


(B) SECTION OF ROAD FROM PROPOSED SITE ACCESS TO CLONLUFF BRIDGE


For Inspector approval only -
 Copyright of copyright owner retained for any other use.

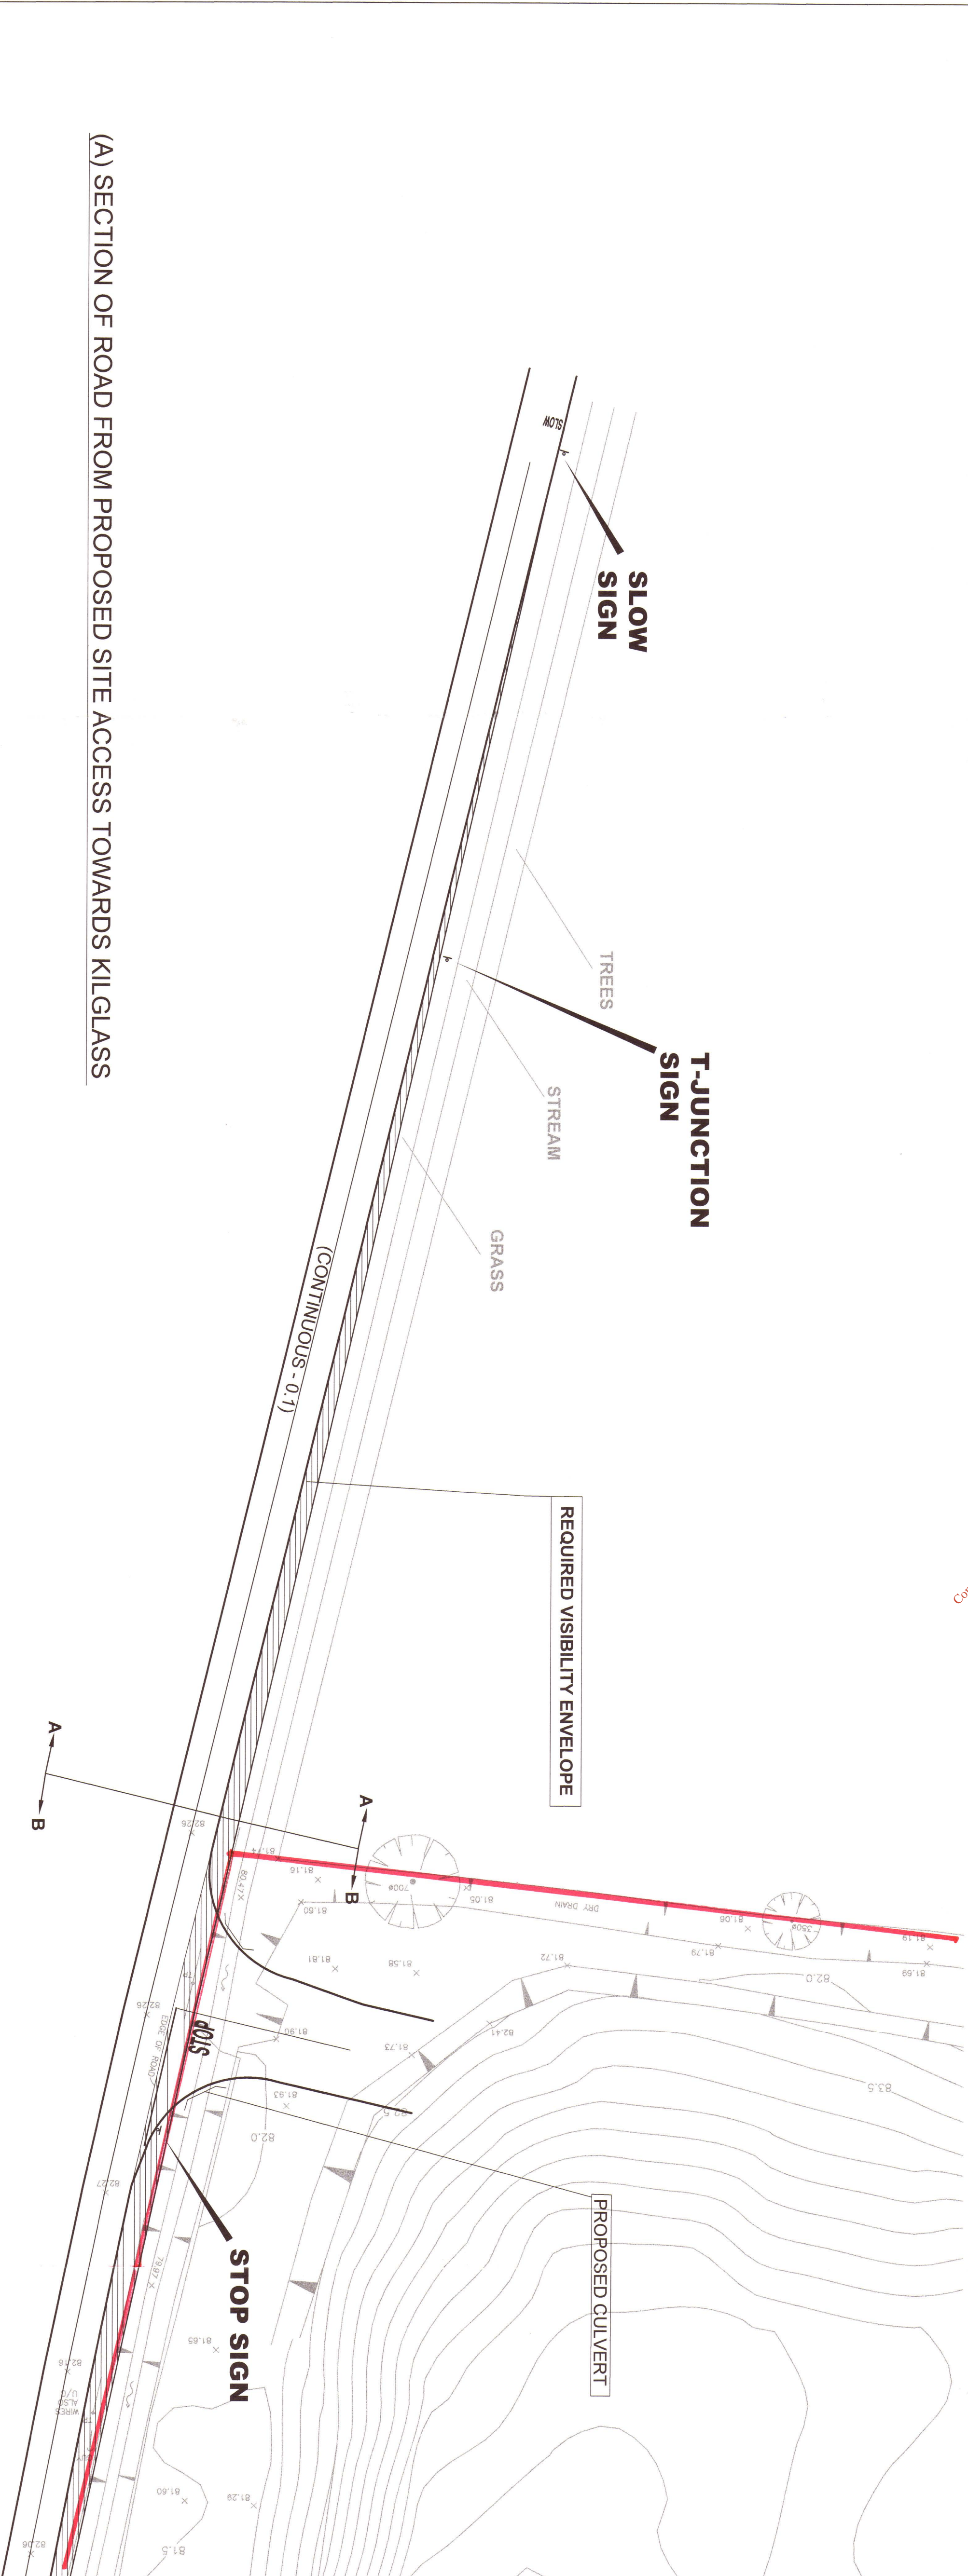

(A) SECTION OF ROAD FROM PROPOSED SITE ACCESS TOWARDS KILGLASS

Notes

- 1) Sightlines must be cleared for 215m either side of the centreline of the access road as shown.
- 2) Double Solid Centre-Lines are proposed for the major road for 215m either side of the site access for increased safety.

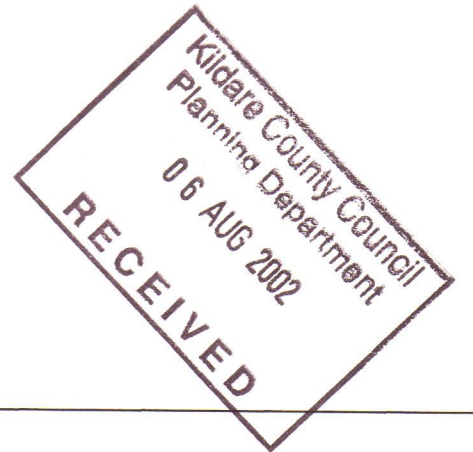

GOODE CONCRETE
 AN LITV PLANALTA
 TIME PV
 02 DEC 2002
 U. BAILENDERRY
 R. QUARRY 01 2054339
 TIA

PROPOSED
 SITE ACCESS
 LAYOUT

Design	BM	Drawn	BM
Check	JS	Date	27/02/02
App'd	CCB	Scale	1:500
Sheet Size: A1 (800mm x 560mm)			

FABER MAUNSELL
 AN AECOM COMPANY

30 Macshampan Road
 Dublin 4
 Tel: +353 (0) 1 6896652
 Fax: +353 (0) 1 6896657
 www.fabermansell.com

NO.	28938-001	Rev	A
-----	-----------	-----	---