


Rev No.	Revision Note	Date	Signature
**	*** ****	**/**/**	**

THIRD ANGLE PROJECTION.

Item	Qty	Name, Designation, Material, etc.	Reference
**	**	*** ****	**

NOTE: ALL DIMENSIONS IN mm

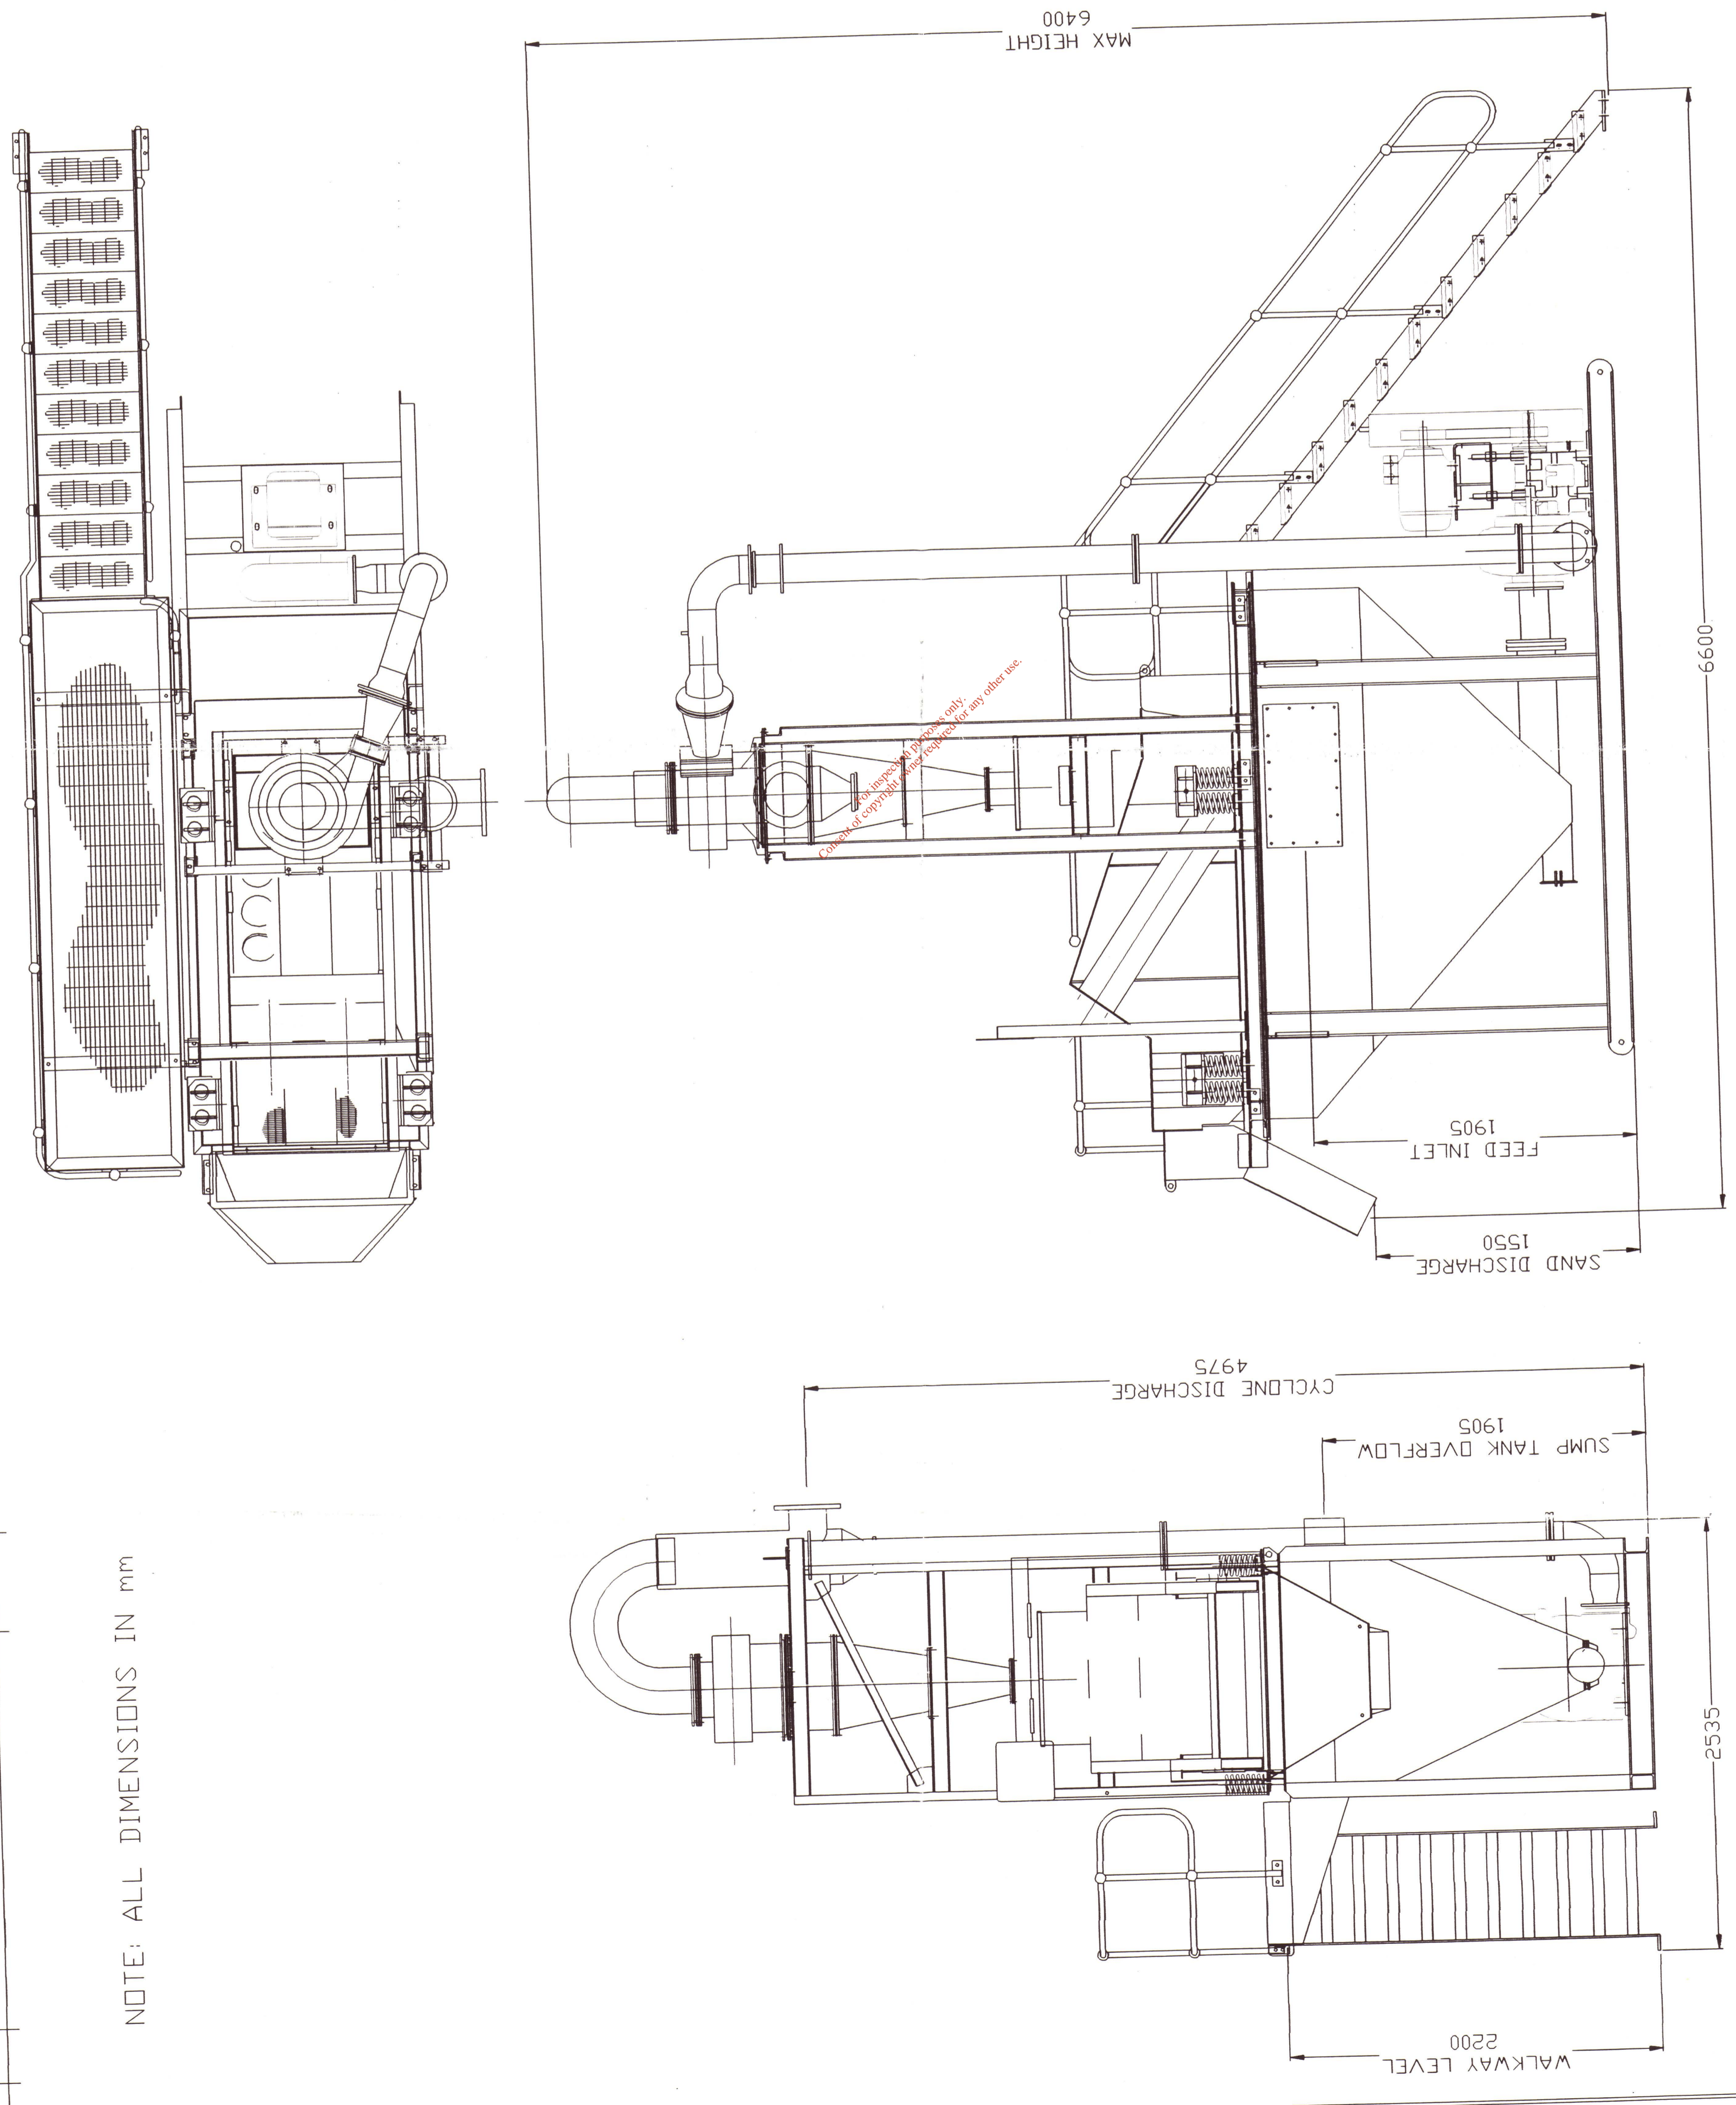

RECEIVED
06 AUG 2002
Kildare County Council
Planning Department

AM EORD PLEANALA
TIME BY
02 DEC 2003
LITRATED FROM
PL. Cf. 20508-9

C.D.E.
Ireland Ltd

Ballyreagh Industrial Estate, Sandholes Road,
Cookstown, Co. Tyrone, N.Ireland. BT80 9DG
TEL: (028) 8676 7900, FAX: (028) 8676 1414

PROJECT: Ballinderry, Carbury
Co Kildare
MLE 50.100-18.33 Arrangement

CLIENT: Goode Concrete
SILT PRESS

DRN BY: K Vailley | Date: 28/06/02 | SCALE: 1/100 | SHEET 1 OF 1
APP BY: | Date: | DRAWING No: MLE 50.100-18.33 GA