
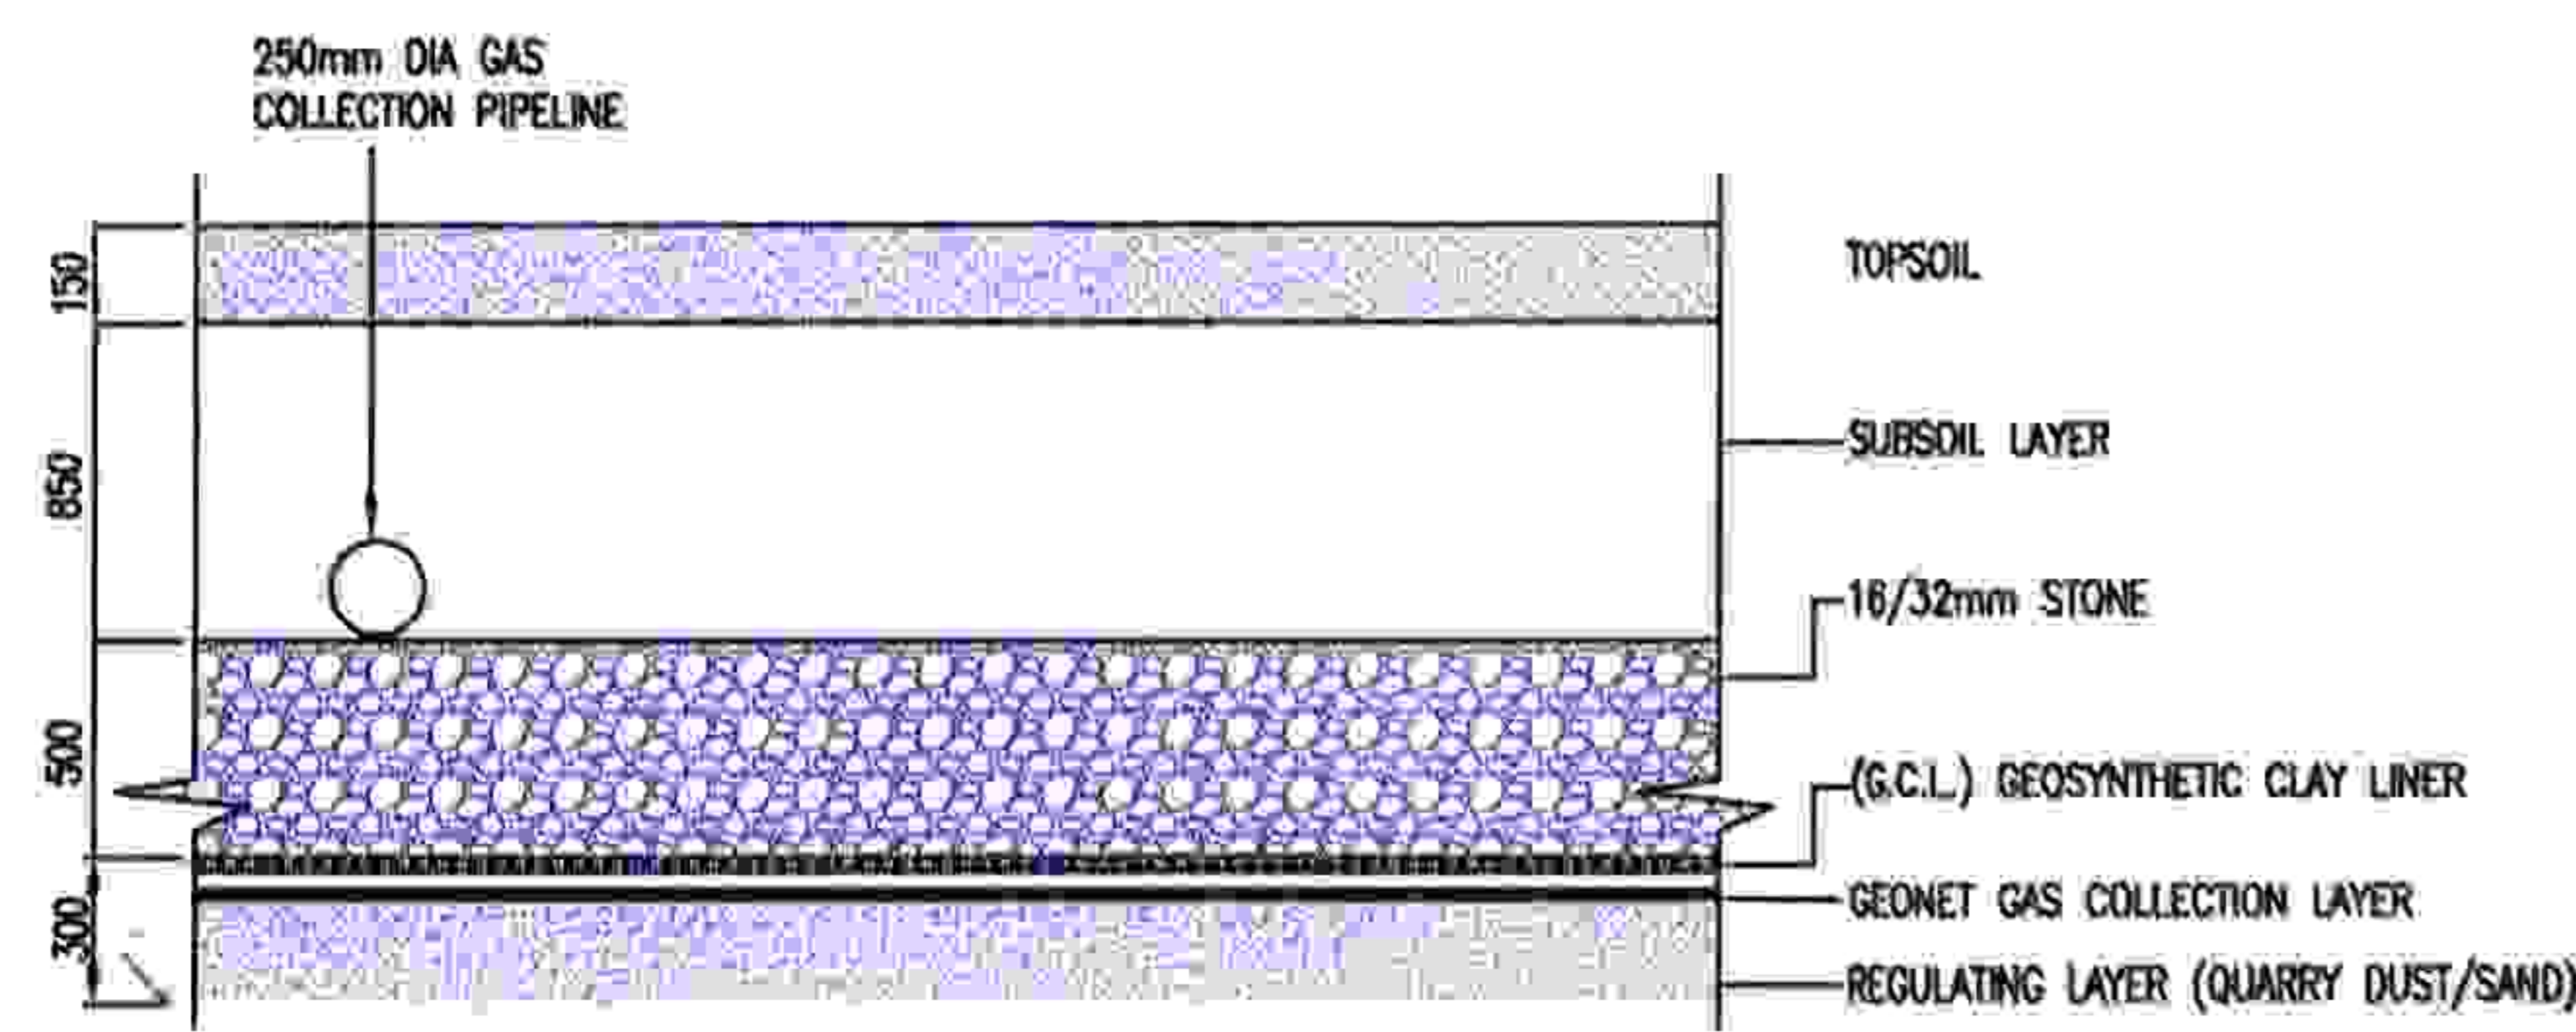


NOTES

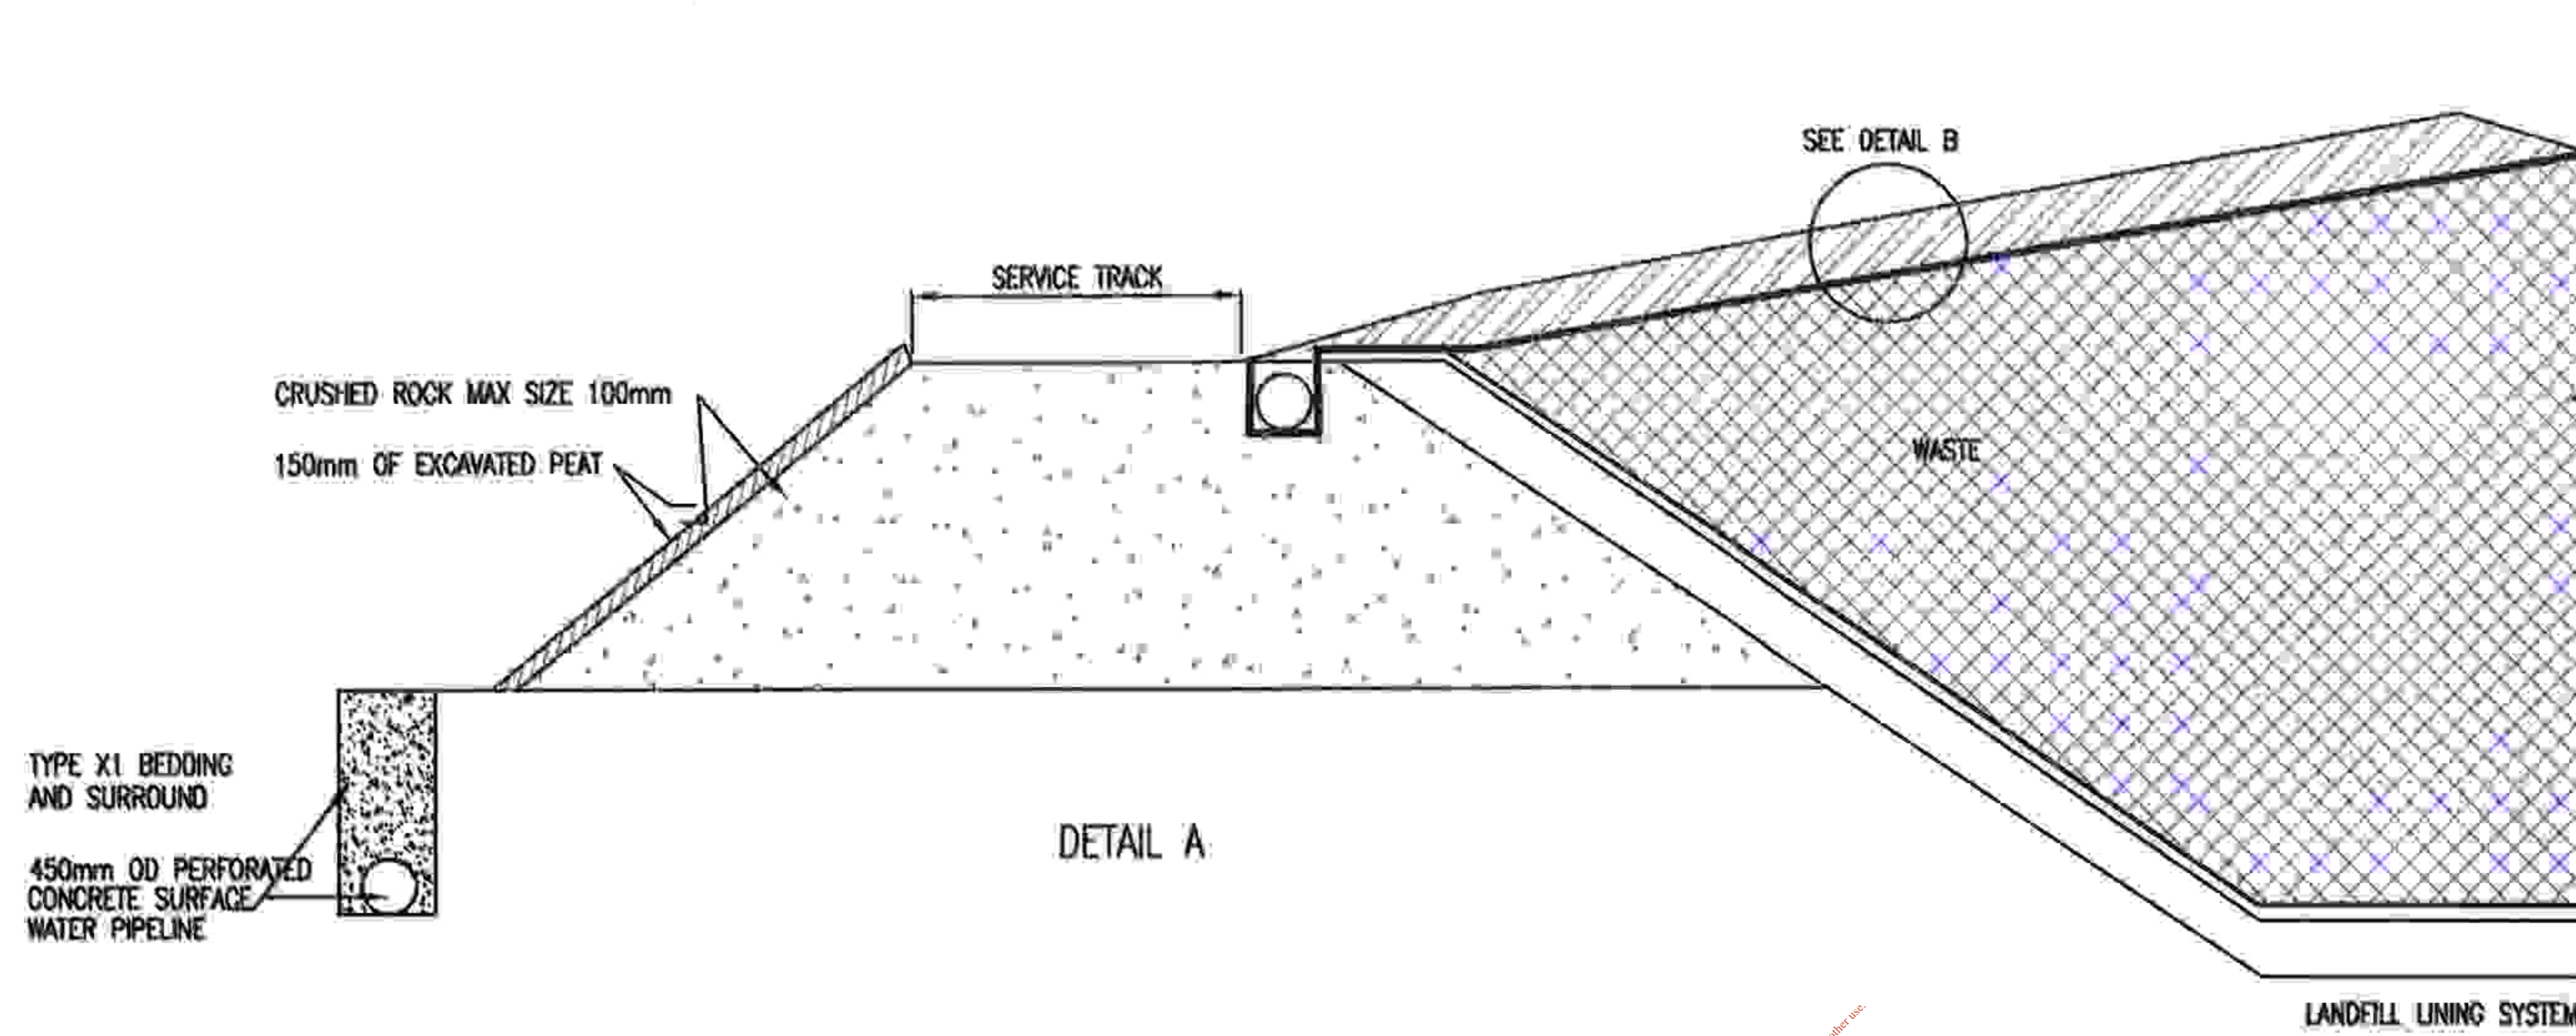

CAPPING DETAIL (N.T.S.)  
DETAIL B

100mm

For information purposes only  
Copyright © 2004 RPS Kirk McClure Morton

REV	DESCRIPTION	BY DATE	CHECK DATE

DRAWN BY P.M. DATE OCT 04	CHECK BY A.M.G. DATE OCT 04	APPROVED D.D. DATE OCT 04
PLOT SCALE NTS	SCHEDULES	SHEET SIZE A3

CLIENT  
DONEGAL COUNTY COUNCIL

PROJECT  
MEENABOL WASTE LICENCE APPLICATION

TITLE  
CAPPING DETAILS

**RPS Kirk McClure Morton**  
CONSULTING ENGINEERS

ELMWOOD HOUSE  
74 BOUCHER ROAD  
BELFAST BT12 8PZ

TEL: 028 9086 7914  
FAX: 028 9086 8386  
www.kirkmccluremorton.com

ARCHITECT	DWG. STATUS
DRAWING No. 5234.50/10	PRELIM. <input checked="" type="checkbox"/>
REVISION	TENDER <input type="checkbox"/>
	CONST. <input type="checkbox"/>
	RECORD <input type="checkbox"/>