


Drawing No. 16

Site Ownership Plan

For inspection purposes only.
Consent of copyright owner required for any other use.

Rural PLACE Map

Surveyed 1900
Revised 1974
Levelled 1934

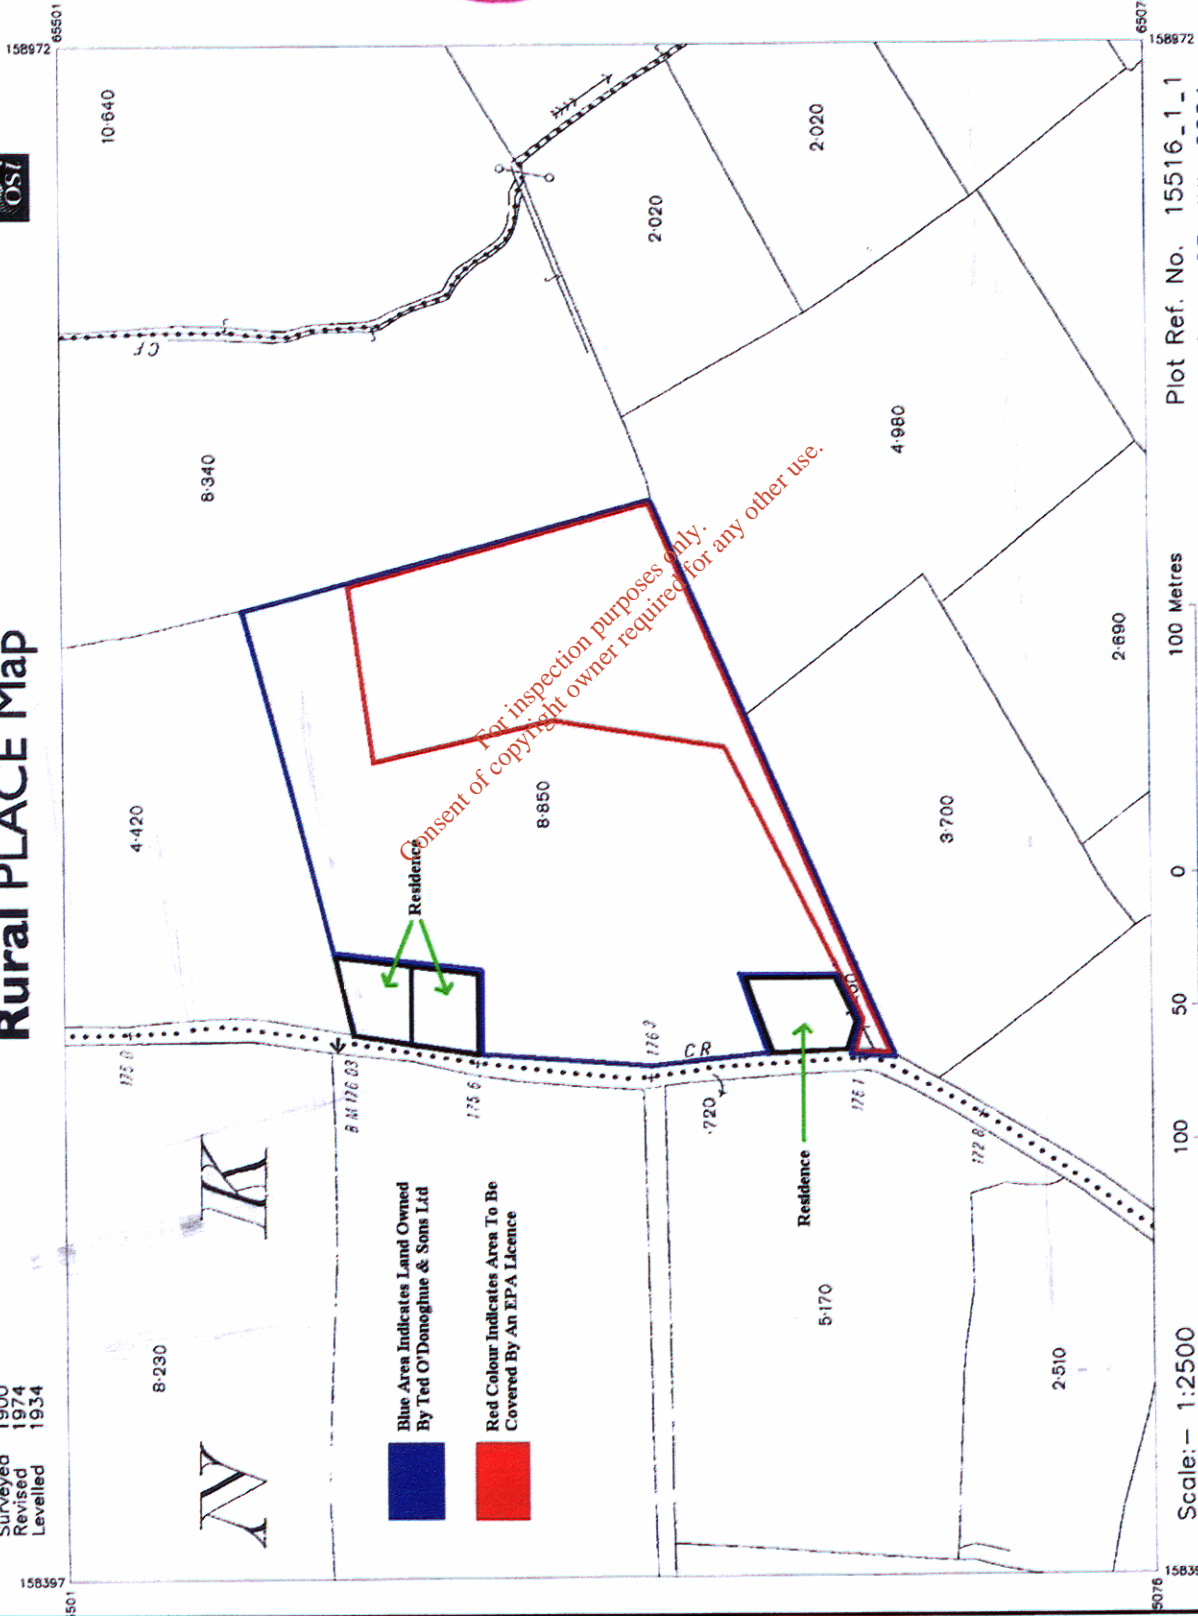

- Blue Area Indicates Land Owned By Ted O'Donoghue & Sons Ltd
- Red Colour Indicates Area To Be Covered By An EPA Licence

DESCRIPTION

MAP SCALES

25Inch
CK085-11



Printed by The Map Store
Church Avenue Mullingar
On behalf of Ordnance Survey Ireland
© Ordnance Survey Ireland 2004
All rights reserved. No part of this publication may be reproduced, stored in a retrieval system or transmitted in any form or by any means without the prior written permission of the copyright owners.

Each user of Ordnance Survey maps should be aware that the Ordnance Survey data is not a guarantee of accuracy. The Ordnance Survey does not accept any liability for any loss or damage, whether direct or indirect, arising from the use of the data. The Ordnance Survey is not responsible for any loss or damage, whether direct or indirect, arising from the use of the data.

© Ordnance Survey Ireland 2004
© Ordnance Survey Ireland 2004

Plot Ref. No. 15516_1_1
Plot Date 23-JUL-2004



Scale: - 1:2500
Scale: - 1:2500