

Drawing No. 5
(1100-04)
Site Section

Consent of copyright owner required for any other use.

NOTES

EXISTING STORE TO BE DEMOLISHED

EXISTING WORKSHOP
E.G.L 6.73
E.F.L 6.73
E.R.L 12.63




SITE SECTION A - A

EXISTING BUILDING
E.G.L 7.34
E.F.L 7.38
E.R.L 17.18

EXISTING STORE TO BE DEMOLISHED

EXISTING WORKSHOP
E.G.L 6.73
E.F.L 6.73
E.R.L 12.63

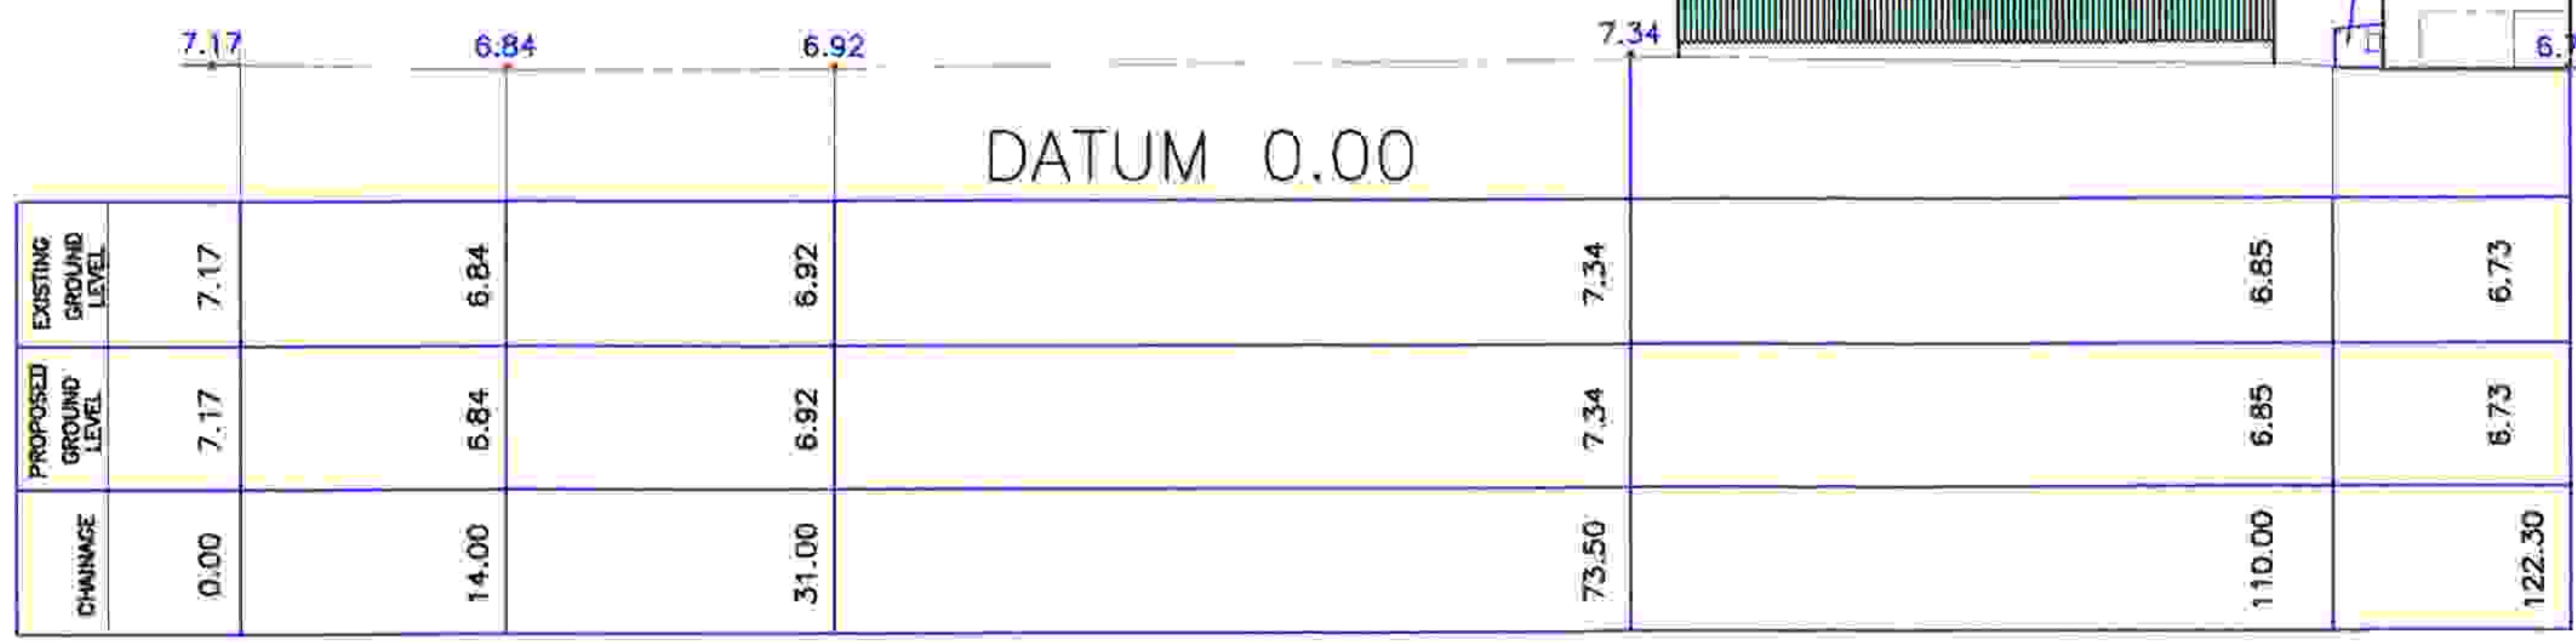

SITE SECTION B - B

Environmental Protection
Waste Management
- 9 DEC 2004
Initials

DRAFT ISSUE A 09.11.2004

DESCRIPTION SFI DATE

CLIENT
TED O'DONOGHUE

SITE ADDRESS
EXISTING WASTE TRANSFER & RECOVERY STATION AT KNOCKPOGUE WATERFALL

DRAWINGS PREPARED BY
PAT O' HALLORAN B.E.
CONSULTING ENGINEER

CONTACT: PAT O'HALLORAN, WATERFALL, CO. CORK
EMAIL: POHAL@HOTMAIL.COM
TEL: 021-4876605 FAX: 021-4877646
MOBILE: 086-8032613

ENGINEERING TITLE
SITE SECTION

Drawn by: AOR	Drawn No: 1100-04
Scale: 1/500	Date: 30.08.2003