


RPS-MCOS Ltd., The Grainstore, Abbeygate Street Lower, Galway, Ireland
T +353 91 534 100 F +353 91 534 199 E rpsmcos@rpsgroup.ie W www.rpsmcos.ie

Waste Licensing Section,
EPA Headquarters,
P.O. Box 3000,
Johnstown Castle Estate,
Co. Wexford.

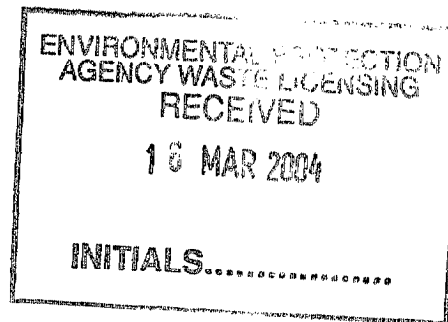

16th March 2004

Our Ref: 060504001LT0047GAL
File Ref:

Re: Ballaghveny Landfill – WL78-1 Waste Licence Review Application

Dear Sir/Madam,

We refer to the above and to previous correspondence to the Agency dated 3rd October 2003 requesting a review of Waste Licence 78-1 for Ballaghveny Landfill. We also refer to further correspondence from the Agency detailing the information to be submitted under this partial review (see Appendix 1 attached).

In accordance with the Waste Management (Licensing) Regulations, 2000 as amended, we now submit the following:

- Original and 5 no. copies of the Waste Licence Review Application.
- Cheque in the sum of €16,506.59 from North Tipperary County Council.

We are submitting this Review Application on behalf of North Tipperary County Council. We would be grateful if you could confirm to North Tipperary County Council in due course the exact amount to be refunded as part of the Application process.


Yours sincerely,

Siobhan Aherne
Environmental Engineer
For and on behalf of RPS-MCOS Ltd.

sa/wm

060504001RP0007F01 Waste Licence Review Application

cc: Mr. Frank O'Halloran, Senior Engineer, Environment Section, North Tipperary County Council.

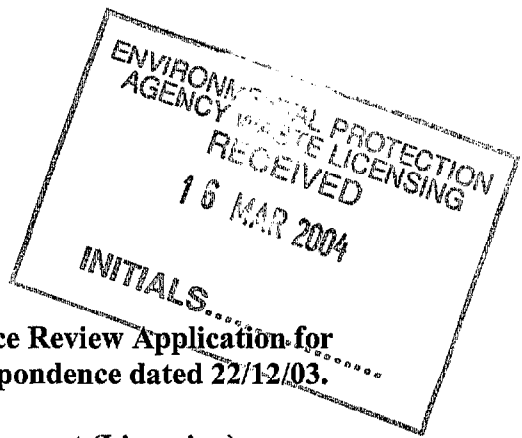

Appendix 1

Outline of Information required for Waste Licence Review Application for Ballaghveny Landfill WL78-1 as per EPA correspondence dated 22/12/03.

1. Compliance with Articles 5, 6 & 7 of Waste Management (Licensing) Regulations 2000 (as amended):

Section 1 and Appendix A of the Waste Licence Review Application.

2. Information that is required under Article 12(1):

Sub-article (a):

Section 1 of the Waste Licence Review Application.

Sub-article (d):

Section 1 of the Waste Licence Review Application.

Sub-article (f):

Section 2.1 of the Waste Licence Review Application.

Sub-article (g):

Section 2.3 of the Waste Licence Review Application.

Sub-article (l):

Section 4 of the Waste Licence Review Application.

Sub-article (i):

Section 4 of the Waste Licence Review Application.

Sub-article (k):

Section 4 of the Waste Licence Review Application.

Sub-article (j):

Section 3 of the Waste Licence Review Application.

Sub-article (q):

Section 4 of the Waste Licence Review Application.

3. Information that is required under Article 12 3 (a):

Section 1 of the Waste Licence Review Application.

4. Information that is required under Article 12 (4):

Appendix A of the Waste Licence Review Application.


*For inspection purposes only.
Consent of copyright owner required for any other use.*

5. Information that is required under Article 52:
Section 2.2 of the Waste Licence Review Application.

6. Information that is required under Articles 53 & 54:
Section 2.4 of the Waste Licence Review Application.

7. Information that is required under Article 55:
Section 5 of the Waste Licence Review Application.


8. Information that is required under Article 12(1)(r):
Non Technical Summary included in the Waste Licence Review Application.

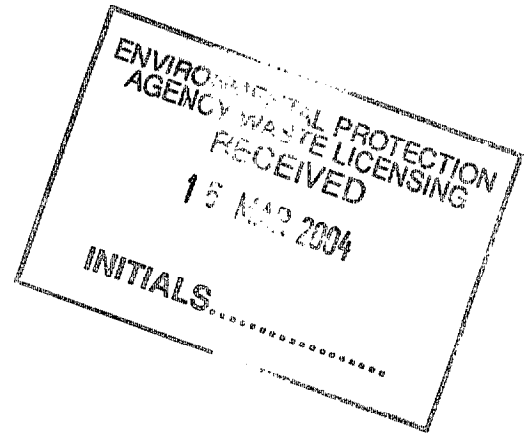

*For inspection purposes only.
Consent of copyright owner required for any other use.*

78-2

Comhairle Contae Thiobraid Árann Thuaidh
North Tipperary County Council

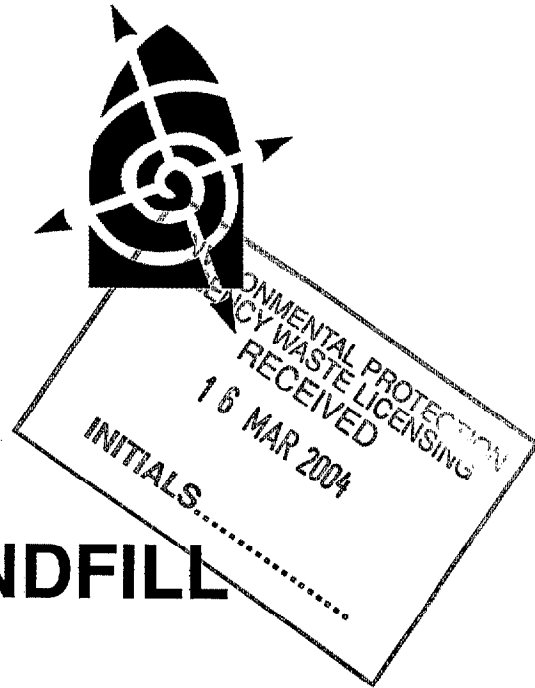

BALLAGHVENY LANDFILL

WASTE LICENCE REVIEW APPLICATION

WASTE LICENCE 78-1

*For inspection purposes only.
Consent of copyright owner required for any other use.*

March 2004





DOCUMENT CONTROL SHEET

Client	North Tipperary County Council					
Project Title	Ballaghveny Landfill Licence Compliance					
Document Title	Waste Licence Review Application					
Document No.	060504001RP00007F01					
This Document Comprises	DCS	TOC	Text	List of Tables	List of Figures	No. of Appendices
	1	1	13	1	1	4

For inspection purposes only. Consent of copyright owner required for any other use.

Rev.	Status	Author(s)	Reviewed By	Approved By	Office of Origin	Issue Date
F01	Final	S. Aherne	A. Fahy	W. Madden	Galway	15/03/04

DRAWINGS

For inspection purposes only.
Consent of copyright owner required for any other use.



Legend:

- woodland / screen planting
- scrub woodland planting
- grass seeding
- wildflower mix
- existing woodland planting

SPECIES LIST

Trees

Woodland Screen Planting

Botanical Name	Common Name
<i>Alnus glutinosa</i>	"Black Alder"
<i>Betula pubescens</i>	"Downy Birch"
<i>Crataegus monogyna</i>	"Common Hawthorn"
<i>Fagus sylvatica</i>	"Common Beech"
<i>Fraxinus excelsior</i>	"Common Ash"
<i>Larix decidua</i>	"European Larch"
<i>Pinus sylvestris</i>	"Scot's Pine"
<i>Prunus avium</i>	"Gean"
<i>Quercus rubra</i>	"Red Oak"
<i>Sorbus aucuparia</i>	"Mountain Ash"

Woodland Understorey


Botanical Name	Common Name
<i>Sambucus nigra</i>	"Elder"
<i>Ilex aquifolium</i>	"Common Holly"

Scrub woodland planting

Botanical Name	Common Name
<i>Ulex europaeus</i>	Gorse
<i>Sambucus nigra</i>	Elder
<i>Crataegus monogyna</i>	Hawthorn
<i>Corylus avellana</i>	Hazel
<i>Euonymus europaeus</i>	Spindle
<i>Ilex aquifolium</i>	Common Holly

Wildflower mix

Botanical Name	Common Name
<i>Hypericum perforatum</i>	St. John's wort
<i>Ranunculus bulbosus</i>	Buttercup
<i>Galium verum</i>	Lady's bedstraw
<i>Chrysanthemum segetum</i>	Ox-eye Daisy
<i>Primula veris</i>	Cowslip

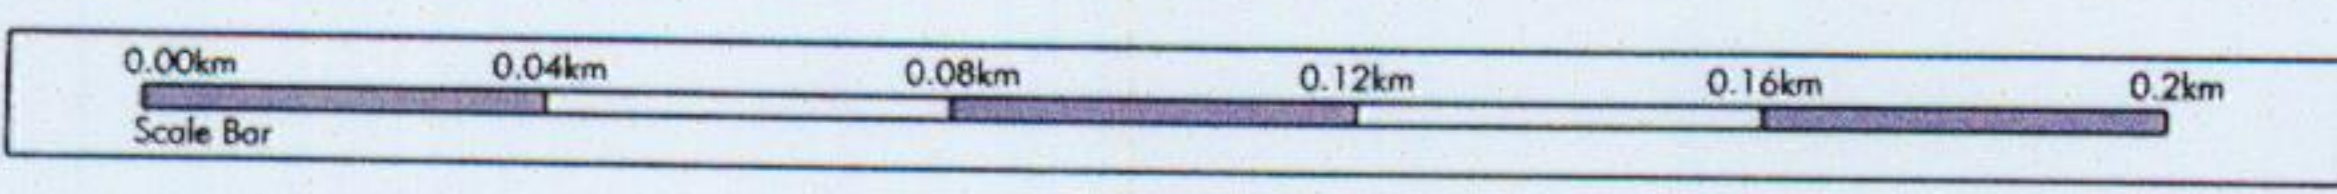

Cumairle Contae Thiobraid Árann Thuaidh
North Tipperary County Council

RPS mcOS
RPS-mCOS Ltd., The Grainstore,
Abbeygate Street Lower, Gahray, Ireland.
T: +353 91 534100 - F: +353 91 534199
E: rpsmcos@rpsgroup.ie W: www.rpsmcos.ie


NOTES

- This drawing is the property of RPS-mCOS Ltd. It is a confidential document and must not be copied, used, or its content divulged without prior written consent.
- All Levels refer to Ordnance Survey Datum, Mean Sea Level.
- DO NOT SCALE: use figured dimensions only. If in doubt ask.

F01	29/01/04	Final Issue	W.M.
No.	Date	Amendment / Issue	App.

Ballaghveny Landfill-
Waste Licence
Compliance

Drawn by:	C.N.	Job No:	060504001
Checked by:	A.F.	File No:	060504001D00120
Approved by:	W.M.	Orig. No:	
Scale:	1:1000		
Date:	Jan'04		
		DG0120-01	F01

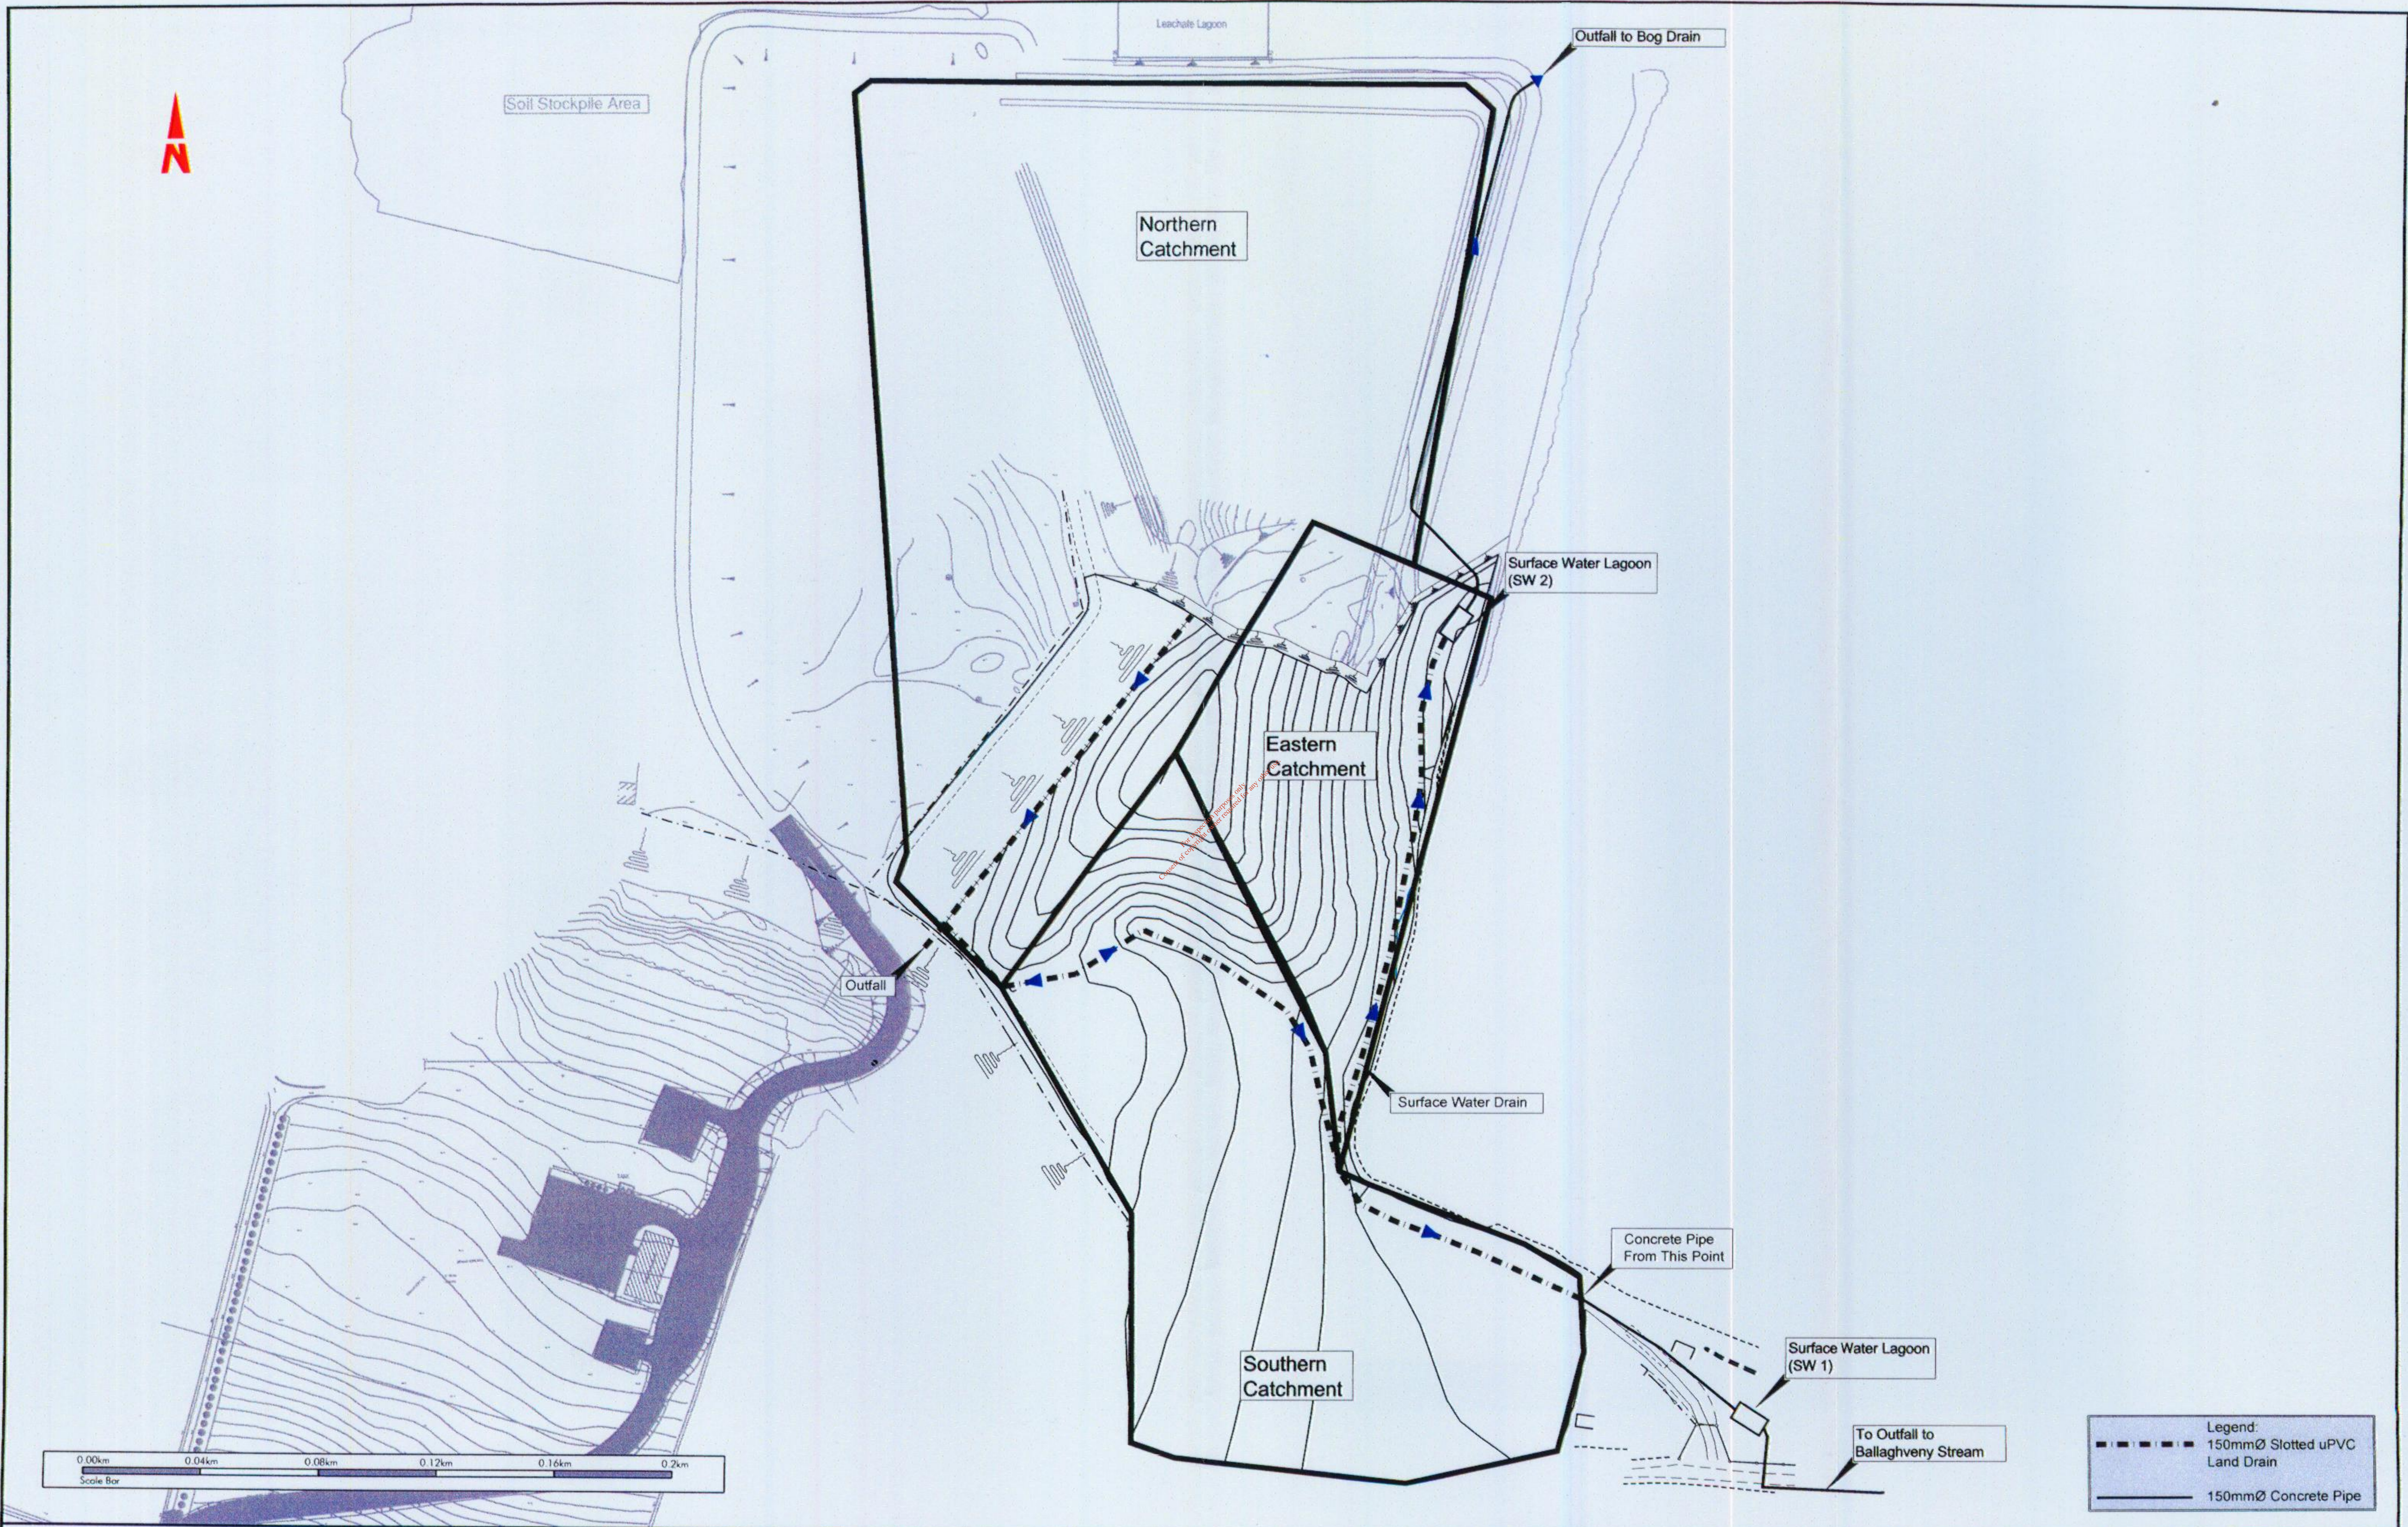

Comhairle Contae Thiobraid Árann Thuaisi
North Tipperary County Council

RPS mcOS
 RPS-MCOS Ltd., The Grainstone,
 Abbeygate Street Lower, Galway, Ireland.
 T: +353 91 534100 F: +353 91 534199
 E: rpsmcos@rpsgroup.ie W: www.rpsmcos.ie

NOTES

1. This drawing is the property of RPS-MCOS Ltd. It is a confidential document and must not be copied, used, or its content divulged without prior written consent.
2. All Levels refer to Ordnance Survey Datum, Mean Head.
3. DO NOT SCALE, use figured dimensions only, if in doubt ask.


No.	Date	Author	Amendment / Issue	Appr.
F01	12/03/04		Final Issue	W.M.

Title		Proposed Surface Water Management System	
Project		Ballaghveny Landfill - Waste Licence Compliance	
Job No.		060504001	
File No.		060504001DG0121	
Dwg. No.		DG0121-01	
Rev.		F01	
Scale:		1:1000	
Date:		Jan'04	

Ballaghveny Landfill - Waste Licence Compliance

Proposed Surface Water Management System

Drawn by:	C.N.	Job No:	060504001
Checked by:	S.A.	File No:	060504001DG0121
Approved by:	W.M.	Dwg. No:	DG0121-01
Scale:	1:1000	Rev:	F01
Date:	Jan'04		

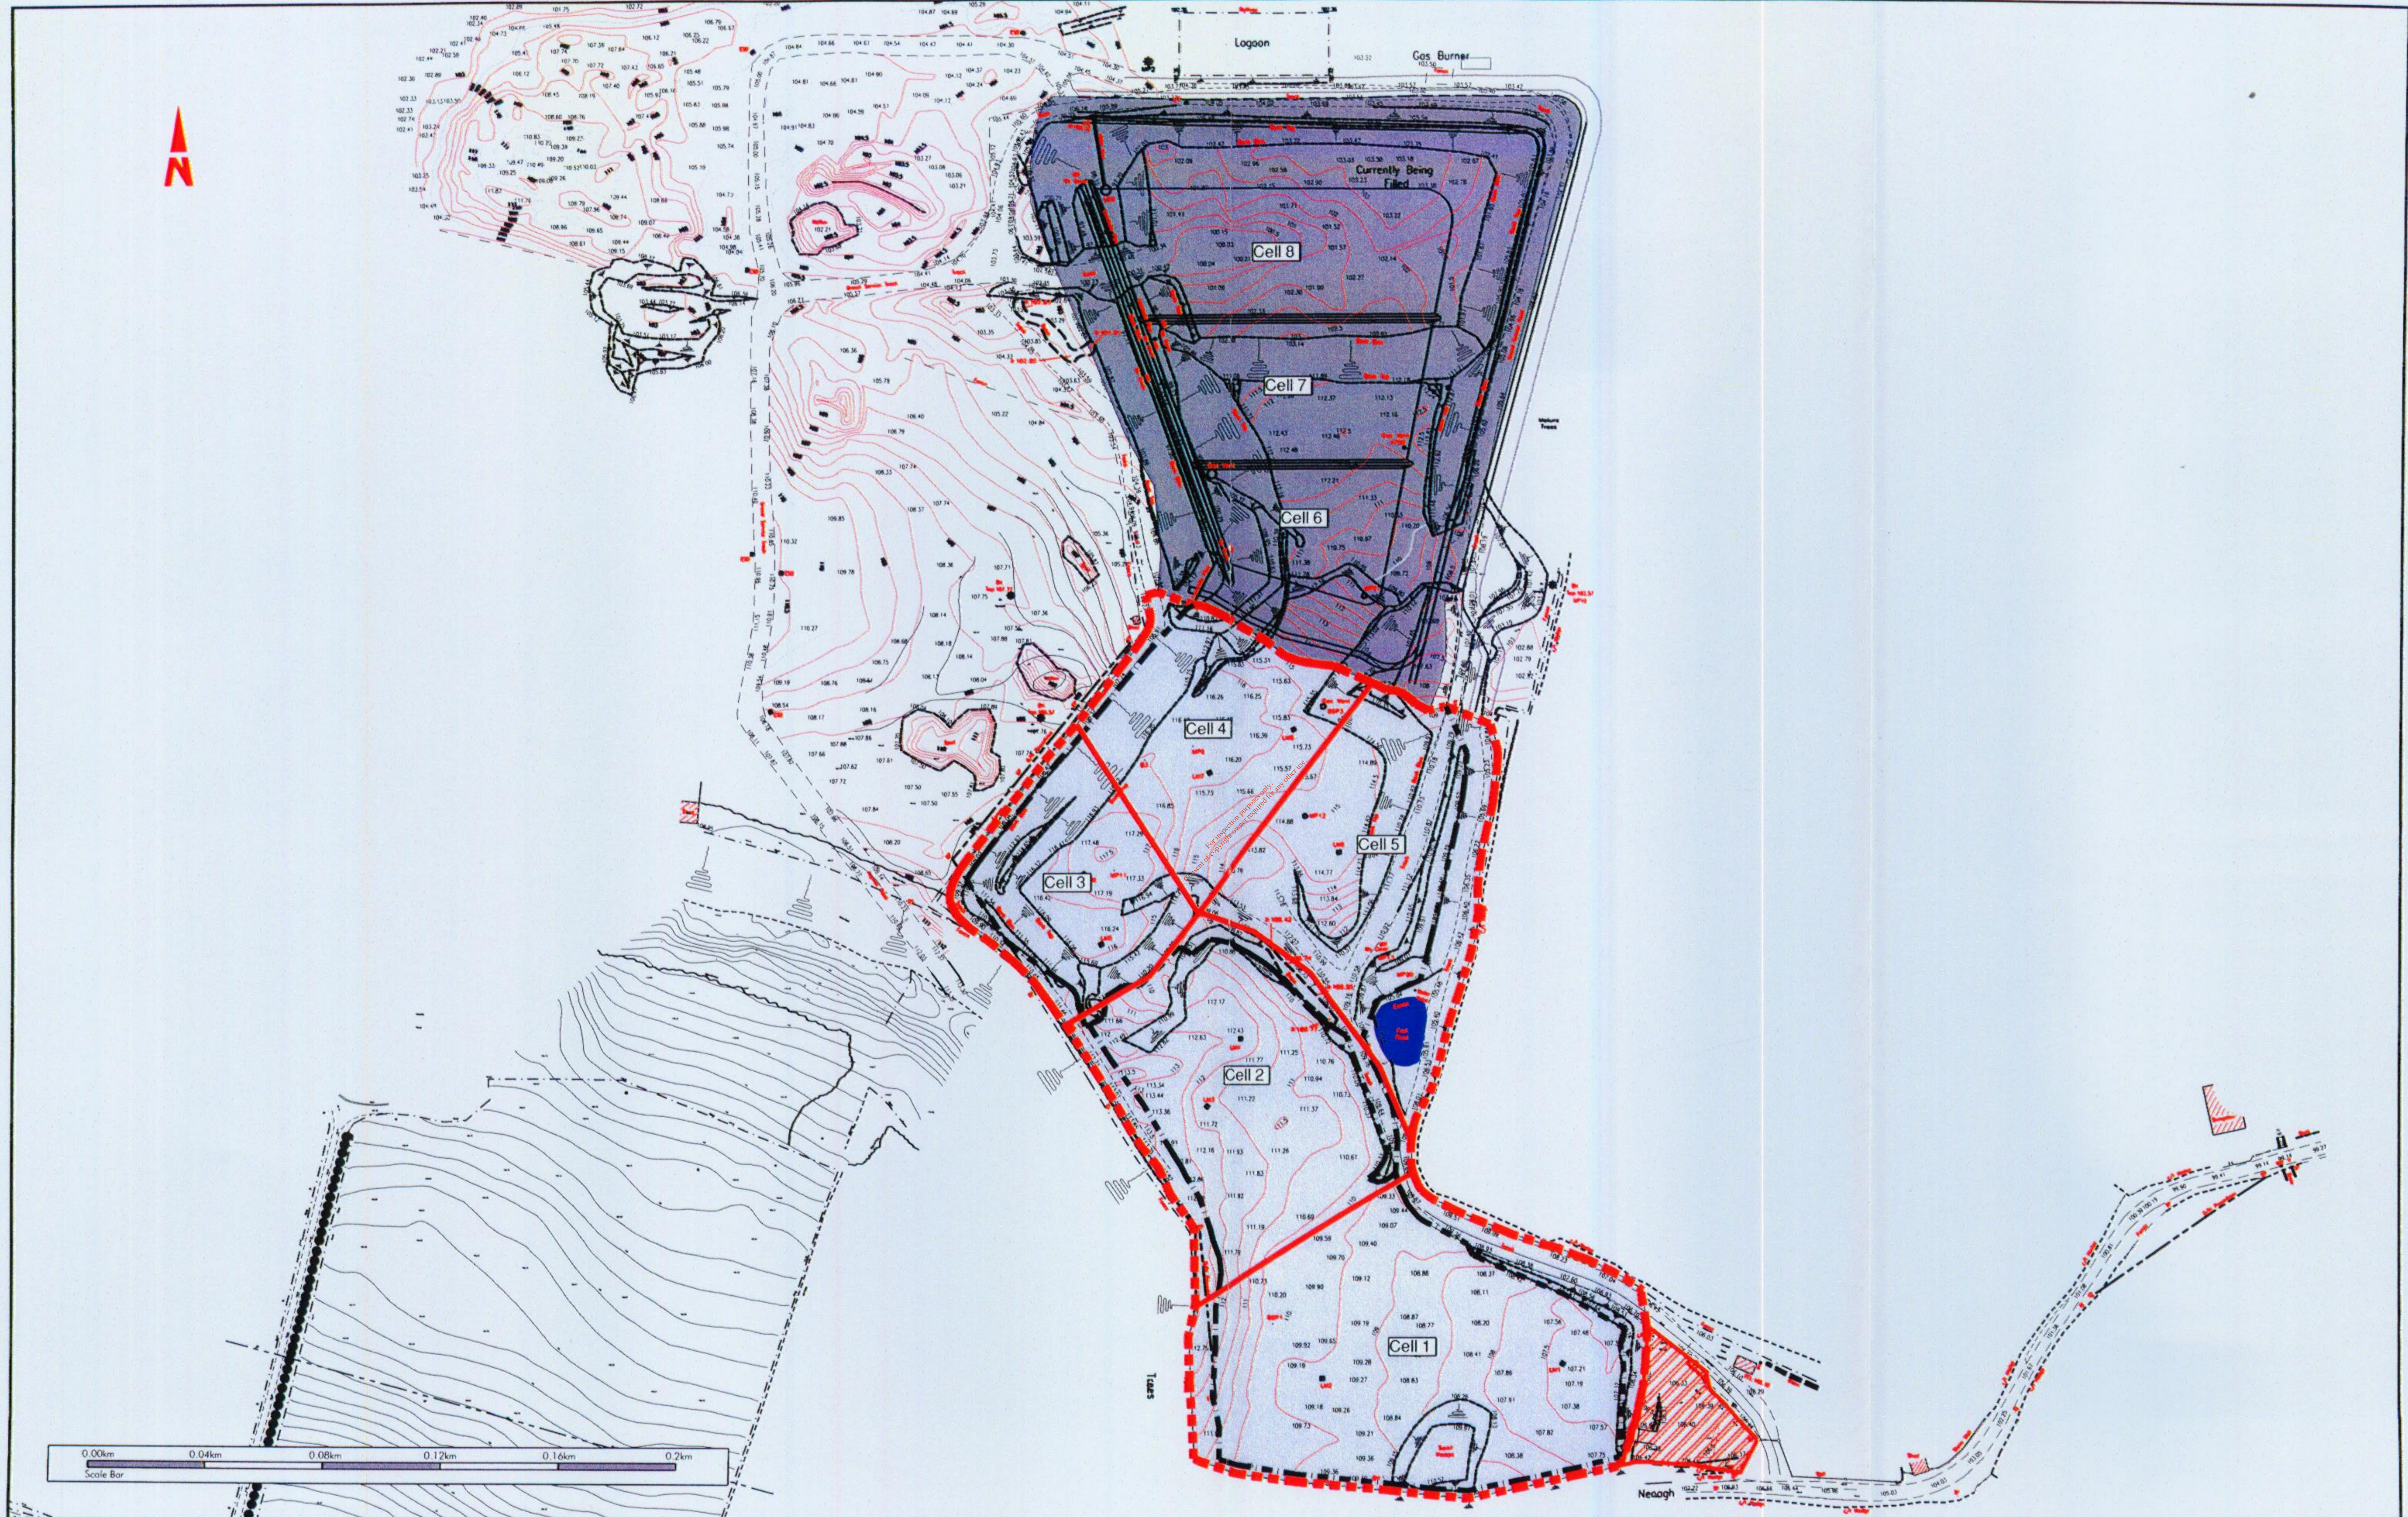

Comhairle Contae Thiobraid Árann Thuaisi
 North Tipperary County Council

RPS mcOS
 RPS-MCOS Ltd., The Grainscrows,
 Abbeygate Street Lower, Galway, Ireland.
 T: +353 91 534100 - F: +353 91 534199
 E: rpsmcos@rpsgroup.ie W: www.rpsmcos.ie

NOTES

1. This drawing is the property of RPS-MCOS Ltd. It is a confidential document and must not be copied, used, or its content divulged without prior written consent.
2. All Levels refer to Ordnance Survey Datum, Mean Head.
3. DO NOT SCALE, use figured dimensions only. If in doubt ask.

F01	25/01/04	W M	Draft Issue	W M
No.	Date	By	Amendment / Issue	Appr

Ballaghveny Landfill-
 Waste Licence
 Compliance

Site Survey
 Showing
 Existing Cells 1-8

Drawn by:	C. N.	Job No.:	060504001
Checked by:	A. F.	File No.:	060504001DG0122
Approved by:	W. M.	Dwg. No.:	DG0122-01
Scale:	1:1000	Rev.:	F01
Date:	Jan 04		