



NOTES

1. THIS DRAWING TO BE READ IN CONJUNCTION WITH ALL RELEVANT ARCHITECTURAL, ENGINEERING DRAWINGS AND SPECIFICATIONS.
2. DO NOT SCALE - USE FIGURED DIMENSIONS ONLY.
3. LEVELS ARE GIVEN IN METERS AND RELATE TO O.A. DATUM (M.S.M. HEARS).
4. ALL DIMENSIONS ARE GIVEN IN MILLIMETERS.
5. ALL DIMENSIONS TO BE CHECKED ON SITE.

 

ELEVATIONS OF INDICATED BUILDINGS FROM ROAD (NORTH ELEVATIONS)

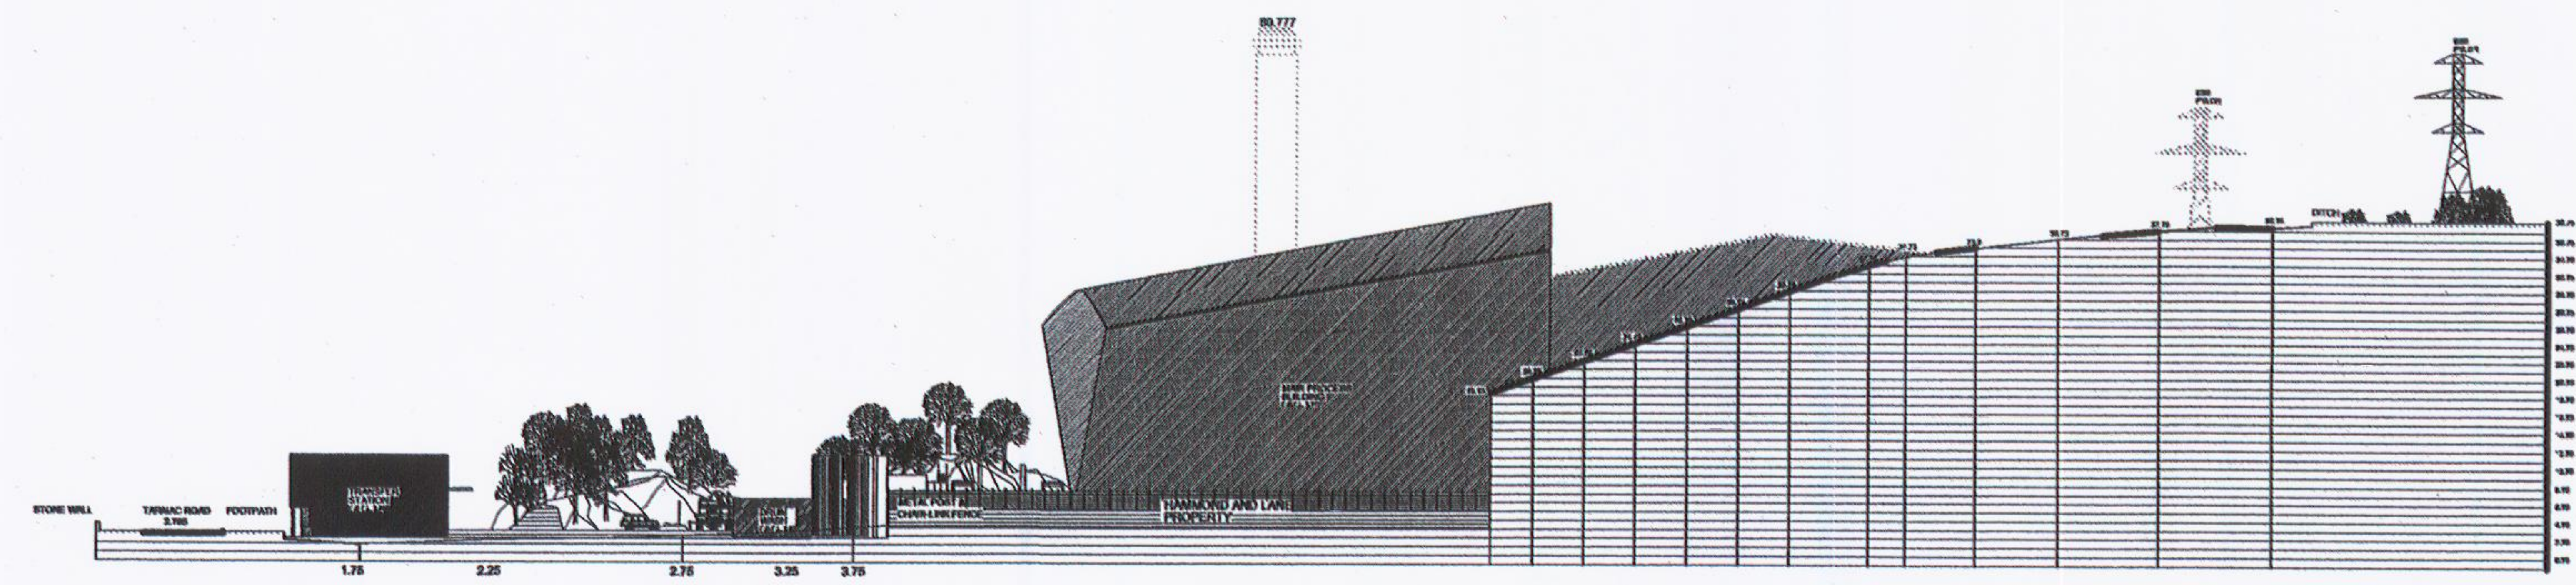

TYPICAL SITE CROSS SECTION

0	ISSUED FOR PLANNING	DC	FCM	LB	10/14/11
ISSUE	DESCRIPTION	DESIGN	APPROVED	DATE	
		INDAVER IRELAND 4 HANCOCK DRIVE EXIN LAGOONHIRE CO. DUBLIN TEL: +353 1 246888 FAX: +353 1 280888			
		WILSON ASSOCIATES OFFSHORE			
PROJECT: WASTE MANAGEMENT FACILITY-RINGASKIDDY					
TITLE: SITE NORTH ELEVATIONS & TYPICAL CROSS SECTION					
CLIENT REF.	CLIENT DED NO.				
PROJECT NO.	CONTRACT NO.				
AD	SCALE	1:500	COS/APP/02/113		