



KEY PLAN

- NOTES
1. THIS DRAWING TO BE READ IN CONJUNCTION WITH ALL RELEVANT ARCHITECTS AND ENGINEERS DRAWINGS AND SPECIFICATIONS.
  2. DO NOT SCALE - USE FIGURED DIMENSIONS ONLY.
  3. LEVELS ARE GIVEN IN METRES AND RELATE TO OLD DATUM (BANK HEAD), OLD.
  4. ALL DIMENSIONS ARE GIVEN IN MILLIMETRES.
  5. ALL DIMENSIONS TO BE CHECKED ON SITE.

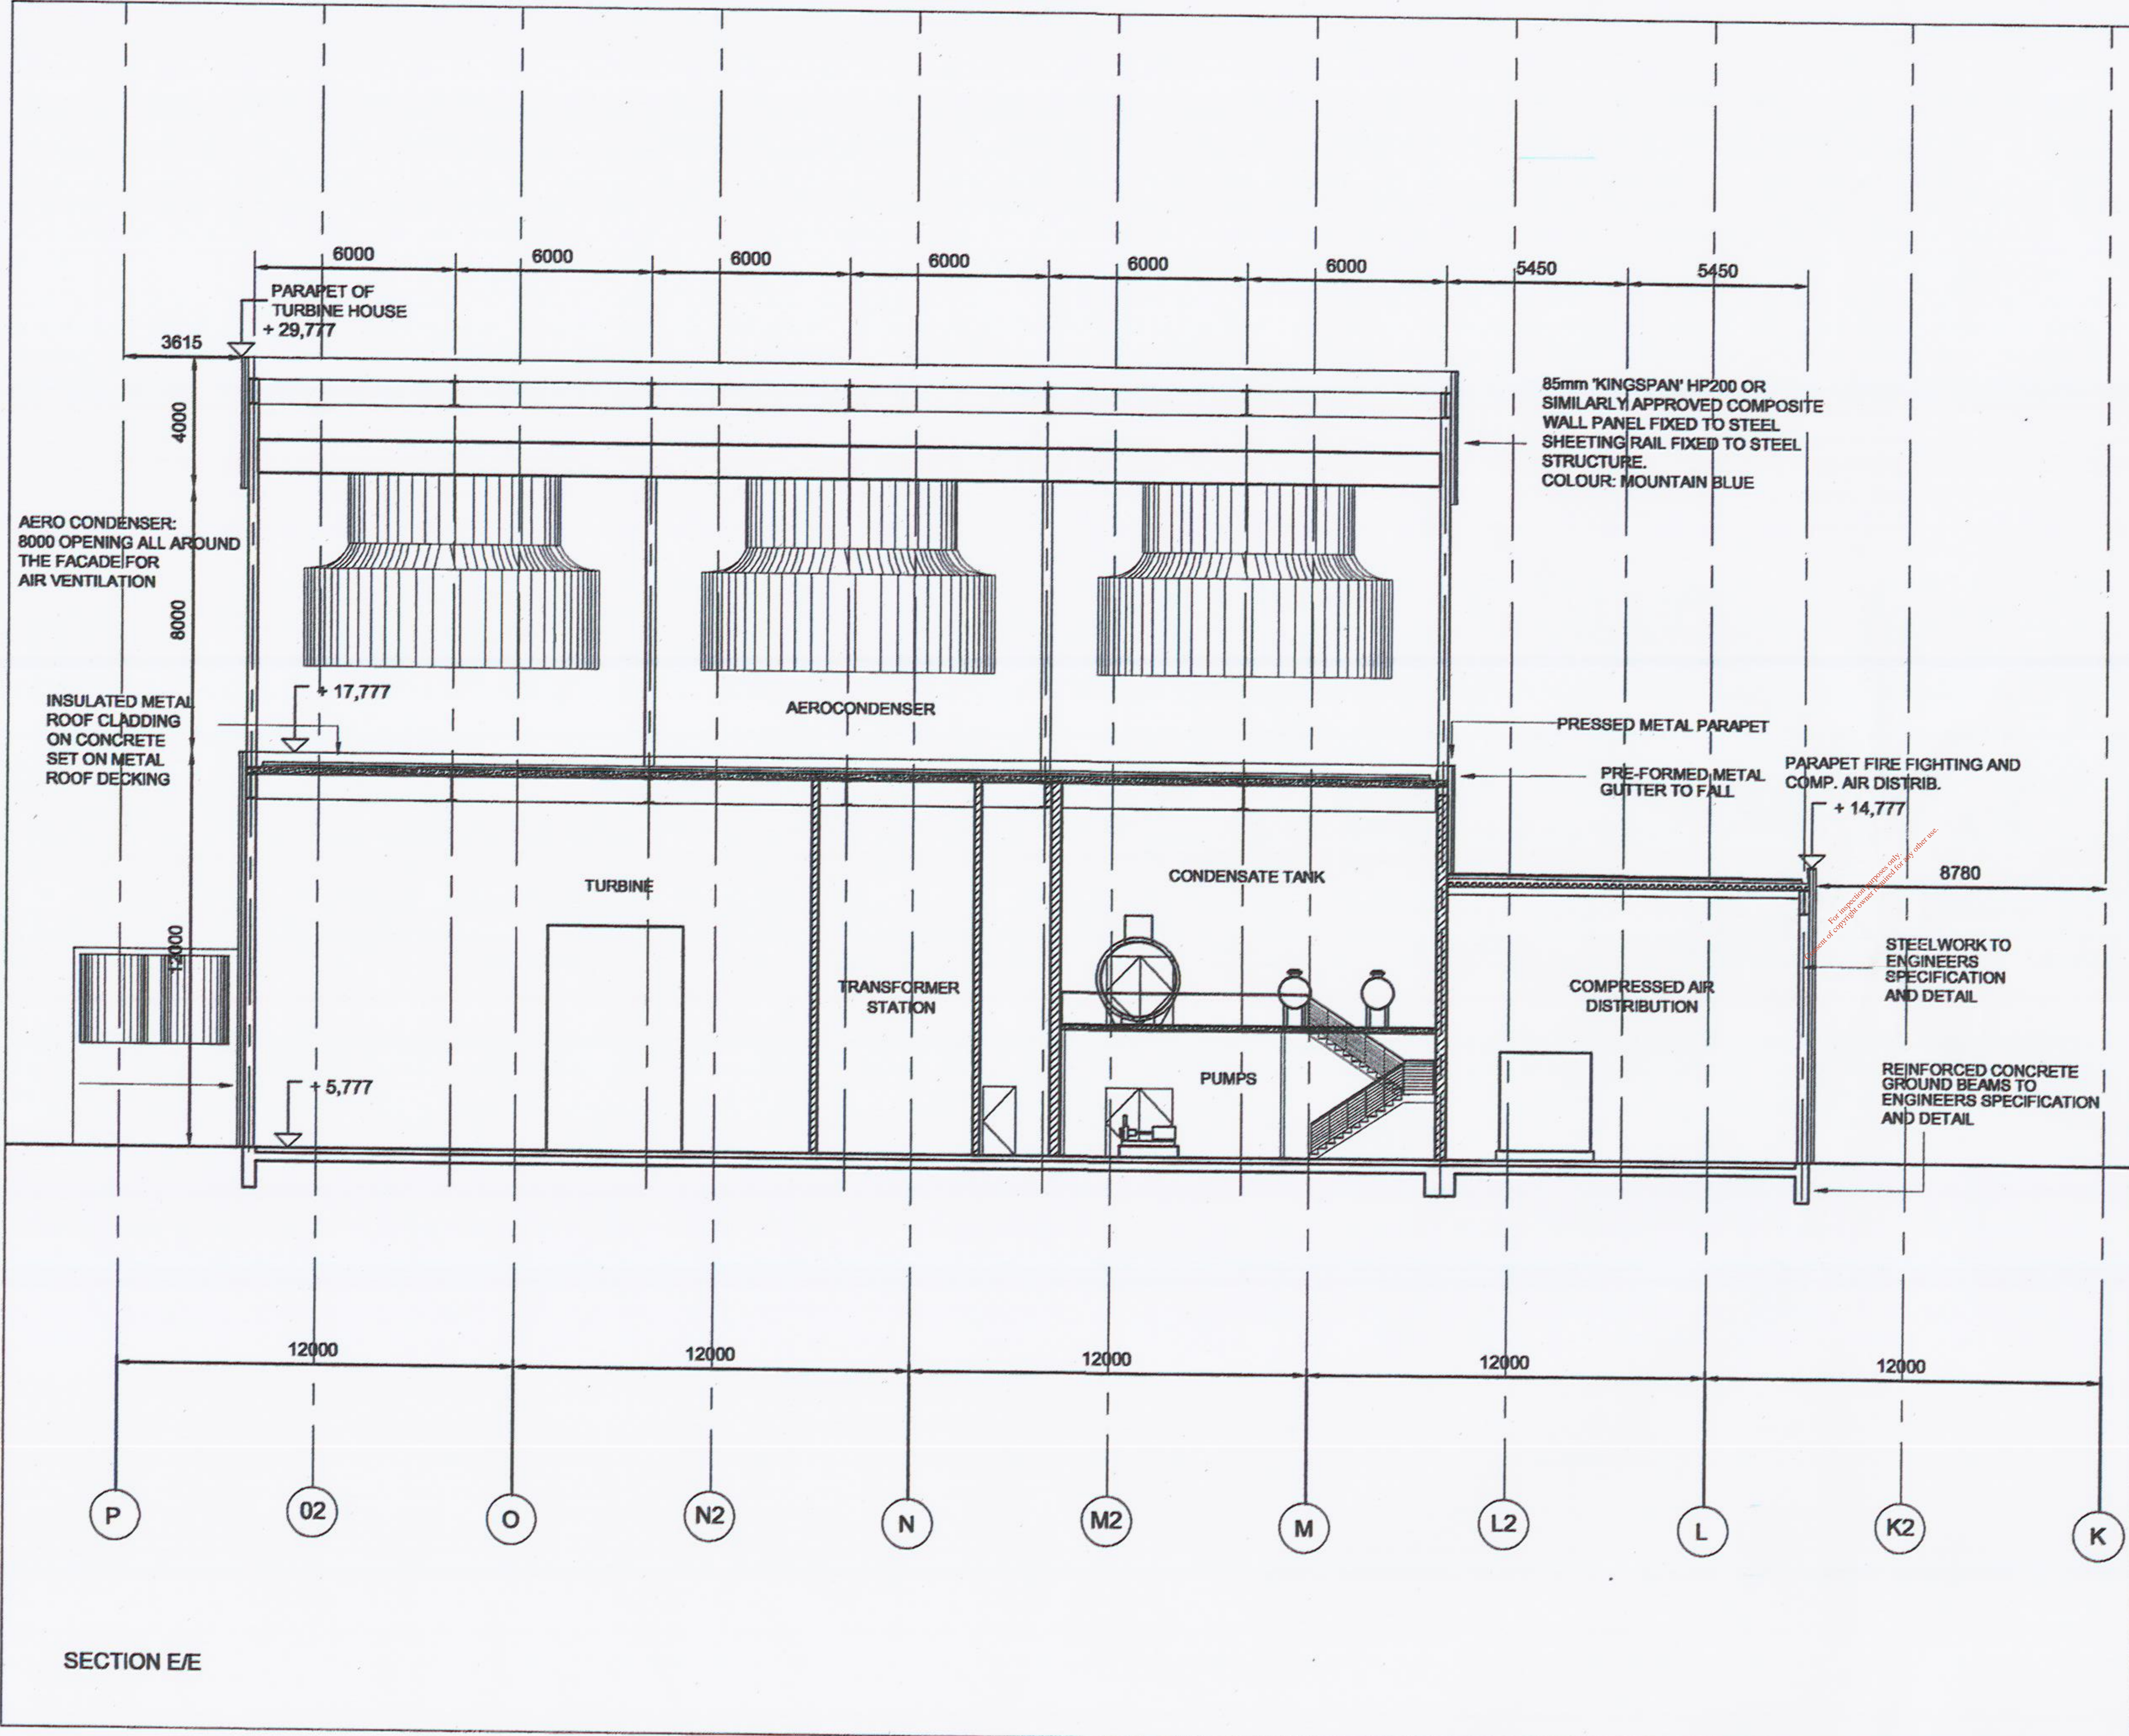

SECTION E/E

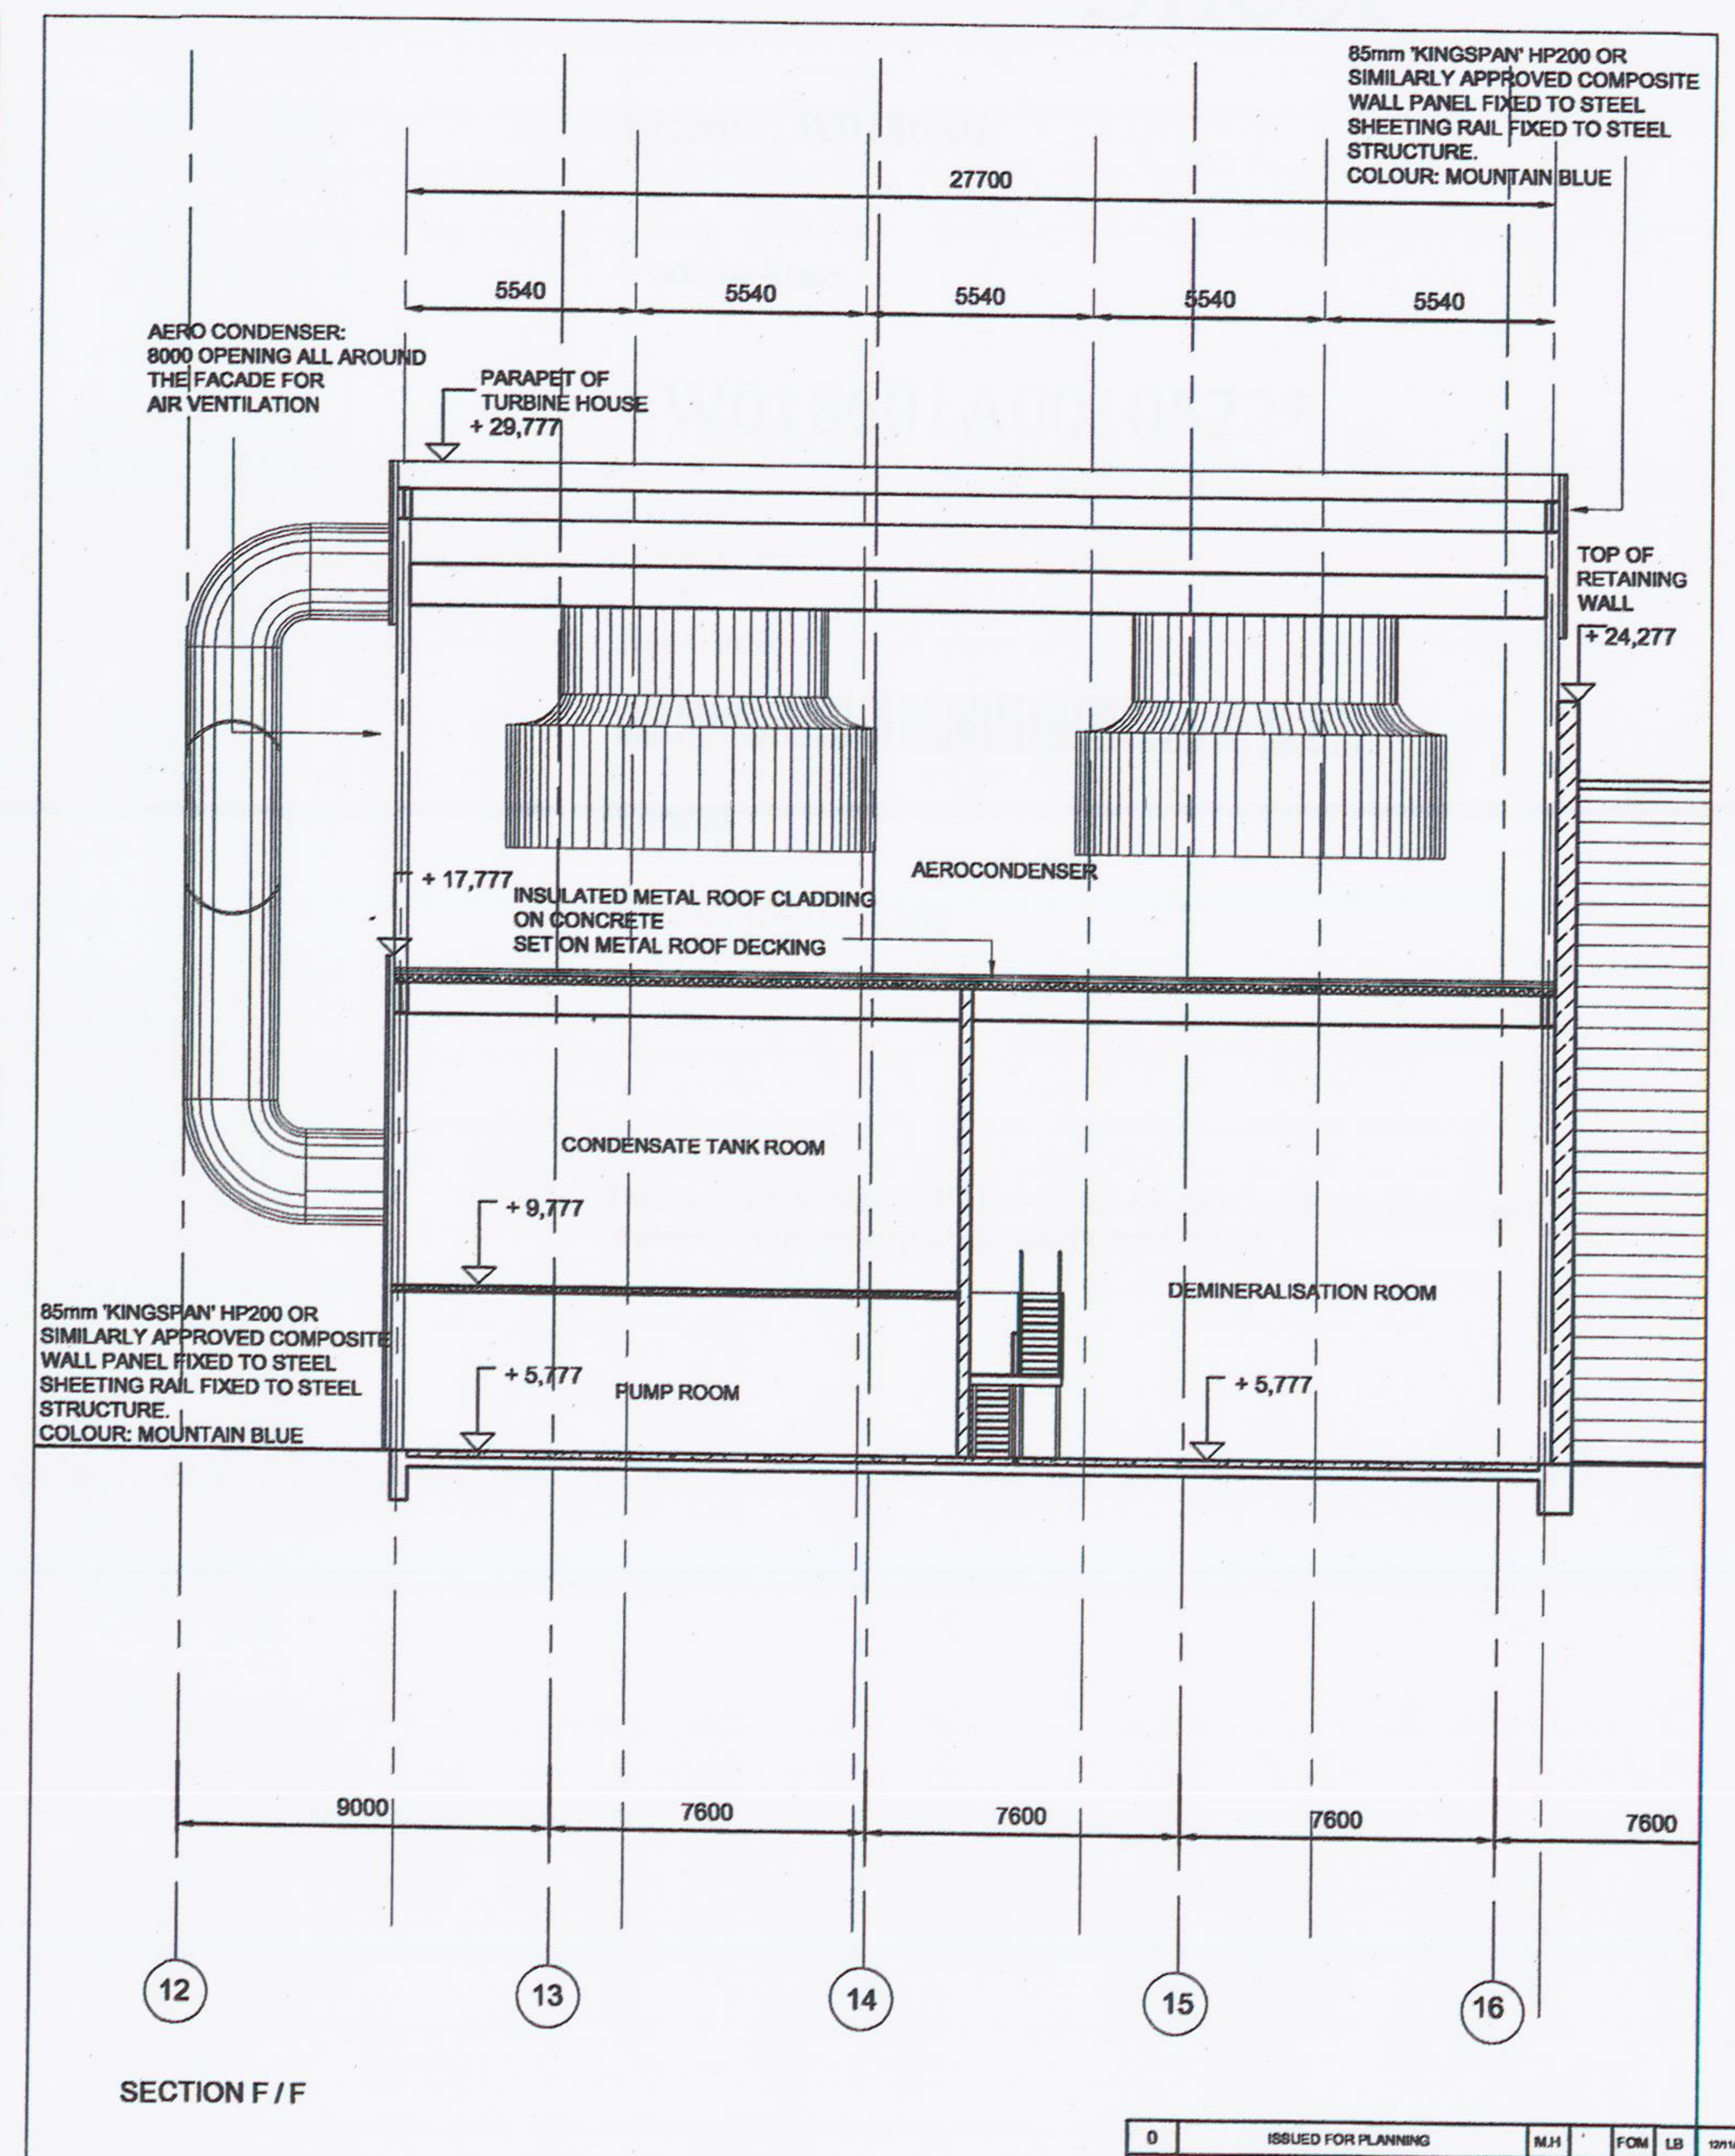

SECTION F/F

ISSUE	DESCRIPTION	DATE	APP	DATE
0	ISSUED FOR PLANNING			

INDAVER IRELAND 4 HADDINGTON TICE DUN LACKSHANE CO. DUBLIN TEL: +353 1 2548822 FAX: +353 1 2548822	
<b>ARUP</b> Consulting Engineers	<b>WILSON ASSOCIATES</b> ENGINEERS
PROJECT: WASTE MANAGEMENT FACILITY-RINGASKIDDY	
TITLE: SECTION E/E SECTION F/F AEROCONDENSER AND TURBINE BUILDING	
CLIENT REF:	CLIENT DED NO:
PROJECT NO:	CONTR DED NO:
SCALE: 1/100	CONTR DED NO: CO5/APP/92/330