



LONGITUDINAL SECTION B-B - TRANSFER STATION SCALE: 1:200

- NOTES**
1. THIS DRAWING TO BE READ IN CONJUNCTION WITH ALL RELEVANT ARCHITECTS AND ENGINEERS DRAWINGS AND SPECIFICATIONS.
  2. DO NOT SCALE - USE FIGURED DIMENSIONS ONLY.
  3. LEVELS ARE GIVEN IN METRES AND RELATE TO O.S. DATUM (A.M.S. 1950).
  4. ALL DIMENSIONS ARE GIVEN IN MILLIMETRES.
  5. ALL DIMENSIONS TO BE CHECKED ON SITE.

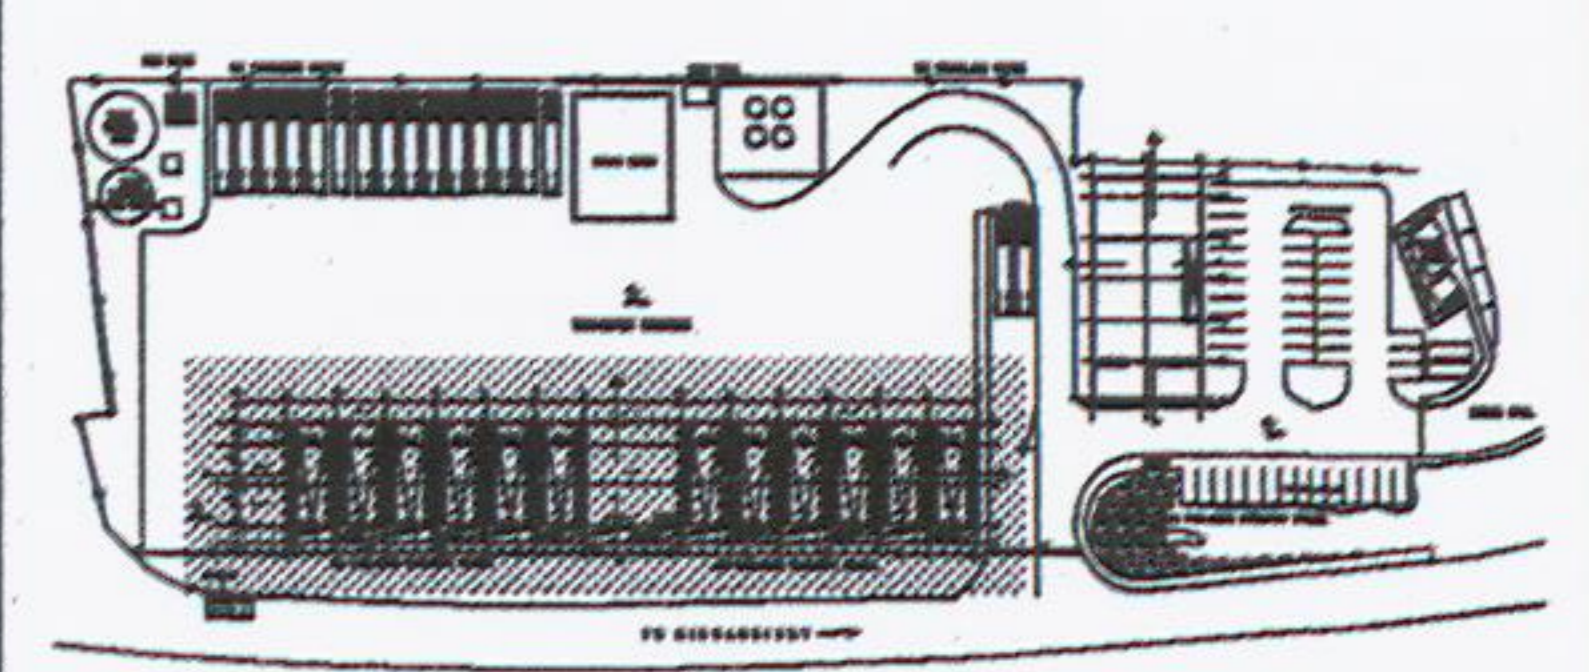


KEY PLAN


SCALE - 1:100

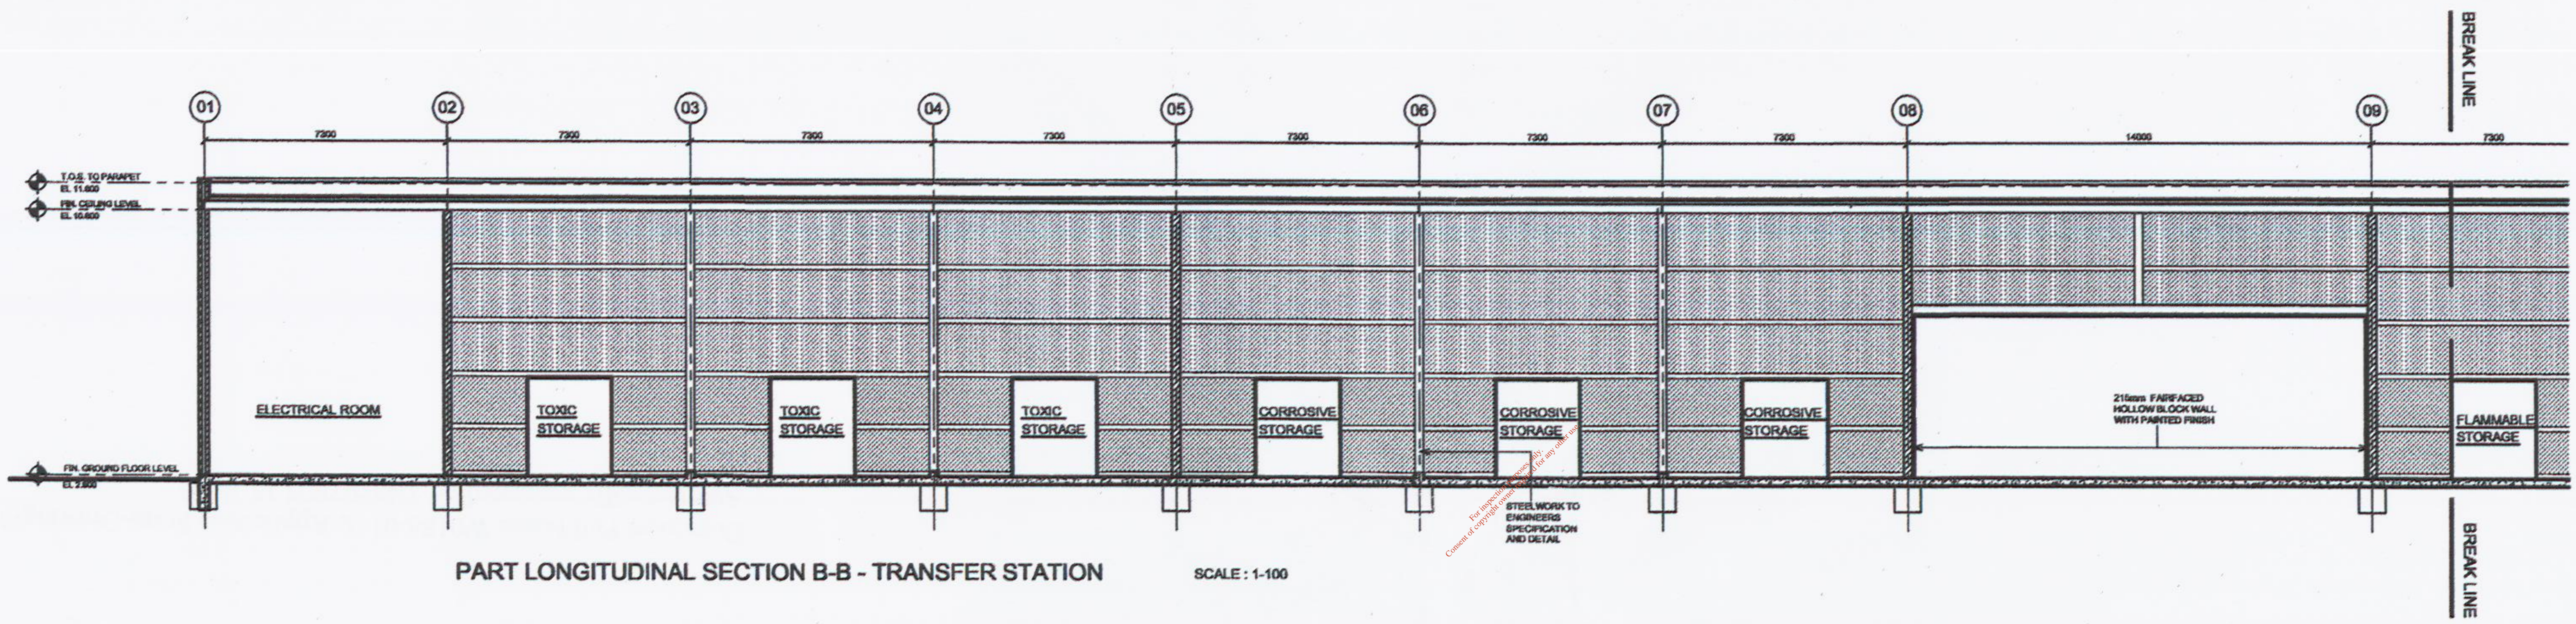

PART LONGITUDINAL SECTION B-B - TRANSFER STATION SCALE: 1:100

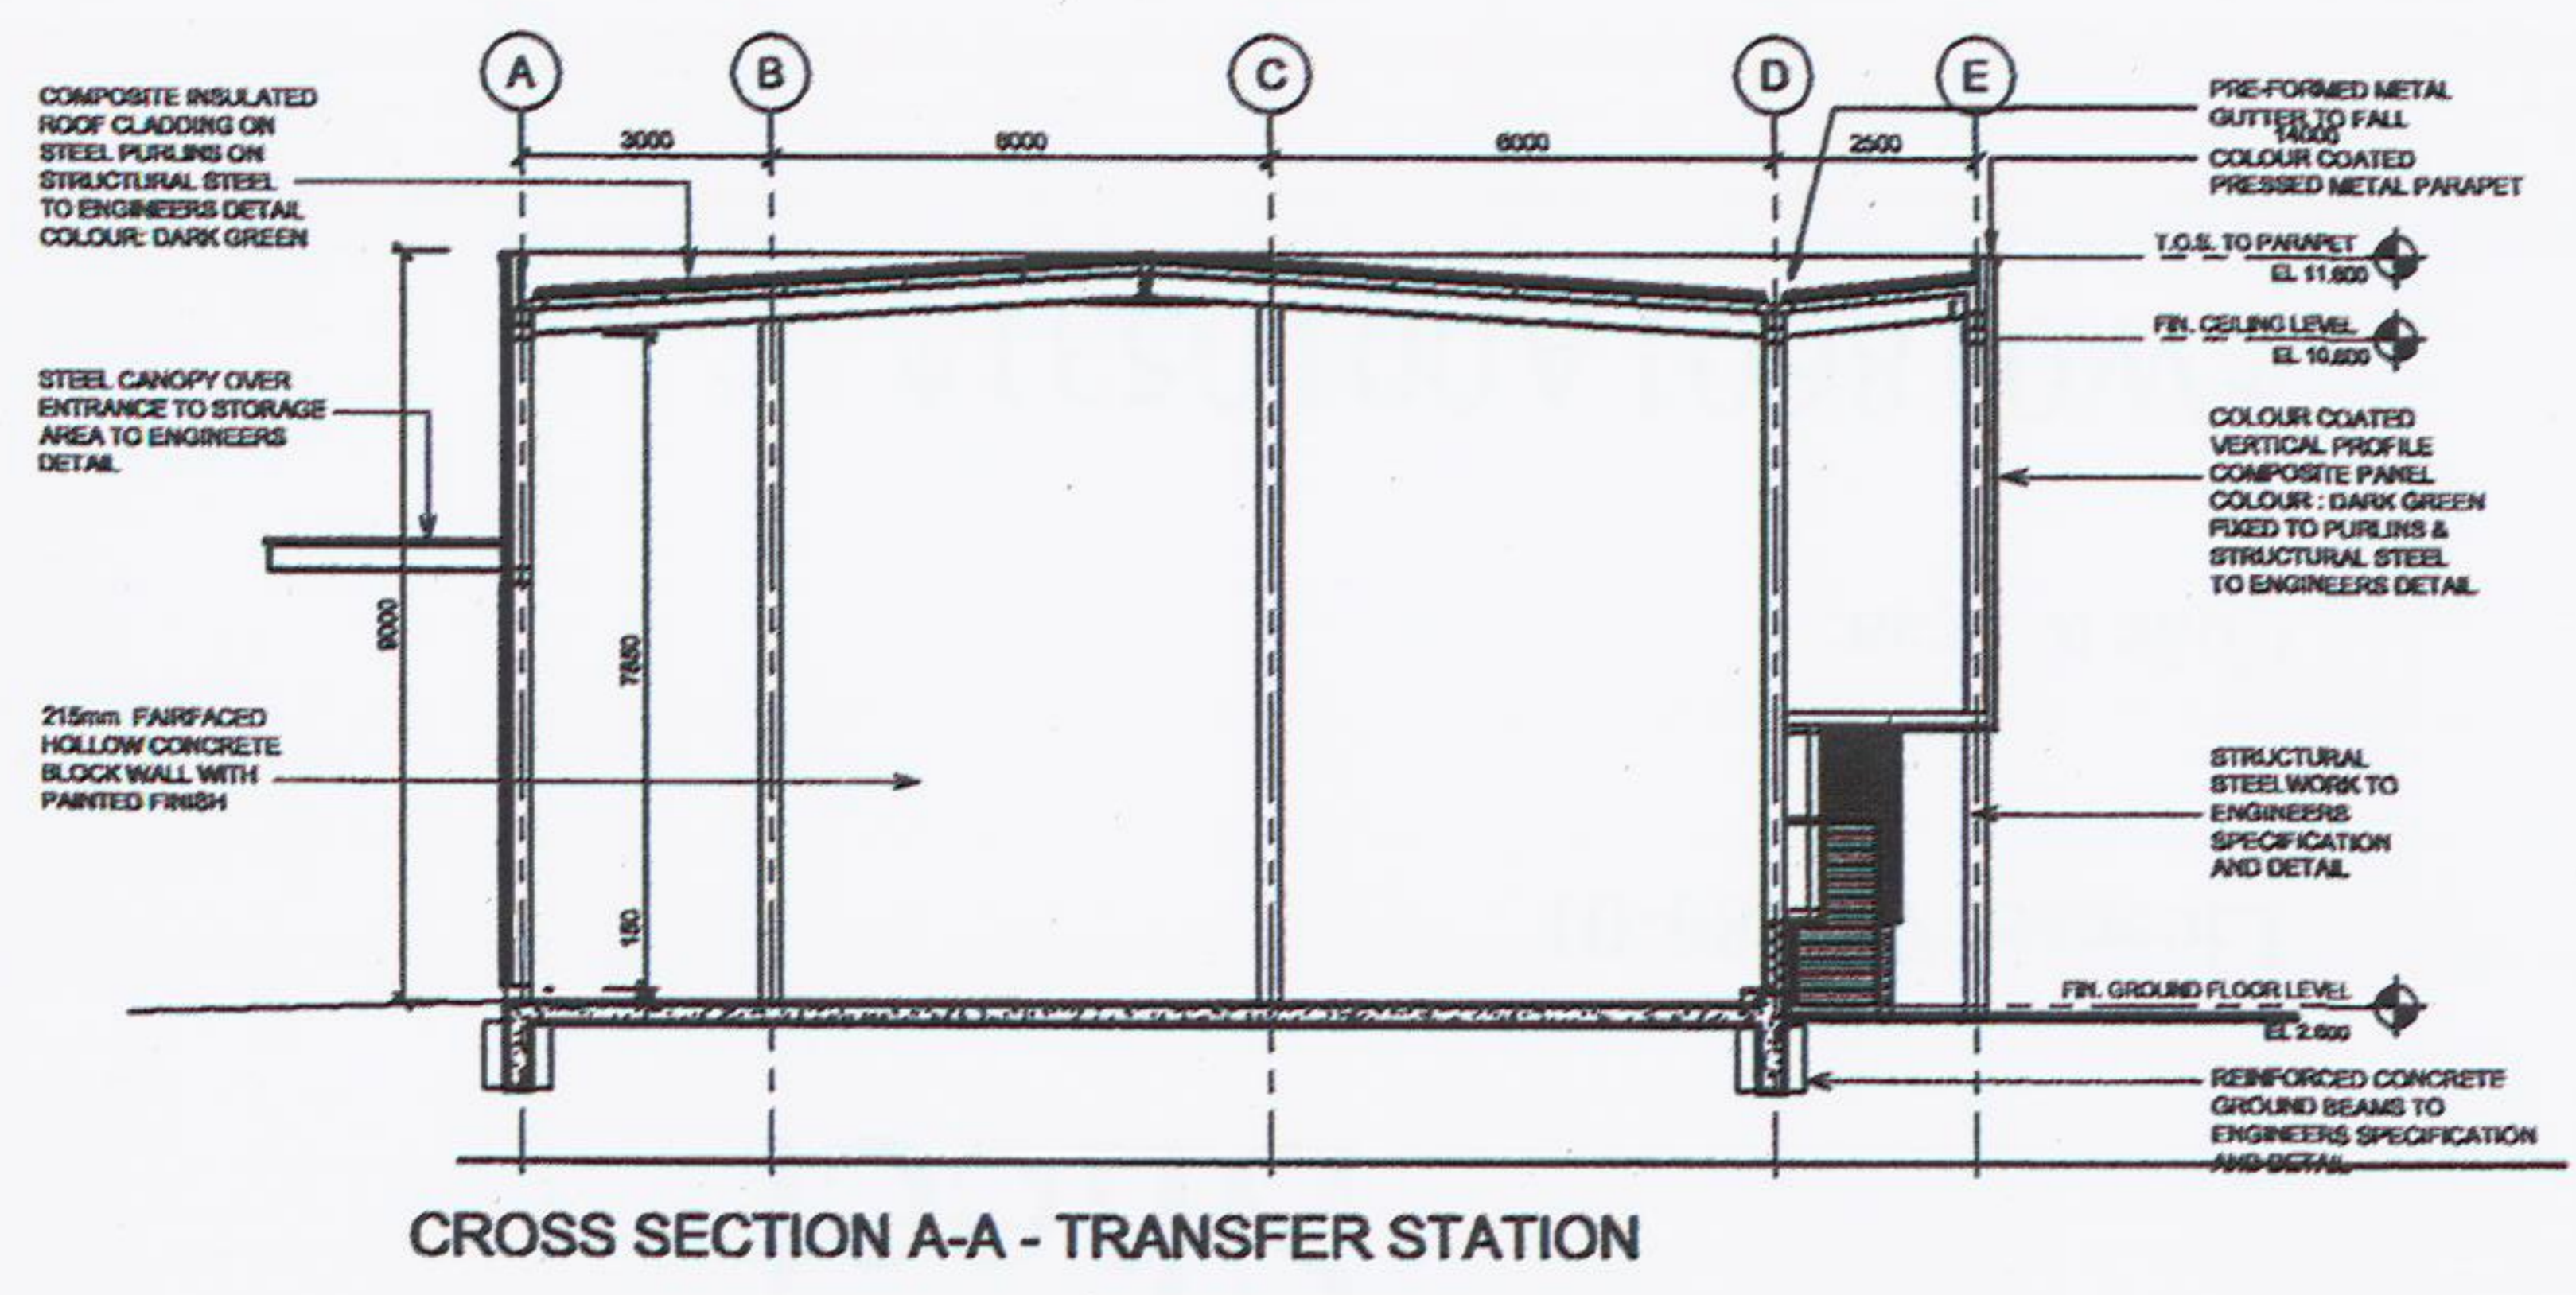

CROSS SECTION A-A - TRANSFER STATION

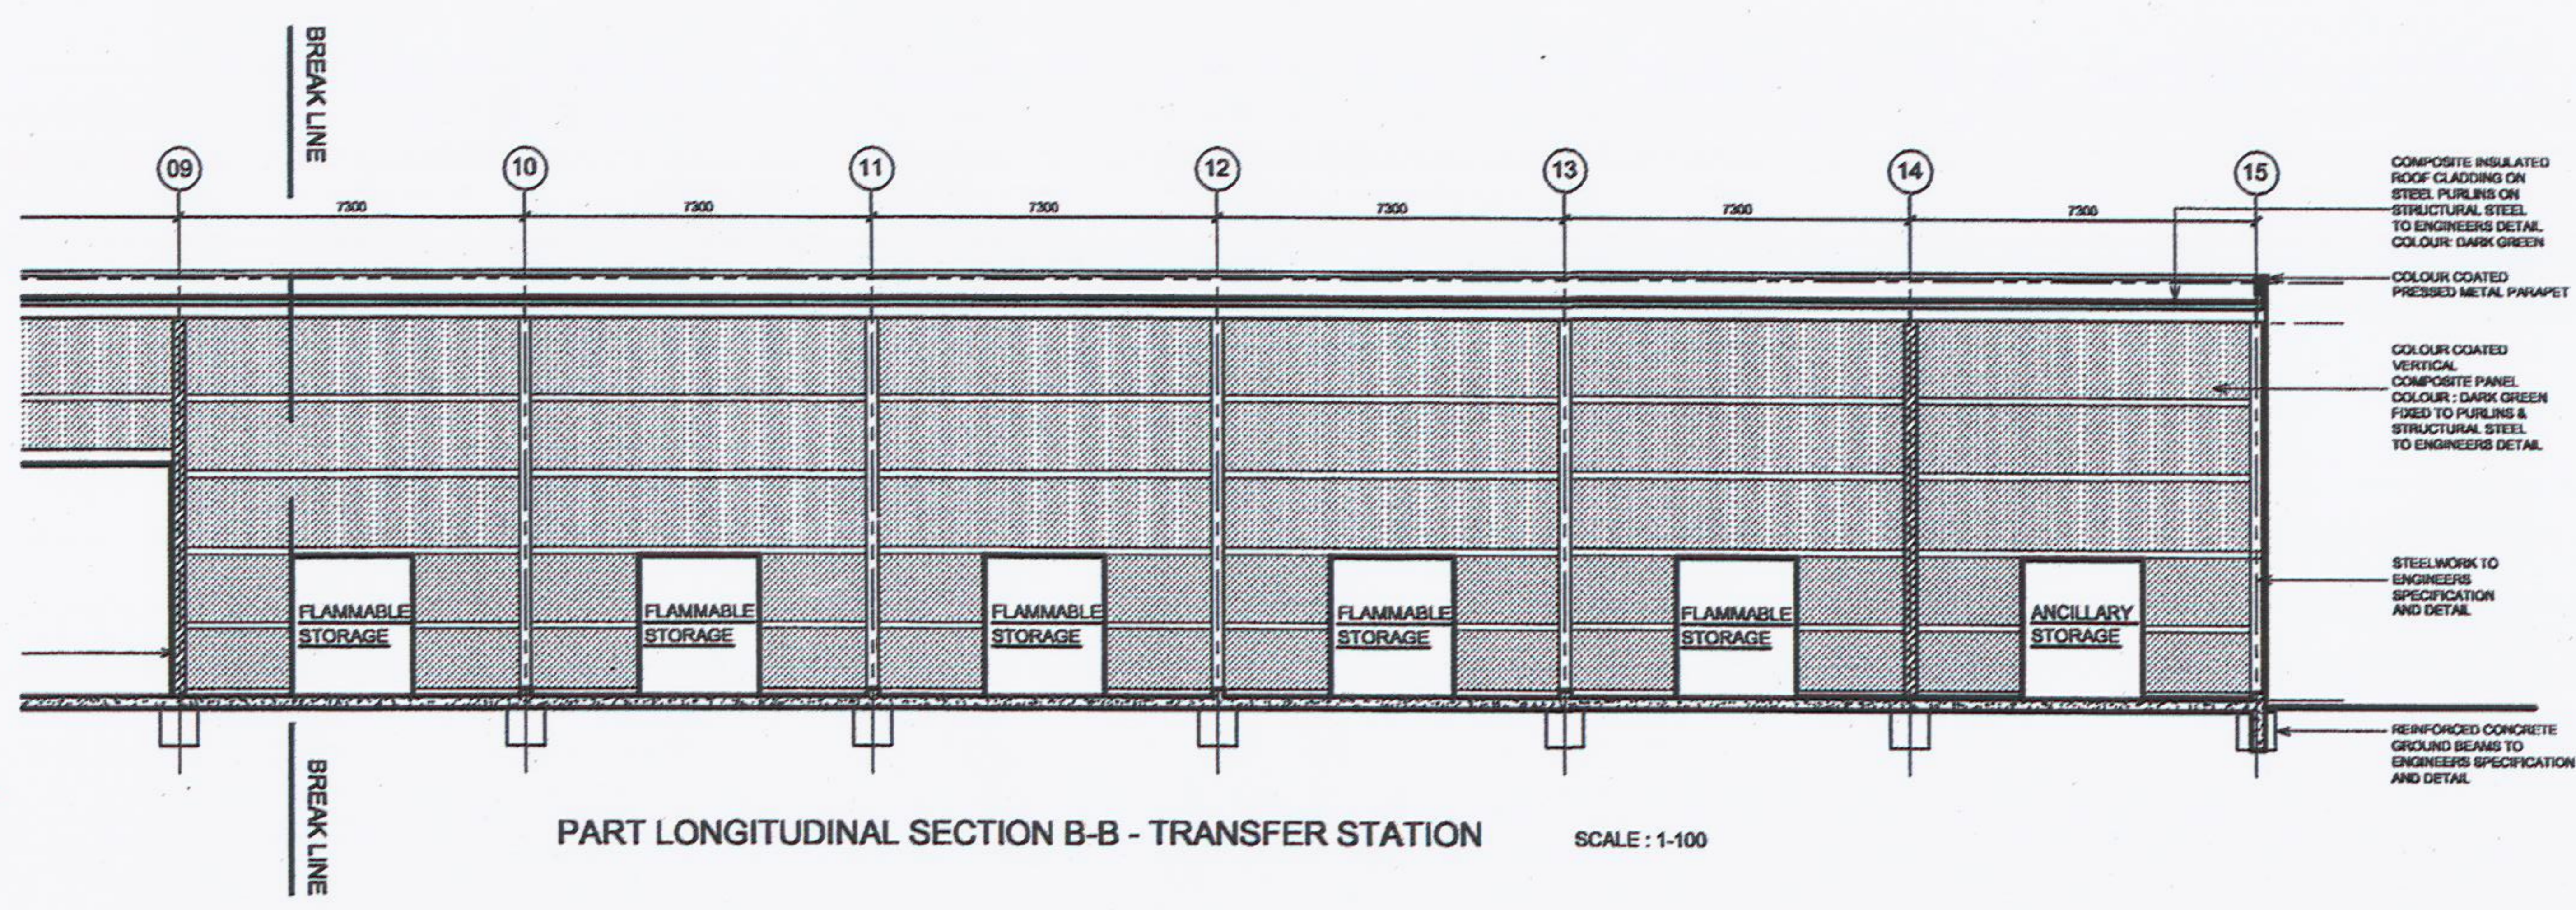

PART LONGITUDINAL SECTION B-B - TRANSFER STATION SCALE: 1:100

0	ISSUED FOR PLANNING	DC	FCM	LB	10/1/02
ISSUE	DESCRIPTION	DRN	CRG	AUTH	CHK
		INDAVER IRELAND 4 WASHINGTON TICE DUN LACQUINNE CO. DUBLIN TEL: +353 1 274880 FAX: +353 1 282988			
				WILSON ASSOCIATES CONSULTANTS	
PROJECT: WASTE MANAGEMENT FACILITY- RINGASKIDDY					
TITLE: TRANSFER STATION SECTIONS A-A & B-B					
CLIENT REF:		CLIENT DWG NO:			
PROJECT NO:		CONTR. DWG NO:			
AO SCALE: 1/200 & 1/100		COS/APP/82/702			