



PART NORTH ELEVATION- TRANSFER STATION SCALE: 1-200


- NOTES**
1. THIS DRAWING TO BE READ IN CONJUNCTION WITH ALL RELEVANT ARCHITECTS AND ENGINEERS DRAWINGS AND SPECIFICATIONS.
  2. DO NOT SCALE - USE FIGURED DIMENSIONS ONLY.
  3. LEVELS ARE GIVEN IN METRES AND RELATE TO O.S. DATUM (MAYNUT HEADS) 0.00
  4. ALL DIMENSIONS ARE GIVEN IN MILLIMETRES.
  5. ALL DIMENSIONS TO BE CHECKED ON SITE.

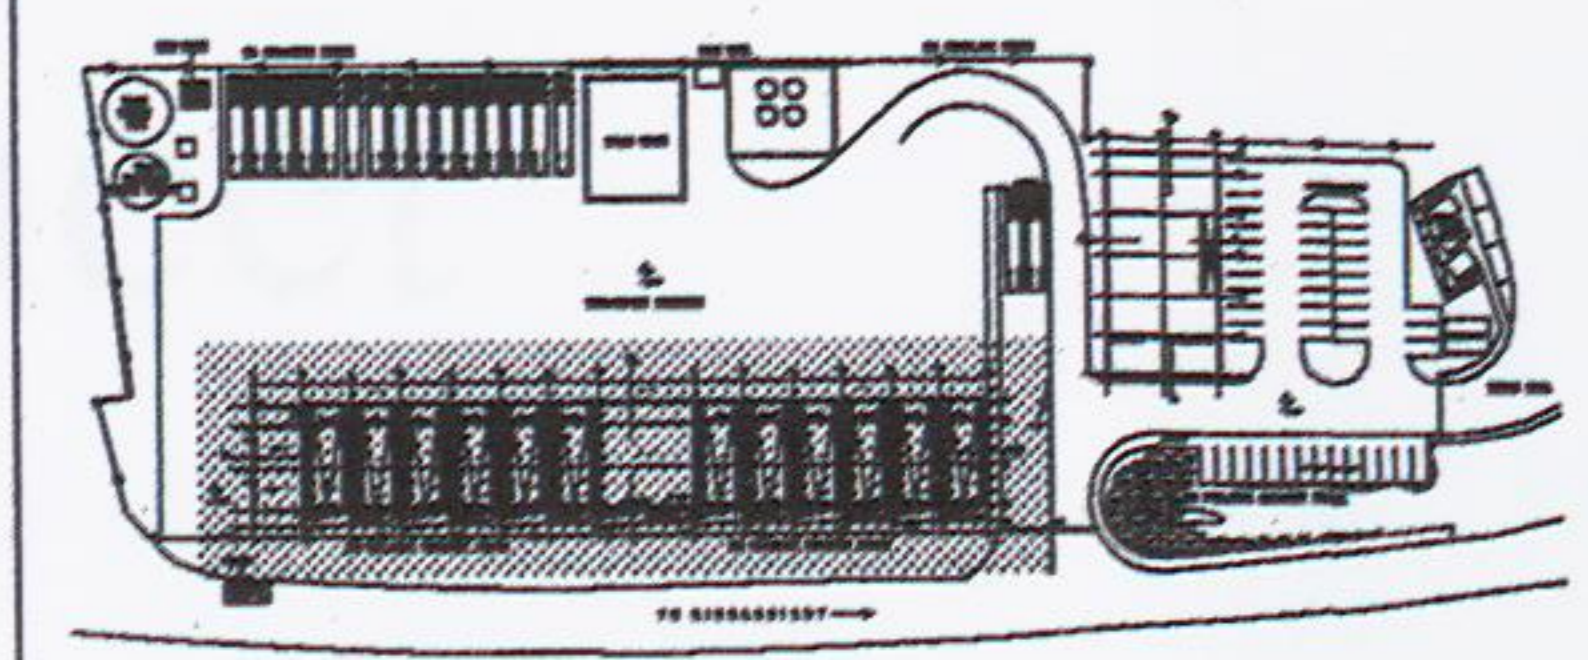


KEY PLAN

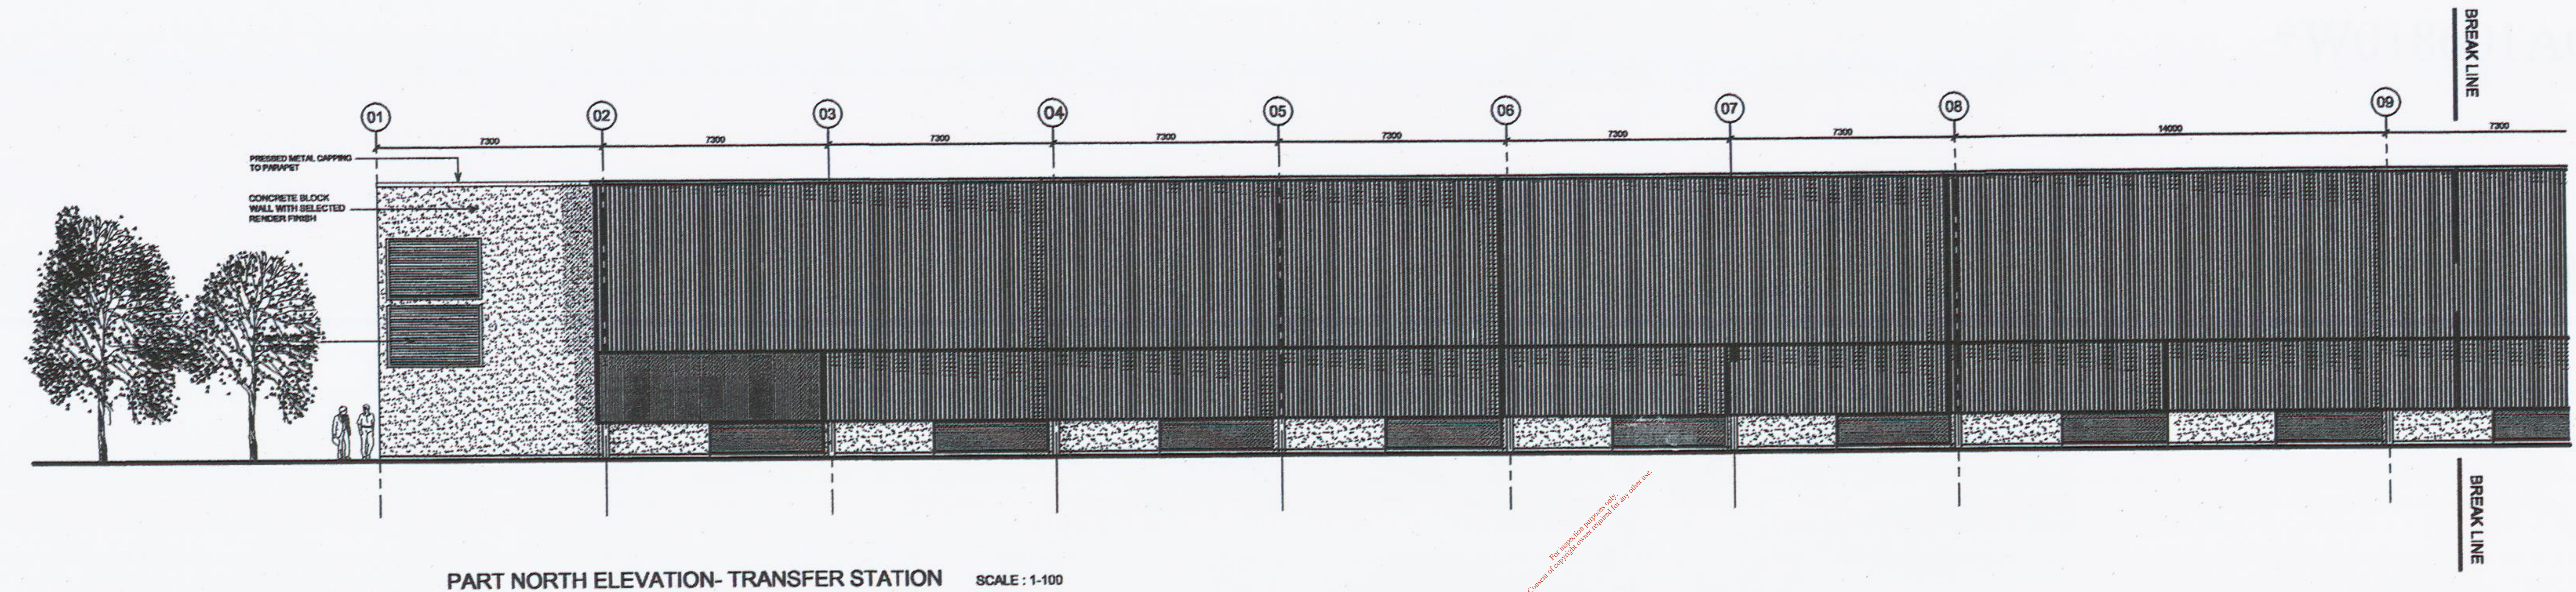

PART NORTH ELEVATION- TRANSFER STATION SCALE: 1-100

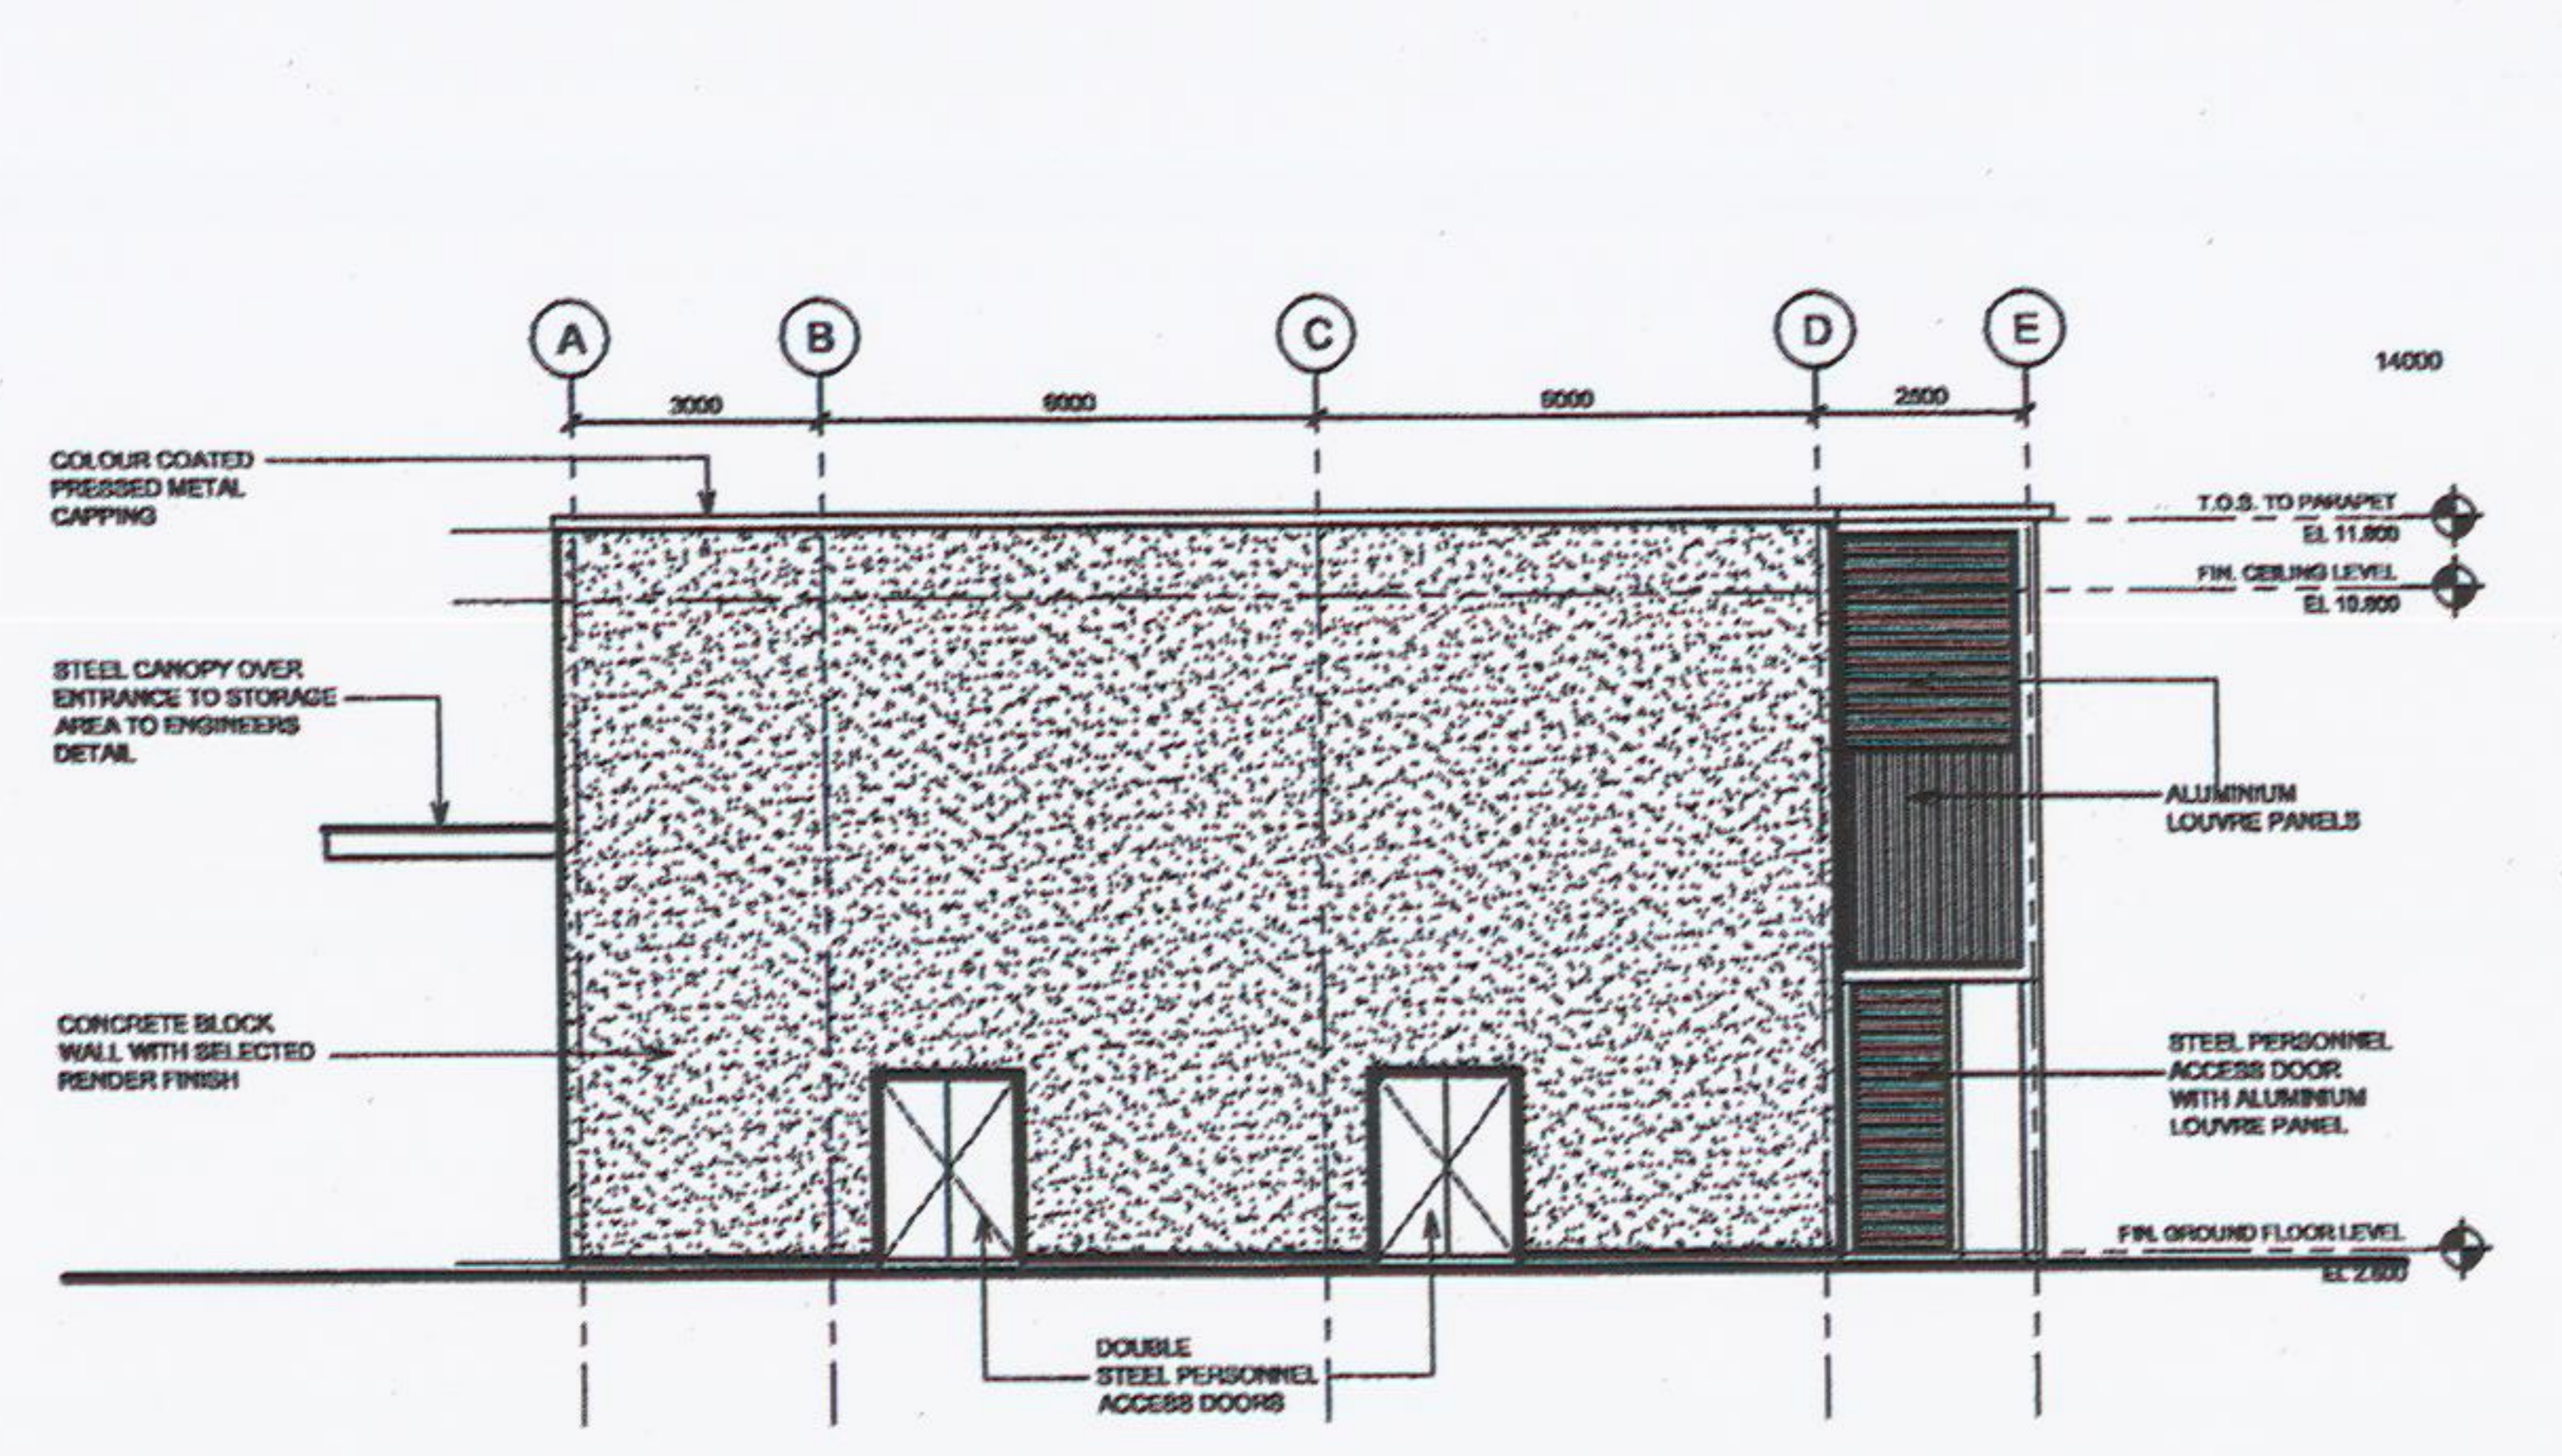

EAST ELEVATION - TRANSFER STATION SCALE: 1-100

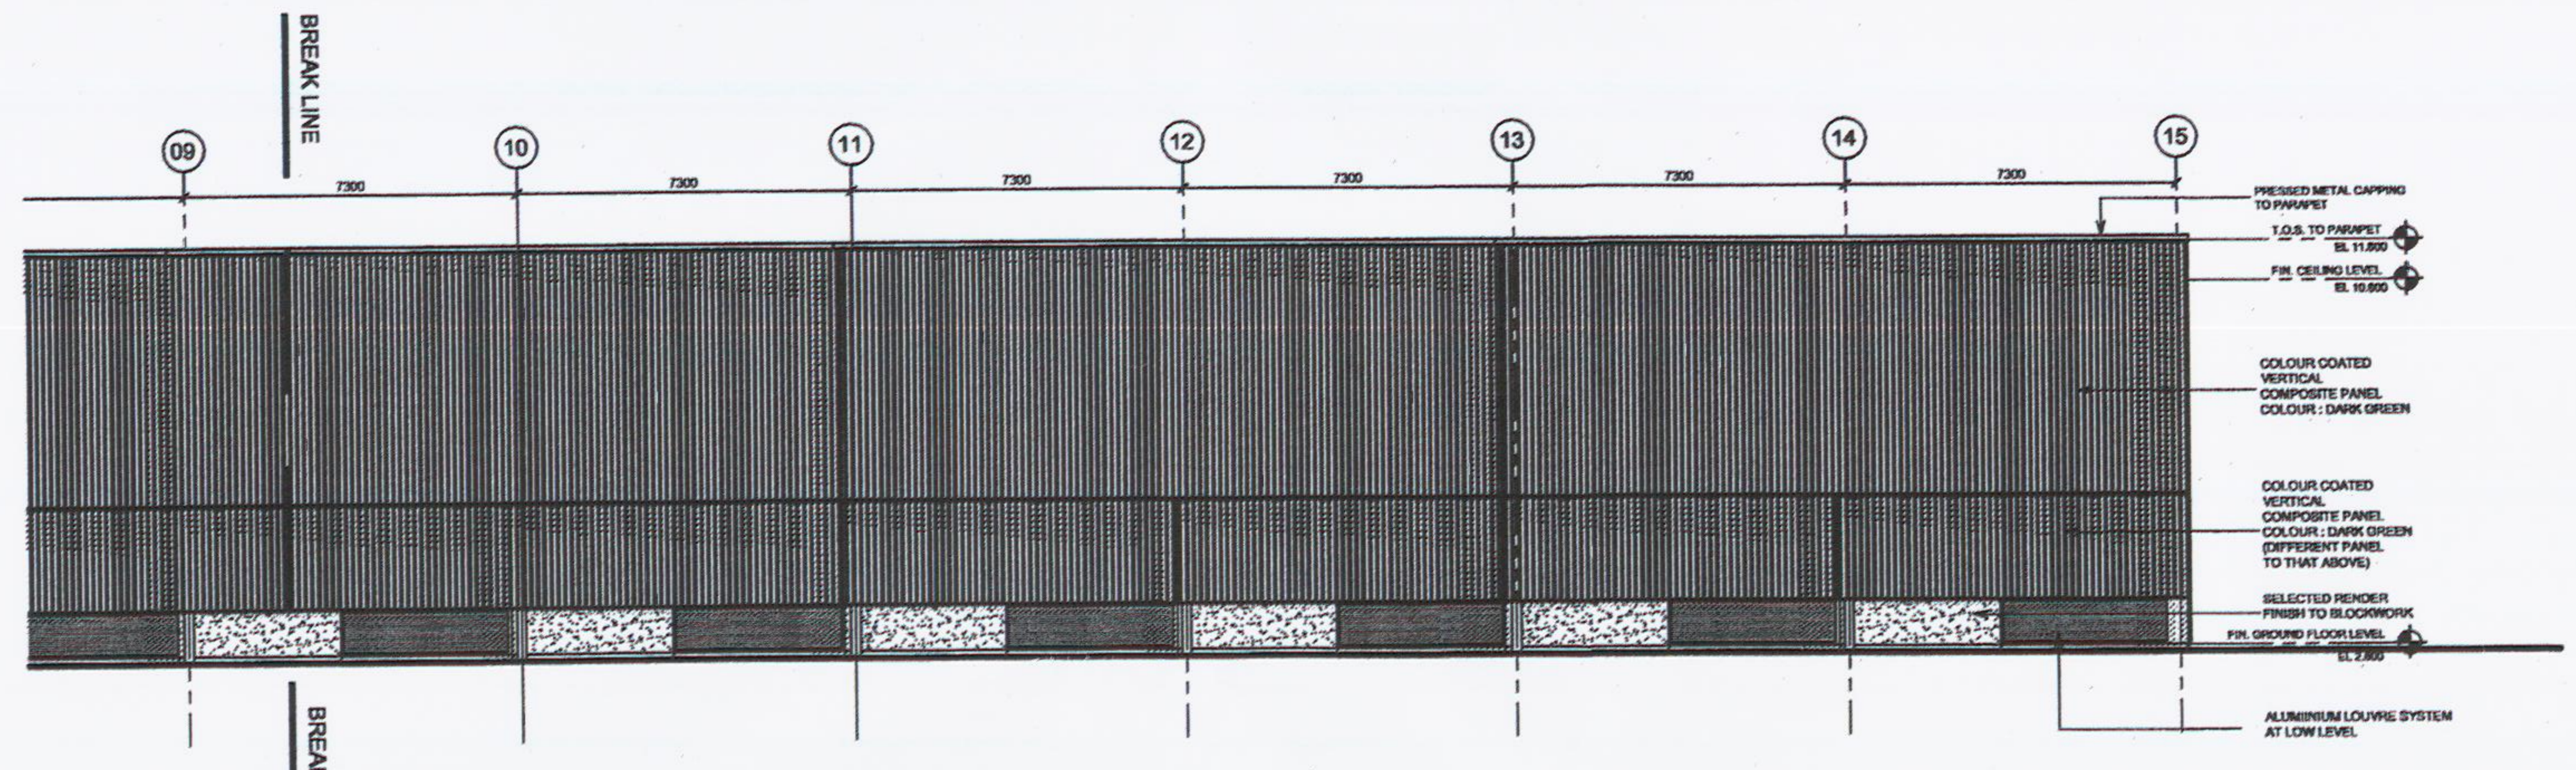

PART NORTH ELEVATION- TRANSFER STATION SCALE: 1-100

0	ISSUED FOR PLANNING	DC	FCM	LB	10/1/10
ISSUE	DESCRIPTION	DRN	CRD	APPR	DATE
	<b>INDAVER</b> IRELAND				INDAVER IRELAND 4 HADDINGTON TICE DORN LAGOONWEE CO. DUBLIN TEL: +353 1 214880 FAX: +353 1 280780
	<b>ARUP</b> Consulting Engineers				WILSON ASSOCIATES 0772712210
PROJECT	WASTE MANAGEMENT FACILITY- RINGASKIDDY				
TITLE	TRANSFER STATION NORTH & EAST ELEVATIONS				
CLIENT REF.	CLIENT DESG No.				
PROJECT No.	CONTRACTOR DESG No.				
AC SCALE	1:200 & 1:100	COS/APP/92/703			