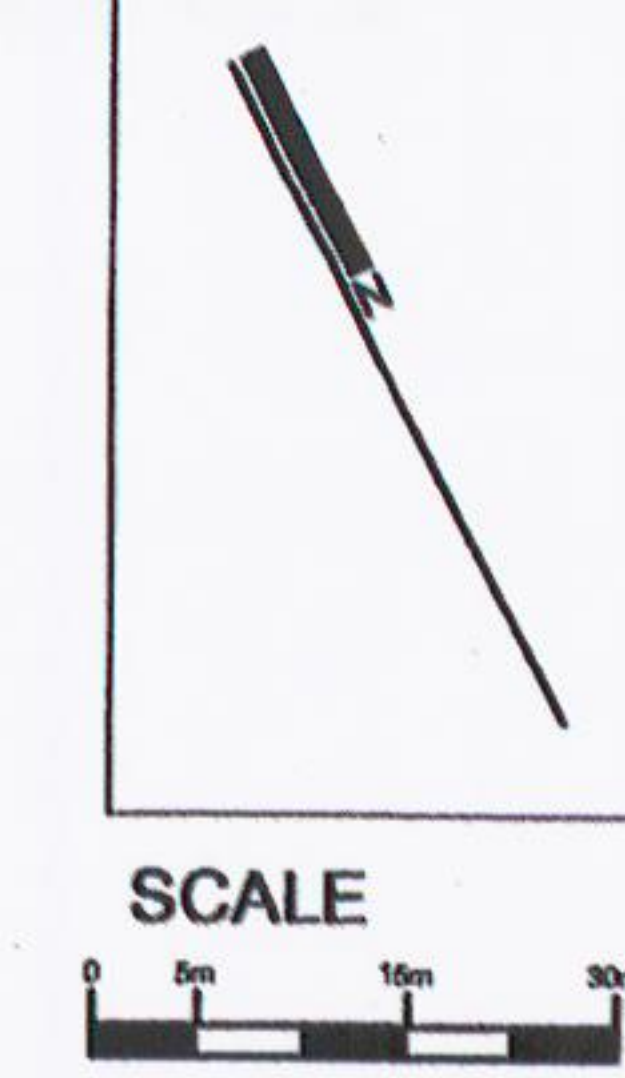

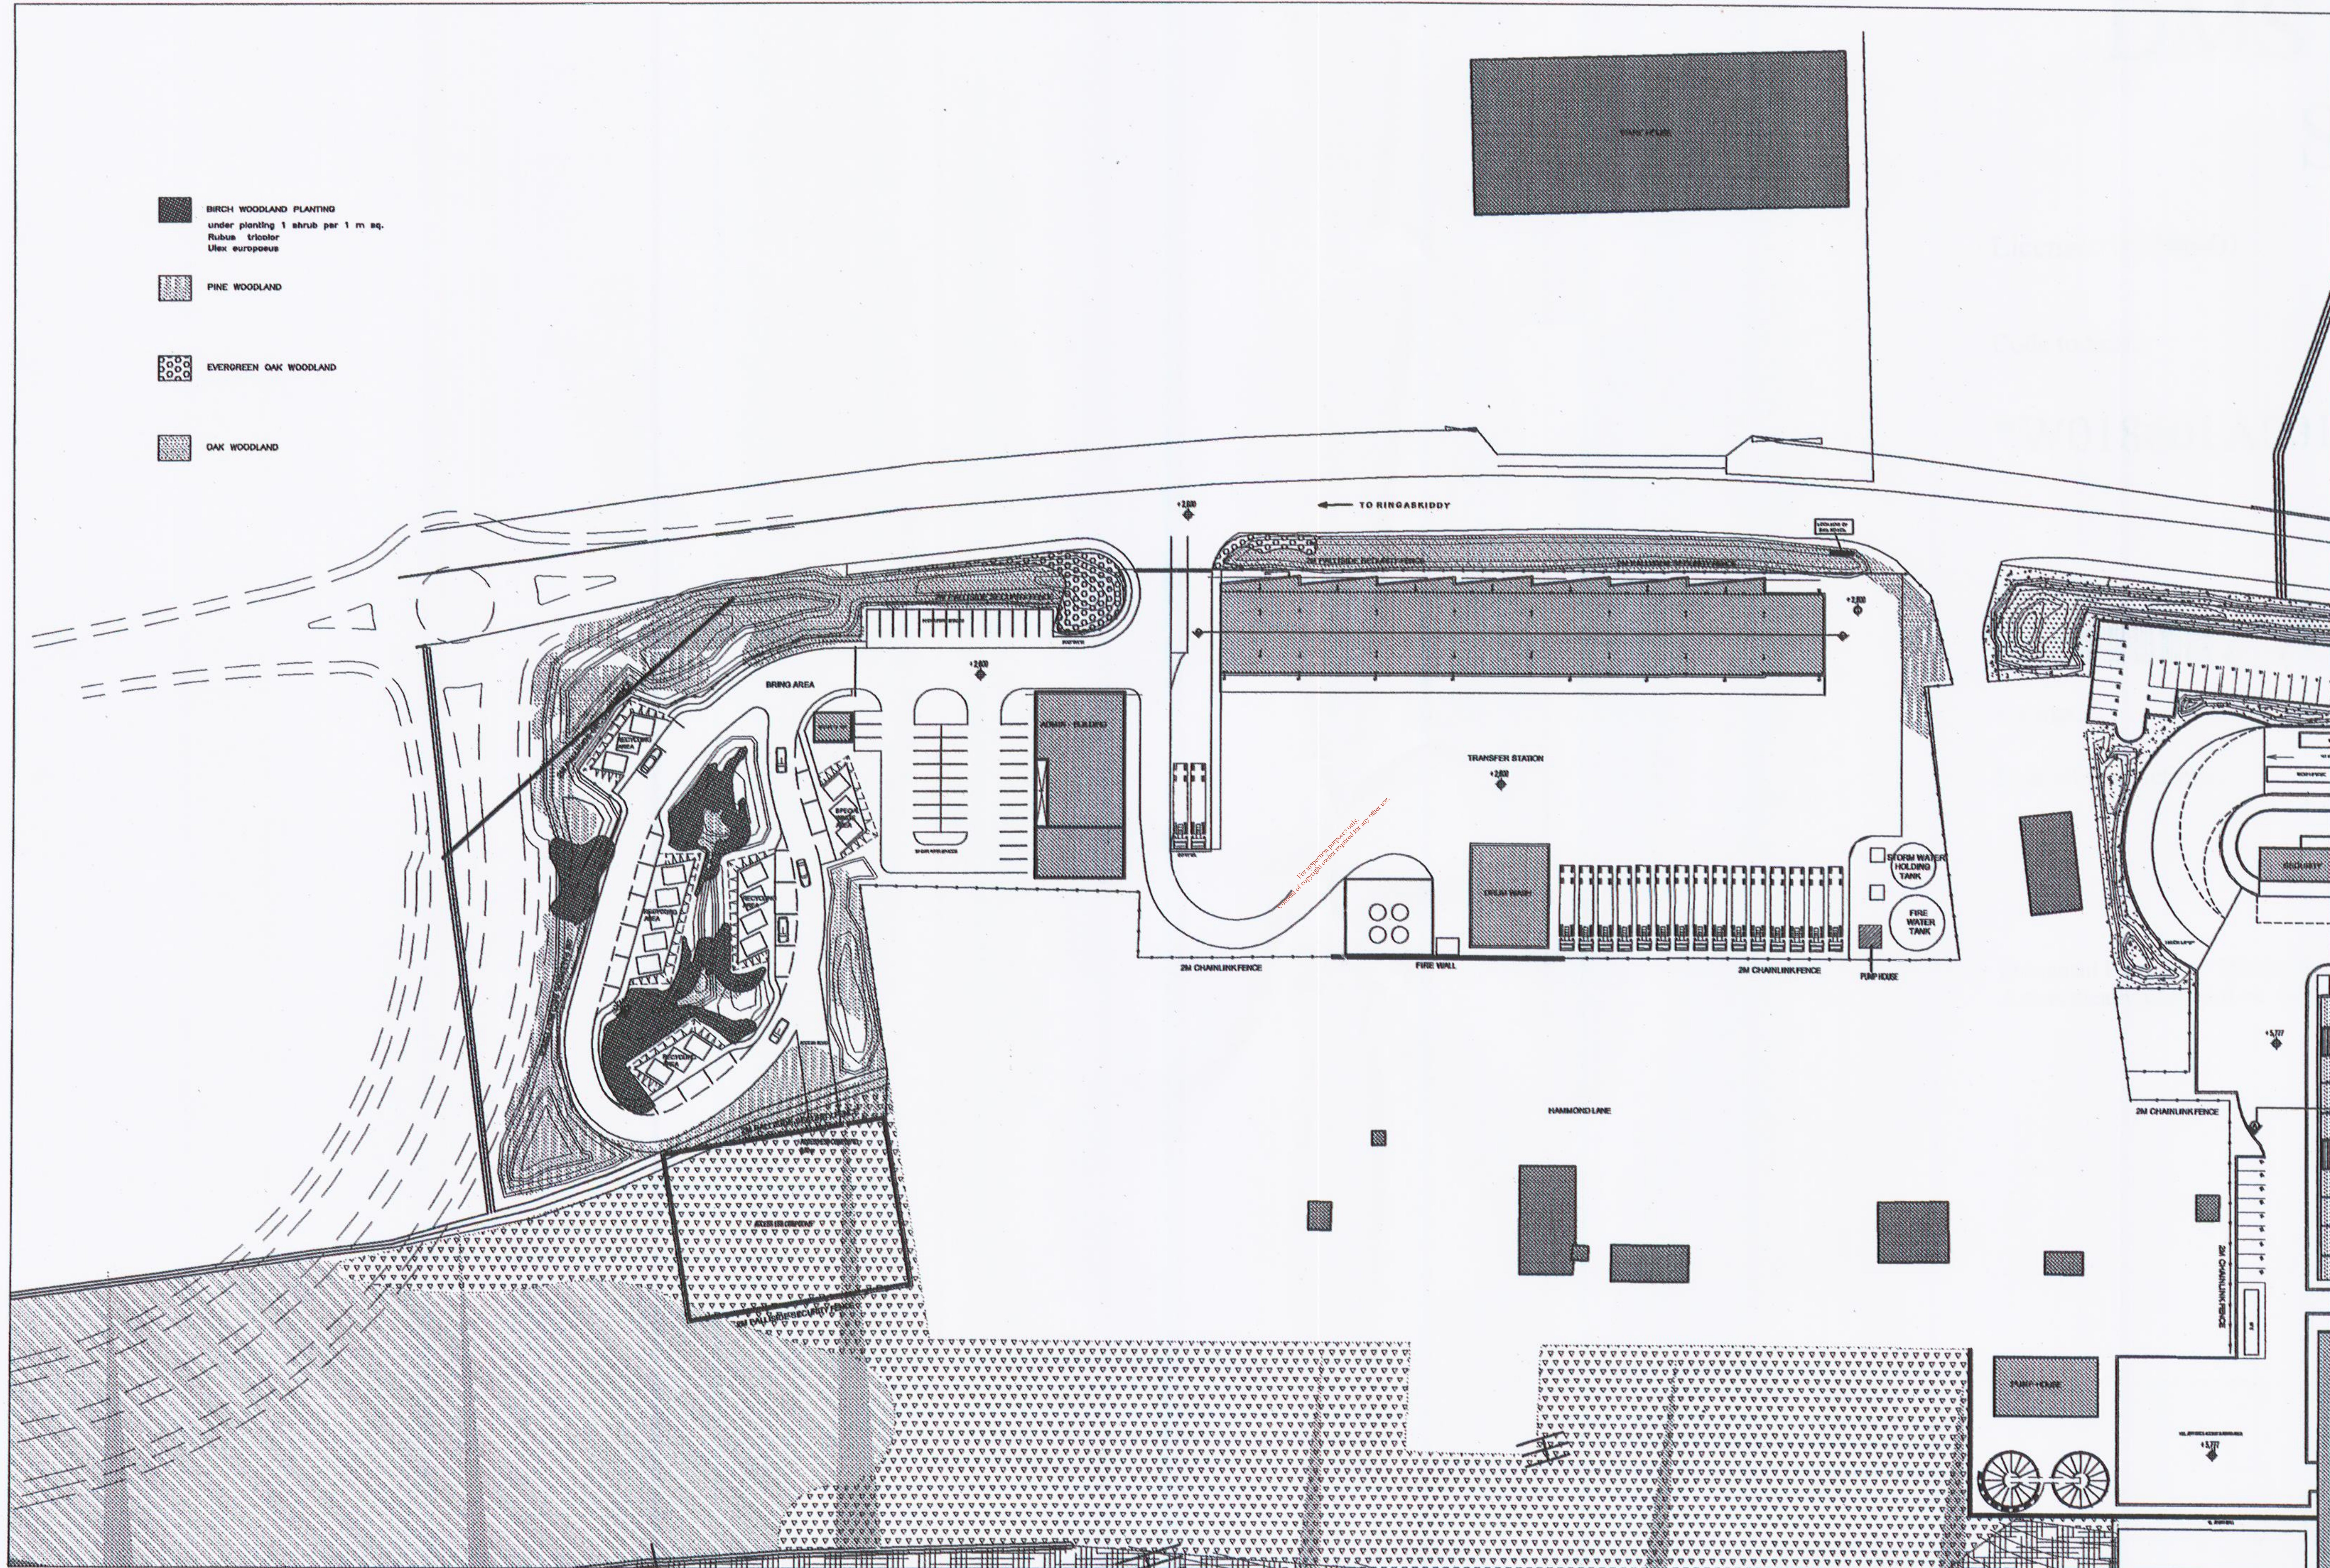



NOTES

1. THIS DRAWING TO BE READ IN CONJUNCTION WITH ALL RELEVANT ARCHITECTS AND ENGINEERS DRAWINGS AND SPECIFICATIONS.
2. DO NOT SCALE - USE FIGURED DIMENSIONS ONLY.
3. LEVELS ARE GIVEN IN METRES AND RELATE TO O.S. DATUM (A.M.S.L.) 0.00
4. ALL DIMENSIONS ARE GIVEN IN METRES.
5. ALL DIMENSIONS TO BE CHECKED ON SITE.



-  BIRCH WOODLAND PLANTING
under planting 1 shrub per 1 m sq.
Rubus fruticosus
Ulex europaeus
-  PINE WOODLAND
-  EVENREEN OAK WOODLAND
-  OAK WOODLAND



0	ISSUED FOR PLANNING	MH	FCM	LB	SH/LH
ISSUE	DESCRIPTION	ENV	CONS	PLN/CHK	APP/CHK
					DATE
		INDIAN RIVER IRELAND 4 HARRINGTONS TERRACE DUN LAOGHAIRE CO. DUBLIN TEL: +353 1 284000 FAX: +353 1 280900			
ARUP Consulting Engineers		WILSON ASSOCIATES (P) 21221212			
PROJECT: WASTE MANAGEMENT FACILITY-RINGASKIDDY					
TITLE: PLANTING PROPOSAL TRANSFER STATION					
CLIENT REF.		CLIENT ORG. NO.			
PROJECT NO.		COUNTY ORG. NO.			
AC SCALE 1:500		CO5/APP/82/110			