


EXISTING DRAINAGE AT QUARANTINE AREA/TRUCK WASH AREA

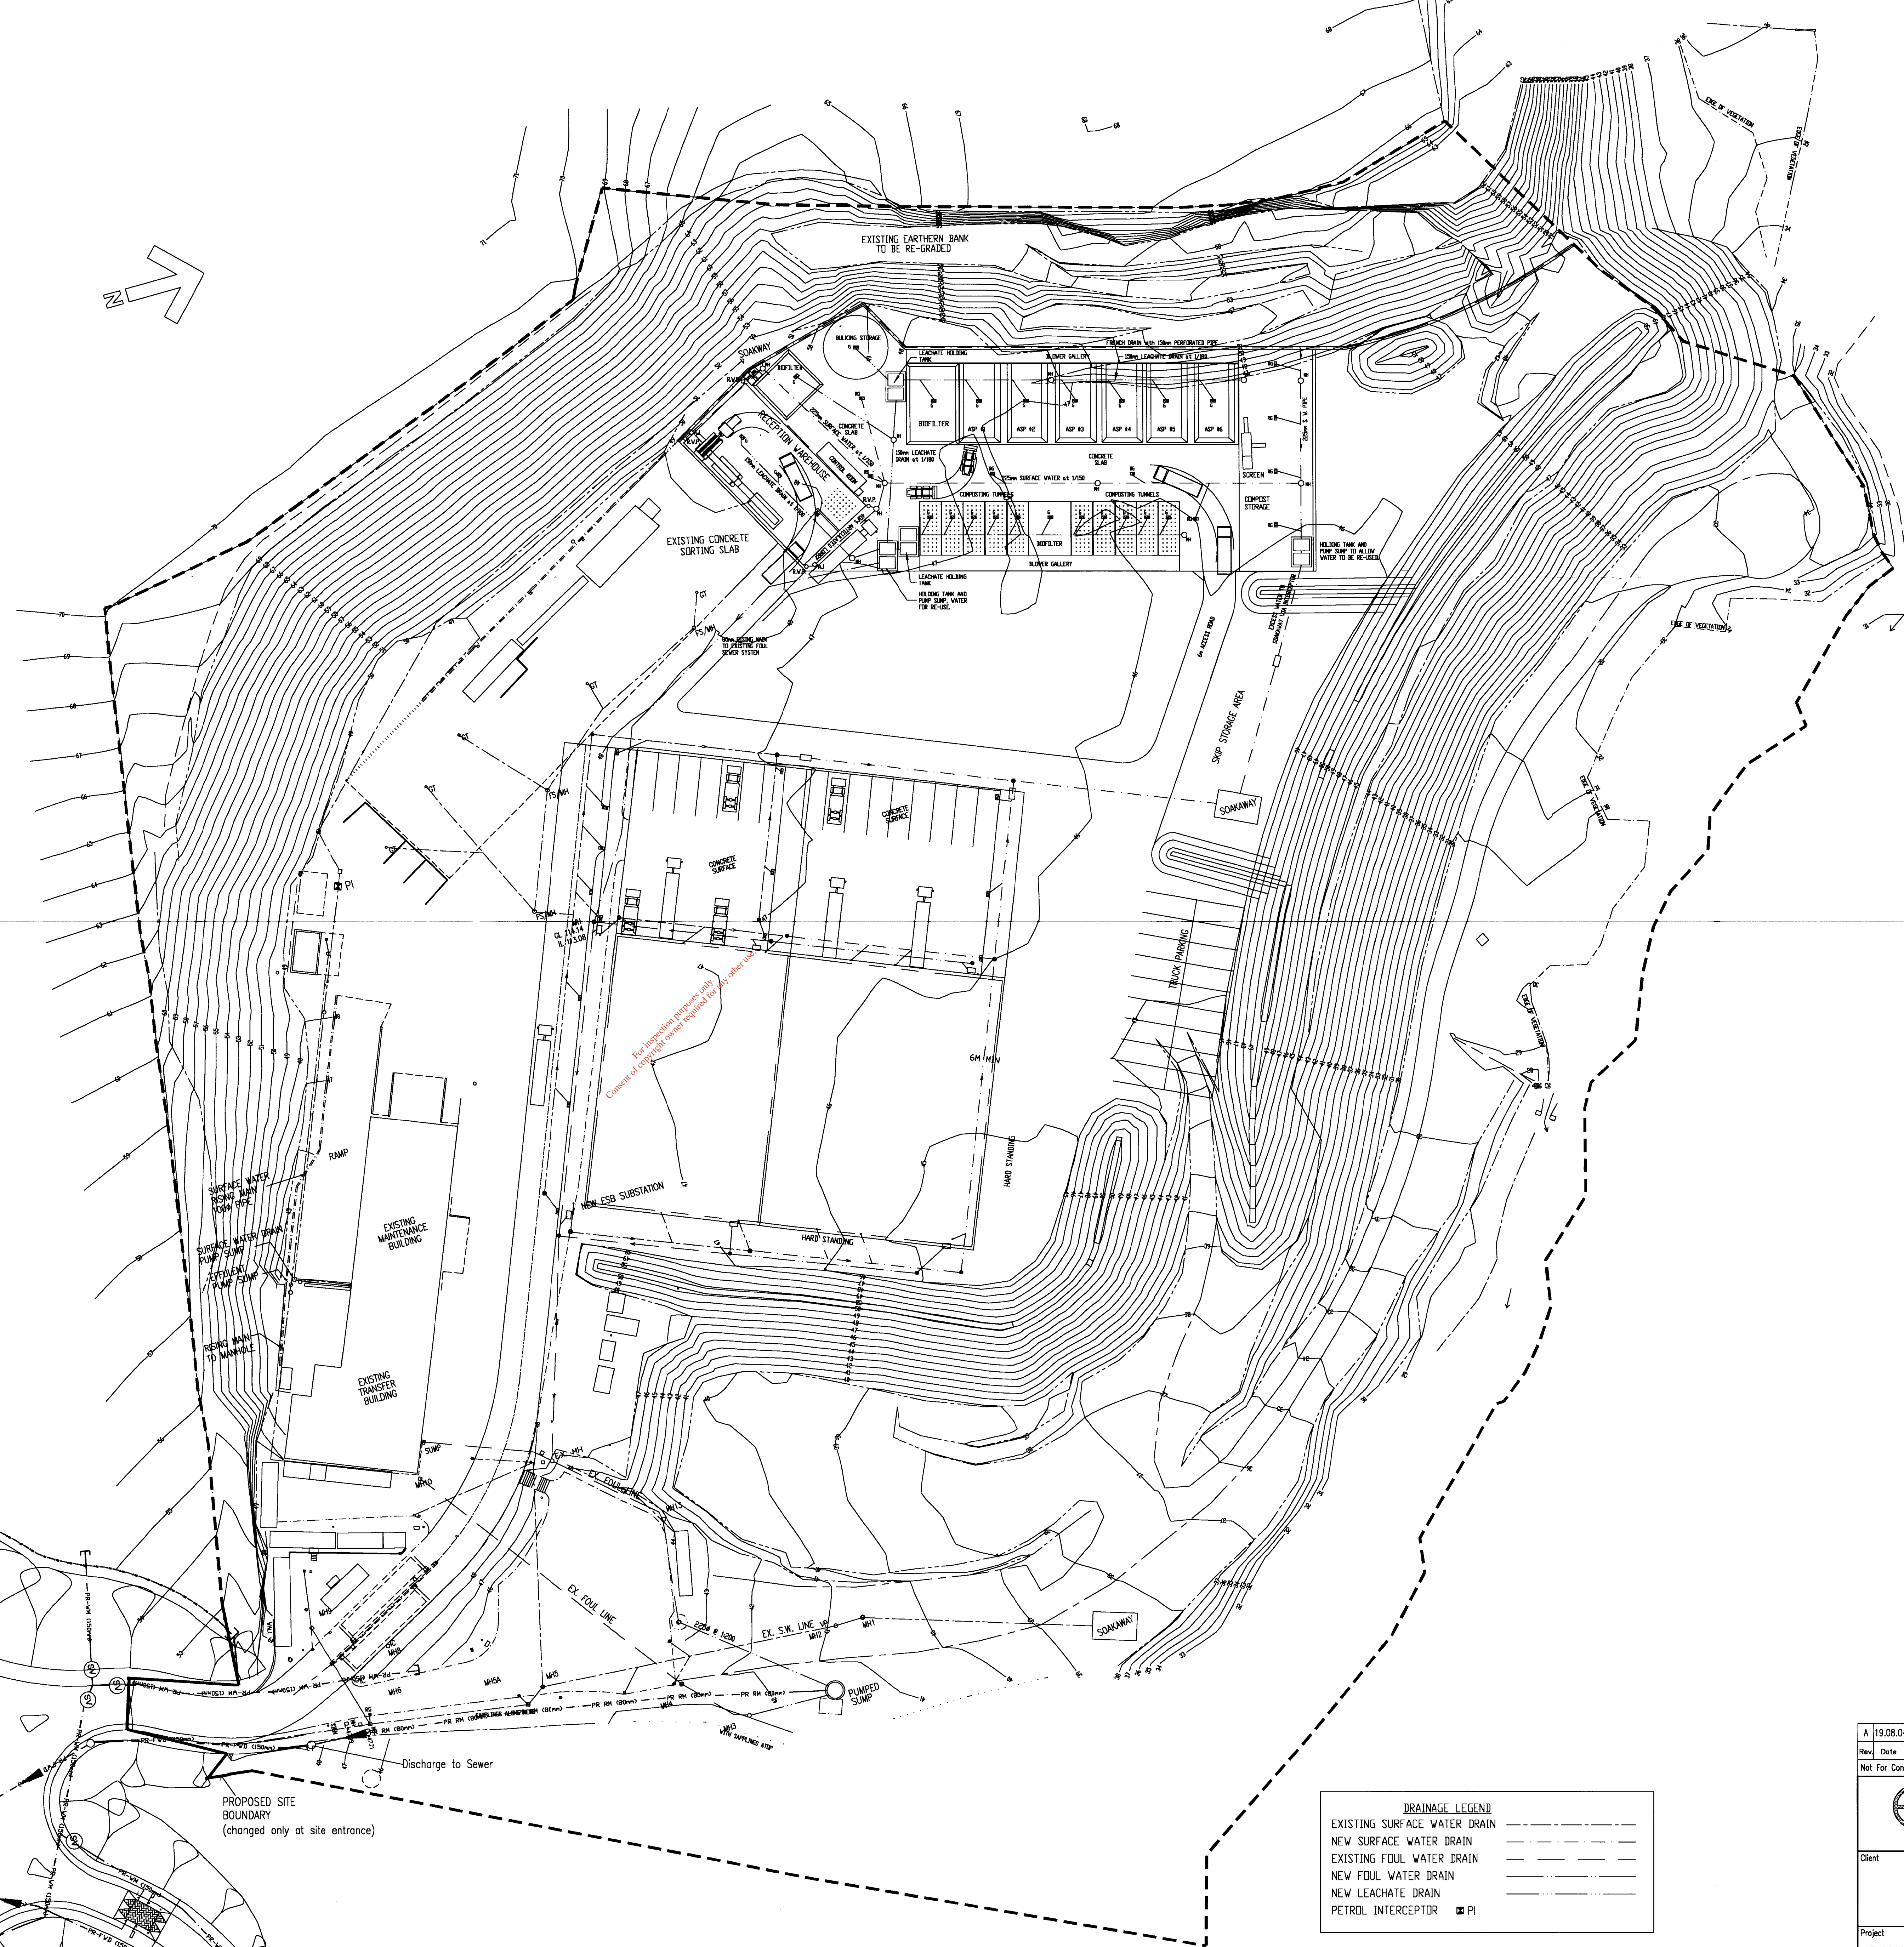

PROPOSED SITE LAYOUT PLAN
SCALE 1:1500

DRAINAGE LEGEND	
EXISTING SURFACE WATER DRAIN	---
NEW SURFACE WATER DRAIN	---
EXISTING FOUL WATER DRAIN	---
NEW FOUL WATER DRAIN	---
NEW LEACHATE DRAIN	---
PETROL INTERCEPTOR	PI

Rev.	Date	ISSUED FOR INFORMATION	CHK	JSH	JSH
1	19.08.04				
Description		Drn. By	Chkd	Appd.	Clien.
Not For Construction Unless Stamped Accordingly		Do Not Scale - If In Doubt Ask	AD		
Client		E.G. Pettit & Company P.O. Box 893, Shelbourne Rise, Shelbourne Rd., Dublin 4, Ireland Tel: 353-(0)1-6680111 Fax: 353-(0)1-6689954 Email: egp_02@iol.ie Website: www.egpettit.ie			
Project		FASSAROE LICENCE REVIEW 2004 BRAY, Co. WICKLOW			
Other Offices:		Cork, Killybegs, Waterford and Limerick			
Overseas Offices:		U.S.A., Poland and Nigeria			
Disc. Title		CIVIL PROPOSED SITE LAYOUT PLAN WITH DRAINAGE & SITE BOUNDARY			
<small>No part of this document may be reproduced or transmitted in any form or by any means, without the written permission of E.G. Pettit & Company. All copyright notices, except as agreed for use on this specific project.</small>					
Job No.	File No.	Scale	Disc. No.		
88575	8575C003	1:1500	88575-C003-A		

Placeholder

This page has been inserted to indicate that content has been extracted from this location in the document and has been stored in a separate file.
(This is due to file size issues.)

The extracted content can be found in the following electronic pdf file:

Requested Information-Map-B

*For inspection purposes only.
Consent of copyright owner required for any other use.*
Licence: W0053-03