


**Section B**

General Attachments

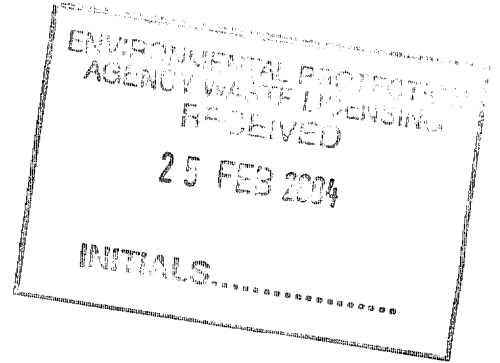

*For inspection purposes only.  
Consent of copyright owner required for any other use.*

## **Section B - General Attachments**

---

### **Section B.1 – Applicants Details.**

None of the details specified under Licence Application 55-1 have changed, STI still hold a certificate of incorporation, with the company's registration number (258299) shown.

The current list of directors is as follows:

#### **Sterile Technologies Ireland Directors – Residential Addresses**

Mr Niall Wall  
43 Alma Road  
Monkstown  
Co. Dublin

Mrs. Vivienne Gillen  
14 Grove Park Drive  
Glasnevin  
Dublin 11.

Mr Des Rogers  
Eastham House  
Eastham Road  
Bettystown  
Co Meath

Mr Paul Coulson  
4 Shrewsbury Road  
Dublin 4

Mr. Declan Heavey  
4 Green Park  
Orwell Park  
Dublin 14.

#### **Sterile Technologies Ireland Company Secretary – Residential Address**

Mr Neville Graver  
70 Beechwood Lawns  
Rathcoole  
Co. Dublin.


## Section B - General Attachments

---

### Section B.2 - Location of Activity

Section B2 includes a series of maps submitted in support of the application for a review of Waste Licence 55-1. Also included are drain plans and internal layout plans of the proposed facility at 420 Beech Road.

*For inspection purposes only.  
Consent of copyright owner required for any other use.*

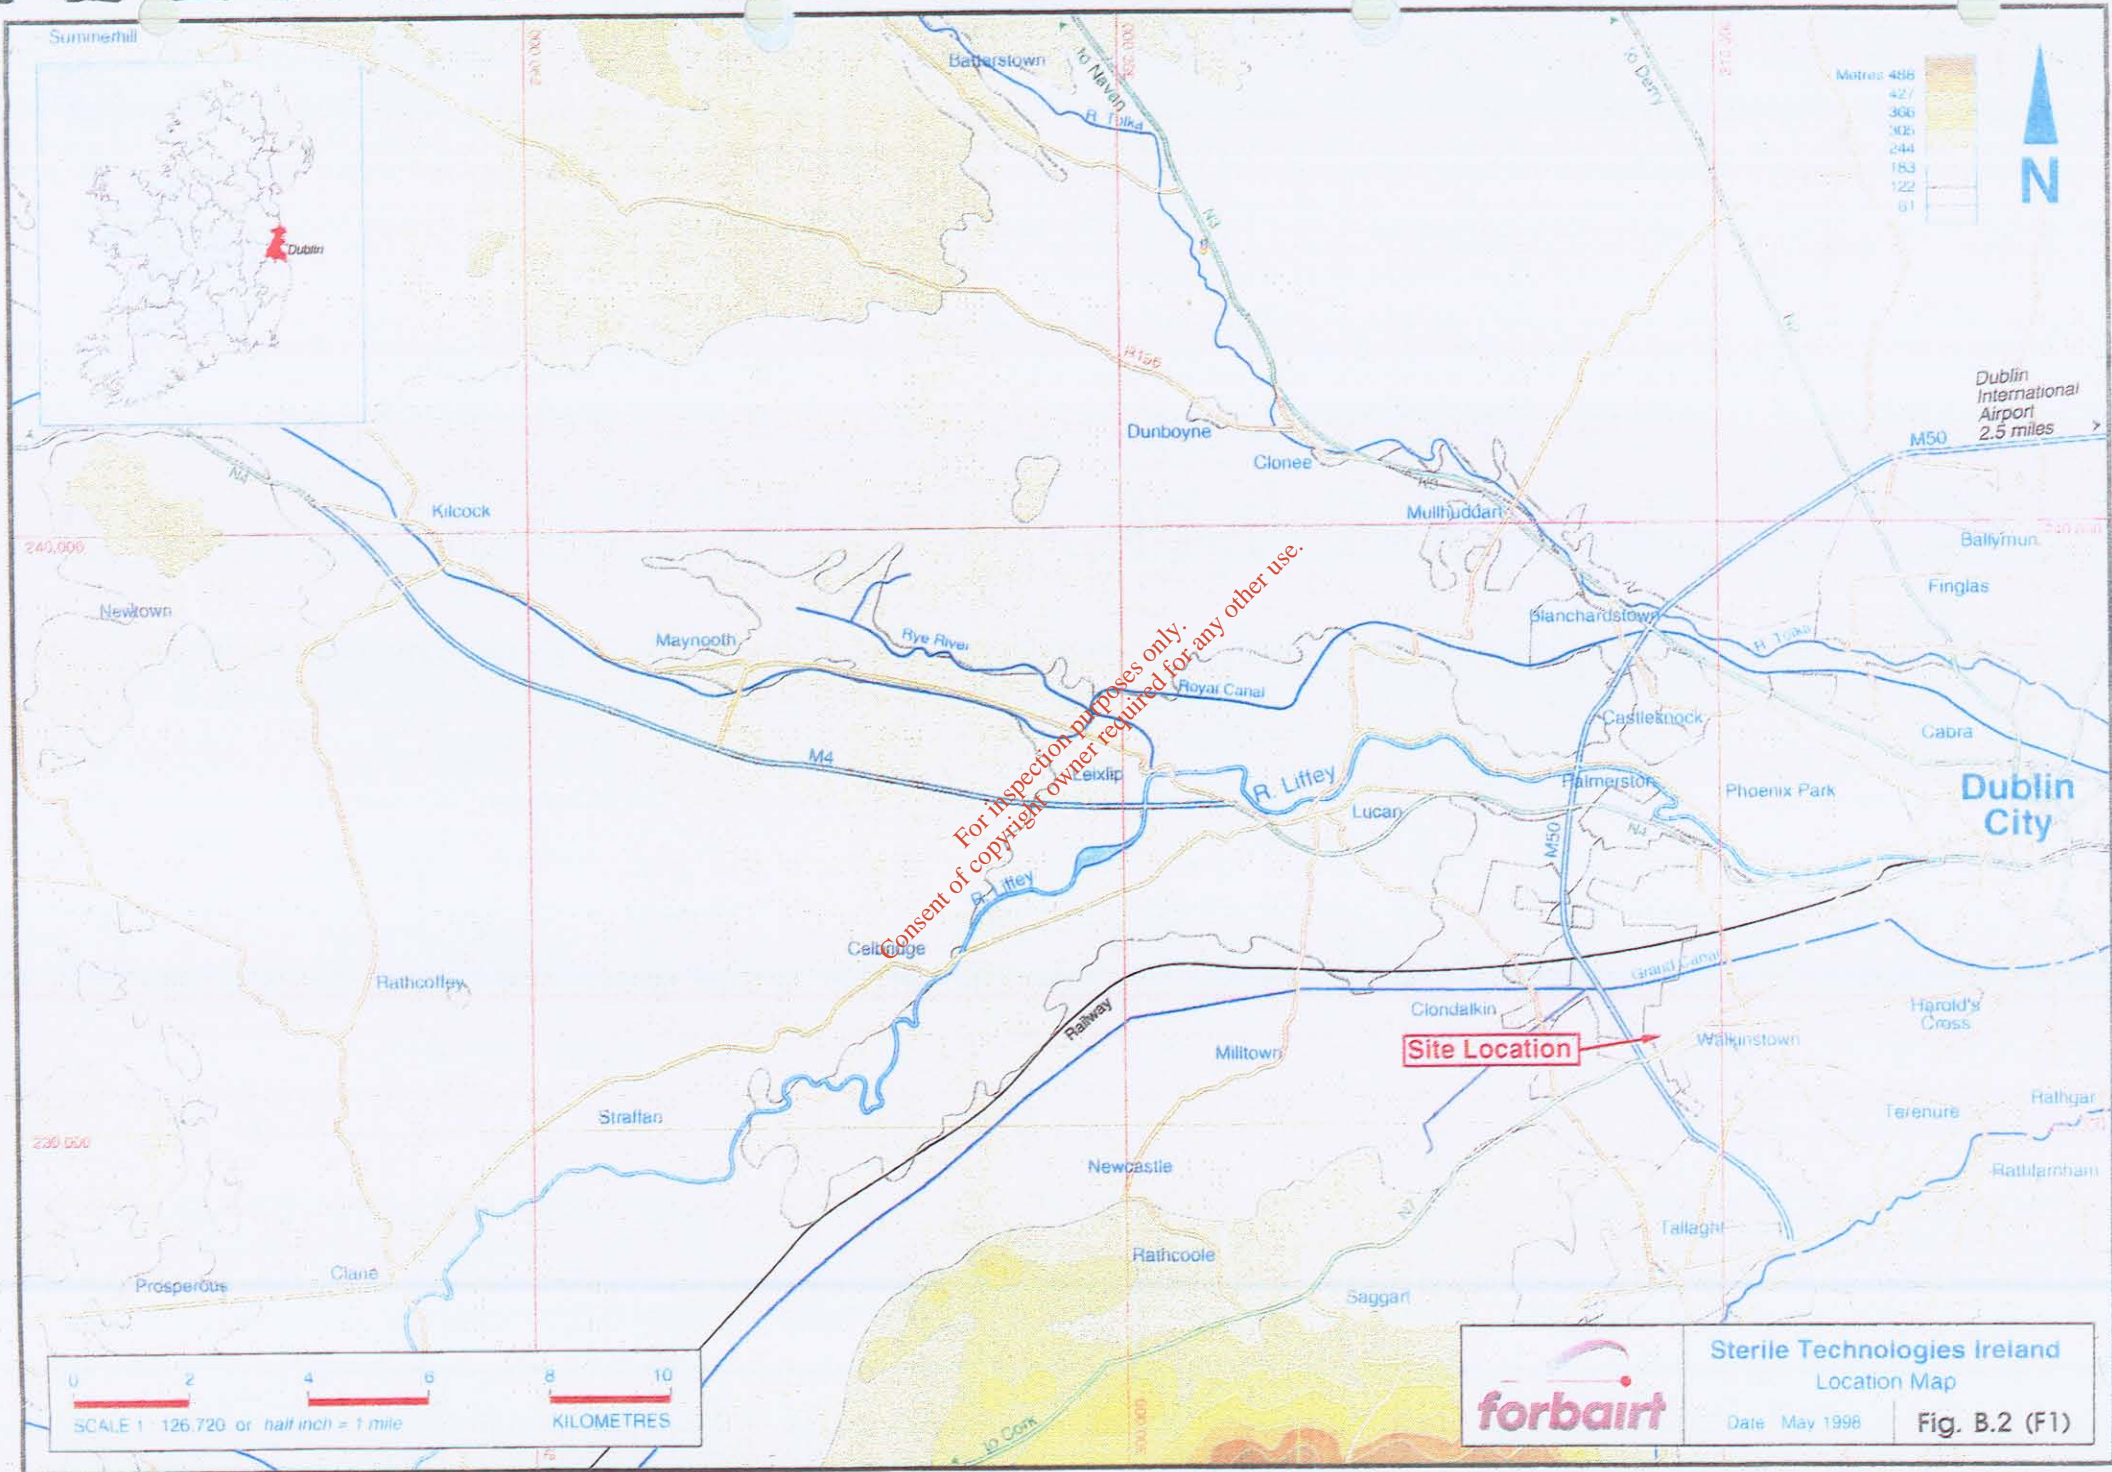

For inspection purposes only.  
 Consent of copyright owner required for any other use.






**Sterile Technologies Ireland**  
 Location Map  
 Date: May 1998  
 Fig. B.2 (F1)





**LEGEND**

-  Green Area
-  Industrial / Residential
-  Railway


**Site Location**

*For inspection purposes only.  
Consent of copyright owner required for any other use.*



Saggart

**forbairt** Sterile Technologies, Ireland  
Site Location  
Date May 1996 Fig. B.2 (F2)

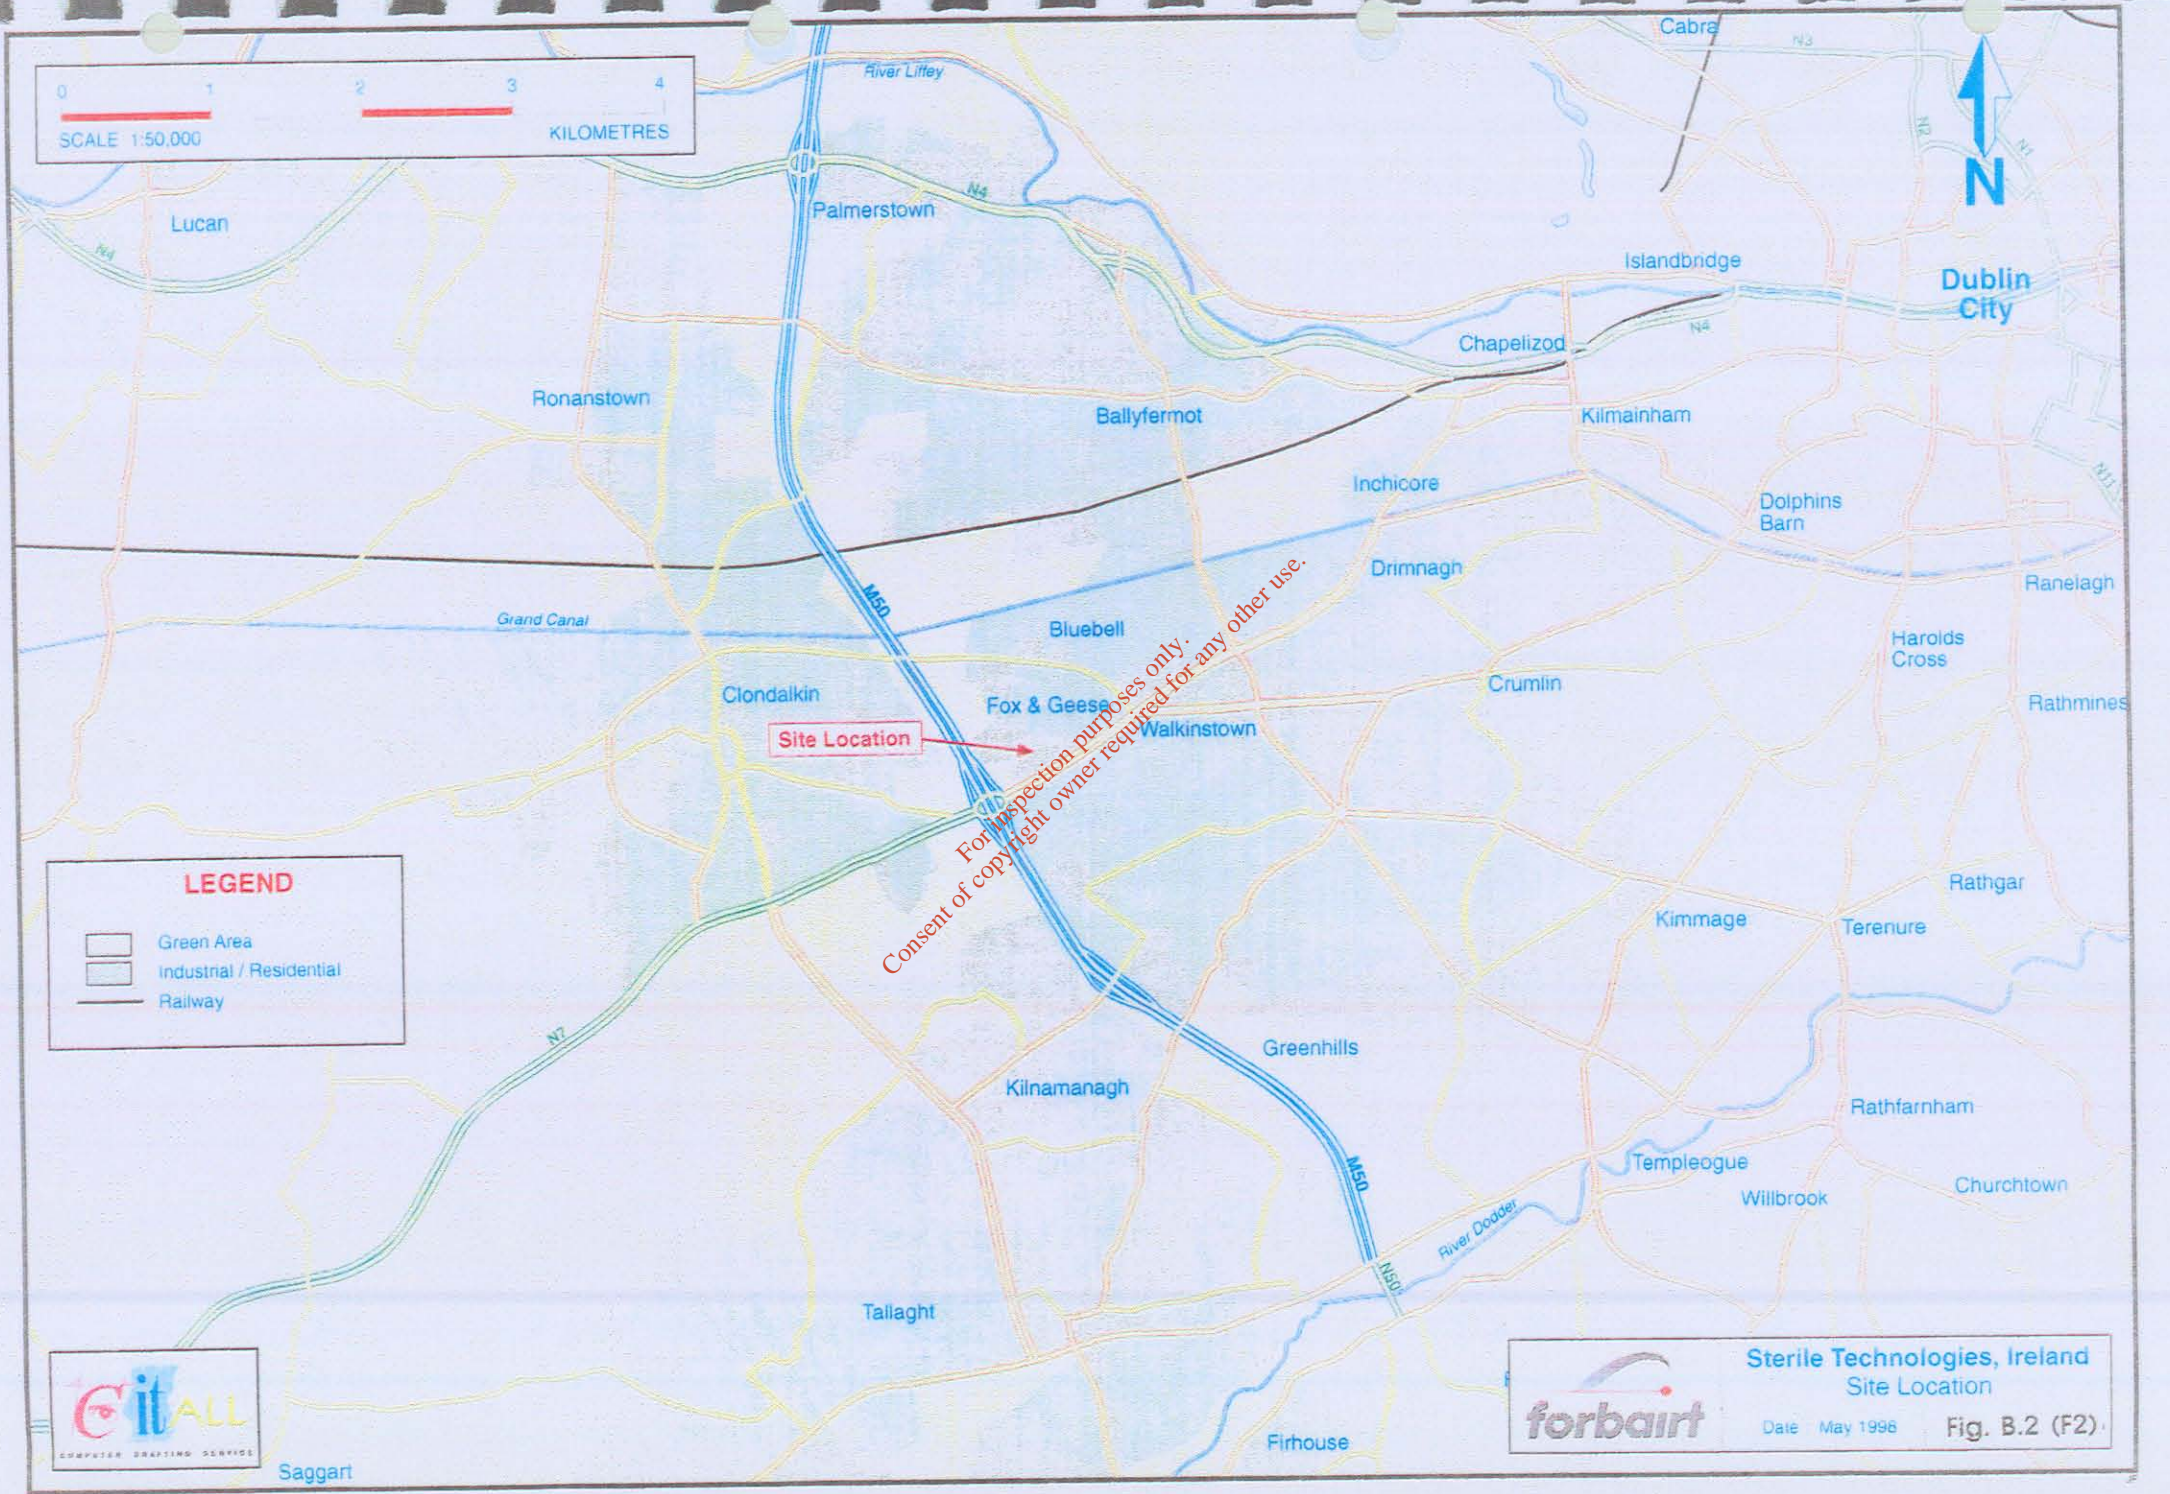





For inspection purposes only.  
 Consent of copyright owner required for any other use.

Fox and Geese

INITIALS:.....  
 23 FEB 2004  
 ENVIRONMENTAL PROTECTION  
 AUTHORITY MUST BE LICENSING  
 15-05-2004

**LEGEND**  
 — Property Boundary

**citALL**  
 COMPUTER DRAFTING SERVICE

0 100 200 300  
 SCALE 1 5,000 METRES

**forbairt** Sterile Technologies, Ireland  
 Site Area  
 Date: June 1998 Fig. B.2 (F3)



Surveyed 1991  
 Revised 1996 - 1998  
 Levelled 1992

# ORDNANCE SURVEY COMPOSITE MAP





308997  
 231503

Fig. A.1 (F1)

DESCRIPTION  
 SITE LOCATION MAP


Map Scales  
 1:1000  
 3327-02 3327-07

ENVIRONMENTAL PROTECTION  
 AGENCY WASTE LICENSING  
 RECEIVED  
 25 FEB 2004  
 INITIALS.....

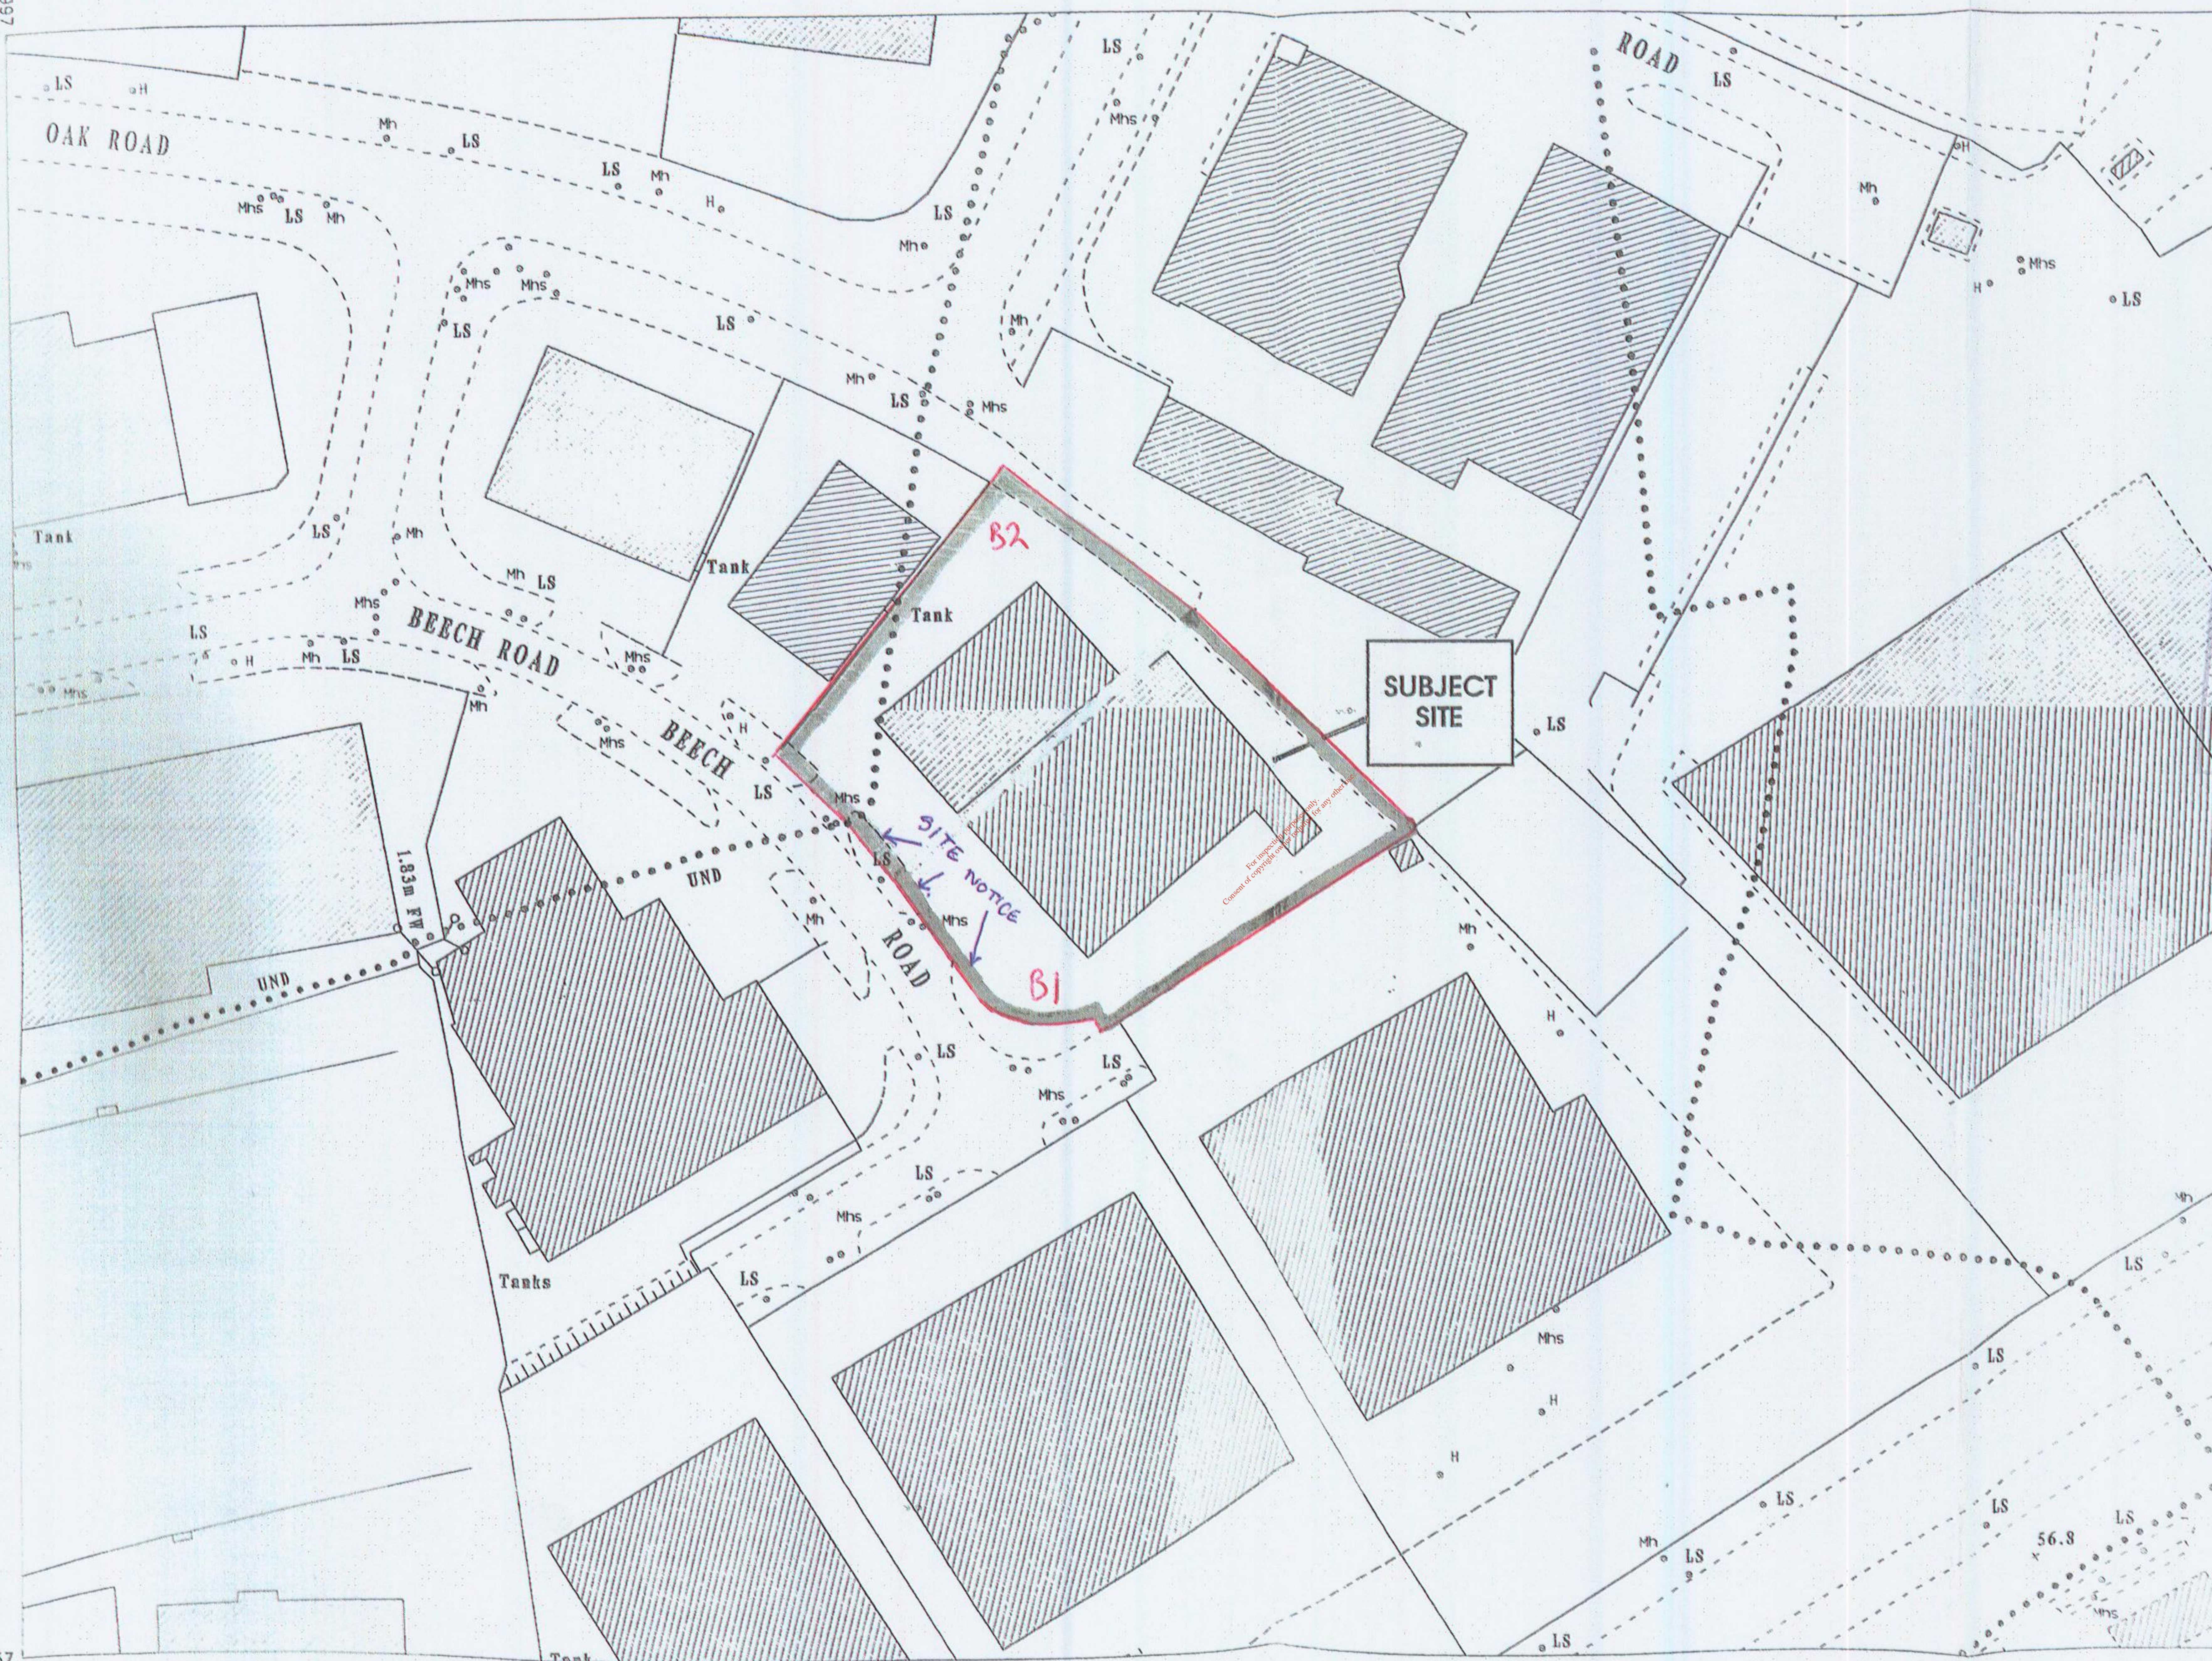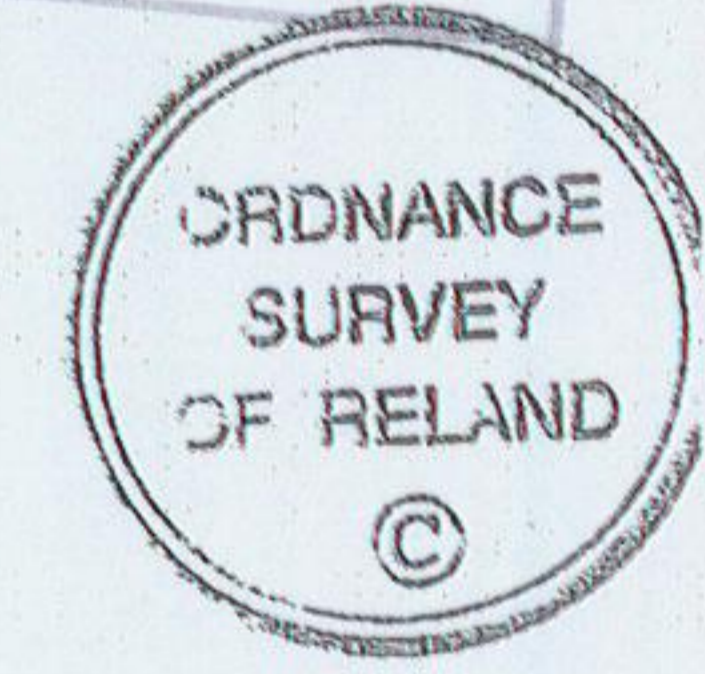

231257  
 308997

Scale: - 1:1000  
 Scála: - 1:1000

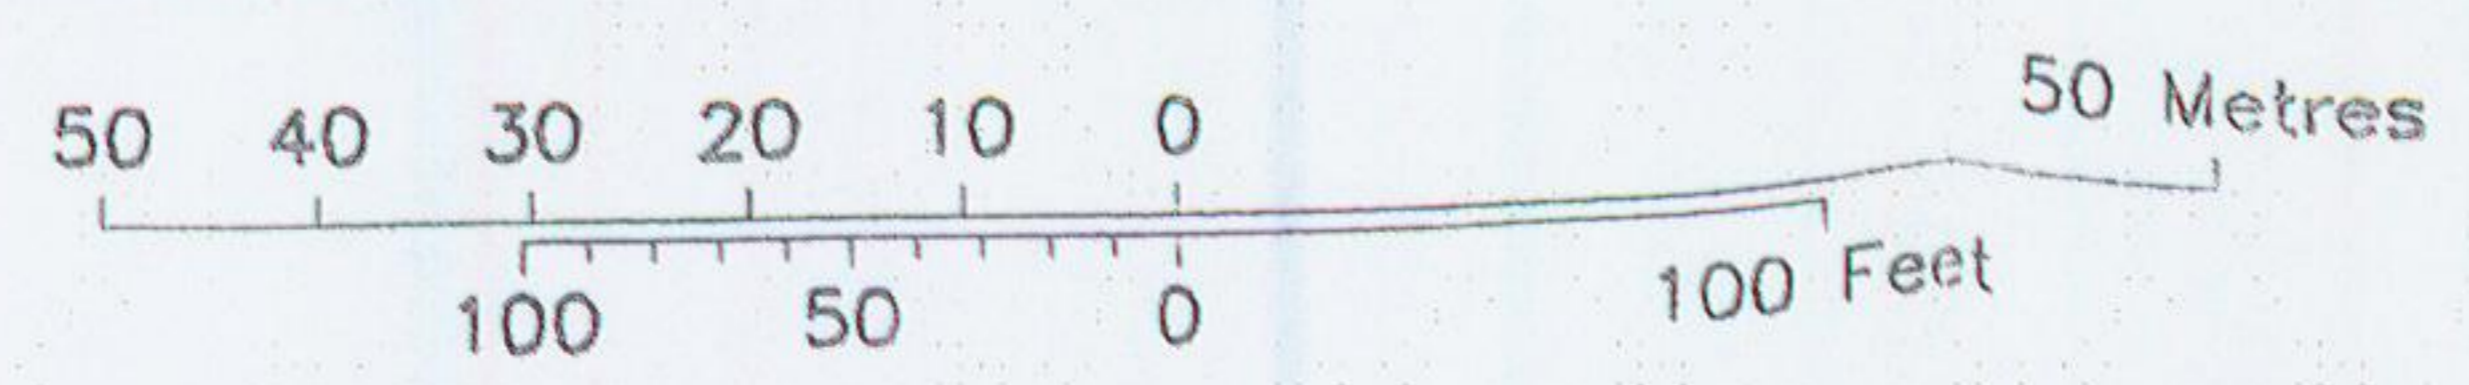


Plot Ref. No. 29575\_1\_4  
 Plot Date 22-JUL-1998

308997  
 231257


An tSuirbhéireacht Ordánais, Páirc an Fhionnuisce, Baile Átha Cliath, a thiomsoigh, a chéigh agus a d'fhoilsig  
 Compiled, Printed and Published at the Ordnance Survey, Phoenix Park Dublin.  
 Díonchosc ar mhacasamhlú an iomláin nó aon chuid de gan chead roimh ré Stúirthóir Shuirbhéireacht Ordánais na hÉireann.  
 Reproduction in whole or in part is prohibited without the prior permission of the Director of the Ordnance Survey of Ireland.  
 © Rialtas na hÉireann 1998  
 Government of Ireland 1998



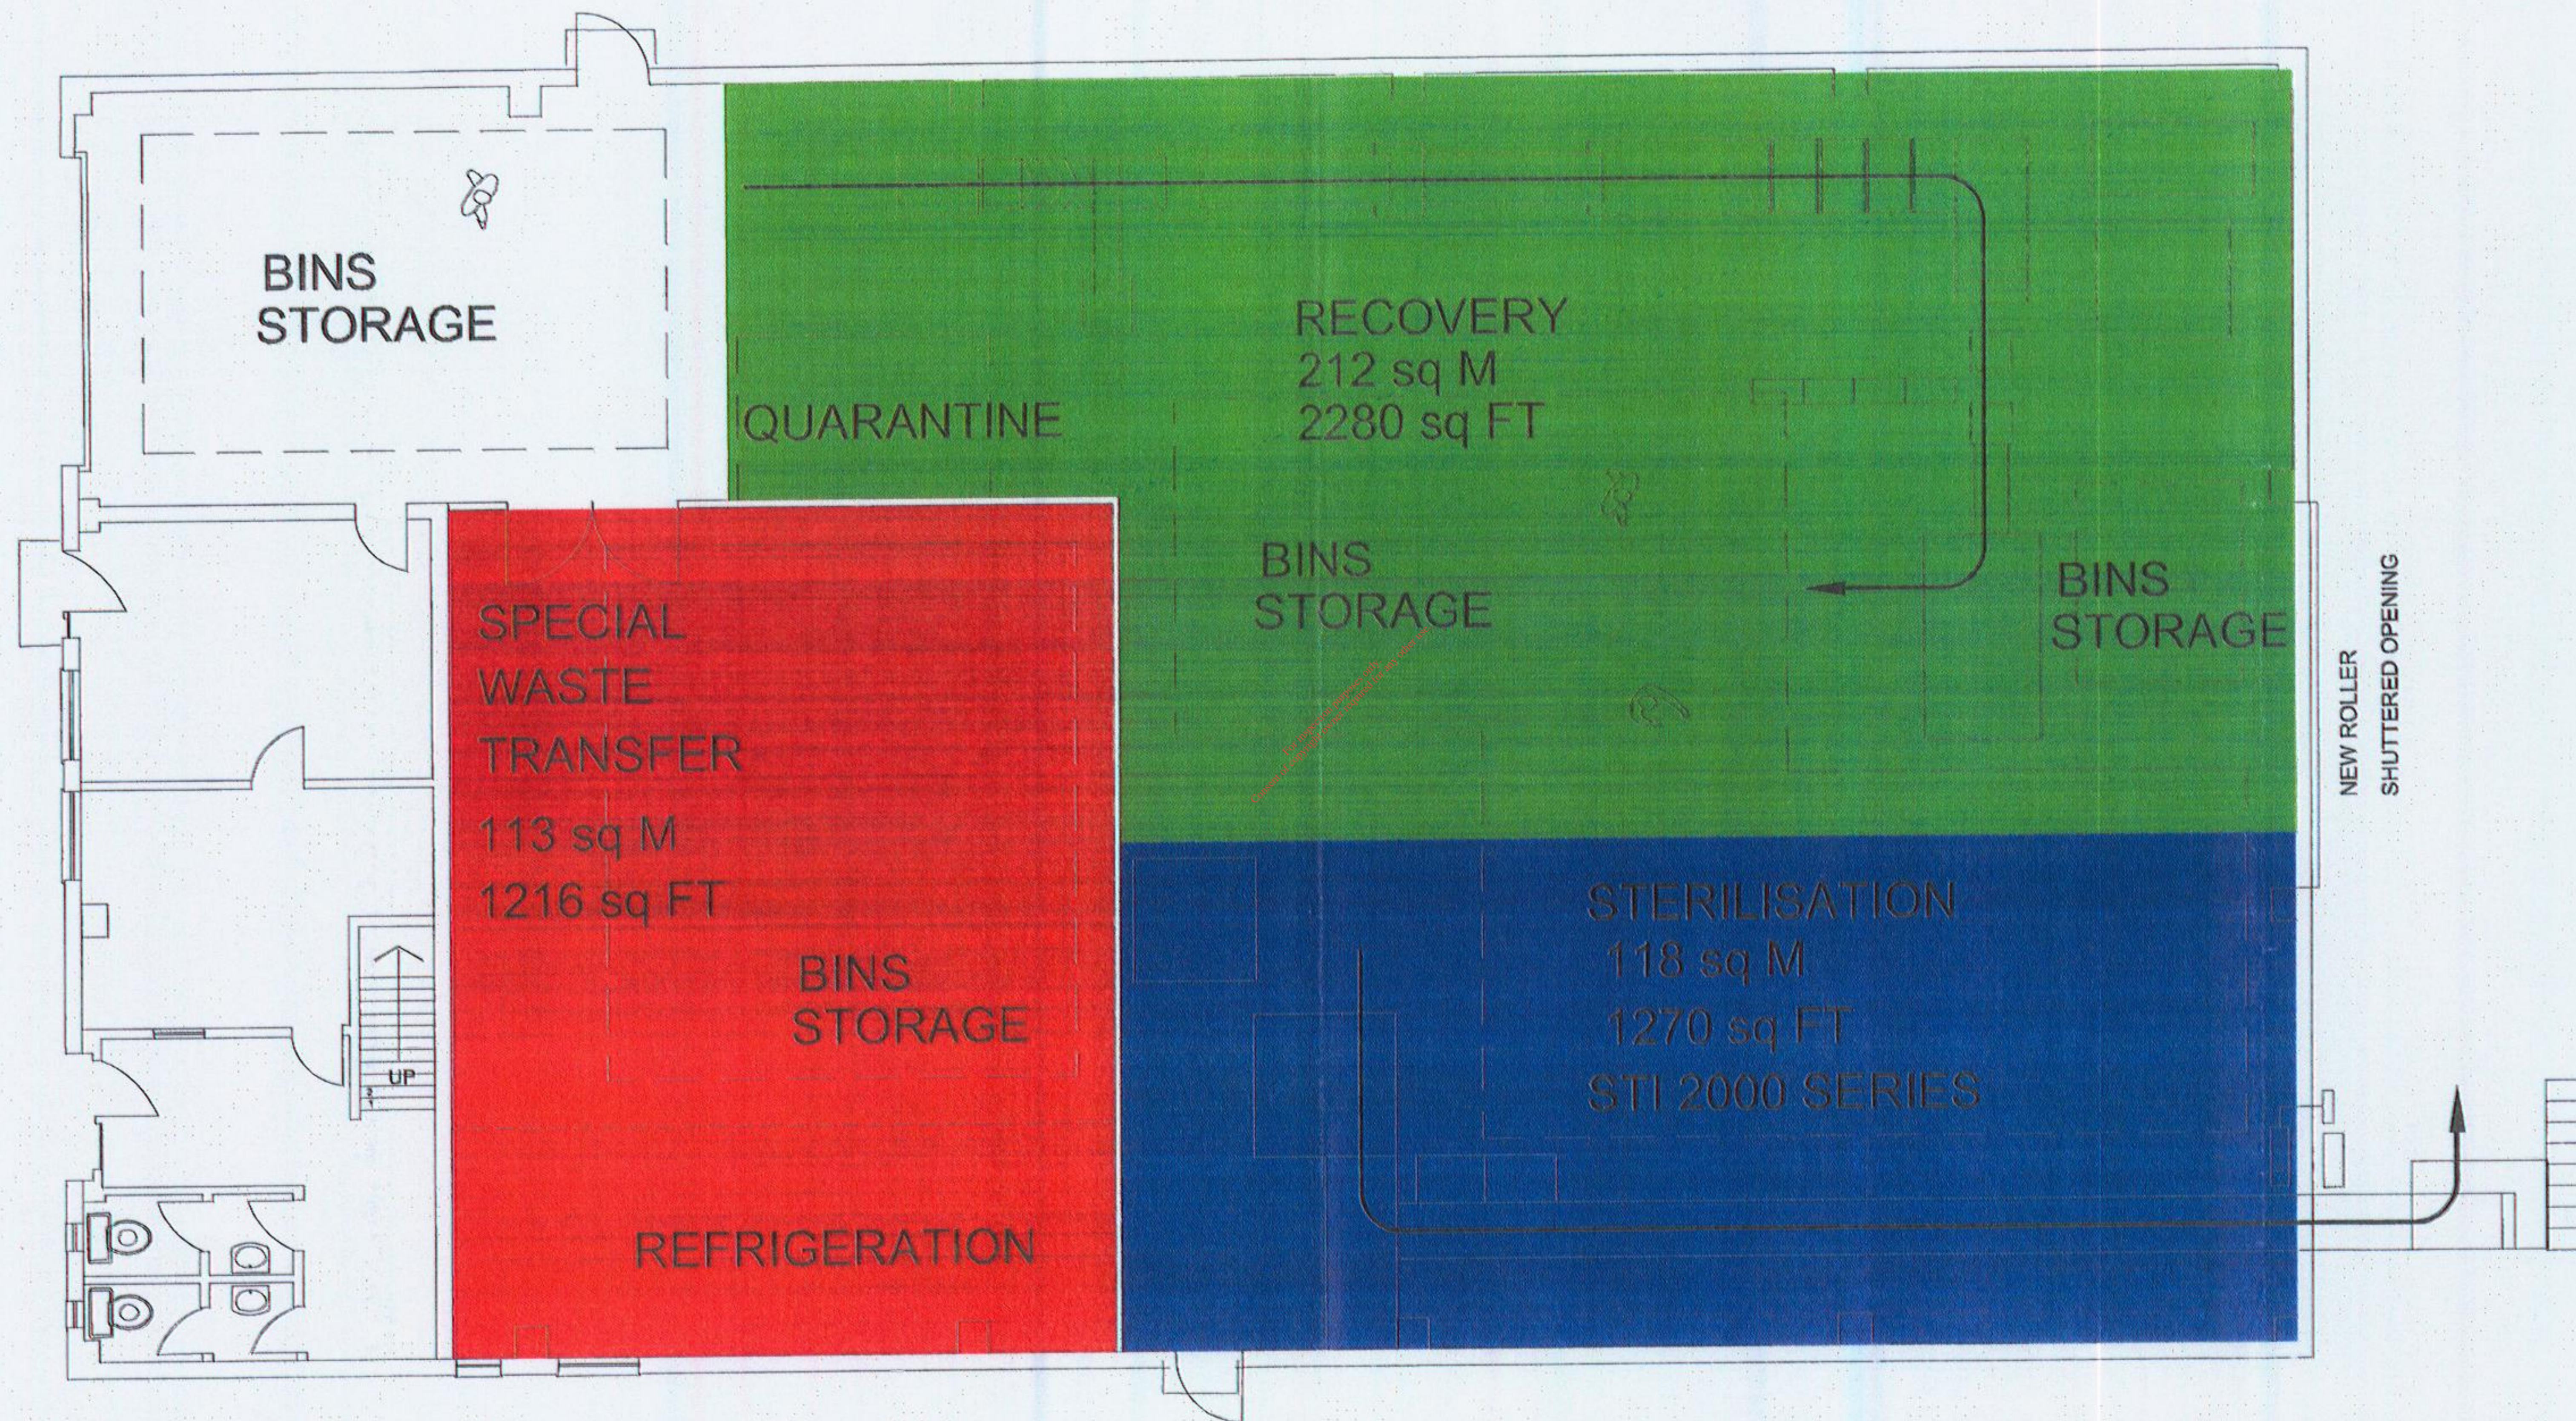


PROPOSED GROUND FLOOR LAYOUT



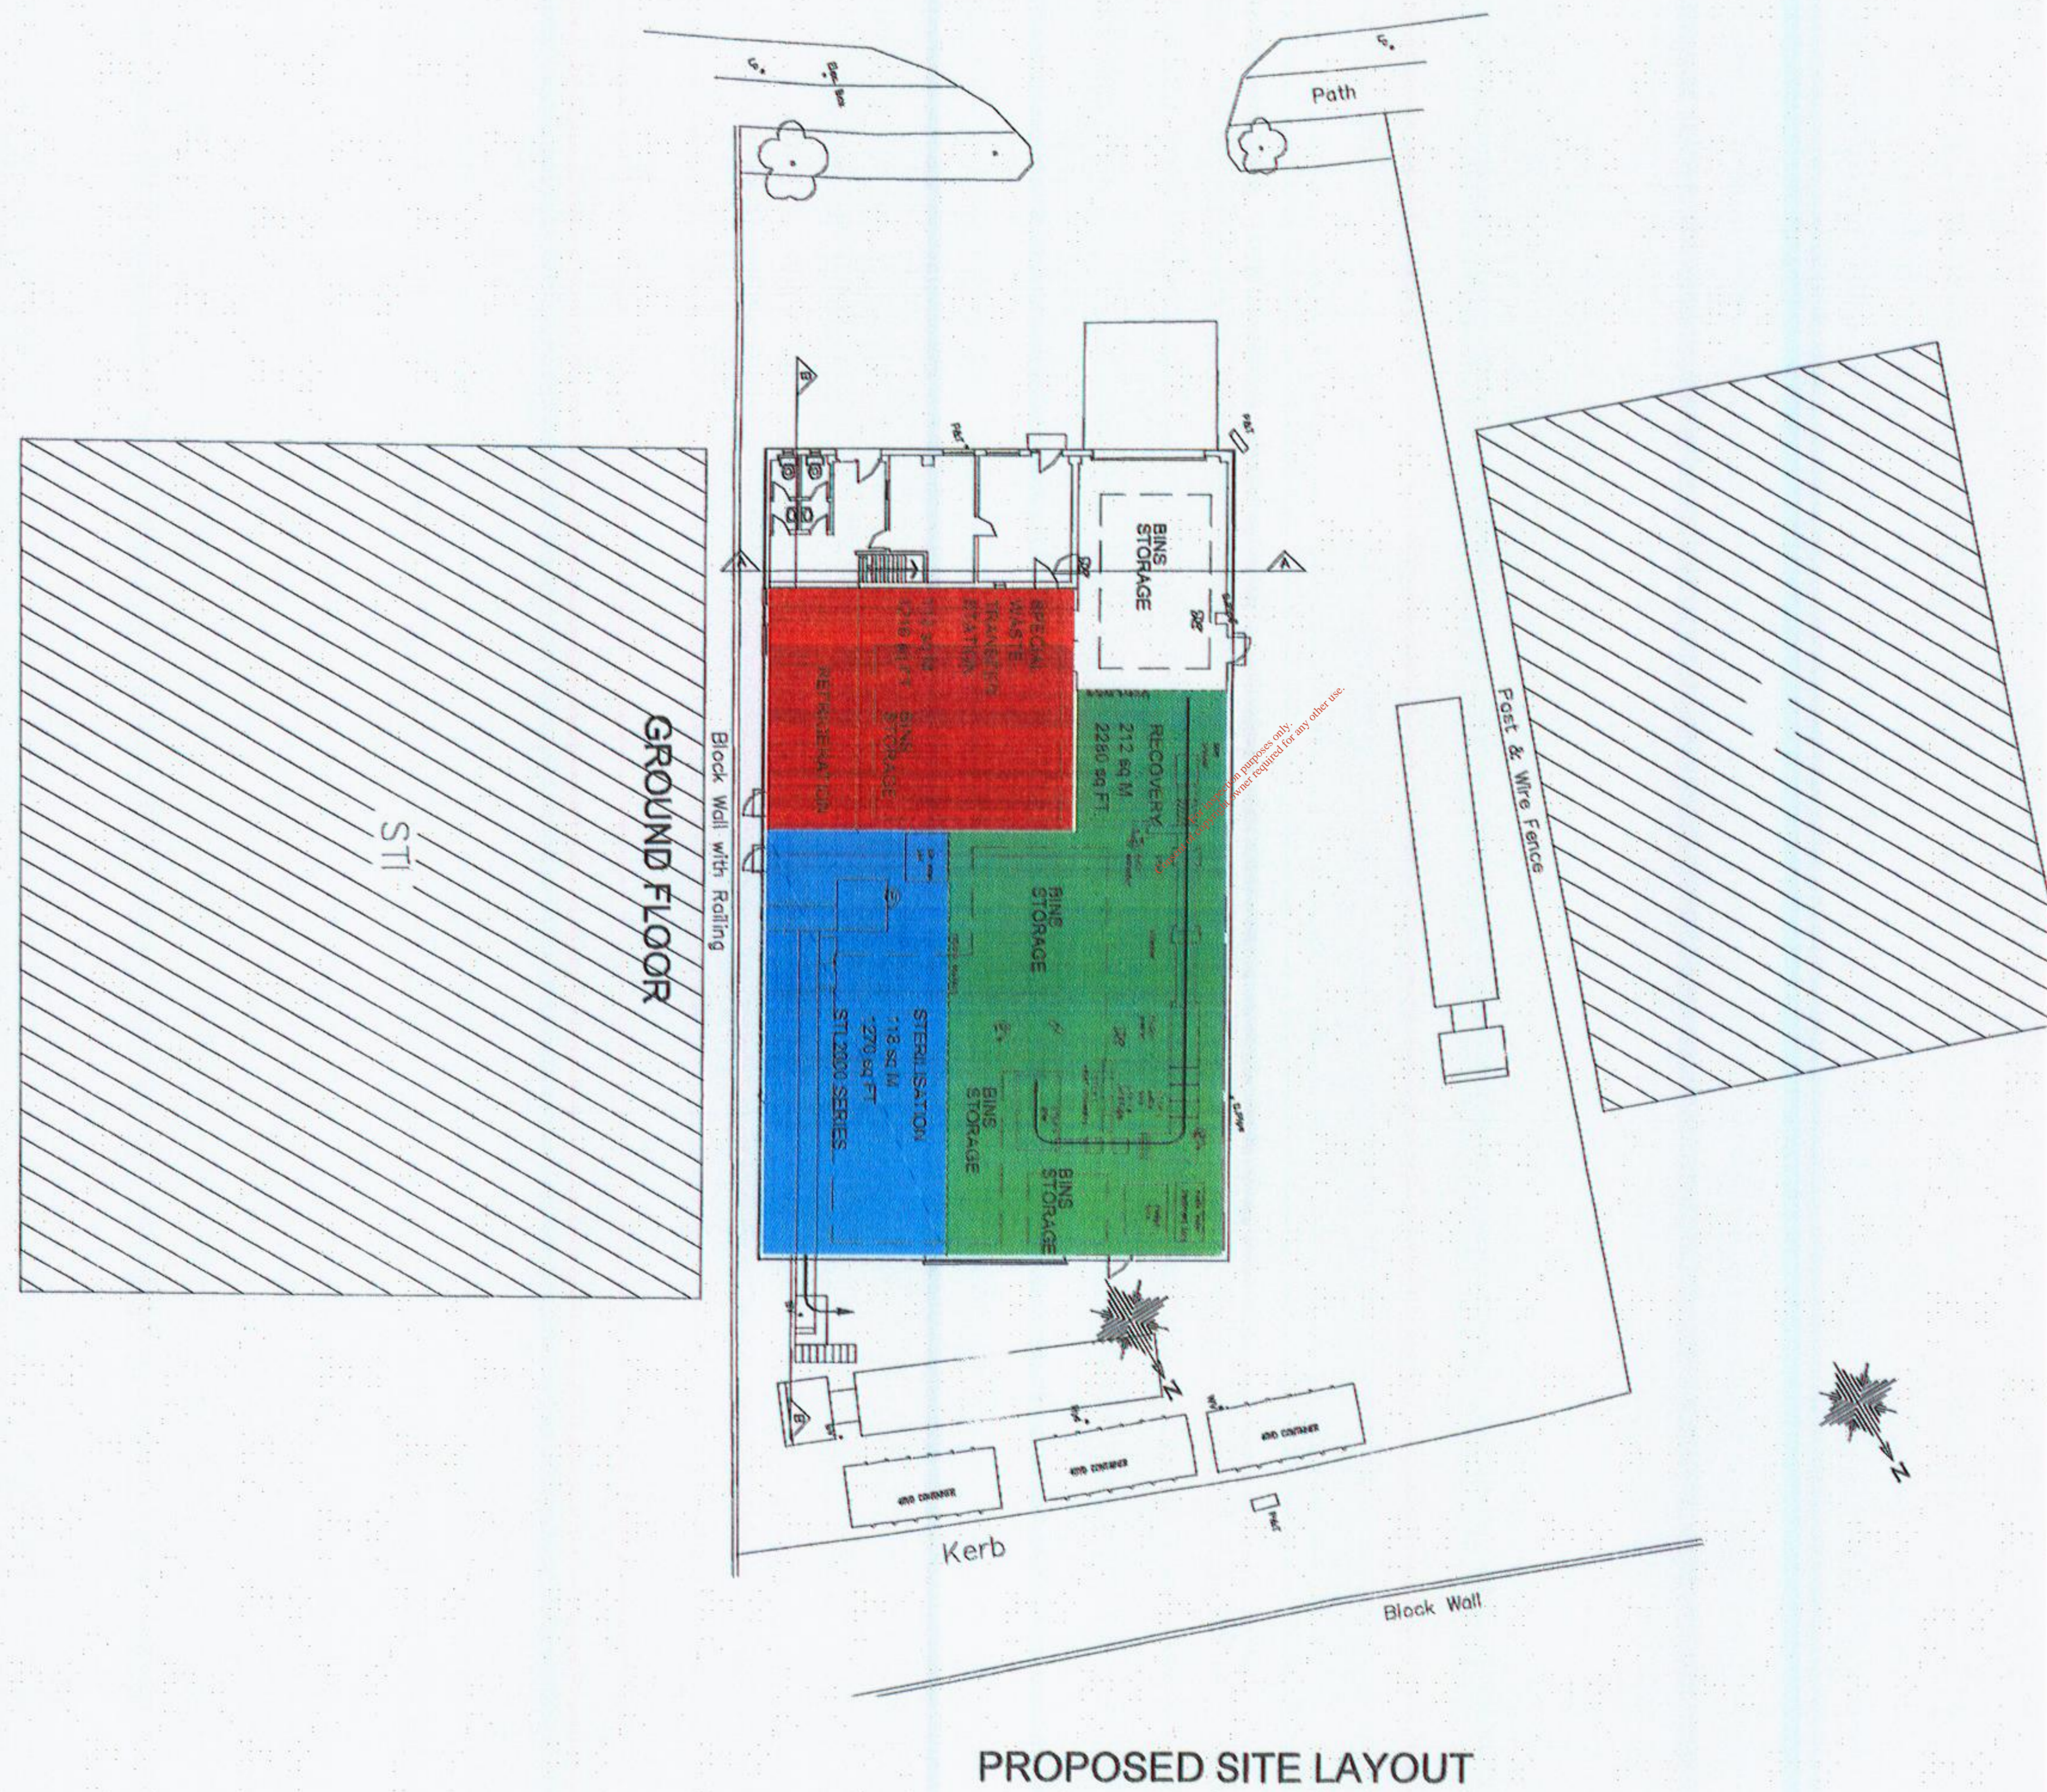


PROPOSED SITE LAYOUT



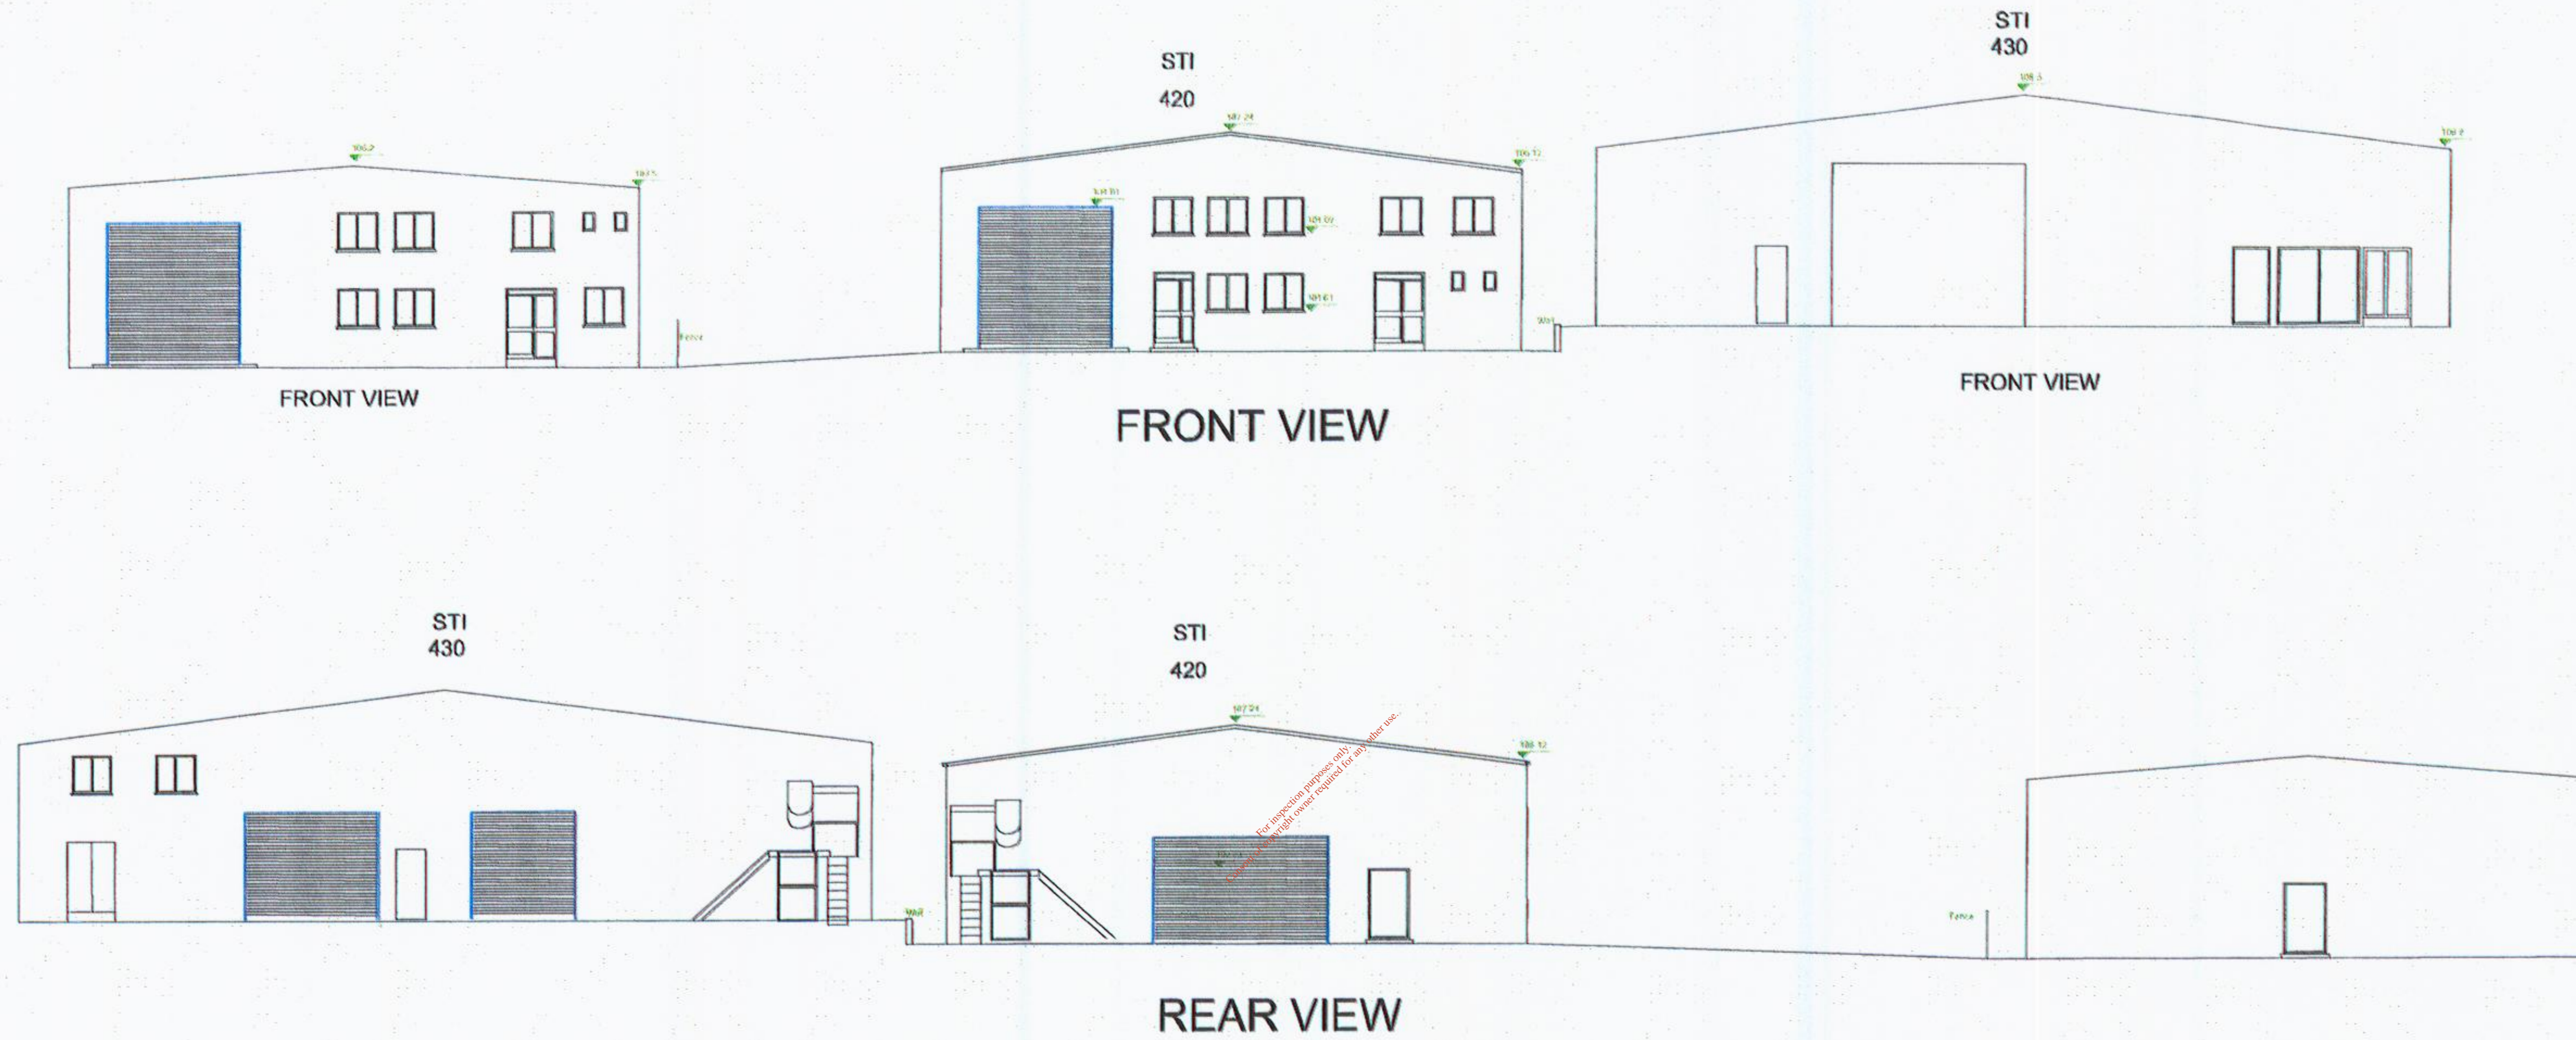





PROPOSED FRONT AND REAR ELEVATIONS - INDICATING ADJACENT PROPERTIES



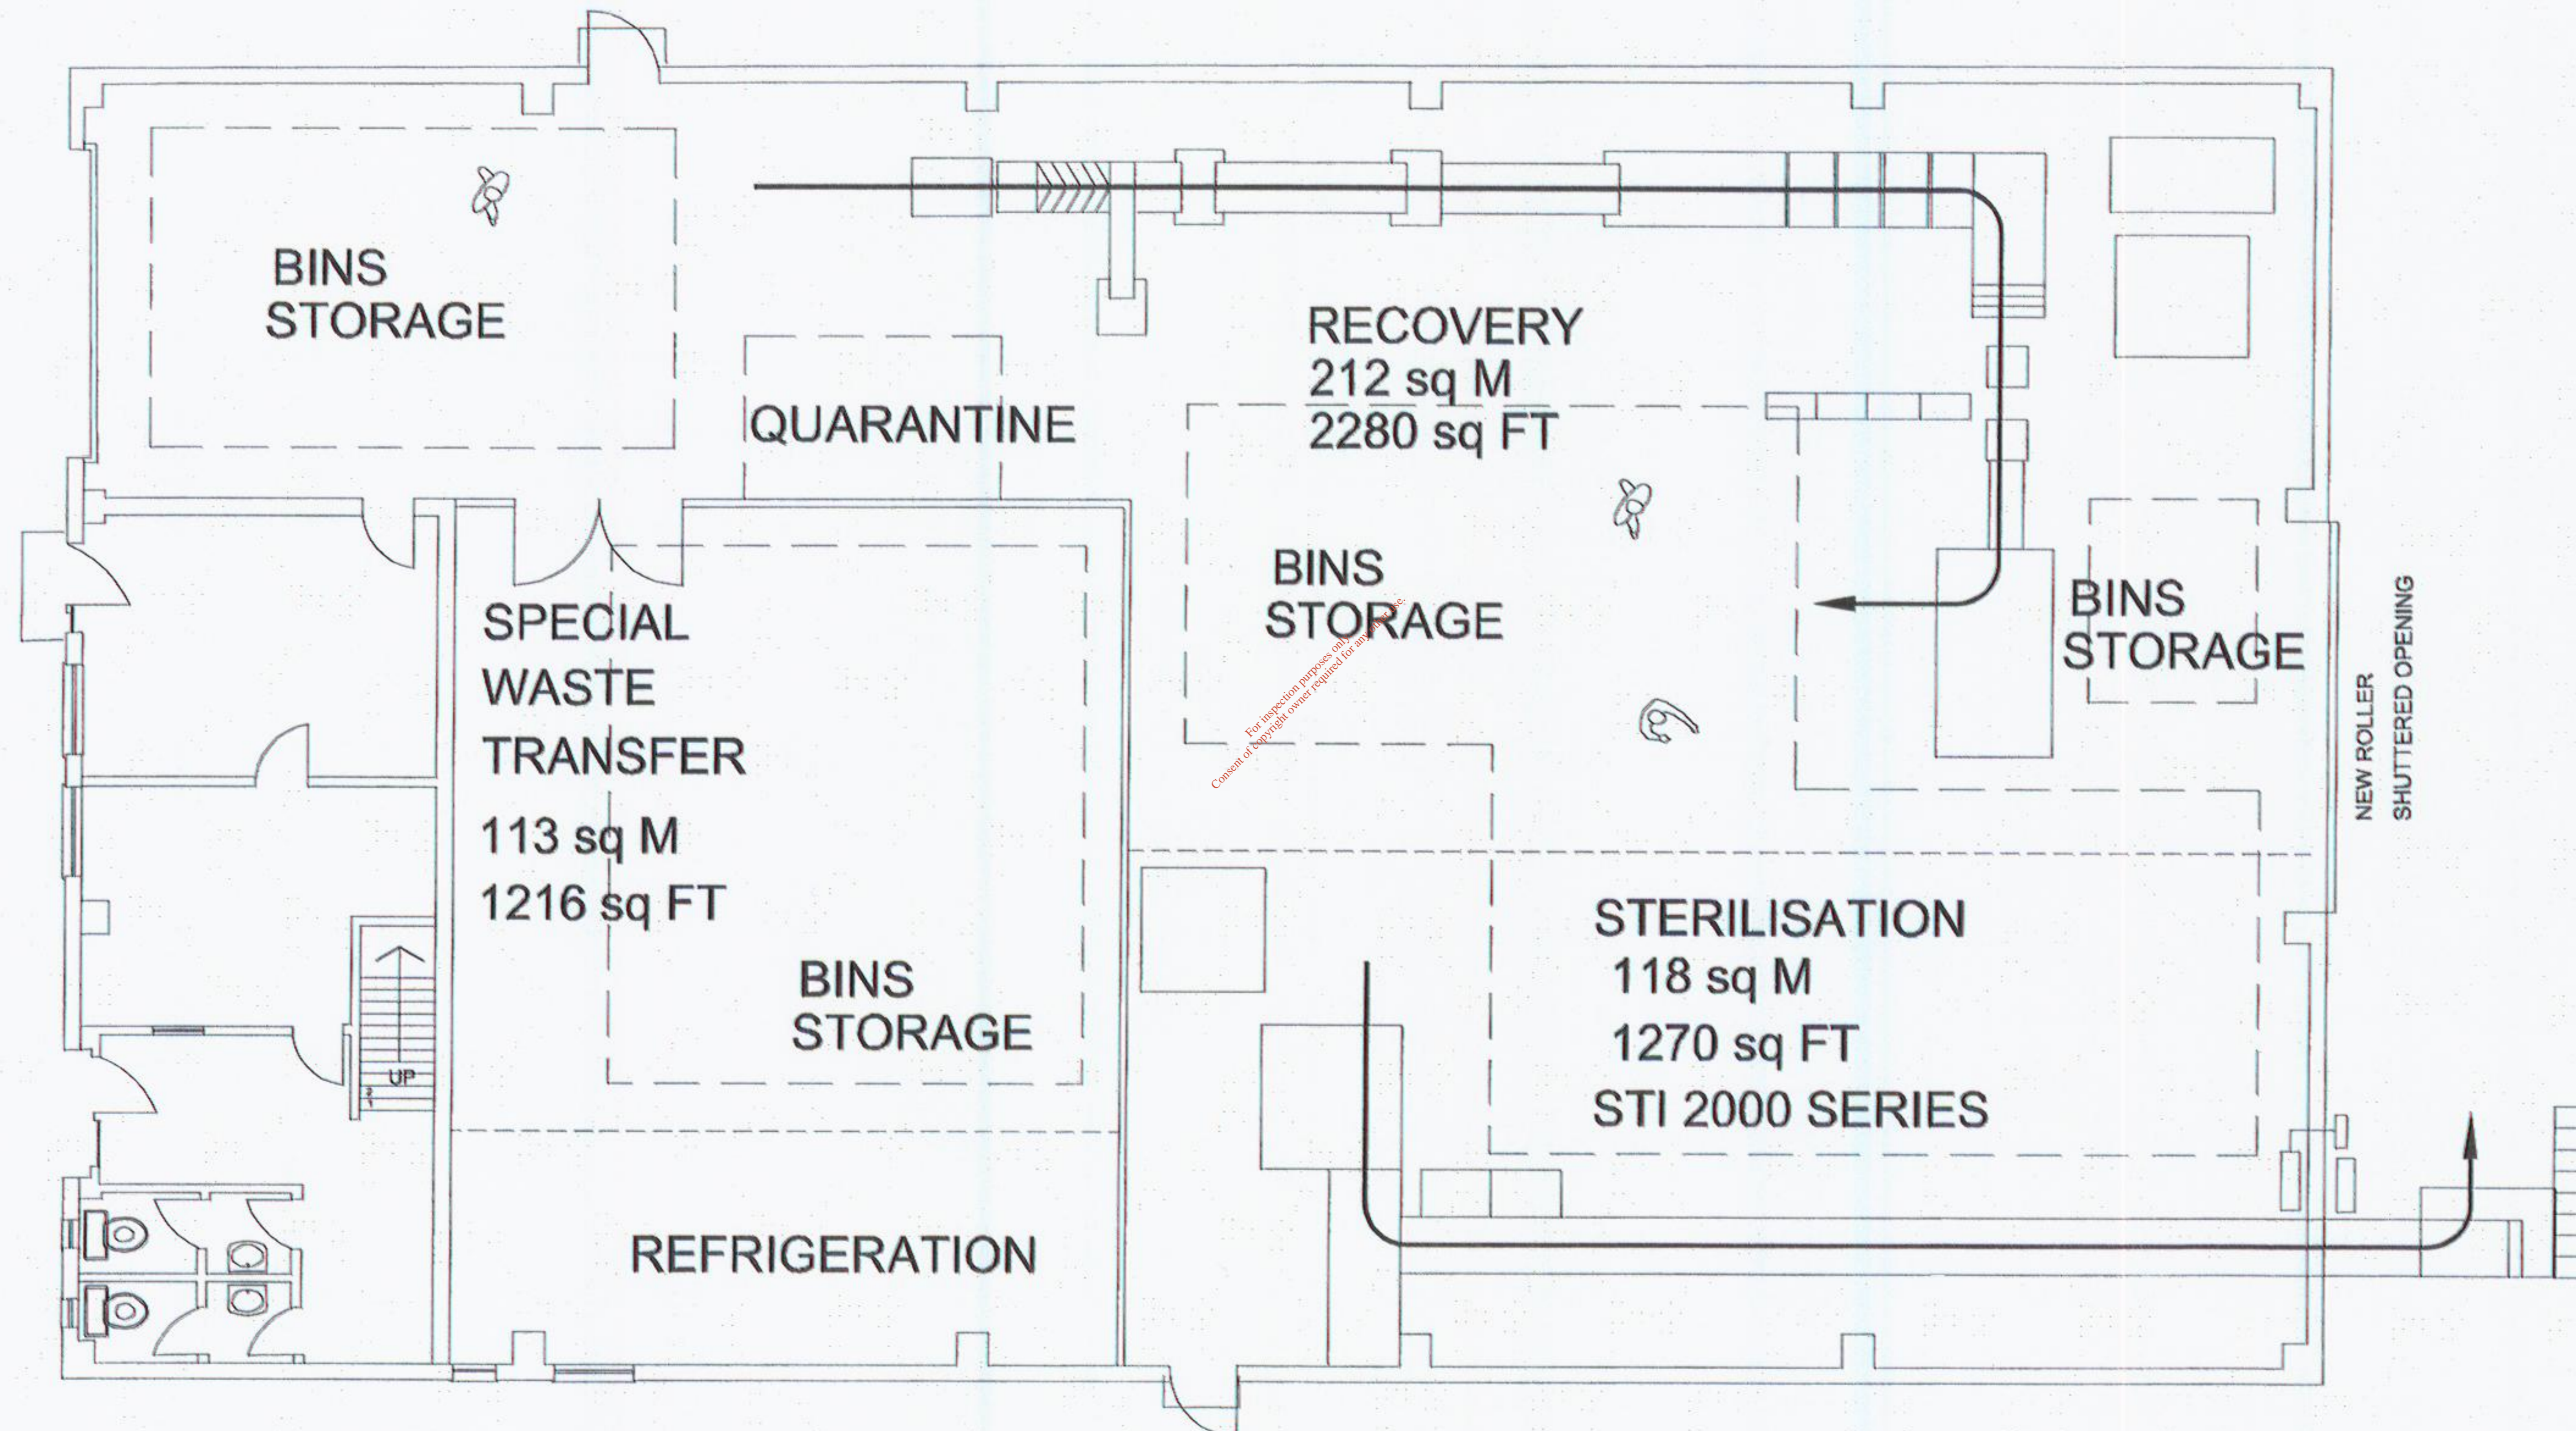


PROPOSED GROUND FLOOR LAYOUT



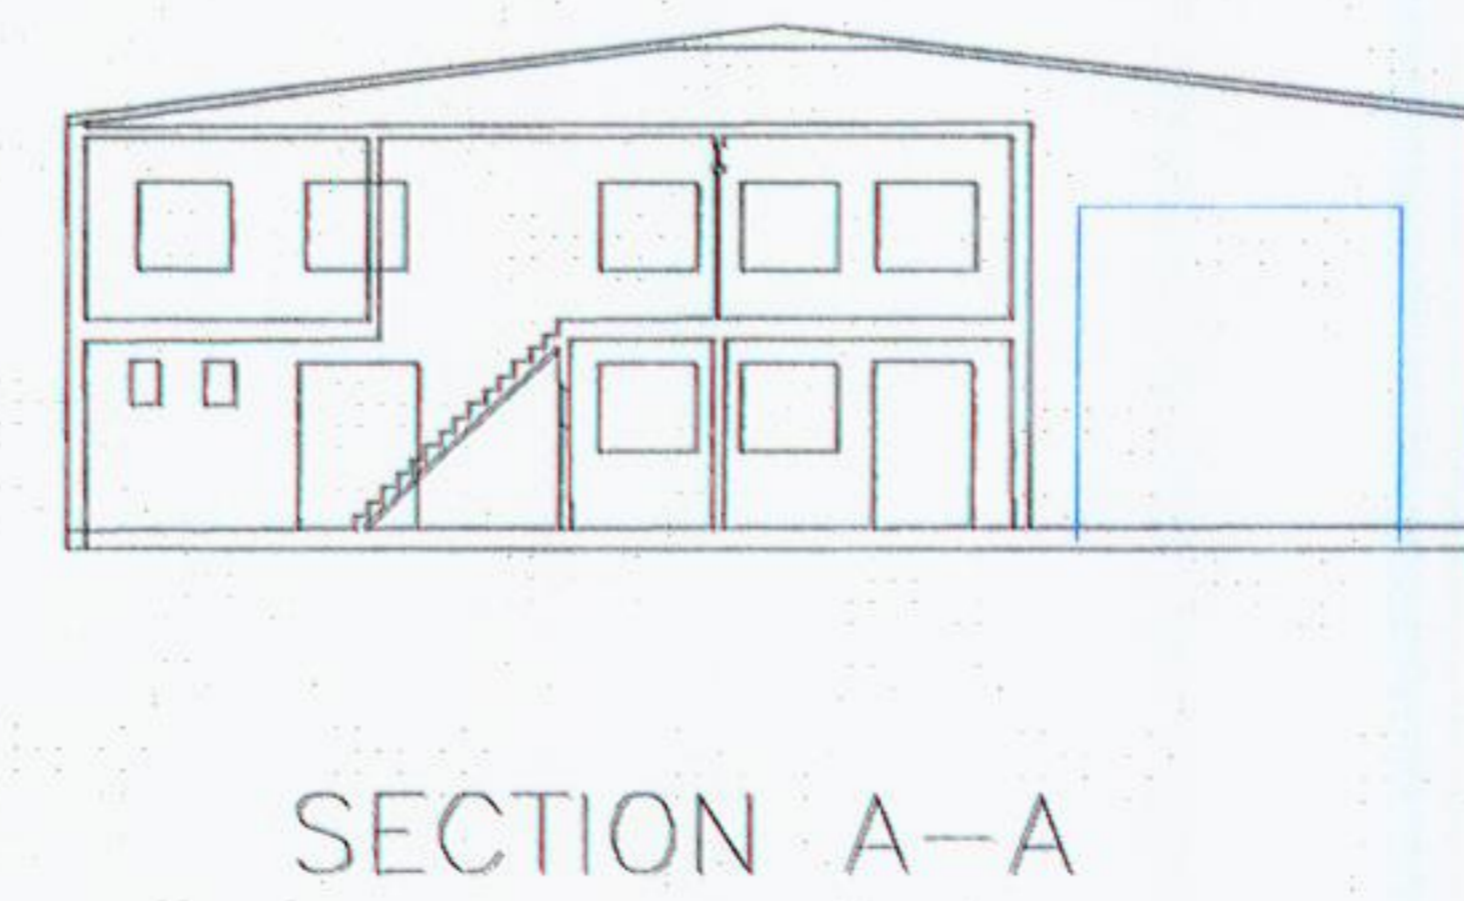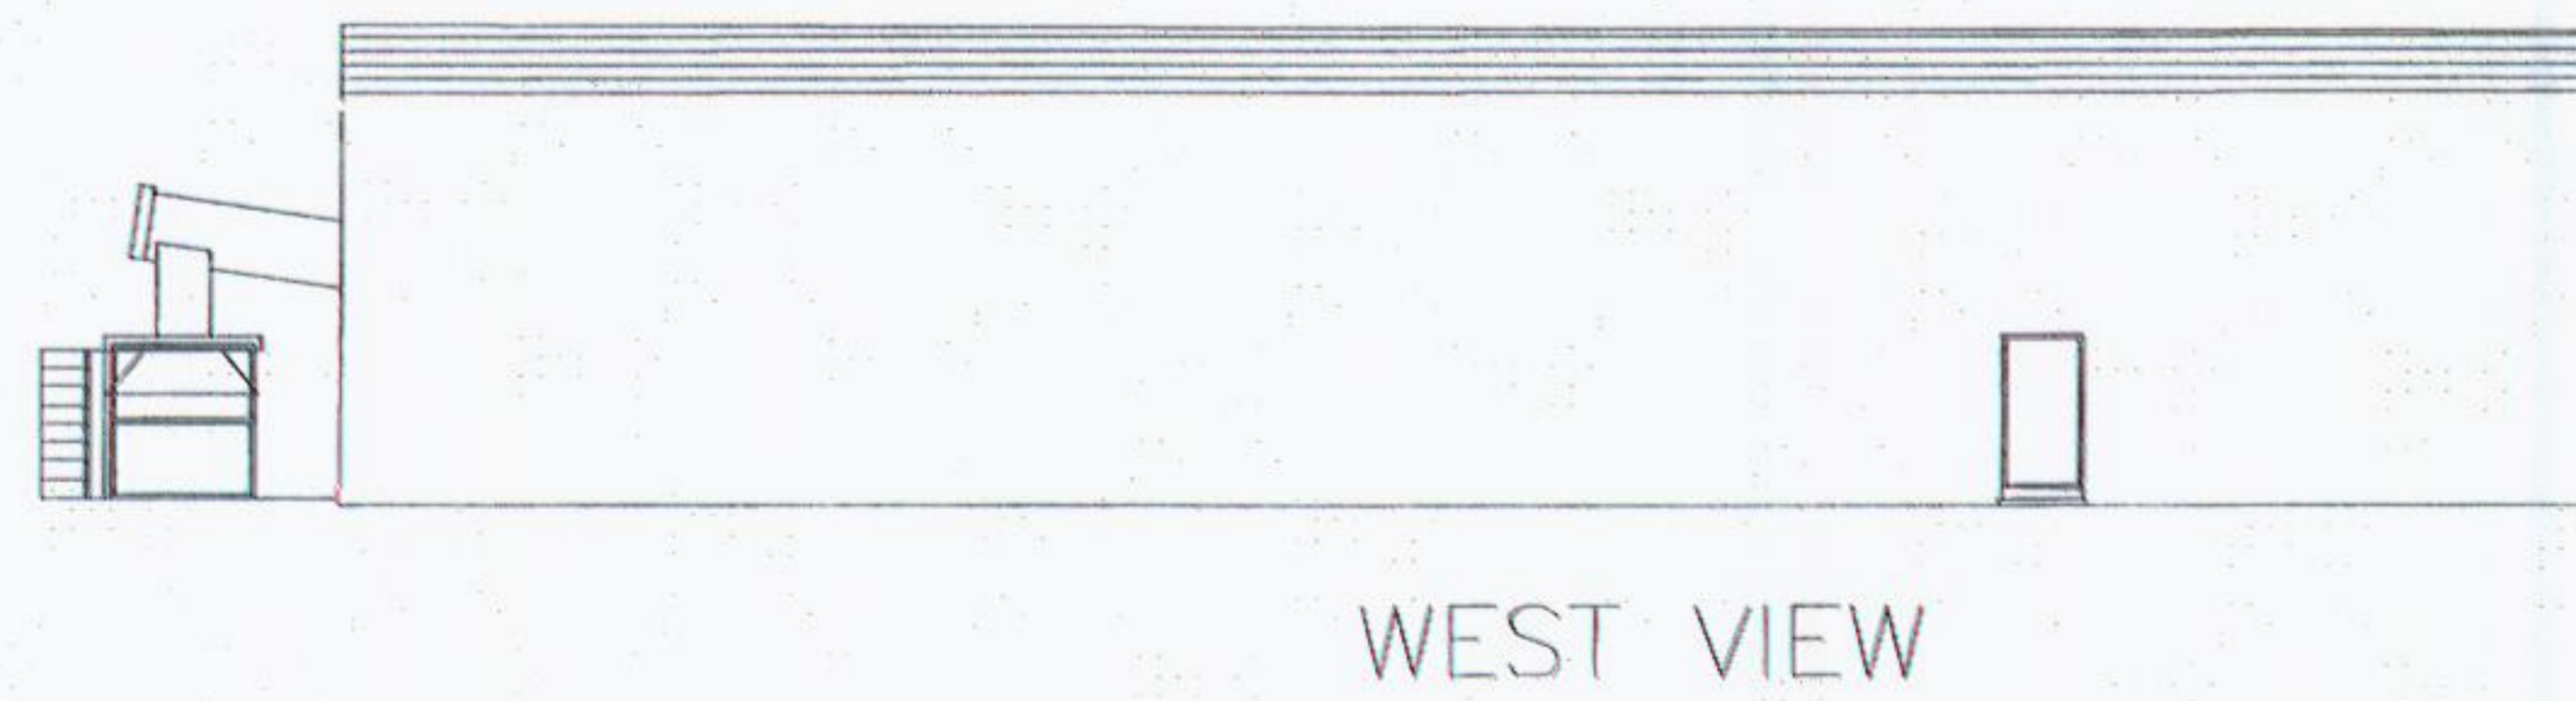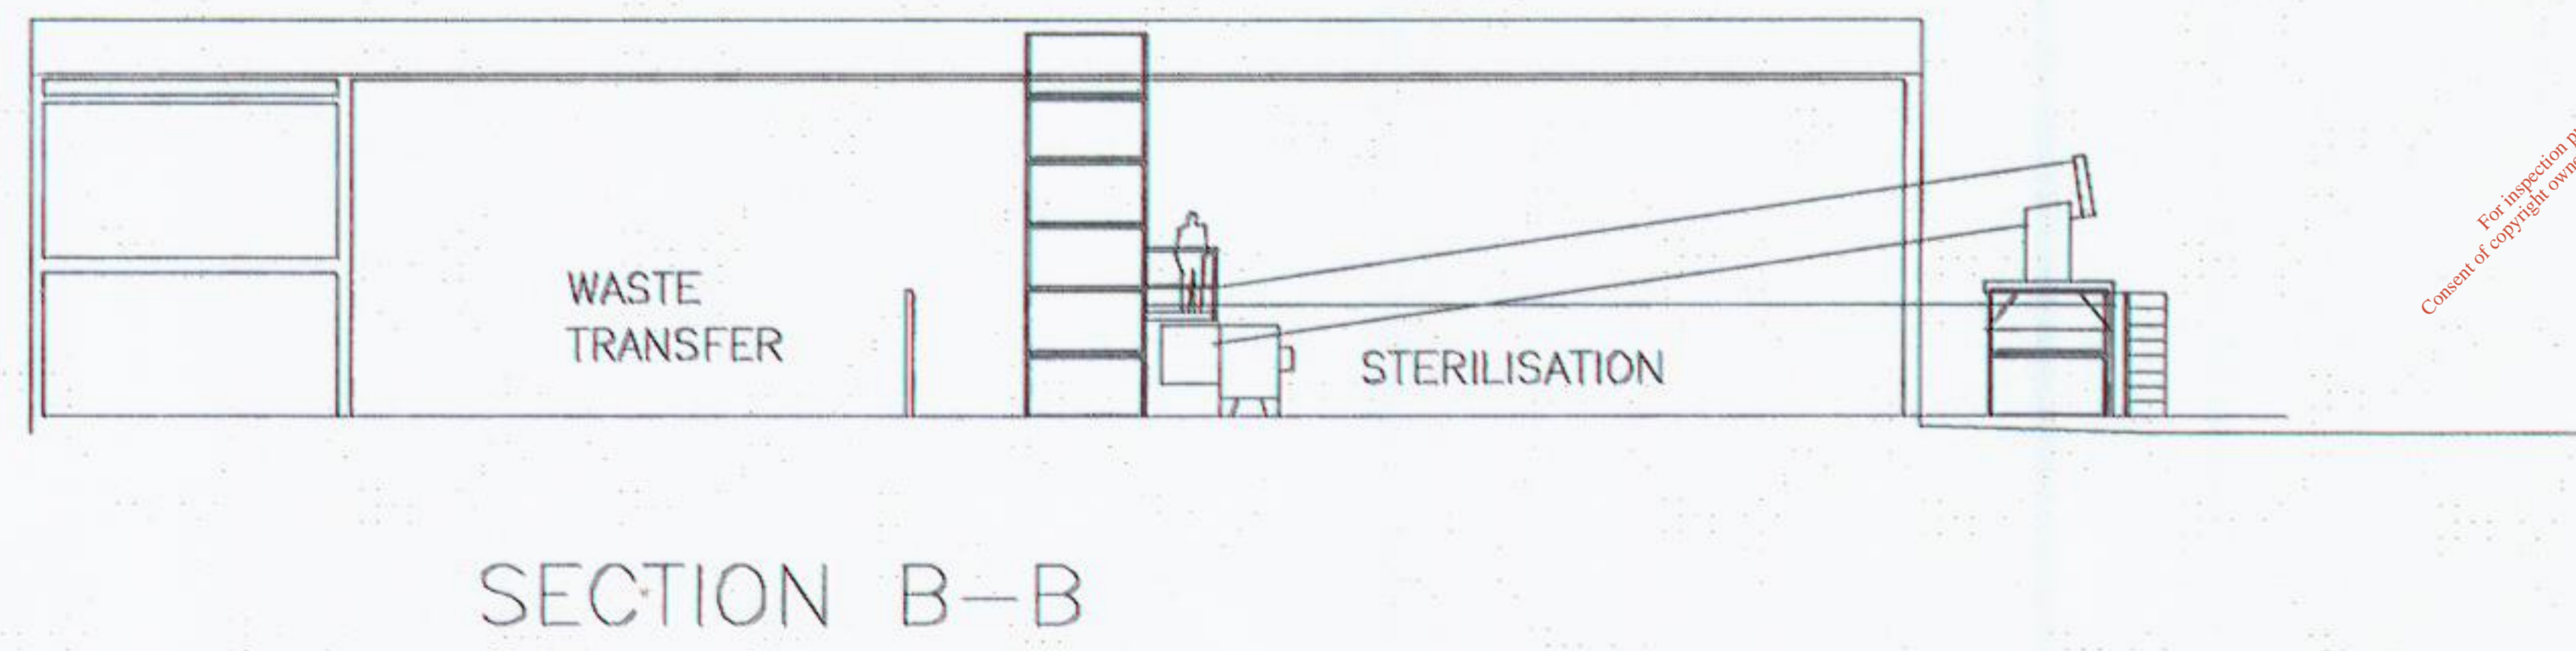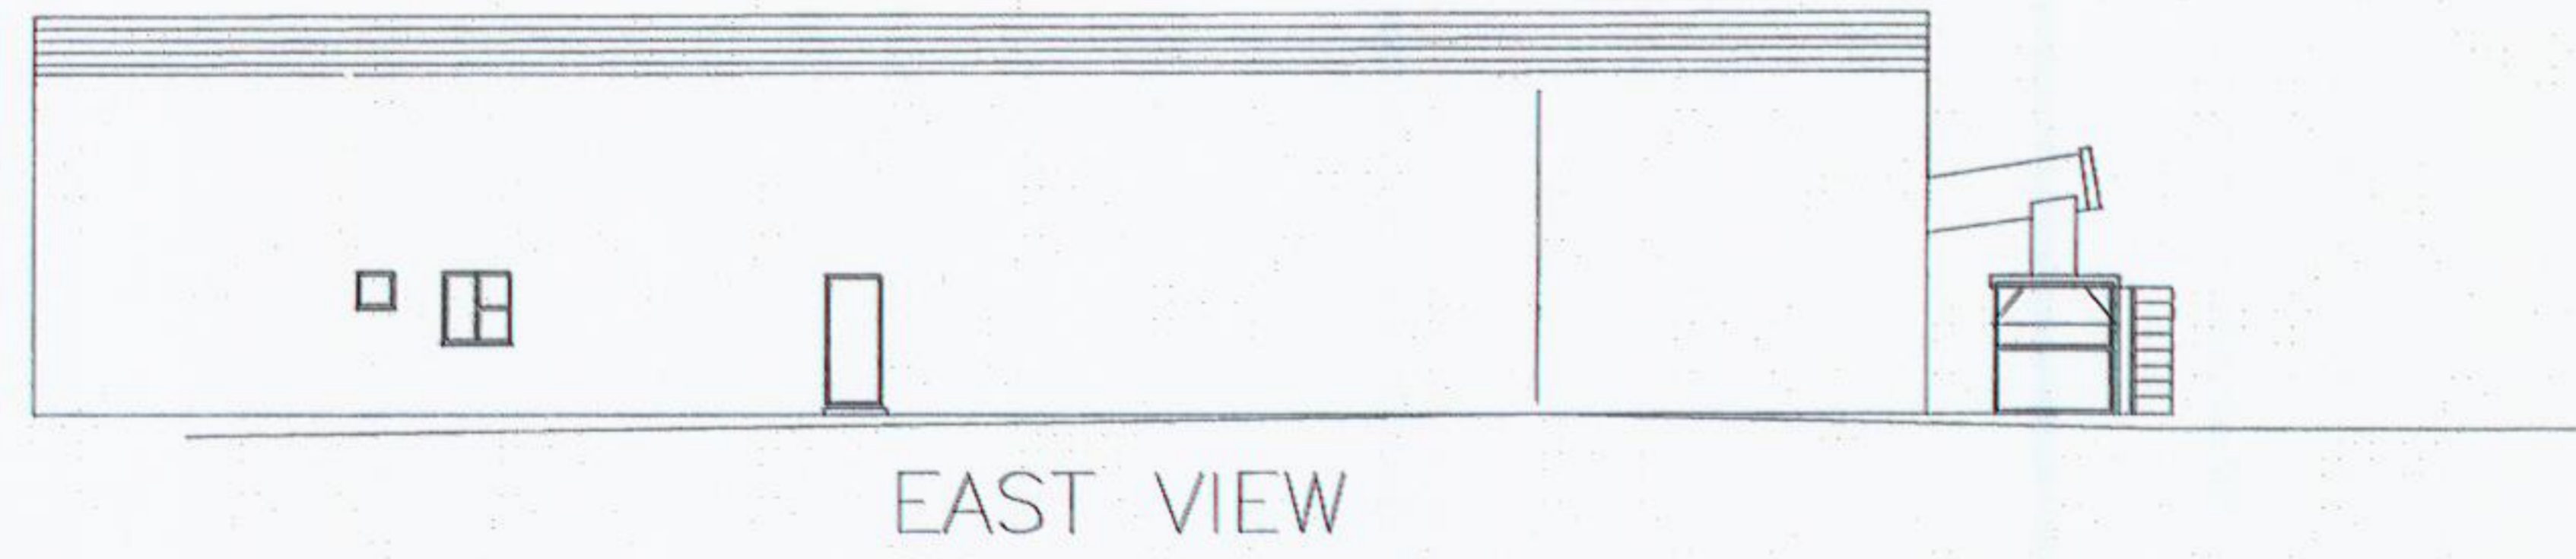




PROPOSED SIDE ELEVATIONS AND SECTIONS

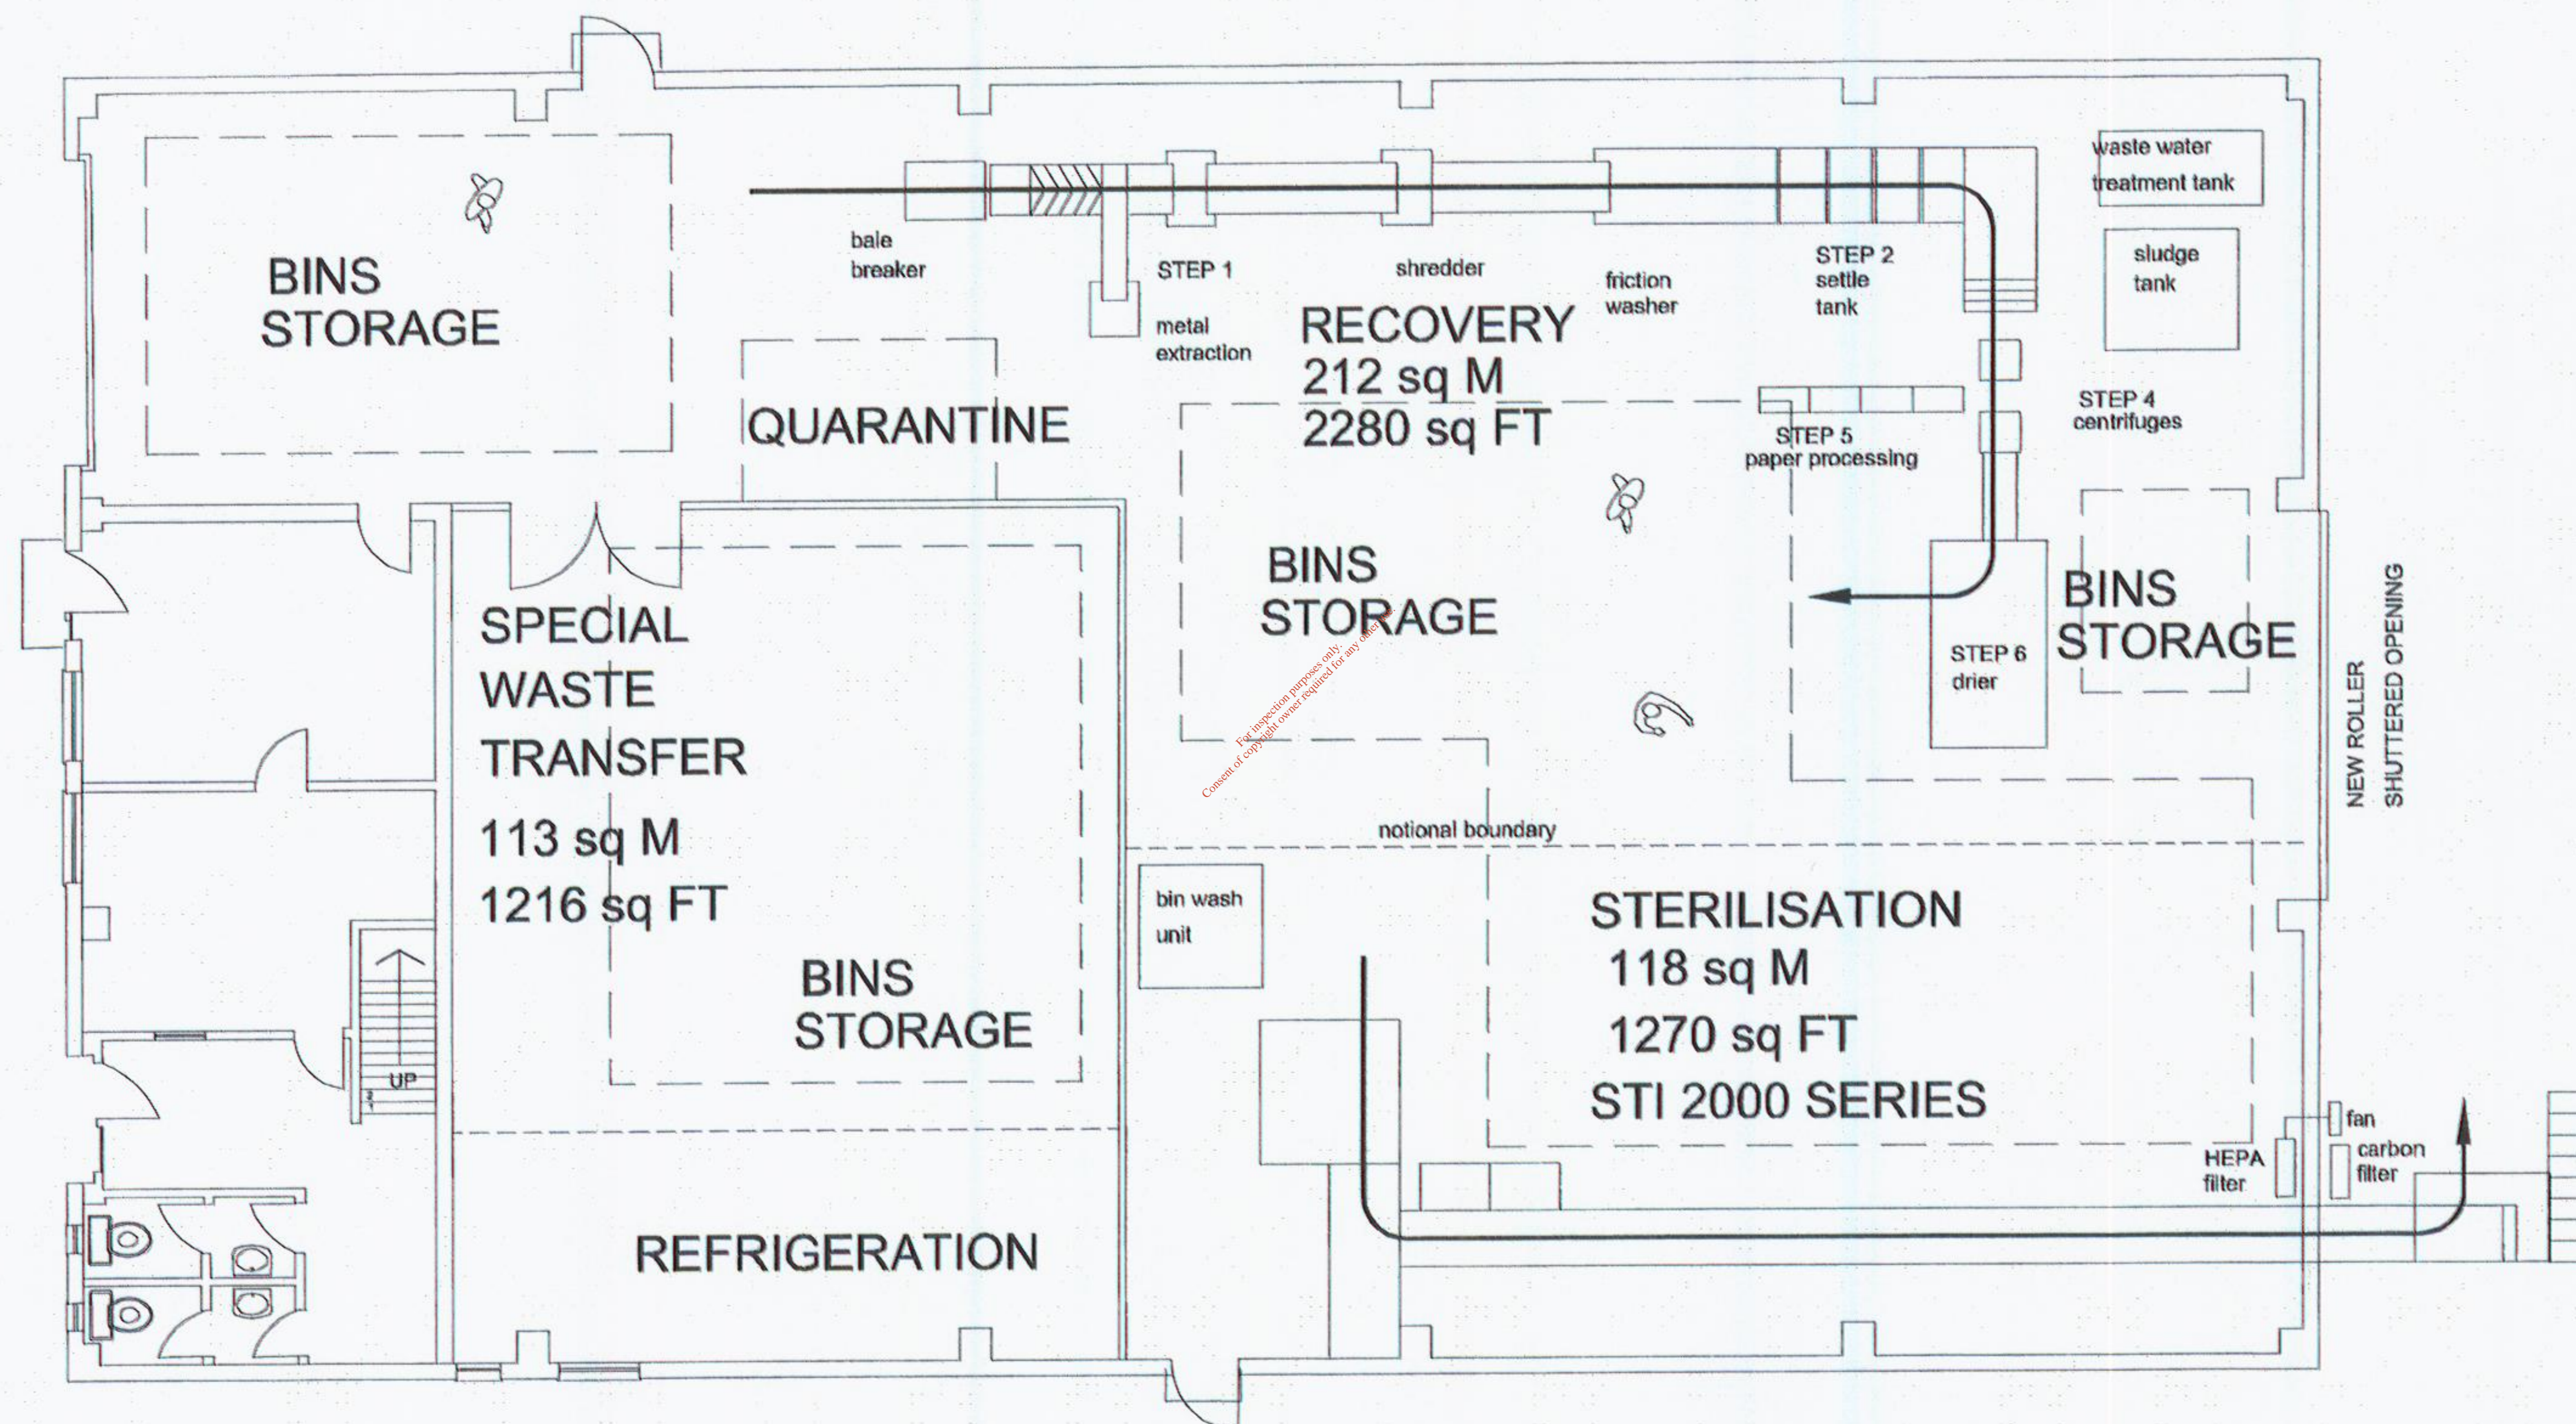

PROPOSED GROUND FLOOR LAYOUT



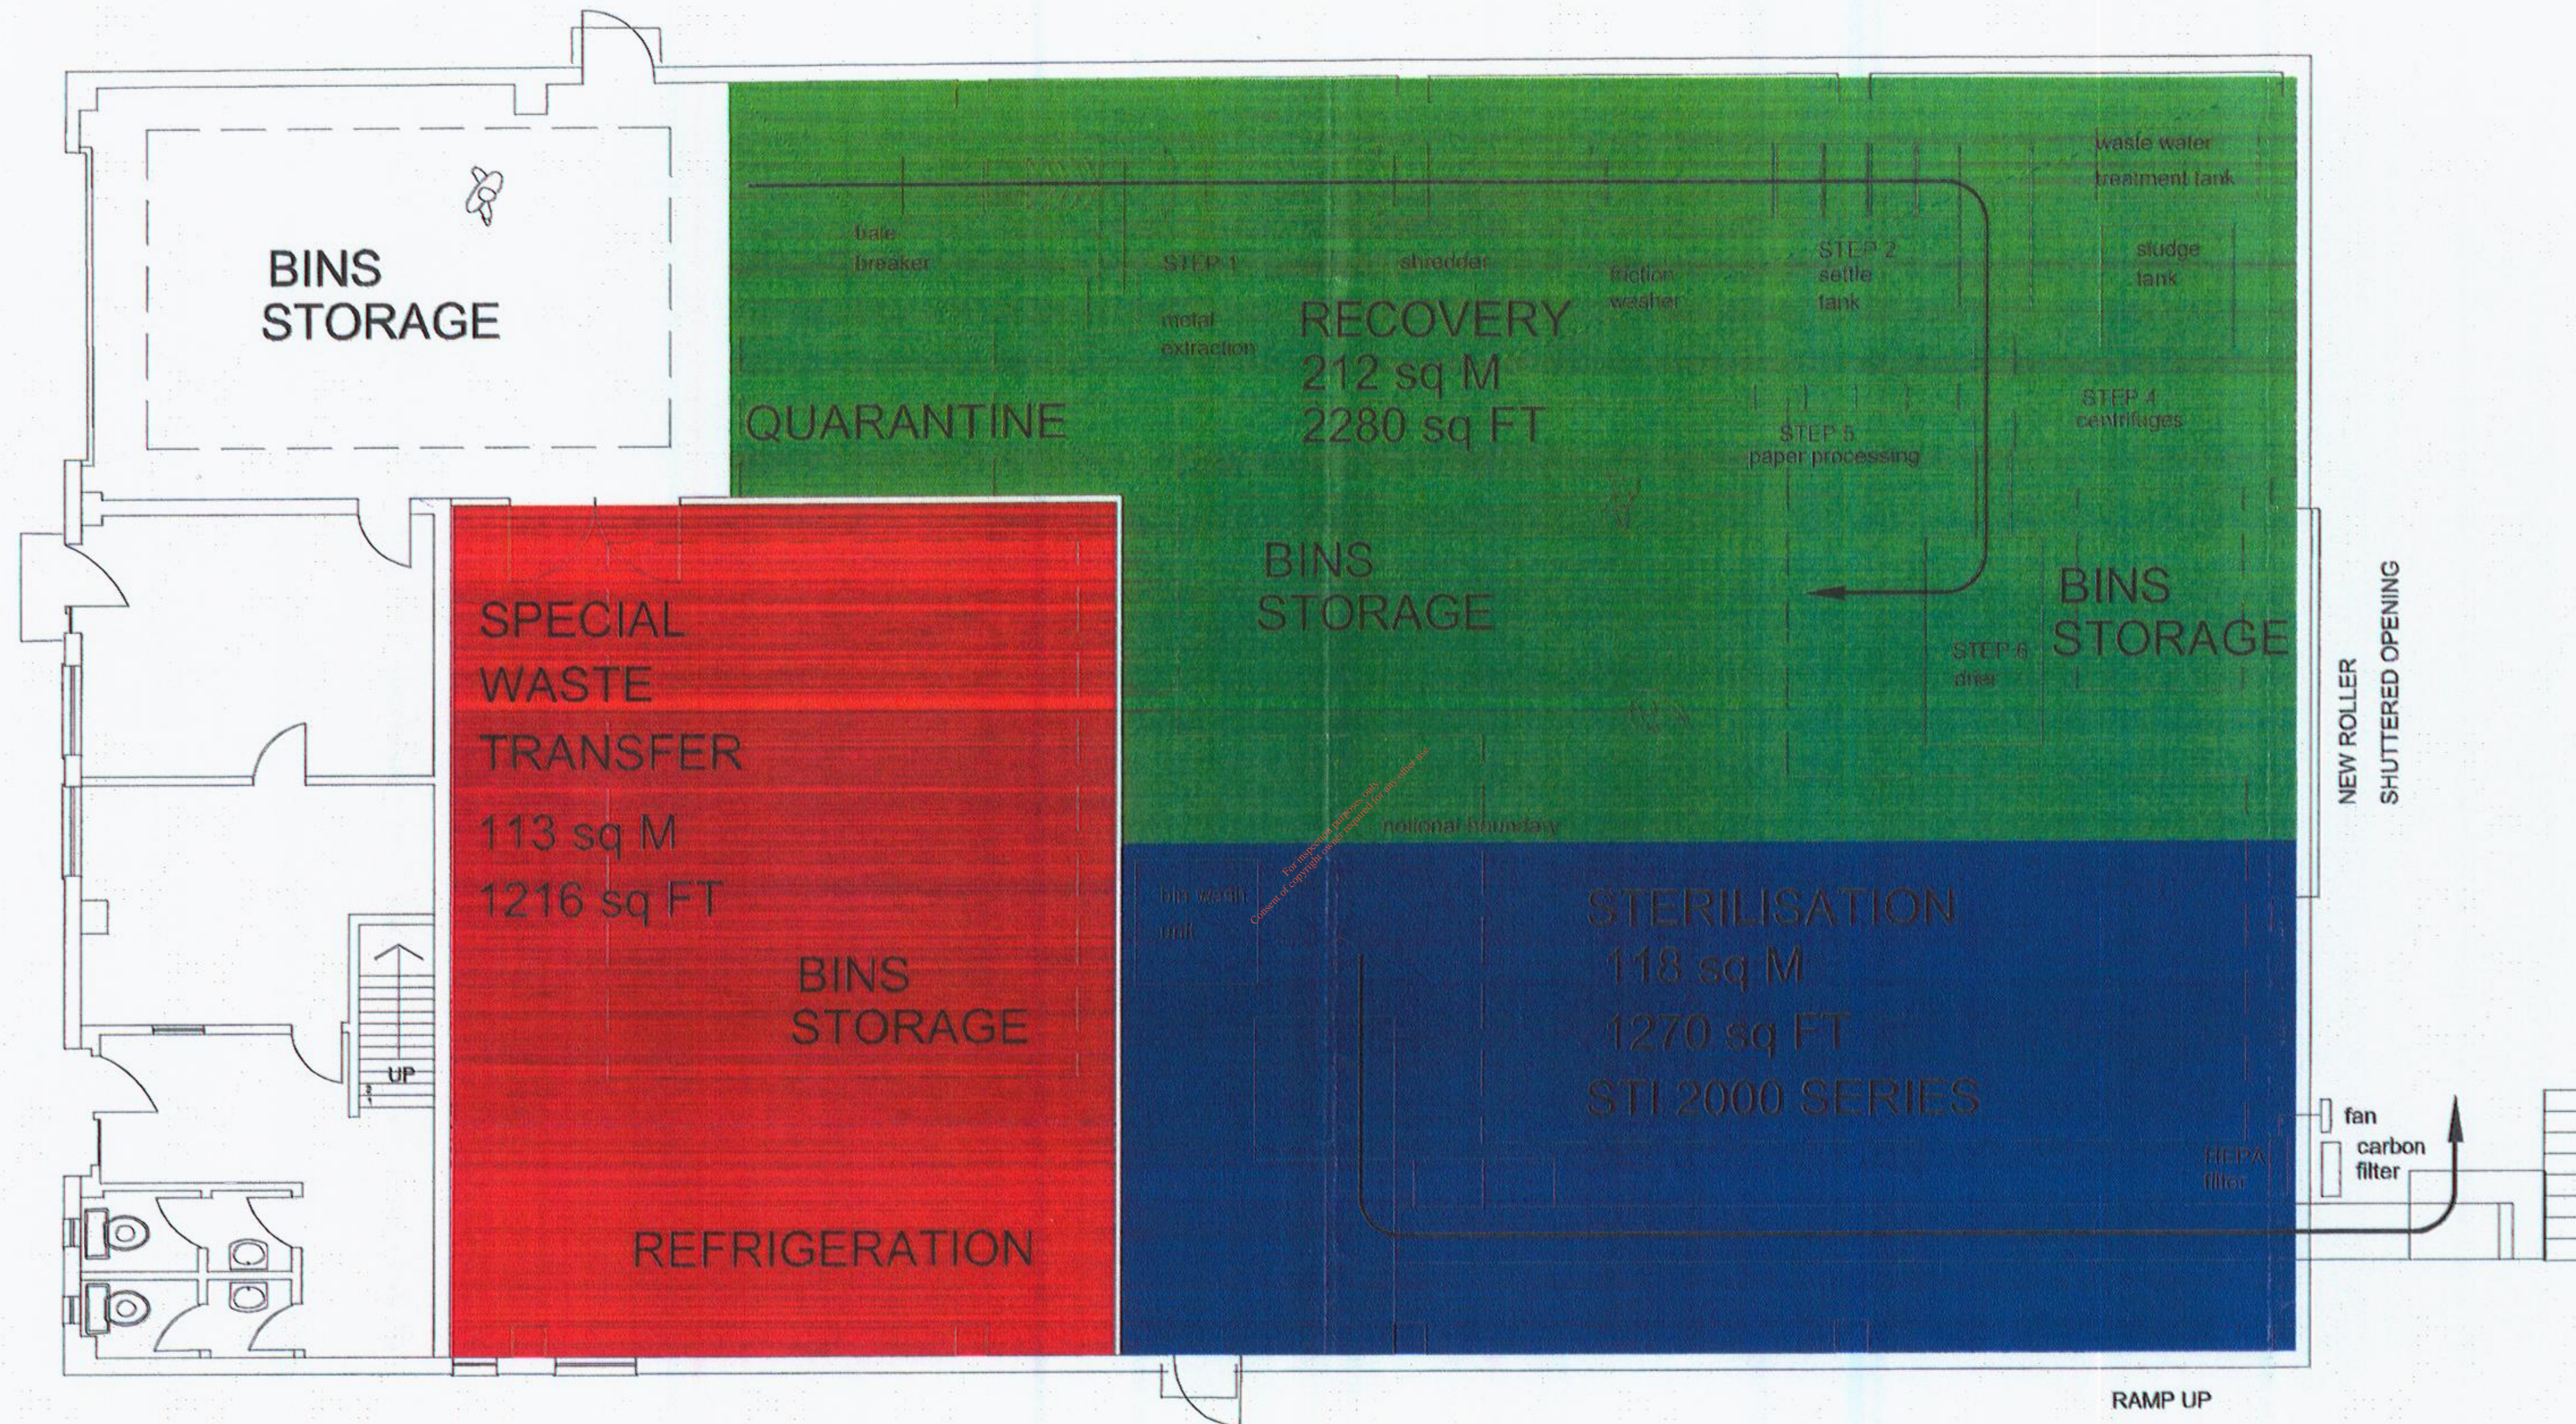

PROPOSED GROUND FLOOR LAYOUT