


Attachment J1.3

**Drawing No. 2666-22-DR-015: Location of
Monitoring Points**

*For inspection purposes only.
Consent of copyright owner required for any other use.*

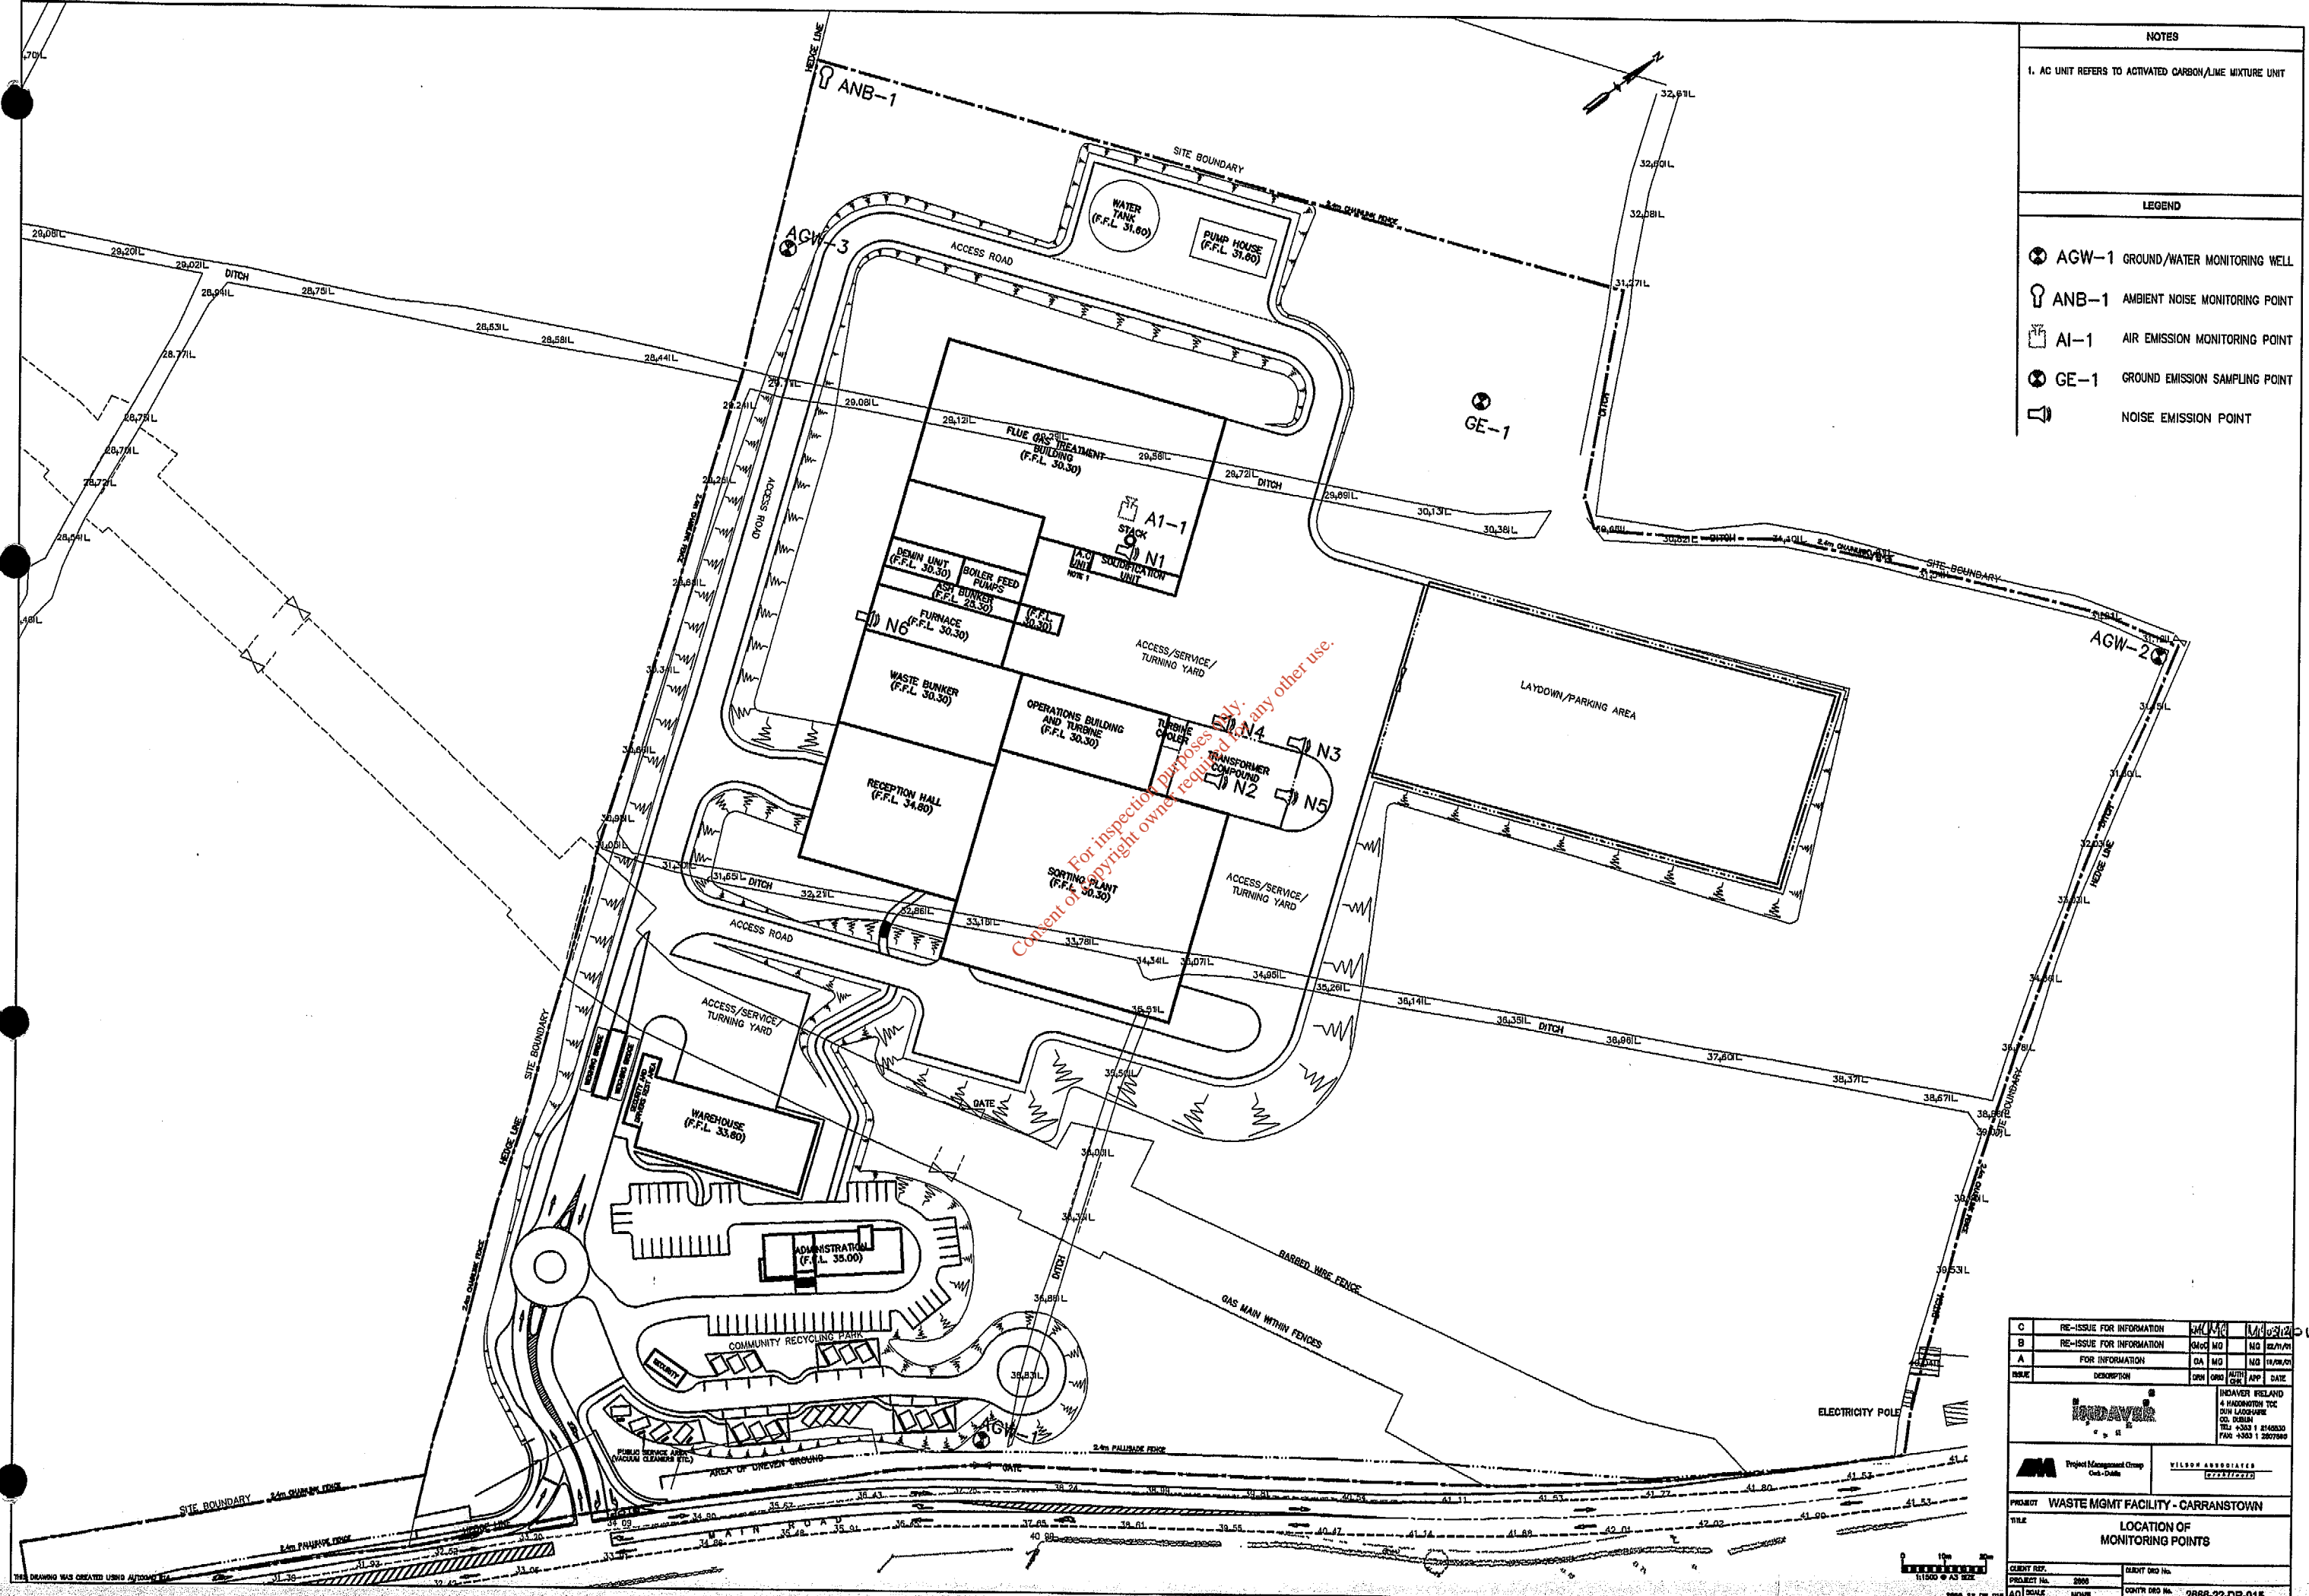

- NOTES**
1. AC UNIT REFERS TO ACTIVATED CARBON/LIME MIXTURE UNIT
-
- LEGEND**
- ⊗ AGW-1 GROUND/WATER MONITORING WELL
 - ⊕ ANB-1 AMBIENT NOISE MONITORING POINT
 - ⊞ AI-1 AIR EMISSION MONITORING POINT
 - ⊙ GE-1 GROUND EMISSION SAMPLING POINT
 - ⊞ NOISE EMISSION POINT

For inspection purposes only. Content of copyright owner required for any other use.

C	RE-ISSUE FOR INFORMATION	11/14/13	11/14/13
B	RE-ISSUE FOR INFORMATION	11/03/13	11/03/13
A	FOR INFORMATION	04/10/13	04/10/13
REV#	DESCRIPTION	DATE	DATE
		HINDOVER IRELAND 4 HADDINGTON TCC CO. DUBLIN TEL: +353 1 2148830 FAX: +353 1 2807880	
		WILSON ASSOCIATES CONSULTANTS	
PROJECT: WASTE MGMT FACILITY - CARRANSTOWN			
TITLE: LOCATION OF MONITORING POINTS			
CLIENT REF:	PROJECT NO:	CLIENT DED No:	CONTR DED No:
	2000		2888-22-DR-015
AO SCALE:	1:1000 @ A3 SIZE		DATE: 28.08.13



Attachment J1.4

Figure J1.1: Locations of Noise Sensitive Receptors (ANN1, ANN2 and ANN3) and Odour Monitoring Points

*For inspection purposes only.
Consent of copyright owner required for any other use.*

