


No part of this document may be re-produced or transmitted in any form or stored in any retrieval system of any nature without the written permission of the Consulting Engineer as copyright holder except as agreed for use on the project for the document was originally issued.

Legend:

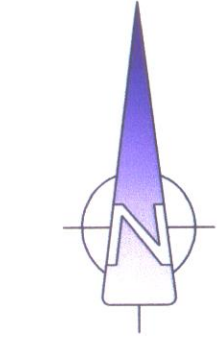

Extract from OSI 6 Inch Series Sheet No. 13 Dublin  
 NOTE: Ordnance Survey Ireland Licence No. EN001602  
 (© Ordnance Survey Ireland Government of Ireland)

- Notes:
1. Figured Dimensions only to be taken from this drawing.
  2. All Drawings to be checked by the Contractor on site.
  3. Engineer to be informed of any discrepancies before any work commences.
  4. All levels relate to Ordnance Survey Datum at Malin Head.


29 SEP 2005

suffix	revisions	date	int
Client			

  
**Fingal County Council**  
 Comhairle Contae Fhine Gall

Project  
**KILSHANE CROSS  
 RECYCLING PARK**


Drawing Title  
**SITE ENTRANCE LAYOUT PLAN**

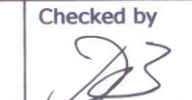Scale 1:500 & 1:200 @ A1  
 Drawn by Colin Peacock  
 Checked by   
 Date September 2005

ENGINEER IN CHARGE: Deirdre Burke  
  
 BLOCK 10-3,  
 BLANCHARDSTOWN CORPORATE PARK,  
 DUBLIN 15,  
 IRELAND  
 TEL: 01 8030481  
 FAX: 01 8030418  
 email: admin@tes.ie


Drawing No.  
**1234/01/306**

Rev.									
------	--	--	--	--	--	--	--	--	--

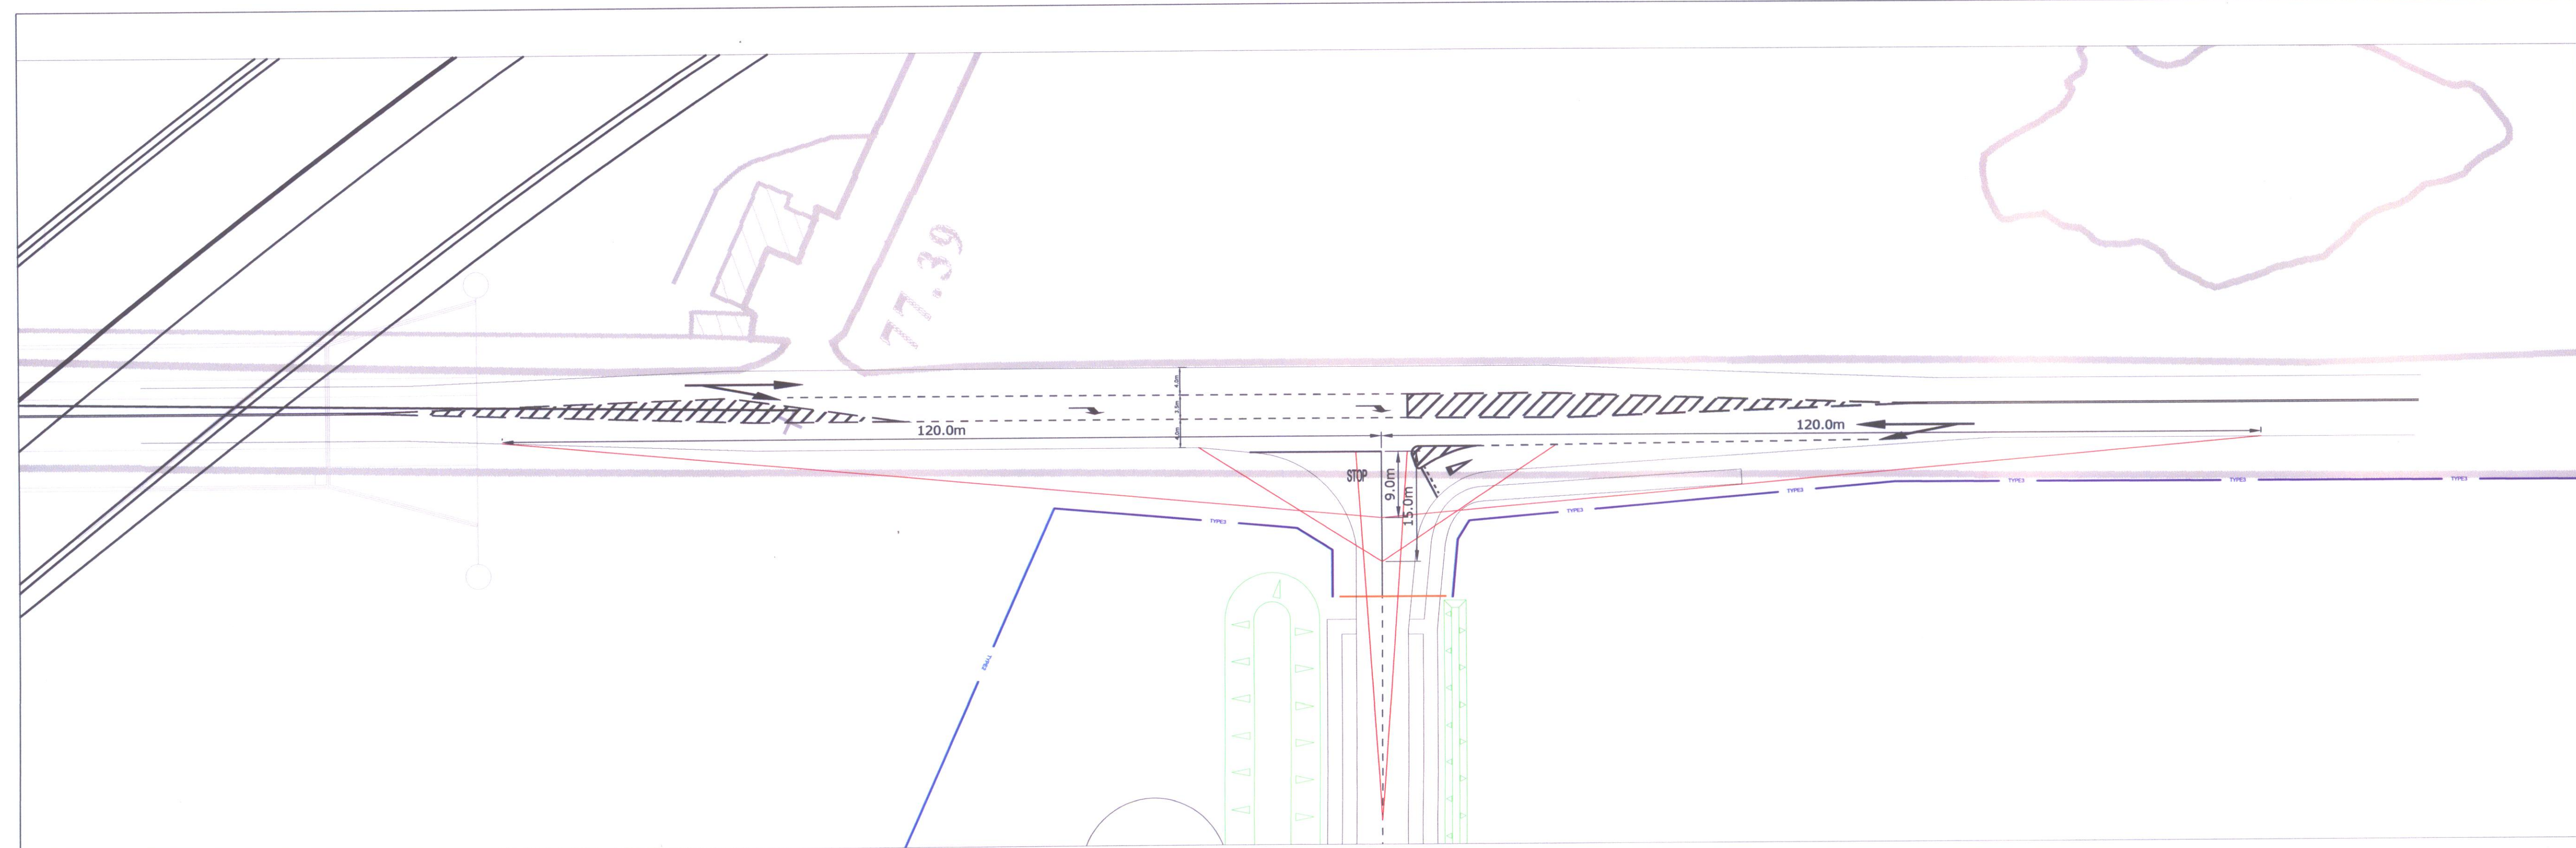

**SIGHT STOPPING DISTANCES PLAN**

For proposed proposals only.  
 Consent of copyright owner required for any other use.

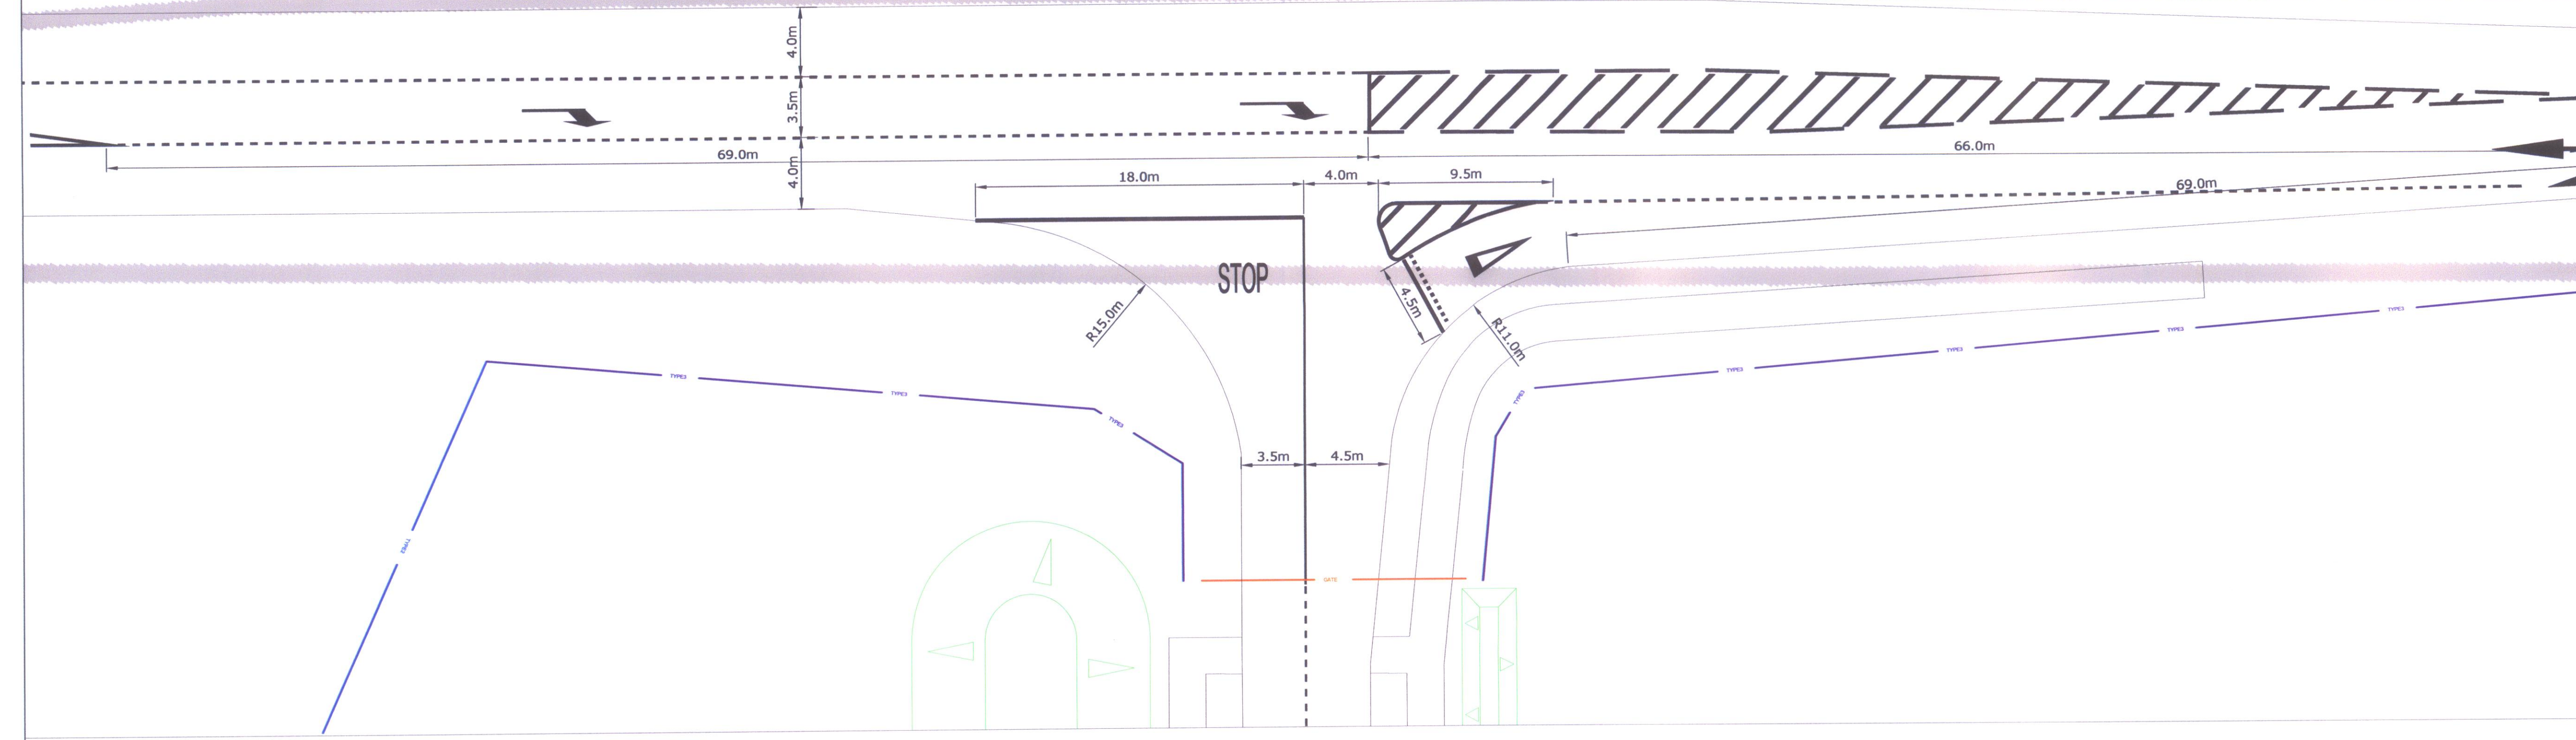

**SITE ENTRANCE LAYOUT PLAN**