


**LEGEND**

- APPLICATION SITE BOUNDARY
- STREAM
- POST AND WIRE FENCE
- LEACHATE LINE
- ESB LINE
- TELEPHONE LINE
- cSAC BOUNDARY
- HEDGE
- ACOUSTIC BARRIER 2.0m HIGH
- SILT FENCE
- 148 PROVISIONAL DESIGN LEVEL

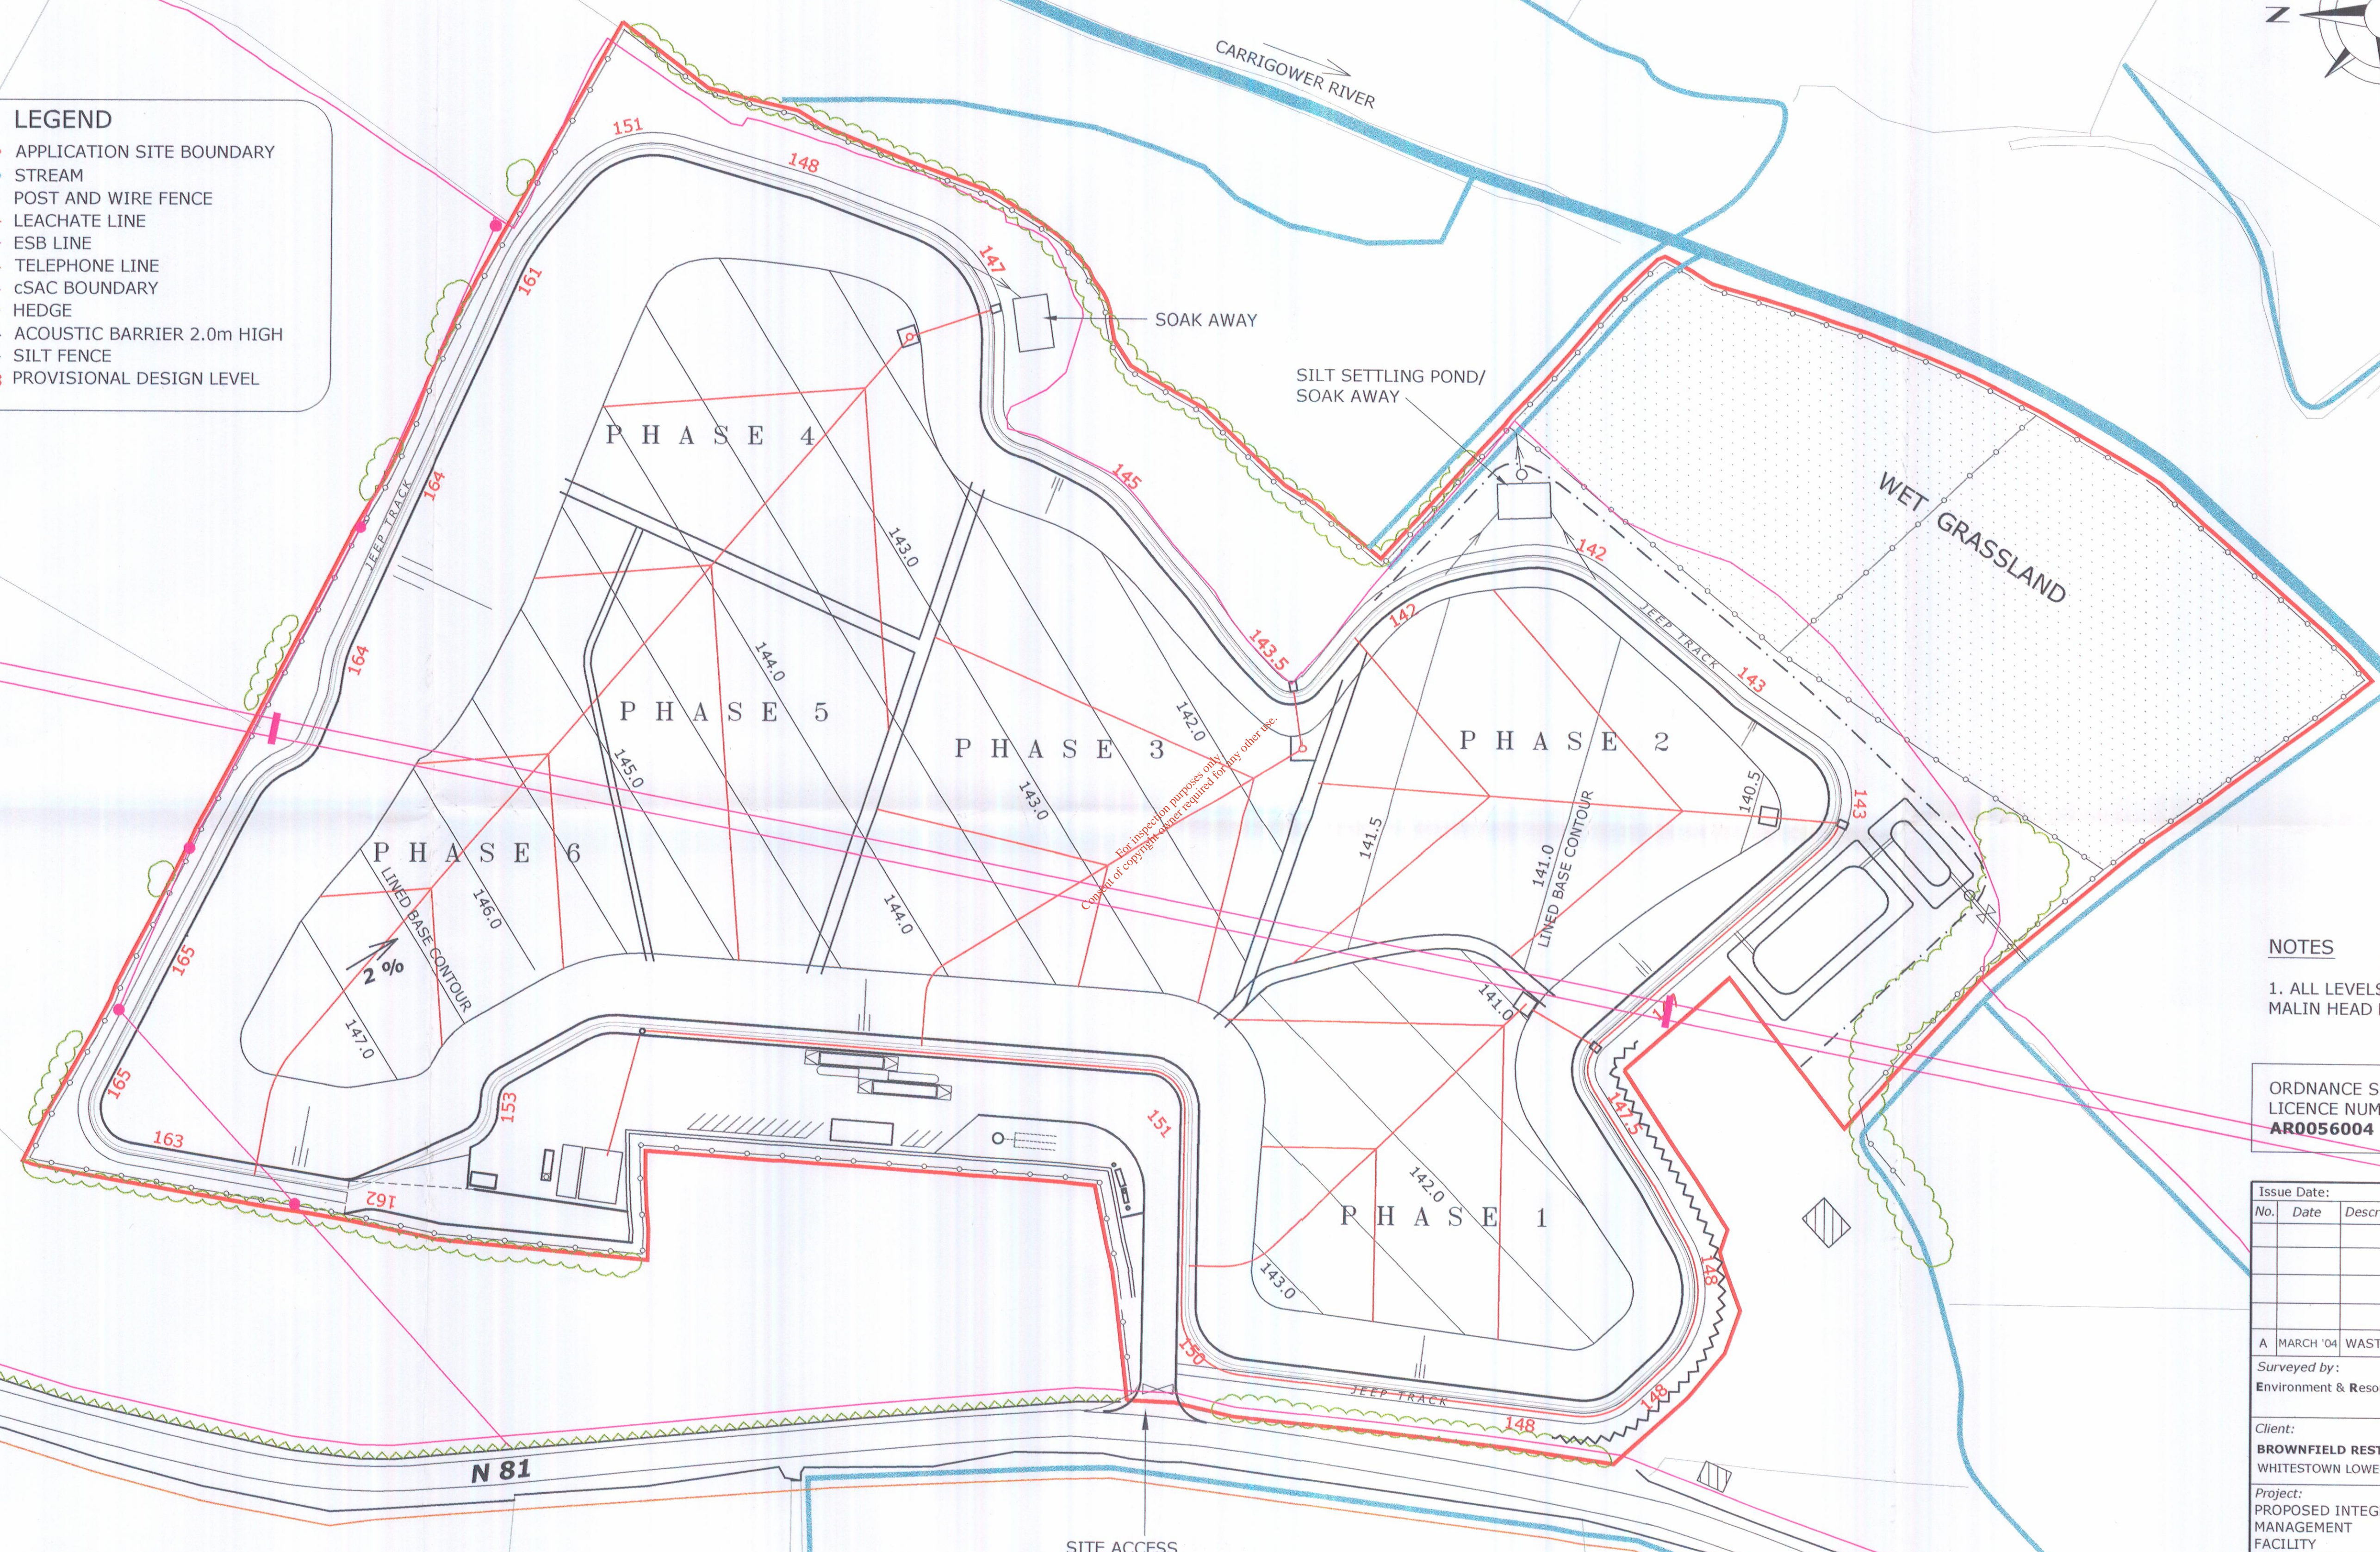

**NOTES**

1. ALL LEVELS RELATIVE TO MALIN HEAD DATUM

ENVIRONMENTAL PROTECTION  
AGENCY WASTE LICENSING  
RECEIVED  
18 MAR 2004

ORDNANCE SURVEY IRELAND  
LICENCE NUMBER  
**AR0056004**

Issue Date:		
No.	Date	Description
A	MARCH '04	WASTE LICENCE APPLICATION
Surveyed by: Environment & Resource Management Ltd.		
Client: <b>BROWNFIELD RESTORATION IRELAND LTD.</b> WHITETOWN LOWER, CO. WICKLOW		
Project: PROPOSED INTEGRATED WASTE MANAGEMENT FACILITY		
Title of Dwg. <b>POTENTIAL EXTENT OF LINED LANDFILL FOR NON HAZARDOUS WASTE (PHASES 1 TO 6)</b>		
Scale:	1:1000A1 1:2000A3	Dwg. No. BRI / 110
Drawn:	CC	Job No. A
Approved:	GP	03.116

Prepared by:  
Environment & Resource Management Ltd.  
NO. 3 TARA COURT, DUBLIN RD., NAAS, CO.  
KILDARE TELEPHONE 045 874411 FAX 045 874549