


- LEGEND**
- APPLICATION SITE BOUNDARY
  - RESTORATION SURFACE CONTOUR
  - STREAM
  - POST AND WIRE FENCE LINE
  - HEDGE
  - CSAC BOUNDARY
  - PERIMETER DRAINAGE
  - LEACHATE PIPE
  - ESB LINE
  - TELEPHONE LINE
  - 167.0 PROVISIONAL DESIGN LEVEL
  - ▭ HOUSE

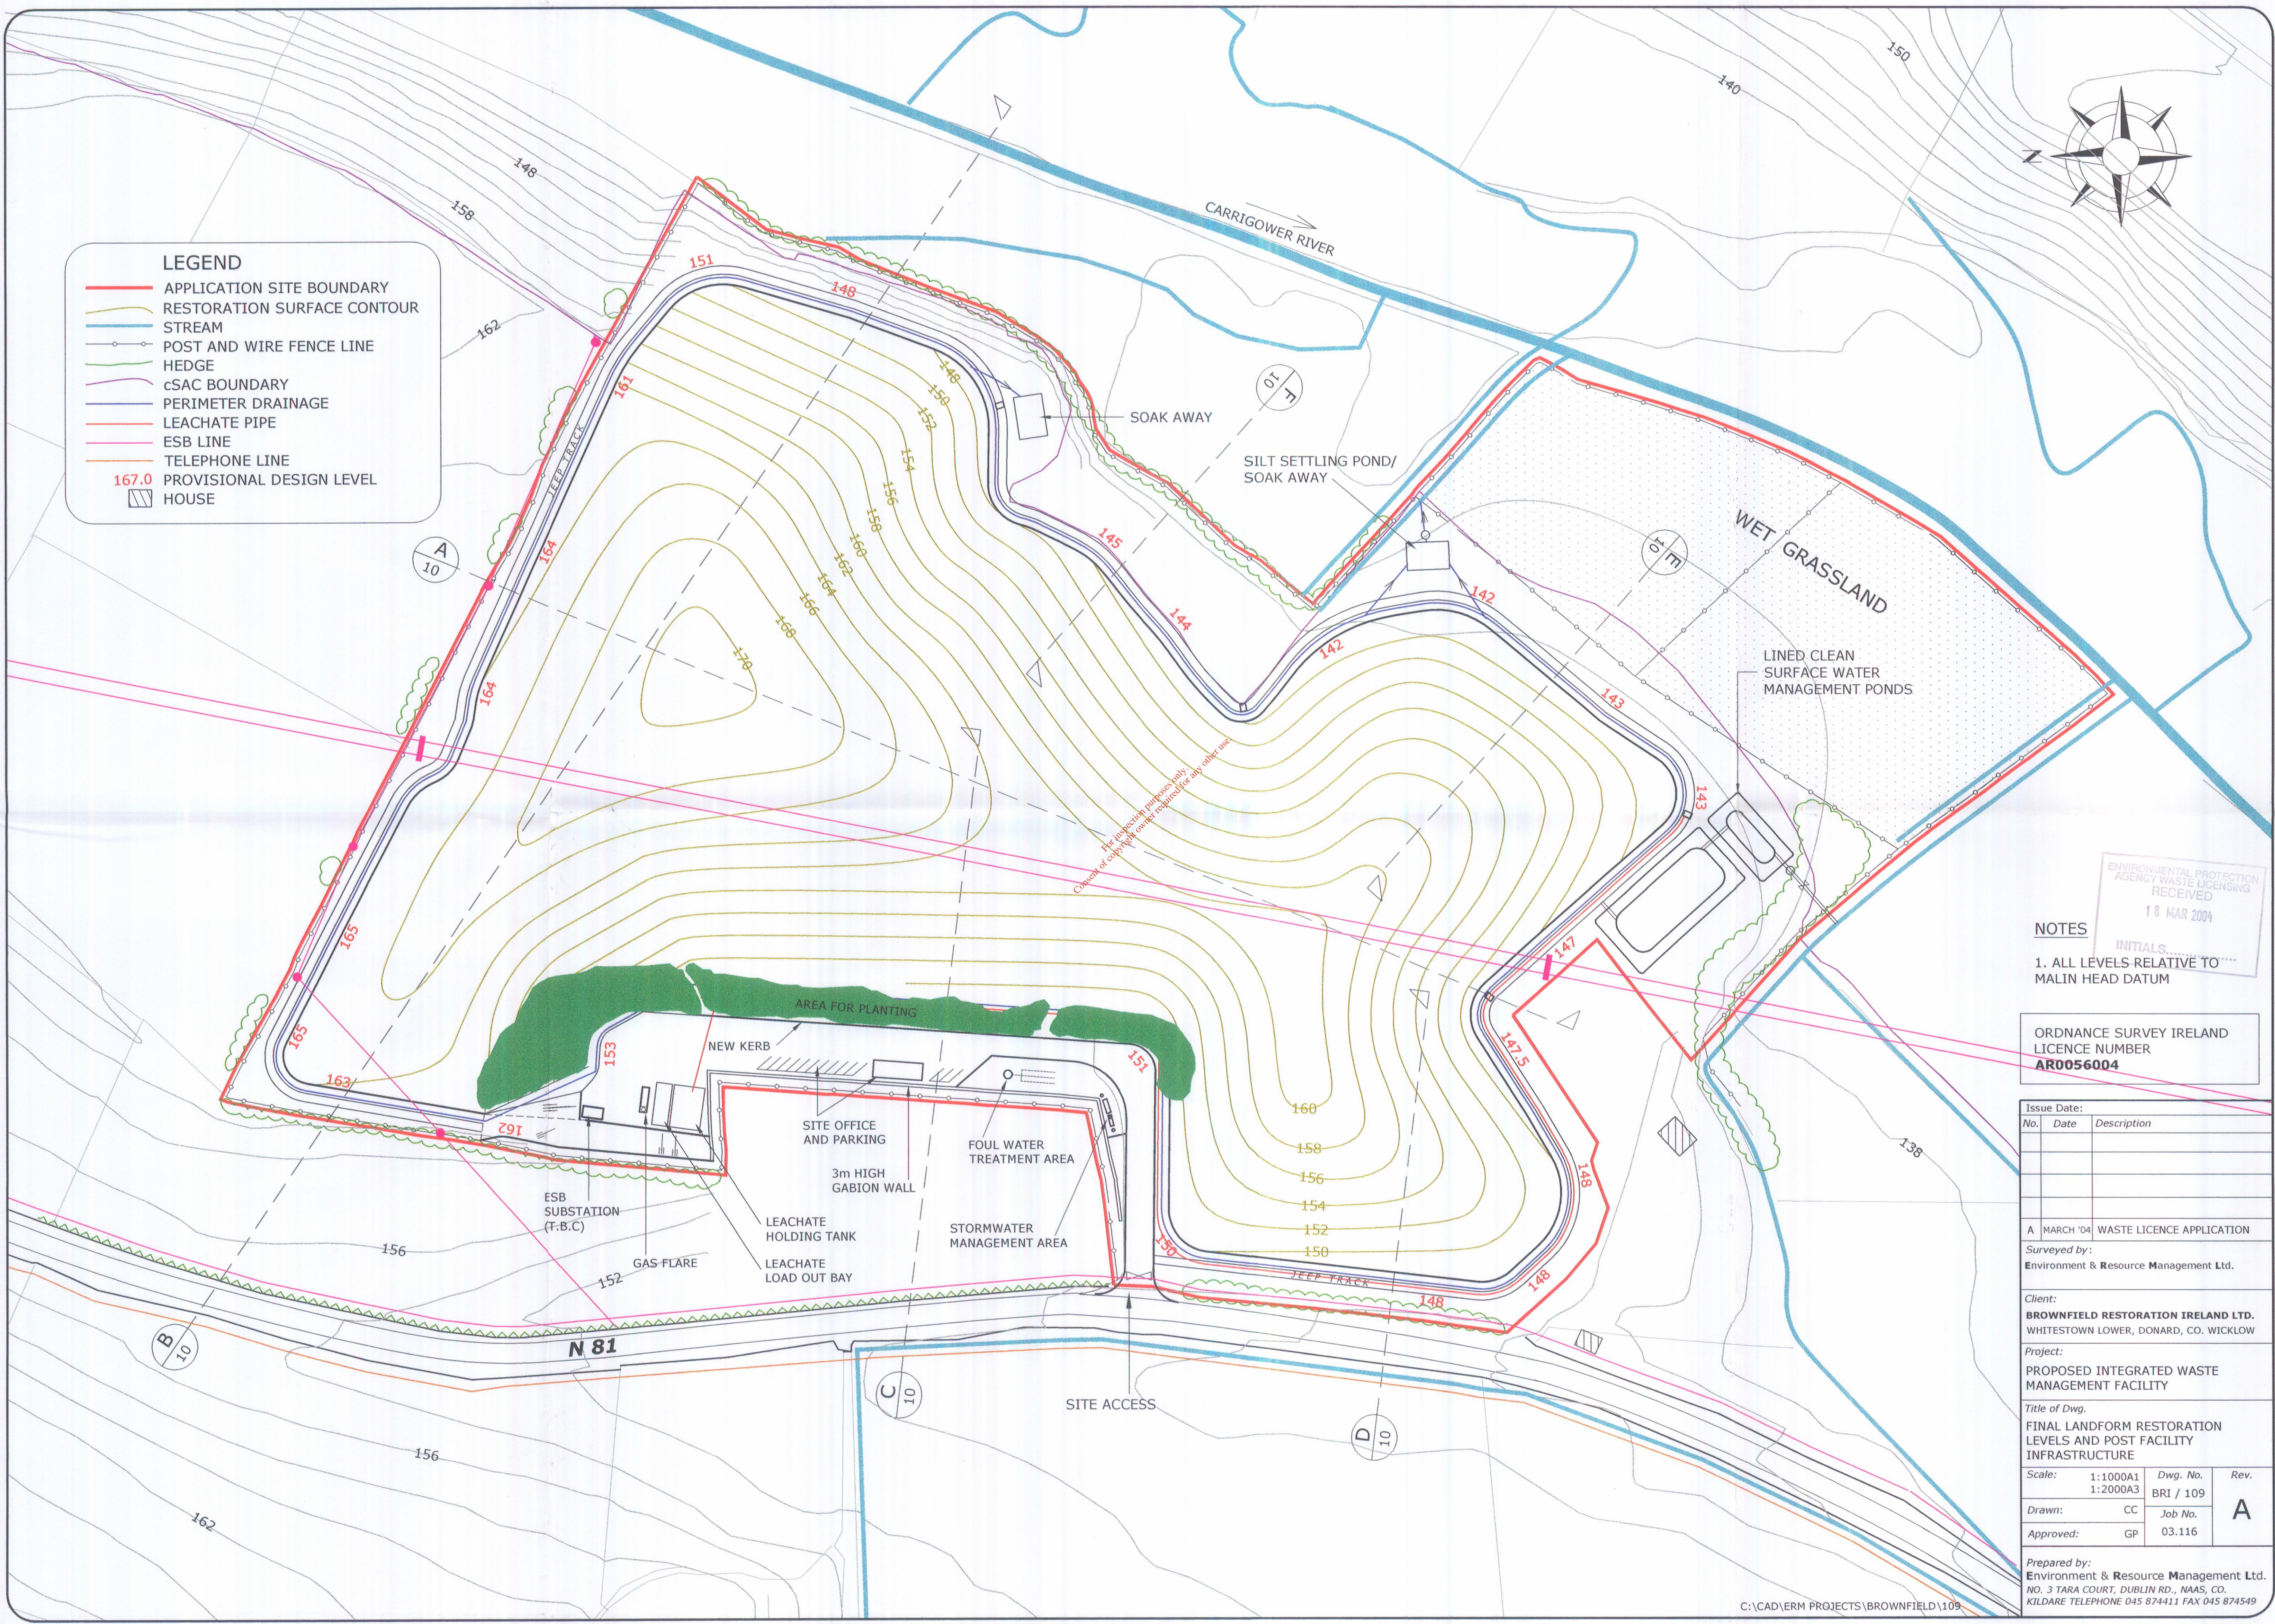

ENVIRONMENTAL PROTECTION AGENCY WASTE LICENSING RECEIVED  
18 MAR 2004

INITIALS.....

NOTES  
1. ALL LEVELS RELATIVE TO MALIN HEAD DATUM

ORDNANCE SURVEY IRELAND LICENCE NUMBER  
**AR0056004**

Issue Date:		
No.	Date	Description
A	MARCH '04	WASTE LICENCE APPLICATION
Surveyed by: Environment & Resource Management Ltd.		
Client: <b>BROWNFIELD RESTORATION IRELAND LTD.</b> WHITESTOWN LOWER, DONARD, CO. WICKLOW		
Project: PROPOSED INTEGRATED WASTE MANAGEMENT FACILITY		
Title of Dwg. FINAL LANDFORM RESTORATION LEVELS AND POST FACILITY INFRASTRUCTURE		
Scale:	1:1000A1 1:2000A3	Dwg. No. BRI / 109
Drawn:	CC	Job No. 03.116
Approved:	GP	Rev. <b>A</b>
Prepared by: Environment & Resource Management Ltd. NO. 3 TARA COURT, DUBLIN RD., NAAS, CO. KILDARE TELEPHONE 045 874411 FAX 045 874549		