


LEGEND

- APPLICATION SITE BOUNDARY
- STREAM
- POST AND WIRE FENCE
- LEACHATE LINE
- ESB LINE
- TELEPHONE LINE
- cSAC BOUNDARY
- HEDGE
- ~ ACOUSTIC BARRIER 2.0m HIGH
- - - SILT FENCE
- 148 PROVISIONAL DESIGN LEVEL
- DIRECTION OF SURFACE WATER FLOW
- LINED AREA READY FOR DISPOSAL OF RESIDUAL WASTE
- AREA PARTLY FILLED WITH RESIDUAL WASTE
- AREA WITH INTERIM CAPPING LAYER
- AREA WITH FINAL CAPPING LAYER

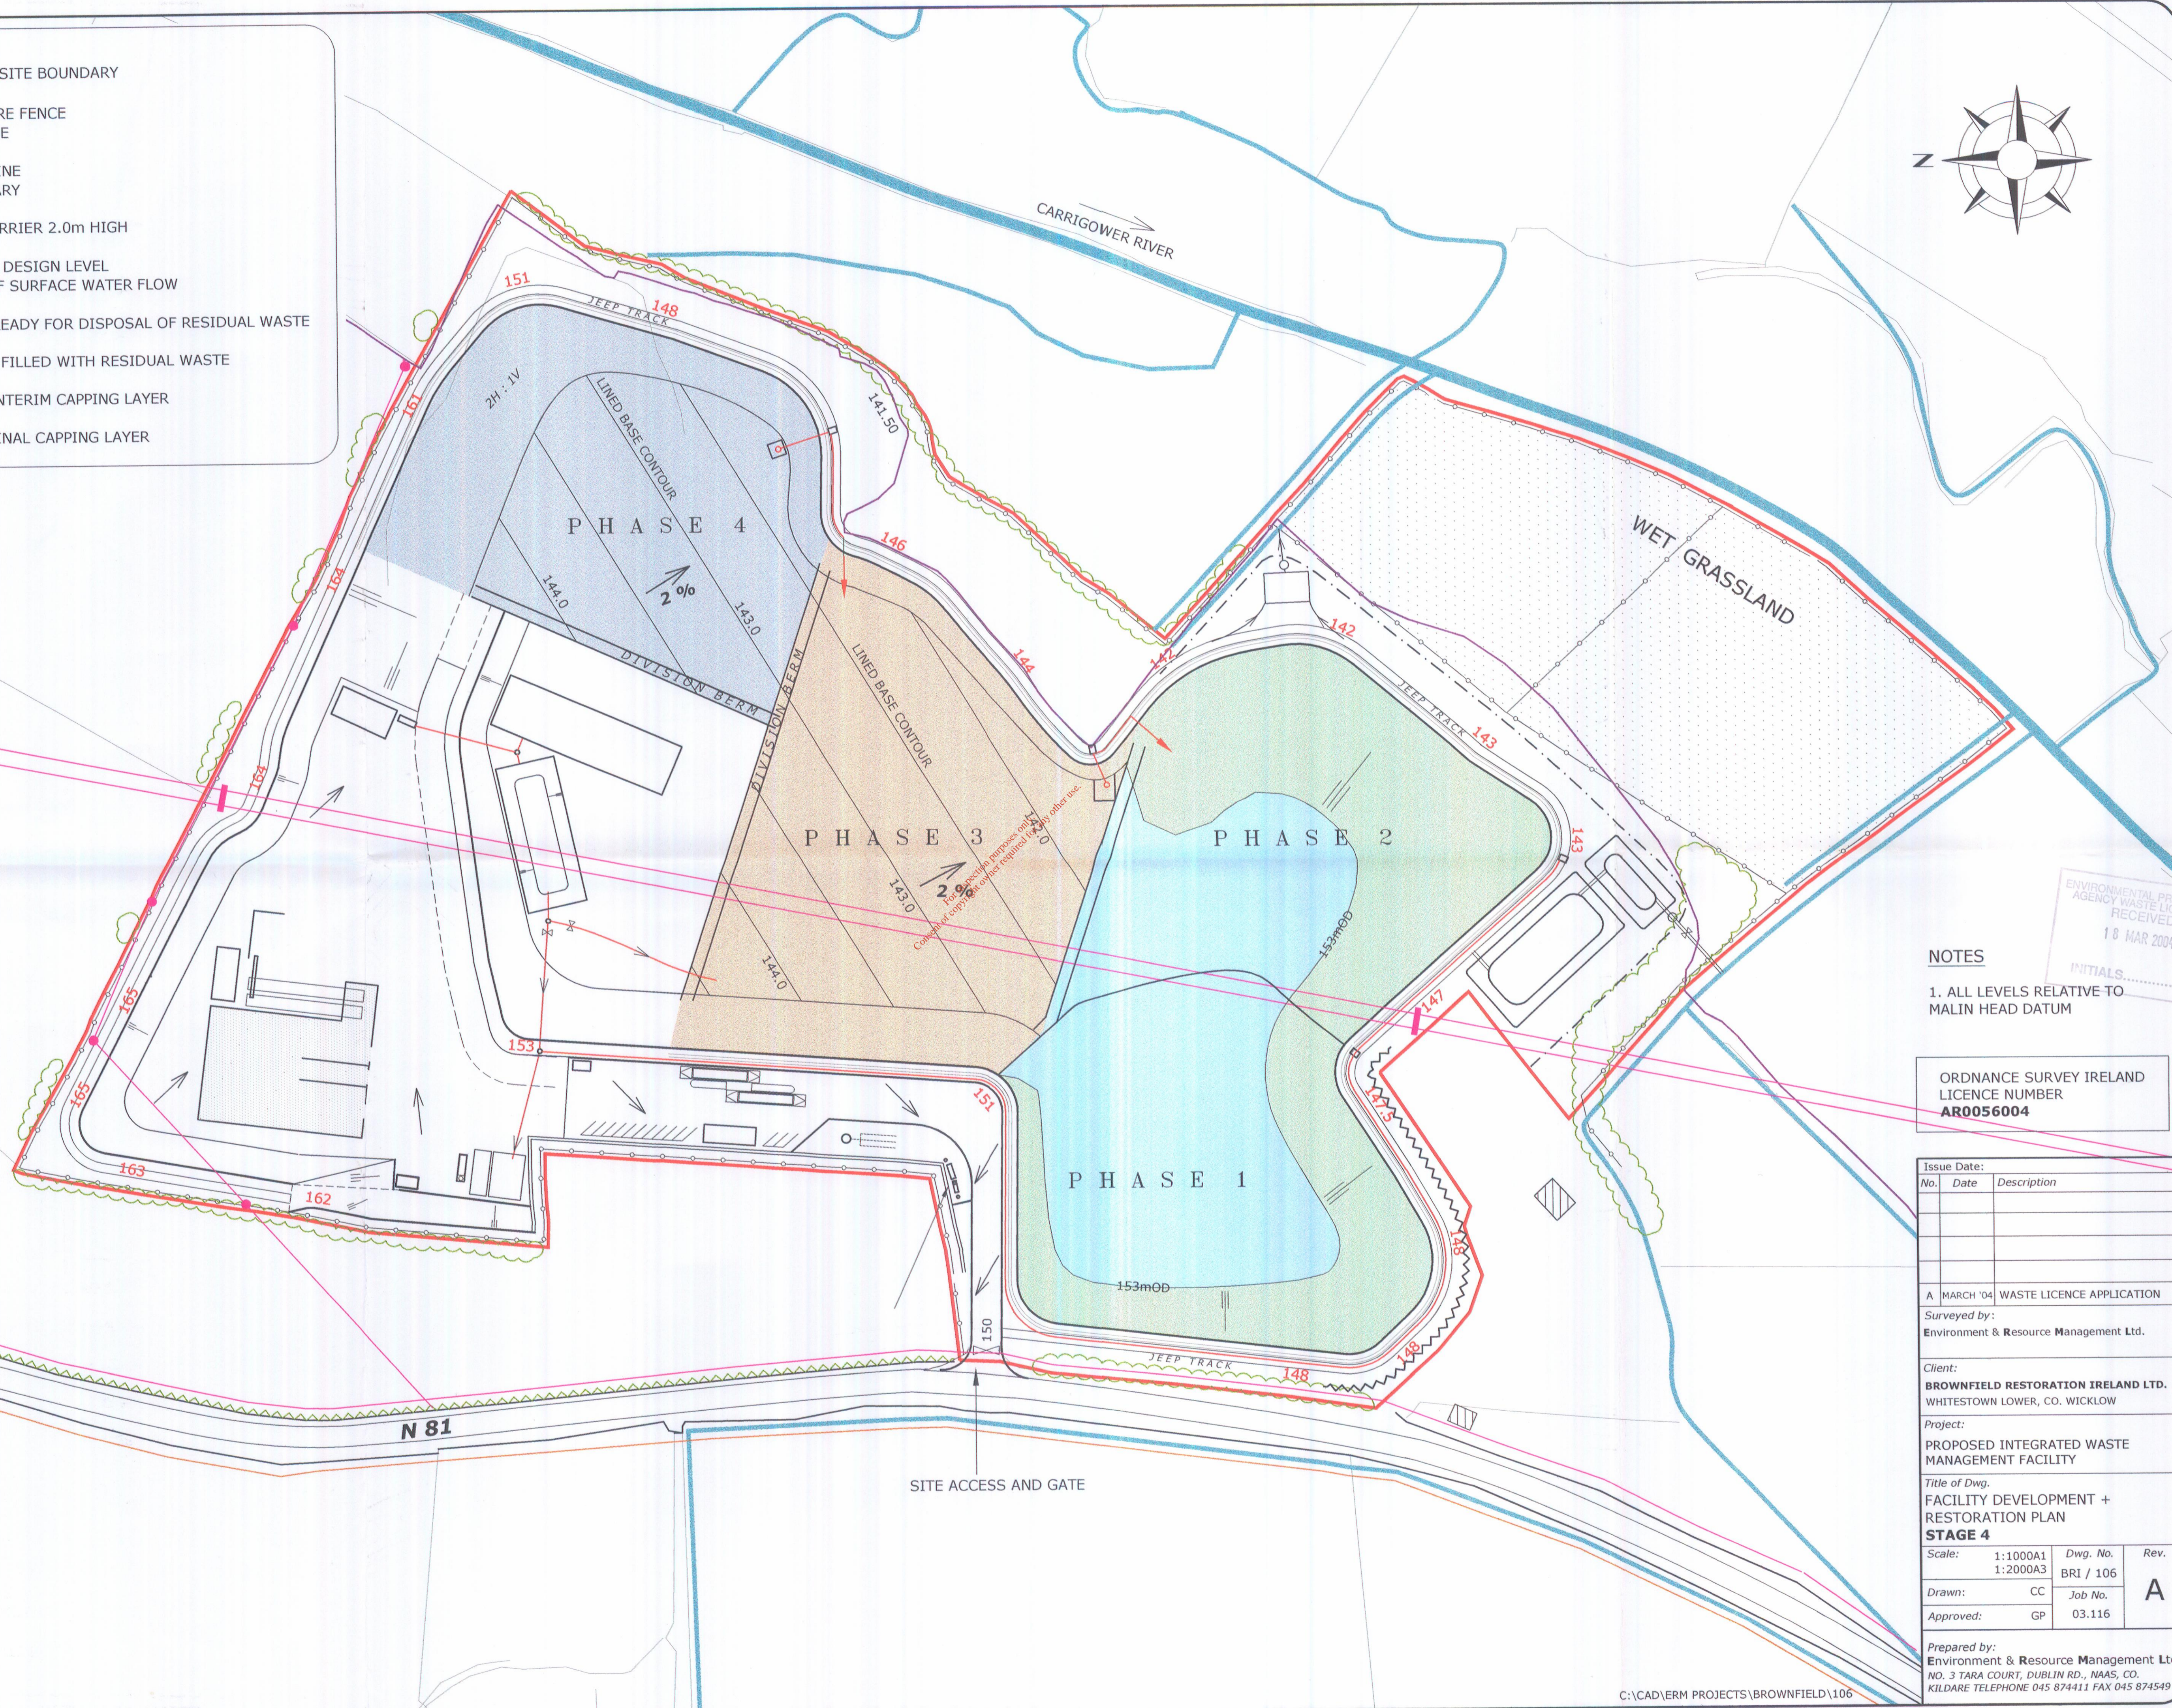

NOTES

1. ALL LEVELS RELATIVE TO MALIN HEAD DATUM

ENVIRONMENTAL PROTECTION AGENCY WASTE LICENSING RECEIVED 18 MAR 2004
INITIALS.....

ORDNANCE SURVEY IRELAND
LICENCE NUMBER
AR0056004

Issue Date:		
No.	Date	Description
A	MARCH '04	WASTE LICENCE APPLICATION
Surveyed by: Environment & Resource Management Ltd.		
Client: BROWNFIELD RESTORATION IRELAND LTD. WHITESTOWN LOWER, CO. WICKLOW		
Project: PROPOSED INTEGRATED WASTE MANAGEMENT FACILITY		
Title of Dwg. FACILITY DEVELOPMENT + RESTORATION PLAN STAGE 4		
Scale:	1:1000A1 1:2000A3	Dwg. No. BRI / 106
Drawn:	CC	Job No.
Approved:	GP	03.116
A		

Prepared by:
Environment & Resource Management Ltd.
NO. 3 TARA COURT, DUBLIN RD., NAAS, CO. KILDARE TELEPHONE 045 874411 FAX 045 874549