


Surveyed 19  
Revised 20  
Levelled 19

# Map B.1.4 Ownership Map of site for Goff Recycling Ltd. site Kilrane, Rosslare Harbour

si

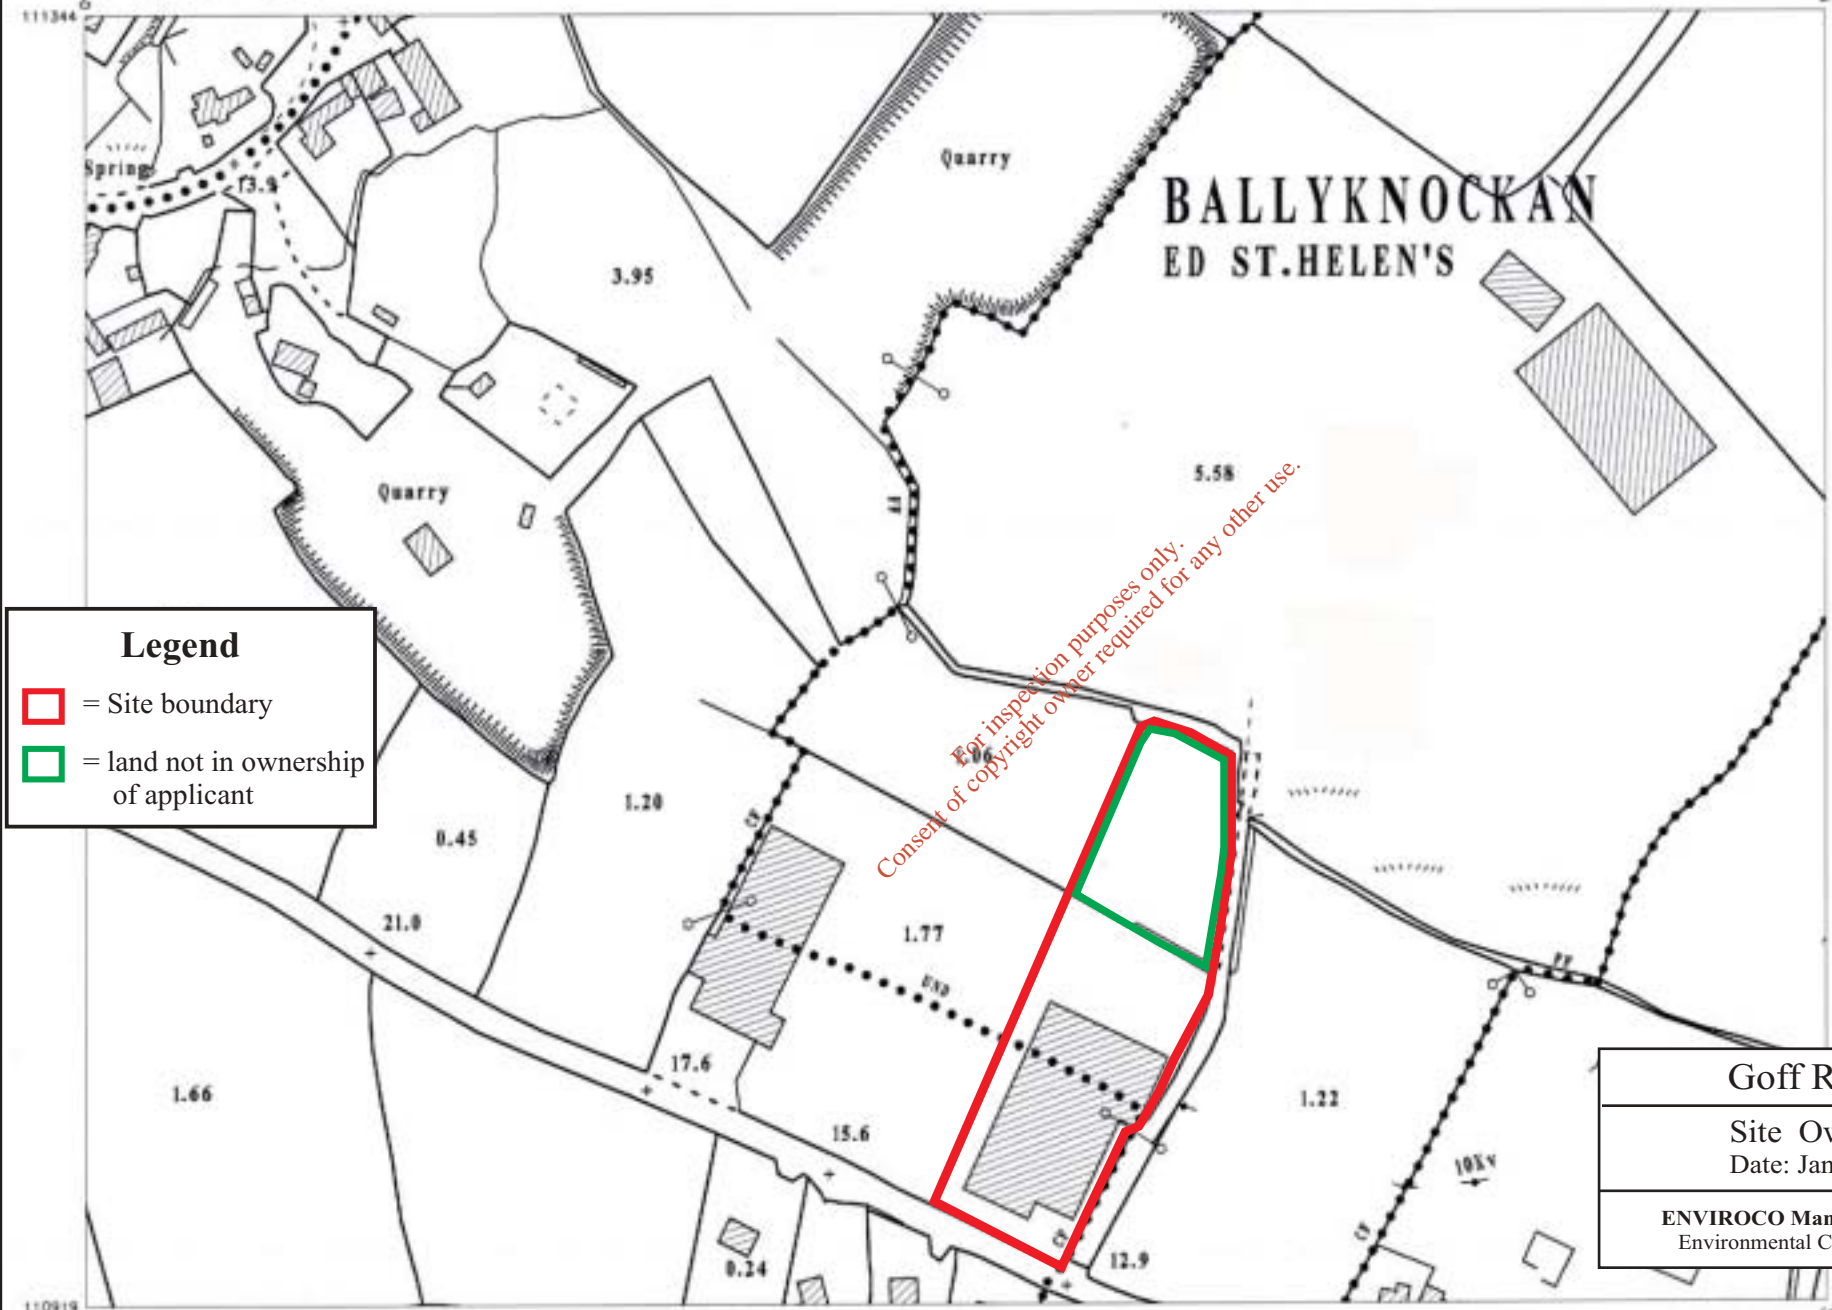

**Legend**

- = Site boundary
- = land not in ownership of applicant

For inspection purposes only.  
Consent of copyright owner required for any other use.

DESCRIPTION

MAP SCALES

1:2500  
5715-A



Printed by The Map Store  
Church Avenue Mullingar  
On behalf of Ordnance Survey Ireland  
Sáibteoir áirígeadh réamh-údarúcháin clóscríobh  
Sáibteoir áirígeadh réamh-údarúcháin clóscríobh  
Rialtas na hÉireann.  
Unauthorized reproduction infringes Ordnance  
Survey Ireland and Government of Ireland  
copyright.

Goff Recycling Ltd.

Site Ownership Map  
Date: January 2006

ENVIROCO Management LTD  
Environmental Consultants



Scale: - 1:2500  
Scála: - 1:2500



Plot Ref. No. 21934\_1  
Plot Date 17-JUN-2005