


AREA	OPERATIONS
1	WEIGH - IN
2	MATERIAL INSPECTION
3	PICKING LINE HOPPER
4	MATERIAL SEGREGATION
5	BALING & BULKING
6	STORAGE PENDING OFF SITE REMOVAL
7	LOADING BAY

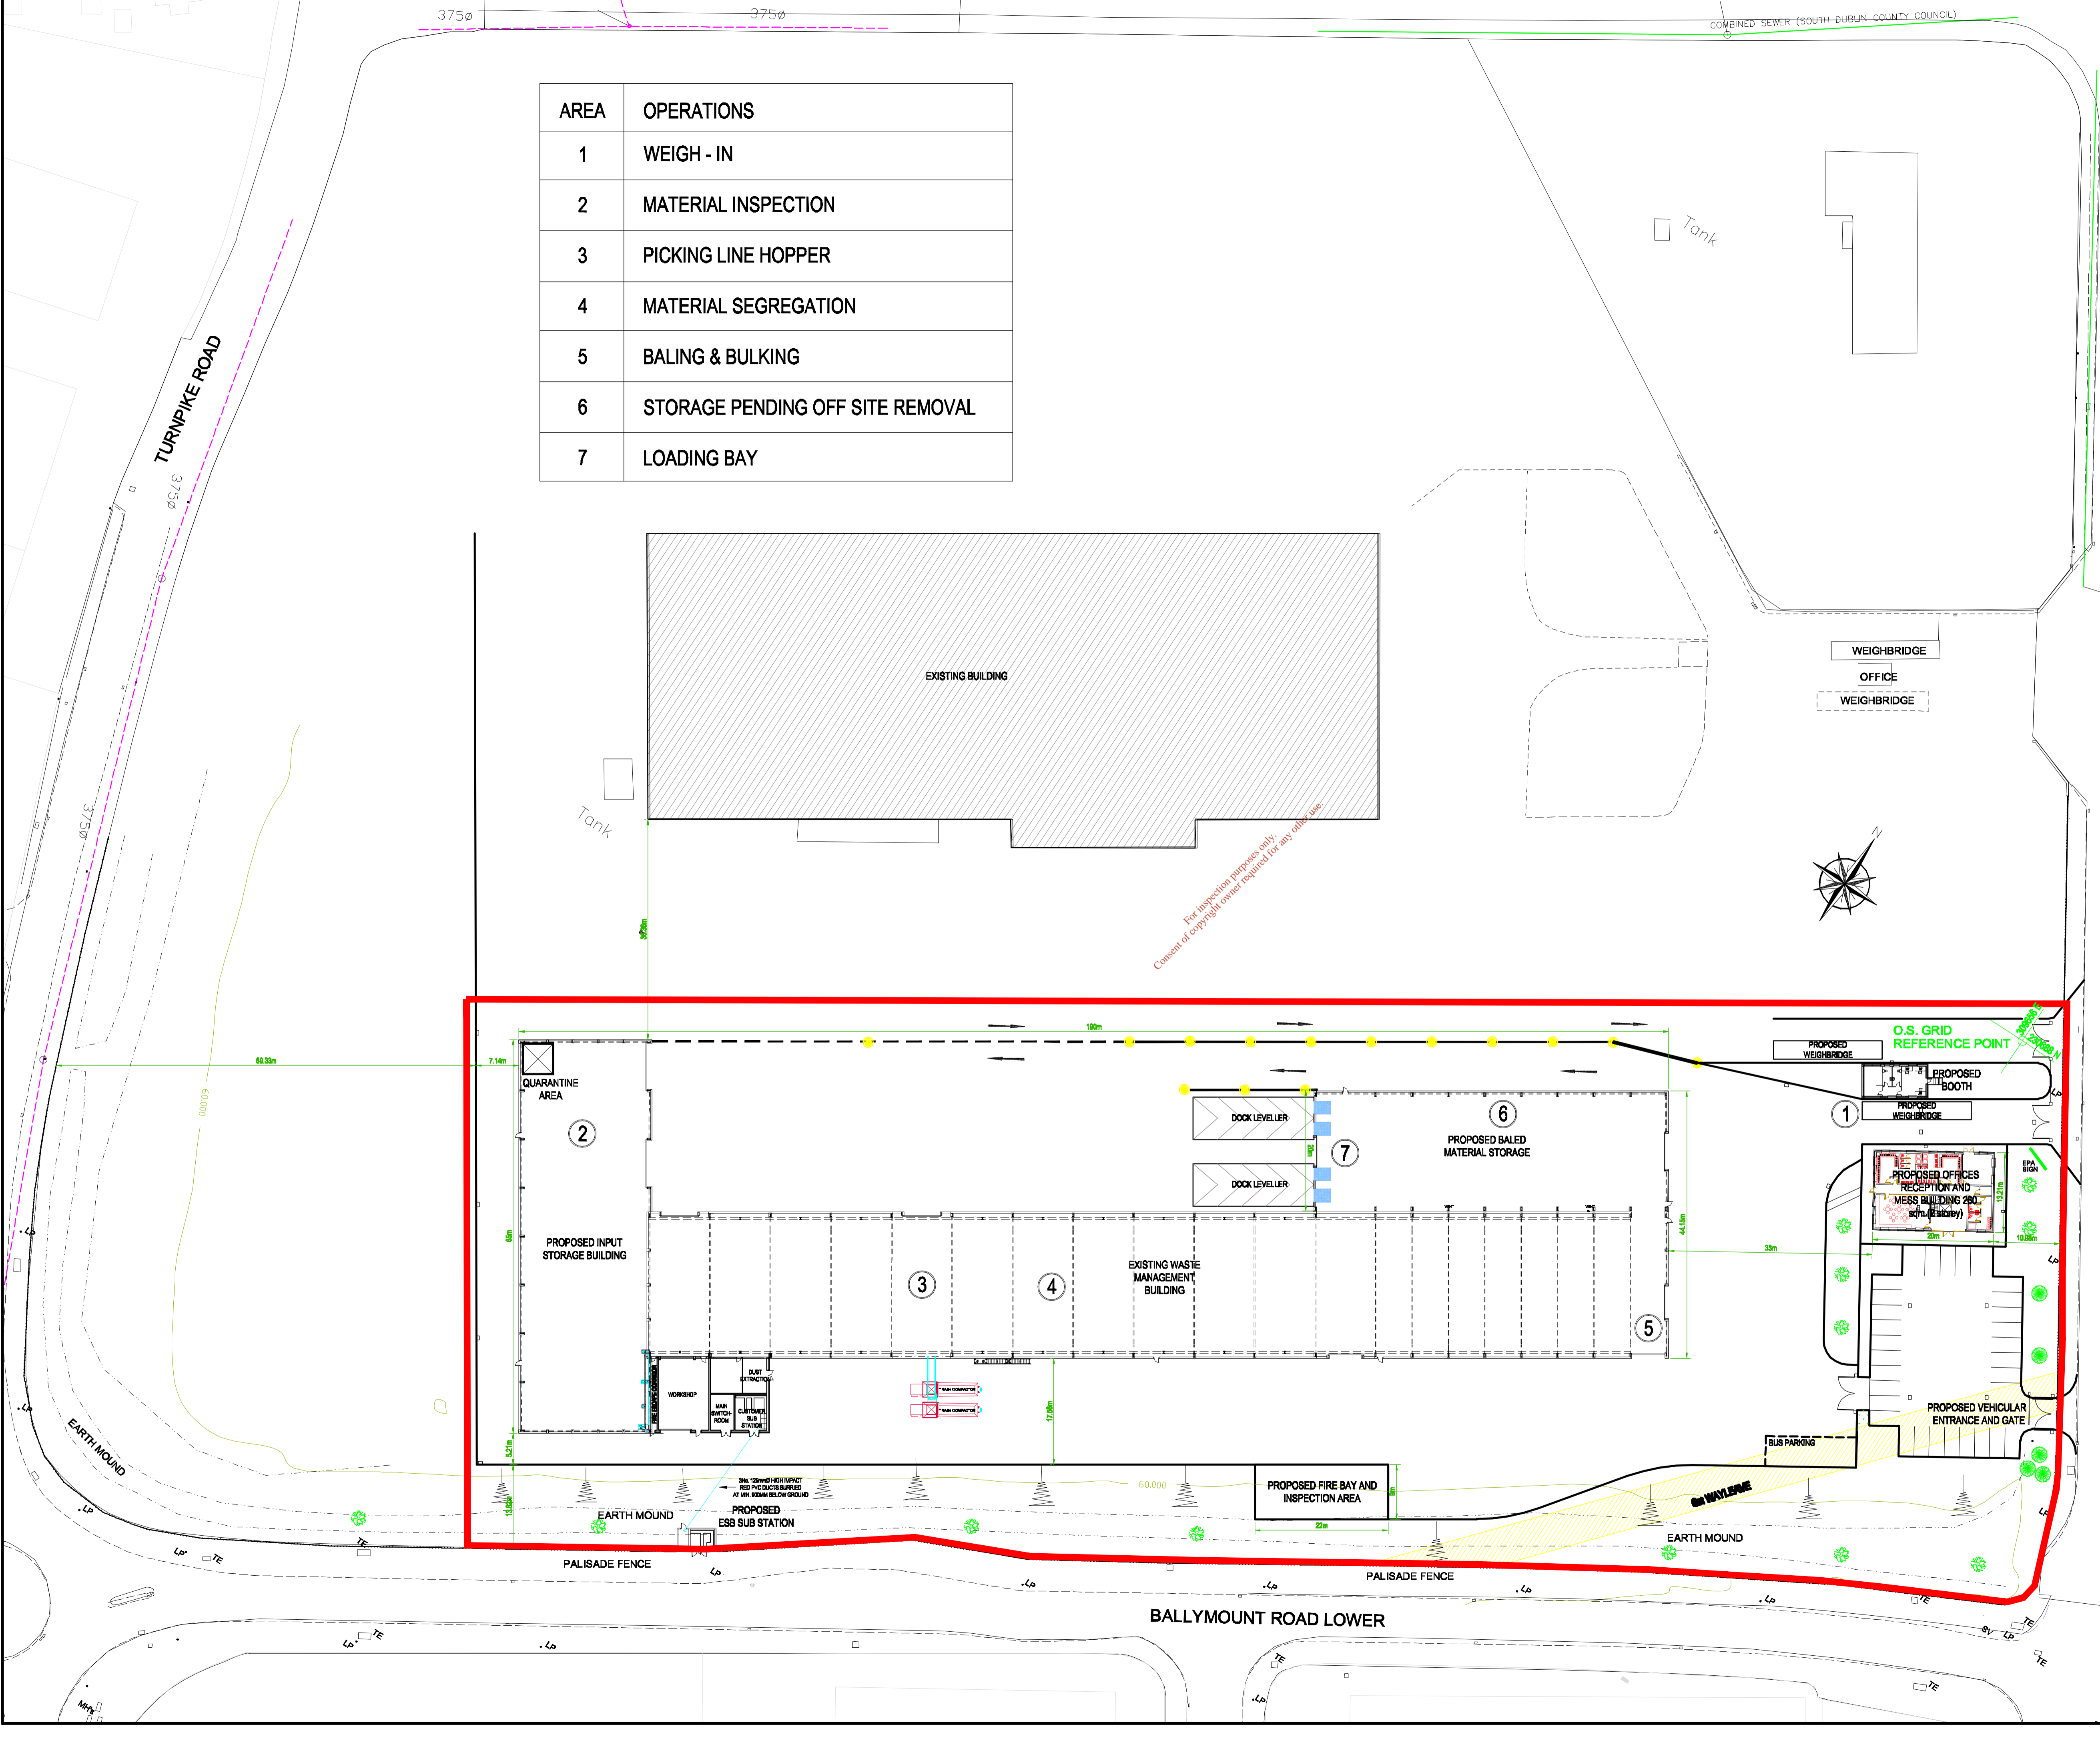

- All Dimensions are in millimeters (mm) unless noted otherwise.
- All levels are in meters and relate to the Ordnance Survey Datum Mean Head.
- The location of existing services is based on information provided by the service provider. The contractor is responsible for contacting all service providers prior to commencing work in any area to locate the precise location of services.

Cross - Reference Numbering System :



LEGEND

PROPOSED WASTE LICENCE BOUNDARY

REV	DATE	DESCRIPTION	D	C	A

WASTE LICENCE

COPYRIGHT RESERVED - THIS DRAWING IS NOT TO BE USED FOR A PURPOSE OTHER THAN THAT FOR WHICH IT HAS BEEN ISSUED BY NICHOLAS O'DWYER LTD. NOR IS IT TO BE COPIED OR REPRODUCED IN ANY MANNER WITHOUT WRITTEN CONSENT.



DCC, FCC, SDCC & DLRCC



Nicholas O'Dwyer
CONSULTING ENGINEERS
Nugrave Office Park, Nugrave Avenue, Dublin 14
Tel: 01-296 9000 Fax: 01-2969001
E-mail: nodwyer@nicholasodwyer.com

BALLYMOUNT MATERIALS RECOVERY FACILITY

UNIT OPERATIONS

SCALES	DRAWN	CHECKED	APPROVED
1:500 @ A1	PF	KMCG	KMCG
	DATE	DATE	DATE
	JUNE 06	JUNE 06	JUNE 06

DRAWING No. **DRAWING 9** REV -