



PROPOSED RESIDENTIAL DEVELOPMENT at CASTLE AVENUE, BLACKROCK, CORK.
 for: HEBUCO (RL) LTD.





SEPTIC TANK, INSPECTION CHAMBERS ETC - SEWER AT CASTLE AVE., CASTLE RD., BLACKROCK, JULY

24 TO ONE FOOT

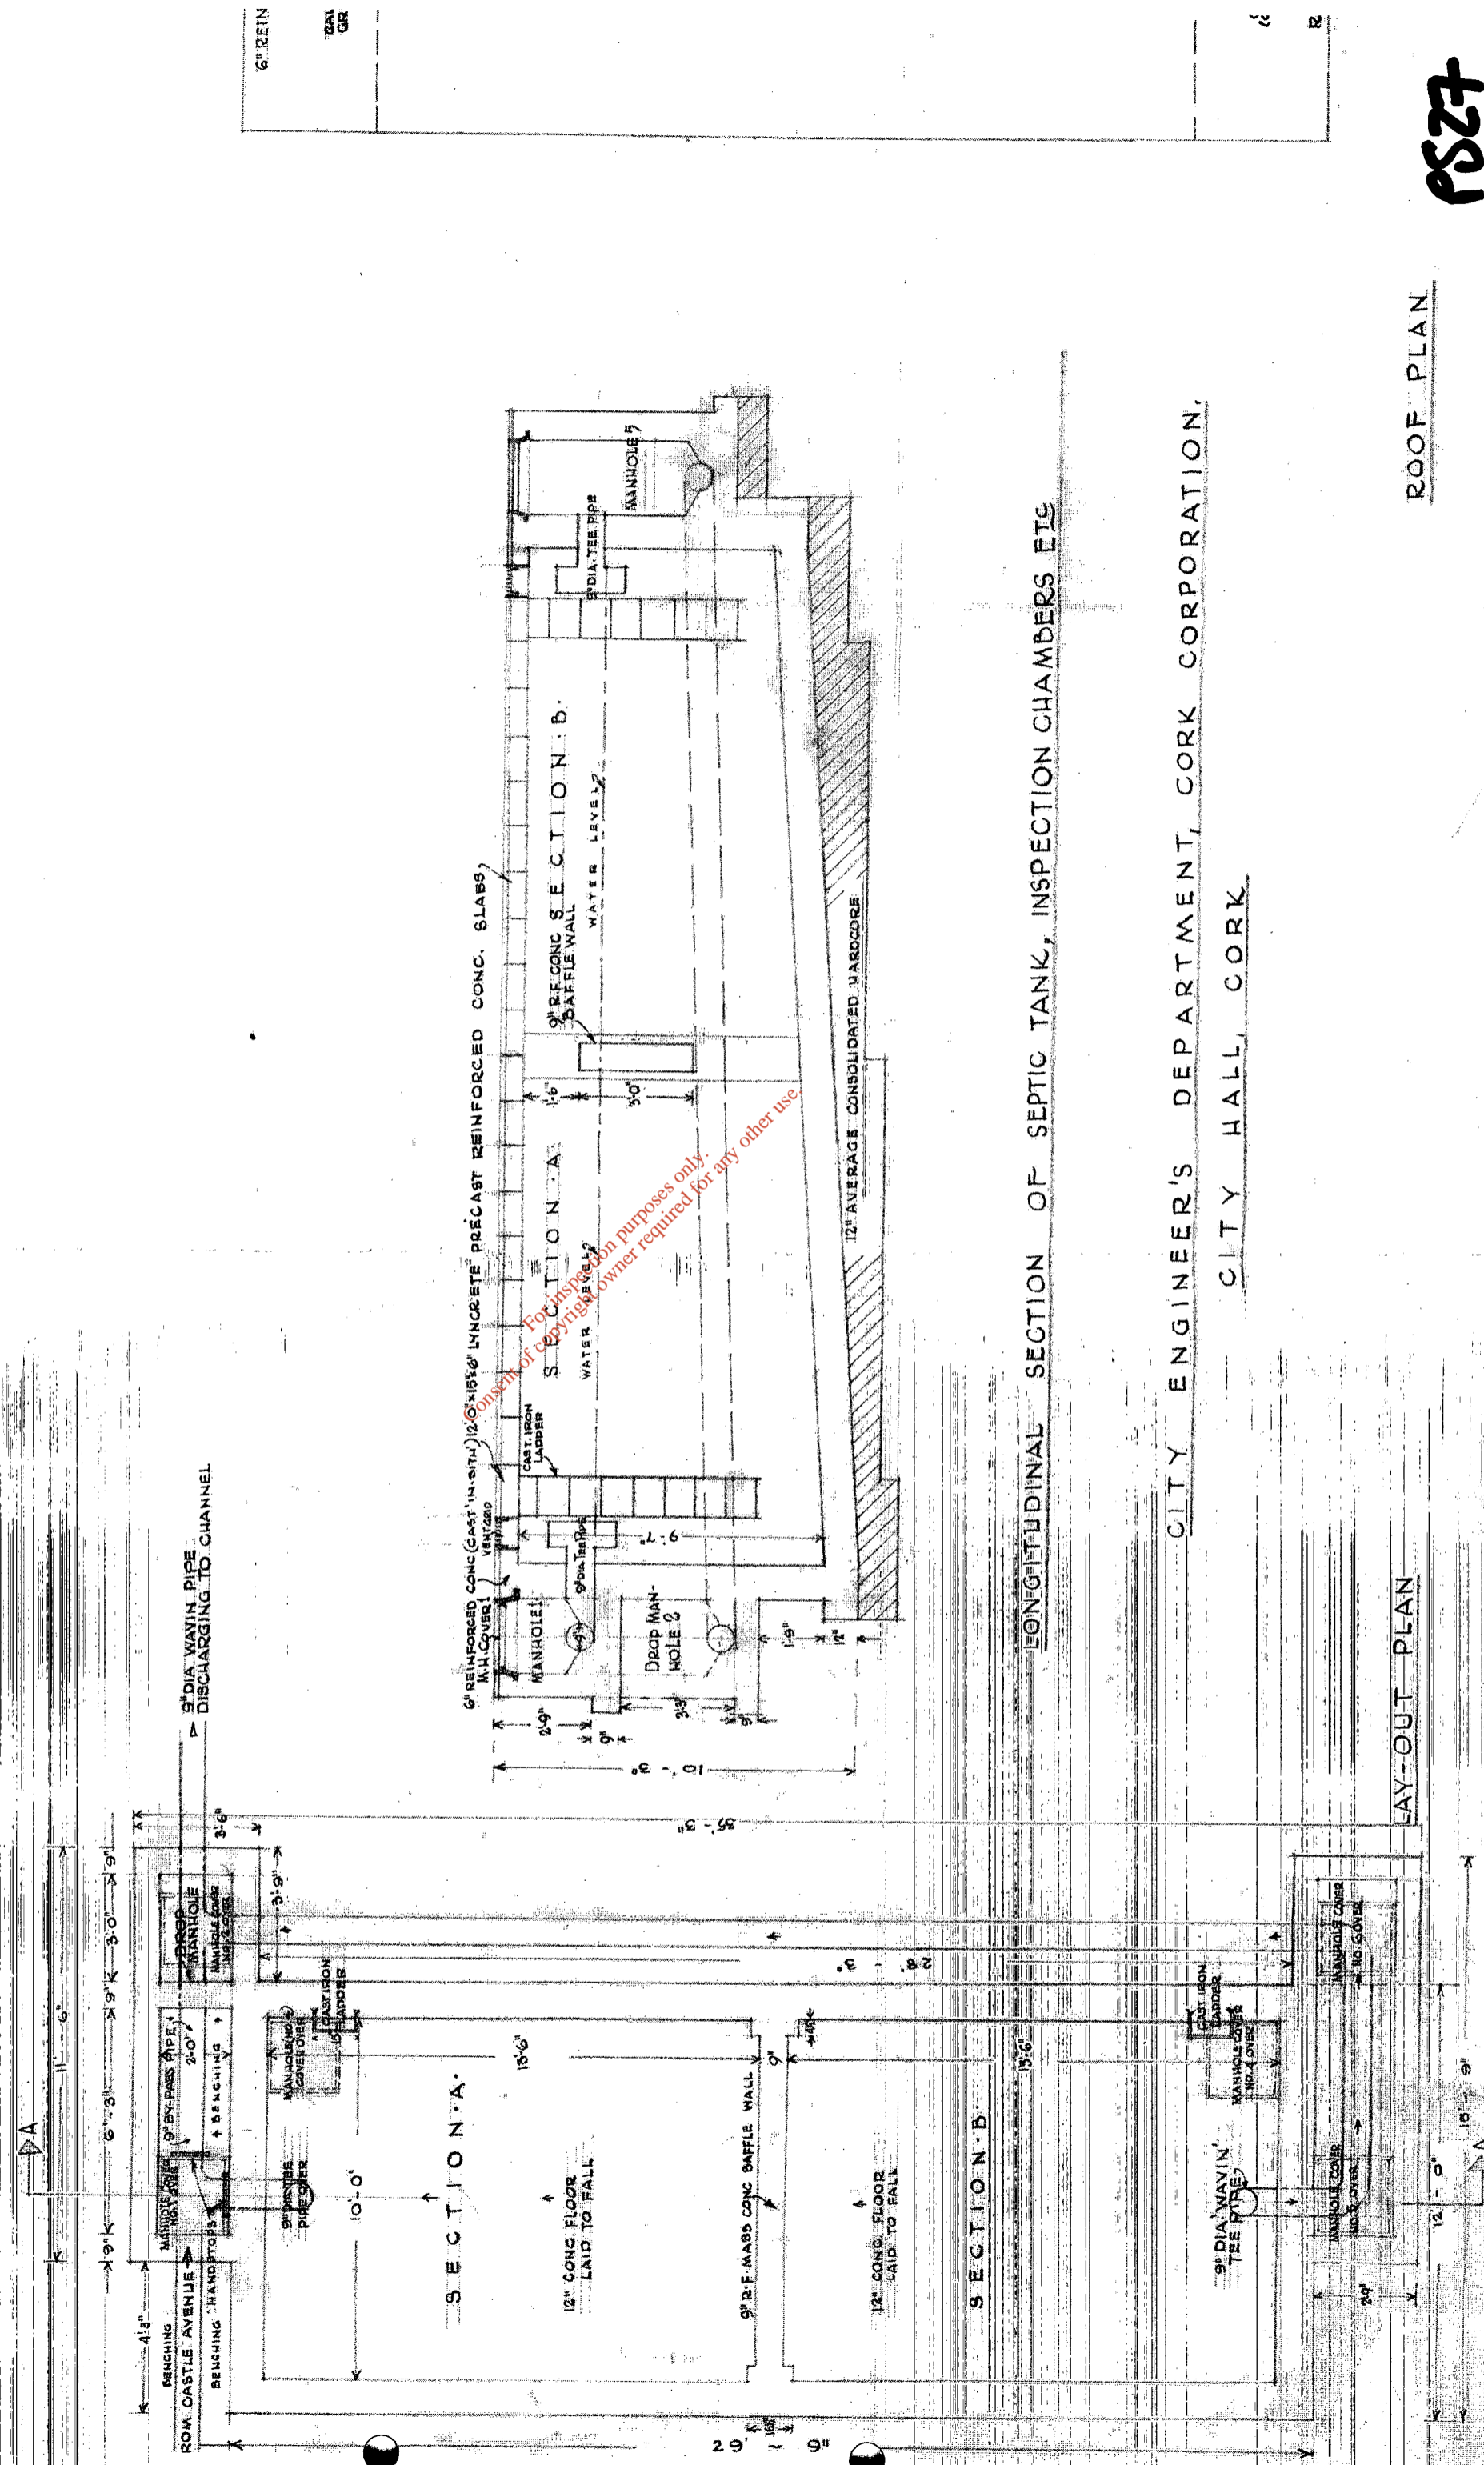


CITY ENGINEER'S DEPARTMENT, CORK CORPORATION,
CITY HALL, CORK

ROOF PLAN

PS27

SEPTIC TANK, INSPECTION CHAMBERS ETC - SEWER AT CASTLE AVE, CASTLE RD., BLACKROCK, JULY

24 TO ONE FOOT

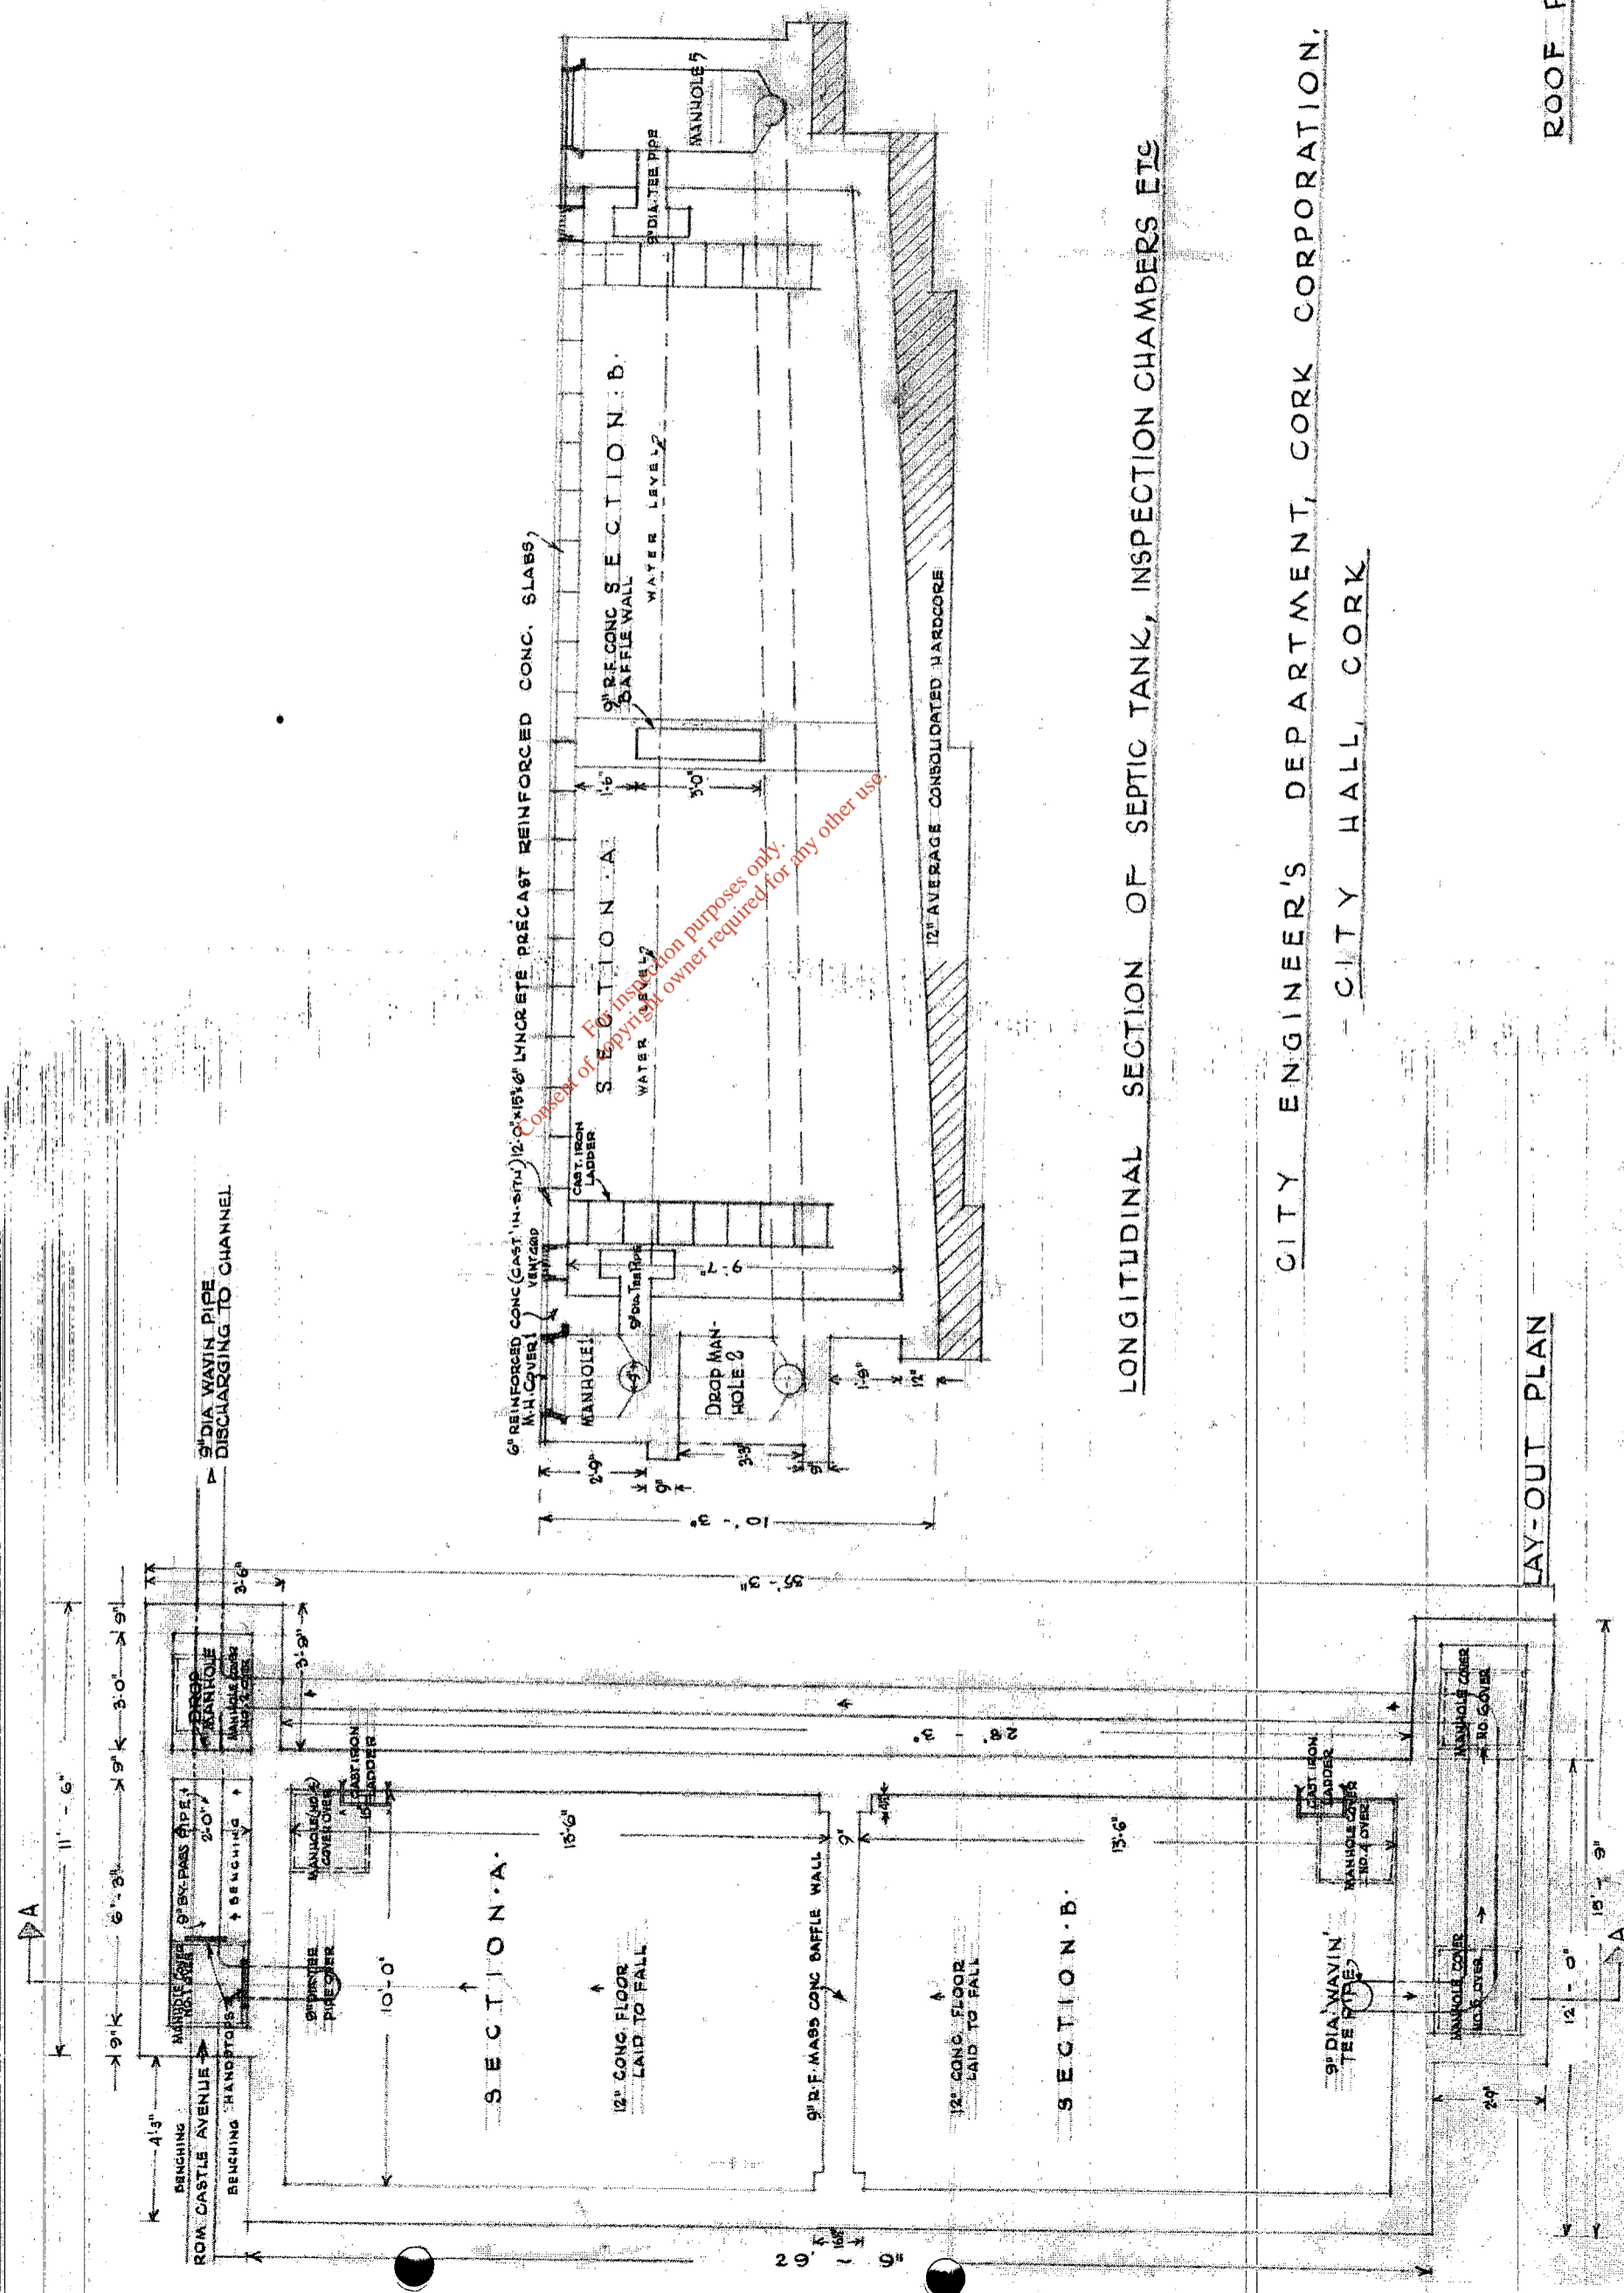

CITY ENGINEER'S DEPARTMENT, CORK CORPORATION, CITY HALL, CORK

ROOF PLAN

PS27