


BIOLOGICAL SAMPLING LOCATIONS

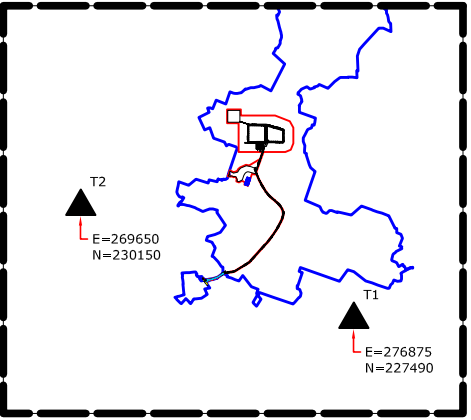

GENERAL LEGEND


BORD NA MÓNA OWNERSHIP BOUNDARY (Blue line)
 SITE ACTIVITY BOUNDARY (Red line)

TOWNLAND BOUNDARY (Green line)
 BORROW AREAS (Clay and sand & gravel) (Yellow hatched area)

PERMITTED LANDFILL FOOTPRINT (Pink hatched area)
 PROPOSED LANDFILL FOOTPRINT (Blue hatched area)

Legend:

- BORD na MÓNA OWNERSHIP BOUNDARY
- SITE/ACTIVITY BOUNDARY
- LANDFILL FOOTPRINT
- BORROW AREAS
- BORHOLES DRILLED BY TES
- TRIAL PITS EXCAVATED BY TES
- BORHOLES DRILLED BY FEHILY TIMONEY
- TRIAL PITS EXCAVATED BY FEHILY TIMONEY
- SURFACEWATER DRAIN
- STREAM
- RAIL LINE
- NOISE MONITORING LOCATION
- DUST MONITORING LOCATION
- PARTICULATE MATTER
- SURFACE WATER MONITORING LOCATION
- GROUND WATER MONITORING WELLS
- GAS MONITORING WELLS
- BIOLOGICAL SAMPLING LOCATION

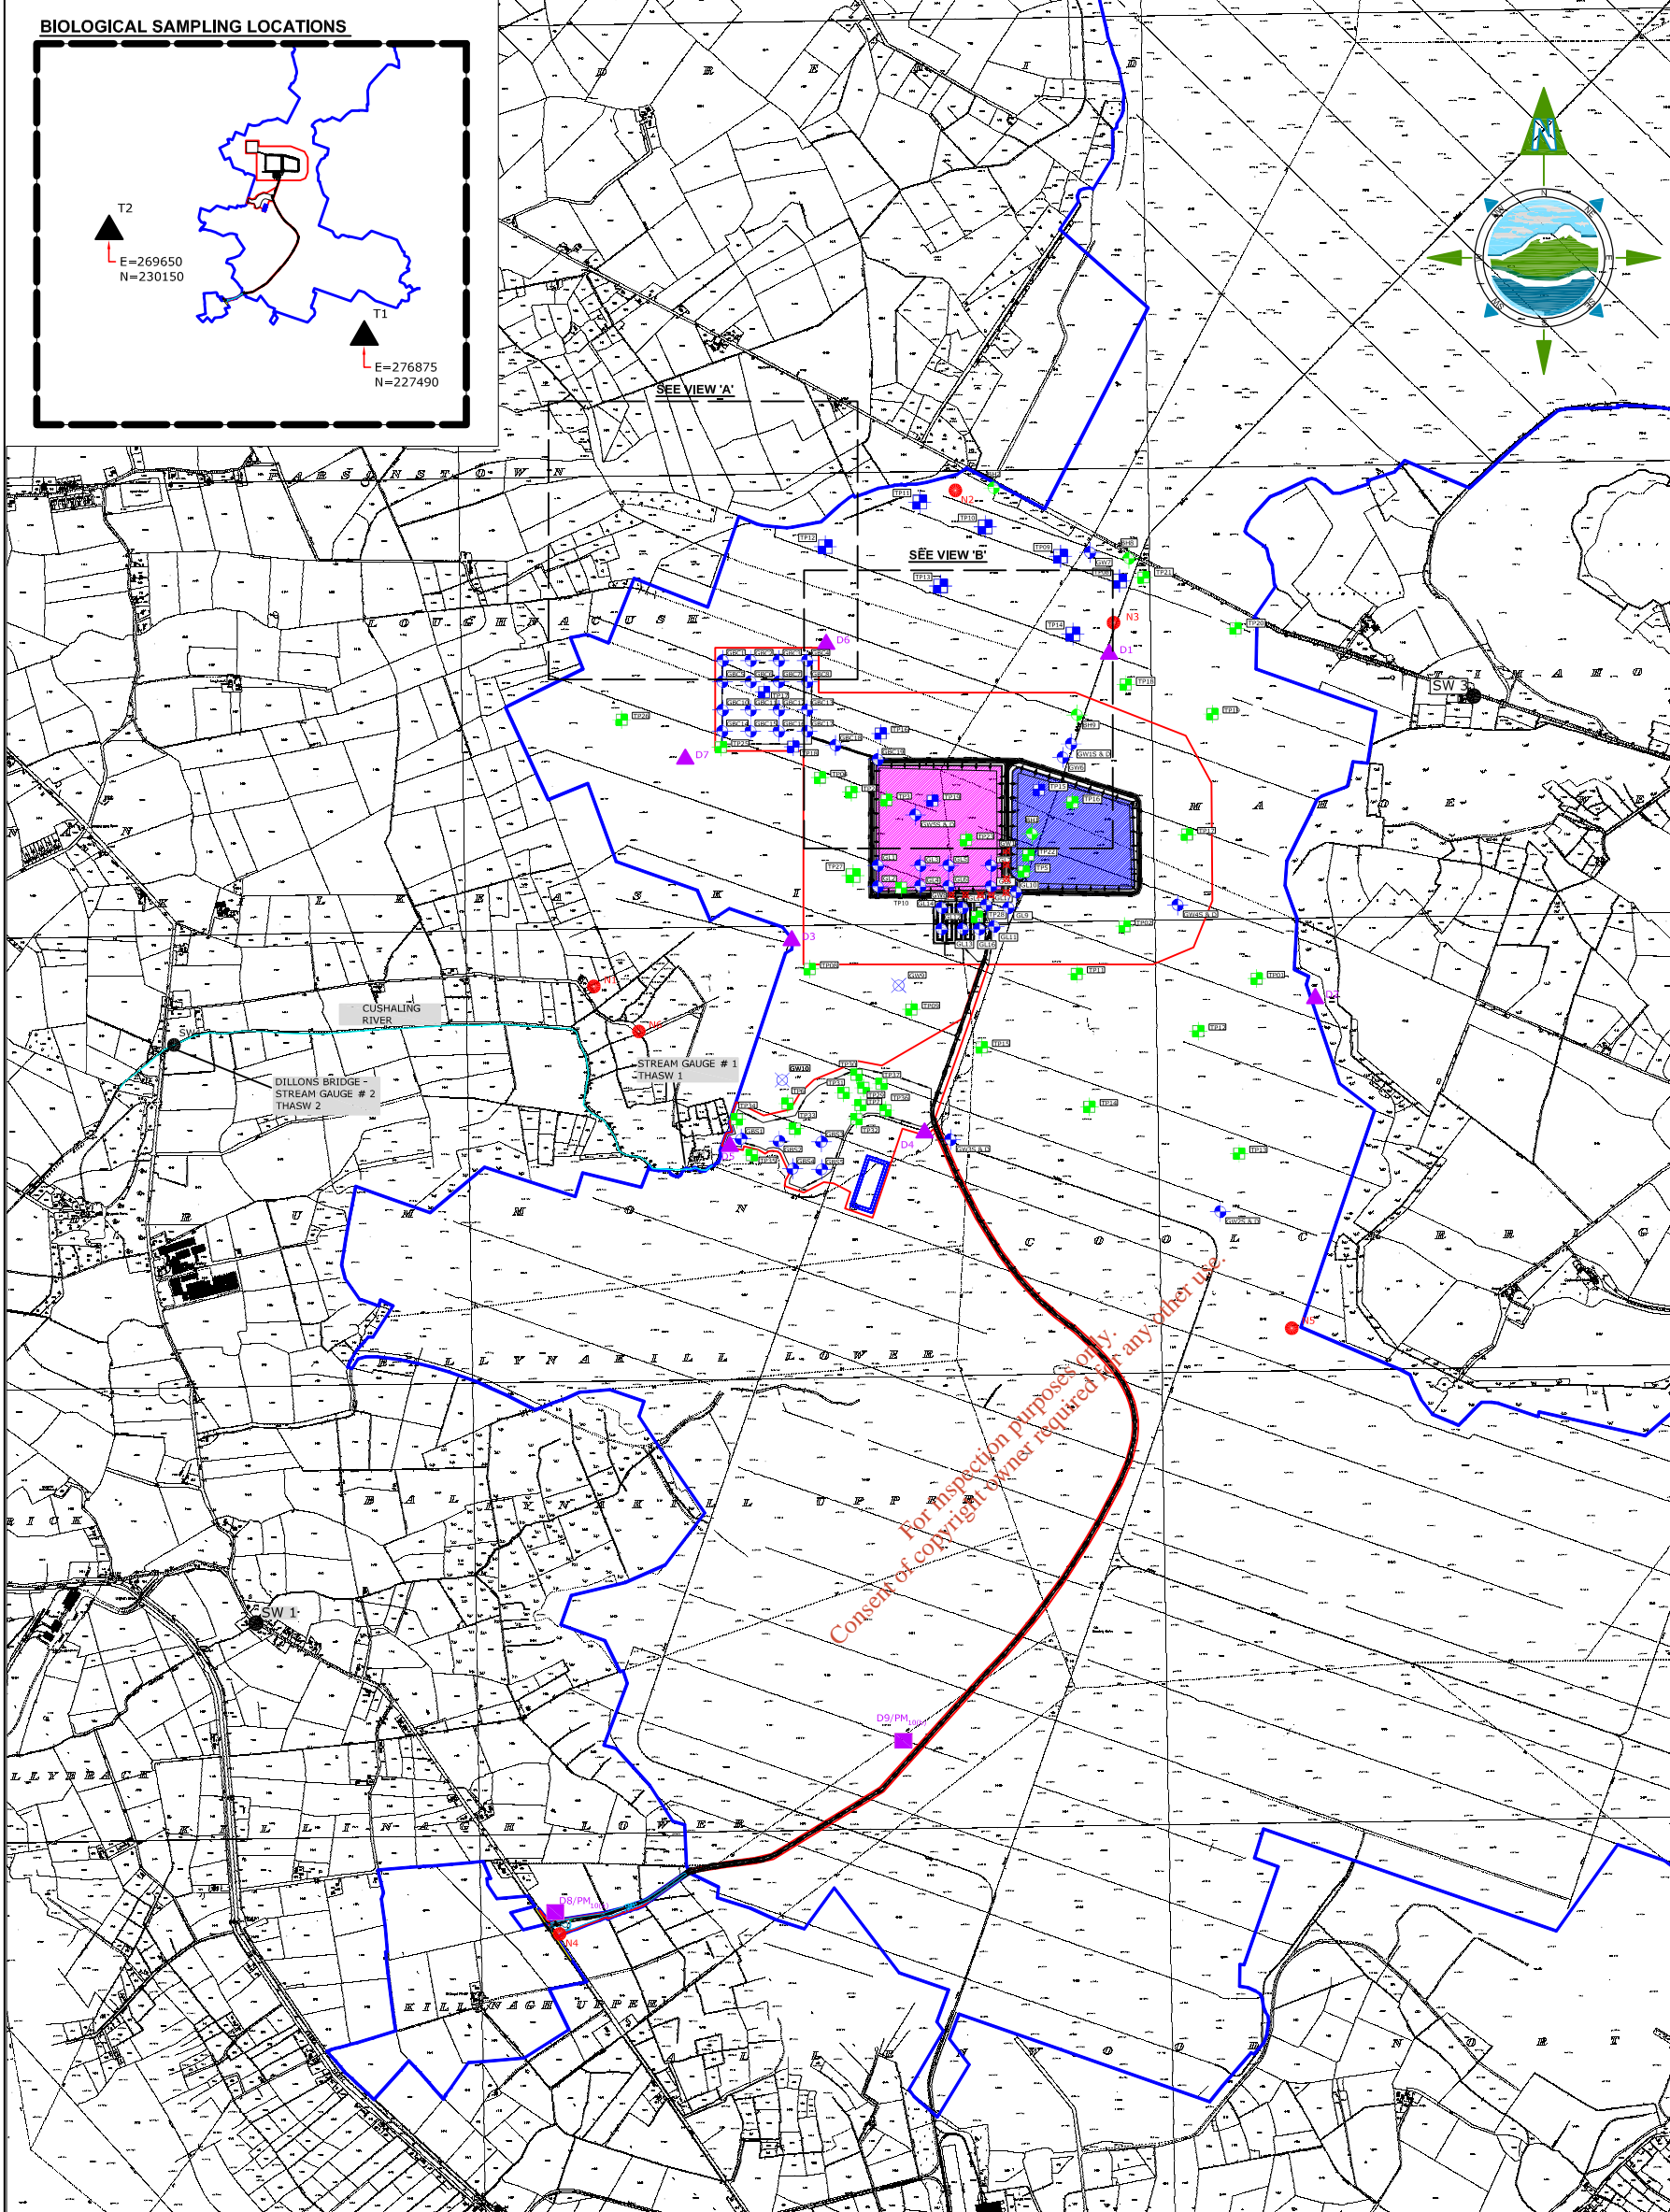

For inspection purposes only.
 Consent of copyright owner required for any other use.

- NOTES**
- FIGURED DIMENSIONS ONLY TO BE TAKEN FROM THIS DRAWING
 - ALL DRAWINGS TO BE CHECKED BY THE CONTRACTOR ON SITE
 - ENGINEER TO BE INFORMED BY THE CONTRACTOR OF ANY DISCREPANCIES BEFORE ANY WORK COMMENCES
 - ALL LEVELS SHOWN RELATE TO ORDNANCE SURVEY DATUM AT MALIN HEAD
 - 6" OS SHEET NO'S: KILDARE 3, 4, 8, 9 & 13

Issue	Date	Description	By	Chkd.
A	04-06-08	ISSUED FOR LICENCE REVIEW	MN	PO/N

Client:
BORD NA MÓNA

Project:
INTENSIFICATION AND EXTENSION TO DREHID WASTE MANAGEMENT FACILITY

Title:
SITE INVESTIGATION AND ENVIRONMENTAL MONITORING LOCATIONS

Scale @ A3: 1:25,000

Prepared by: M. Nolan
 Checked: P. O'Neill
 Date: May 2008

Project Director: D. Grehan

Drawing No.: **3369-2610** Issue: **A**

