

2783 - A1-01c

2783 - A1-01a

2783 - A1-01b

Copyright © 2013. All rights reserved. For inspection purposes only.


LEGEND:	
	EXISTING FOUL SEWER
	EXISTING STORM SEWER
	EXISTING COMBINED SEWER
	EXISTING RISING MAIN
	EXISTING OUTFALL
	EXISTING PUMPING STATION
	PROPOSED PUMPING STATION
	EXISTING PRIVATE PUMPING STATION
	EXISTING OVERFLOWS

AMENDMENT DETAILS		DATE
NO PART OF THIS DOCUMENT MAY BE RE-PRODUCED OR TRANSMITTED IN ANY FORM IN ANY RETRIEVAL SYSTEM OF ANY NATURE WITHOUT THE WRITTEN PERMISSION OF THE CONSULTING ENGINEER AS COPYRIGHT HOLDER EXCEPT AS AGREED FOR USE ON THE PROJECT FOR WHICH THE DOCUMENT WAS ORIGINALLY ISSUED		
T.J.O'CONNOR & ASSOCIATES CONSULTING ENGINEERS CORRIG HOUSE, CORRIG ROAD, SANDYFORD, DUBLIN 18. Tel: 295 2321 Fax: 295 4541		
PROJECT: CARRIGTOHILL-DISCHARGE L.A. APPLICATION		
CLIENT: CORK COUNTY COUNCIL		
DRAWING TITLE: LAYOUT OF EXISTING COLLECTION SYSTEM - SHEET 1/4		
SCALE: NTS	JOB NO: 2783	ATTACHMENT C
DATE: AUG'08	DRAWN BY: K.R.	MAP 05




LEGEND:

- EXISTING FOUL SEWER
- EXISTING STORM SEWER
- EXISTING COMBINED SEWER
- - - EXISTING RISING MAIN
- EXISTING OUTFALL
- EXISTING PUMPING STATION
- PROPOSED PUMPING STATION
- EXISTING PRIVATE PUMPING STATION

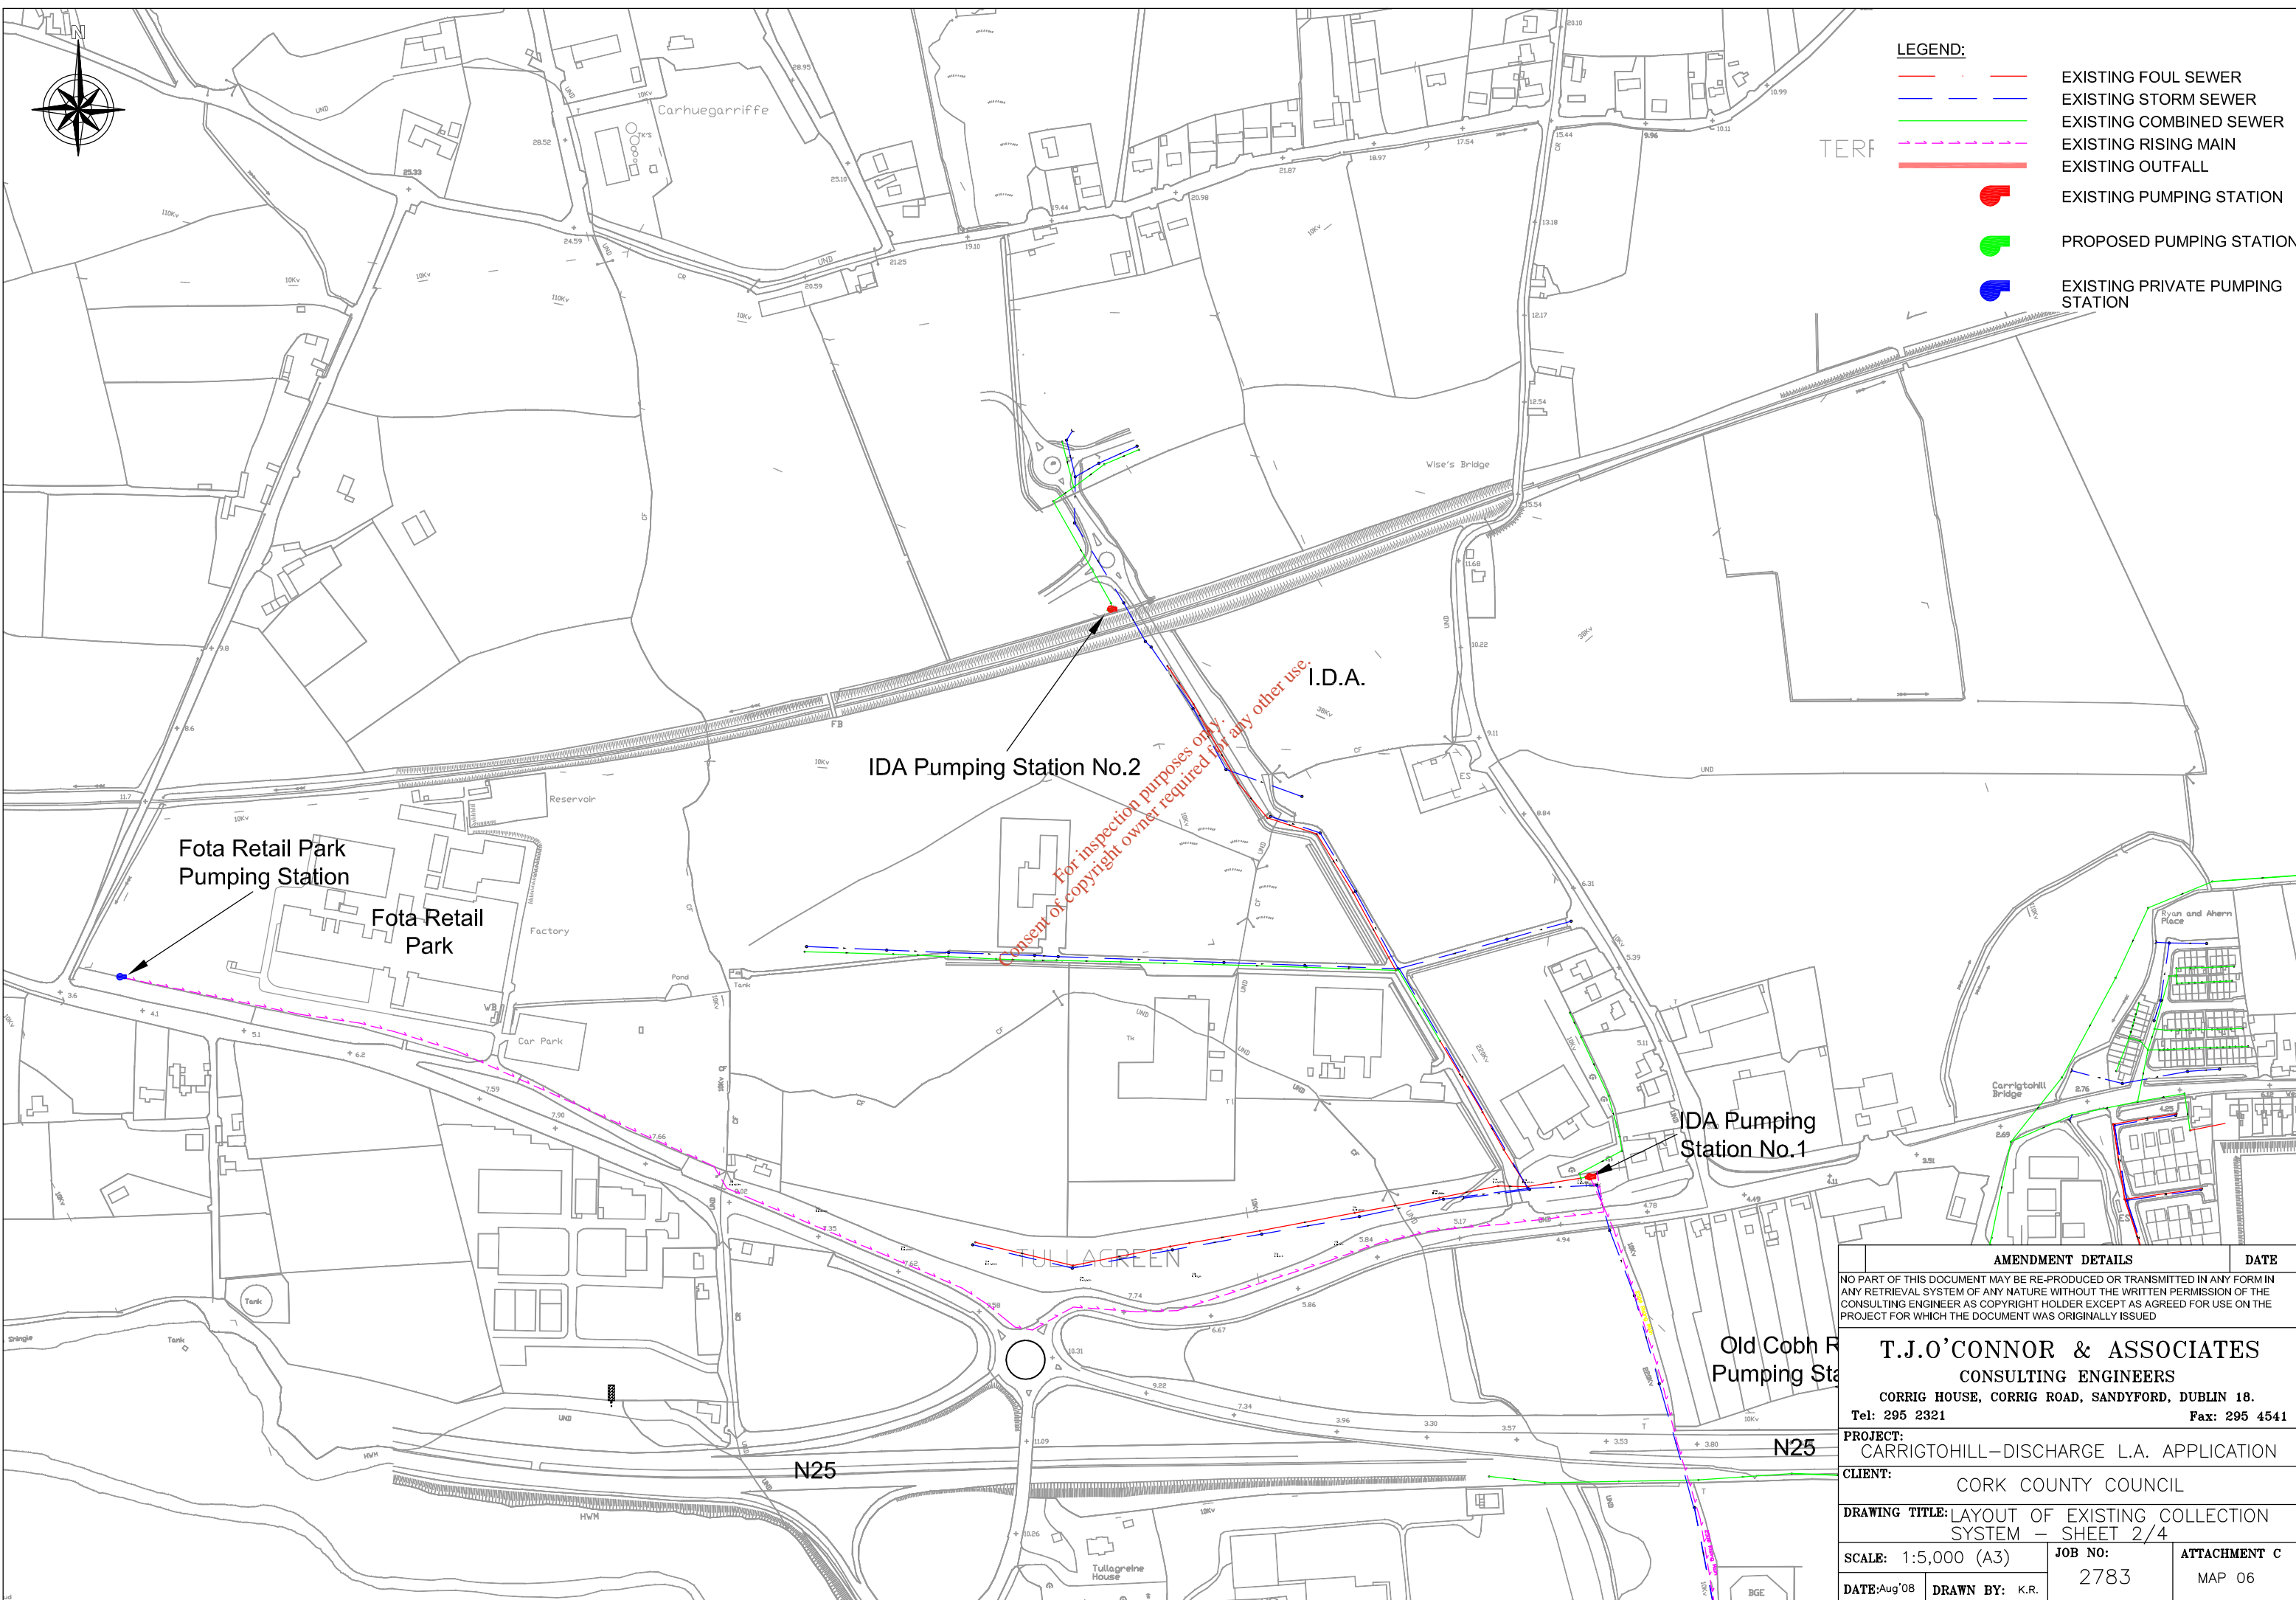

AMENDMENT DETAILS		DATE
NO PART OF THIS DOCUMENT MAY BE RE-PRODUCED OR TRANSMITTED IN ANY FORM IN ANY RETRIEVAL SYSTEM OF ANY NATURE WITHOUT THE WRITTEN PERMISSION OF THE CONSULTING ENGINEER AS COPYRIGHT HOLDER EXCEPT AS AGREED FOR USE ON THE PROJECT FOR WHICH THE DOCUMENT WAS ORIGINALLY ISSUED		
T.J.O'CONNOR & ASSOCIATES		
CONSULTING ENGINEERS		
CORRIG HOUSE, CORRIG ROAD, SANDYFORD, DUBLIN 18.		
Tel: 295 2321		Fax: 295 4541
PROJECT: CARRIGTOHILL-DISCHARGE L.A. APPLICATION		
CLIENT: CORK COUNTY COUNCIL		
DRAWING TITLE: LAYOUT OF EXISTING COLLECTION SYSTEM - SHEET 2/4		
SCALE: 1:5,000 (A3)	JOB NO: 2783	ATTACHMENT C
DATE: Aug'08	DRAWN BY: K.R.	MAP 06

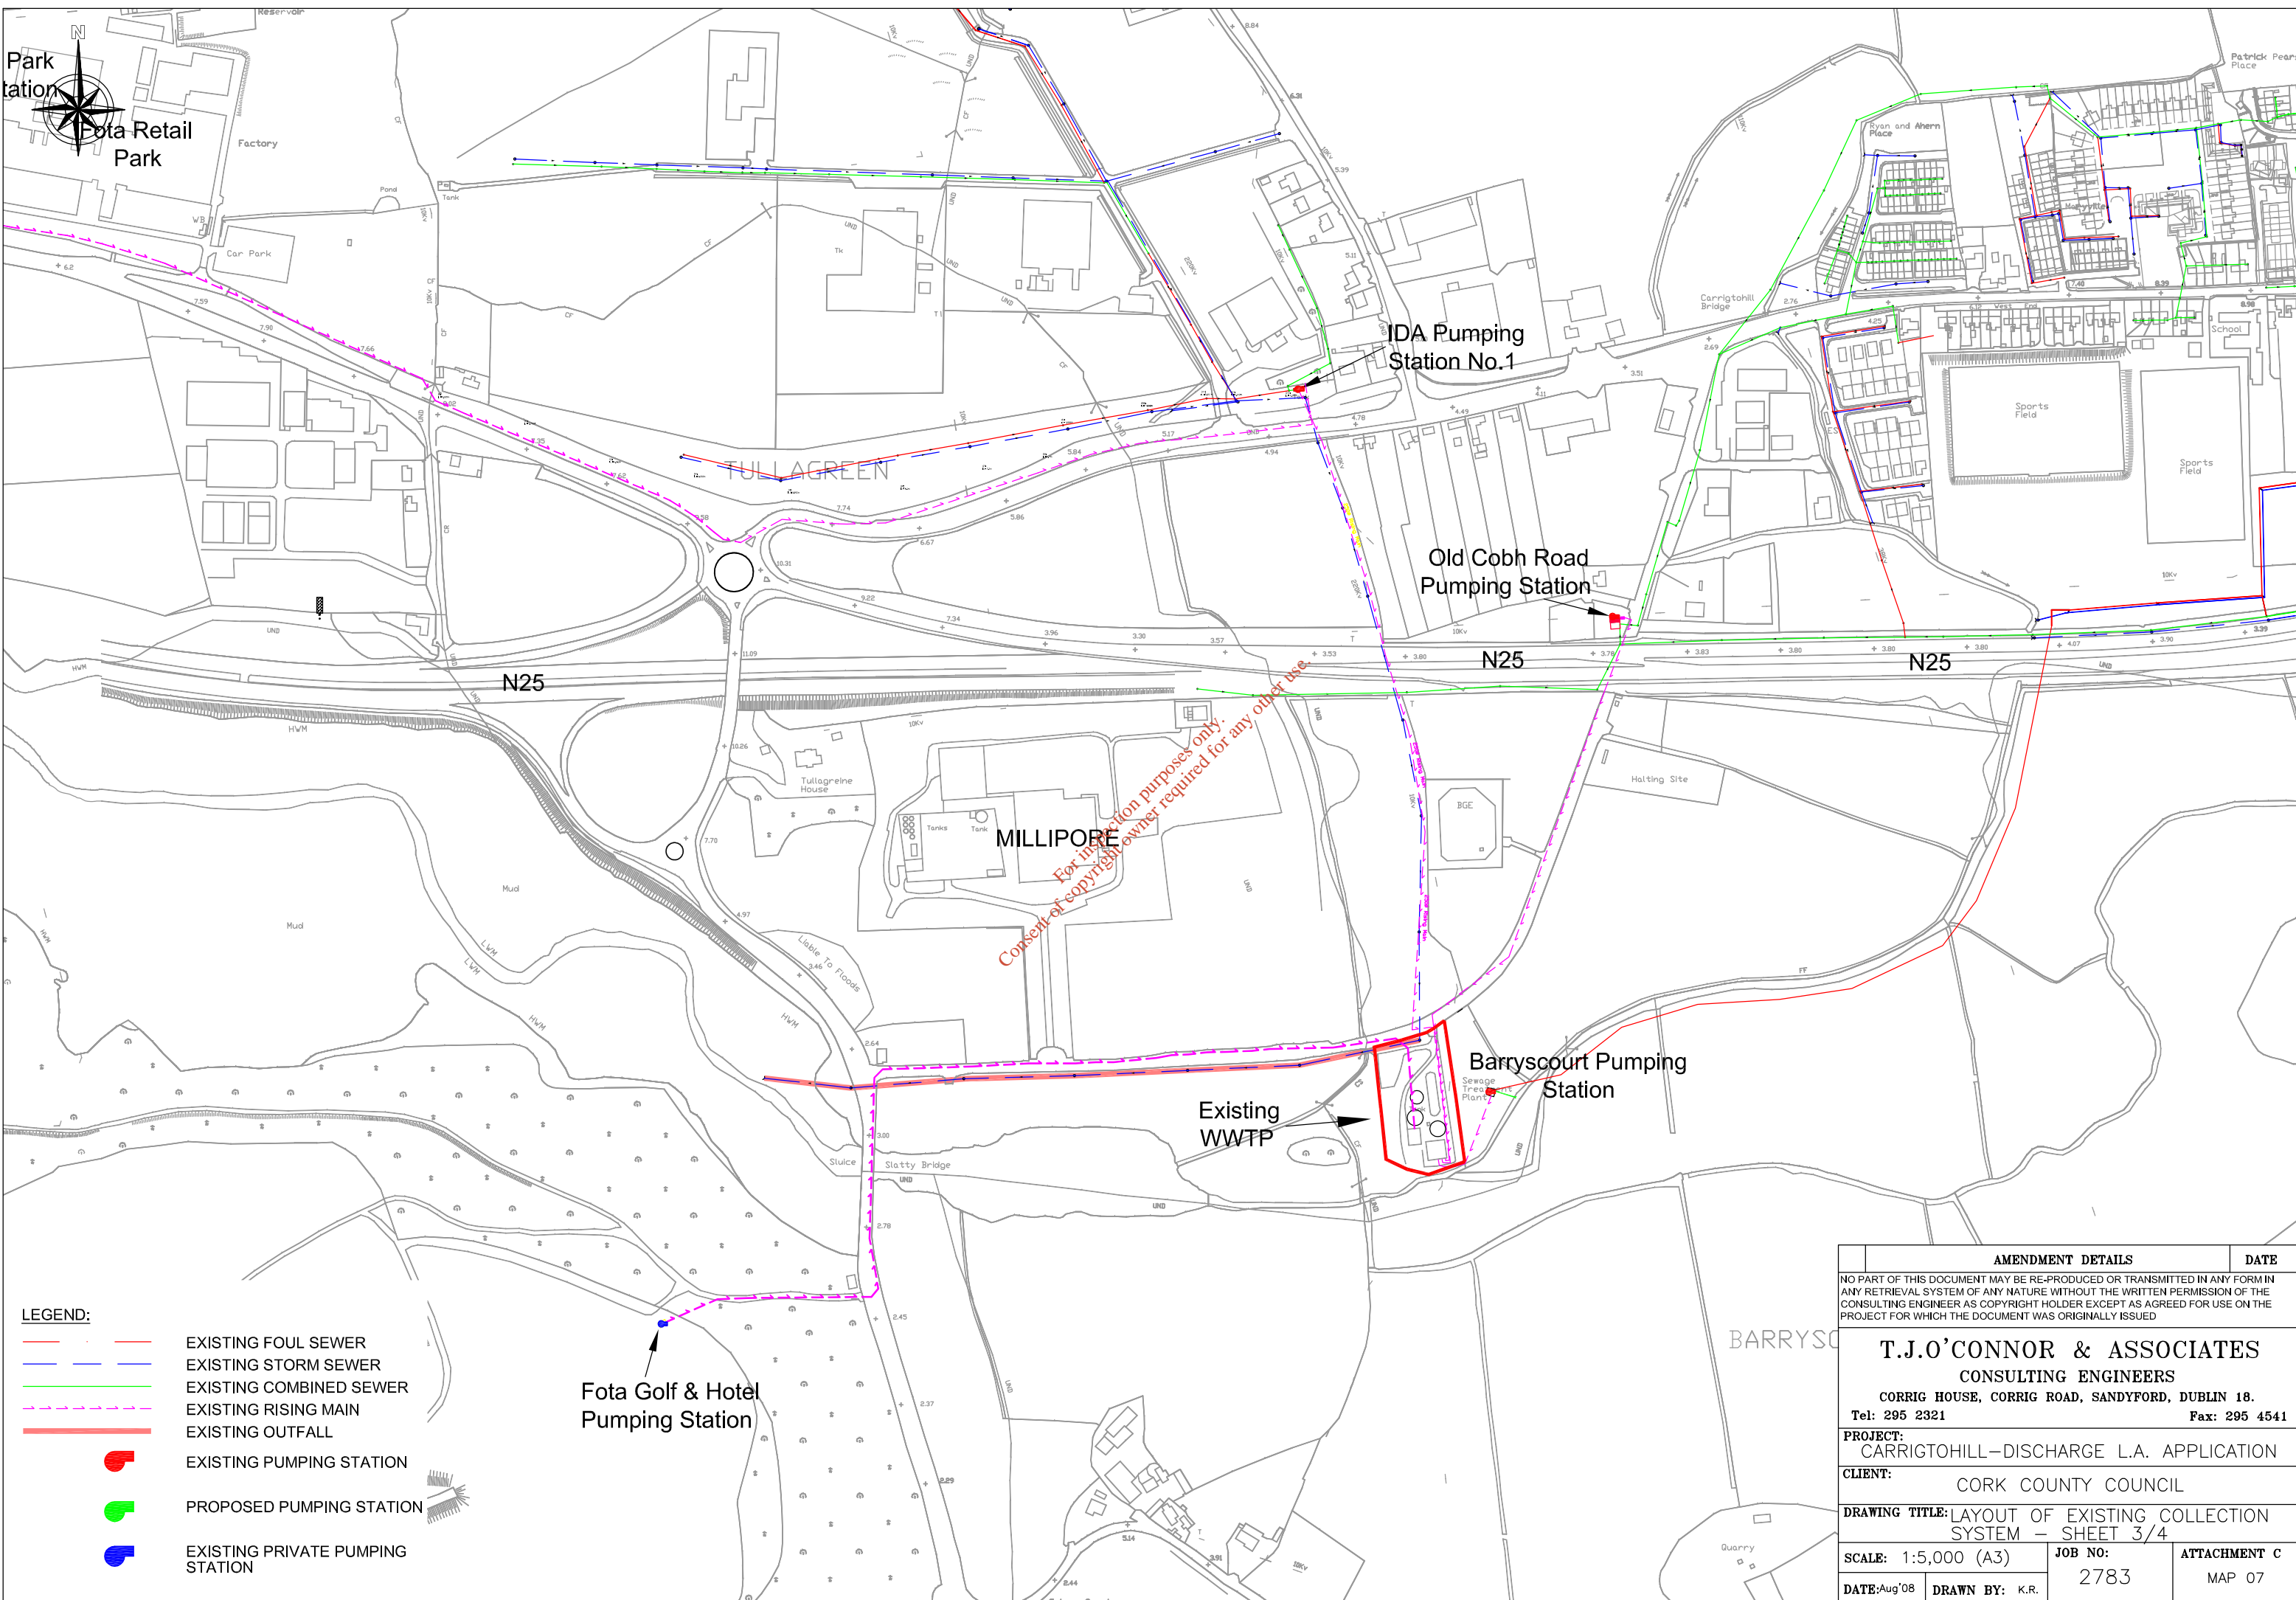










LEGEND:

	EXISTING FOUL SEWER
	EXISTING STORM SEWER
	EXISTING COMBINED SEWER
	EXISTING RISING MAIN
	EXISTING OUTFALL
	EXISTING PUMPING STATION
	PROPOSED PUMPING STATION
	EXISTING PRIVATE PUMPING STATION

AMENDMENT DETAILS		DATE
NO PART OF THIS DOCUMENT MAY BE RE-PRODUCED OR TRANSMITTED IN ANY FORM IN ANY RETRIEVAL SYSTEM OF ANY NATURE WITHOUT THE WRITTEN PERMISSION OF THE CONSULTING ENGINEER AS COPYRIGHT HOLDER EXCEPT AS AGREED FOR USE ON THE PROJECT FOR WHICH THE DOCUMENT WAS ORIGINALLY ISSUED		
T.J.O'CONNOR & ASSOCIATES CONSULTING ENGINEERS CORRIG HOUSE, CORRIG ROAD, SANDYFORD, DUBLIN 18. Tel: 295 2321 Fax: 295 4541		
PROJECT: CARRIGTOHILL-DISCHARGE L.A. APPLICATION		
CLIENT: CORK COUNTY COUNCIL		
DRAWING TITLE: LAYOUT OF EXISTING COLLECTION SYSTEM - SHEET 3/4		
SCALE: 1:5,000 (A3)	JOB NO: 2783	ATTACHMENT C MAP 07
DATE: Aug'08	DRAWN BY: K.R.	



LEGEND:

-  EXISTING FOUL SEWER
-  EXISTING STORM SEWER
-  EXISTING COMBINED SEWER
-  EXISTING RISING MAIN
-  EXISTING OUTFALL
-  EXISTING PUMPING STATION
-  PROPOSED PUMPING STATION
-  EXISTING PRIVATE PUMPING STATION
-  EXISTING OVERFLOWS

Bog Road Pumping Station

PART OF TERRY'S-LAND

CARRIGTOHILL

Copyright © 2013 by inspecta group, only for use in the project for which the document was originally issued

N25

N25

N25

AMENDMENT DETAILS		DATE
NO PART OF THIS DOCUMENT MAY BE RE-PRODUCED OR TRANSMITTED IN ANY FORM IN ANY RETRIEVAL SYSTEM OF ANY NATURE WITHOUT THE WRITTEN PERMISSION OF THE CONSULTING ENGINEER AS COPYRIGHT HOLDER EXCEPT AS AGREED FOR USE ON THE PROJECT FOR WHICH THE DOCUMENT WAS ORIGINALLY ISSUED		
T.J.O'CONNOR & ASSOCIATES		
CONSULTING ENGINEERS		
CORRIG HOUSE, CORRIG ROAD, SANDYFORD, DUBLIN 18.		
Tel: 295 2321		Fax: 295 4541
PROJECT: CARRIGTOHILL-DISCHARGE L.A. APPLICATION		
CLIENT: CORK COUNTY COUNCIL		
DRAWING TITLE: LAYOUT OF EXISTING COLLECTION SYSTEM - SHEET 4/4		
SCALE: 1:5,000 (A3)	JOB NO: 2783	DRAWING NO: MAP 08
DATE: Aug'08	DRAWN BY: K.R.	