

Licensing Unit,
Environmental Protection Agency,
Headquarters,
PO Box 3000,
Johnstown Castle Estate,
County Wexford.

19th September 2008

File Ref: MGE0068LT0069
Our Ref: 330

Re: Corranure Landfill – Review of Waste Licence Application W0077-02

To Whom it Concerns

We, on behalf of Cavan County Council, submit an application for a review of Waste Licence W0077-02 in respect of Corranure Landfill. 1 no. original and 2 no. copies in hardcopy format and 2 no. digital copies in CD format are enclosed as required.

We refer to correspondence received from Dr. J. Derham, Licensing Unit, EPA dated 13th June 2008 in respect of the review application and the subsequent meeting held in Naas on 25th July 2008 attended by Dr. J. Derham and representatives from Cavan County Council, Oxigen Environmental Ltd. and RPS Consulting Engineers.

The purpose of the review request is to reduce the size of the landfill facility under the responsibility of Cavan County Council from an original landfill facility area of 11 hectares to a revised area of 7 hectares. This reduced area comprises three landfill cells, namely Cells 0, 1 and 2, which have been closed and fully capped in accordance with the conditions of the existing Waste Licence W0077-02.

In September 2007 Cavan County Council entered into a Contract for Sale Agreement with a third party private waste management firm, Oxigen Environmental Ltd, whereby Cavan County Council agreed to sell certain lands in the townlands of Corranure and Lismagraty subject to the necessary licences and planning permissions being in place. The lands to be sold subject to the contract terms include Cell 3 and Cell 4 at Corranure Landfill which are currently licensed under the existing Waste Licence W0077-02.

Under the terms of the Agreement both parties are required to provide environmental indemnities to each other which will become effective on the completion of the sale. The liability in respect of Cells 0, 1 and 2 will therefore remain with Cavan County Council while liability for Cells 3 and 4 will transfer to Oxigen Environmental Ltd. upon successful completion of the sale.

The Agreement includes for a sharing of leachate and landfill gas infrastructure by both parties with the landfill gas flare units and the leachate storage tank and lagoon


remaining in their existing locations on lands to be transferred to Oxigen Environmental Ltd. under the terms of the Contract for Sale Agreement.

In September 2007 Cavan County Council also entered into a Concession Agreement with Oxigen Environmental Ltd. to allow Oxigen Environmental Ltd. operate the existing landfill facility as an interim arrangement until the contract of sale is completed or terminated.

In September 2008 Cavan County Council and Oxigen Environmental Ltd. both entered into a separate legal contractual agreement whereby both parties agree to offer the EPA joint and several liability in respect of any environmental issue relating to the Cell 2 / Cell 3 Interface Area as defined by the attached drawing DG0020-01 Rev. F01.

We hope this application for a review of Waste Licence W0077-02 is approved by the Agency. In the meantime please contact Willie Madden or Siobhan Glynn, RPS Galway, if you have any queries in relation to the application.

Yours sincerely,

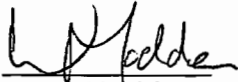


Willie Madden
Operations Director
RPS Consulting Engineers

cc: Mr. John Brannigan, Senior Executive Officer, Cavan County Council


Encl.

Drawing DG0020-01 Rev. F01
Waste Licence Review Application (1 no. original and 2 no. copies in hardcopy format
and 2 no. digital copies in CD format)

For inspection purposes only.
Consent of copyright owner required for any other use.

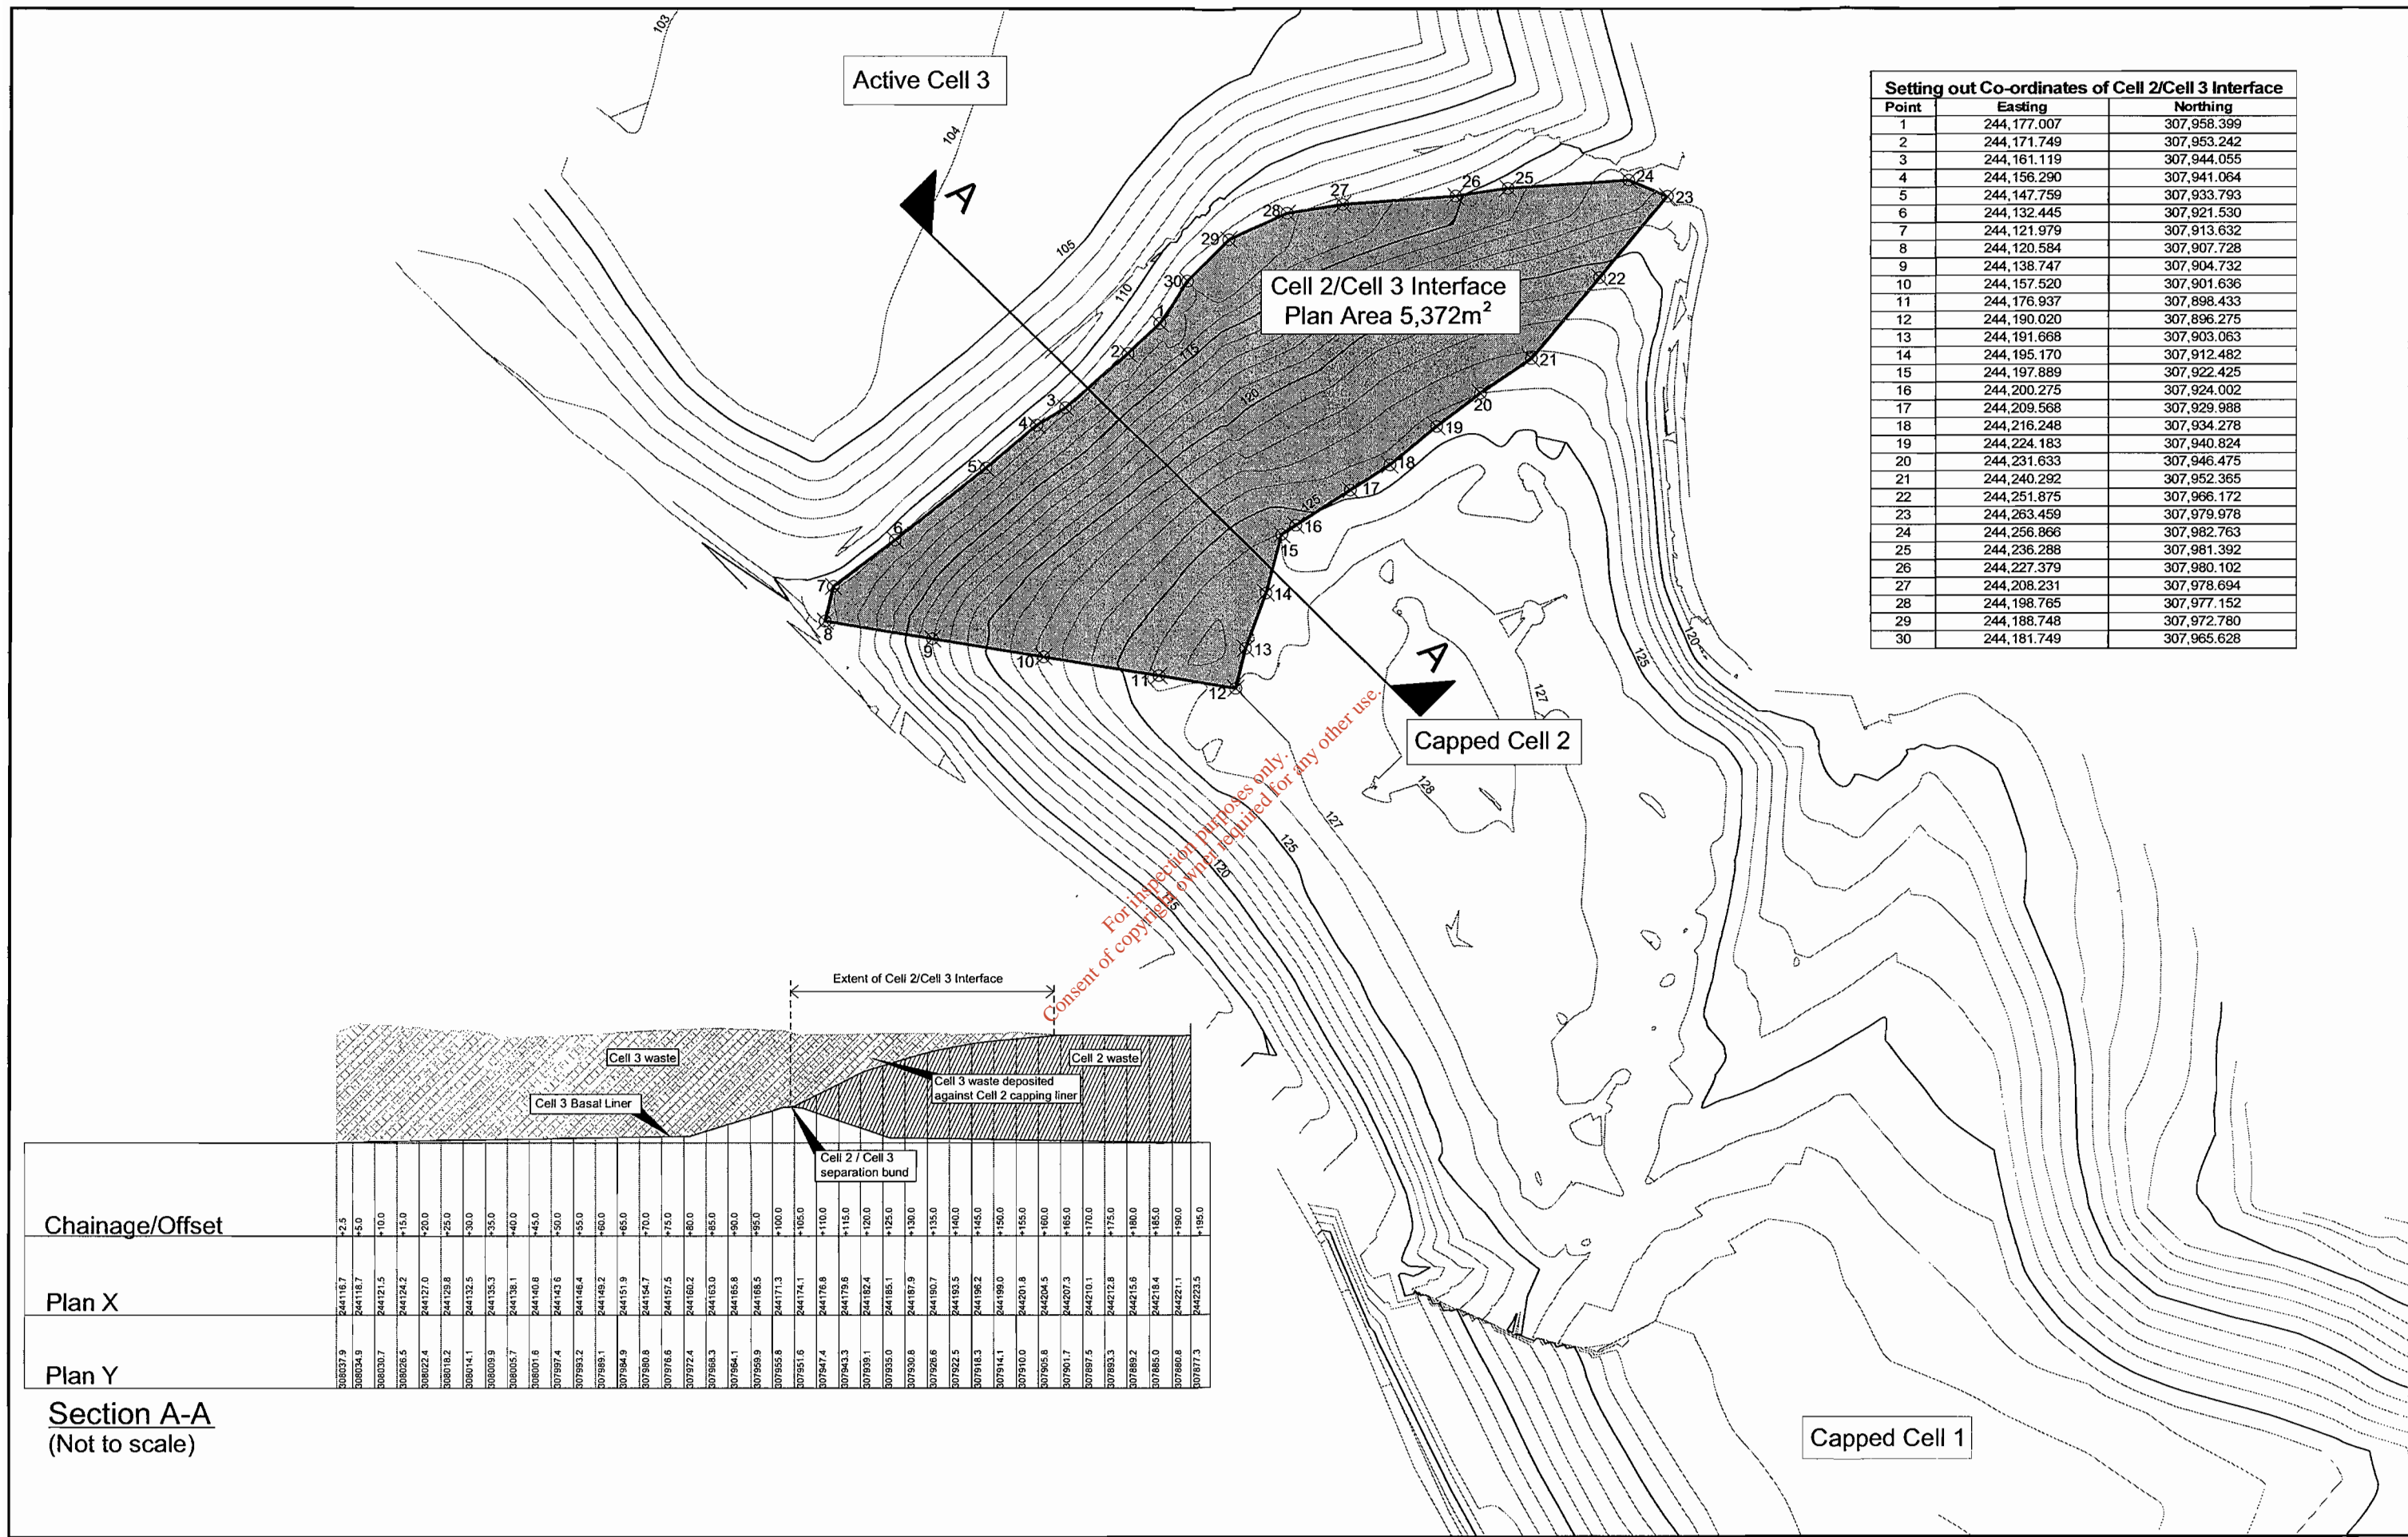

Setting out Co-ordinates of Cell 2/Cell 3 Interface		
Point	Easting	Northing
1	244,177.007	307,958.399
2	244,171.749	307,953.242
3	244,161.119	307,944.055
4	244,156.290	307,941.064
5	244,147.759	307,933.793
6	244,132.445	307,921.530
7	244,121.979	307,913.632
8	244,120.584	307,907.728
9	244,138.747	307,904.732
10	244,157.520	307,901.636
11	244,176.937	307,898.433
12	244,190.020	307,896.275
13	244,191.668	307,903.063
14	244,195.170	307,912.482
15	244,197.889	307,922.425
16	244,200.275	307,924.002
17	244,209.568	307,929.988
18	244,216.248	307,934.278
19	244,224.183	307,940.824
20	244,231.633	307,946.475
21	244,240.292	307,952.365
22	244,251.875	307,966.172
23	244,263.459	307,979.978
24	244,256.866	307,982.763
25	244,236.288	307,981.392
26	244,227.379	307,980.102
27	244,208.231	307,978.694
28	244,198.765	307,977.152
29	244,188.748	307,972.780
30	244,181.749	307,965.628

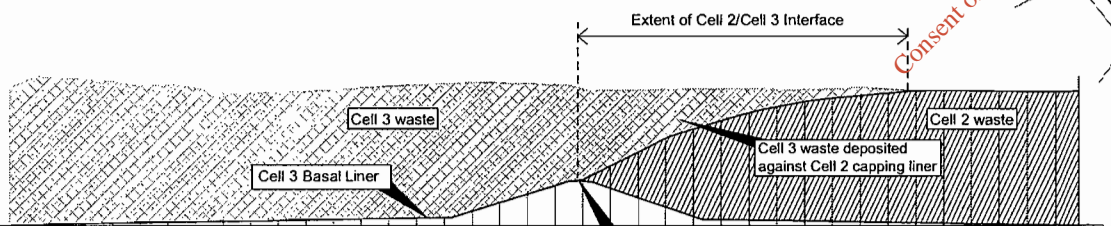

Chainage/Offset	Plan X	Plan Y
+2.5	244116.7	306037.9
+5.0	244118.7	306034.9
+10.0	244121.5	306030.7
+15.0	244124.2	306026.5
+20.0	244127.0	306022.4
+25.0	244129.8	306018.2
+30.0	244132.5	306014.1
+35.0	244135.3	306009.9
+40.0	244138.1	306005.7
+45.0	244140.8	306001.6
+50.0	244143.6	307997.4
+55.0	244146.4	307993.2
+60.0	244149.2	307989.1
+65.0	244151.9	307984.9
+70.0	244154.7	307980.8
+75.0	244157.5	307976.6
+80.0	244160.2	307972.4
+85.0	244163.0	307968.3
+90.0	244165.8	307964.1
+95.0	244168.5	307959.9
+100.0	244171.3	307955.8
+105.0	244174.1	307951.6
+110.0	244176.8	307947.4
+115.0	244179.6	307943.3
+120.0	244182.4	307939.1
+125.0	244185.1	307935.0
+130.0	244187.9	307930.8
+135.0	244190.7	307926.6
+140.0	244193.5	307922.5
+145.0	244196.2	307918.3
+150.0	244199.0	307914.1
+155.0	244201.8	307910.0
+160.0	244204.5	307905.8
+165.0	244207.3	307901.7
+170.0	244210.1	307897.5
+175.0	244212.8	307893.3
+180.0	244215.6	307889.2
+185.0	244218.4	307885.0
+190.0	244221.1	307880.8
+195.0	244223.5	307877.3

Section A-A
(Not to scale)

<p>Cavan County Council Comhairle Chontae an Chabháin</p> <p>F. Gibbons Director of Services, Cavan County Council Courthouse, Cavan Tel: (049) 4331799 Fax: (049) 4351</p>	<p>RPS Consulting Engineers RPS Consulting Engineers, Lyrr Building, IDA Business & Technology Park, Mervue, Galway, Ireland. T +353 91 534100 - F +353 91 534199 E: ireland@rpsgroup.ie W: www.rpsgroup.com/ireland</p>	<p>NOTES</p> <ol style="list-style-type: none"> This drawing is the property of RPS Consulting Engineers. It is a confidential document and must not be copied, used, or its content divulged without prior written consent. All levels refer to Ordnance Survey Datum, Main Head DO NOT SCALE, use figured dimensions only, if in doubt ask. 	<p>FOI 28 08 08</p> <p>No. Date Amendment / Issue</p>	<p>FINAL ISSUE</p> <p>W.M.</p> <p>App.</p>	<p>CAVAN INTEGRATED WASTE MANAGEMENT SERVICES</p>	<p>CELL 2/CELL 3 INTERFACE AREA</p>	<p>Drawn by: L.H. Job No: MGE0048</p>
							<p>Checked by: K.G. File No: MGE0048G0020</p>
		<p>Approved by: W.M. Drg. No: DG0020-01 Rev: F01</p>					<p>Scale: 1:500 @ A1</p>
		<p>Date: AUG '08</p>					