


© 2003 GeoServices Ltd. This drawing remains the intellectual property of GeoServices Ltd.

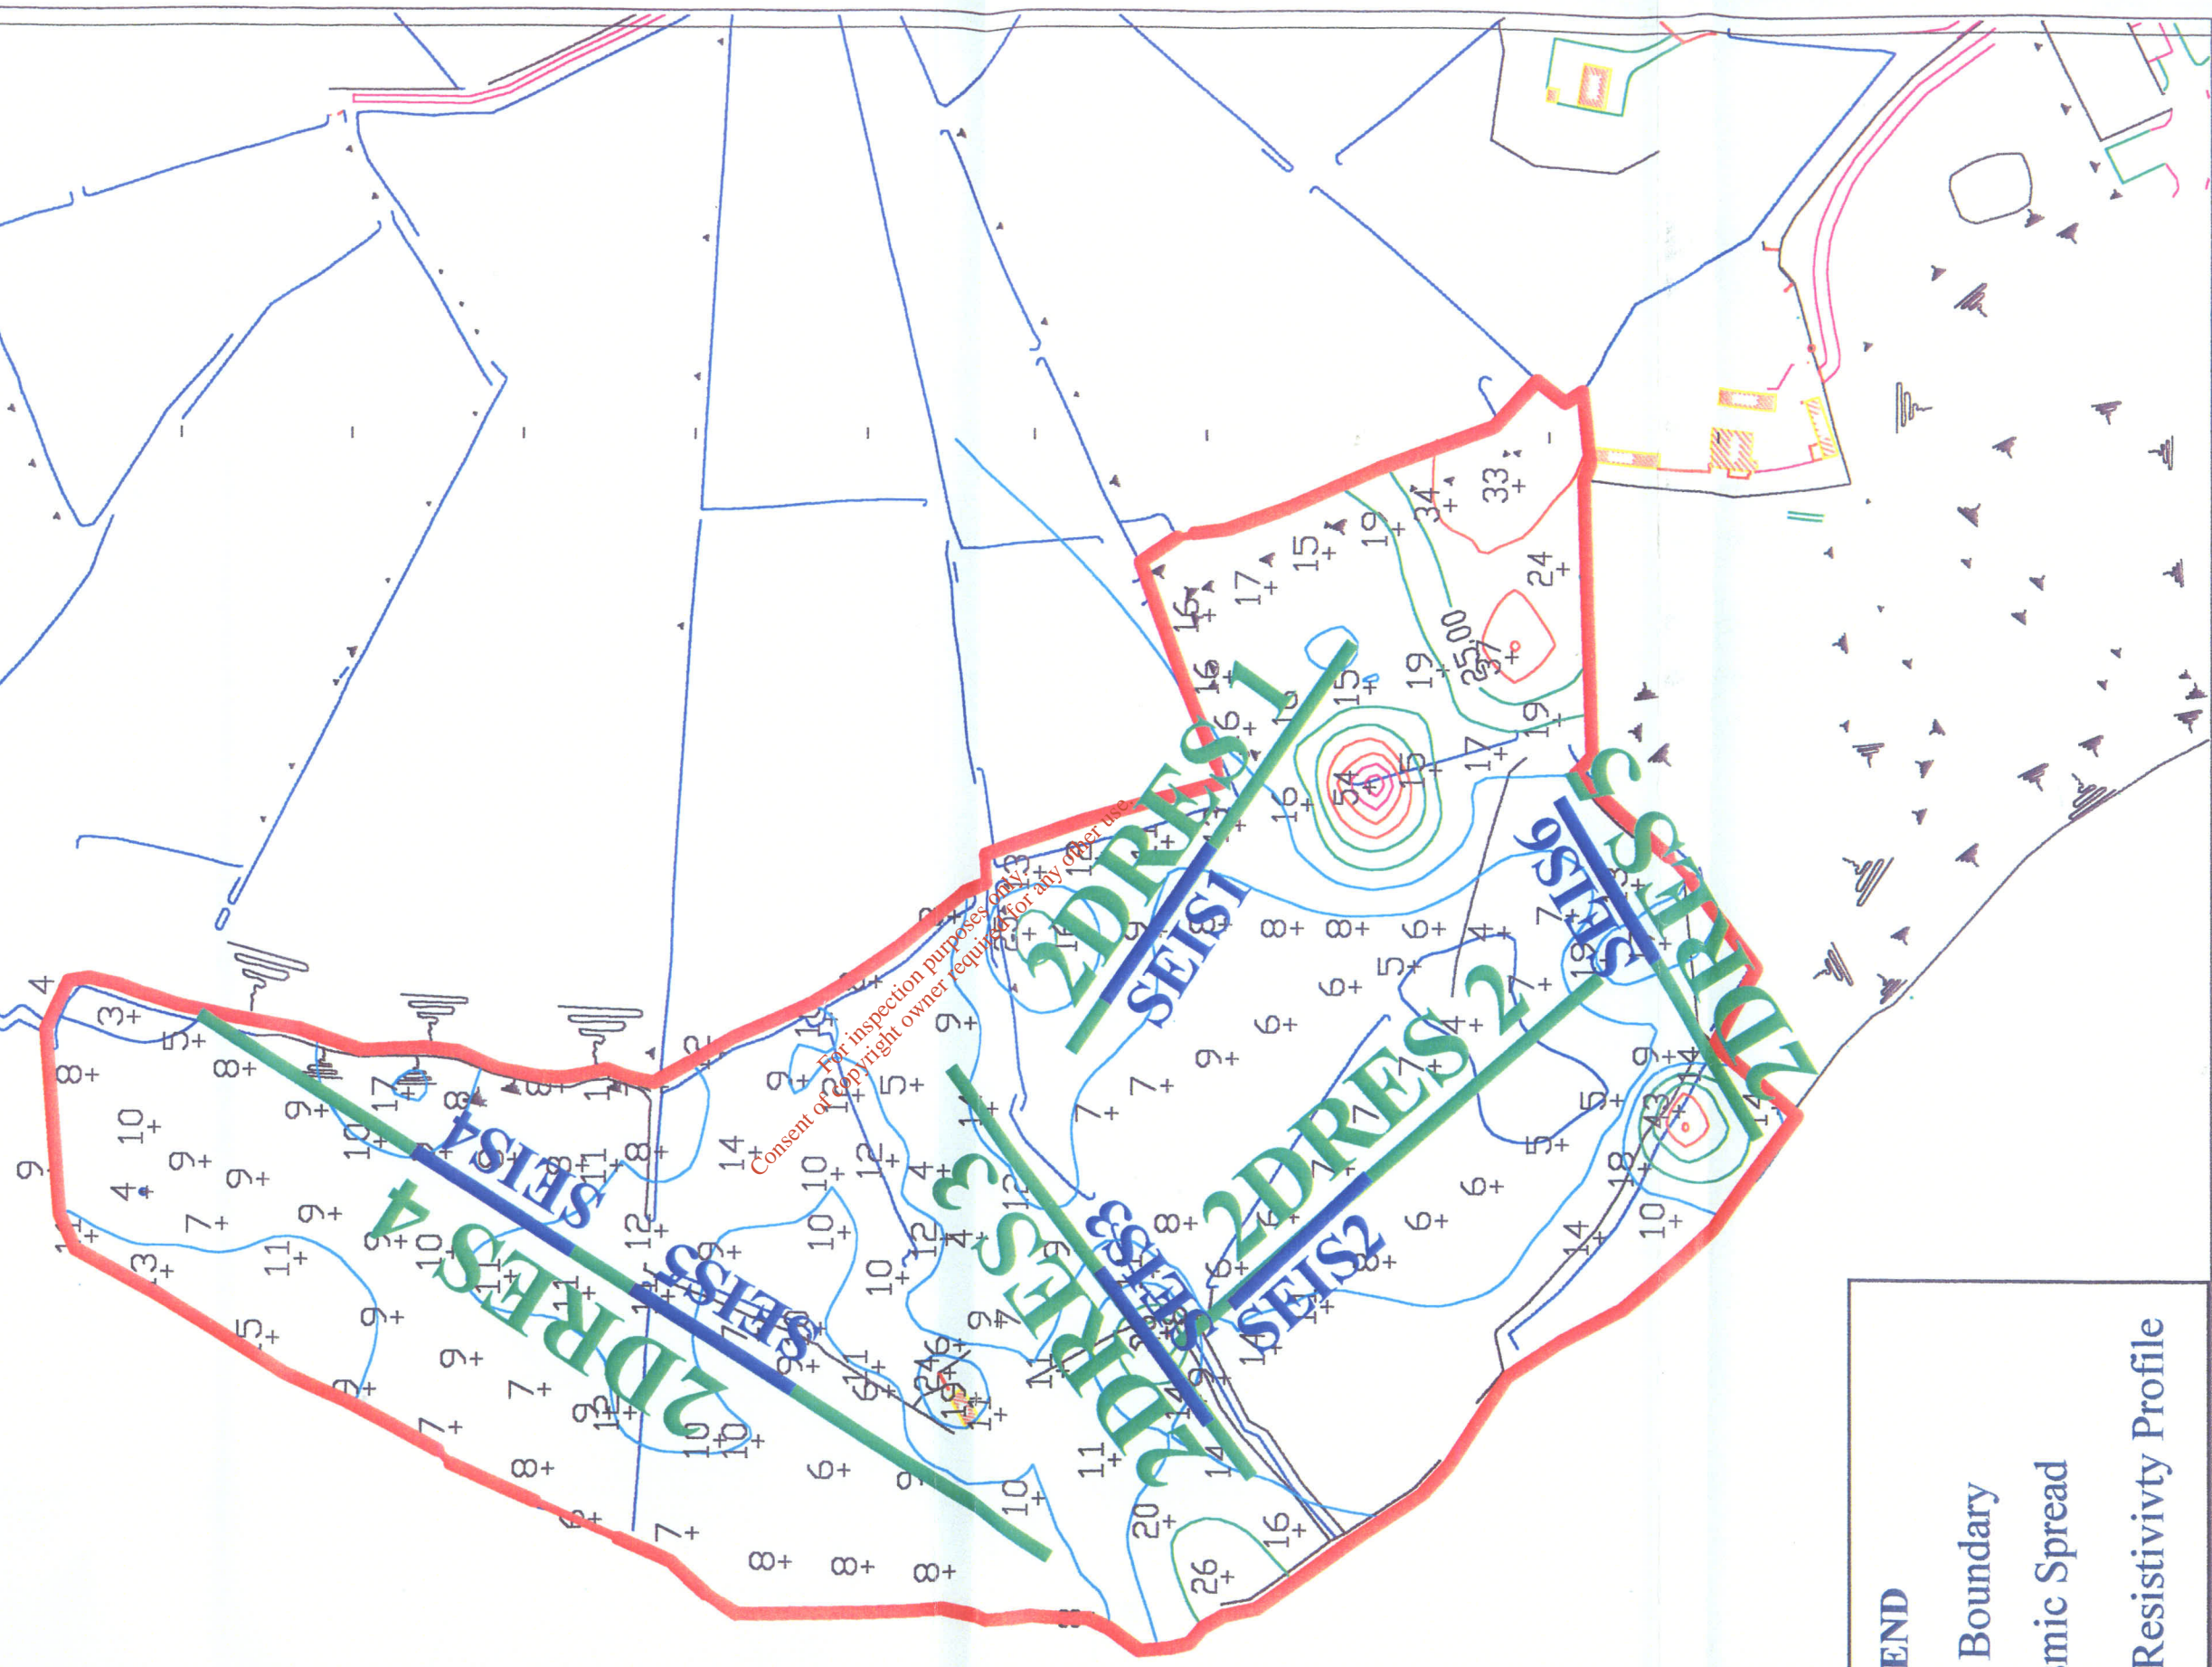

**LEGEND**

- = Site Boundary
- = Seismic Spread
- = 2D-Resistivity Profile

Drawn:	Philip Dowling
Scale:	1 / 2,000
Date:	May 2003
Checked:	Kevin Cahlan

Title:  
**MAP 1**  
**LOCATION OF**  
**GEOPHYSICAL READINGS**

Job:  
 CORRANURE LANDFILL  
 EXTENSION, Co. CAVAN


Client:  
 M.C. O'SULLIVAN & Co.  
 LTD.

No: 1229/1

**BMA GeoServices**  
**Ground Engineering Consultants**  
 Combairleath Cr.-Inneáilíreachta  
 BMA,  
 Stranmillis Business Park,  
 DUBLIN 15, IRELAND  
 Phone: 353-803-34488  
 FAX: 353-803-34489



BMA Geoservices Ltd. This drawing remains the intellectual property of Geoservices Ltd.

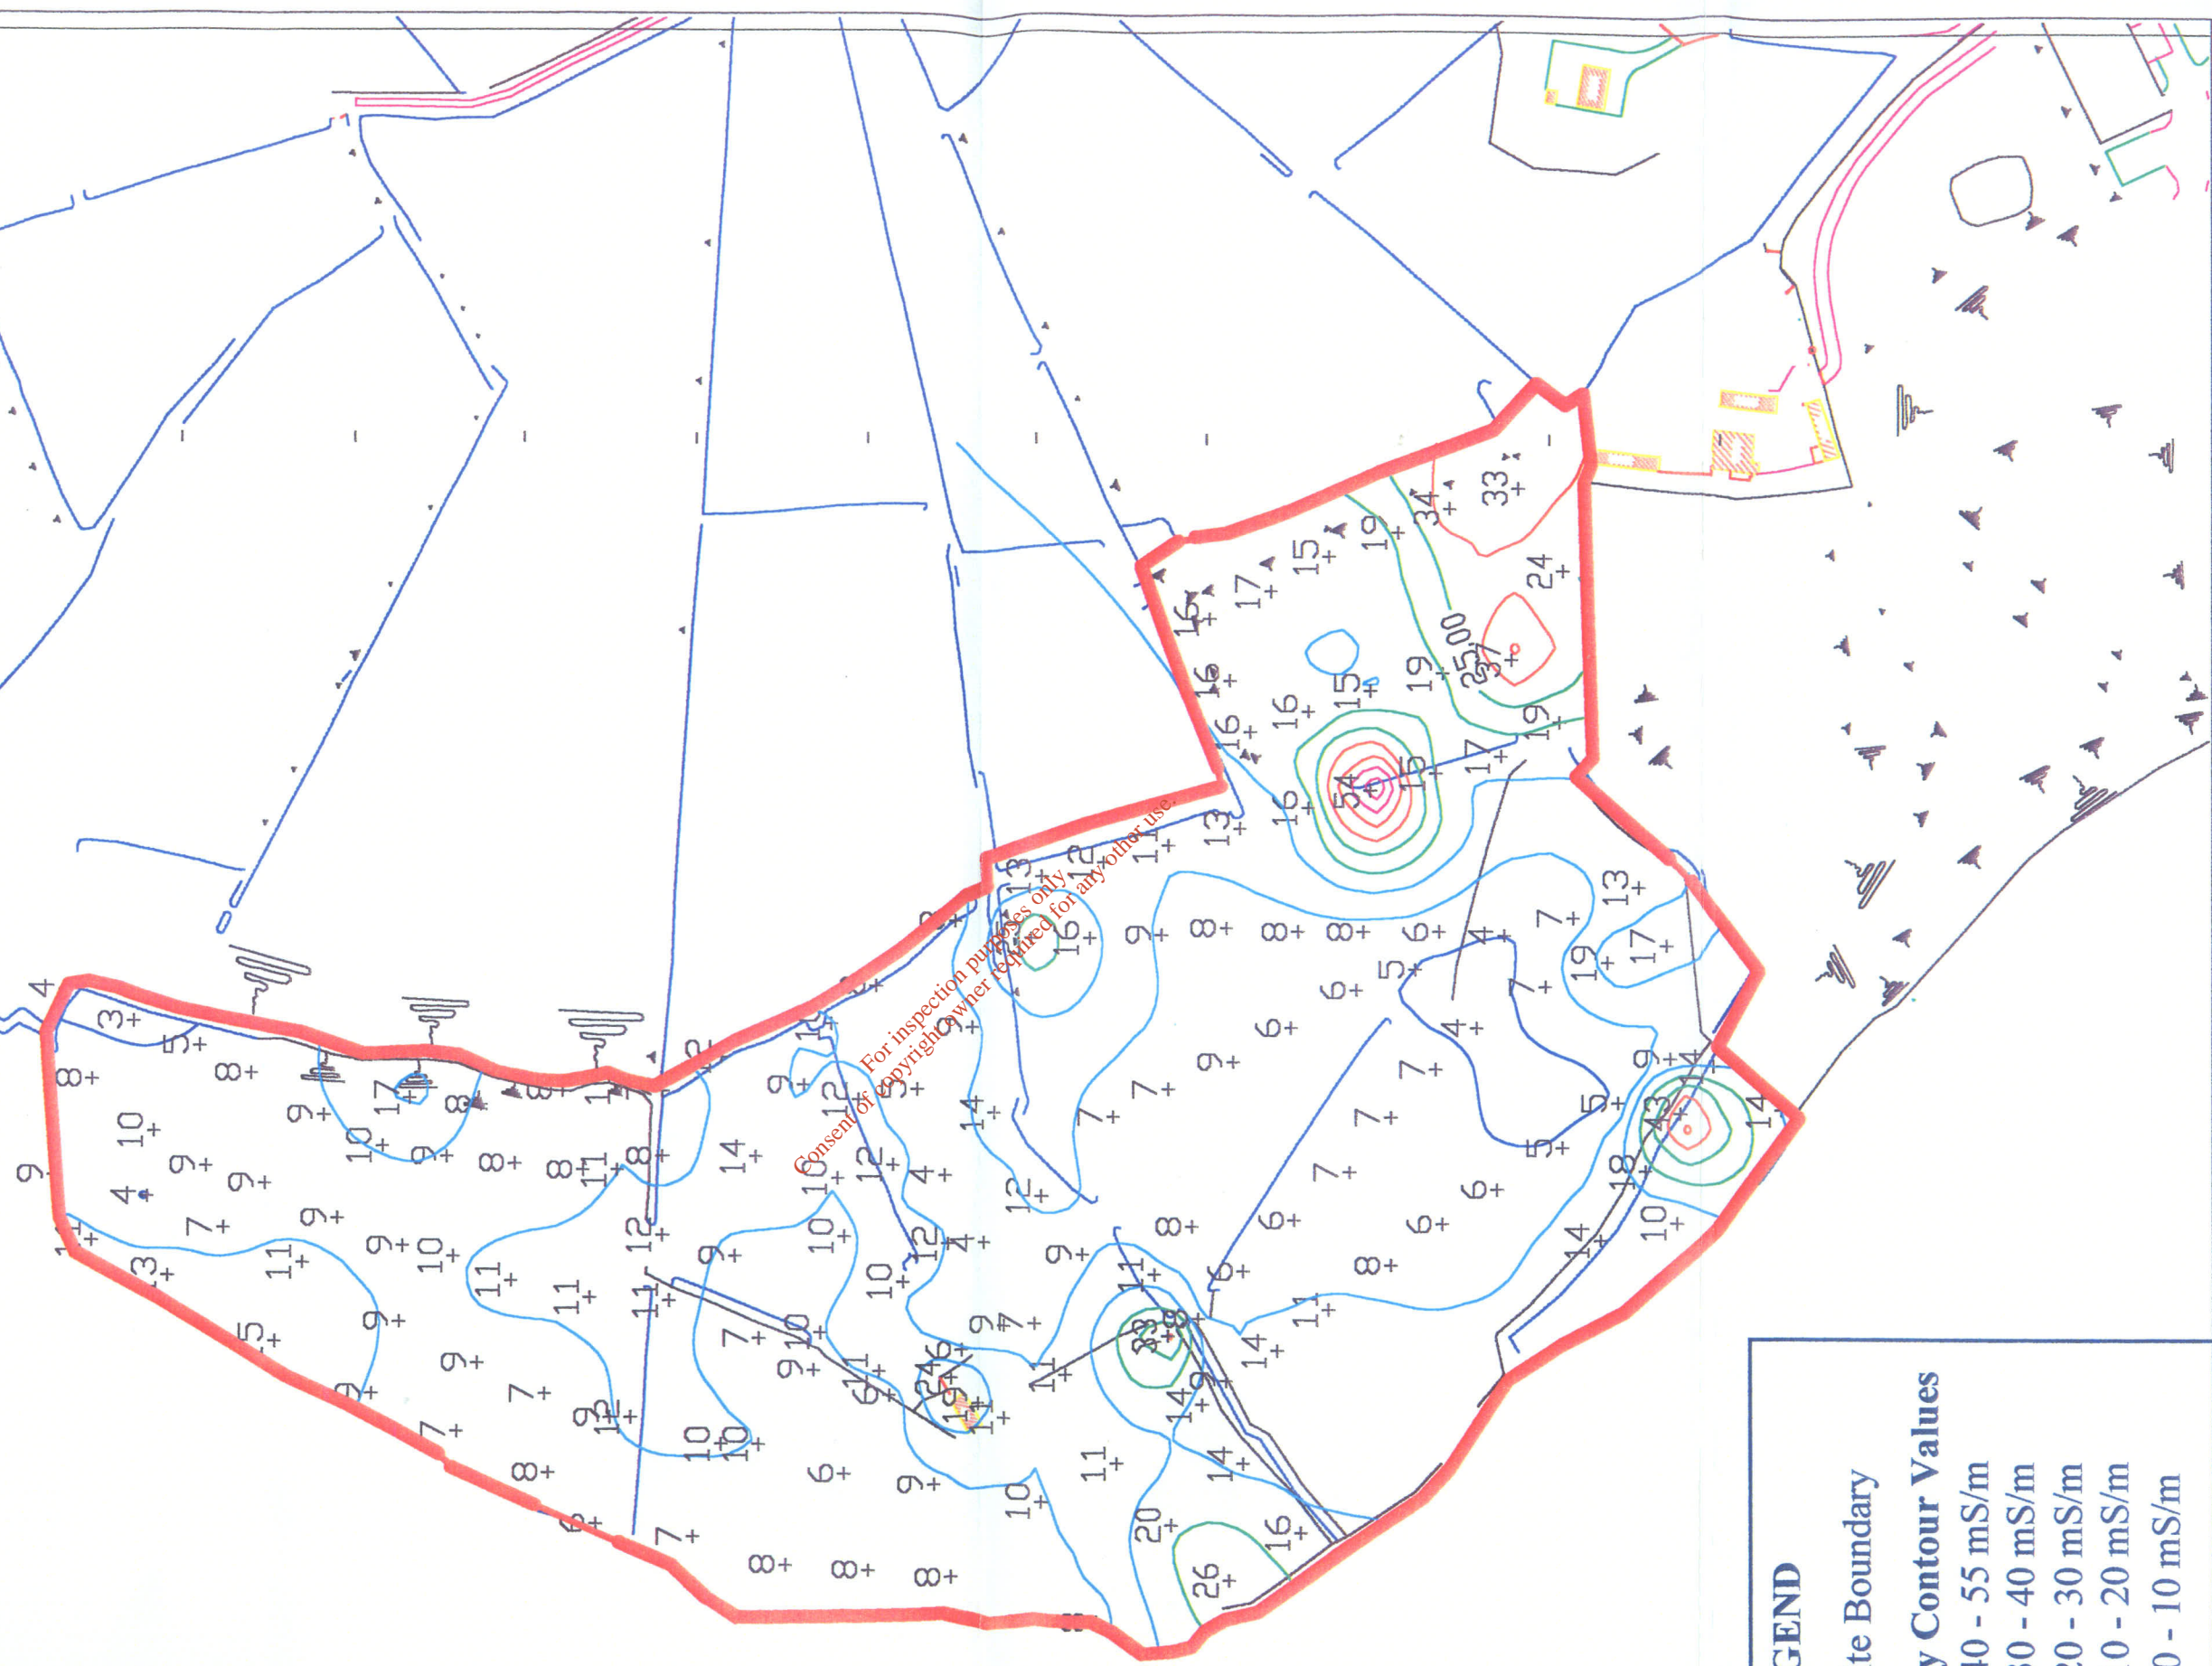

Consent of copyright owner required for any other use.  
For inspection purposes only.

**LEGEND**

- = Site Boundary

**Conductivity Contour Values**

- = 40 - 55 mS/m
- = 30 - 40 mS/m
- = 20 - 30 mS/m
- = 10 - 20 mS/m
- = 0 - 10 mS/m

Drawn:	Philip Donohy
Scale:	1 / 2,000
Date:	May 2003
Checked:	Kevin Gohlin
Issued:	Doc

Title:  
MAP 2  
CONDUCTIVITY CONTOUR  
MAP

Job:  
CORRANURE LANDFILL  
EXTENSION, Co. CAVAN

Client:  
M.C. O'SULLIVAN & Co.  
LTD.

Dwg No: 1229/2

**BMA Geoservices**  
Ground Engineering Consultants  
Comhairleocht Cré-Urmeálóireachta

BMA,  
Strawhall Business Park,  
Athy Road,  
Curlew,  
Ireland.

Phone: 353-503-34488  
Mobile: 087-2477923  
Fax: 353-503-34480  
E-mail: bmaoffice@bma.ie