



Legend




Site Layout



1km Radius




Residents Location

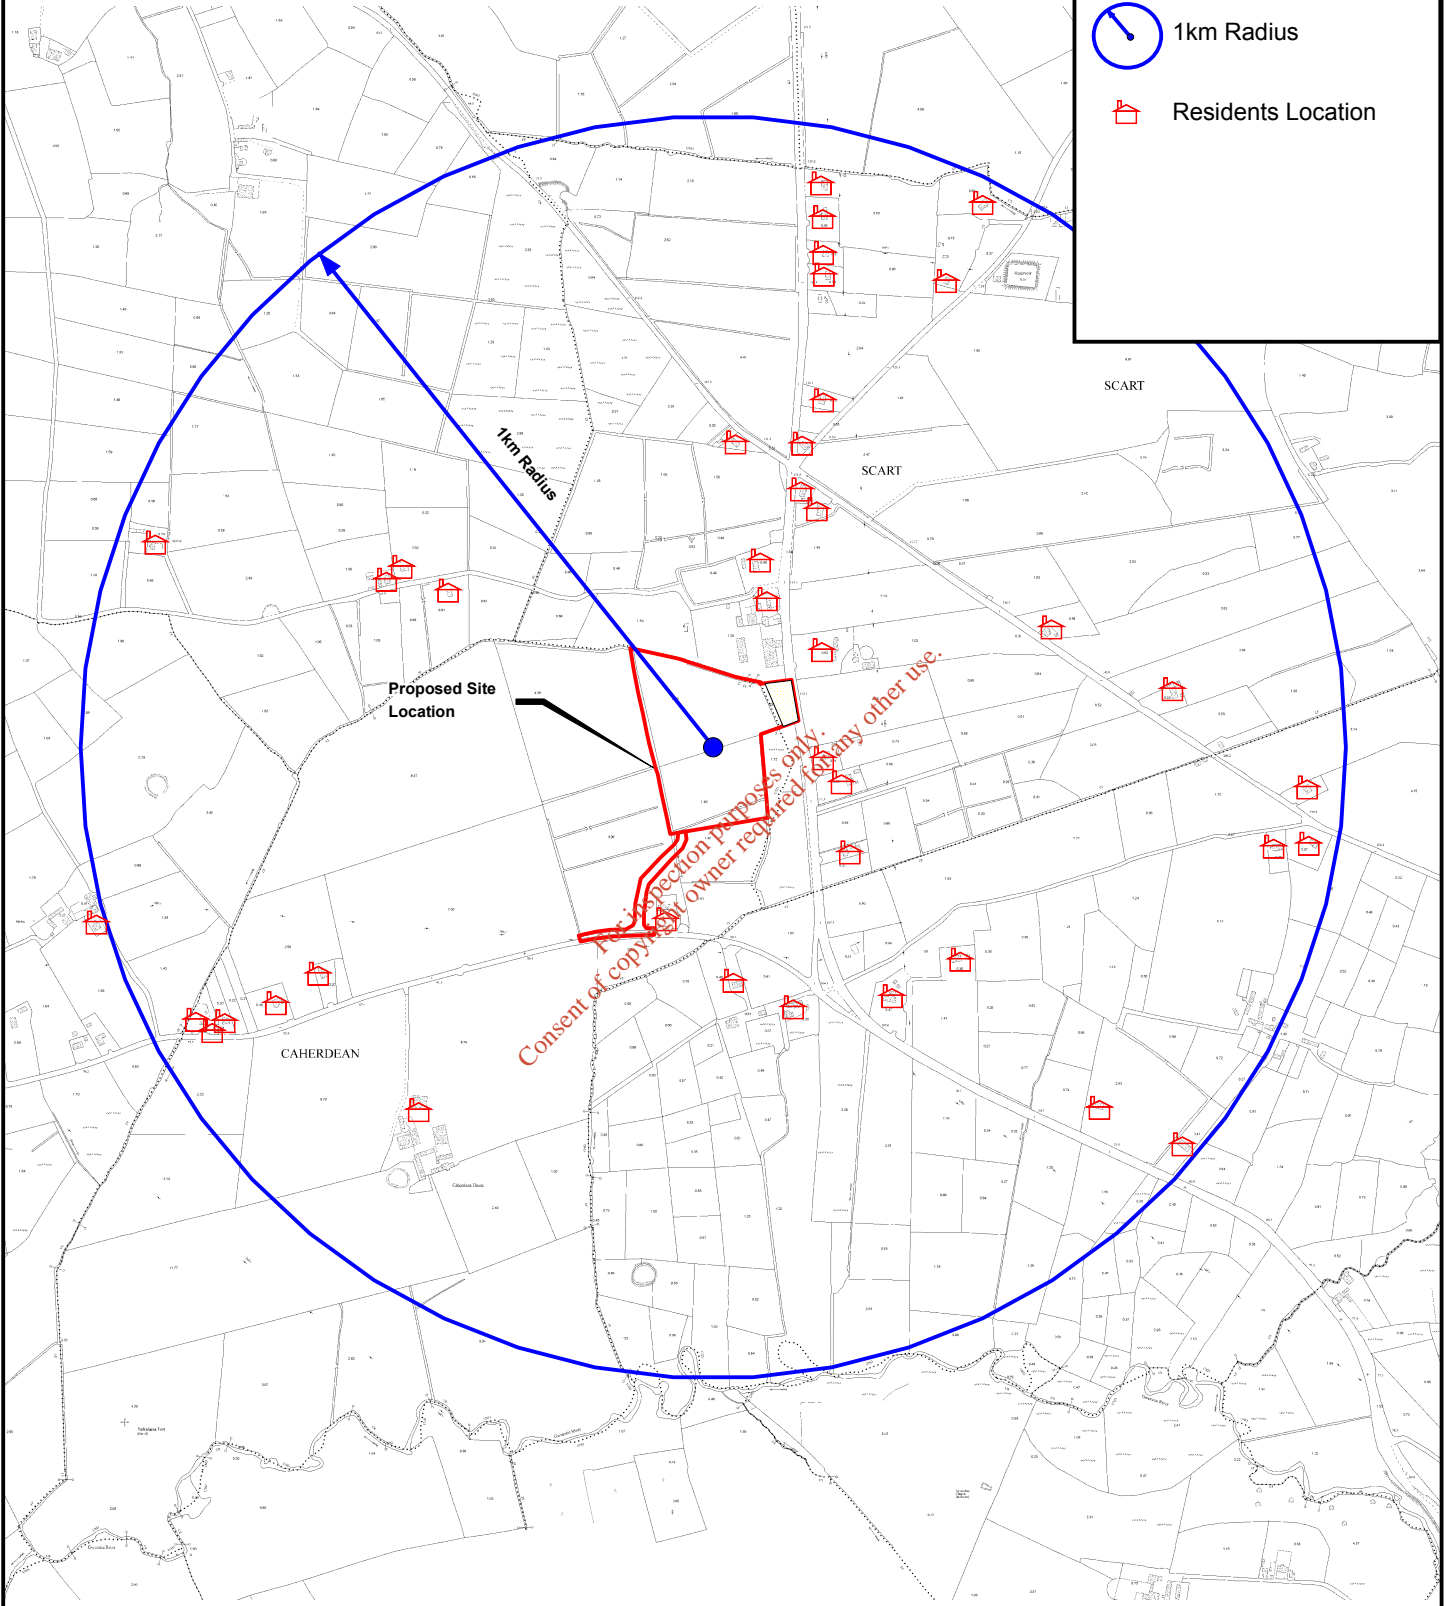

Project **Kerry Central Recycling Facility**

Figure **3.1**

Title **Residents Location Map**

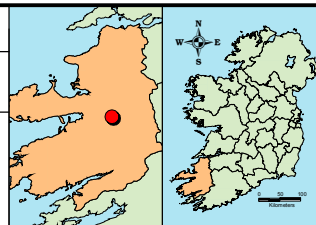

Issue Details	
Drawn: JH	Project No. MGE0109
Checked: PK	File Ref.
Approved: SG	MGE0109MI0009F01
Scale: N.T.S.	Drawing No. Rev.
Date: Aug '08	MI0009 F01

Notes

1. This drawing is the property of RPS Consulting Engineers. It is a confidential document and must not be copied, used, or its contents divulged without prior written consent.
2. All levels are referred to Ordnance Datum, Mean Head.
3. Ordnance Survey Ireland License No. EN 0005008 Copyright Government of Ireland.


RPS Consulting Engineers

RPS Consulting Engineers
 Lyrr Building
 IDA Business & Technology Park
 Merivee
 Galway

Ph: 091-534100
 Fax: 091-534199
 E: ireland@rpsgroup.com
 W: www.rpsgroup.com/ireland



Legend	
	Site Layout
	5 km buffer
	SAC
	NHA
	SPA
Project Kerry Central Recycling Facility	
Title Locations of Environmental Designated Sites	
Figure 4.1	
<small>RPS Consulting Engineers Linn Building 10A Business & Technology Park Mervue Galway, Ireland Ph: 091-534100 Fax: 091-534199 E: Ireland@rpsgroup.com W: www.rpsgroup.com/ireland</small>	
Issue Details	
Drawn: JH	Project No. MGE0109
Checked: PK	File Ref.
Approved: SG	MGE0109M001F01
Scale: 100,000 @ A4	Drawing No. Rev.
Date: Aug '08	M001 F01
Notes	
<small>1. This drawing is the property of RPS Consulting Engineers. It is a confidential document and must not be copied, used, or its contents divulged without prior written consent. 2. All levels are referred to Ordnance Datum, Mean High. 3. Ordnance Survey Ireland Licence No. EN 0005008 Copyright Government of Ireland.</small>	

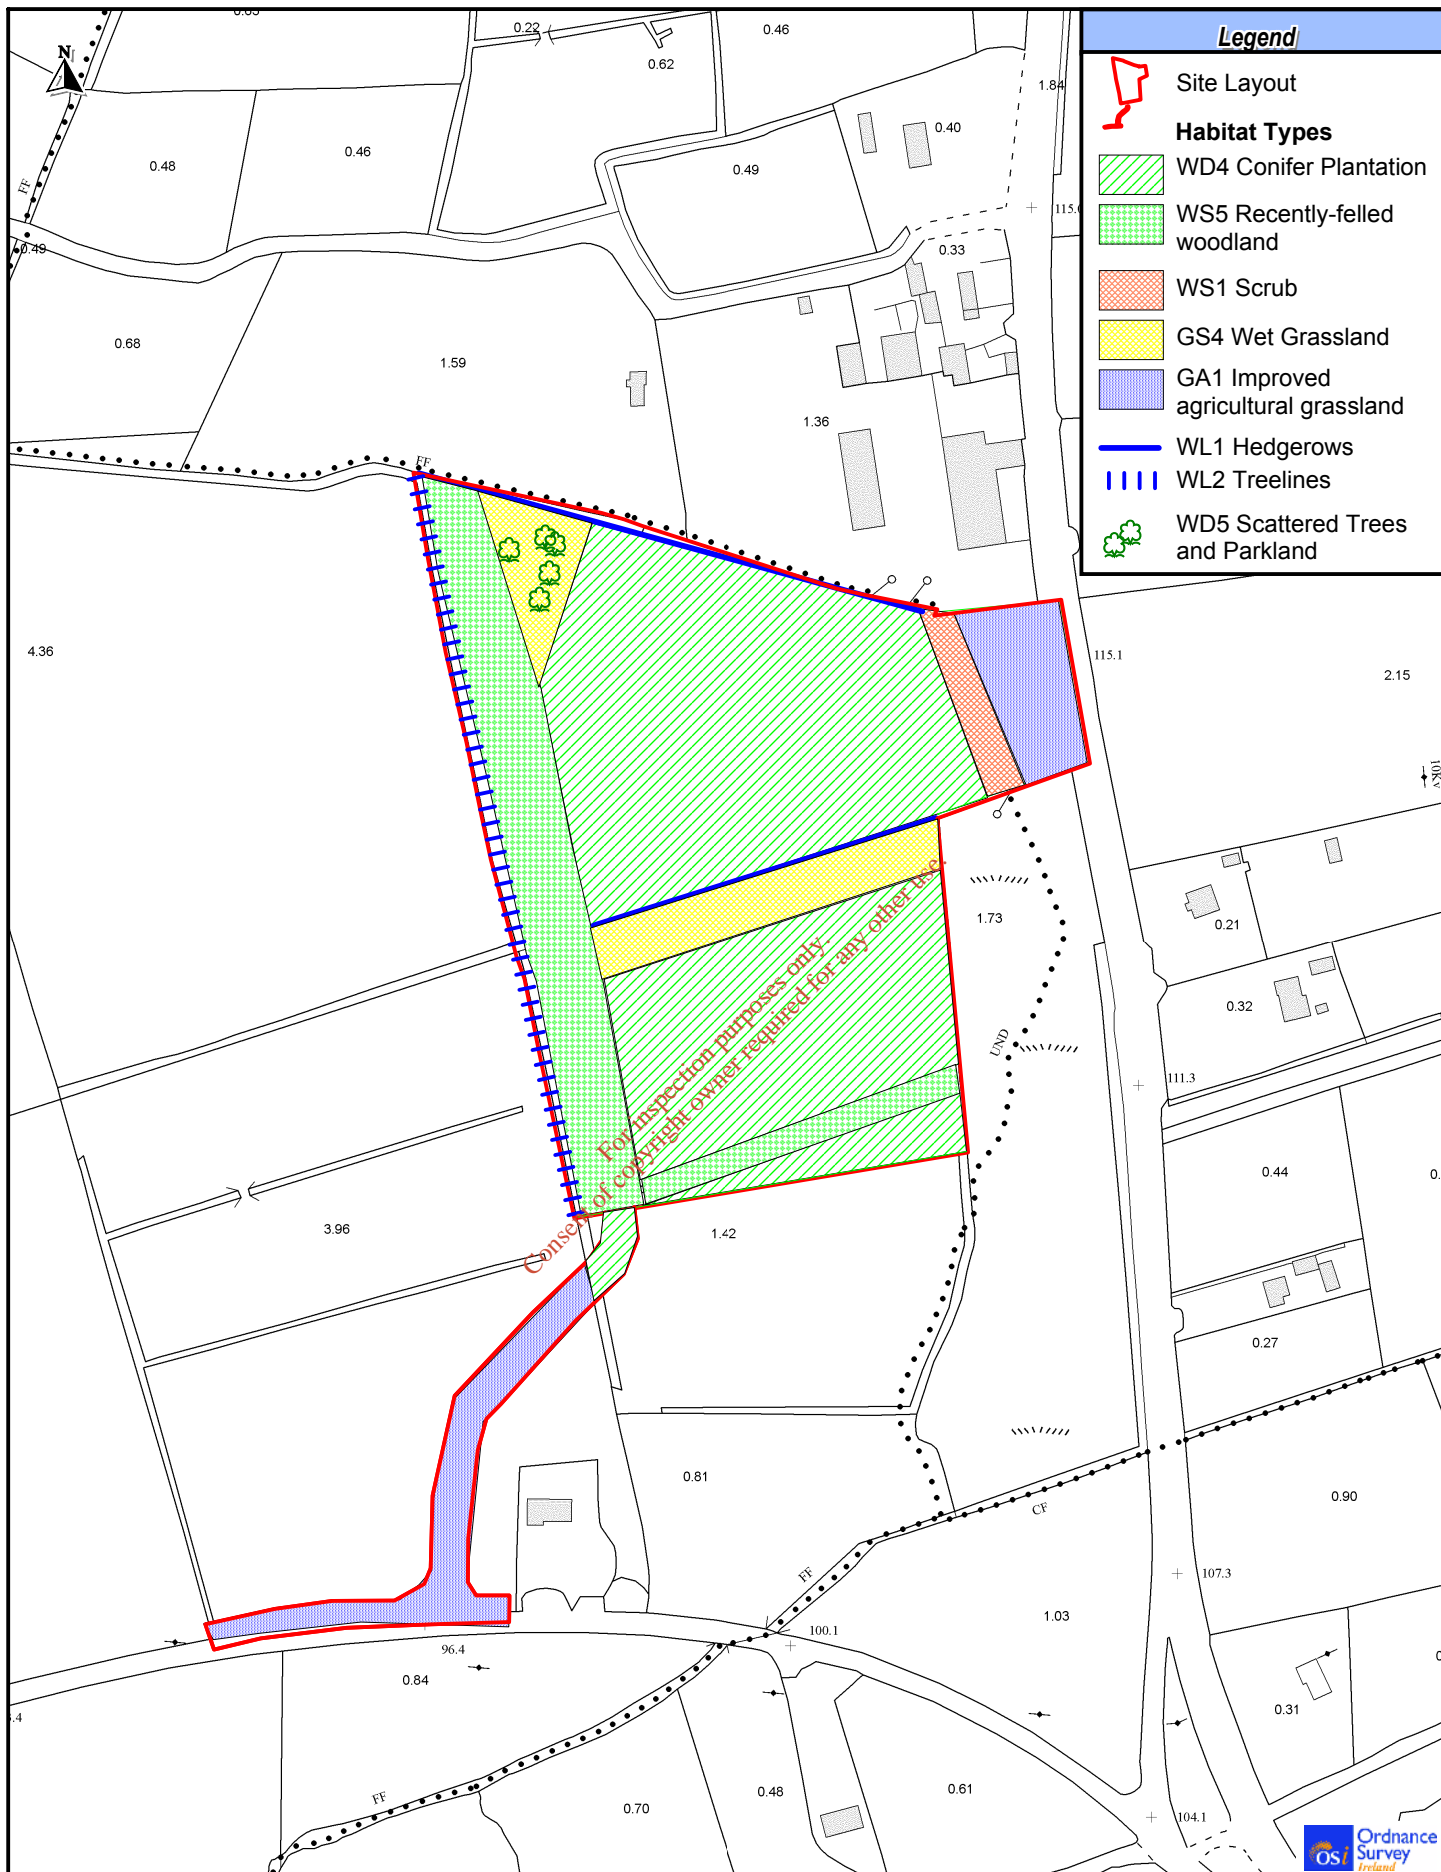


For inspection purposes only
Consent of copyright owner required for any other use

Project **Kerry Central Recycling Facility**


Figure **4.2**

Title **Habitat Map**


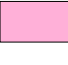


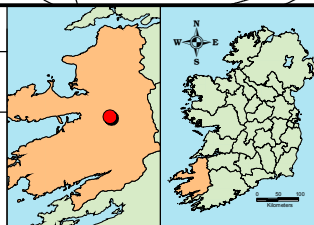
RPS Consulting Engineers
RPS Consulting Engineers
Lyrr Building
IDA Business & Technology Park
Merivee
Galway
Ph: 091-534100
Fax: 091-534199
E: ireland@rpsgroup.com
W: www.rpsgroup.com/ireland

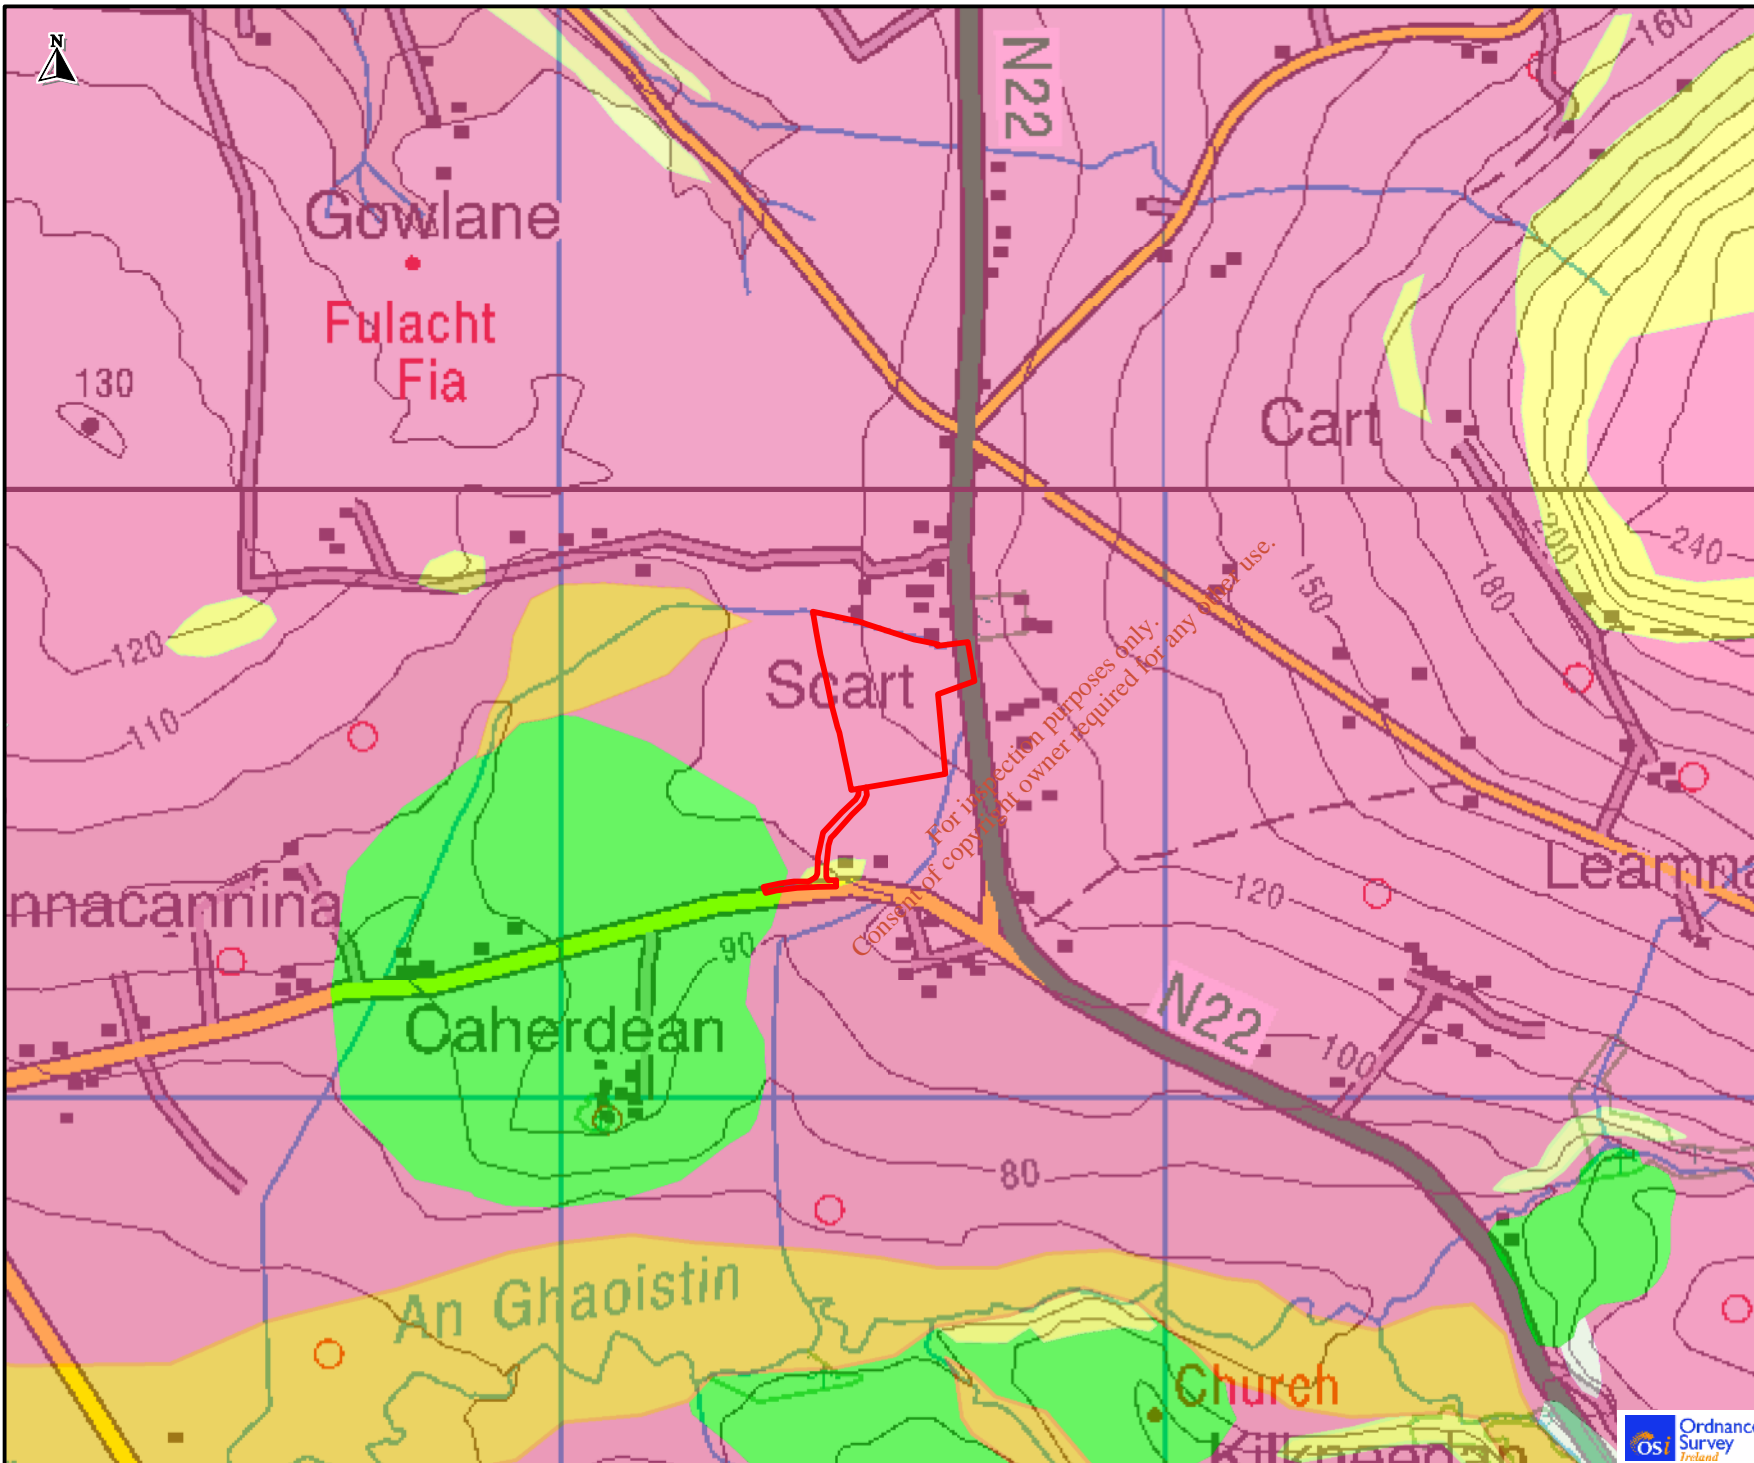


Issue Details	
Drawn: JH	Project No. MGE0109
Checked: PK	File Ref.
Approved: SG	MGE0109MI0005F01
Scale: N.T.S.	Drawing No. Rev.
Date: Aug '08	MI0005 F01
Notes	
1. This drawing is the property of RPS Consulting Engineers. It is a confidential document and must not be copied, used, or its contents divulged without prior written consent. 2. All levels are referred to Ordnance Datum, Malin Head. 3. Ordnance Survey Ireland License No. EN 0005008 Copyright Government of Ireland.	



Legend

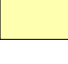-  Site Layout
-  Shales and Sandstones Till (Namurian)
-  Shales and Sandstone Sands and Gravel Namurian
-  Alluvium Undifferentiated Gravelly
-  Bedrock at Surface

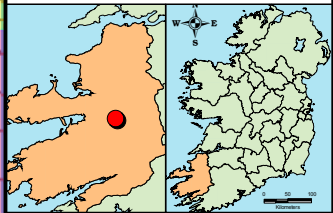

Project
Kerry Central Recycling Facility

Title
Subsoils Map

Figure 6.1

RPS Consulting Engineers
 RPS Consulting Engineers Ph: 091-5341100
 Lym Building Fax: 091-5341198
 IDA Business & Technology Park E: Ireland@rpsgroup.com
 Meruew W: www.rpsgroup.com/Ireland
 Galway, Ireland

Issue Details	
Drawn: JH	Project No. MGE0109
Checked: RS	File Ref.
Approved: SG	MGE0109M0007F01
Scale: 1:50,000	Drawing No. Rev.
Date: Aug '08	M0007 F01

Notes

1. This drawing is the property of RPS Consulting Engineers. It is a confidential document and must not be copied, used, or its contents divulged without prior written consent.
2. All levels are referred to Ordnance Datum, Malin Head.
3. Ordnance Survey Ireland Licence No. EN 0005008 Copyright Government of Ireland.
4. Data obtained from the Geological Survey of Ireland.



Figure 5.4 LOCATION OF HABITAT SECTIONS
Locations shown are approximate; for exact locations, see Grid References in text

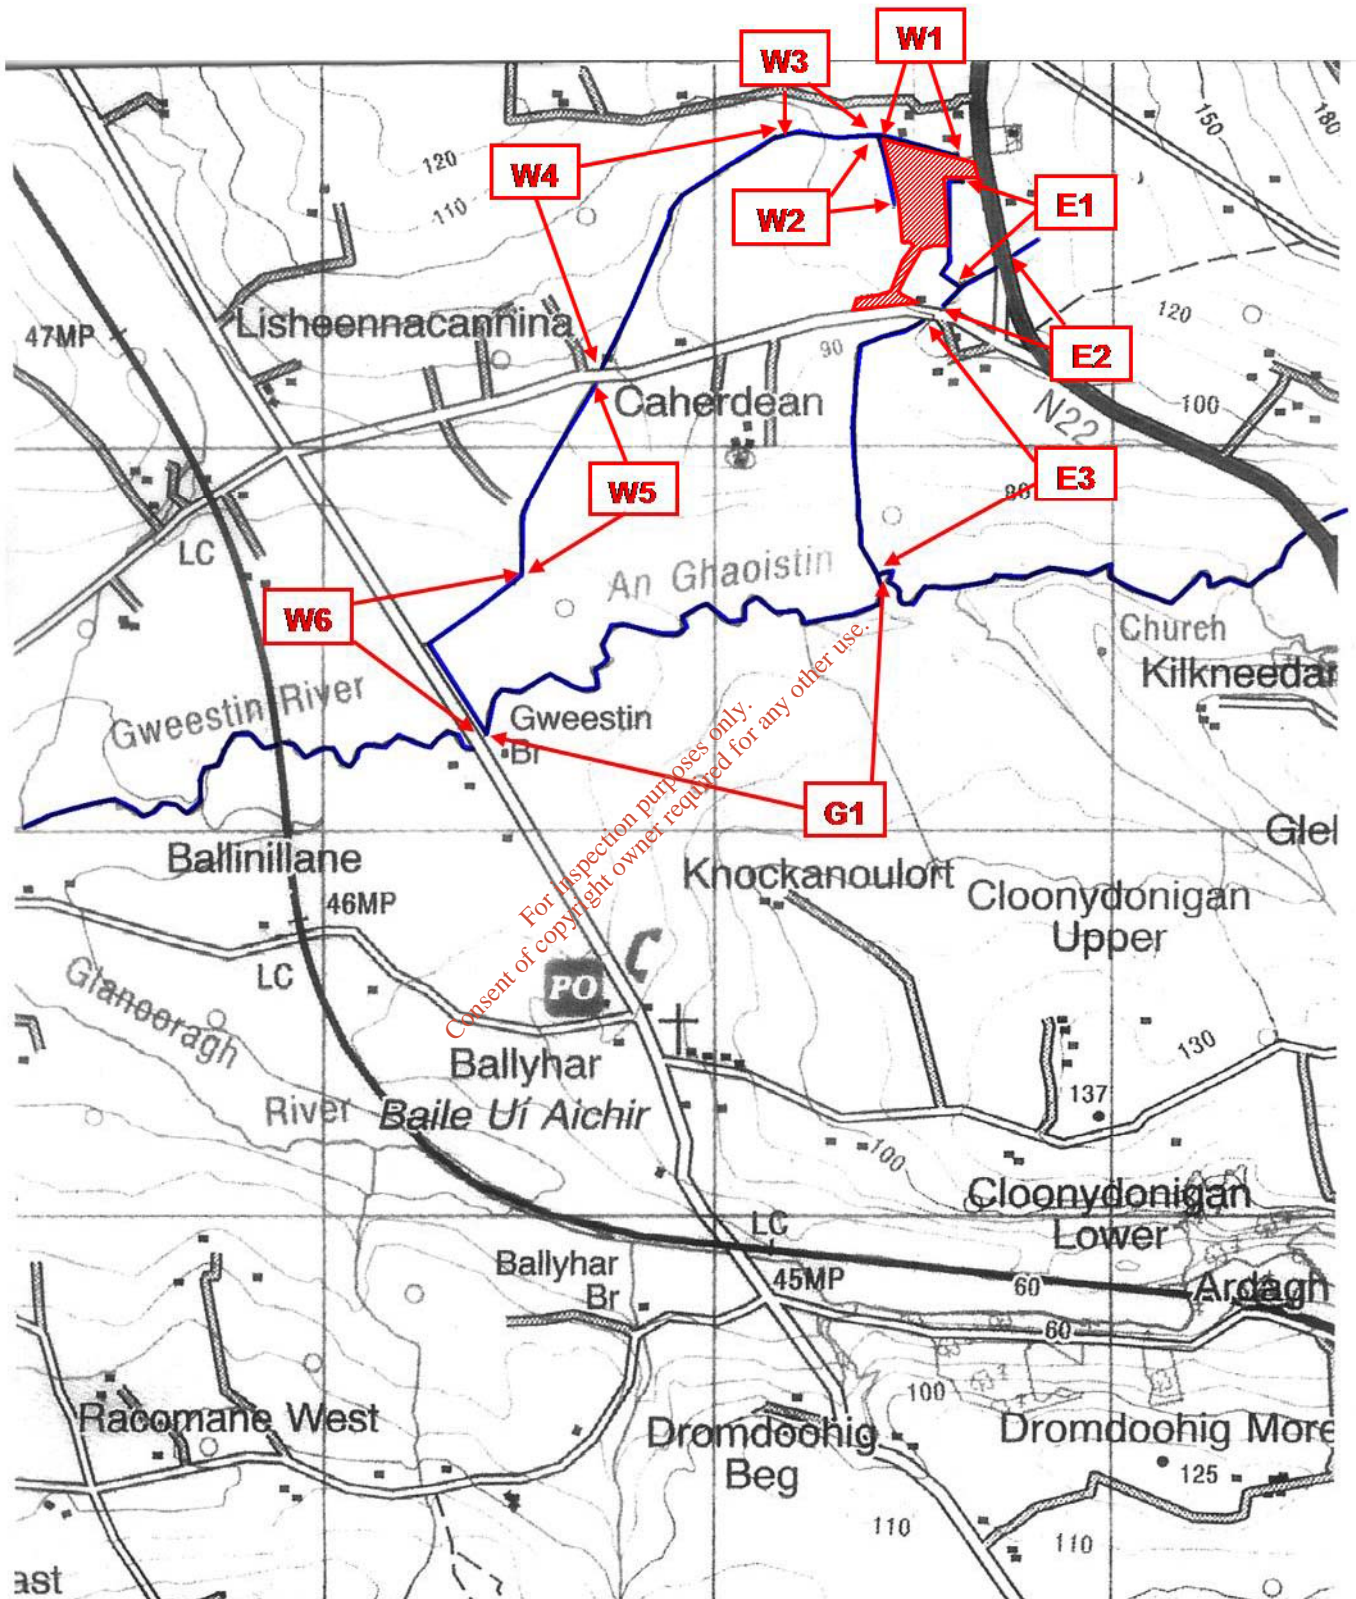


Figure 5.1 LOCATION OF PROPOSED DEVELOPMENT AND POTENTIALLY AFFECTED STREAMS (Site location approximate)

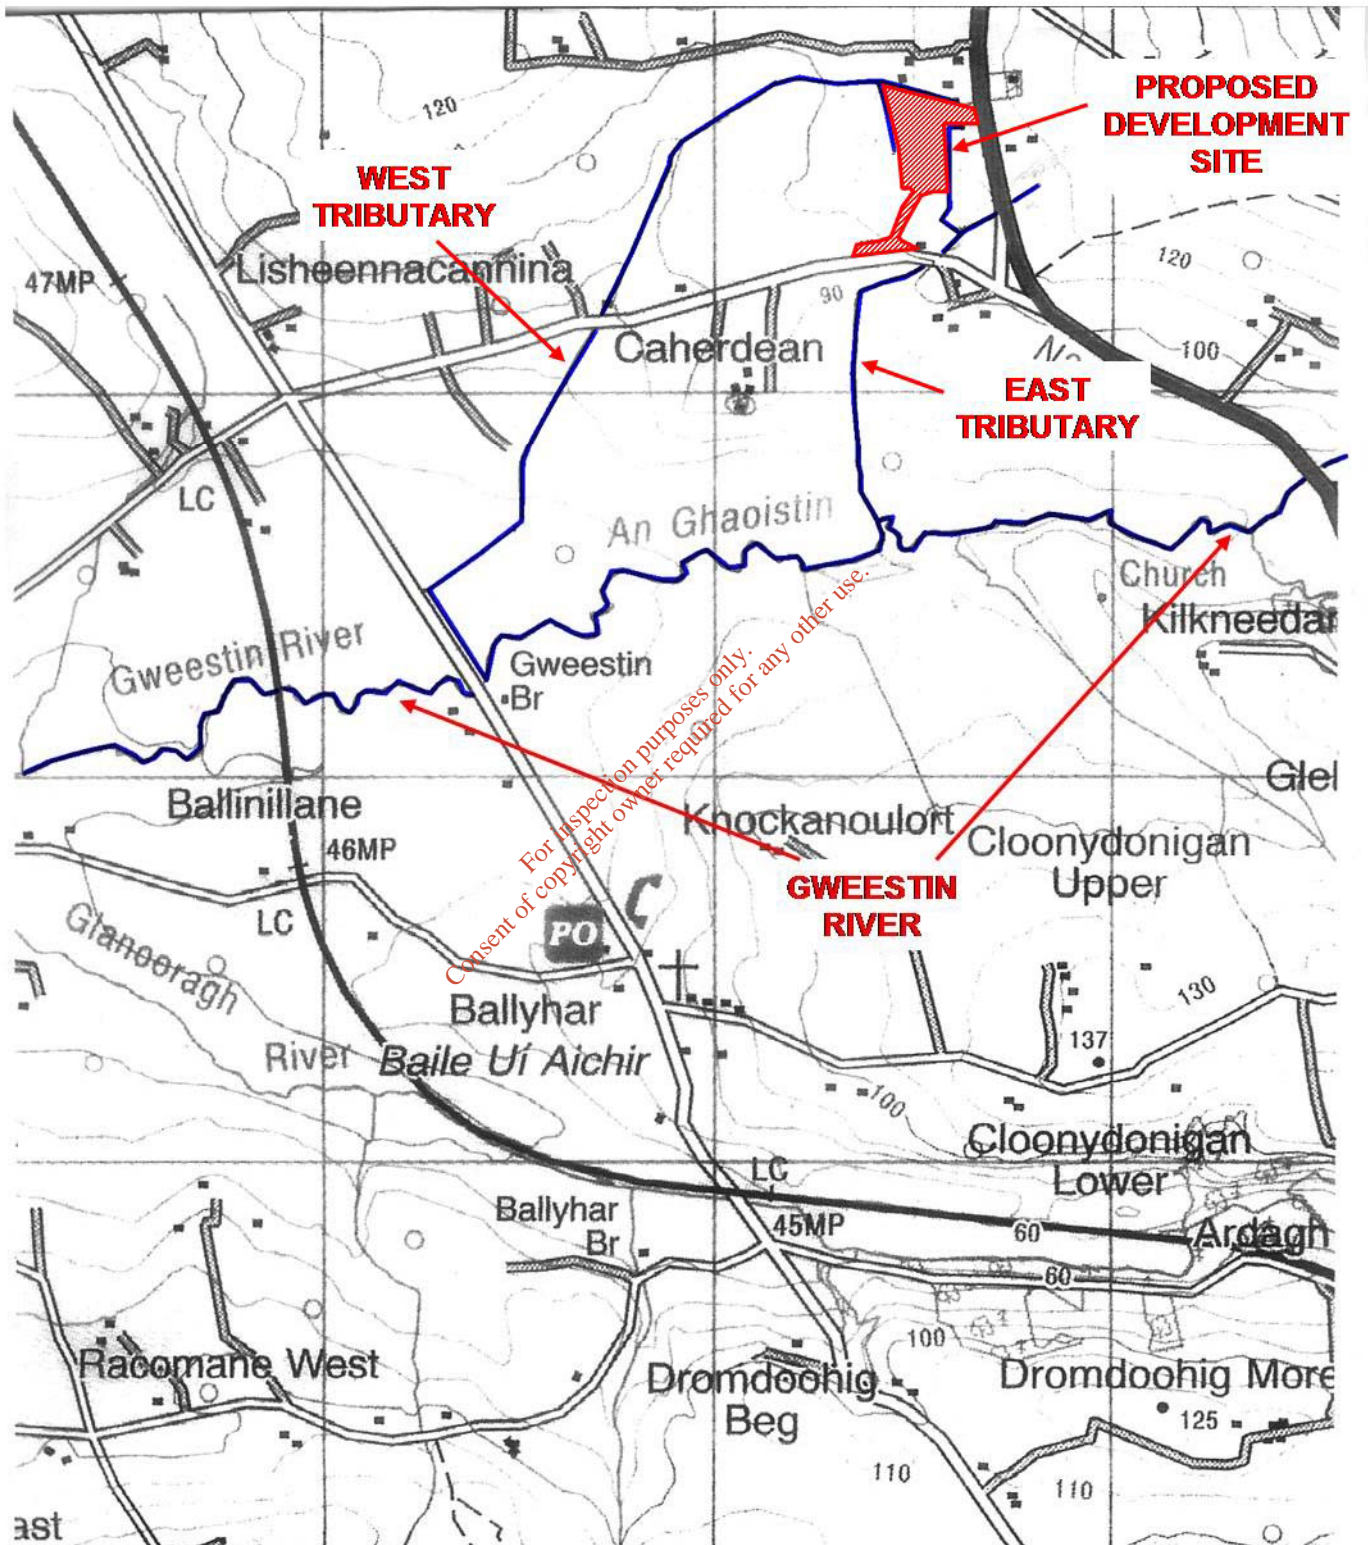


Figure 5.2 LOCATION OF BIOLOGICAL ASSESSMENT SITES
Locations shown are approximate; for exact locations, see Grid References in text



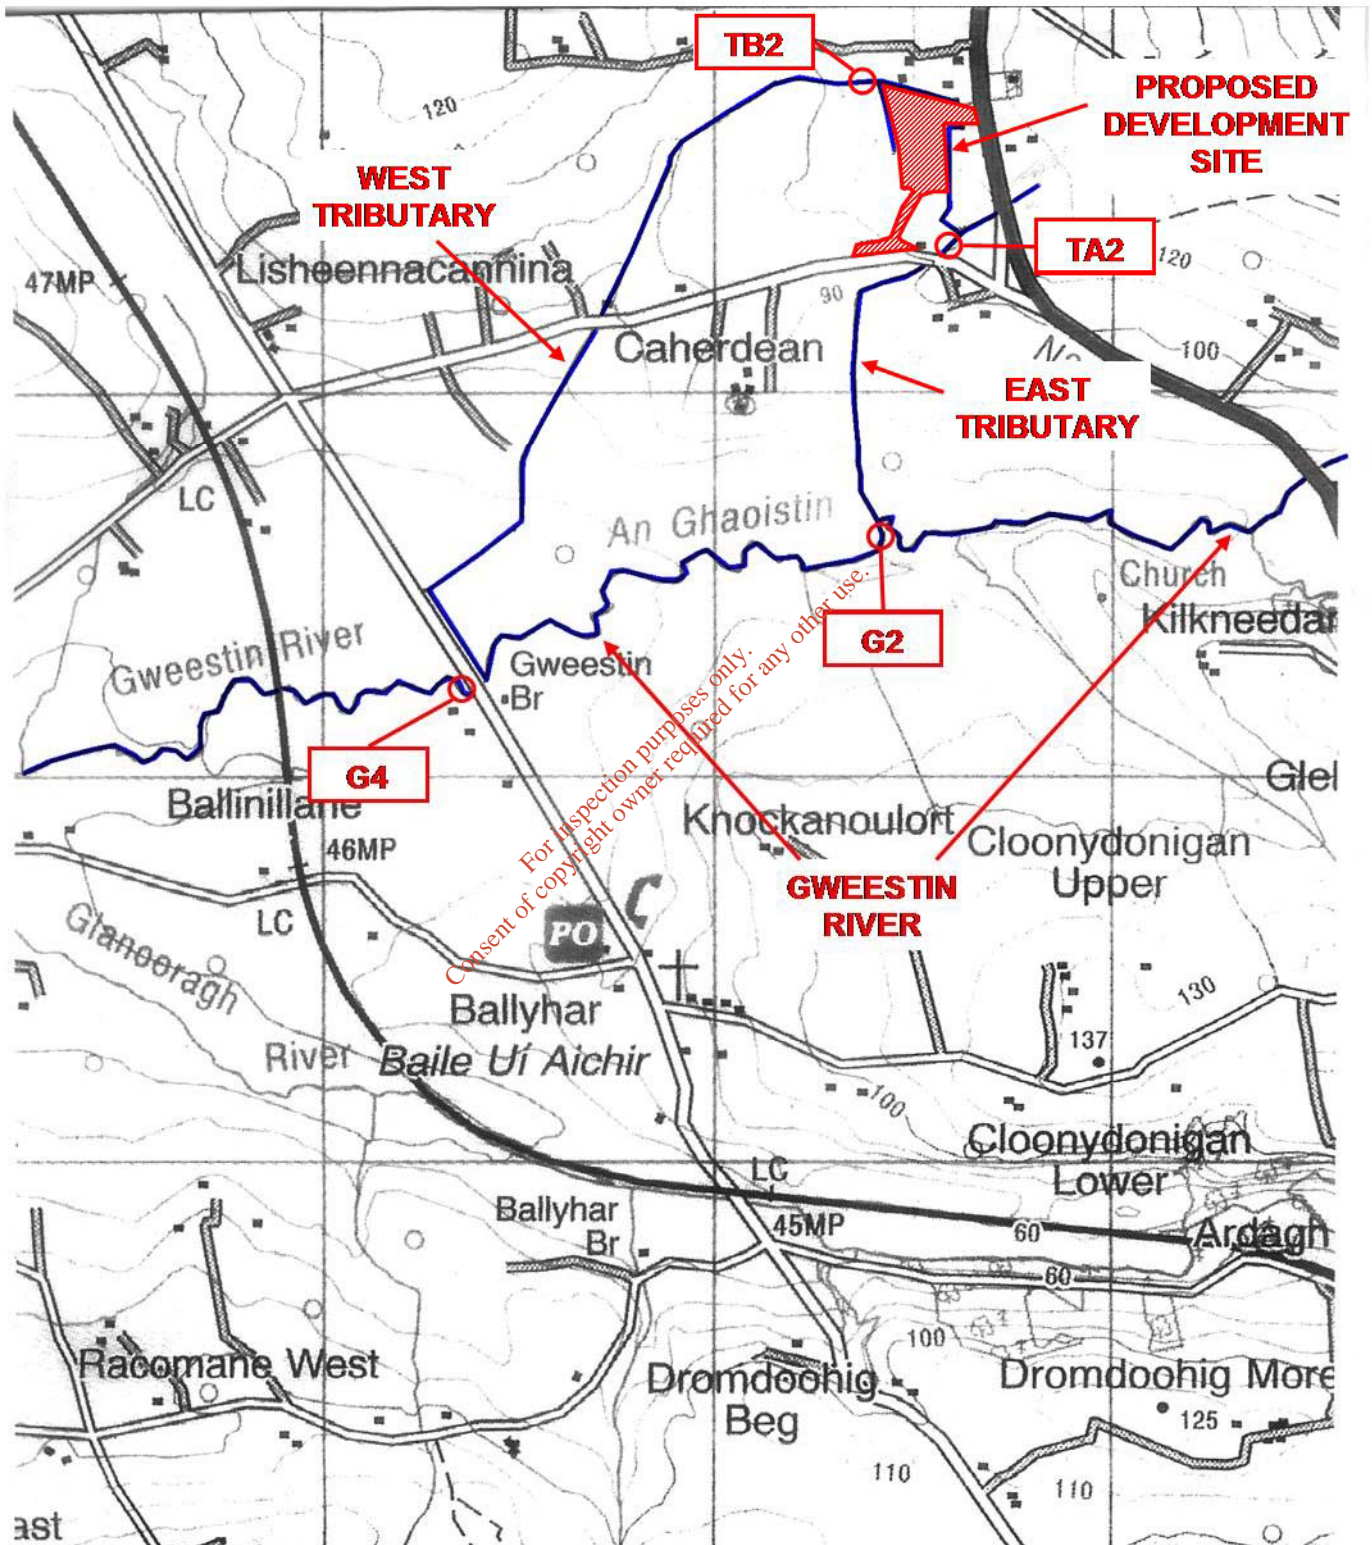


Figure 5.3 LOCATION OF FISH ASSESSMENT SITES
Locations shown are approximate; for exact locations, see Grid References in text

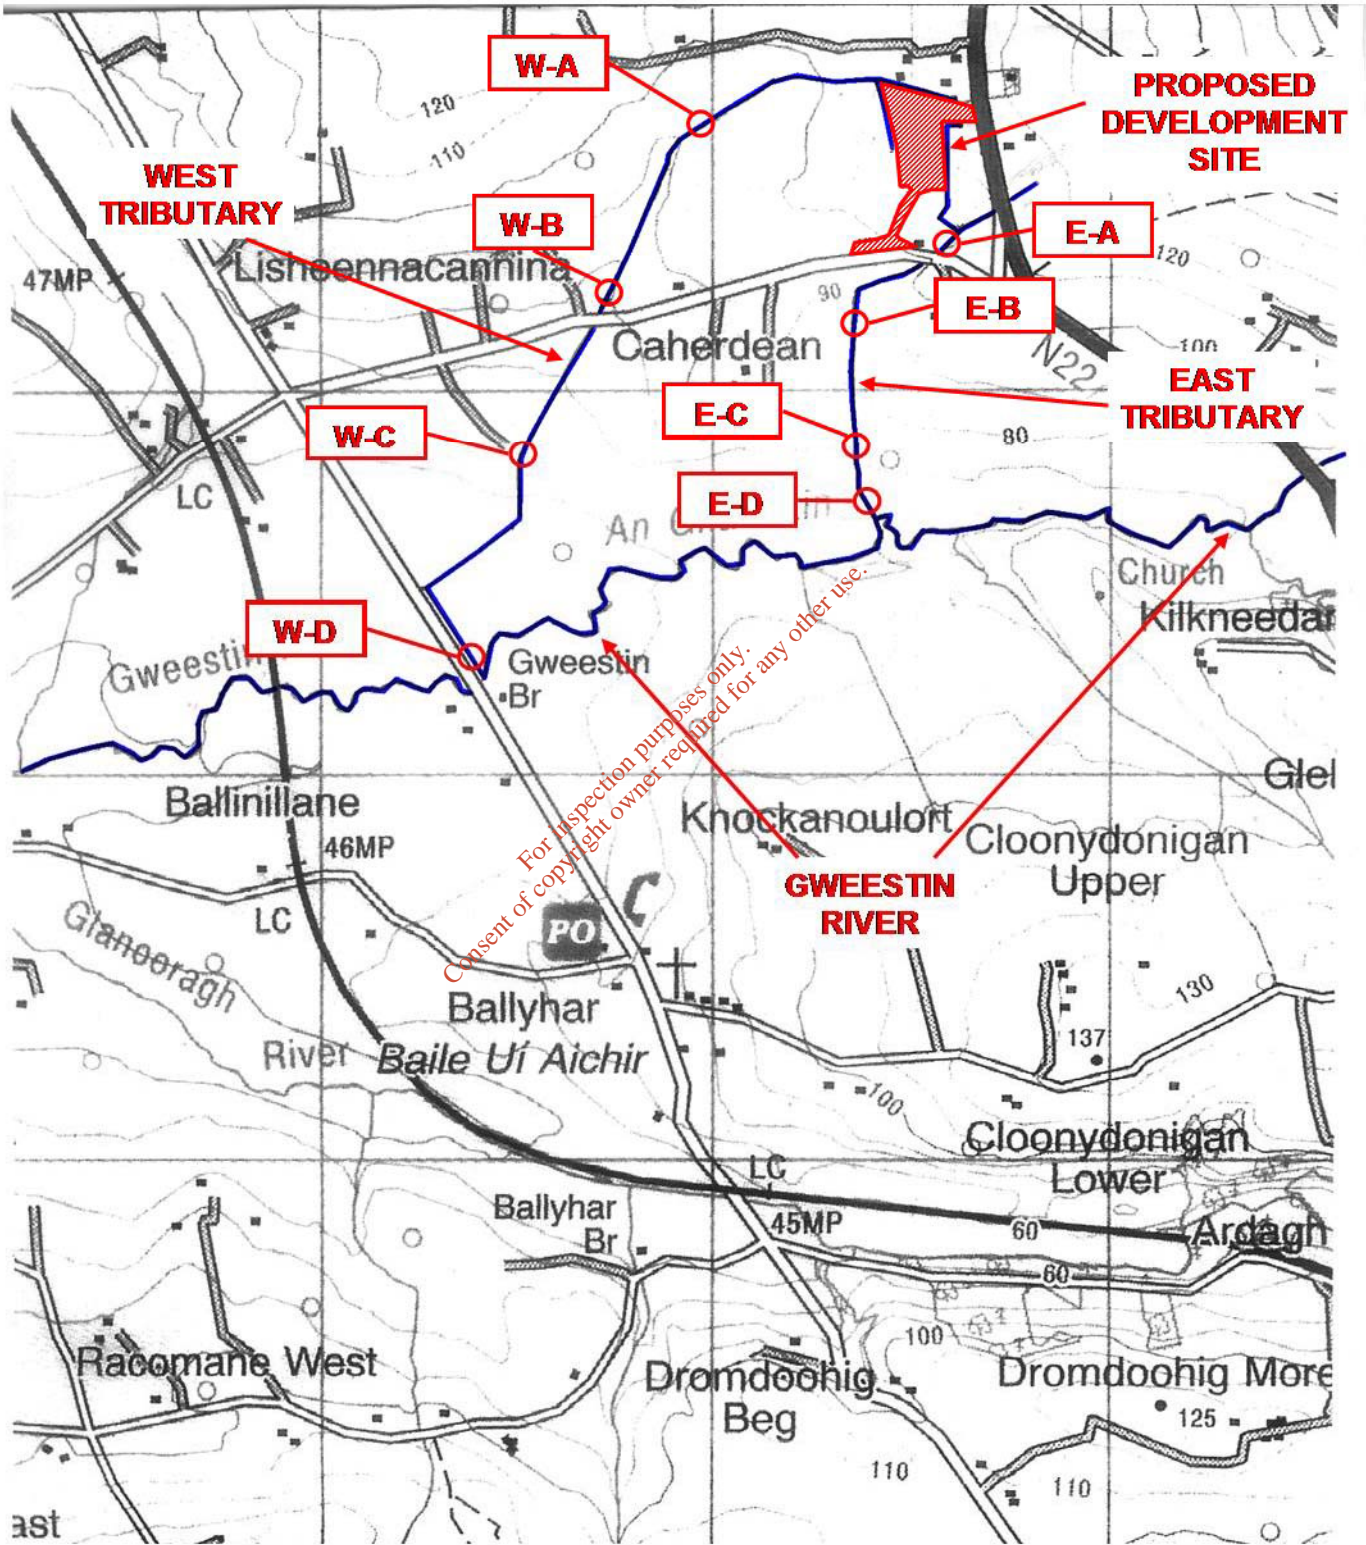

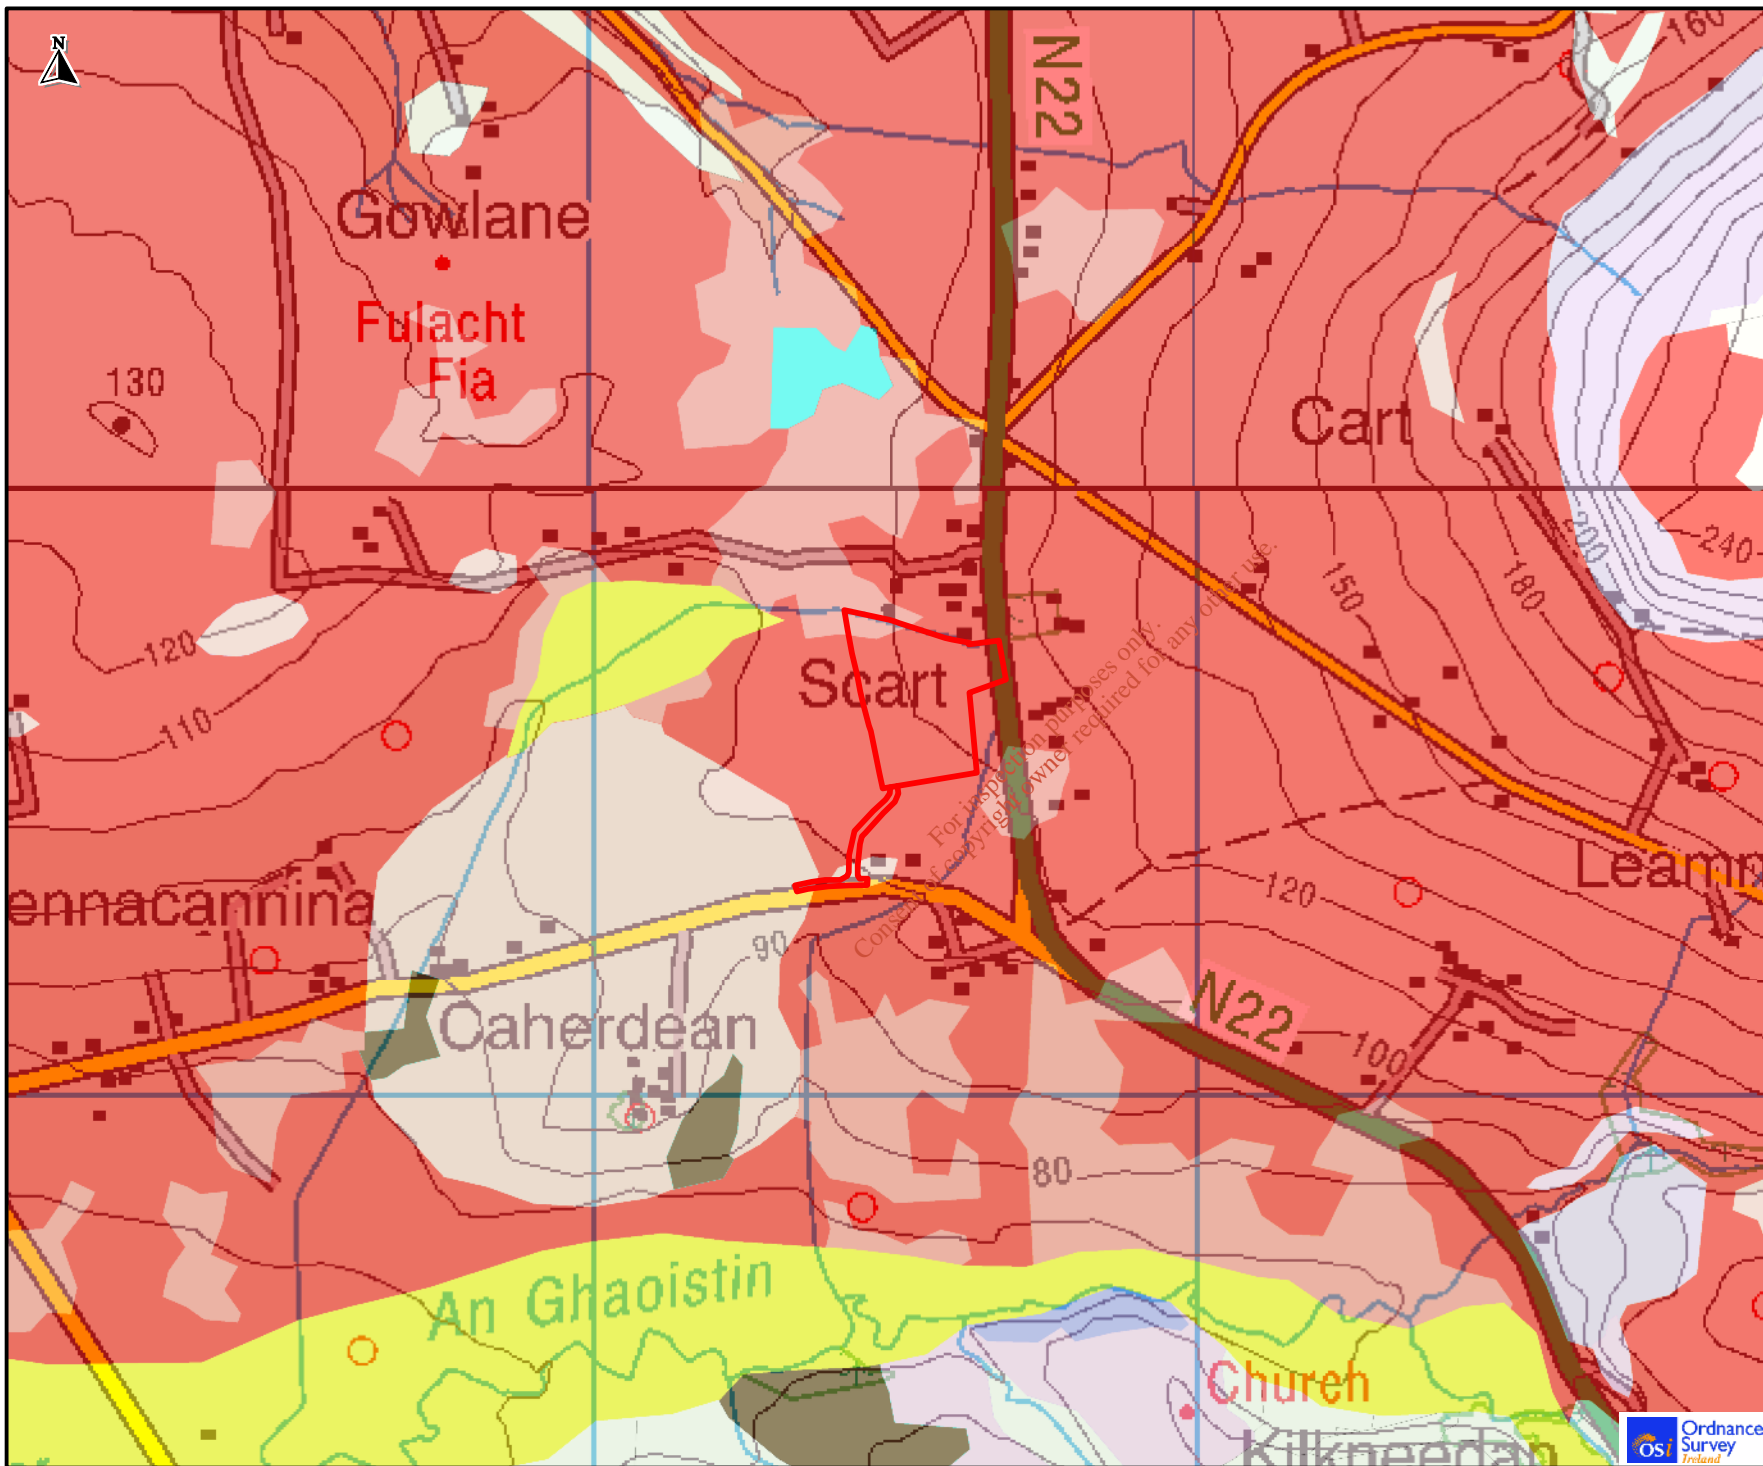

Legend

- Site Layout
- Acid Brown Earths / Podzolics
- Surface Water Gleys / Ground Water Gleys Acidic
- Lithosols / Regosols
- Mineral Alluvium
- Peaty Gleys Acidic
- Surface Water Gleys - Shallow

Project
Kerry Central Recycling Facility

Title
Soils Map

Figure 6.2


RPS Consulting Engineers
RPS Consulting Engineers
Lyn Building
IDA Business & Technology Park
Merue
Galway, Ireland
Ph: 091-534100
Fax: 091-534199
E: ireland@rpsgroup.com
W: www.rpsgroup.com/ireland

Issue Details


Drawn: JH	Project No. MGE0109
Checked: RS	File Ref.
Approved: SG	MGE0109M0006F01
Scale: 1:50,000	Drawing No. Rev.
Date: Aug '08	M0006 F01

Notes


- This drawing is the property of RPS Consulting Engineers. It is a confidential document and must not be copied, used, or its contents divulged without prior written consent.
- All levels are referred to Ordnance Datum, Mean High.
- Ordnance Survey Ireland Licence No. EN 0005008 Copyright Government of Ireland.
- Data obtained from EPA website.

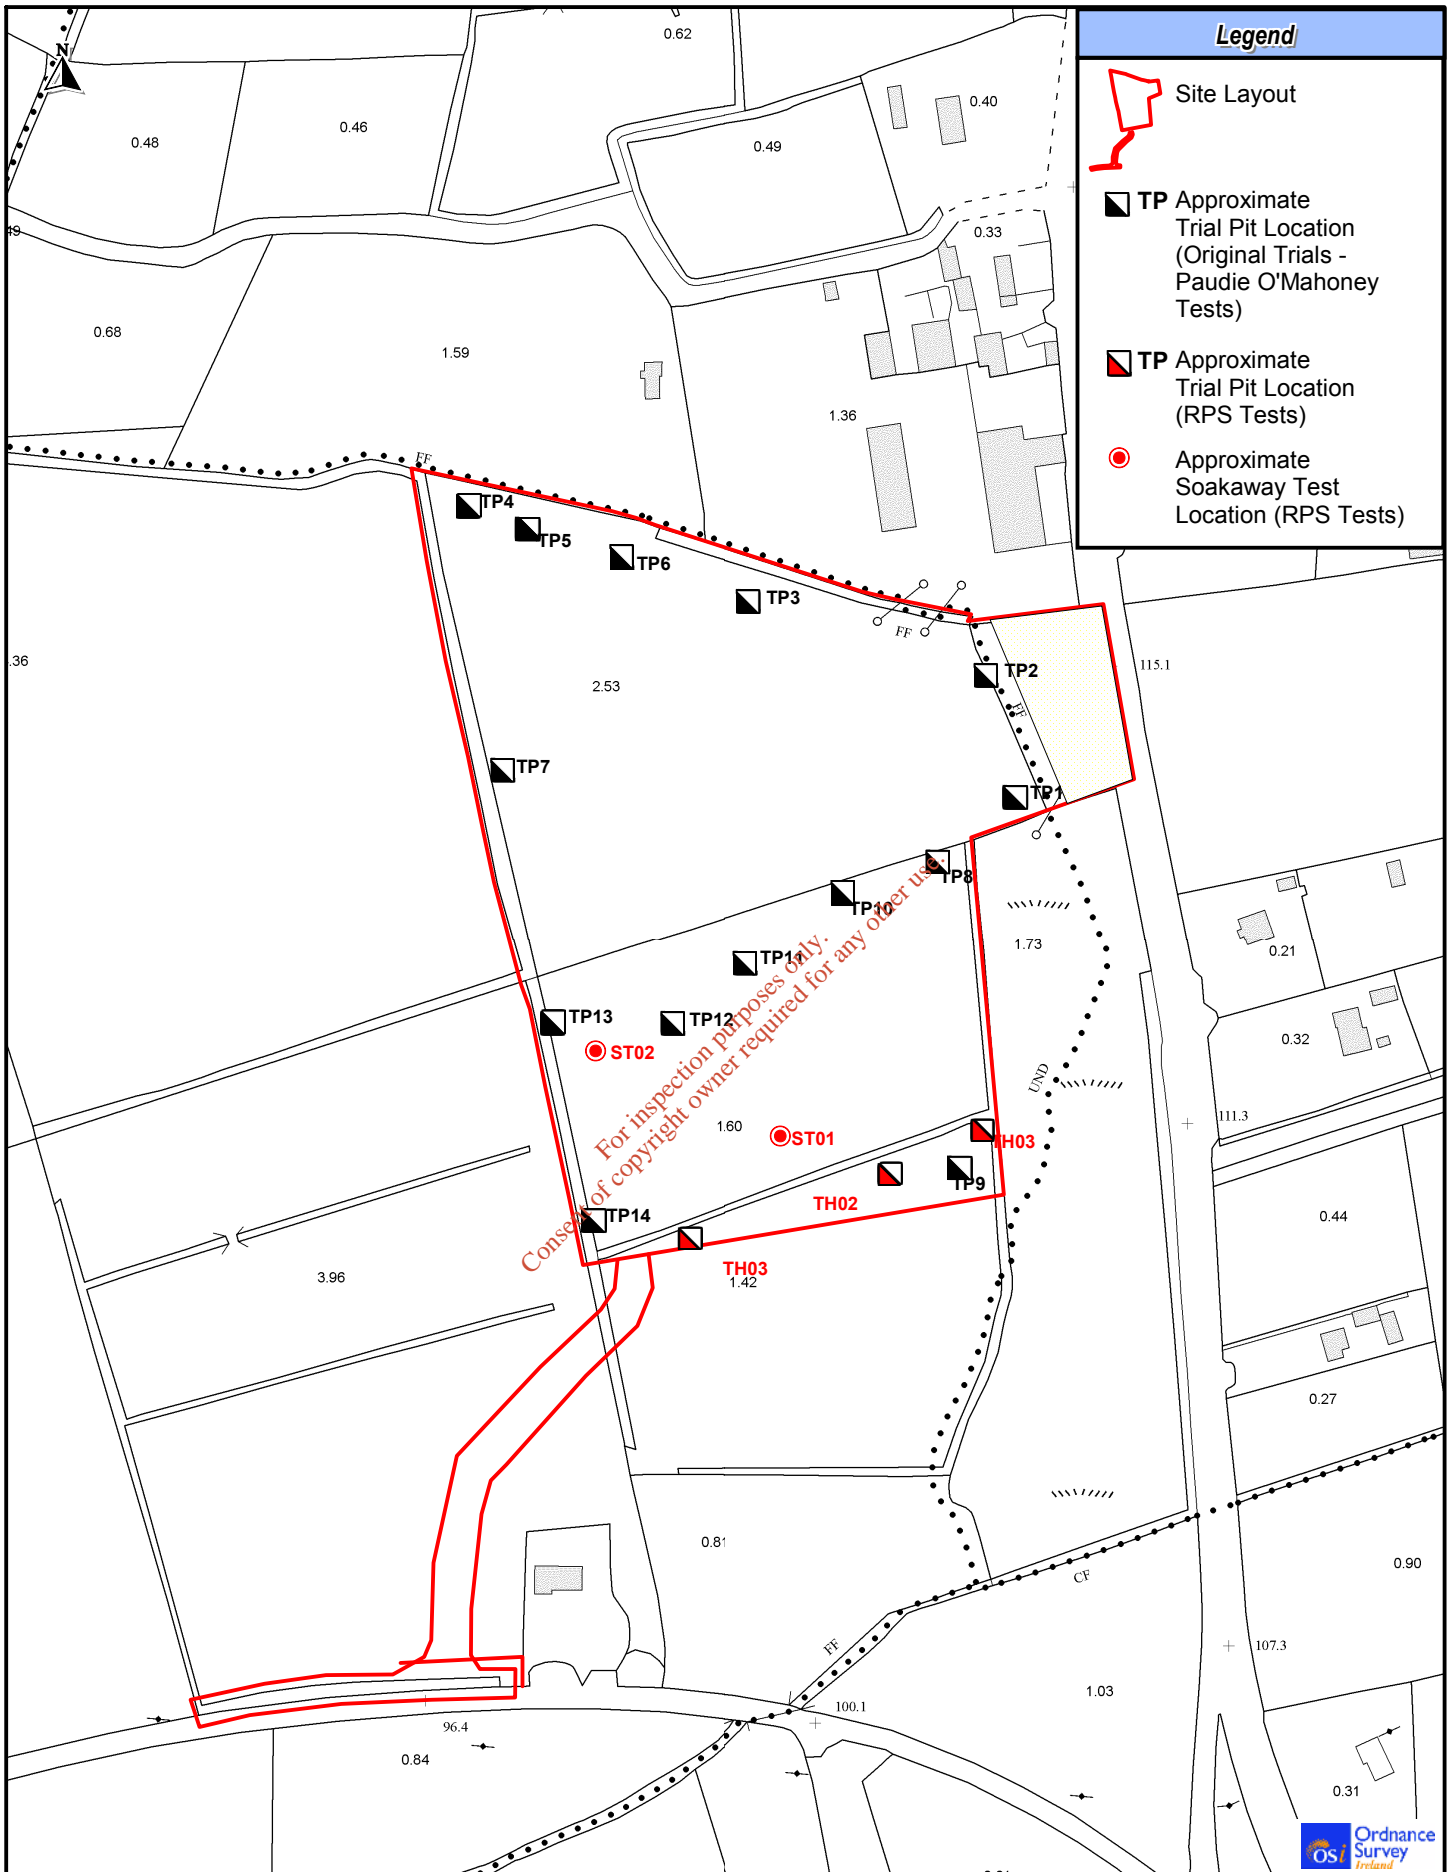

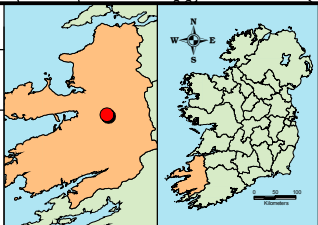


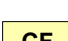


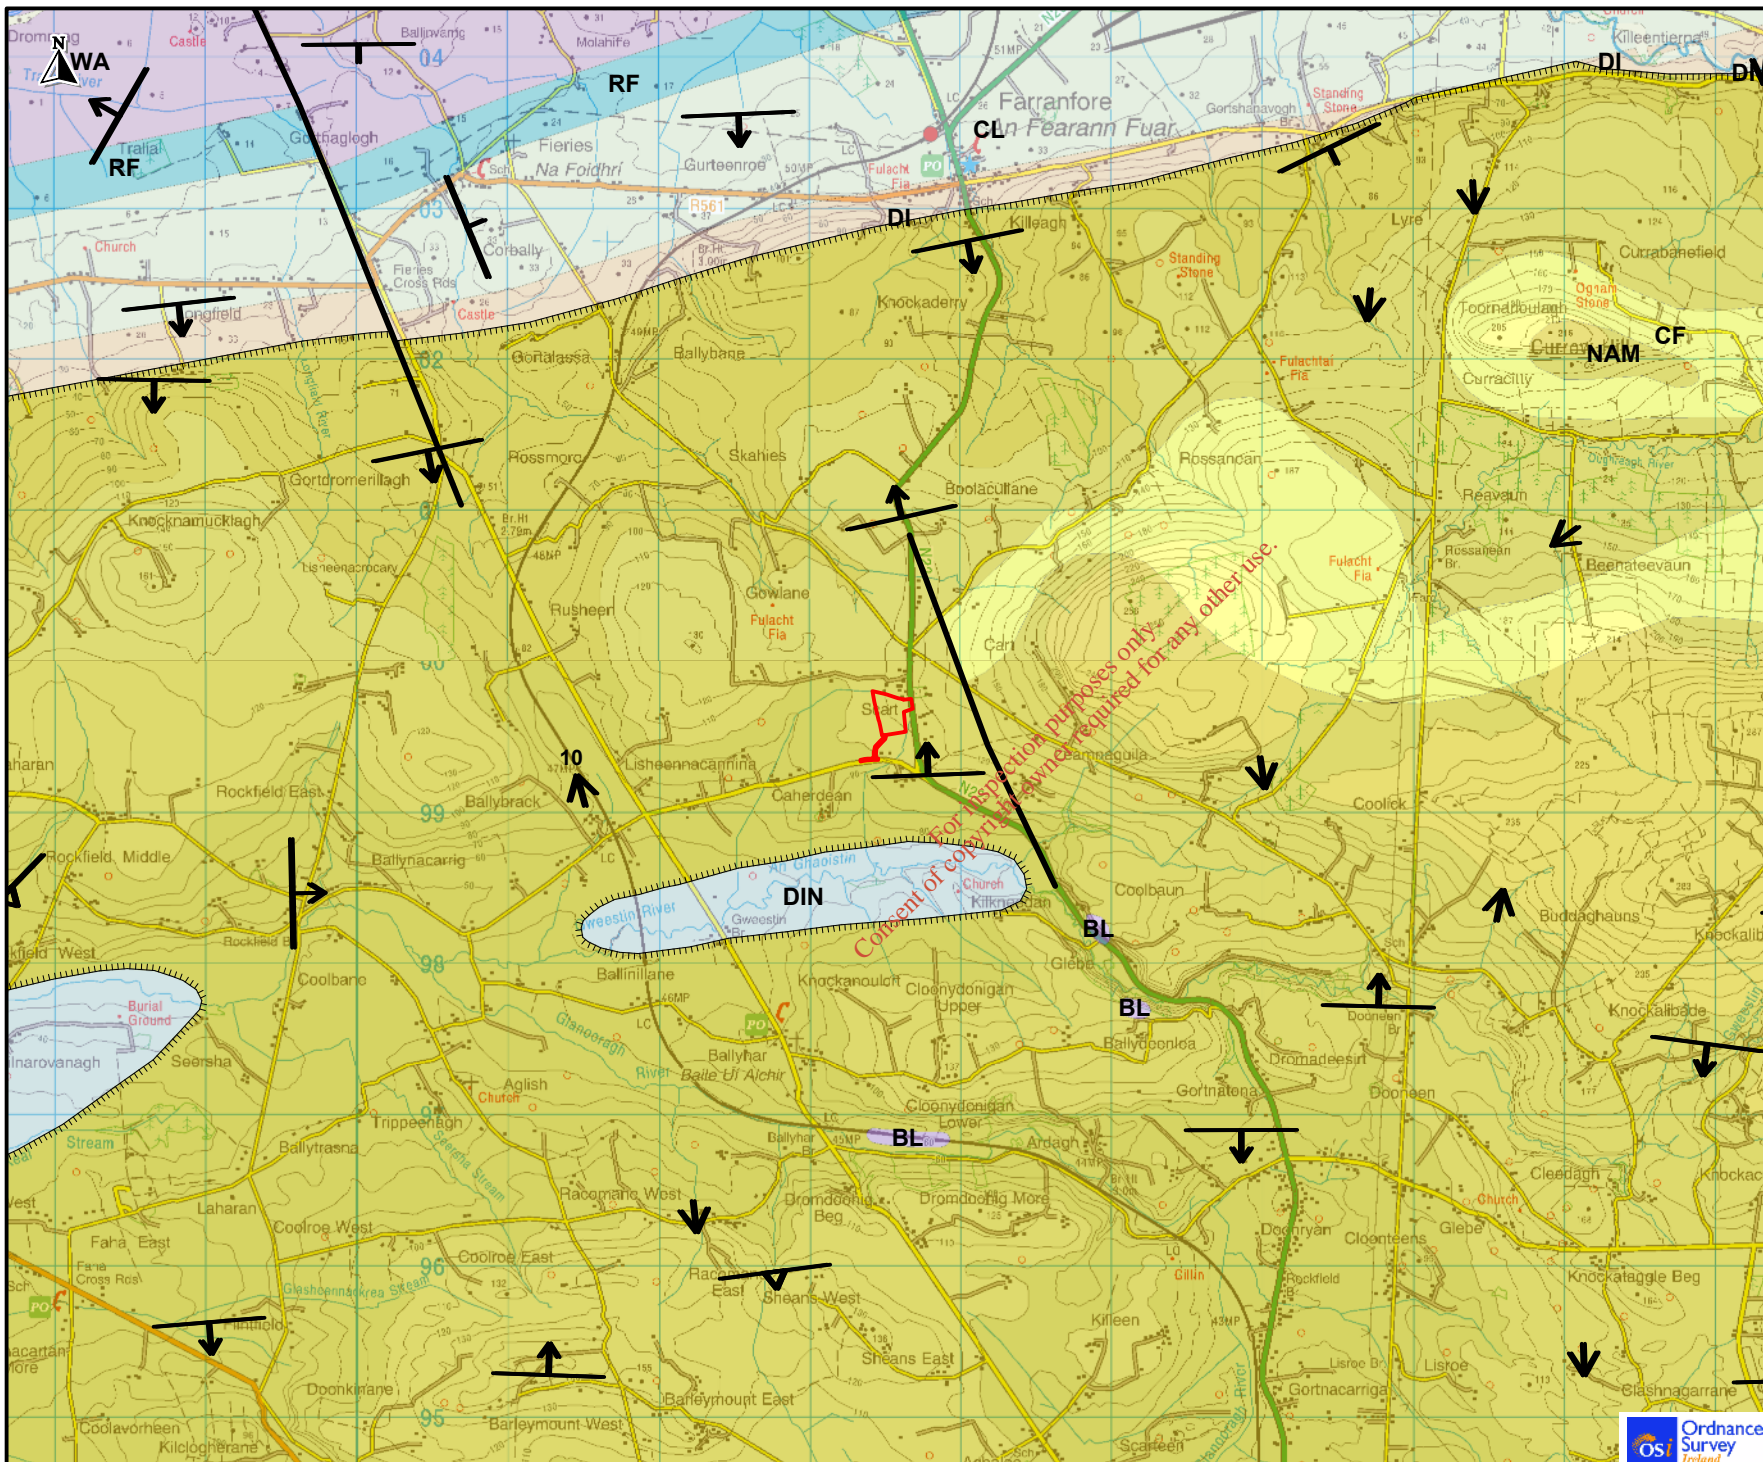


Project	Kerry Central Recycling Facility	Figure	6.3
Title	Trial Pit and Soakaway Test Locations (Approximate)		
<p>RPS Consulting Engineers Lynn Building IDA Business & Technology Park Merivee Galway</p> <p>Ph: 091-534100 Fax: 091-534199 E: ireland@rpsgroup.com W: www.rpsgroup.com/ireland</p>			




Issue Details	
Drawn: JH	Project No. MGE0109
Checked: SG	File Ref.
Approved: WM	MGE0109MI0008F01
Scale: N.T.S.	Drawing No. Rev.
Date: Aug '08	MI0008 F01
Notes	
<ol style="list-style-type: none"> This drawing is the property of RPS Consulting Engineers. It is a confidential document and must not be copied, used, or its contents divulged without prior written consent. All levels are referred to Ordnance Datum, Malin Head. Ordnance Survey Ireland License No. EN 0005008 Copyright Government of Ireland. 	

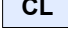

Legend

-  Site Layout
-  NAM Namurian (undifferentiated)
-  DIN Dinantian Limestones (undifferentiated)
-  CF Cloone Flagstone Formation
-  DI Dirtoge Limestone Formation
-  CL Cloonagh Limestone Formation
-  Fault
-  Unconformity
-  Strike & Dip of Bedding

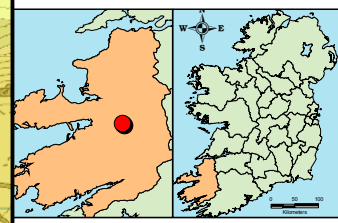

Project
Kerry Central Recycling Facility

Title
Bedrock Geology

Figure **6.4**

RPS Consulting Engineers


RPS Consulting Engineers Ph: 091-634100
 Llyn Building Fax: 091-634199
 6A Business & Technology Park E: ireland@rpsgroup.com
 Melville W: www.rpsgroup.com/ireland
 Galway, Ireland

Issue Details		
Drawn: JH	Project No.	MGE0109
Checked: RS	File Ref.	
Approved: SG	MGE0109M0003F01	
Scale: 1:50,000	Drawing No.	Rev.
Date: Aug '08	M0003	F01

Notes

1. This drawing is the property of RPS Consulting Engineers. It is a confidential document and must not be copied, used, or its contents divulged without prior written consent.
2. All levels are referred to Ordnance Datum, Mean Sea Level.
3. Ordnance Survey Ireland Licence No. EN 0005008 Copyright Government of Ireland.
4. Data obtained from GSI website



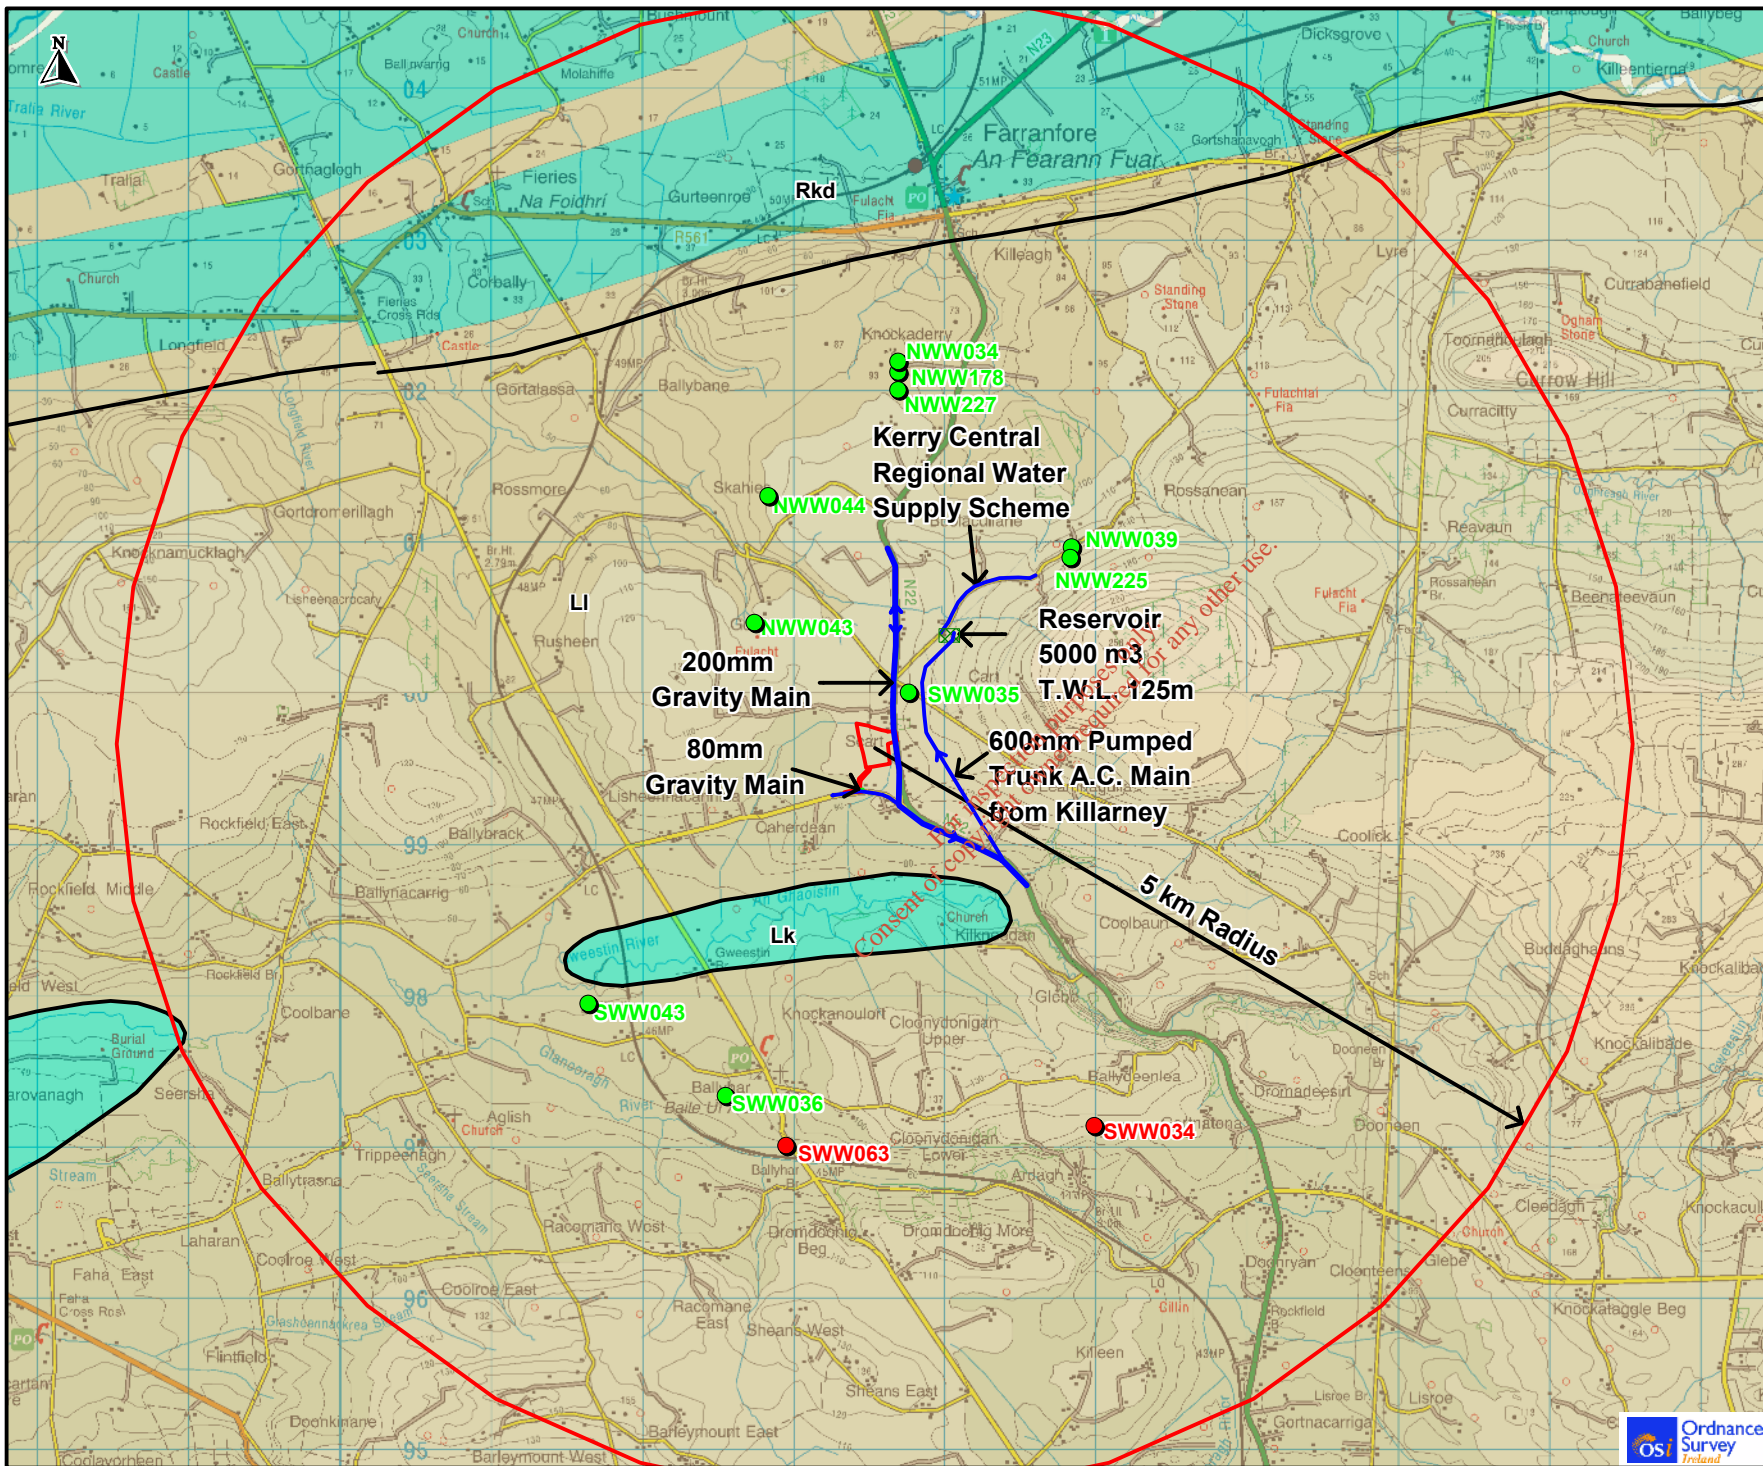

Legend

- LI** LI - Locally Important Aquifer
- Lk** Lk - Locally Important Aquifer - Karstified
- Rkd** Rkd - Regionally Important Aquifer - Karstified (diffuse)
- *GSI Well Acc 51-500m
- *GSI Well Acc 501m - 1km
- Water Supply
- Site Layout

*Prefixed with 0809

Project
Kerry Central Recycling Facility

Title
Aquifer Map with GSI Well Locations & Water Supply Details


Figure 6.5

RPS Consulting Engineers
RPS Consulting Engineers Ph: 091-534100
Lyn Building Fax: 091-534199
IDA Business & Technology Park E: Ireland@rpsgroup.com
Merue W: www.rpsgroup.com/ireland
Galway, Ireland

Issue Details	
Drawn: JH	Project No. MGE0109
Checked: SG	File Ref.
Approved: WM	MGE0109M0004F01
Scale: 1:50,000	Drawing No. Rev.
Date: Aug '08	M0004 F01

Notes

- This drawing is the property of RPS Consulting Engineers. It is a confidential document and must not be copied, used, or its contents divulged without prior written consent.
- All levels are referred to Ordnance Datum, Mean High.
- Ordnance Survey Ireland Licence No. EN 0005008 Copyright Government of Ireland.
- Well Data obtained from the Geological Survey of Ireland

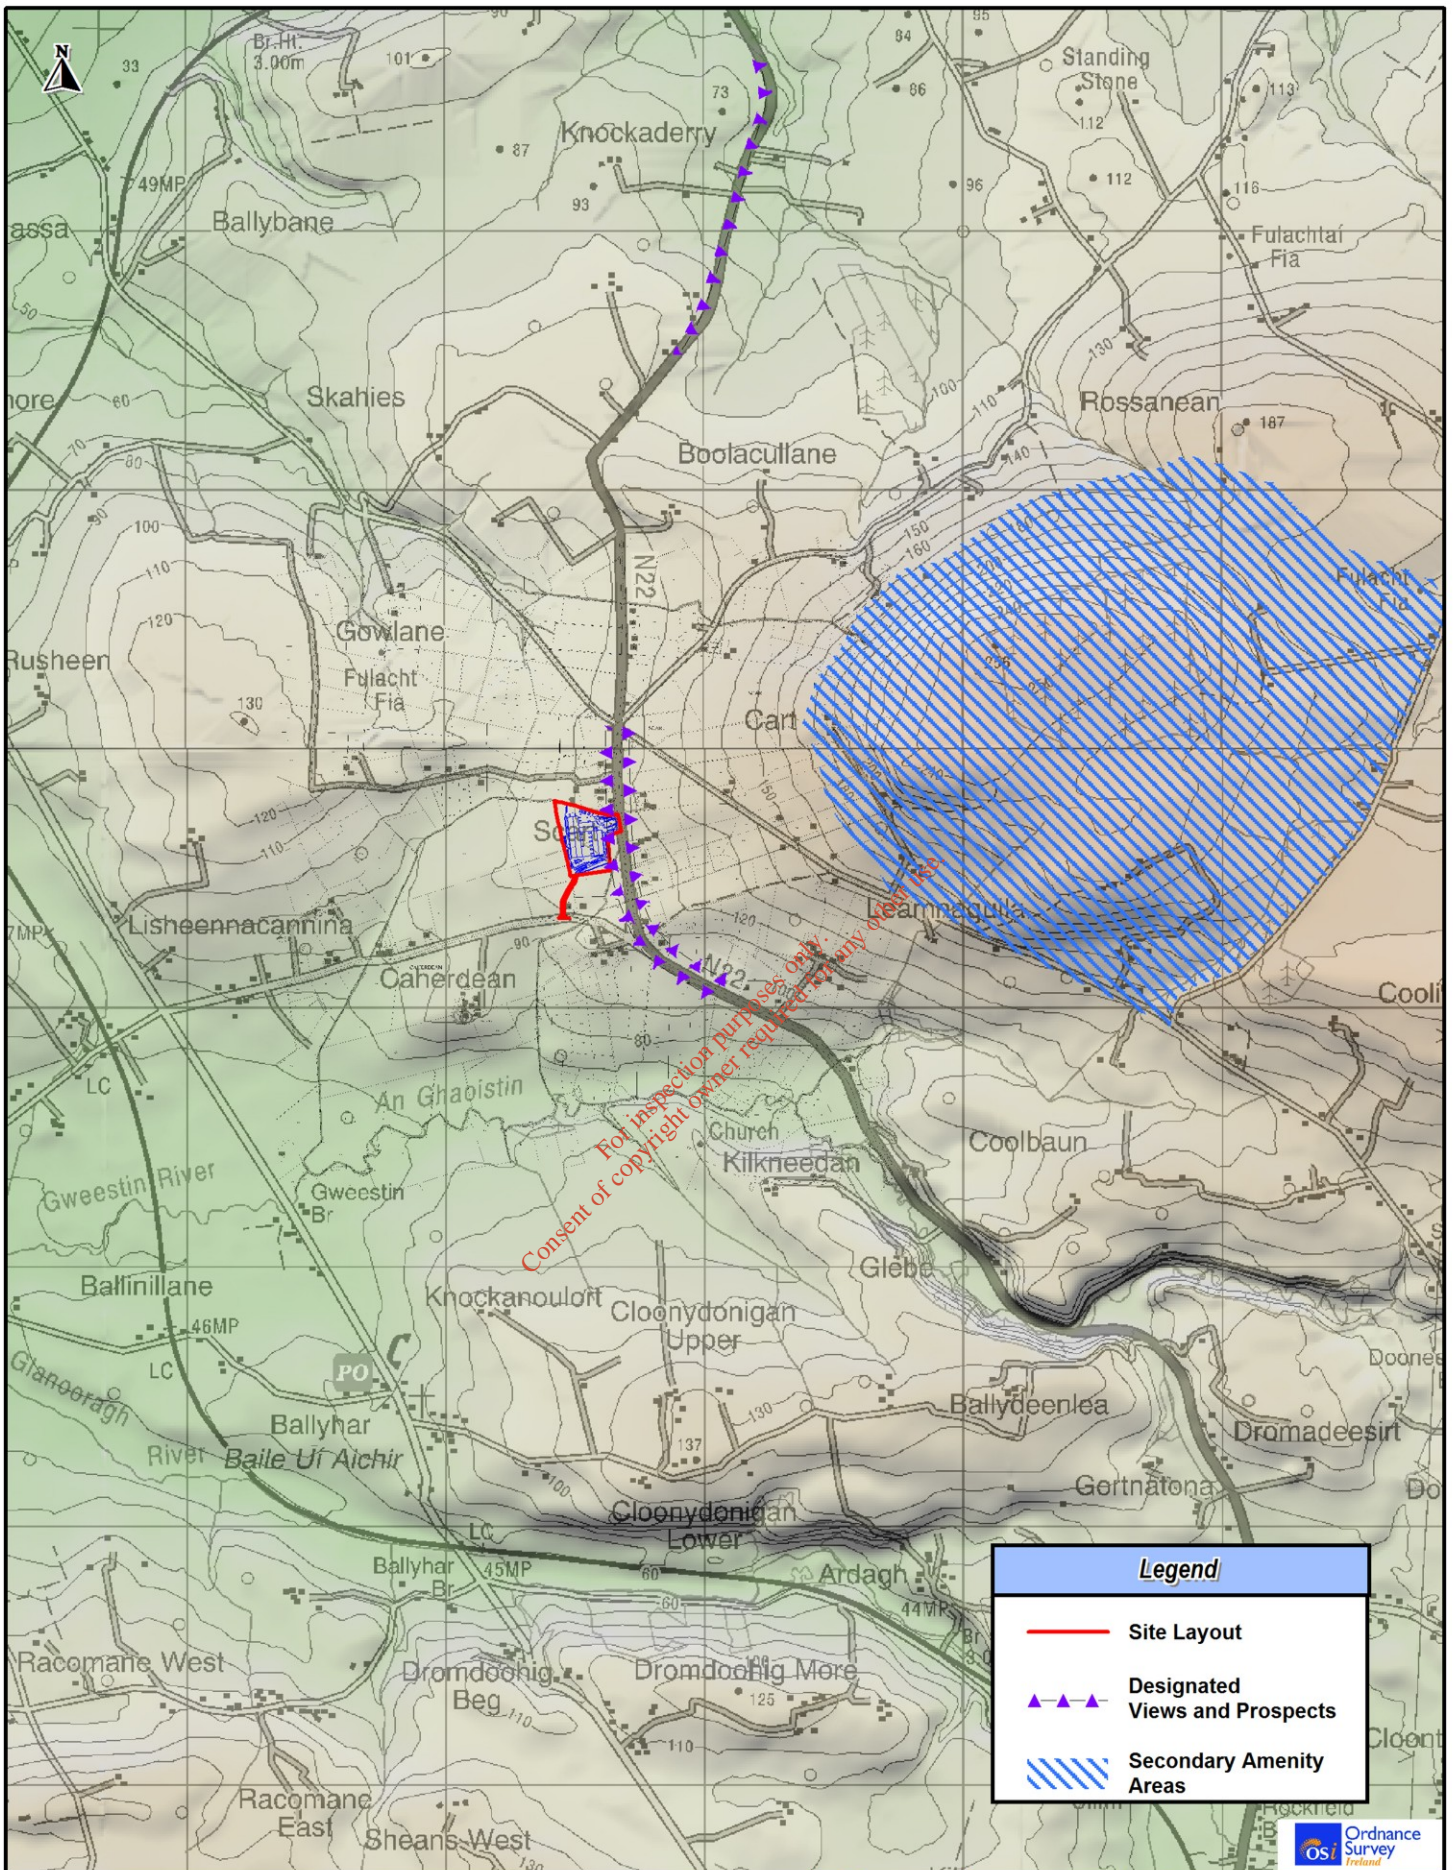

Legend	
	Site Layout
	Designated Views and Prospects
	Secondary Amenity Areas



Project **Kerry Central Recycling Facility**


Figure **7.1**

Title **Planning Designations**

Kerry Central Recycling Facility Ltd.



RPS Group,
 Inchimone,
 Ballincollig,
 Co. Cork,
 Ireland
 T: +353 21 4870200
 F: +353 21 4873742
 E: ireland@rpsgroup.com
 W: www.rpsgroup.com/ireland

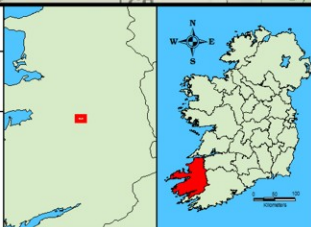

Issue Details	
Drawn: TO	Project No. MGE0109
Checked: P.W.	File Ref.
Approved: S.G.	MGE0109M0005
Scale: 1:50000	Drawing No. / Rev.
Date: 02/09/2008	M0005 / F01

Notes
 1. This drawing is the property of RPS Group. It is a confidential document and must not be copied, used, or its contents divulged without prior written consent.
 2. All levels are referred to Ordnance Datum, Mean Head
 3. Ordnance Survey Ireland Licence No. EI 0005090
 ©Ordnance Survey Ireland and Government of Ireland