






- KEY:
- SITE BOUNDARY
 - DRAINAGE SWALES
 - DRAINAGE DITCH (See detail)





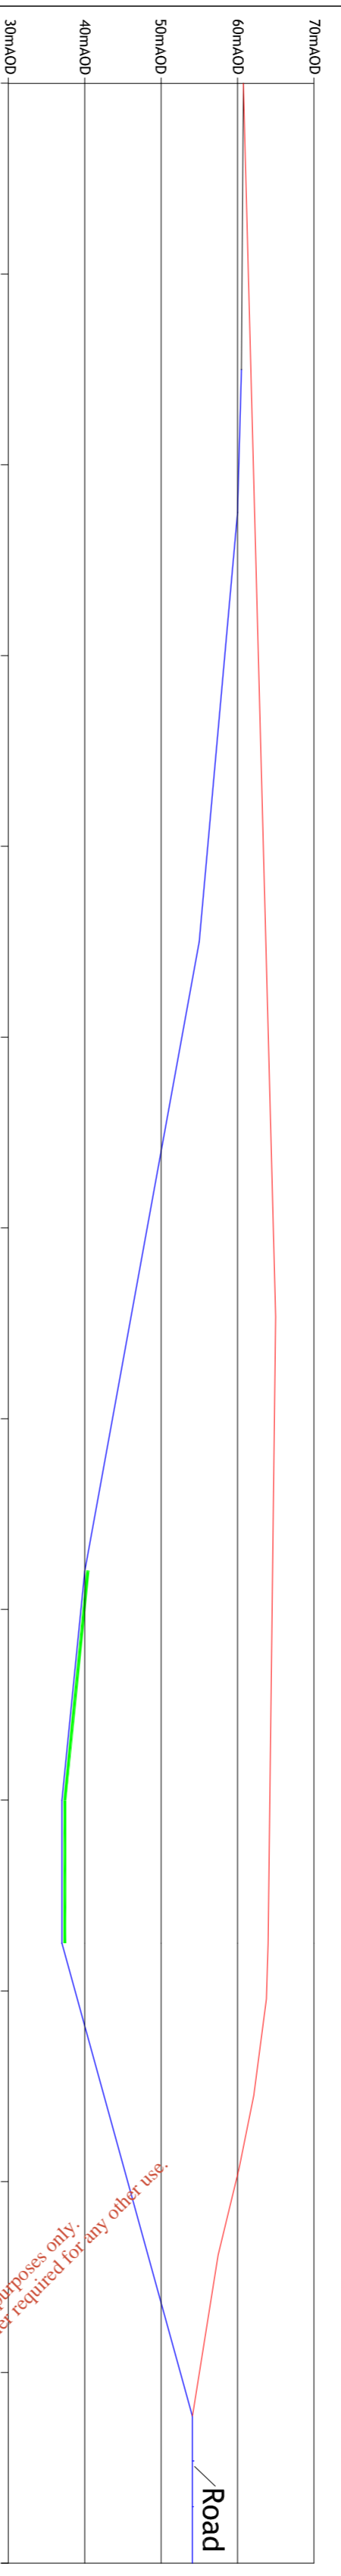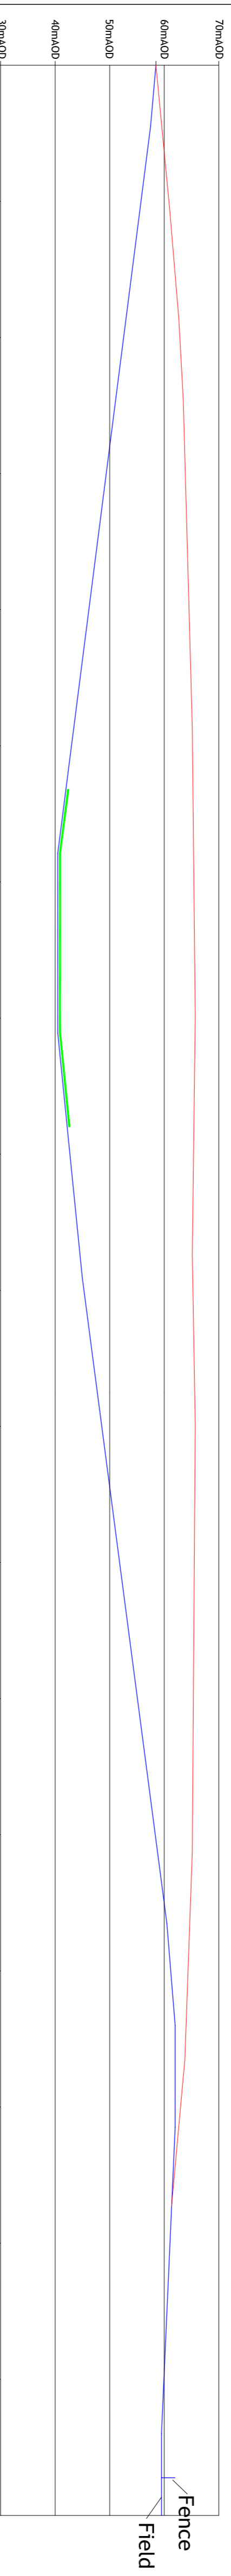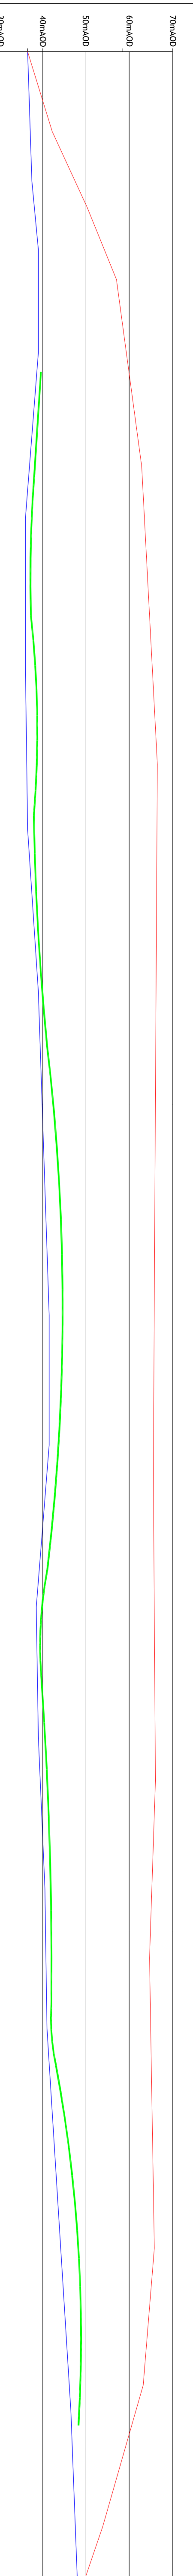

- KEY:**
- Existing Ground Level
 - Proposed Final Infill Level
 - Current Permit Fill Area

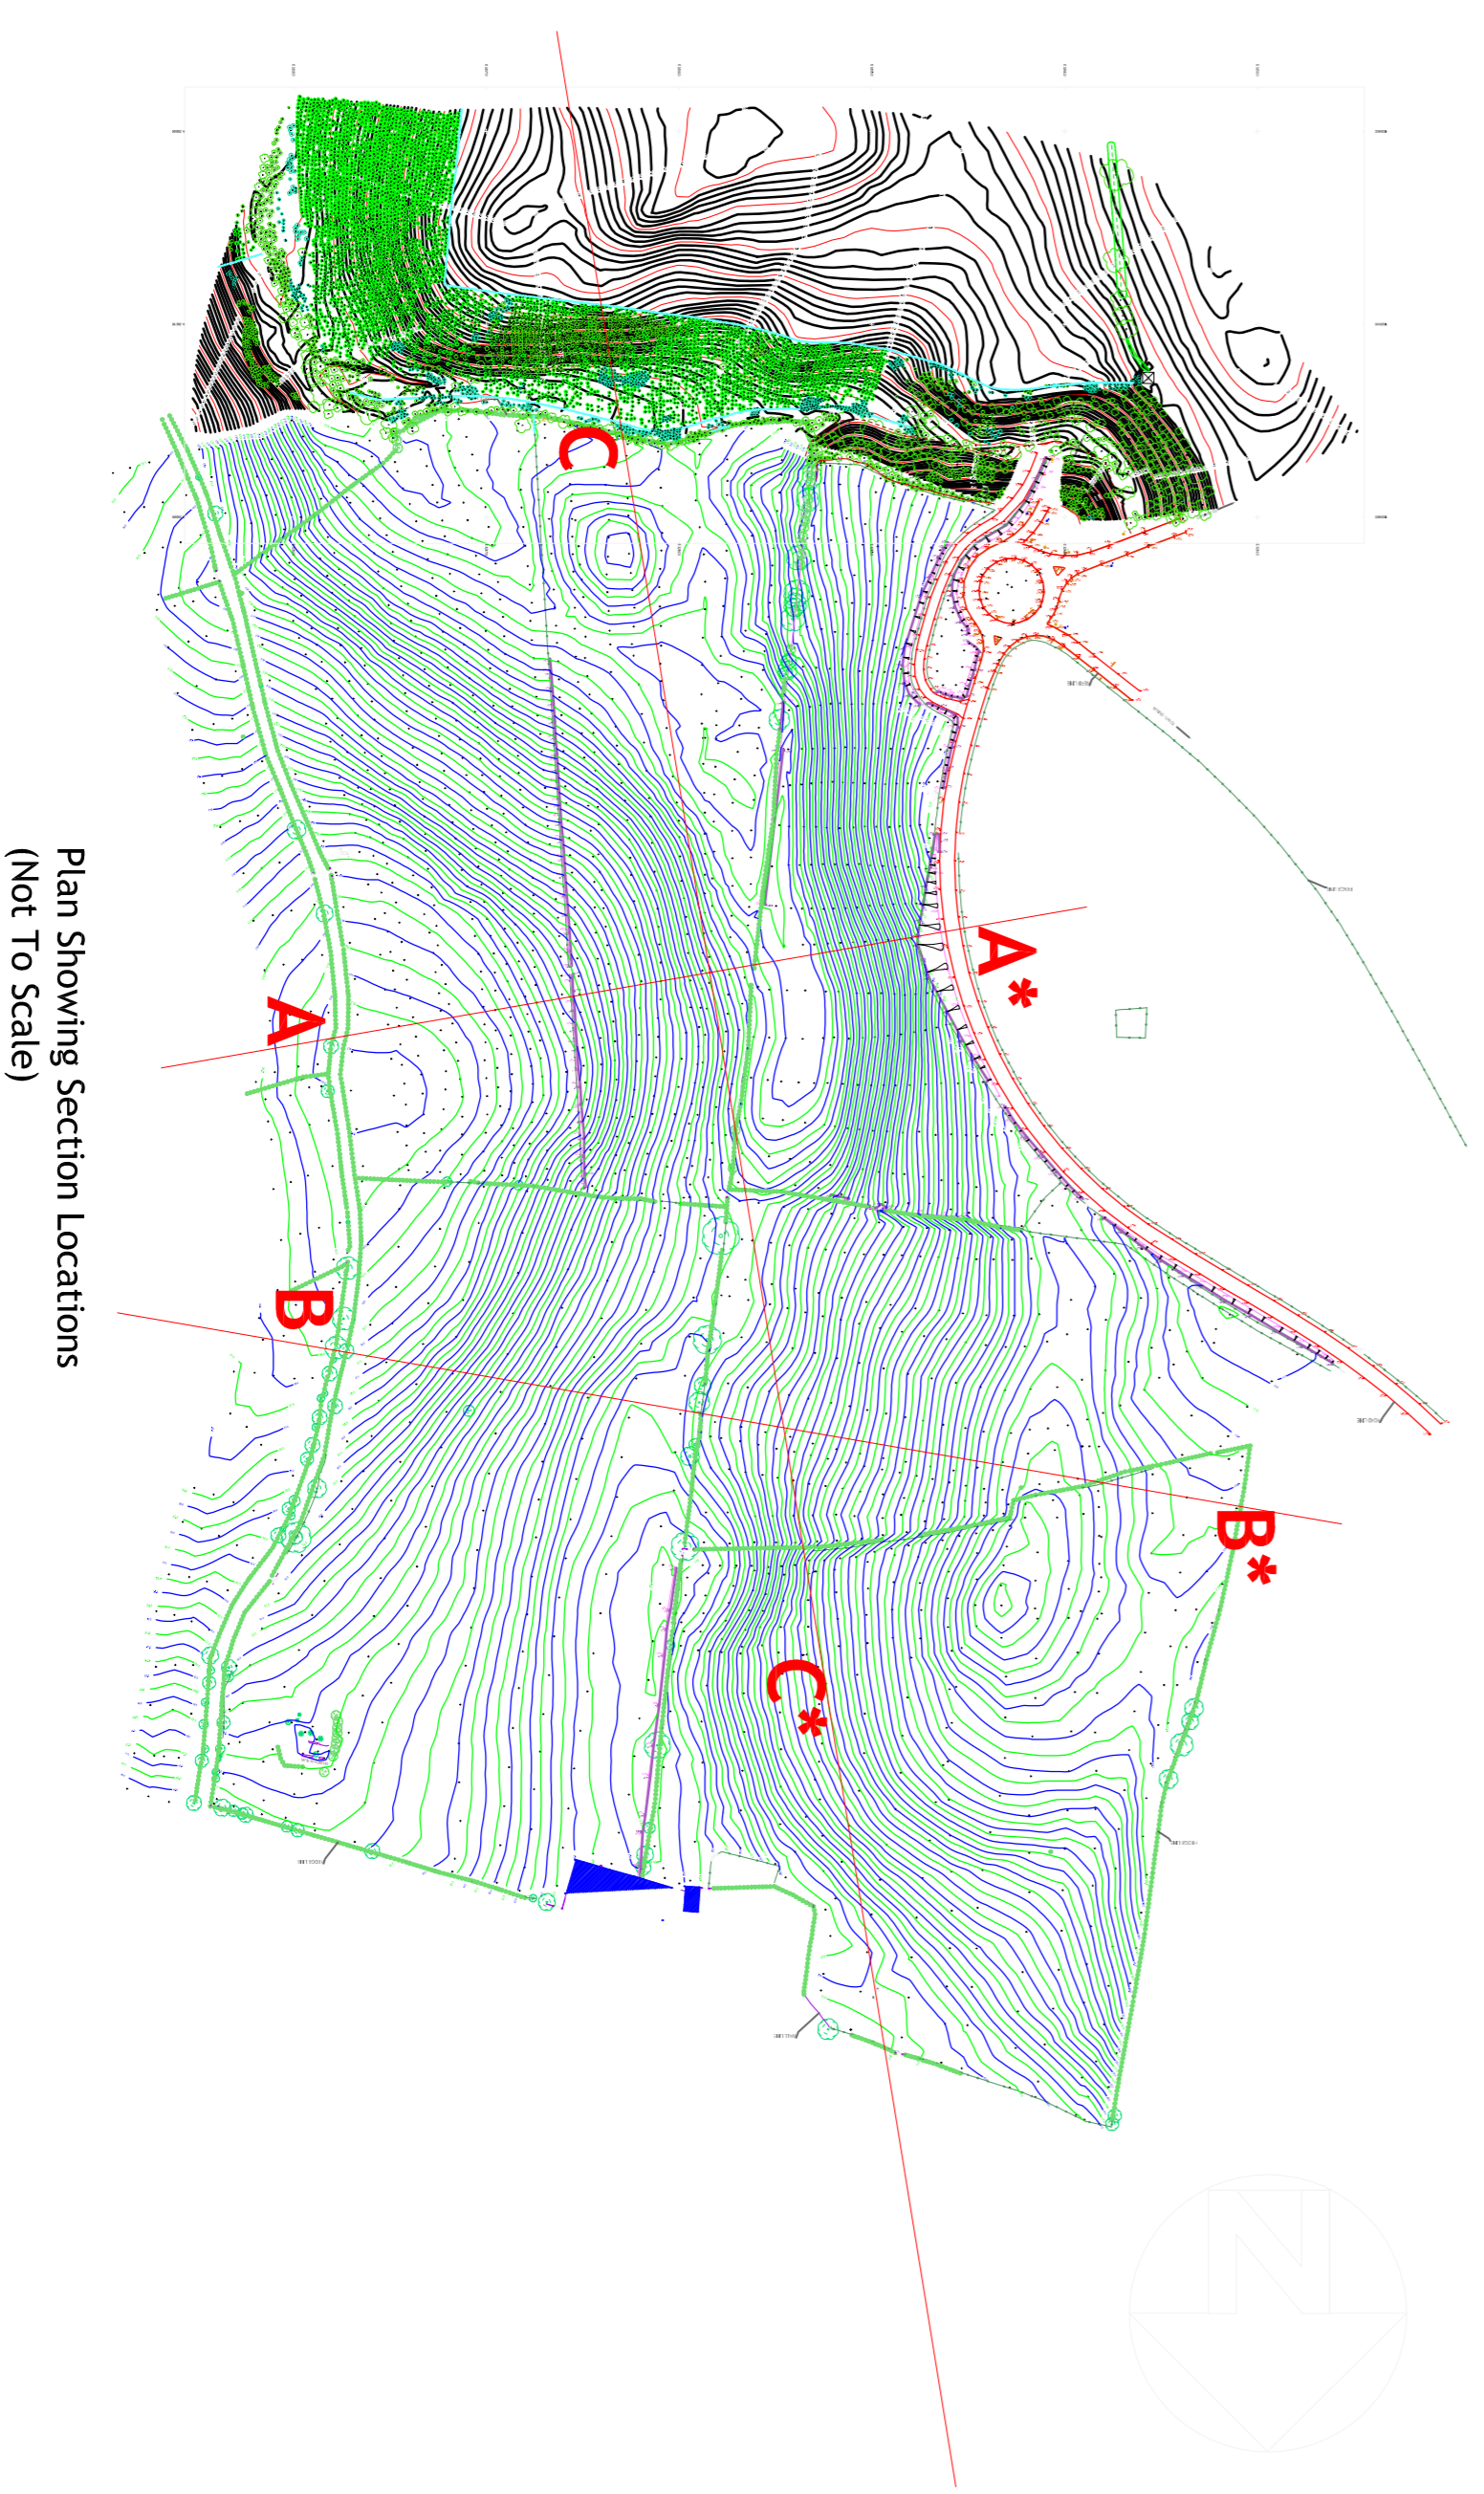

Plan Showing Section Locations
(Not To Scale)

Rev	Description	By	CHK	App	Date
CLIENT RATCH					

Engineering
 Management
 Environmental
 Planning

1 Lochsley Business Park
 Montgomery Road
 Belfast
 BT9 9UP
 Tel: 028 3070 8000
 Fax: 028 3070 8555
 e-mail: info@wylg.com

**White
 Young
 Green**
 Consulting


Proposed Infilling

Drawing Title: _____

Cross Sections Through Infill

Scale #/AT	Drawn By	Date	Checked By	Date	App'd By	Date
1:750	SV	03.04.08	SP	03.04.08	DM	03.04.08
Project No.	Office	Type	Drawing No.	Revision		
CEM4681	36		CEM4681-08-2A	-		

APPROVAL INFORMATION TENDER CONTRACT CONSTRUCTION

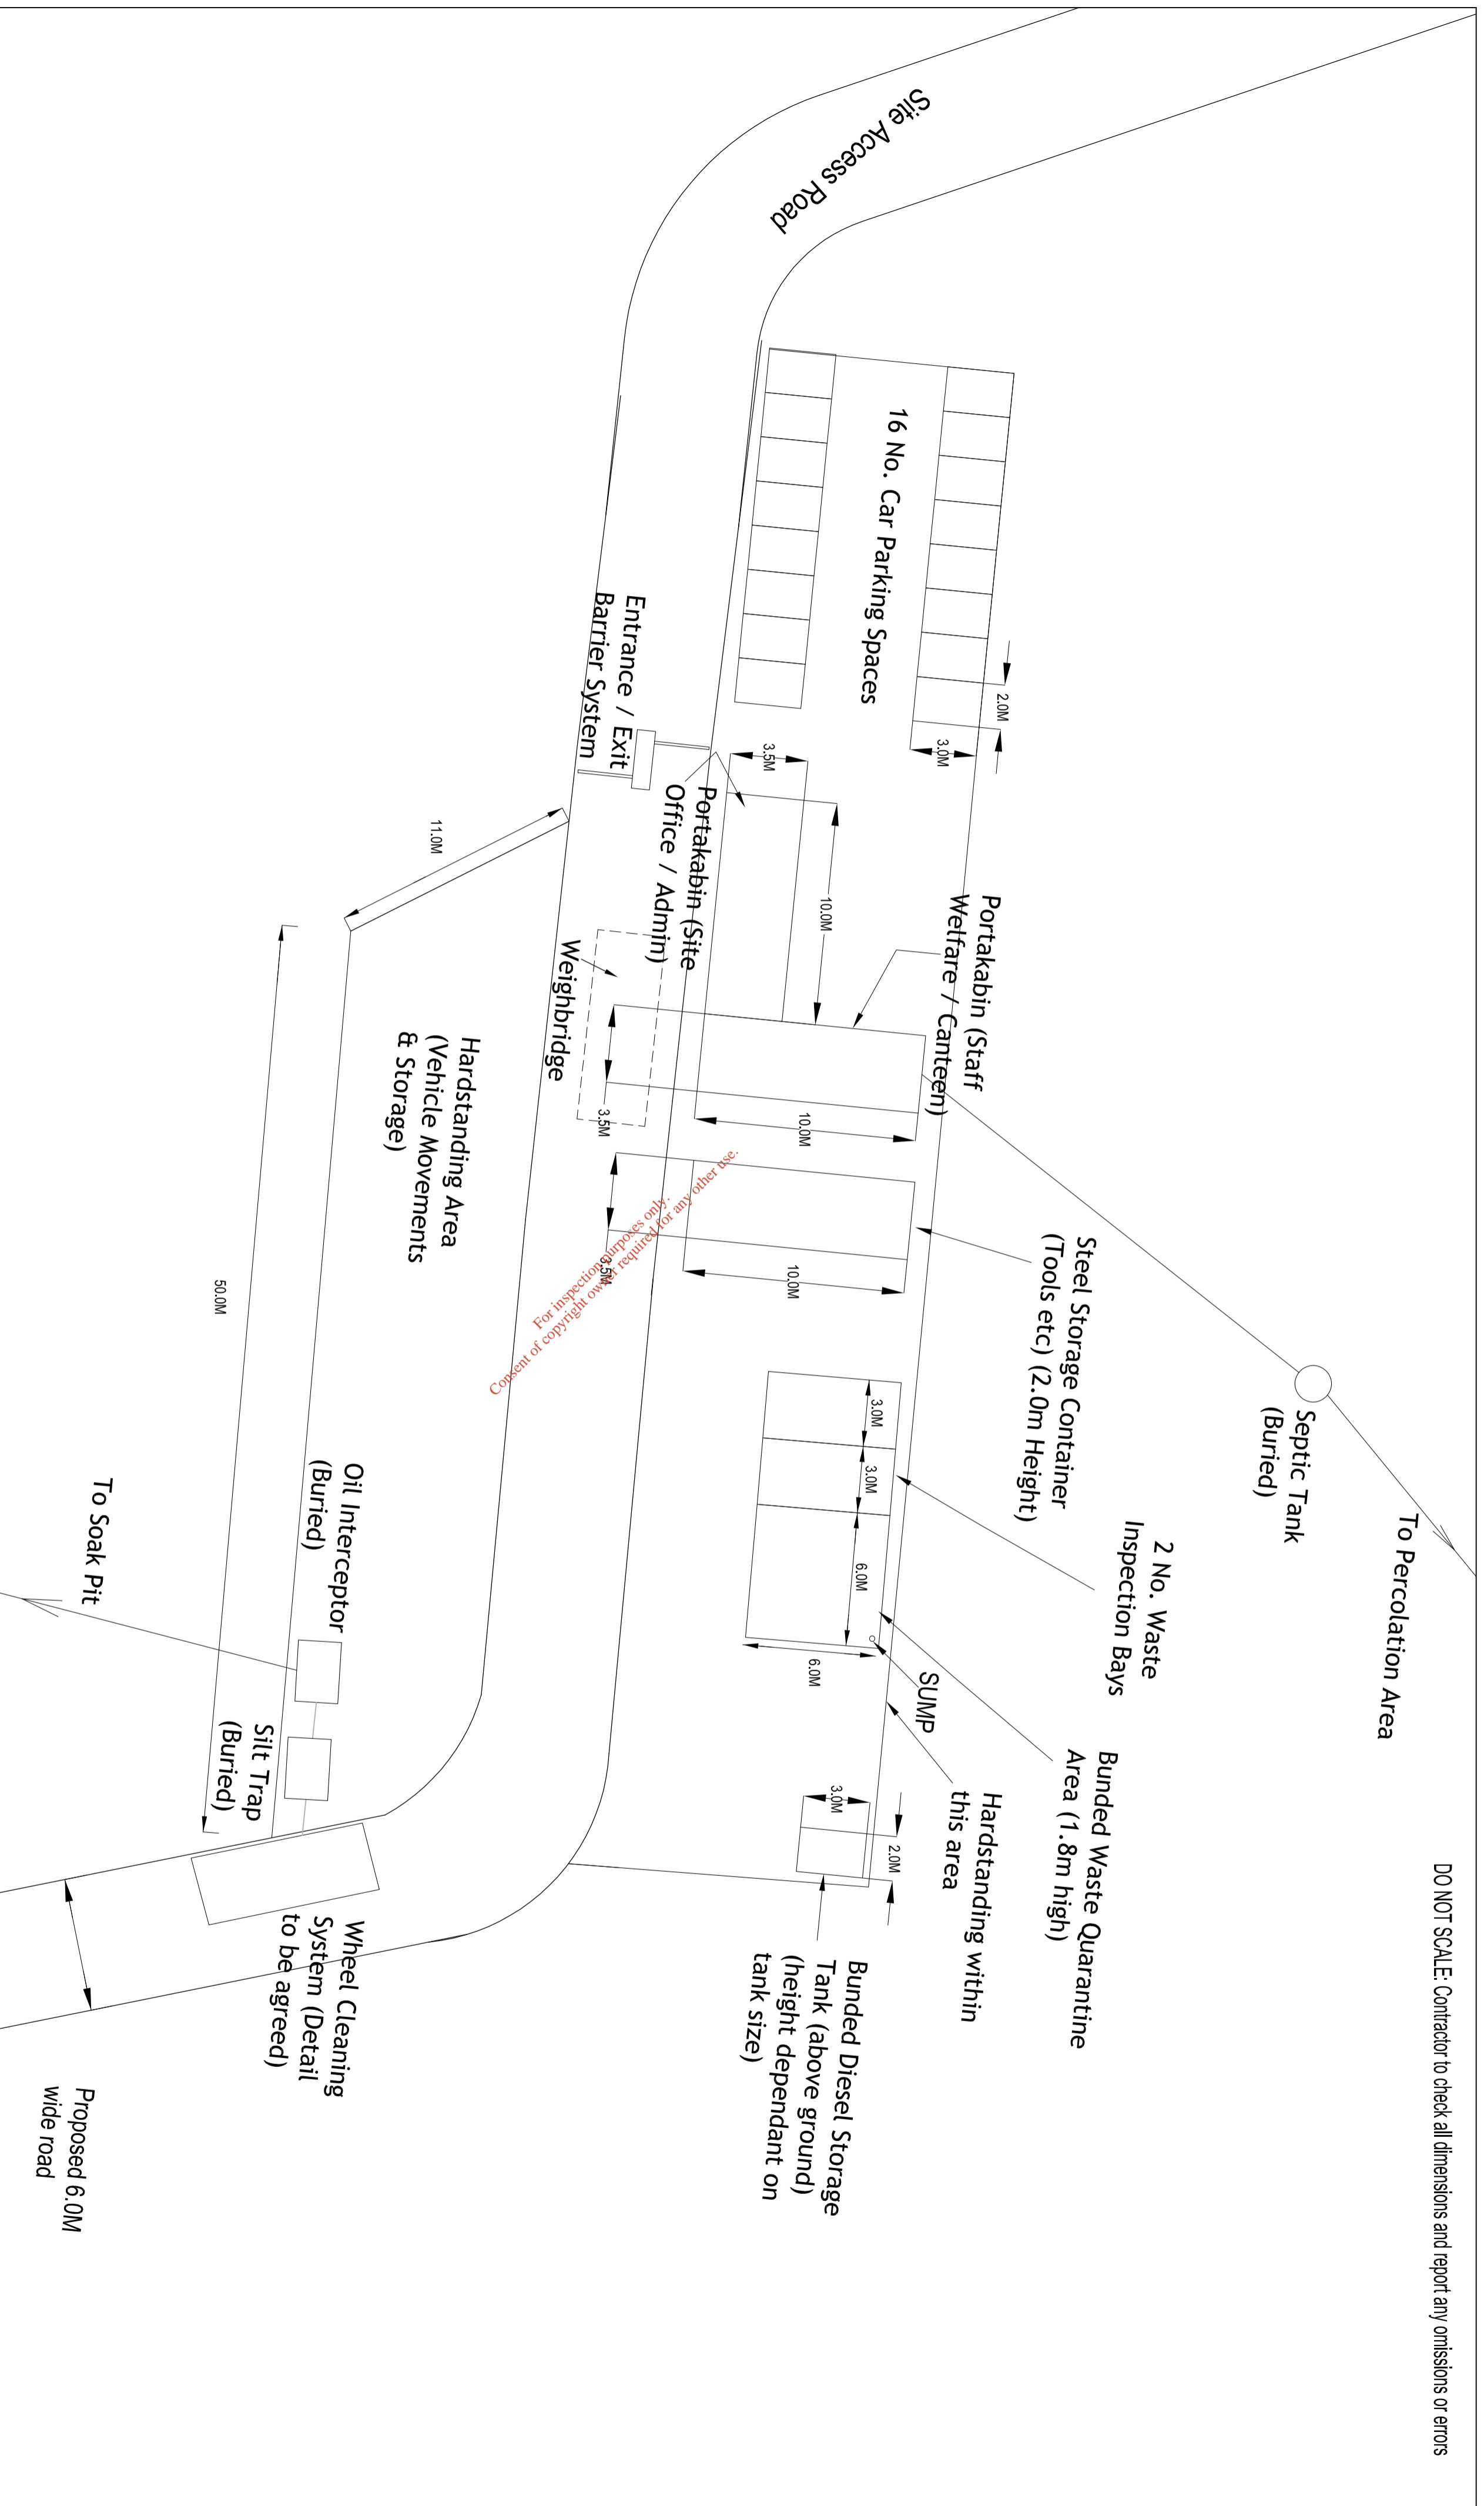

Engineering
Management
Environmental
Planning

1 Locksley Business Park
Montgomery Road
Belfast
BT6 9UP
Tel: 028 9070 6000
Fax: 028 9070 6050
e-mail: belfast@wyg.com

www.wyg.com



Project

KILMARTIN LAND RECOVERY

Client

BUCHPA LTD

Architect

Drawing Title:

SITE COMPOUND DETAIL

Scale:

1:200

Dimn By

Date

Chkd By

Date

App'd By

Date

Project No.

CE04561

Office

36

Type



04

Drawing No.

CE04561-08-3A

Revision

APPROVAL INFORMATION TENDER CONTRACT CONSTRUCTION

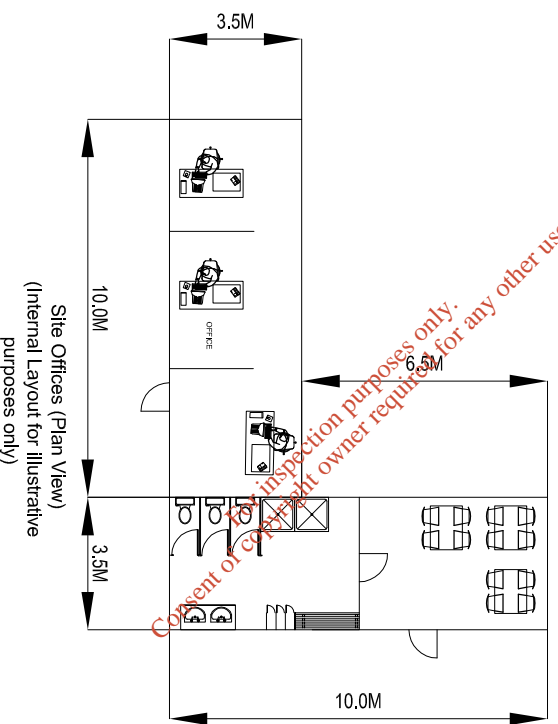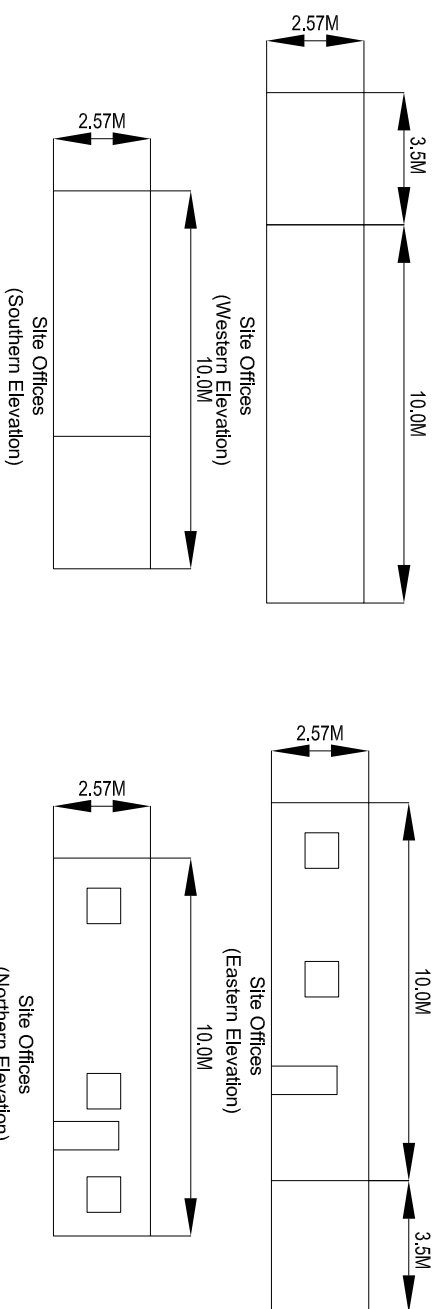

Consent of copyright owner required for any other use.
For inspection purposes only.

Project:

KILMARTIN LAND RECOVERY

CLIENT/ARCH:

BUCHPAL LTD

Drawing Title:

Typical Detail of Site Accommodation

Scale at A3

1:200

Drawn By

Date

Chkd By

Date

App'd By

Date

Project No.

CE04561

Office

36

Type

04

Drawing No.

CE04561-05 / 07A

Revision

APPROVAL

INFORMATION

TENDER

CONTRACT

CONSTRUCTION


Engineering
Management
Environmental
Planning


1 Locksley Business Park
Montgomery Road
Belfast
BT6 9UP

Tel: 028 9070 8000
Fax: 028 9070 8090


e-mail: belfast@wyg.com

www.wyg.com

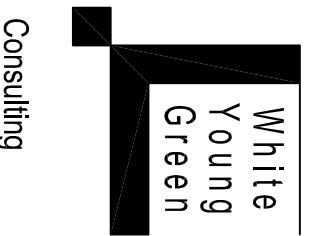


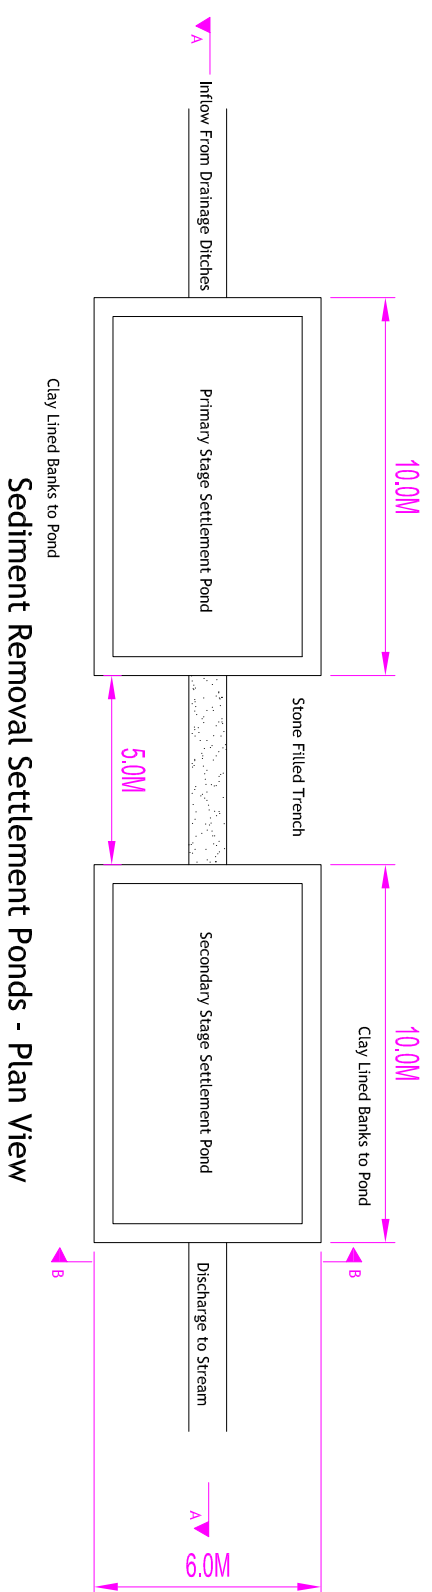

Sediment Removal Settlement Ponds - Plan View

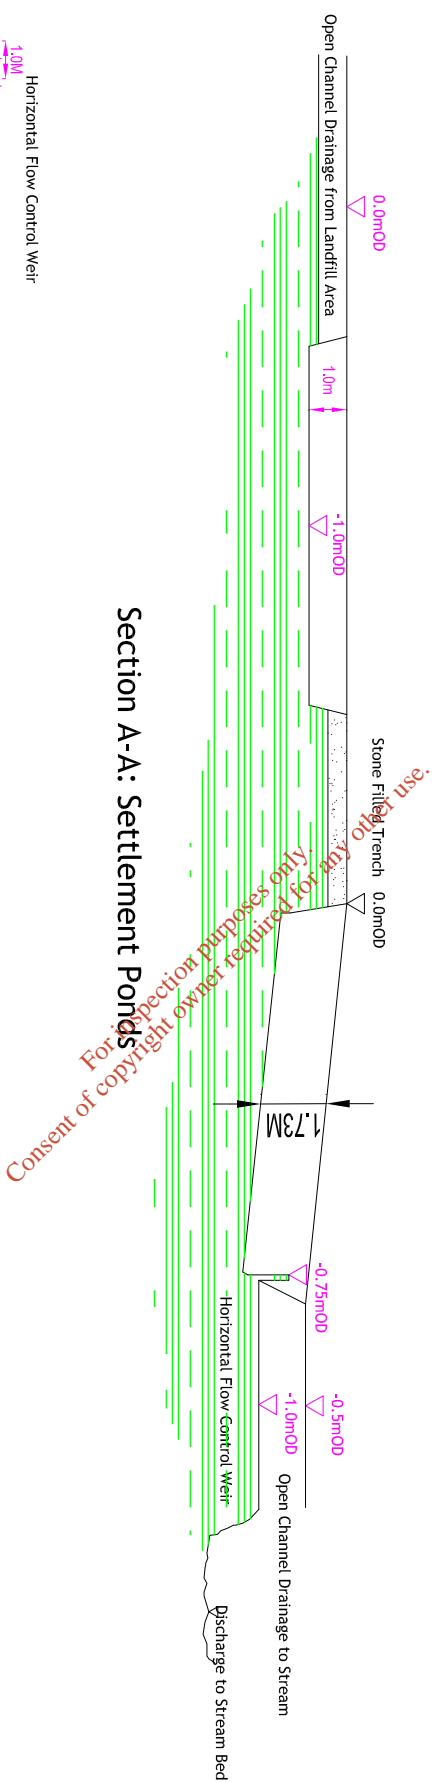

Section A-A: Settlement Ponds

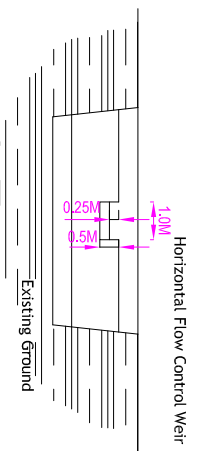

Section B-B: Settlement Ponds

Notes:

1. Ground levels given are related to imaginary datum and should be verified on site during construction.
2. Stone in trench between Ponds to be coarse graded material.
3. Primary pond to be clay lined, secondary pond to be excavated in existing ground.
4. Monitoring to take place at discharge point to stream.
5. Pond sizings based on average yearly rainfall of 1,120mm with evaporation rate of 41%.


Drawing Title:

Settlement Ponds

Project
KILMARTIN LAND RECOVERY

CLIENT/ARCH
BUCHPALTD


Engineering Management Environmental Planning
1 Lookskley Business Park
Montgomery Road
Belfast
BT6 9UP
Tel: 028 9070 6000
Fax: 028 9070 6050
www.wyg.com
e-mail: belfast@wyg.com

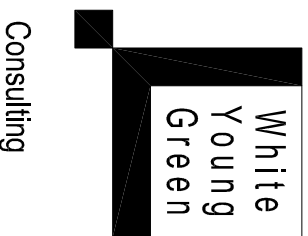

Consulting

Scale at A3	1:200	Drawn By	SW	Date	03.04.08	Chkd By	SF	Date	03.04.08	App'd By	DM	Date	03.04.08
Project No.	CE04561	Office	36	Type	04	Drawing No.	CE04561-08-5A	Revision					

APPROVAL INFORMATION TENDER CONTRACT CONSTRUCTION

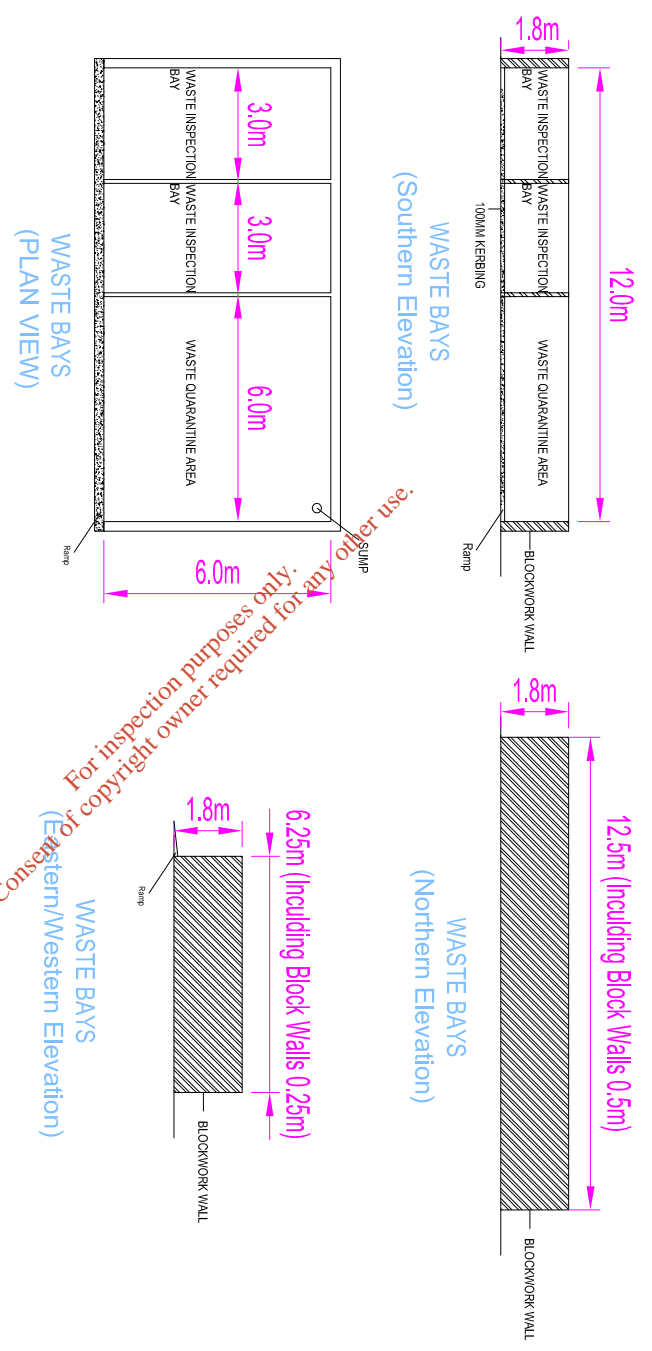

Project **KILMARTIN LAND RECOVERY**

Engineering Management Environmental Planning
 1 Locksley Business Park
 Montgomery Road
 Belfast
 BT6 9JP
 Tel: 028 9070 6000
 Fax: 028 9070 6050
 www.wyg.com




CLIENT/ARCH **BUCHPA LTD**

Drawing Title: **Typical Detail of Waste Inspection Bays/Waste Quarantine Area**

Scale at A3	1:200	Dwnn By	SW	Date	03.04.08	Chkd By	SF	Date	03.04.08	App'd By	DM	Date	03.04.08
Project No.	CE04561	Office	36	Type	04	Drawing No.	CE04561-08-6A	Revision					

APPROVAL INFORMATION TENDER CONTRACT CONSTRUCTION

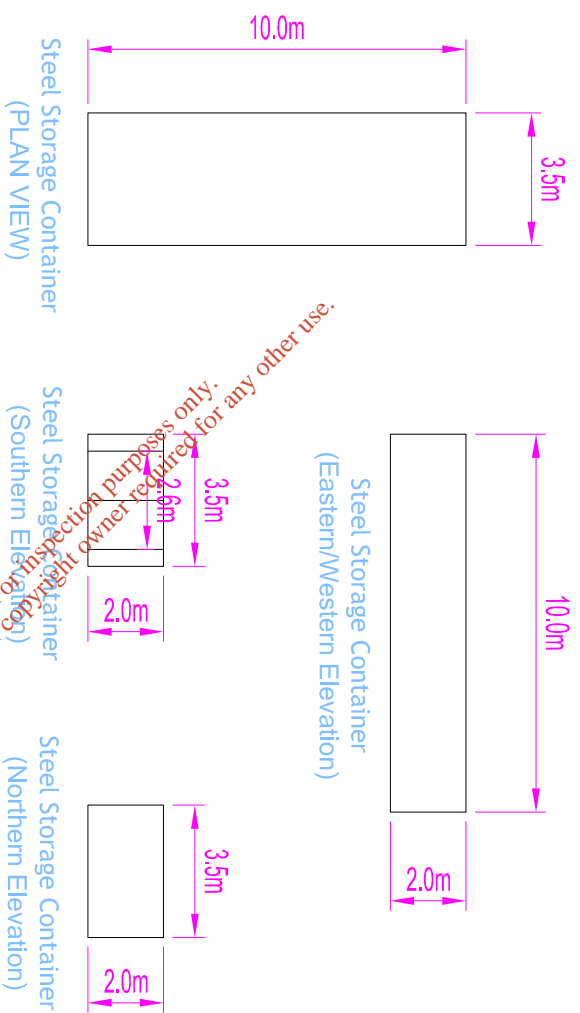

Project

KILMARTIN LAND RECOVERY


CLIENT/ARCH

BUCHPA LTD

Drawing Title:


Typical Detail of Steel Storage Container

Engineering Management Environmental Planning
 1 Locksley Business Park
 Montgomery Road
 Belfast
 BT6 9JP
 Tel: 028 9070 6000
 Fax: 028 9070 6050
 e-mail: belias@wyg.com
 www.wyg.com

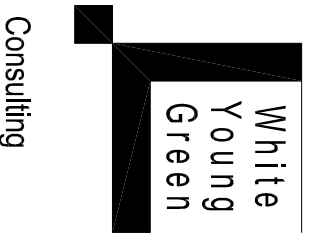

Scale at A3	1:200	Dwnn By	SW	Date	03.04.08	Chkd By	SF	Date	03.04.08	App'd By	DM	Date	03.04.08
Project No.	CE04561	Office	36	Type	04	Drawing No.	CE04561-08-7A	Revision					

APPROVAL INFORMATION TENDER CONTRACT CONSTRUCTION

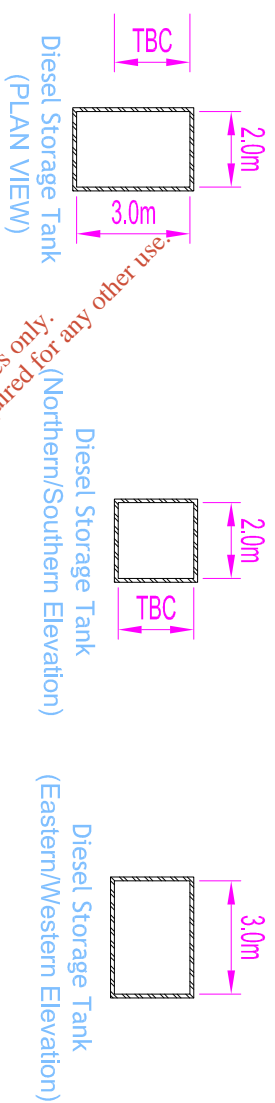

For inspection purposes only. Consent of copyright owner required for any other use.

Project

KILMARTIN LAND RECOVERY

CLIENT/ARCH

BUCHPA LTD

Drawing Title:

Typical Detail of Diesel Storage Tank

Engineering Management Environmental Planning

1 Lookasley Business Park
Montgomery Road
Belfast
BT6 9UP

Tel: 028 9070 6000
Fax: 028 9070 6050


www.wyg.com
e-mail: belfast@wyg.com



White Young Green Consulting

Scale at A3	1:200	Drawn By	SW	Date	03.04.08	Chkd By	SF	Date	03.04.08	App'd By	DM	Date	03.04.08
Project No.	CE04561	Office	36	Type	04	Drawing No.	CE04561-08-8A	Revision					

APPROVAL INFORMATION TENDER CONTRACT CONSTRUCTION

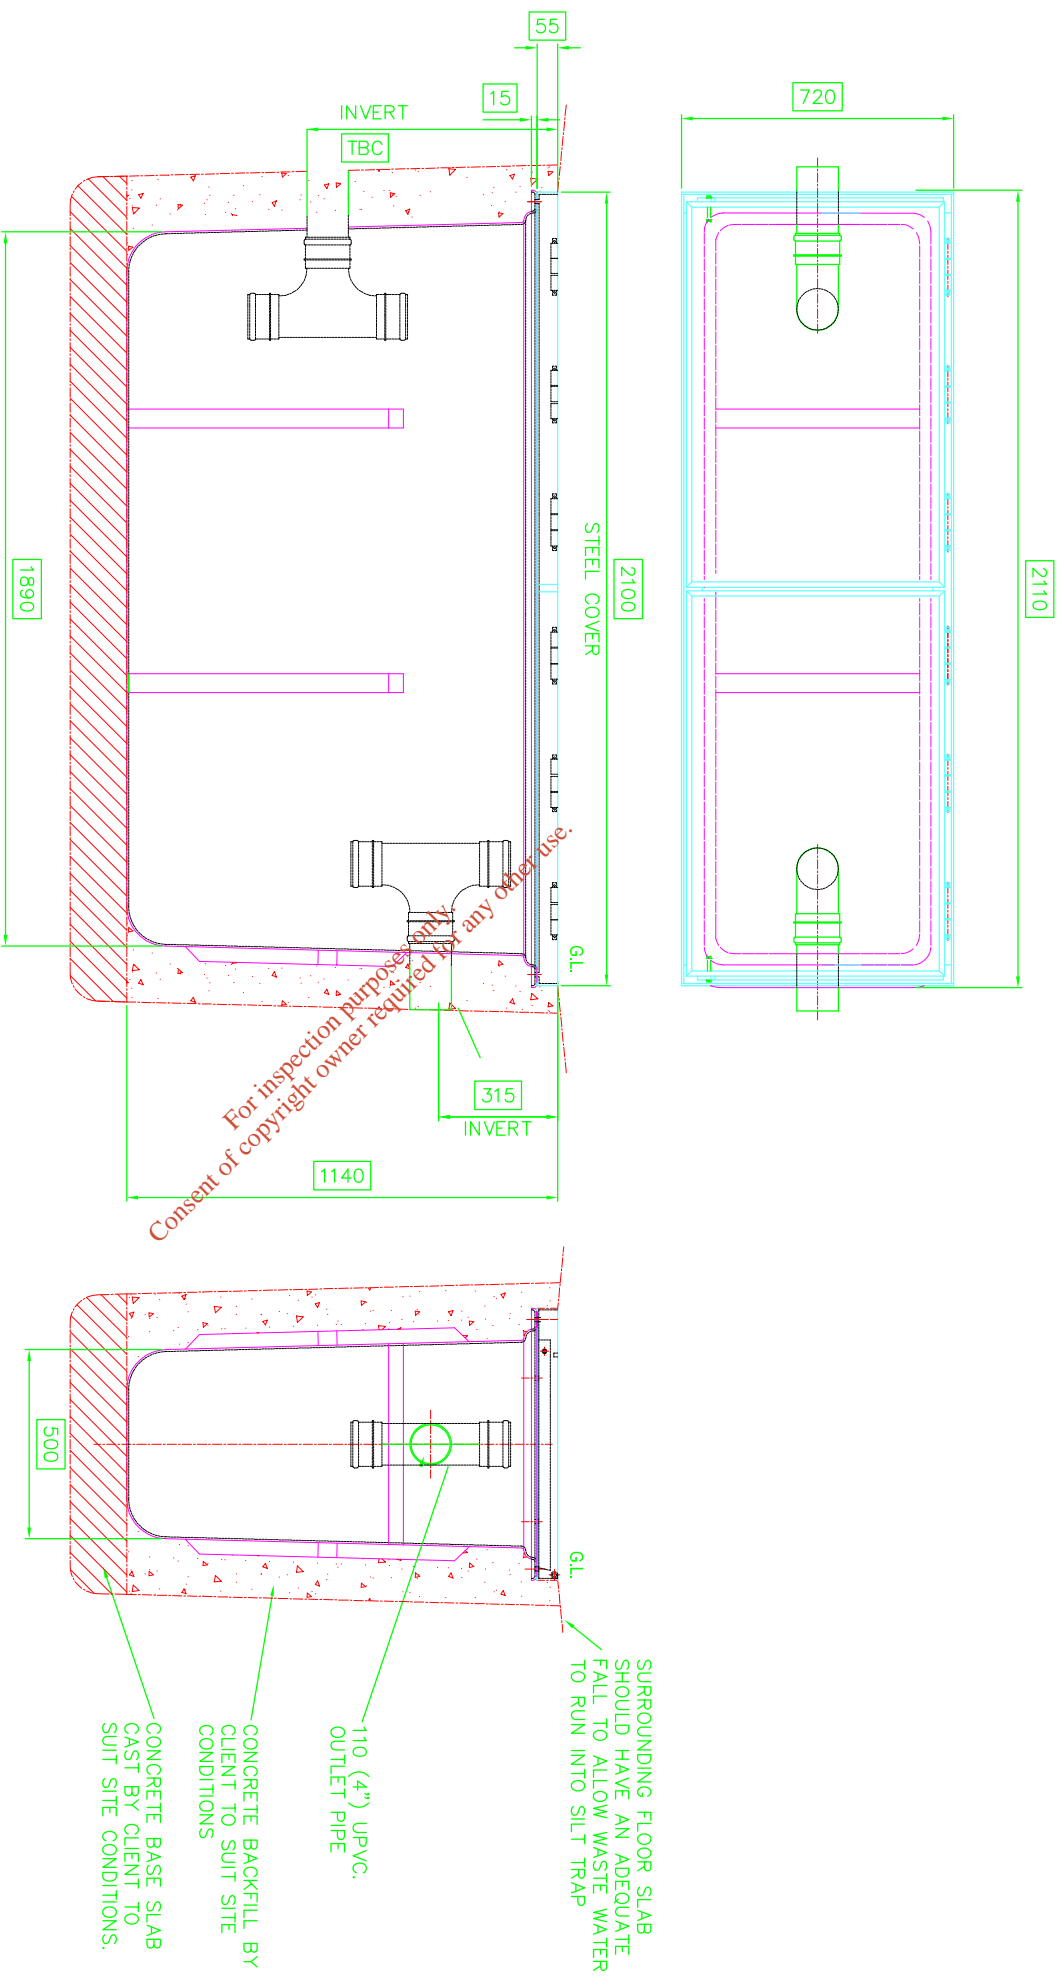

Project

KILMARTIN LAND RECOVERY


CLIENT/ARCH

BUCHPA LTD

Drawing Title:


Typical Detail of Silt Trap

Engineering Management Environmental Planning
 1 Locksley Business Park
 Montgomery Road
 Belfast
 BT6 9UP
 Tel: 028 9070 8000
 Fax: 028 9070 8090
 e-mail: belfast@wyg.com
 www.wyg.com

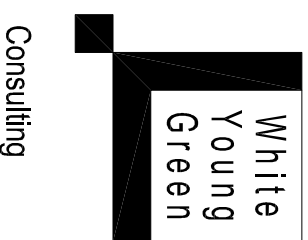

Consulting

Scale at A3	1:20	Dwn By	SW	Date	03.04.08	Chkd By	SF	Date	03.04.08	App'd By	DM	Date	03.04.08
Project No.	CE04561	Office	36	Type	04	Drawing No.	CE04561-08-9A	Revision					
APPROVAL	<input type="checkbox"/>	INFORMATION	<input type="checkbox"/>	TENDER	<input type="checkbox"/>	CONTRACT	<input type="checkbox"/>	CONSTRUCTION	<input type="checkbox"/>				

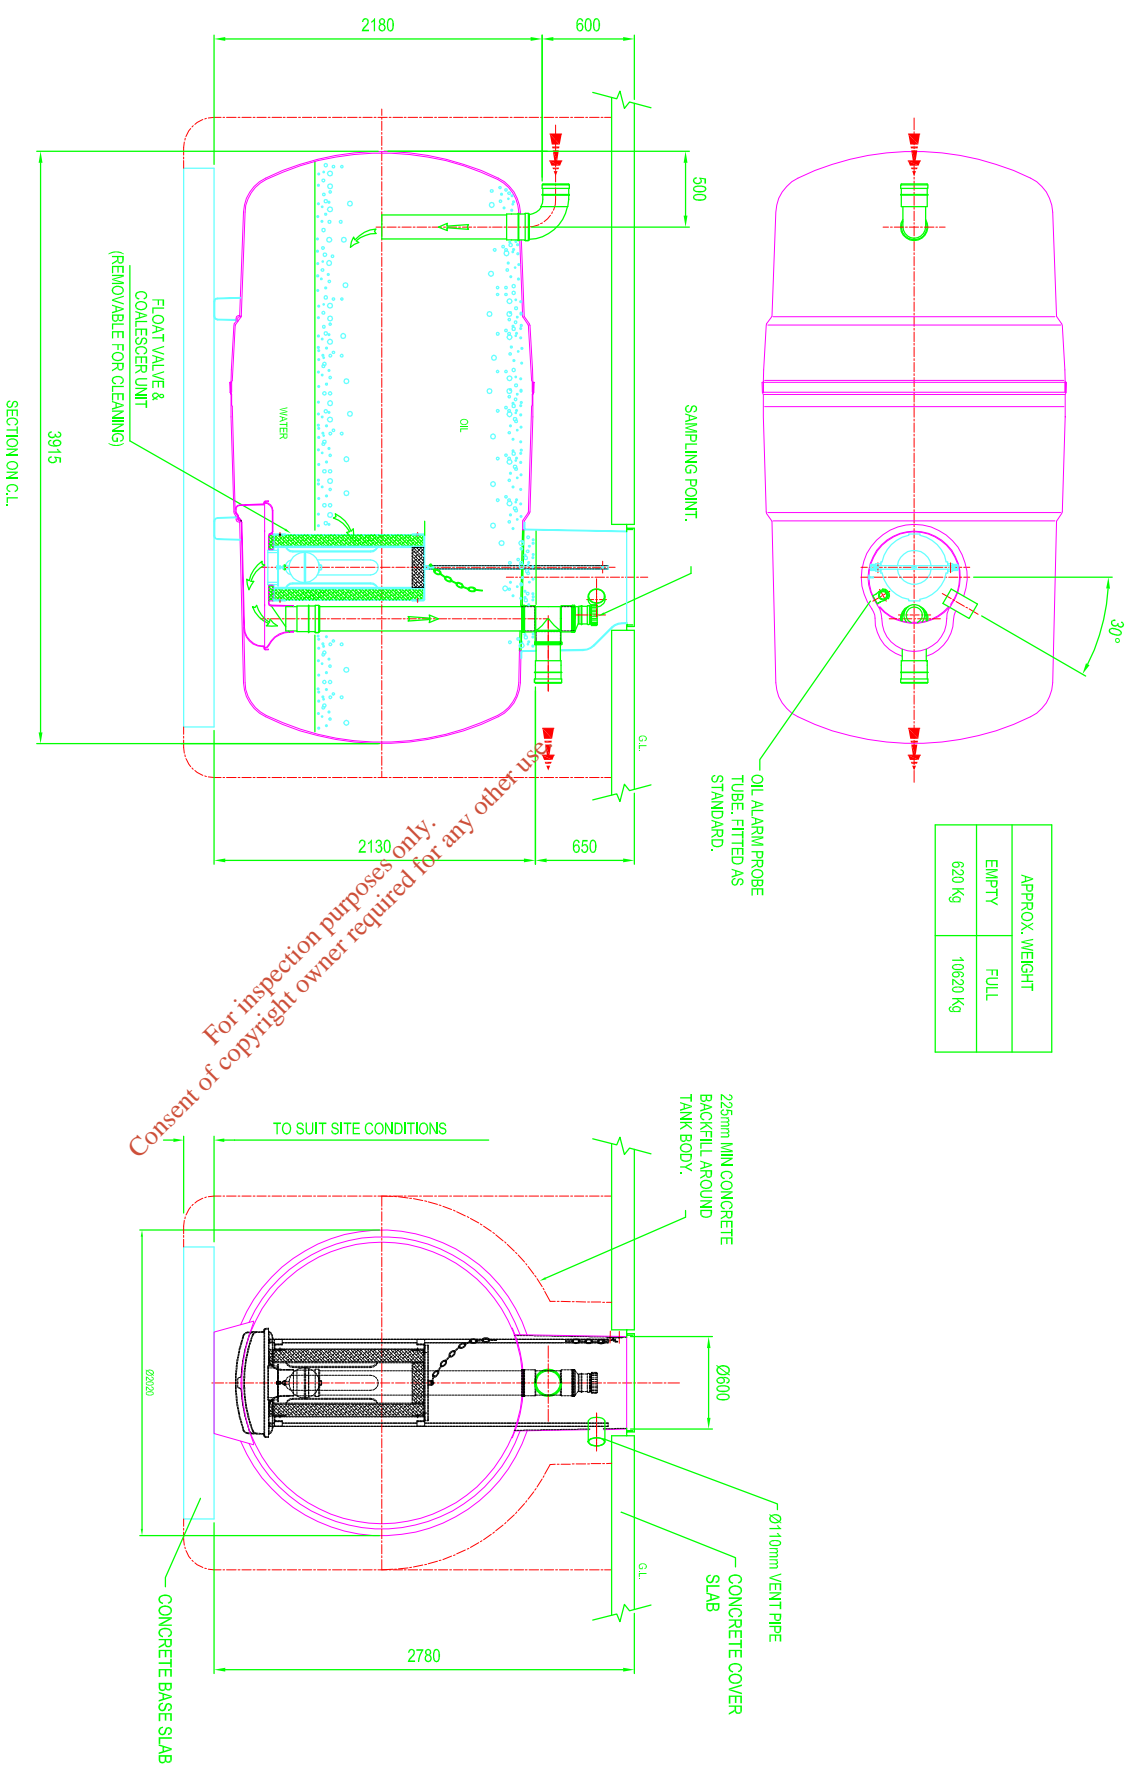

Project


KILMARTIN LAND RECOVERY

CLIENT/ARCH

BUCHPALTD

Engineering Management Environmental Planning
 1 Locksley Business Park
 Montgomery Road
 Belfast
 BT6 9UP
 Tel: 028 9070 8000
 Fax: 028 9070 8090
 e-mail: belfast@wyg.com

www.wyg.com

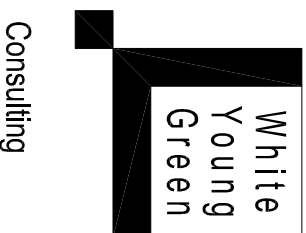

Drawing Title:

Typical Detail of Oil Interceptor

Scale at A3	Drawn By	Date	Chkd By	Date	App'd By	Date
1:20	SW	03.04.08	SF	03.04.08	DM	03.04.08
Project No.	Office	Type	Drawing No.	Revision		
CE04561	36	04	CE04561-08-10A			

APPROVAL INFORMATION TENDER CONTRACT CONSTRUCTION