



- Pipeline to Percolation Area
- Eircom Ducting
- ESB Ducting
- Existing Storm water drainage
- County Council Storm water drainage
- Overhead powerline
- Sleeper boundary treatment
- Proposed Storm water drainage
- S Site Notice Locations

Monitoring Locations		
I.D.	Northing	Easting
Surface water		
SW-1	102782.75	166157.35
SW-2	102800.64	165874.45
Noise		
N1	102774.95	166146.23
N2	102748.53	166068.03
N3	102678.71	165872.87
N4	102784.94	165866.61
N5	102696.36	166096.23
N6	102665.19	166078.01
N7	102720.15	166217.58
Dust		
D1	102758.52	166119.92
D2	102748.53	166068.03
D3	102679.56	166010.58
D4	102804.03	166012.73
D5	102731.55	165869.64
D6	102727.64	166184.79
D7	102720.15	166217.58
D9	102767.40	166173.26
Groundwater		
GW-1	102776.80	165894.23
Bored Well	102785.92	166116.76

- Proposed Boundary Layout
- Existing Boundary Layout

- 1 Dry Recyclable Processing
- 2 Wet Waste Processing
- 3 Baling of material
- 4 Drop down skip Processing
- 5 Timber Shredding Processing
- 6 Construction and Demolition Processing
- 7 Biostabilisation Plant
- 8 End of Life Vehicle Unit
- 9 Wheelie bin/truck wash
- 10 Wheel wash area
- 11 Biomass recovery plant
- 12 Skip storage area

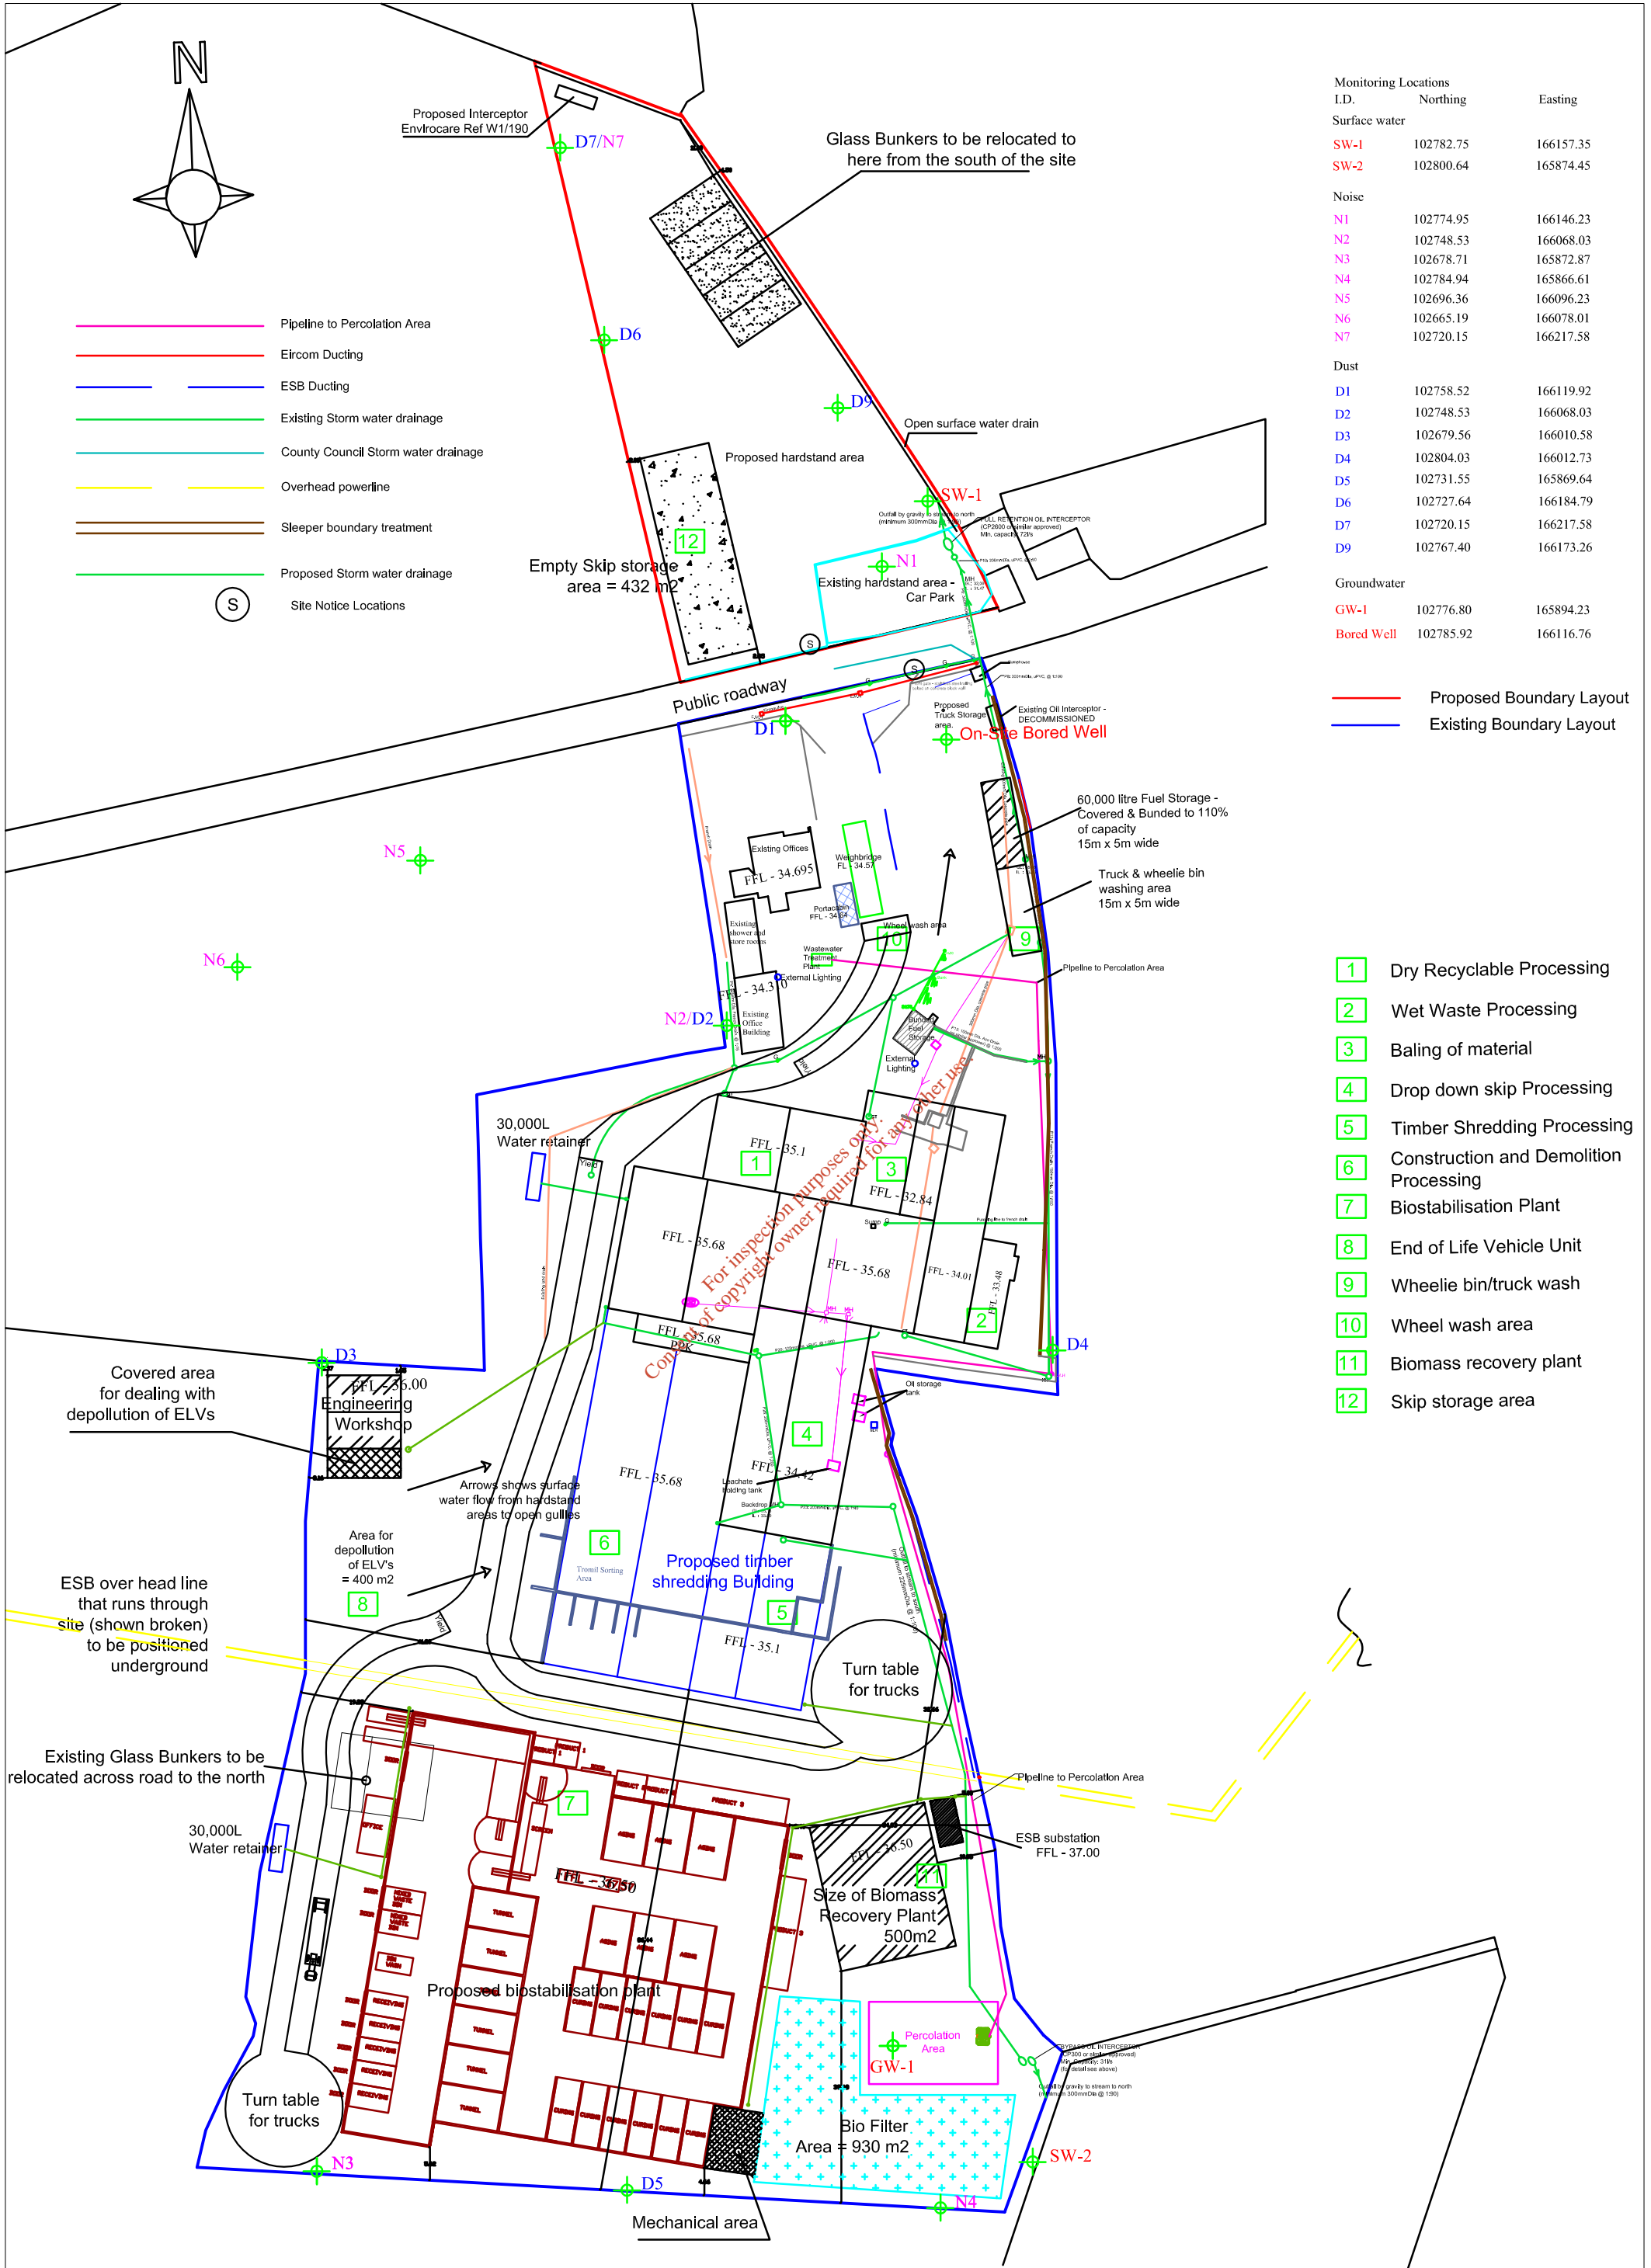

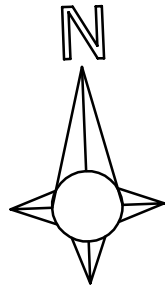

Proposed Interceptor  
Envirocare Ref W1/190

Glass Bunkers to be relocated to  
here from the south of the site

- Pipeline to Percolation Area
- Eircom Ducting
- ESB Ducting
- Existing Storm water drainage
- County Council Storm water drainage
- Overhead powerline
- Sleeper boundary treatment
- Proposed Storm water drainage
- S Site Notice Locations

Monitoring Locations		
I.D.	Northing	Easting
Surface water		
SW-1	102782.75	166157.35
SW-2	102800.64	165874.45
Noise		
N1	102774	166146
N2	102720	166217
N3	102678	165872
N4	102795	165866
N5	102665	166078
Dust		
D1	102716	166230
D2	102794	166139
D3	102679	166010
D4	102731	165869
D5	102804	166012
Groundwater		
GW-1	102776	165894
Air Emissions		
A2-1	Biofilter Bed	
A2-2	Biomass Recovery Plant	
<span style="color: red;">—</span> Proposed Boundary Layout		

