



LANDS NOT INCLUDED IN TOPOGRAFICAL SURVEY  
(PROFILE IS INDICATIVE ONLY)

LANDS NOT INCLUDED IN THIS APPLICATION

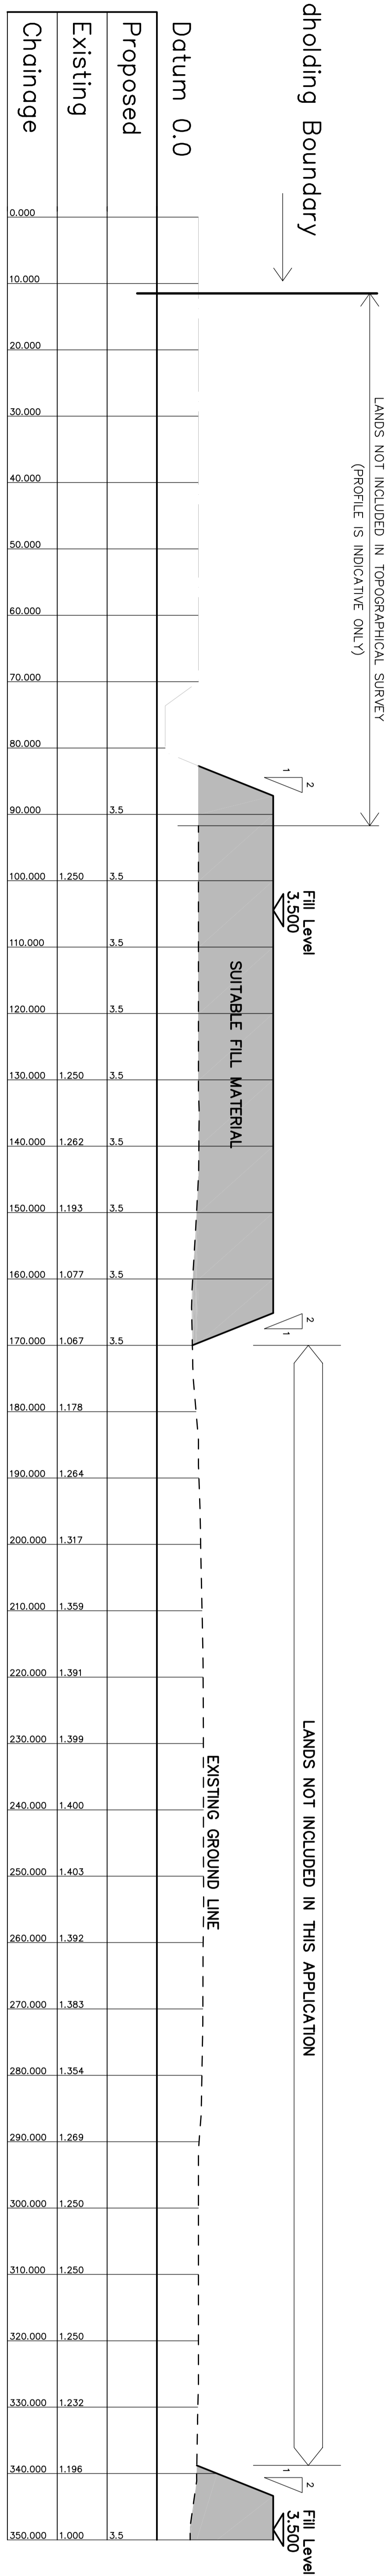


Gridline A  
Scale Horizontal 1/2500, Vertical 1/100


NOTE :  
REFER TO DRAWING 091-140-011 FOR SITE GRID LAYOUT

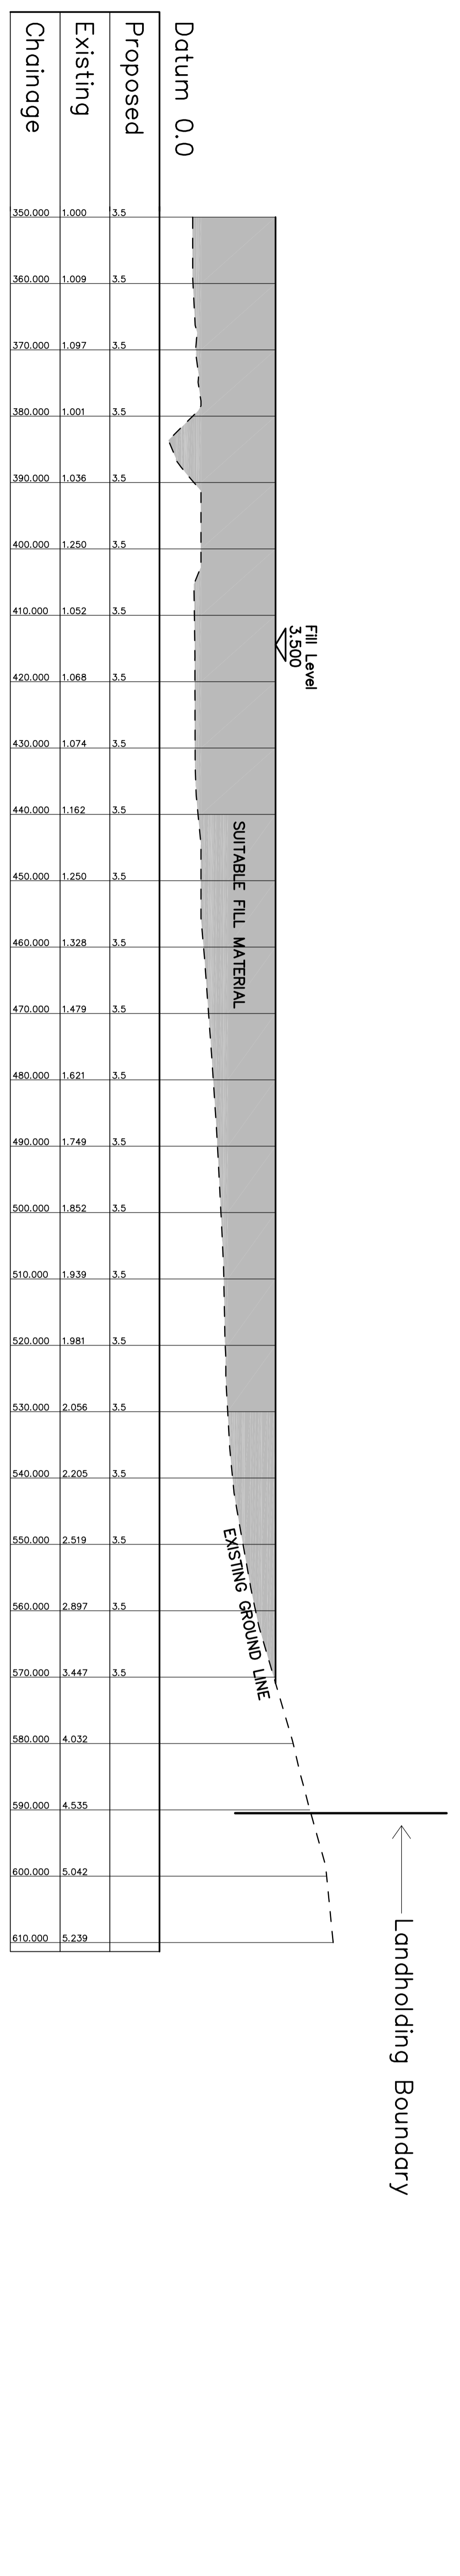

Gridline A (Continued)  
Scale Horizontal 1/2500, Vertical 1/100

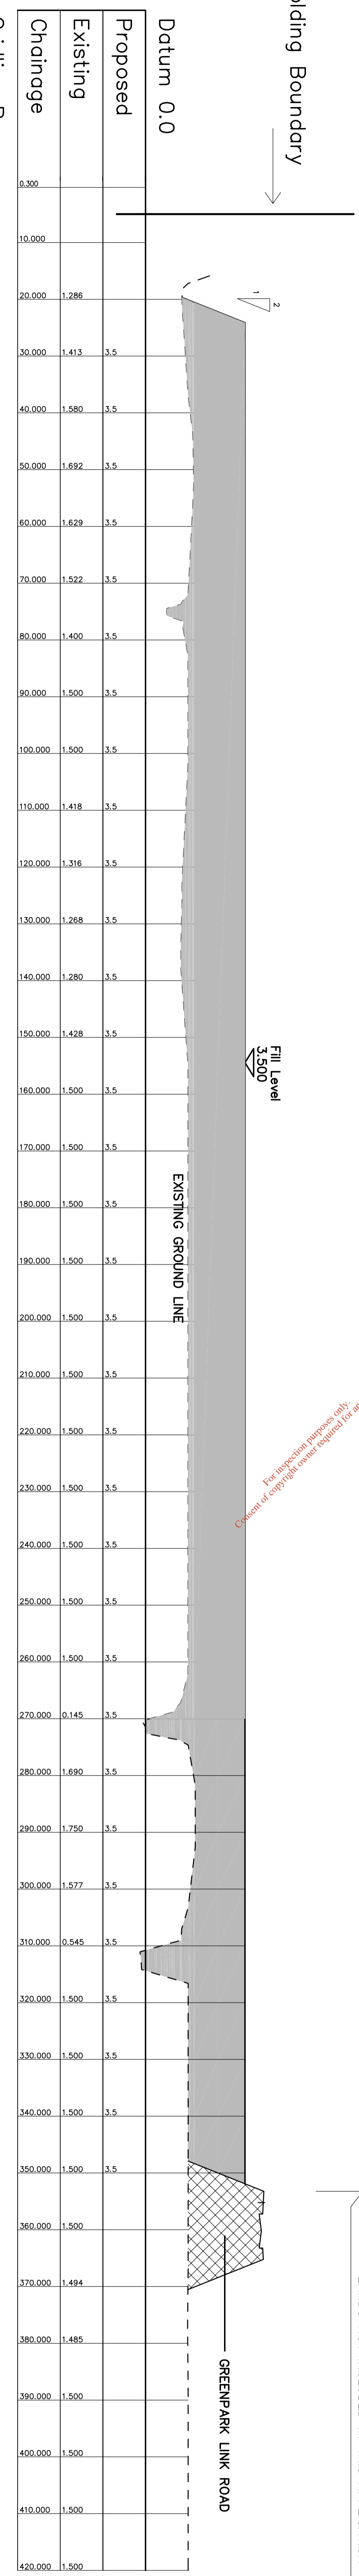

Gridline B  
Scale Horizontal 1/2500, Vertical 1/100

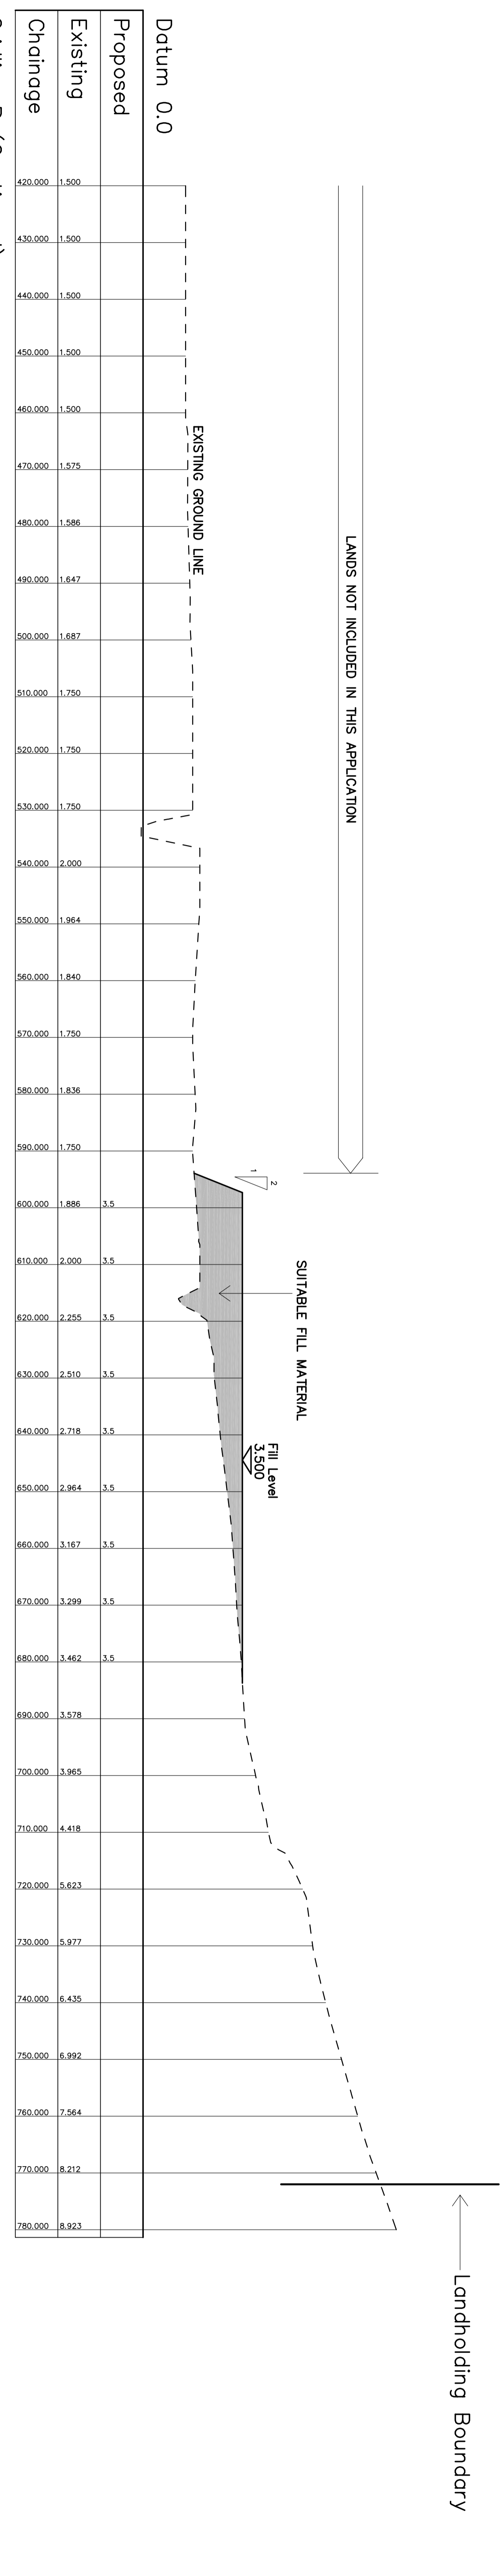

Gridline B (Continued)  
Scale Horizontal 1/2500, Vertical 1/100

**Michael Punch & Partners Ltd.**  

**WASTE LICENCE APPLICATION - GREENPARK**  
 SITE CROSS SECTIONS - SHEET 1

**Michael Punch & Partners**  
 CONSULTING ENGINEERS

NO.	REVISION	DATE
