



Appendix Drawings


File reference Number:

W0260-01

Drawing Numbers:

- For inspection purposes only.
Consent of copyright owner required for any other use.*
- | | |
|-----------------|--------------------------------------|
| Fig 1.1 | Site Layout |
| Fig. 1.2 | Site Location Map |
| Fig. 1.3 | Existing Services |
| Fig.1.4 | Phasing Layout |
| Fig.1.5 | Existing Quarry Cross Section |
| Fig.1.6 | Topography of Site |

Environmental Protection
Agency
27 FEB 2009

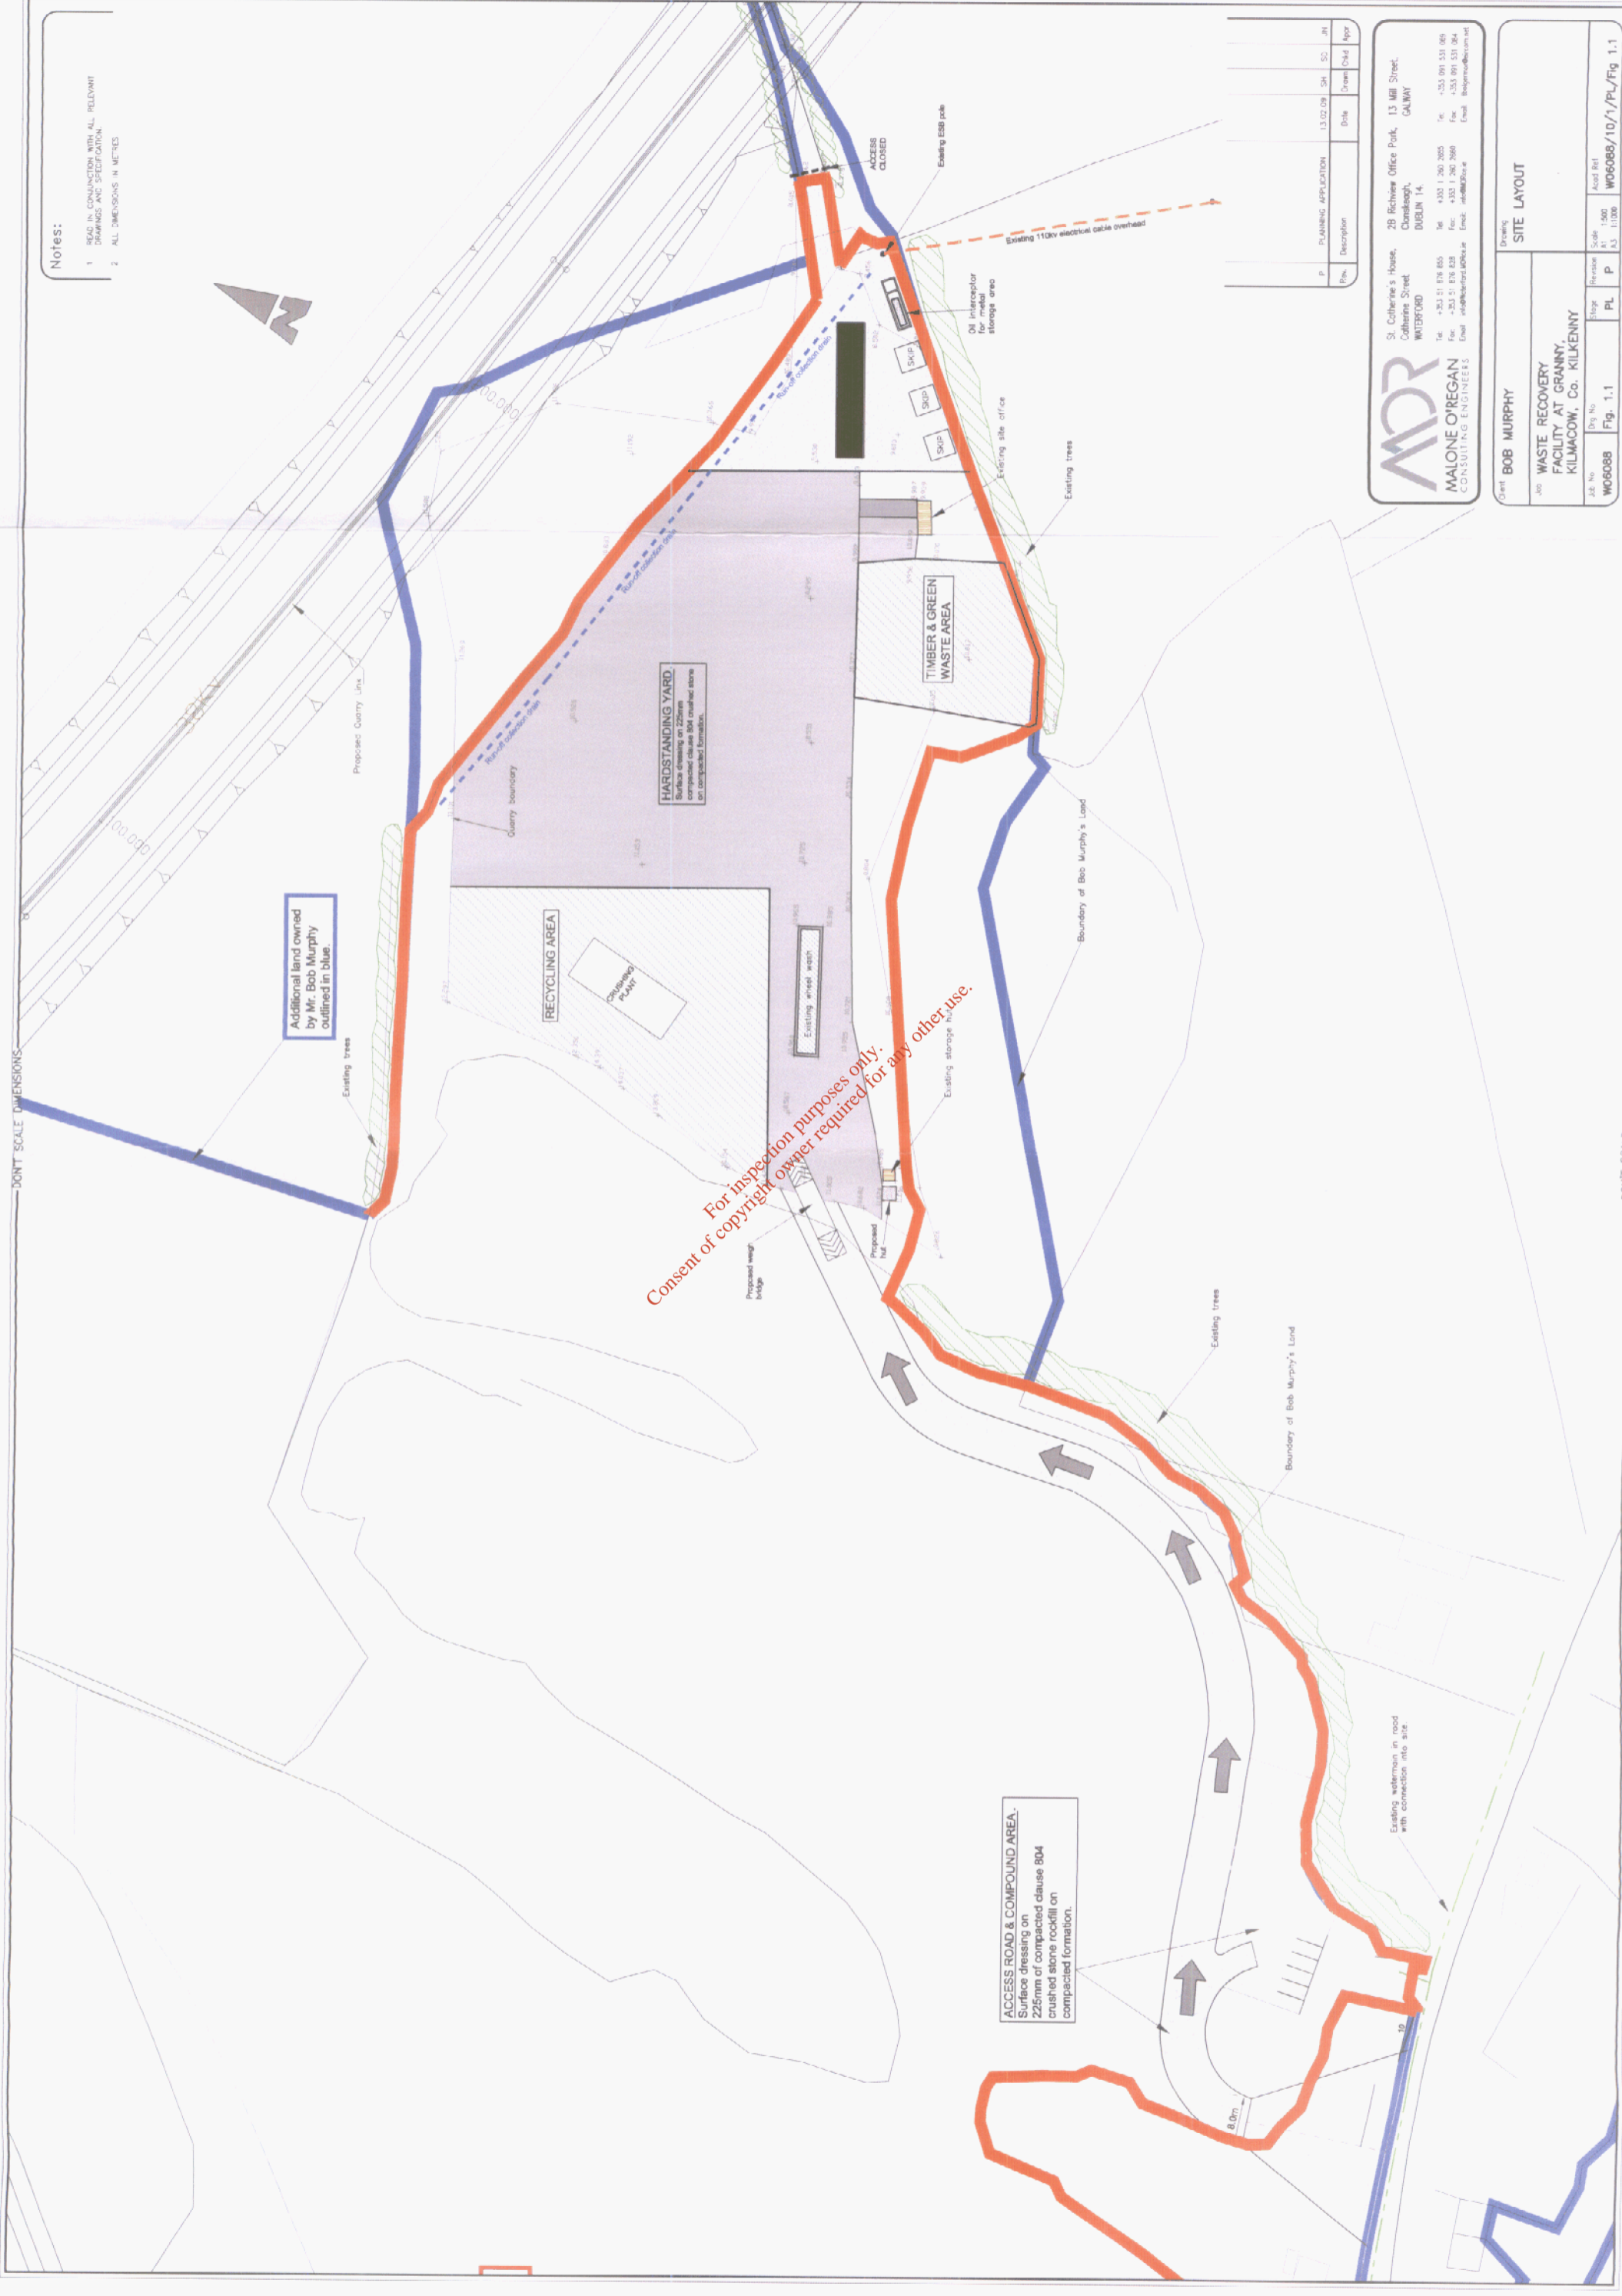

Notes:
 1 READ IN CONJUNCTION WITH ALL RELEVANT DRAWINGS AND SPECIFICATION.
 2 ALL DIMENSIONS IN METRES

No.	Description	Date	Drawn	Check	Appr.
P	PLANNING APPLICATION	13.02.09	SM	SC	BN

MOR
MALONE O'REGAN
 CONSULTING ENGINEERS

St. Catherine's House,
 Catherine Street,
 WIDENFORD,
 DUBLIN 14.

Tel: +353 1 816 855
 Fax: +353 1 816 828
 Email: info@maloneoregan.ie

28 Riverview Office Park, 13 Mill Street,
 GALWAY

Tel: +353 91 531 086
 Fax: +353 91 262 260
 Email: bob@maloneoregan.ie

Client: **BOB MURPHY**

Drawing: **SITE LAYOUT**

Job: **WASTE RECOVERY FACILITY AT GRANNY KILMACOW, CO. KILKENNY**

Draw No	Fig. No	Scale	Revision
WC6088	Fig. 1.1	A3: 1:500	P

Drawn: **PL**

Check: **PL**

Appr: **PL**

Project No: **WC6088/10/1/PL/Fig 1.1**

For inspection purposes only.
 Consent of copyright owner required for any other use.

Additional land owned by Mr. Bob Murphy outlined in blue.

HARDSTANDING YARD
 Surface dressing on 225mm compacted clause 804 crushed stone on compacted formation.

ACCESS ROAD & COMPOUND AREA.
 Surface dressing on 225mm of compacted clause 804 crushed stone rockfill on compacted formation.

Existing watermain in road with connection into site.

DONT SCALE DIMENSIONS

DONT SCALE DIMENSIONS

DON'T SCALE DIMENSIONS

DON'T SCALE DIMENSIONS

Notes:

AREA OUTLINED IN RED=
4.981 Hectares or
12.308 acres

Additional land owned
by Mr. Bob Murphy
outlined in blue.

For inspection purposes only.
Consent of copyright owner required for any other use.

OUTLINE OF PROPOSED
SITE IN RED

OUTLINE OF PROPOSED
SITE IN RED

THIS DRAWING IS COPIED BY PERMISSION
OF ORDNANCE SURVEY OF IRELAND
UNDER LICENCE NO. EN 0002502
FOR MALONE O'REGAN



28. Catherine's House,
Collins Street
WATERFORD
Tel: +353 51 873 888
Fax: +353 51 873 888
Email: info@maloneo.com
28. Richard's Office Park, 13 Mill Street,
Coomshingaugh,
DUBLIN 14,
Ireland
Tel: +353 1 202 2005
Fax: +353 1 202 2005
Email: info@maloneo.com

Drawn by	BOB MURPHY
Job	WASTE RECOVERY FACILITY AT GRANNY, KILMACOW Co. KILKENNY
Job No	W06088
Fig. No	Fig. 1.2
Scale	AS 1:2500
Revision	PL 0
Sheet	W06088/10/1/PL/Fig 1.2

No.	Description	Date	Drawn	Check	Appr.
1	PLANNING ISSUE	13.02.09	SH	SD	JN

RIVER SUIR

38kv


38kv

38kv

38kv

38kv

10kv

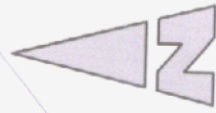

Additional land owned
by Mr. Bob Murphy
outlined in blue.

Slip

Notes:
 1. READ IN CONJUNCTION WITH ALL RELEVANT DRAWINGS AND SPECIFICATION.
 2. ALL DIMENSIONS IN METRES

Rev	Description	Date	Drawn	Check	Appr
P	PLANNING APPLICATION	13.05.09	SD	SD	JN

MDR
MALONE O'REGAN
 CONSULTING ENGINEERS

St. Colman's House,
 Catherine Street,
 WATERFORD

Tel: +353 51 878 855
 Fax: +353 51 878 828
 Email: info@maloneo.com

28 Rochelle Office Park, 13 Mill Street,
 CARRIGLISH,
 DUBLIN 14

Tel: +353 1 260 2600
 Fax: +353 1 260 2602
 Email: info@maloneo.com

Client: **BOB MURPHY**


Job: **WASTE RECOVERY FACILITY AT GRANNY, KILMACOW, Co. KILKENNY**

Job No: **W06088** | Fig. No: **Fig. 1.3**

Scale: A1: 1:500 | A2: 1:1000

Acad Ref: **W06088/10/1/PL/FIG.1.3**

Drawing: **EXISTING SERVICES**

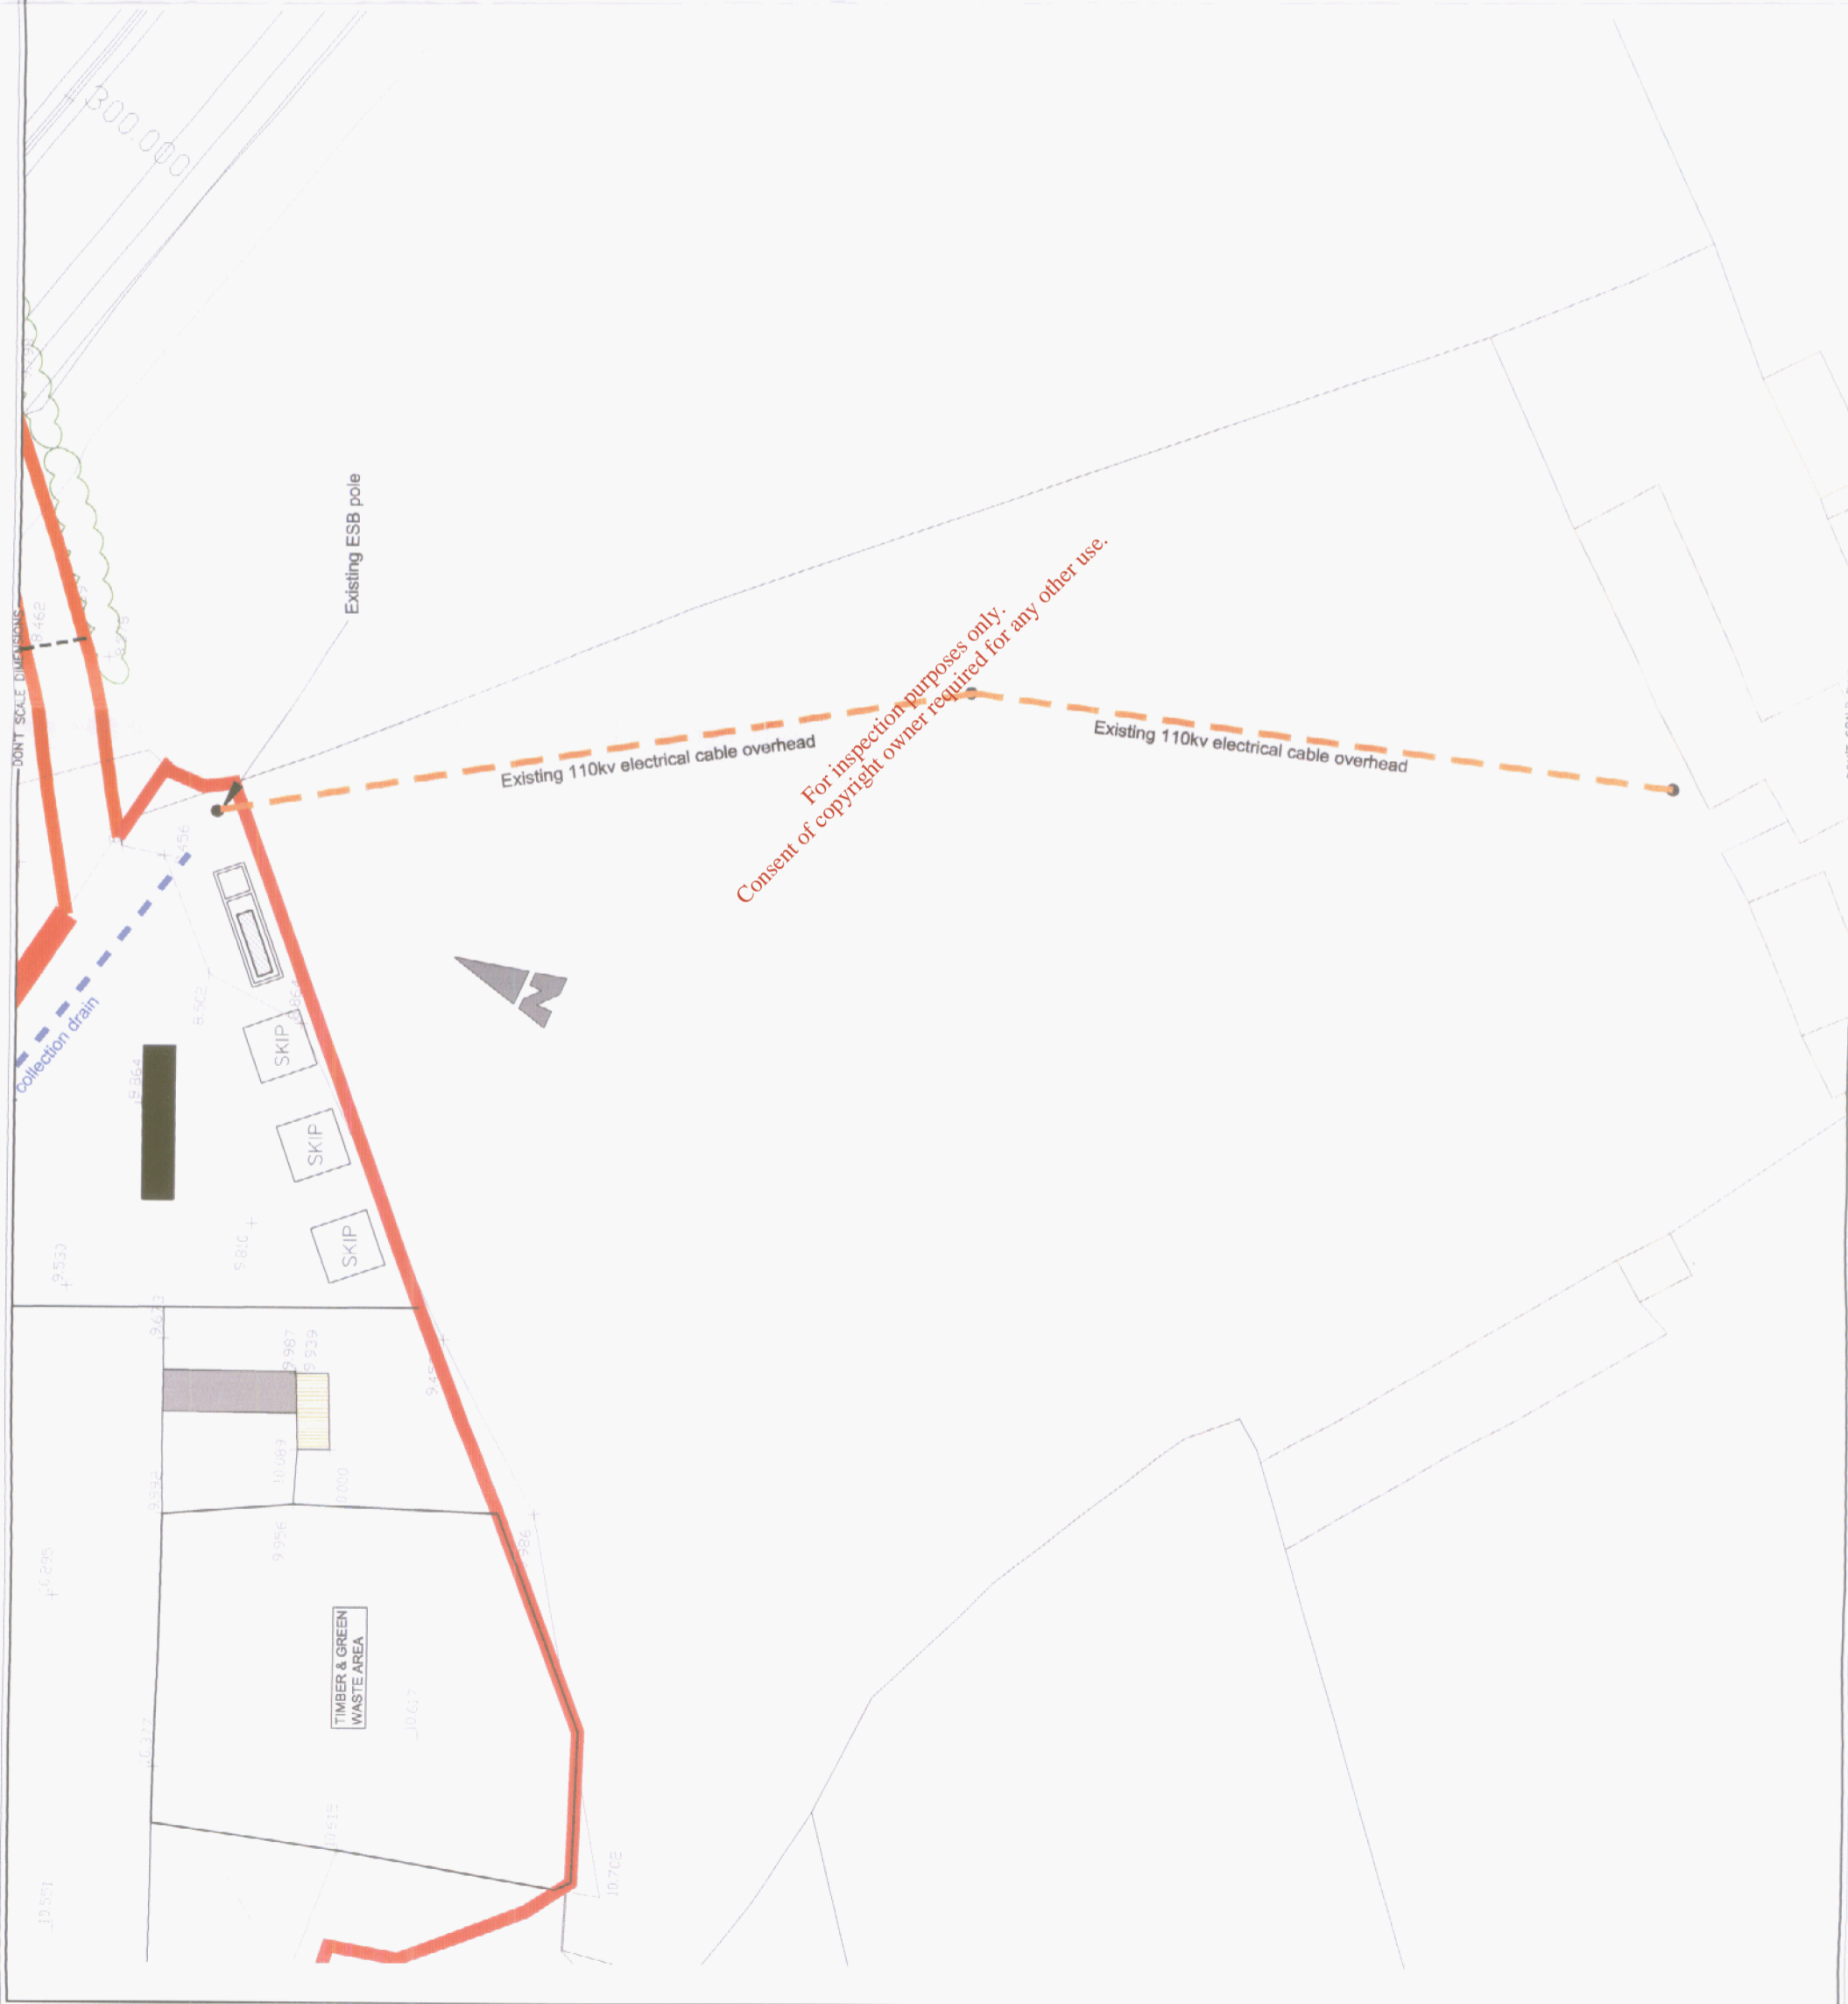

For inspection purposes only.
 Consent of copyright owner required for any other use.

DONT SCALE DIMENSIONS

DONT SCALE DIMENSIONS

- Notes:
1. READ IN CONJUNCTION WITH ALL RELEVANT DRAWINGS AND SPECIFICATION.
 2. ALL DIMENSIONS IN METRES.

No.	Description	Date	Drawn	Check	Appr.
P	PLANNING APPLICATION	13.02.09	SH	SD	JN

MDR
MALONE O'REGAN
CONSULTING ENGINEERS

St. Catherine's House,
Catharine Street
WATERFORD


2B Riverview Office Park,
13 Mill Street,
DUBLIN 14,
DUBLIN 14.

Tel: +353 21 576 855
Fax: +353 21 576 828
Email: malone@mdr.ie

Tel: +353 1 206 2855
Fax: +353 1 206 2860
Email: info@mdr.ie

Project: W06088/10/1/PL/FIG.1.4

Client	BOB MURPHY
Site	WASTE RECOVERY FACILITY AT GRANNY, KILMACOW, Co. KILKENNY
Scale	1:200
Revision	PL
Drawn	P
Check	
Appr.	
Project No.	W06088
Fig. No.	Fig.1.4
Acad Ref	W06088/10/1/PL/FIG.1.4

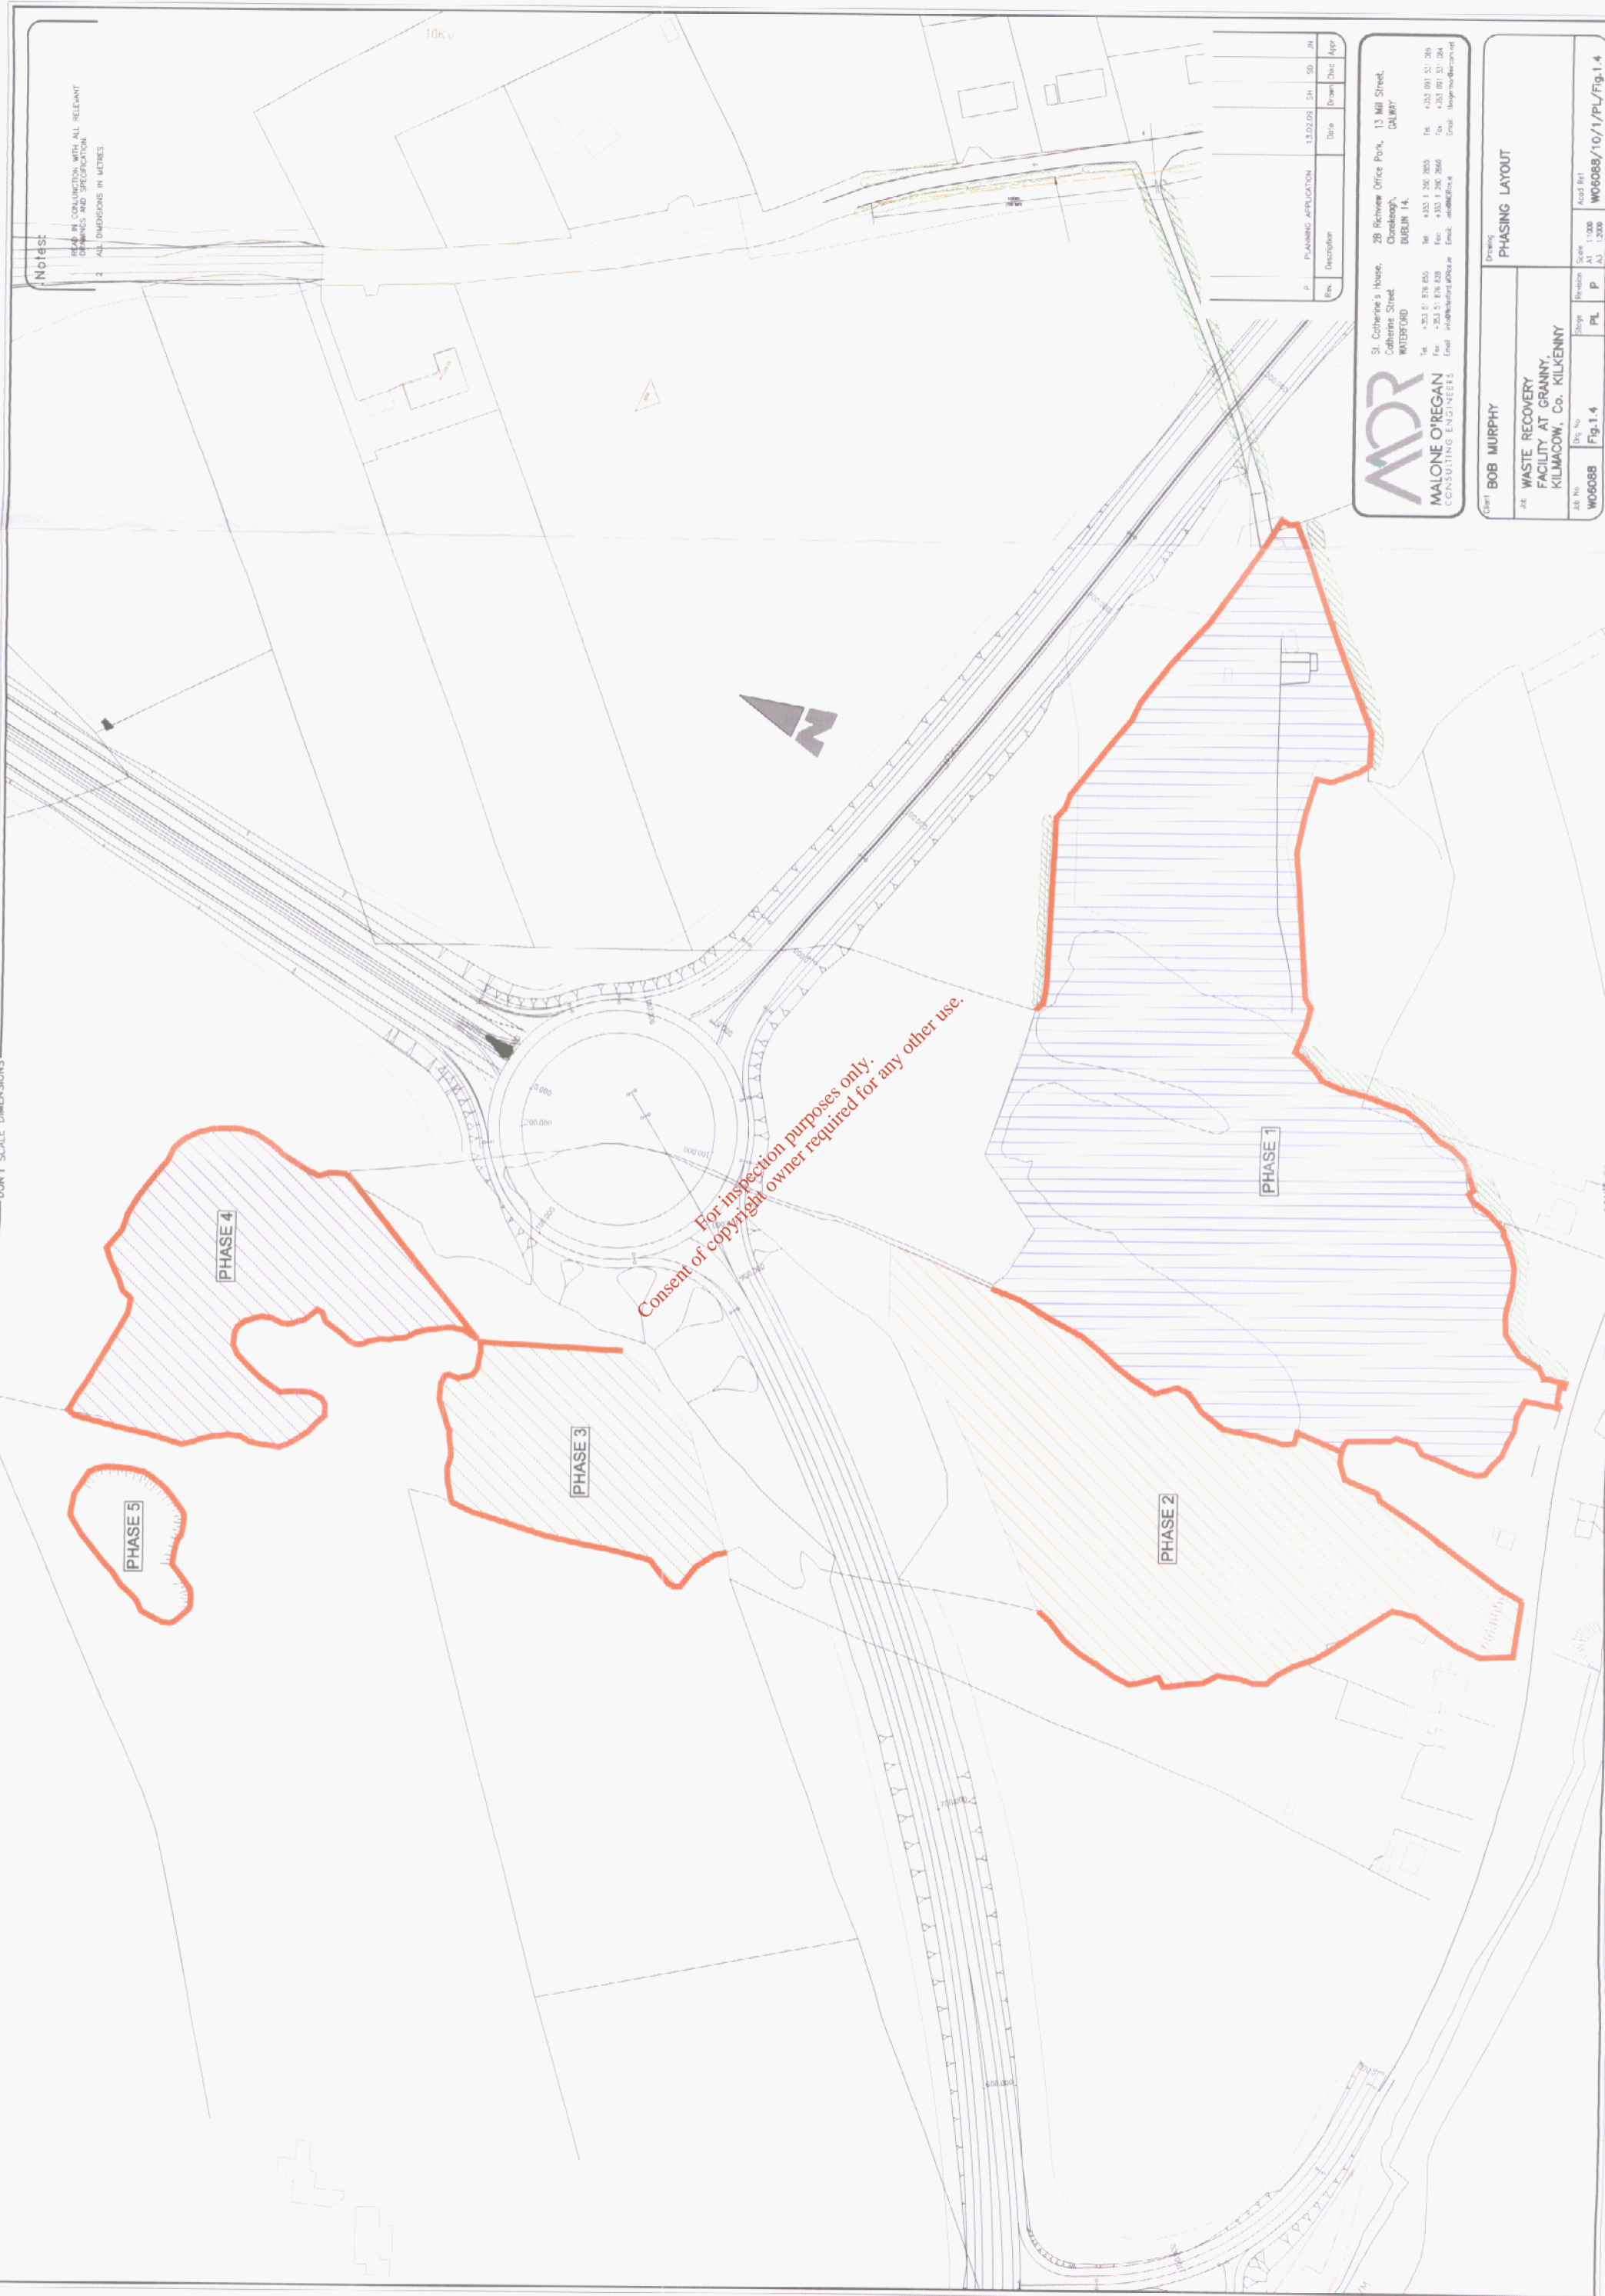


For inspection purposes only.
Consent of copyright owner required for any other use.

DONT SCALE DIMENSIONS

Notes:

- 1 READ IN CONJUNCTION WITH ALL RELEVANT DRAWINGS AND SPECIFICATION.
- 2 ALL DIMENSIONS IN METRES.

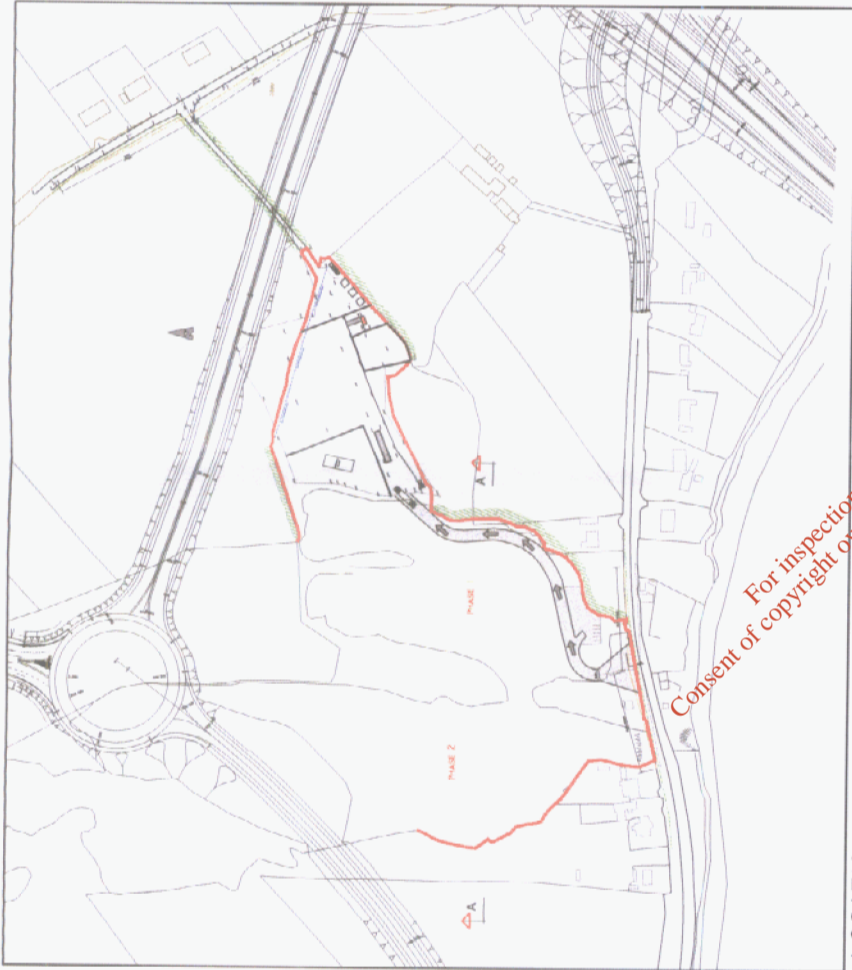

LOCATION PLAN
SCALE 1:2500

For inspection purposes only.
Consent of copyright owner required for any other use.

PHASE 2

PHASE 1



Section A-A
Scale 1:500 @ A1
1:1000 @ A3

No.	Description	Date	Drawn	Checked	Appr.
P	PLANNING APPLICATION	13.02.09	SH	SO	JN

MOR
MALONE O'REGAN
CONSULTING ENGINEERS

28 Beilview Office Park, 13 Mill Street,
Cork, Co. Cork, IRELAND

Tel: +353 21 494 855 Fax: +353 21 494 856
Tel: +353 21 494 857 Fax: +353 21 494 858
Email: info@maloneo'egan.ie Email: bob@maloneo'egan.ie


Client: **BOB MURPHY**

Job: **WASTE RECOVERY FACILITY AT GRANNY, KILMACOW, Co. KILKENNY**

Job No: **W06088** Stage: **PL** Sheet: **P** Acad Ref: **W06088/10/1/PL/Fig 1.5**

Drawing: **EXISTING QUARRY CROSS SECTION**

DONT SCALE DIMENSIONS

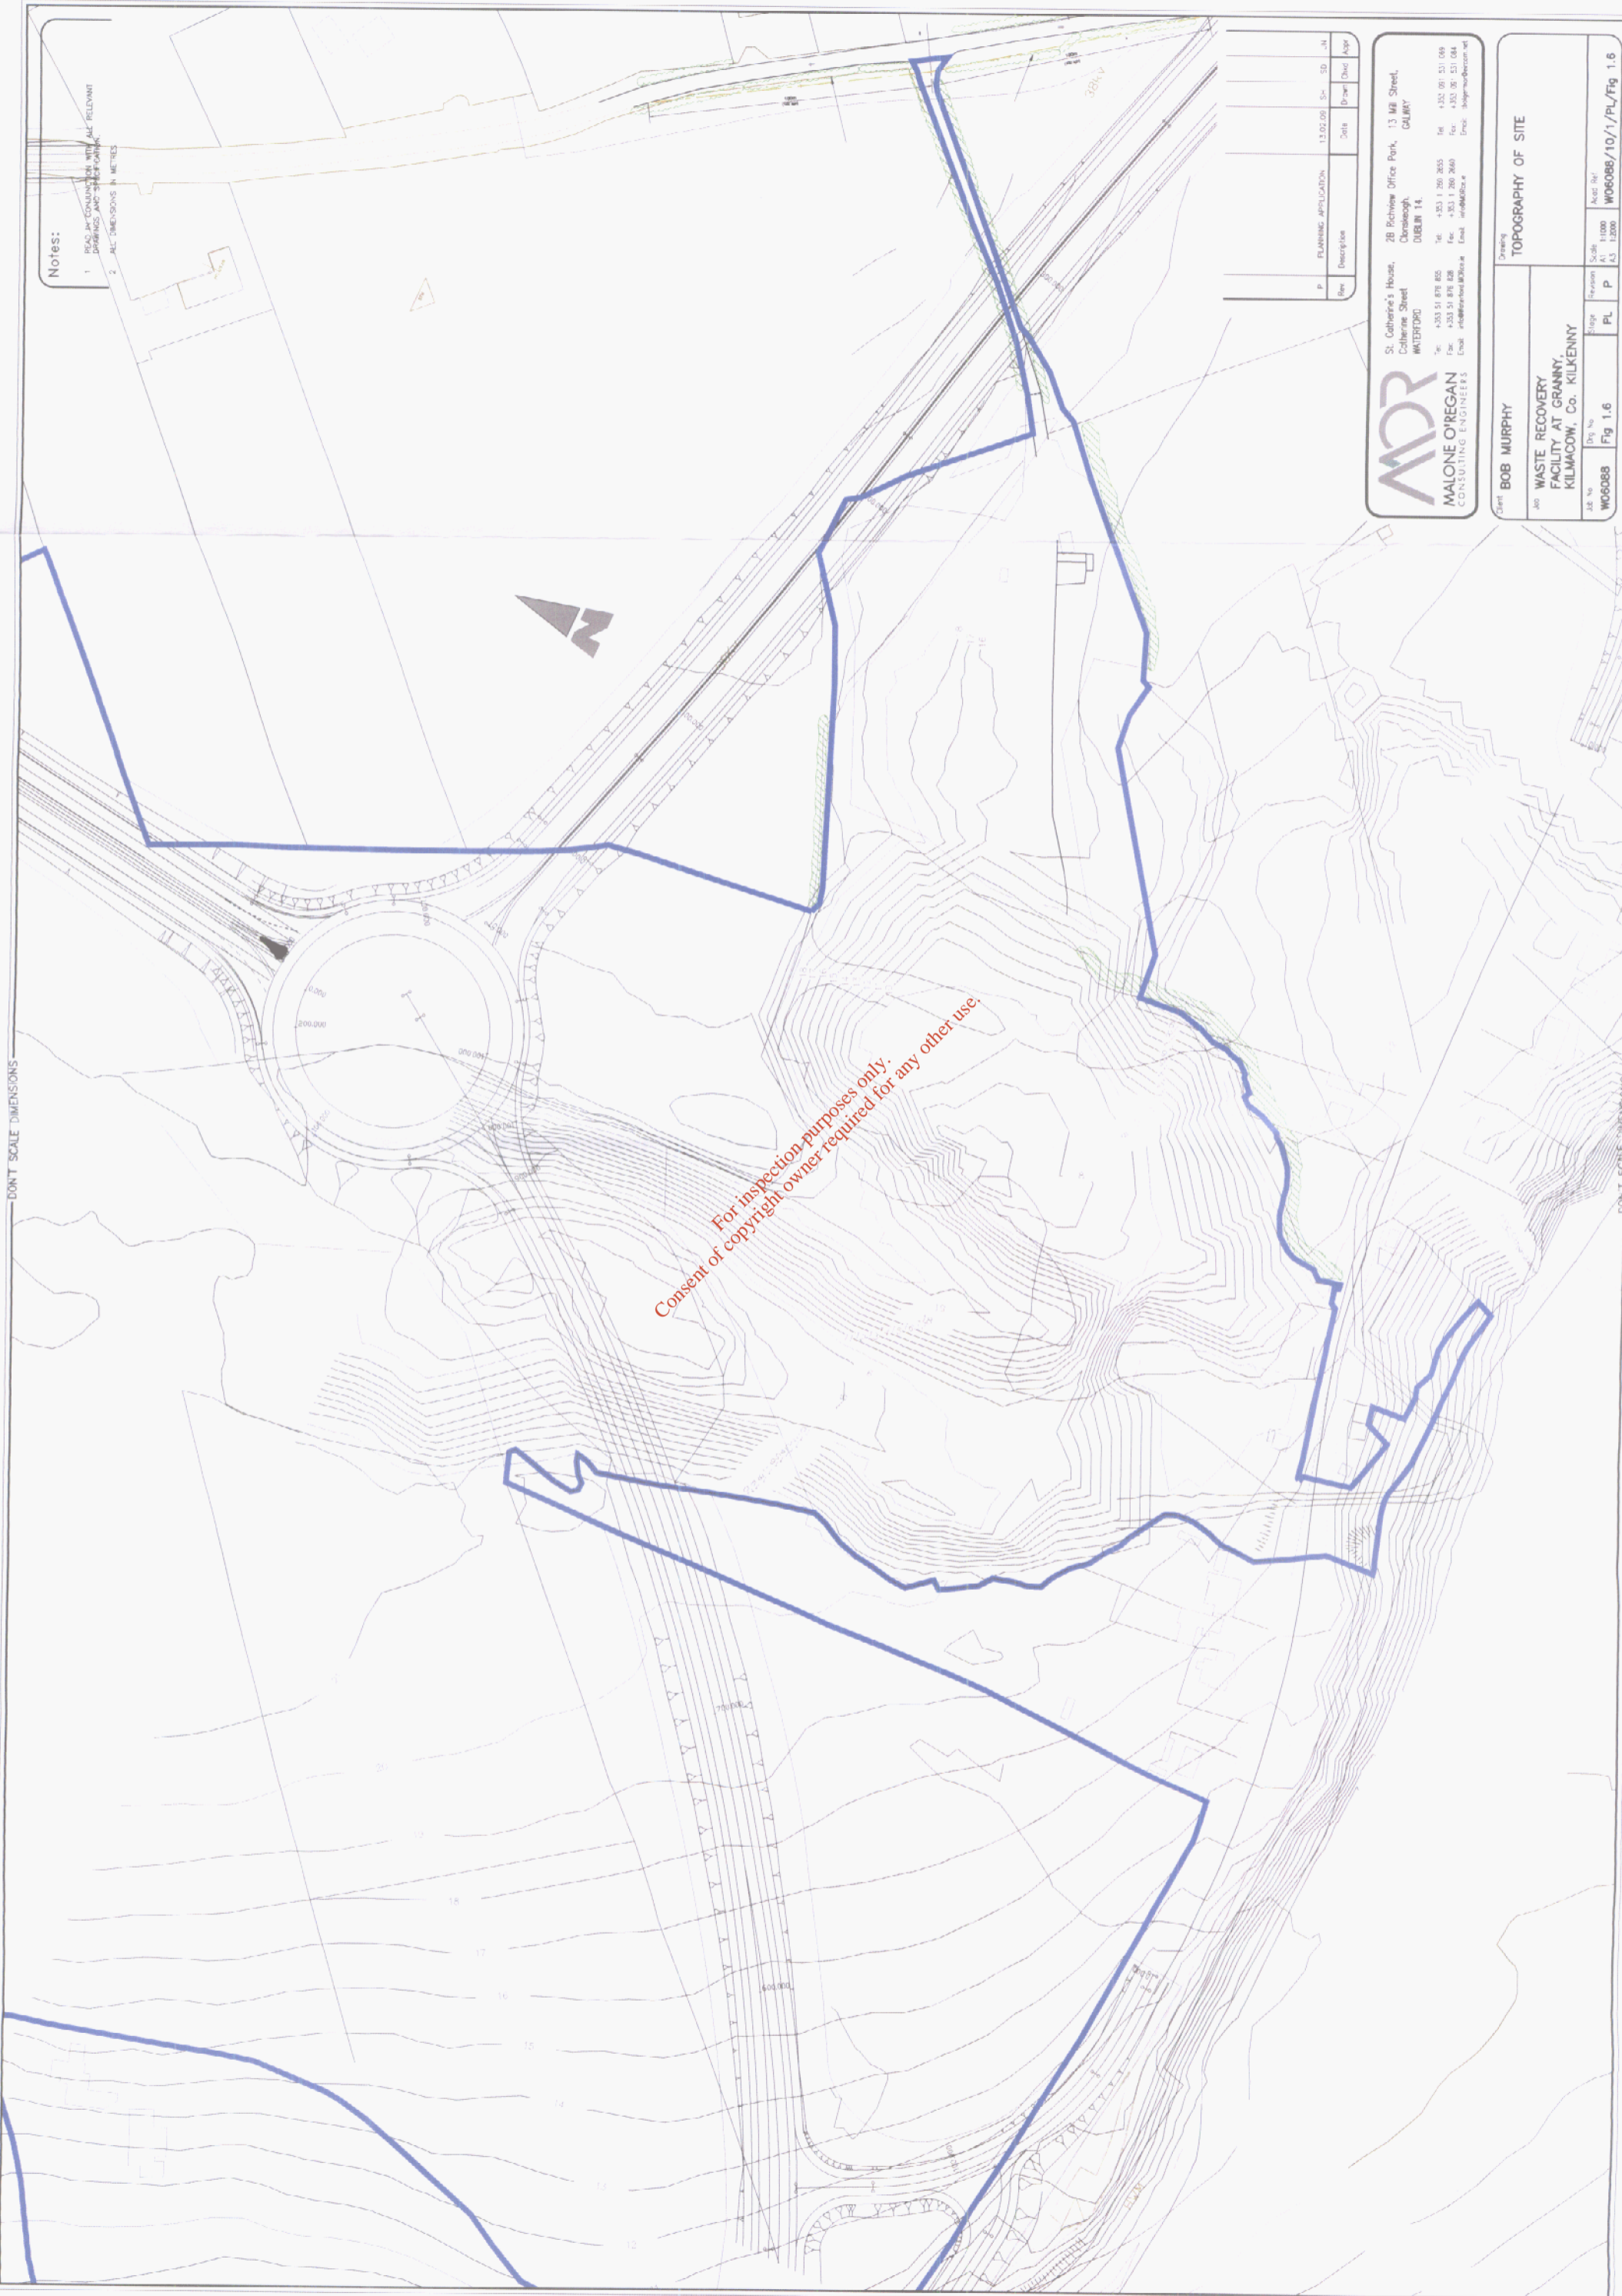

Notes:

- 1 READ BY EVALUATOR WITH ALL RELEVANT DRAWINGS AND SPECIFICATIONS
- 2 ALL DIMENSIONS IN METRES

DON'T SCALE DIMENSIONS

DON'T SCALE DIMENSIONS

P	PLANNING APPLICATION	15.02.06	ED	JN
	Description	Date	Drawn	Checked

ADR
MALONE O'REGAN
CONSULTING ENGINEERS

St. Catherine's House,
Catherine Street
WATERFORD
Tel: +353 51 876 885
Fax: +353 51 876 828
Email: info@adr.ie

28 Richview Office Park, 13 Mill Street,
DUBLIN 14, DUBLIN 14, IRELAND
Tel: +353 1 285 2655
Fax: +353 1 285 2660
Email: info@adr.ie

Client: **BOB MURPHY**

Project: **WASTE RECOVERY FACILITY AT GRANNY, KILMACON, Co. KILKENNY**

Job No: **W06088** | Drawing No: **Fig 1.6** | Revision: **PL** | Scale: **A1: 1:1000, A3: 1:2000**

Project No: **W06088/10/1/PL/Fig 1.6**

For inspection purposes only.
Consent of copyright owner required for any other use.