


Appendix A

*For inspection purposes only.
Consent of copyright owner required for any other use.*

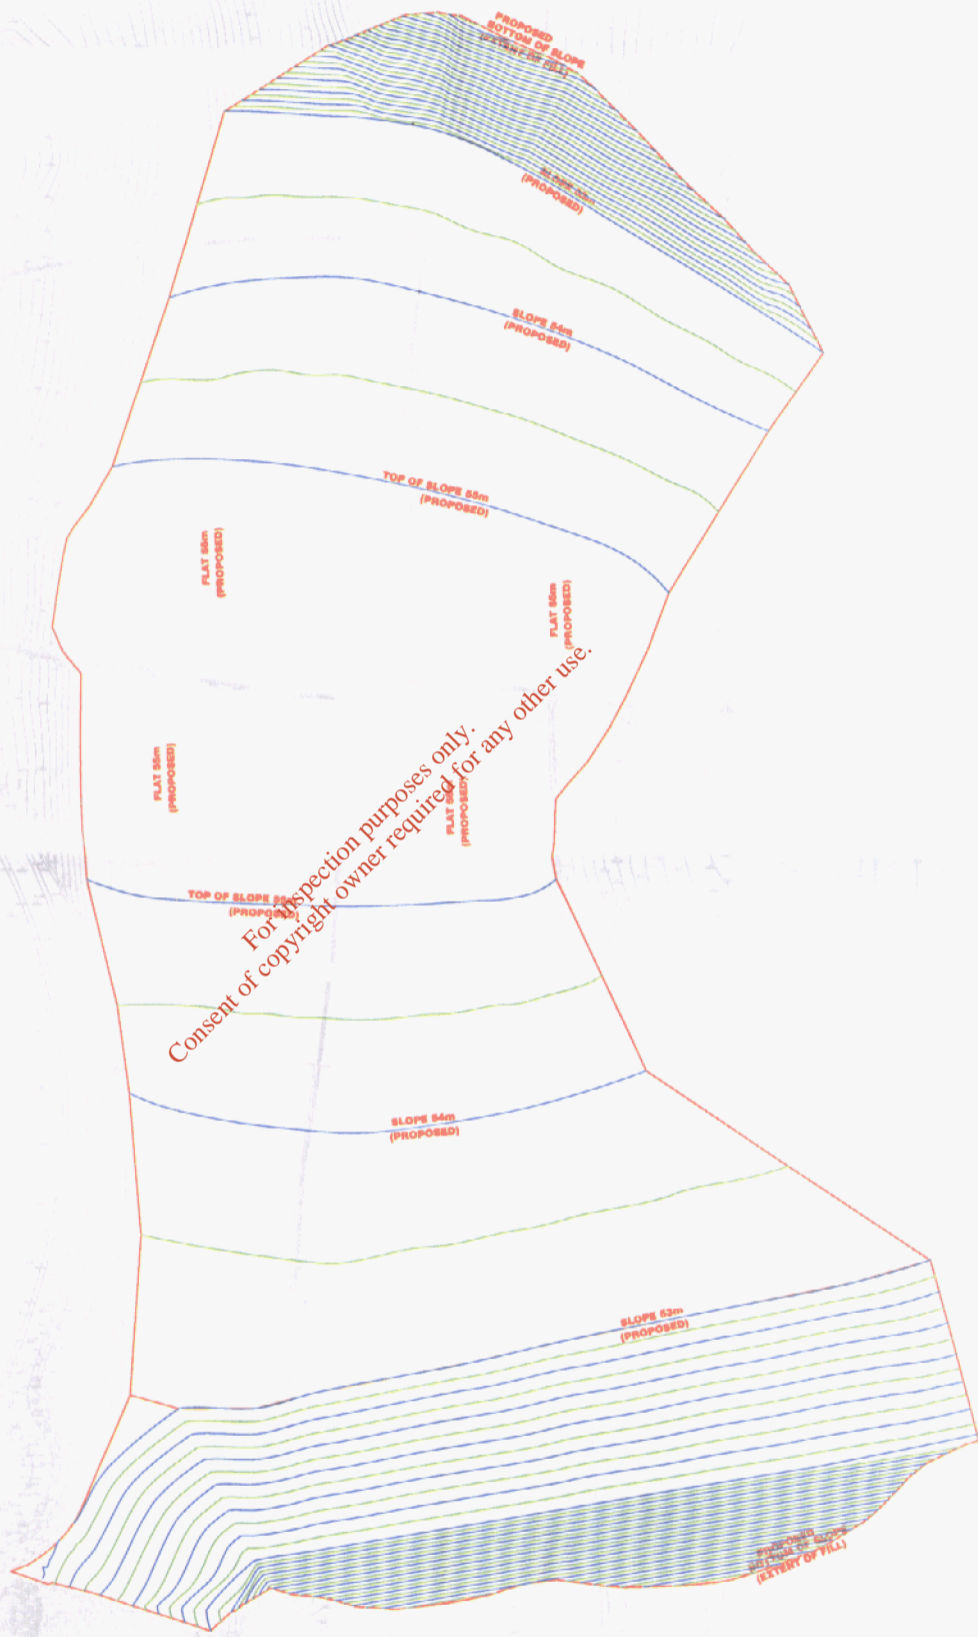

The Fill Volume between the existing surface (surveyed on Feb. 2009) and the Proposed Surface = app. 1192621 cubic meters

Drawing Number: 090396 S1 R2
 Date: 03.04.09
 Client: Buchpa Ltd.
 Project: KILLMARTIN
 Description: VOLUMES & PROPOSED SURFACE



Scale: 1:1000
 The coordinate system is I.R.G.

LEGEND

Proposed Surface	Blue/Green Grid
Existing Surface	Blue/Green Grid
Slope 5m	Blue/Green Grid
Flat 6m	Blue/Green Grid
Proposed Bottom of Slope	Blue/Green Grid
Existing Bottom of Slope	Blue/Green Grid
Water	Blue
Other Features	Various Symbols



Head Office
 Global House
 Kildare
 Ireland
 Phone: (+353) 045 895402
 Fax: (+353) 045 895403
 Email: info@murphysurveys.ie
 www.murphysurveys.ie

Cork
 Douglas, Cork
 Phone: (+353) 021 4882704
 Fax: (+353) 021 4300220
 Email: cork@murphysurveys.ie

Belfast
 The Clarendon
 Belfast
 Phone: (+44) 028 9044 7806
 Fax: (+44) 028 9044 7545
 Email: belfast@murphysurveys.co.uk

London East
 Woodstock, London
 Phone: (+44) 020 3618181
 Fax: (+44) 020 3618148
 Email: london@murphysurveys.co.uk

London West
 Fulham, London
 Phone: (+44) 020 8832 37184
 Fax: (+44) 020 8832 3778
 Email: london@murphysurveys.co.uk