
APPENDIX C

PHOTOGRAPHIC RECORDS

Key to Photographic Record

Key

Rotary Cores

RC101, RC102, RC103, RC104 and
RC105

Trial Pits

TP201, TP202, TP202A, TP203,
TP204, TP204A, TP205, TP206,
TP207, TP208, TP209, TP210, TP211,
TP212, TP213, TP214, TP215, TP216,
TP217, TP218, TPBH103 and
TPBH104

*For inspection purposes only.
Consent of copyright owner required for any other use.*

Rotary Core Photographic Record

Priority Geotechnical Limited



For inspection purposes only.
 consent of copyright owner required for any other use.

Rotary Borehole Number:	RC101	Project Project No Carried Out for	Foynes Waste Transfer Site PC8056 Michael Punch & Partners, Consulting Engineers
--------------------------------	-------	---	---



Rotary Core Photographic Record

Priority Geotechnical Limited



For inspection purposes only.
Consent of copyright owner required for any other use.

Rotary Borehole Number:	RC101	Project Project No Carried Out for	Foynes Waste Transfer Site PC8056 Michael Punch & Partners, Consulting Engineers
--------------------------------	--------------	---	---

Rotary Core Photographic Record

Priority Geotechnical Limited



Rotary Borehole
Number:

RC103

Project
Project No
Carried Out for

Foynes Waste Transfer Site
PC8056
Michael Punch & Partners,
Consulting Engineers



Rotary Core Photographic Record

Priority Geotechnical Limited



For inspection purposes only.
Consent of copyright owner required for any other use.

Rotary Borehole Number:	RC104	Project Project No Carried Out for	Foynes Waste Transfer Site PC8056 Michael Punch & Partners, Consulting Engineers
--------------------------------	--------------	---	---



Rotary Core Photographic Record

Priority Geotechnical Limited



For inspection purposes only.
Consent of copyright owner required for any other use.

Rotary Borehole Number:	RC105	Project Project No Carried Out for	Foynes Waste Transfer Site PC8056 Michael Punch & Partners, Consulting Engineers
--------------------------------	-------	---	---



Trial Pit Photographic Record

Priority Geotechnical Limited



Trial Pit Number: TP201	Project Foynes Waste Transfer Site Project No PC8056 Carried Out Michael Punch & Partners, Consulting Engineers	
--------------------------------	--	--



Trial Pit Photographic Record

Priority Geotechnical Limited



Trial Pit Number: TP202

Project Foynes Waste Transfer Site
Project No PC8056
Carried Out Michael Punch & Partners,
Consulting Engineers



Trial Pit Photographic Record

Priority Geotechnical Limited



For inspection purposes only
Consent of copyright owner required for any other uses

Trial Pit Number: TP202	Project Foynes Waste Transfer Site Project No PC8056 Carried Out Michael Punch & Partners, Consulting Engineers	
--------------------------------	---	--



Trial Pit Photographic Record

Priority Geotechnical Limited



Trial Pit Number: TP202A

Project Foynes Waste Transfer Site
Project No PC8056
Carried Out Michael Punch & Partners,
Consulting Engineers



Trial Pit Photographic Record

Priority Geotechnical Limited



For inspection purposes only.
Consent of copyright owner required for any other use.

Trial Pit Number: TP202A	Project Foynes Waste Transfer Site Project No PC8056 Carried Out Michael Punch & Partners, Consulting Engineers	
---------------------------------	---	--



Trial Pit Photographic Record

Priority Geotechnical Limited



For inspection purposes only.
Consent of copyright owner required for any other uses.

Trial Pit Number: TP203

Project Foynes Waste Transfer Site
Project No PC8056
Carried Out Michael Punch & Partners,
Consulting Engineers



Trial Pit Photographic Record

Priority Geotechnical Limited



For inspection purposes only
Consent of copyright owner required for any other use

Trial Pit Number: TP203

Project Foynes Waste Transfer Site
Project No PC8056
Carried Out Michael Punch & Partners,
Consulting Engineers



Trial Pit Photographic Record

Priority Geotechnical Limited



Trial Pit Number: TP204

Project Foynes Waste Transfer Site
Project No PC8056
Carried Out Michael Punch & Partners,
Consulting Engineers



Trial Pit Photographic Record

Priority Geotechnical Limited



Trial Pit Number: TP204A	Project Foynes Waste Transfer Site Project No PC8056 Carried Out Michael Punch & Partners, Consulting Engineers	
---------------------------------	---	--

Trial Pit Photographic Record



Priority Geotechnical Limited



*For inspection purposes only -
Consent of copyright owner required for any other use*

Trial Pit Number: TP204A	Project Project No Carried Out Foynes Waste Transfer Site PC8056 Michael Punch & Partners, Consulting Engineers	
---------------------------------	--	--



Trial Pit Photographic Record

Priority Geotechnical Limited



Trial Pit Number: TP205

Project Foynes Waste Transfer Site
Project No PC8056
Carried Out Michael Punch & Partners,
Consulting Engineers



Trial Pit Photographic Record

Priority Geotechnical Limited



Trial Pit Number: TP205

Project Foynes Waste Transfer Site
Project No PC8056
Carried Out Michael Punch & Partners,
Consulting Engineers



Trial Pit Photographic Record

Priority Geotechnical Limited



Trial Pit Number: TP206	Project Foynes Waste Transfer Site Project No PC8056 Carried Out Michael Punch & Partners, Consulting Engineers	
--------------------------------	---	--



Trial Pit Photographic Record

Priority Geotechnical Limited



Trial Pit Number: TP206

Project Foynes Waste Transfer Site
Project No PC8056
Carried Out Michael Punch & Partners,
Consulting Engineers



Trial Pit Photographic Record

Priority Geotechnical Limited



For inspection purposes only.
Consent of copyright owner required for any other use.

Trial Pit Number: TP207

Project Foynes Waste Transfer Site
Project No PC8056
Carried Out Michael Punch & Partners,
Consulting Engineers



Trial Pit Photographic Record

Priority Geotechnical Limited



For inspection purposes only.
Consent of copyright owner required for any other use.

Trial Pit Number: TP207	Project Foynes Waste Transfer Site Project No PC8056 Carried Out Michael Punch & Partners, Consulting Engineers	
--------------------------------	---	--



Trial Pit Photographic Record

Priority Geotechnical Limited



Trial Pit Number: TP208

Project Foynes Waste Transfer Site
Project No PC8056
Carried Out Michael Punch & Partners,
Consulting Engineers



Trial Pit Photographic Record



For inspection purposes only.
Consent of copyright owner required for any other use.

Trial Pit Number: TP208	Project Project No Carried Out Foynes Waste Transfer Site PC8056 Michael Punch & Partners, Consulting Engineers	
--------------------------------	--	--



Trial Pit Photographic Record

Priority Geotechnical Limited



For inspection purposes only.
Consent of copyright owner required for any other use.

Trial Pit Number: TP209

Project Foynes Waste Transfer Site
Project No PC8056
Carried Out Michael Punch & Partners,
Consulting Engineers



Trial Pit Photographic Record

Priority Geotechnical Limited



Trial Pit Number: TP210

Project Foynes Waste Transfer Site
Project No PC8056
Carried Out Michael Punch & Partners,
Consulting Engineers



Trial Pit Photographic Record

Priority Geotechnical Limited



Trial Pit Number: TP211

Project Foynes Waste Transfer Site
Project No PC8056
Carried Out Michael Punch & Partners,
Consulting Engineers



Trial Pit Photographic Record

Priority Geotechnical Limited



Trial Pit Number: TP212

Project Foynes Waste Transfer Site
Project No PC8056
Carried Out Michael Punch & Partners,
Consulting Engineers



Trial Pit Photographic Record

Priority Geotechnical Limited



For inspection purposes only.
Consent of copyright owner required for any other use.

Trial Pit Number: TP212

Project Foynes Waste Transfer Site
Project No PC8056
Carried Out Michael Punch & Partners,
Consulting Engineers



Trial Pit Photographic Record

Priority Geotechnical Limited



Trial Pit Number: TP213	Project Foynes Waste Transfer Site Project No PC8056 Carried Out Michael Punch & Partners, Consulting Engineers	
--------------------------------	--	--



Trial Pit Photographic Record

Priority Geotechnical Limited



Trial Pit Number: TP213	Project Carried Out Foynes Waste Transfer Site PC8056 Michael Punch & Partners, Consulting Engineers	
--------------------------------	--	--



Trial Pit Photographic Record

Priority Geotechnical Limited



Trial Pit Number: TP214

Project Foynes Waste Transfer Site
Project No PC8056
Carried Out Michael Punch & Partners,
Consulting Engineers



Trial Pit Photographic Record

Priority Geotechnical Limited



Trial Pit Number: TP215

Project Foynes Waste Transfer Site
Project No PC8056
Carried Out Michael Punch & Partners,
Consulting Engineers



Trial Pit Photographic Record

Priority Geotechnical Limited



Trial Pit Number: TP216

Project Foynes Waste Transfer Site
Project No PC8056
Carried Out Michael Punch & Partners,
Consulting Engineers



Trial Pit Photographic Record

Priority Geotechnical Limited



Trial Pit Number: TP216

Project Foynes Waste Transfer Site
Project No PC8056
Carried Out Michael Punch & Partners,
Consulting Engineers



Trial Pit Photographic Record

Priority Geotechnical Limited



*For inspection purposes only.
Consent of copyright owner required for any other use.*

Trial Pit Number: TP216	Project Foynes Waste Transfer Site Project No PC8056 Carried Out Michael Punch & Partners, Consulting Engineers	
--------------------------------	---	--



Trial Pit Photographic Record

Priority Geotechnical Limited



*For inspection purposes only.
Consent of copyright owner required for any other use.*

Trial Pit Number: TP217

Project Foynes Waste Transfer Site
Project No PC8056
Carried Out Michael Punch & Partners,
Consulting Engineers



Trial Pit Photographic Record

Priority Geotechnical Limited



Trial Pit Number: TP218

Project Foynes Waste Transfer Site
Project No PC8056
Carried Out Michael Punch & Partners,
Consulting Engineers



Trial Pit Photographic Record

Priority Geotechnical Limited



For inspection purposes only
Consent of copyright owner required for any other use

Trial Pit Number: TP218	Project Foynes Waste Transfer Site Project No PC8056 Carried Out Michael Punch & Partners, Consulting Engineers	
--------------------------------	---	--



Trial Pit Photographic Record

Priority Geotechnical Limited



For inspection purposes only
Consent of copyright owner required for any other use

Trial Pit Number: TPBH103

Project Foynes Waste Transfer Site
Project No PC8056
Carried Out Michael Punch & Partners,
Consulting Engineers



Trial Pit Photographic Record

Priority Geotechnical Limited



*For inspection purposes only.
Consent of copyright owner required for any other use.*

Trial Pit Number: TPBH103	Project Foynes Waste Transfer Site Project No PC8056 Carried Out Michael Punch & Partners, Consulting Engineers	
----------------------------------	---	--



Trial Pit Photographic Record

Priority Geotechnical Limited



Trial Pit Number: TPBH104	Project Foynes Waste Transfer Site Project No PC8056 Carried Out Michael Punch & Partners, Consulting Engineers	
----------------------------------	---	--



Trial Pit Photographic Record

Priority Geotechnical Limited



*For inspection purposes only.
Consent of copyright owner required for any other use*

Trial Pit Number: TPBH104	Project Foynes Waste Transfer Site Project No PC8056 Carried Out Michael Punch & Partners, Consulting Engineers	
----------------------------------	---	--

APPENDIX D

EXPLORATION LOCATION PLAN


Key to Exploration Location Plan

Key


Exploration Location Plan

P8056-SI-01

*For inspection purposes only.
Consent of copyright owner required for any other use.*

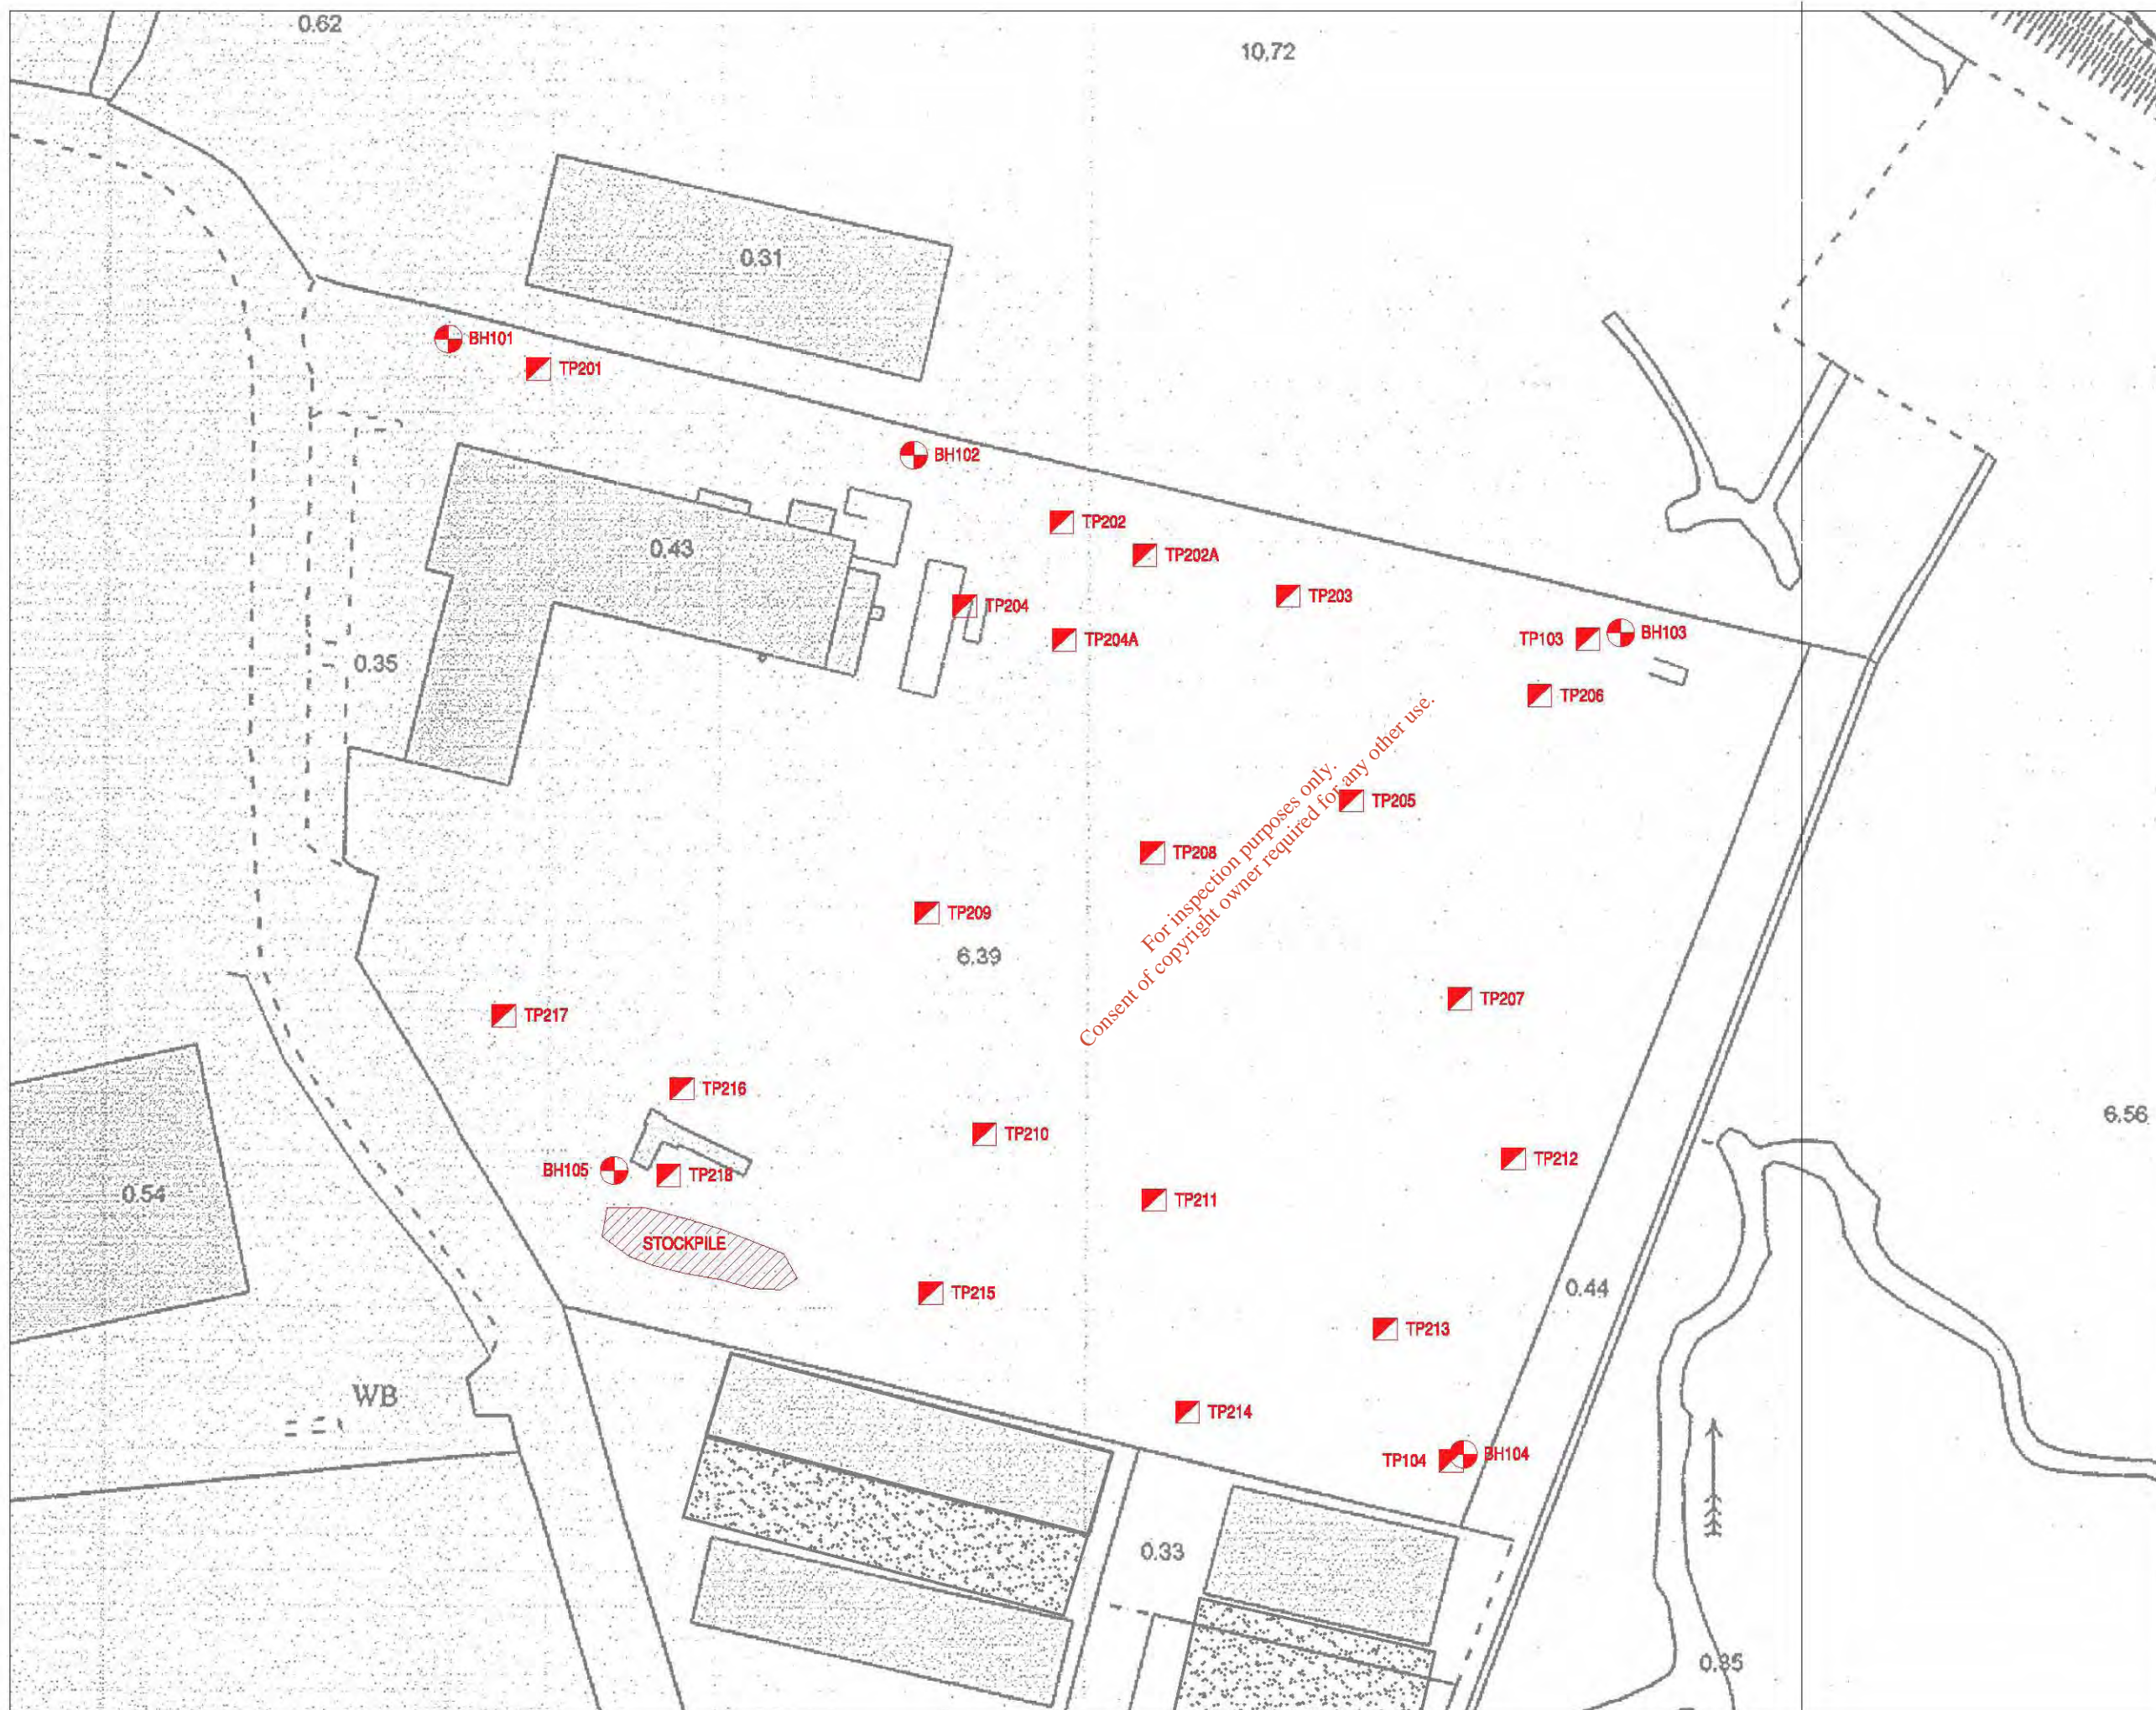

For inspection purposes only.
Consent of copyright owner required for any other use.

JOB NAME: FOYNES WASTE TRANSFER SITE	
JOB NUMBER: PC8056	
DRAWING NUMBER: PC8056-SI-01	
DRAWN BY: FAOILTIARNA NIC CHÁRTHIAGH	
DATE: 22/08/2008	
SCALE: 1:1,500	APPROVED:
REVISION:	
 PRIORITY GEOTECHNICAL	