

Comhairle Contae Chorcaí Cork County Council

County Hall,
Cork, Ireland.
Tel: (021) 4276891 • Fax: (021) 4276321
Web: www.corkcoco.ie
Halla an Chontae,
Corcaigh, Éire.
Fón: (021) 4276891 • Faics: (021) 4276321
Suíomh Gréasáin: www.corkcoco.ie



Ms Annmarie Donlon
Inspector
Office of Climate, Licencing and Resource use,
EPA Office
Inniscarra

Re: Reg 18 letter for D0056-01 Midleton Agglomeration

Annmarie

The above was sent off to Wexford yesterday minus two issues.

1. As discussed with you previously I enclosed a hard copy and pdf copy of the requested EIS addendum with the data sent to Wexford. However I am sending you the attached drawings (hard copy) directly as previously agreed.

I noticed when copying these drawings that Drawing No.44A shows an overflow pipe from what is known as Ballinacurra 2 PS to the treated effluent PS Ballinacurra 1. This is as well as an overflow directly to the estuary.

I note that this was referred and answered in your Reg 18 letter but I can now see from where the original claim in the submissions may have come from.


I would just like to confirm again that this line was **not** constructed and the only overflow in existence is the one directly to the estuary.

It should be also noted that these drawings are not As Built Drawings and were sent with the application in 1997 and some were prepared as far back as 1993.


2. When answering your queries in the Reg 18 letter to do with the Table D information we decided that as the flow figures submitted in 2007/08 are no longer accurate due to infiltration work and revised changes to the population figures, that it would be best to resubmit them all again. This data was not ready for the Reg 18 deadline but it will follow in the next week or so.

I trust this meets with your approval and please do not hesitate to contact me should you need further clarification.

Yours Sincerely

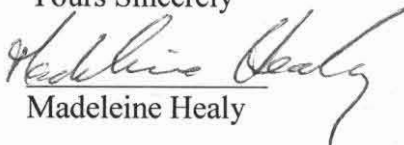
Madeleine Healy



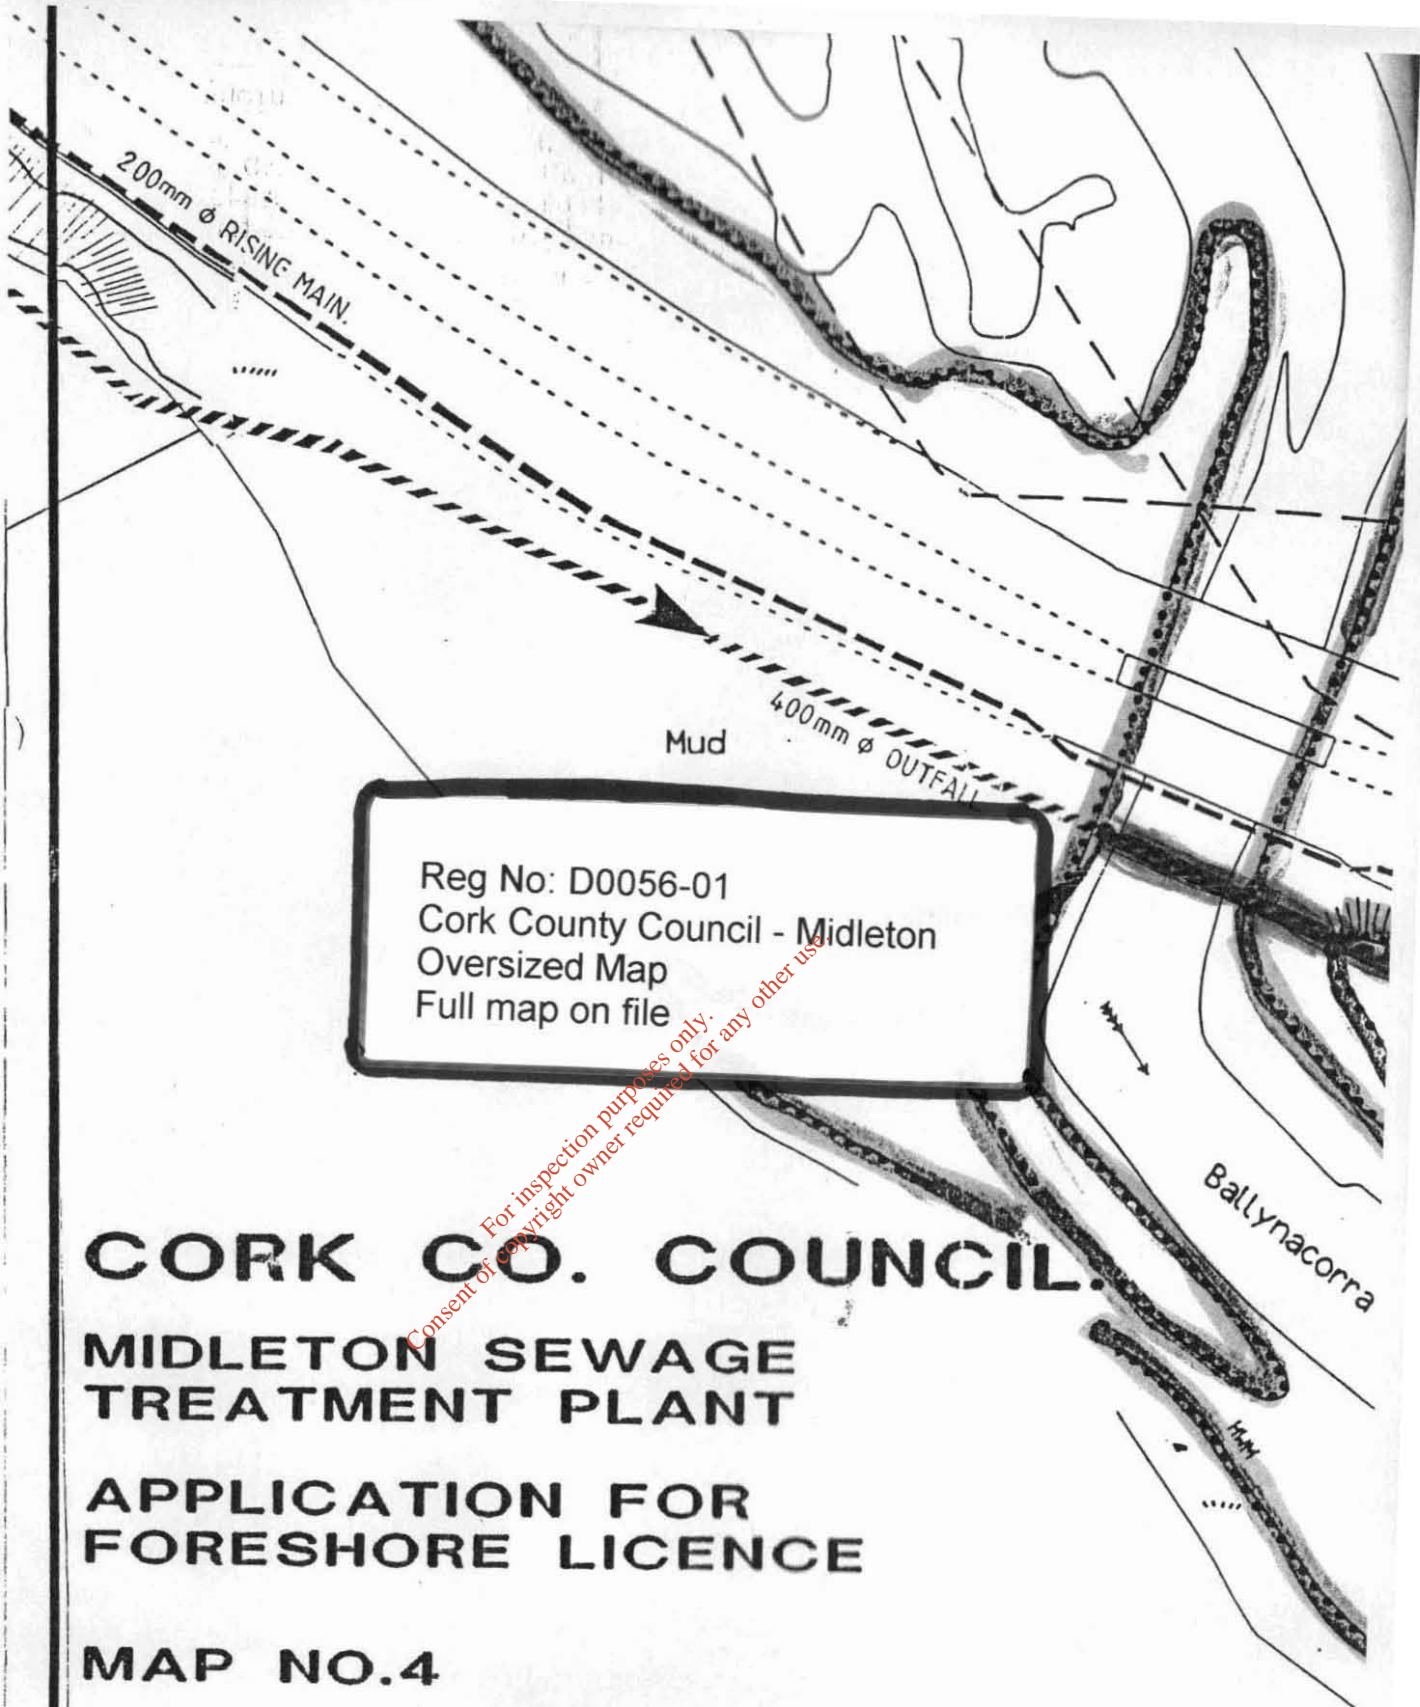

Reg No: D0056-01
 Cork County Council - Midleton
 Oversized Map
 Full map on file


CORK CO. COUNCIL

MIDLETON SEWAGE TREATMENT PLANT

APPLICATION FOR FORESHORE LICENCE

MAP NO.4

SCALE: 1:1000
 DATE: APR 97

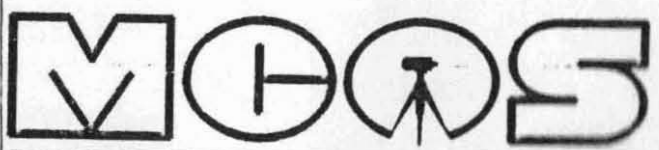

CIVIL STRUCTURAL & ENVIRONMENTAL ENGINEERS

Innishmore, Ballincollig, Co. Cork.	Ashurst, Mt. Merrion Ave, Blackrock, Co. Dublin.
Phone: 021-870200	Phone 01-2884499
Fax No. 021-873742	Fax No. 01-2835676



For inspection purposes only.
 Consent of copyright owner required for any other use.


CORK CO. COUNCIL.

MIDLETON SEWAGE TREATMENT PLANT

APPLICATION FOR FORESHORE LICENCE

MAP NO.5

SCALE: 1:2500
DATE: APR 97

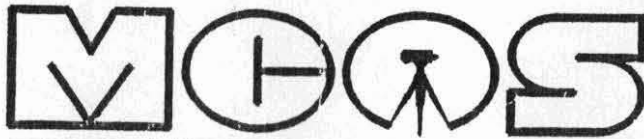

CIVIL STRUCTURAL & ENVIRONMENTAL ENGINEERS


Innishmore,
Ballincollig, Co. Cork.
Phone. 021-870200
Fax No. 021-873742

Ashurst, Mt. Merrion Ave,
Blackrock, Co. Dublin.
Phone 01-2884499
Fax No. 01-2835676



Reg No: D0056-01
Cork County Council Midleton
Oversized Map
Full map on file

*For inspection purposes only.
Consent of copyright owner required for any other use.*

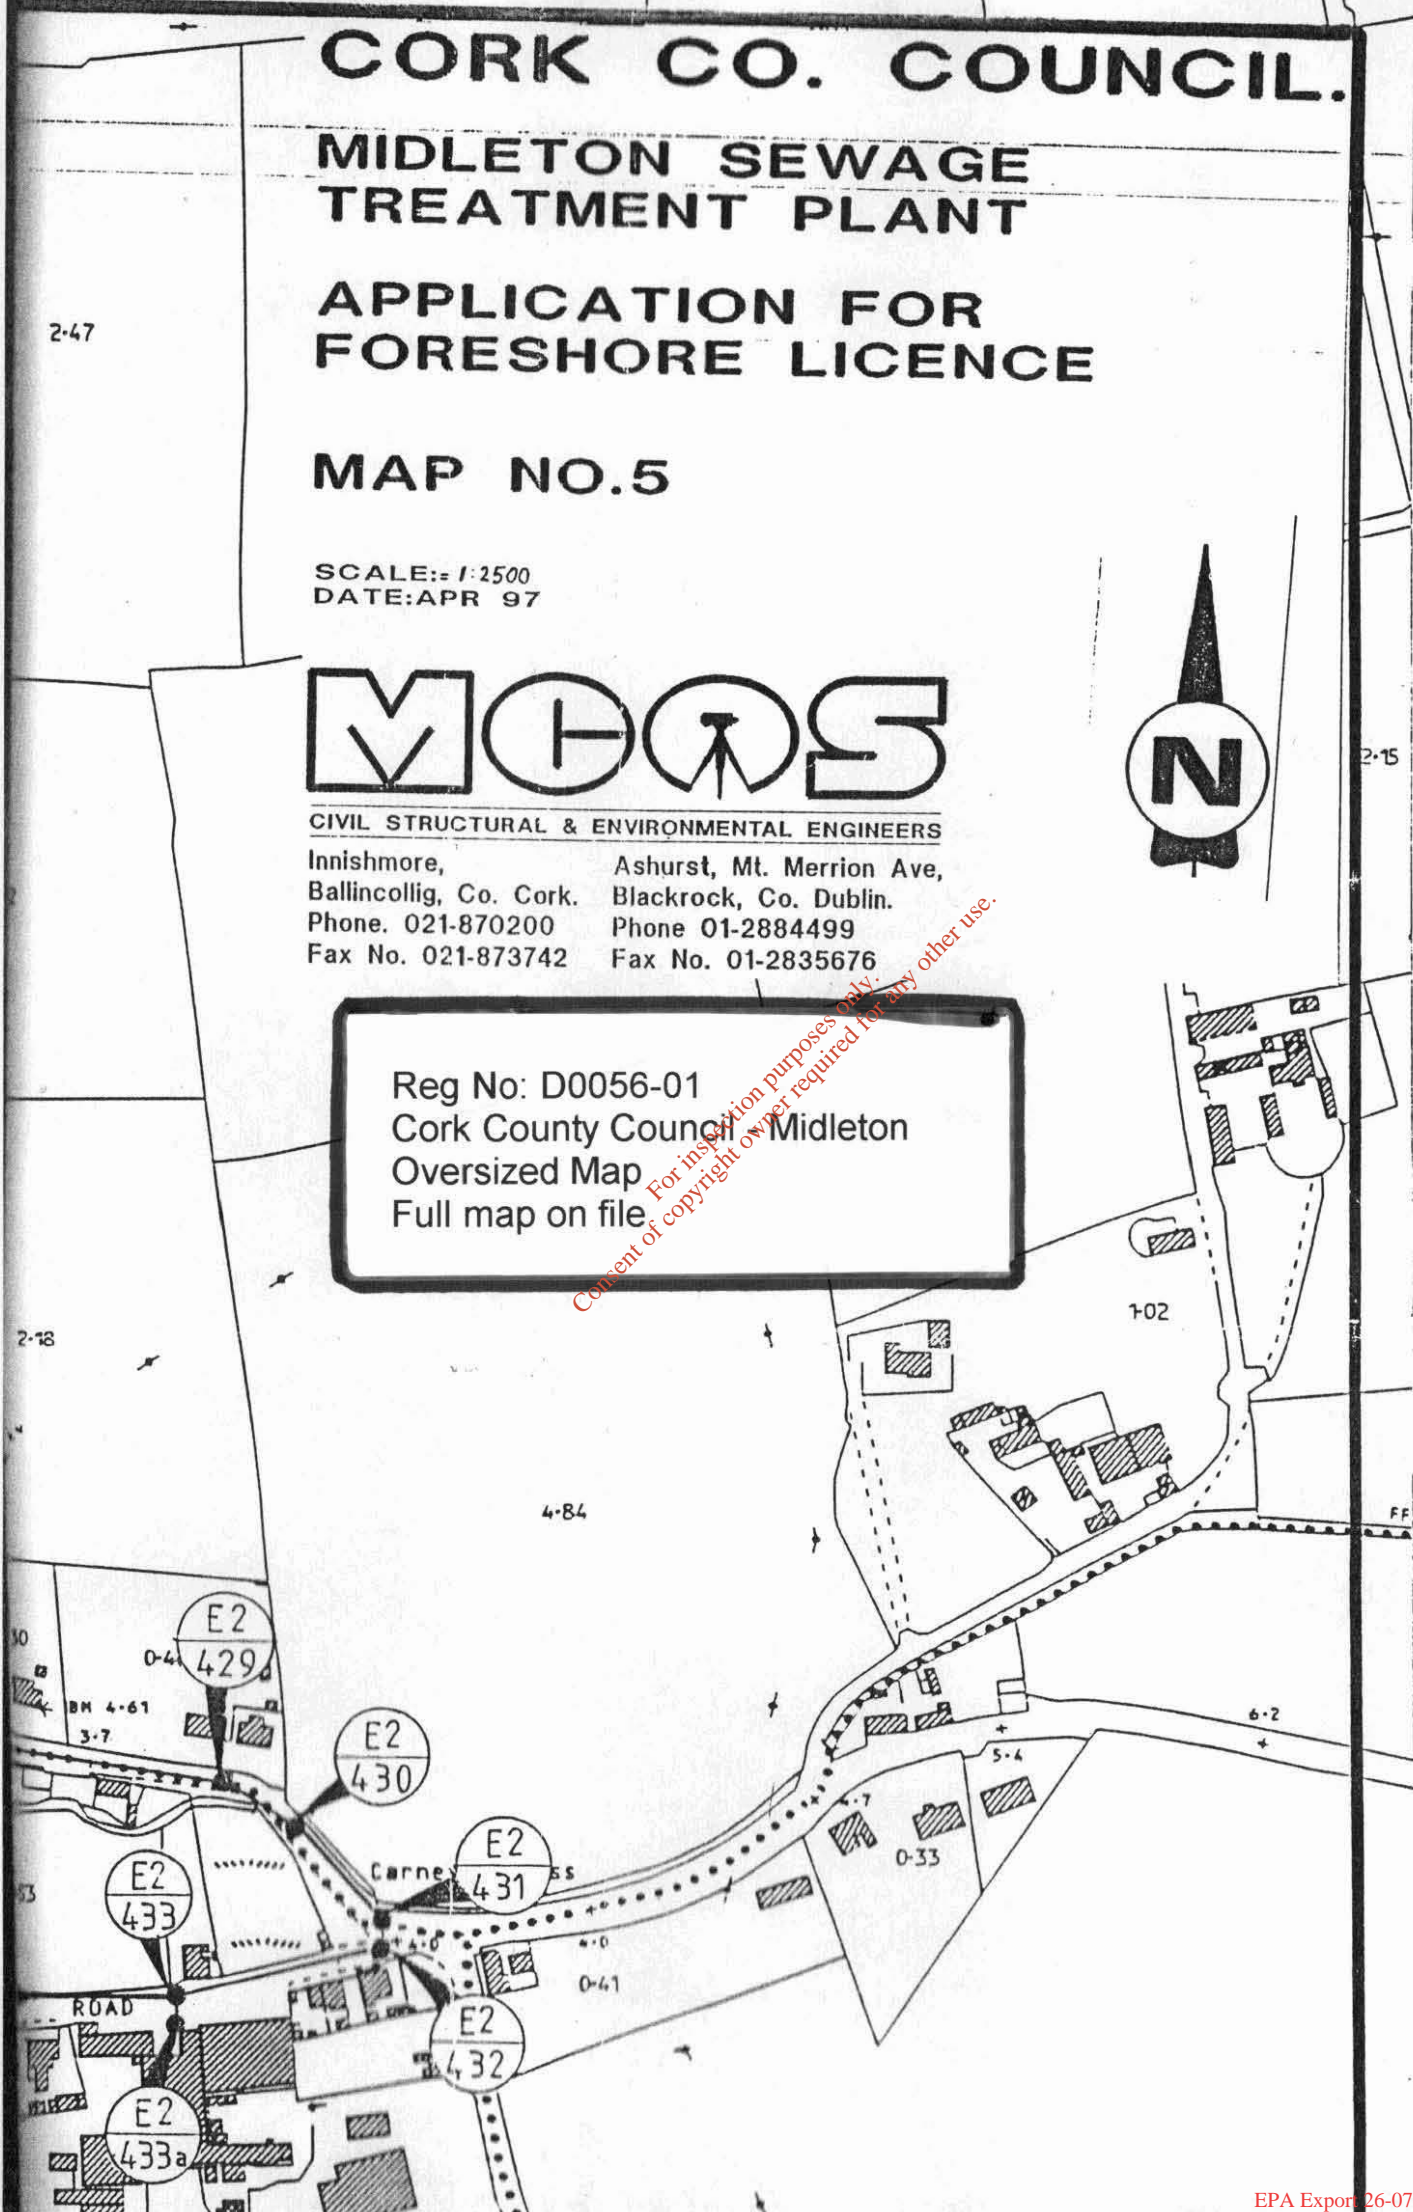

Reg No: D0056-01
Cork County Council - Midleton
Oversized Map
Full map on file

CORK CO. COUNCIL.

MIDLETON SEWAGE TREATMENT PLANT

APPLICATION FOR FORESHORE LICENCE

MAP NO.3

Mud

SCALE: 1:1000
DATE: APR 97



CIVIL STRUCTURAL & ENVIRONMENTAL ENGINEERS


Innishmore,
Ballincollig, Co. Cork.
Phone. 021-370200
Fax No. 021-873742

Ashurst, Mt. Merrion Ave,
Blackrock, Co. Dublin.
Phone 01-2884499
Fax No. 01-2835676




BALLOCK ROAD


Consent of copying owner required for any other use
For inspection purposes only

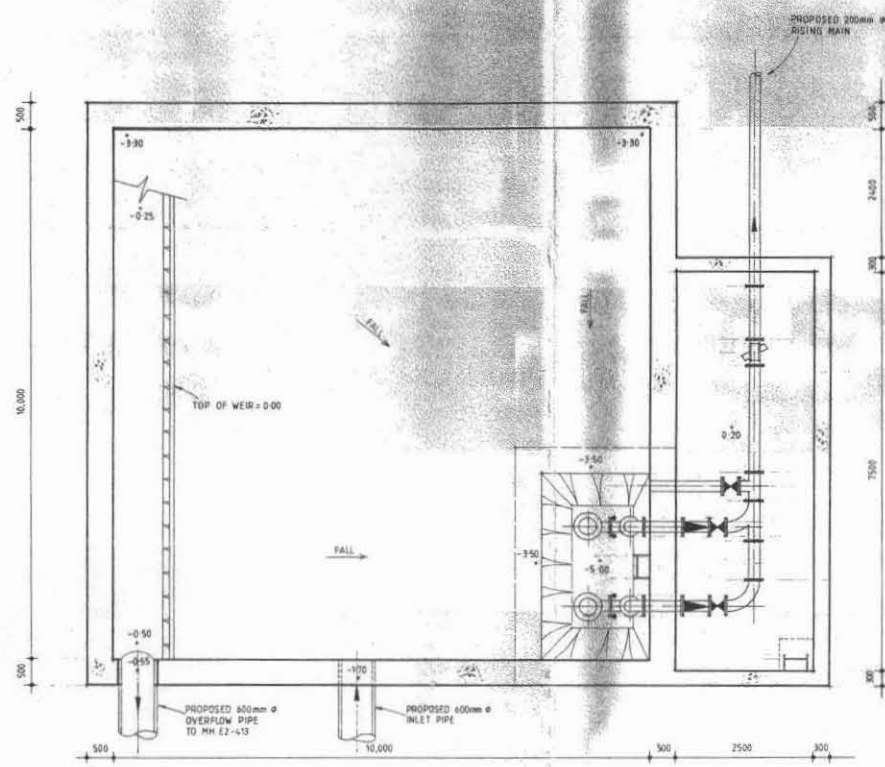

PLAN 1/50

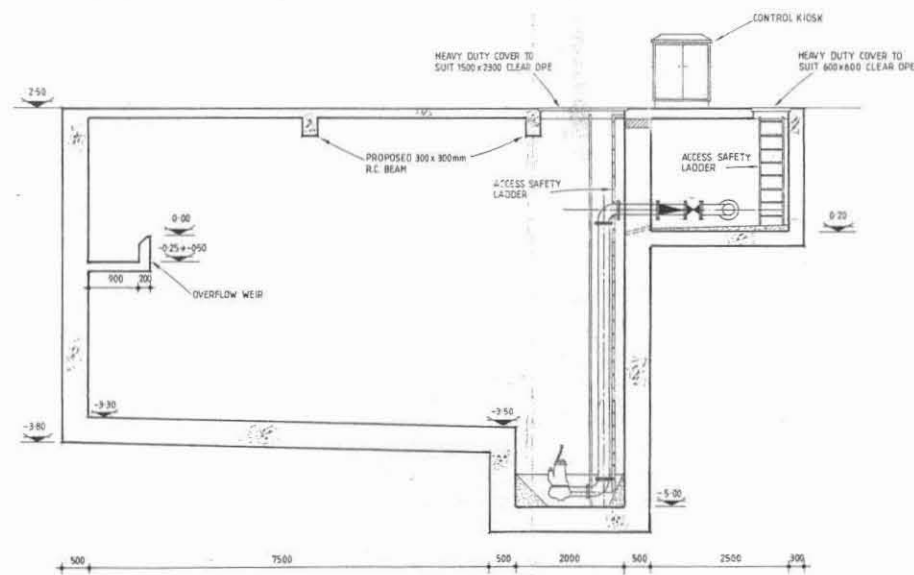

SECTION A-A 1/50

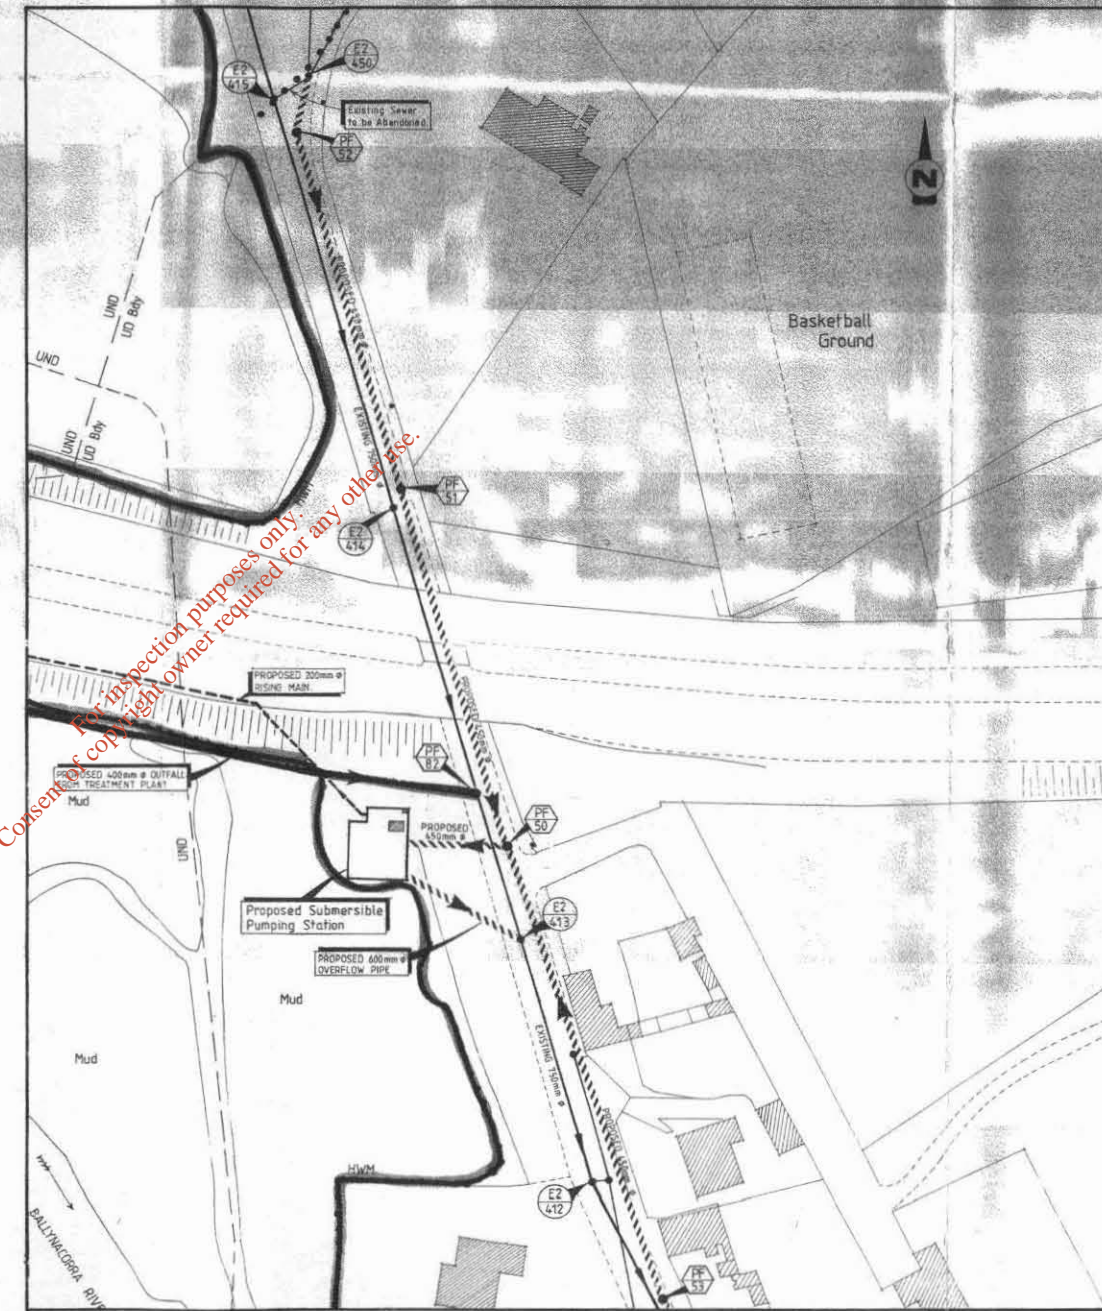

1:500 LAYOUT PLAN

NOTES.

1. This drawing is the property of M.C. O'SULLIVAN & Co. Ltd. It is a confidential document and must not be copied, used, or its contents divulged without prior written consent.
2. All levels are referred to Ordnance Survey Datum, Mean Head.
3. DO NOT SCALE, use figured dimensions only, if in doubt ask.

LEGEND

Exfg Sewer	—
Prop Foult Sewer	—
Prop Storm Sewer	—
Prop Rising Main	—
Exfg Manhole	⊙
Prop Foult MH	⊙
Prop Storm MH	⊙

For inspection purposes only. Consent of copyright owner required for any other use.

Reg No: D0056-01
 Cork County Council - Midleton
 Copy of Oversized Map
 Full size map on file

Drawn	AG
Checked	
Approved	
Scale	AS SHOWN
Date	


Joint Clients:
 MIDLETON U.D.C.
 CORK COUNTY COUNCIL

Job:
 MIDLETON SEWAGE TREATMENT PLANT
 (Preliminary Report)

Title of Drawing:
 1:500 Layout Plan and Details of Proposed Submersible Pumping Station at Ballick Road.

M.C.O'SULLIVAN & Co. Ltd.
 CONSULTING ENGINEERS
 100, Mount Merrion Ave., Blackrock, Co. Dublin.
 Phone: 01-2684499 Fax: 01-2635676

Drawn	AG	Job No.	33-3710
Checked		Drp. No.	
Approved		Rev.	
Scale	AS SHOWN		
Date			

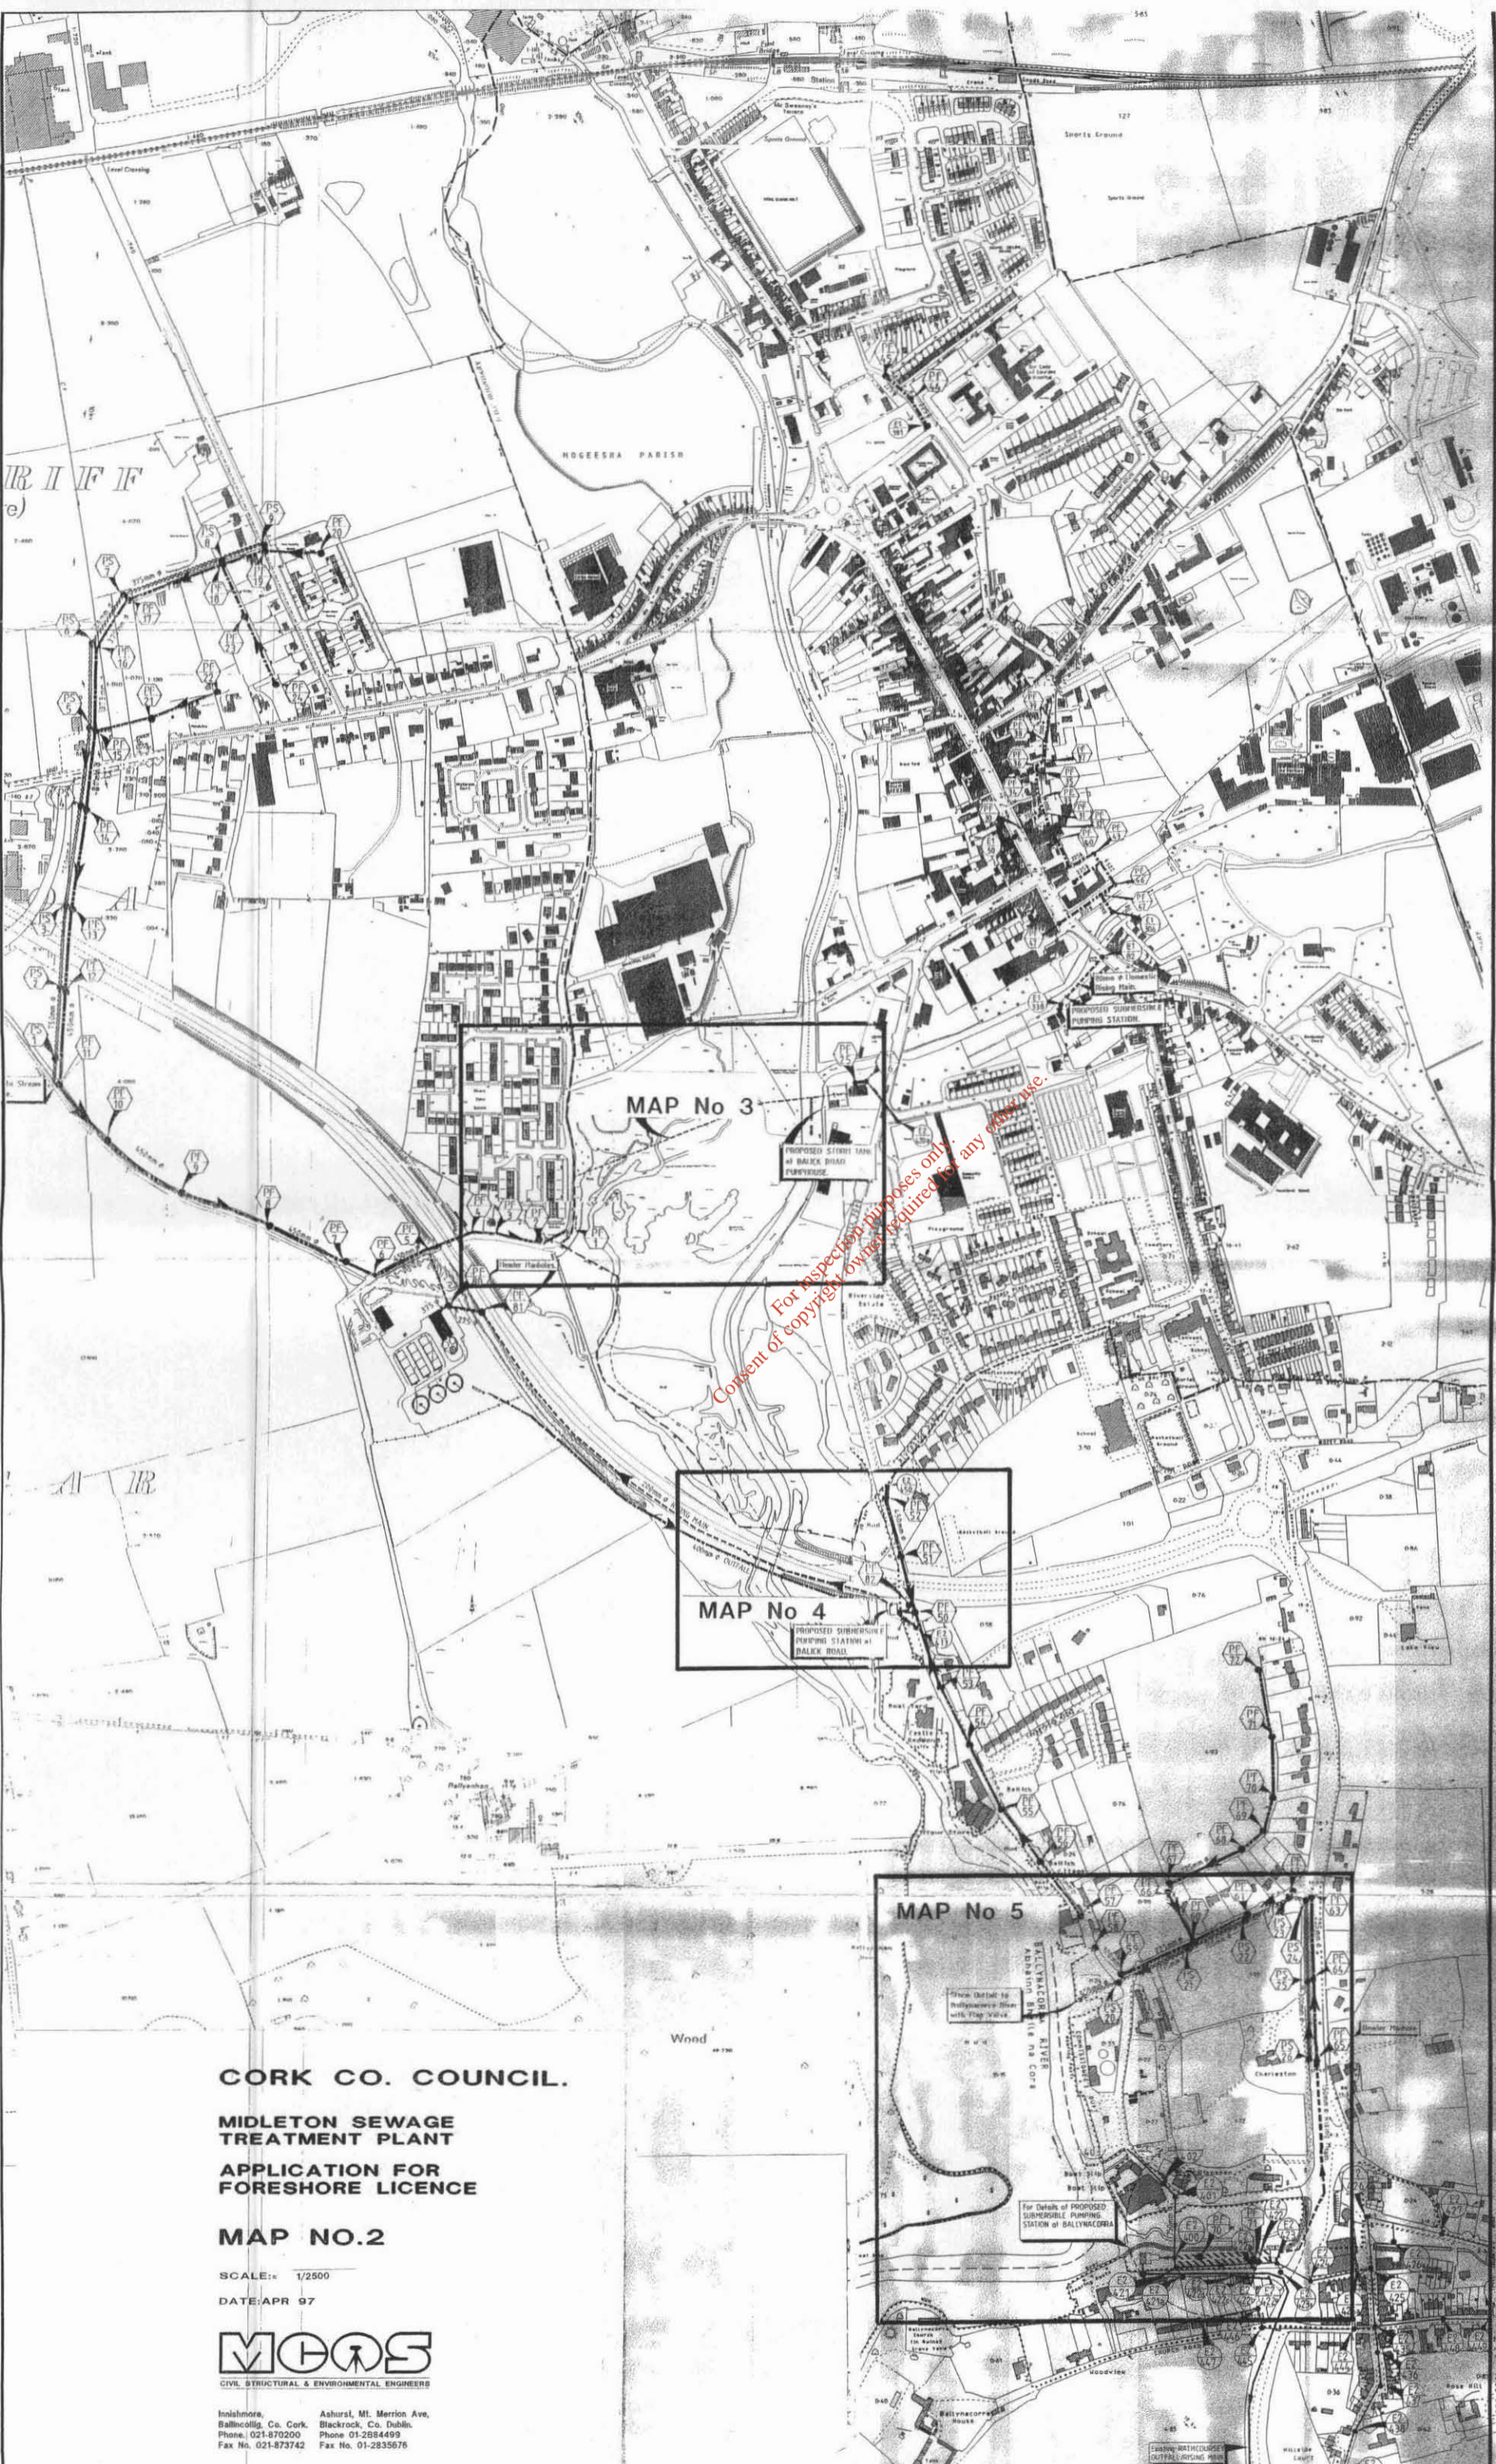

For inspection purposes only
Consent of copyright owner required for any other use.

CORK CO. COUNCIL.

**MIDLETON SEWAGE
TREATMENT PLANT
APPLICATION FOR
FORESHORE LICENCE**


MAP NO.2

SCALE: 1/2500
DATE: APR 97




Inishmore, Ashurst, Mt. Merrion Ave,
Ballincellig, Co. Cork, Blackrock, Co. Dublin.
Phone: 021-870200 Phone: 01-2834499
Fax No. 021-873742 Fax No. 01-2835676


Reg No: D0056-01
Cork County Council - Midleton
Copy of Oversized Map
Full size map on file

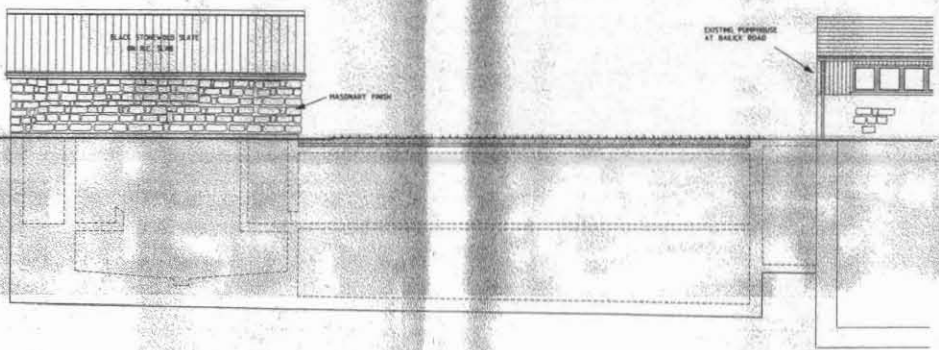


SOUTH FACE ELEVATION

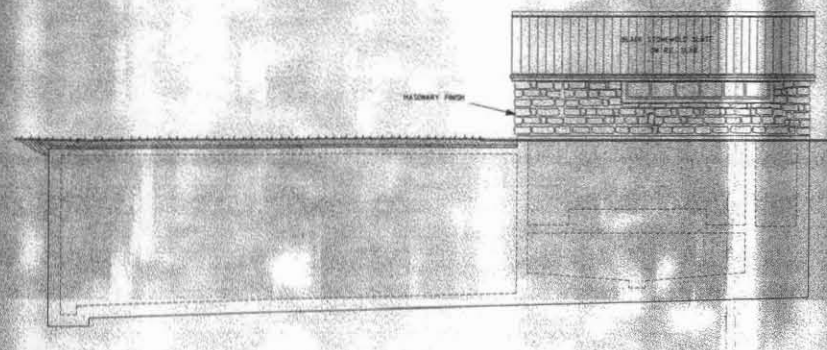

NORTH FACE ELEVATION

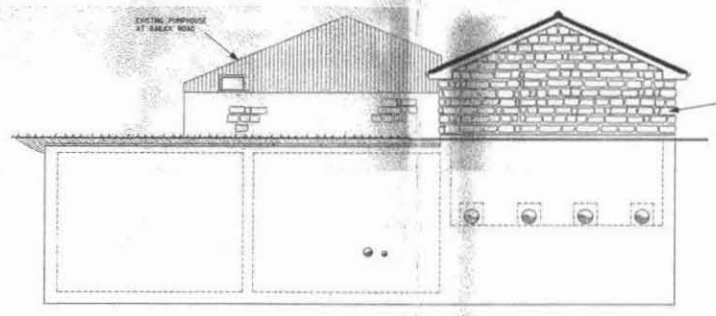


WEST FACE ELEVATION

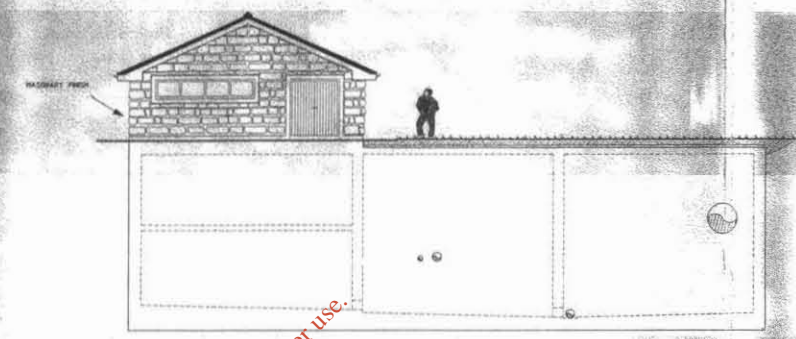

EAST FACE ELEVATION




SECTION A-A

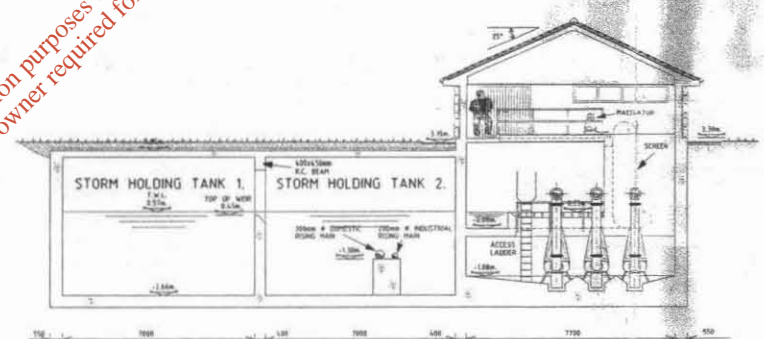


SECTION B-B

For inspection purposes only.
Consent of copyright owner required for any other use.

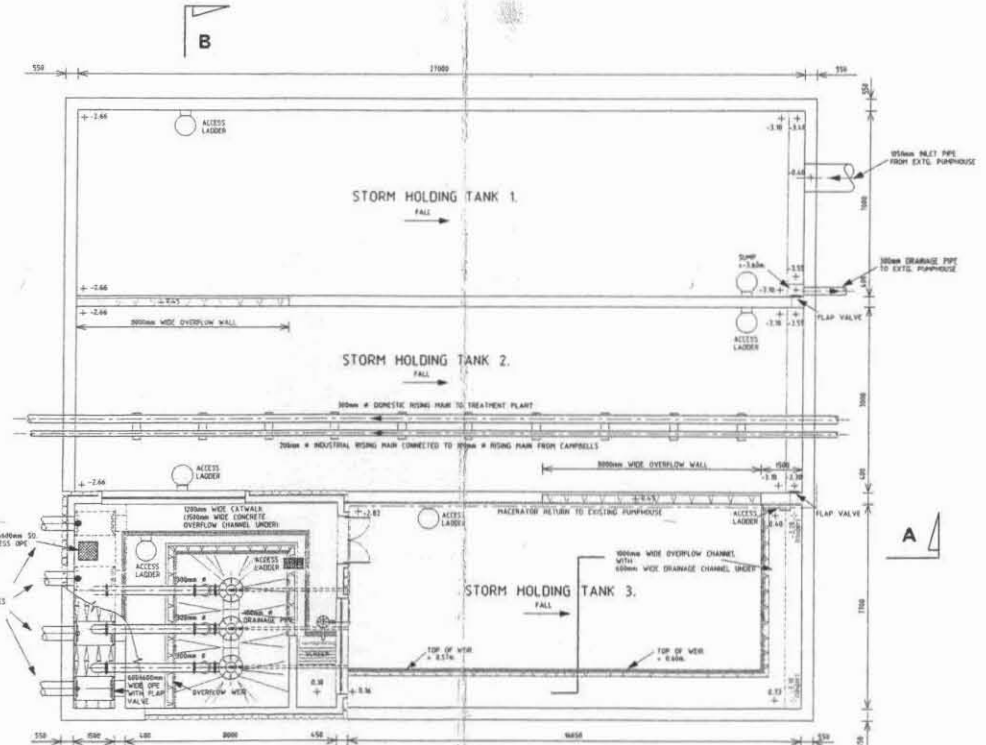

SECTIONAL PLAN

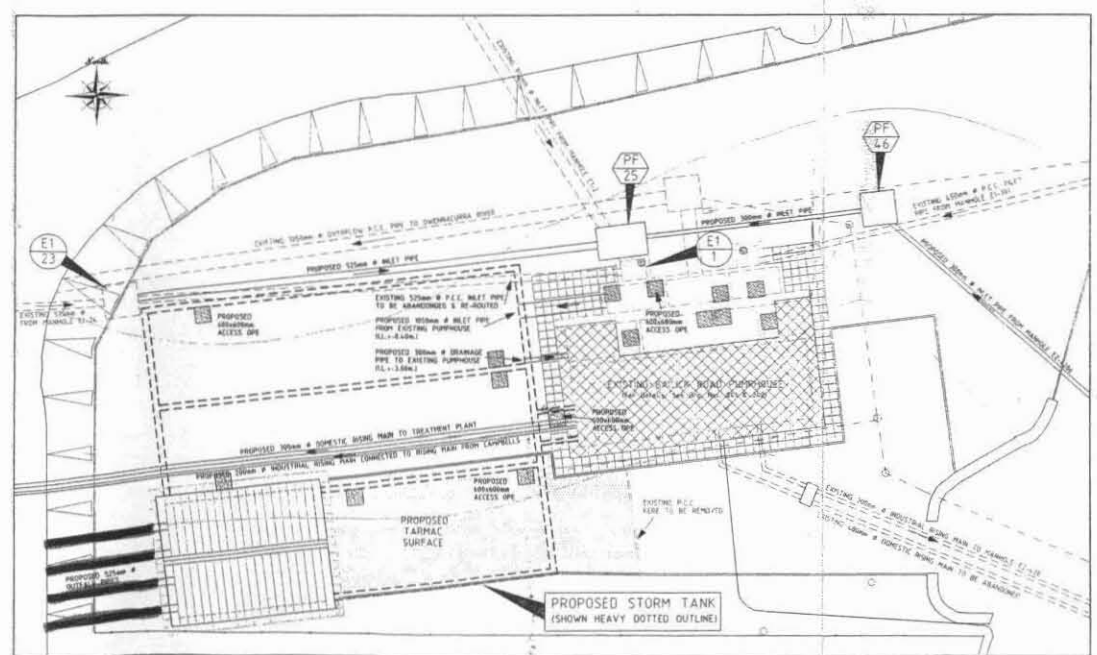

1/200 LAYOUT PLAN

NOTES.

1. This drawing is the property of M.C. O'SULLIVAN & CO. It is a confidential document and must not be copied, used, or its contents divulged without prior written consent.
2. All levels are referred to Ordnance Survey Datum, Mean Head.
3. DO NOT SCALE, use figured dimensions only, if in doubt ask.

Reg No: D0056-01
Cork County Council - Midleton
Copy of Oversized Map
Full size map on file

No.	Date	By	Amendments
A	02/14/13		PRELIM. REPORT ISSUE

Joint Clients
MIDLETON U.D.C.
CORK COUNTY COUNCIL

Job
MIDLETON SEWAGE TREATMENT PLANT
(Preliminary Report)

Title of Drawing
PROPOSED STORM TANK AT BAILICK ROAD PUMPHOUSE



M.C.O'SULLIVAN & CO. Ltd.
CONSULTING ENGINEERS
Inishmore, Ashurst, Mt. Merrion Ave.
Ballycolling, Co. Cork. Blackrock, Co. Dublin.
Phone: 021-870200 Phone: 01-2844499
Fax No: 021-873742 Fax No: 01-2835676

Issued from: Cork, Dublin.
Drawn: Kt.
Checked: Drg. No. 33-3710
Approved: Rev.


Scale: 1/1000 U25R
Date: 02/14/13
040 A

NOTES.


- This drawing is the property of M.C. O'Sullivan & Co. Ltd. It is a confidential document and must not be copied, used, or its contents divulged without prior written consent.
- All levels are referred to Ordnance Survey Datum, Mean Head.
- DO NOT SCALE, use figured dimensions only. If in doubt ask.

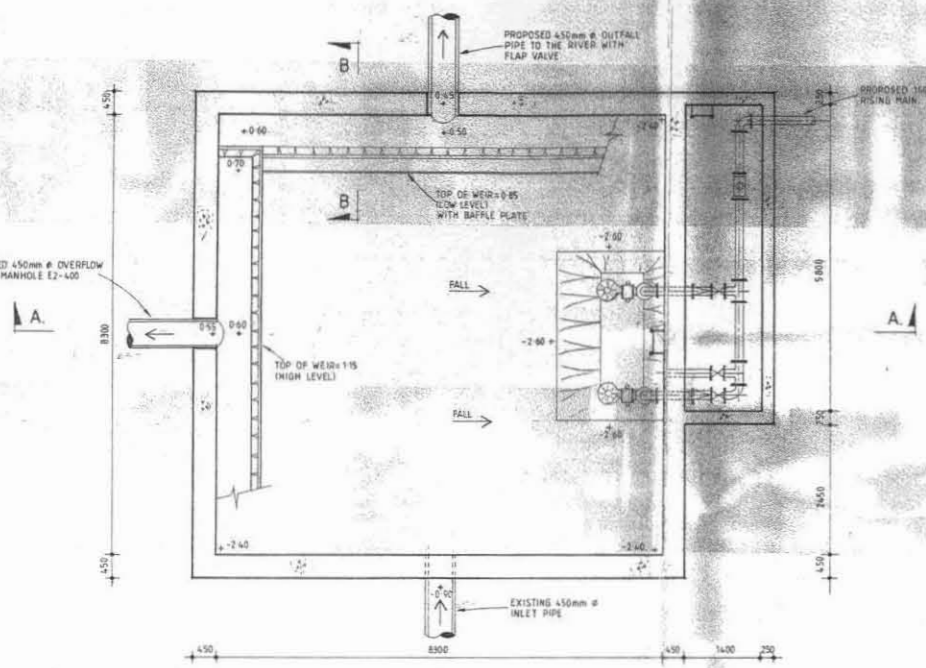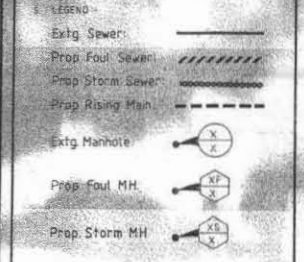

PLAN 1/50

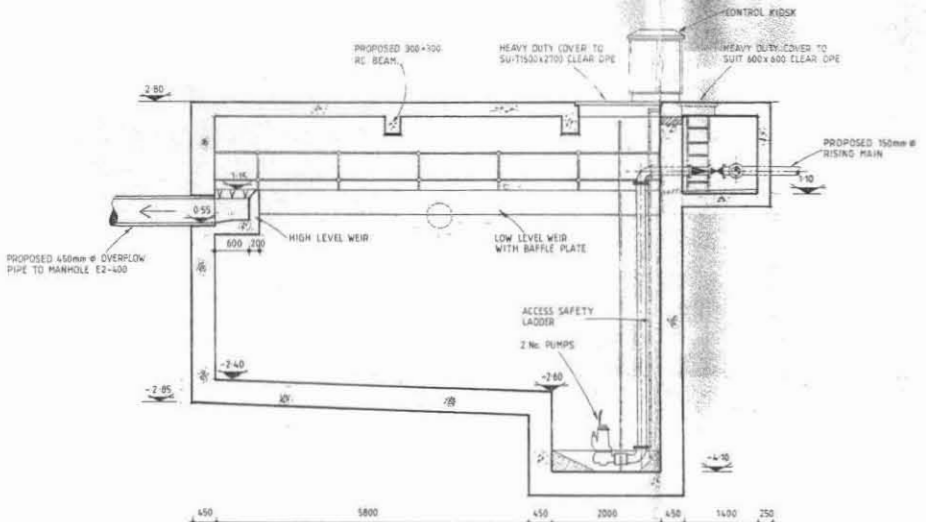


SECTION A-A 1/50

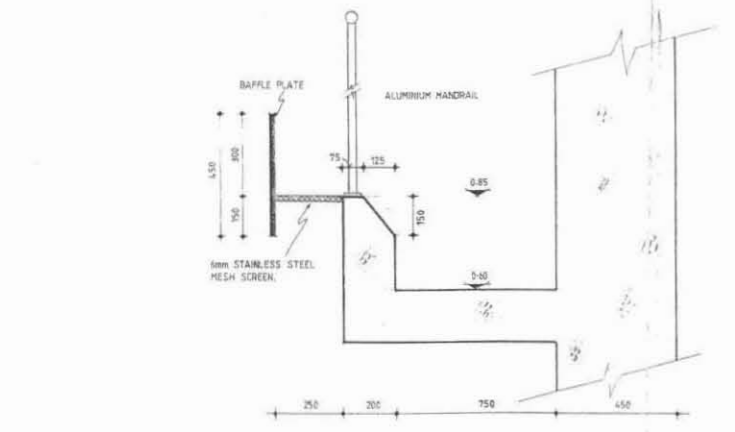

SECTION B-B 1/50



1:500 LAYOUT PLAN.

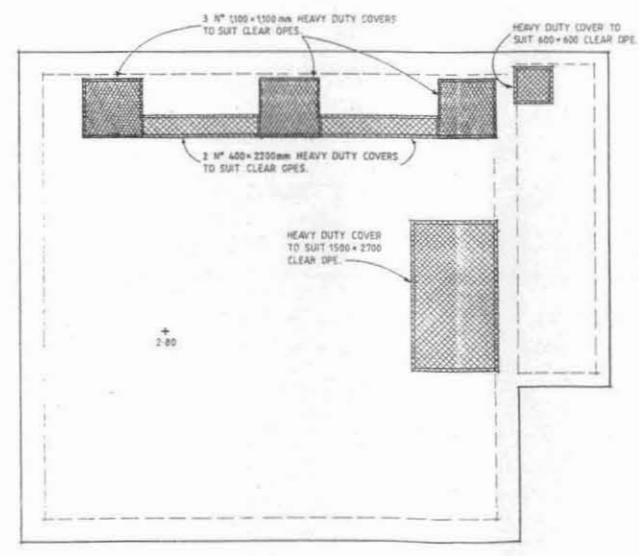

ROOF PLAN 1/50

Reg No: D0056-01
 Cork County Council - Midleton
 Copy of Oversized Map
 Full size map on file

No.	Date	By	Amendments

Joint Clients: MIDDLETON U.D.C. CORK COUNTY COUNCIL

Job: MIDDLETON SEWAGE TREATMENT PLANT.
 (Preliminary Report)

Title of Drawing: Details of Proposed Submersible Pumping Station at Ballynacorra.



M.C.O'SULLIVAN & Co. Ltd. CONSULTING ENGINEERS
 Ballynacorra, Co. Cork. Phone: 021-870200
 Athurst, Mount Merrion Ave., Blackrock, Co. Dublin. Phone: 01-2844390
 Fax No: 021-873742 Fax No: 01-2835978

Drawn:	Job No. 33-3710
Checked:	Drg. No. 044
Approved:	Rev. A
Scale: As Shown	Date: Oct '93