

NOTES

- Verifying Dimensions. The contractor shall verify dimensions against such other drawings or site conditions as pertain to this part of the work.
- Existing Services. Any information concerning the location of existing services indicated on this drawing is intended for general guidance only. It shall be the responsibility of the contractor to determine and verify the exact horizontal and vertical alignment of all cables, pipes, etc., (both underground and overhead) before work commences.
- Issue of Drawings. Hard copies, dwf and pdf will form a controlled issue of the drawing. All other formats (dwg, dxf etc.) are deemed to be an uncontrolled issue and any work carried out based on these files is at the recipient's own risk. RPS will not accept any responsibility for any errors arising from the use of these files, either by human error by the recipient, listing of un-dimensioned measurements, compatibility issues with the recipient's software, and any errors arising when these files are used to aid the recipient's drawing production, or setting out on site.
- Datum: Ordnance Survey Datum, Malin Head

A01	Aug.'10	RH	CC	Issue for Approval	CC
No.	Date	Dwn	Chk.	Amendment / Issue	App

Client



Wicklow County Council
County Buildings,
Wicklow,
Co. Wicklow

Drawn By	Checked By	Approved By	Date
RH	CC	CC	Aug.'10


RPS West Pier
Business Campus
Dun Laoghaire
Co. Dublin, Ireland

T +353 1 4882900
F +353 1 2835676
W www.rpsgroup.com/ireland
E ireland@rpsgroup.com

Project **Ballymurtagh Landfill**

Drawing Status	Sheet Size	Scale
FINAL	A3	1:2500

Drawing Number	Rev
MDE0046/FG0002	F01
Title	
MAP 4 PIEZOMETRIC MAP AFTER WET PERIOD - JAN.'08	

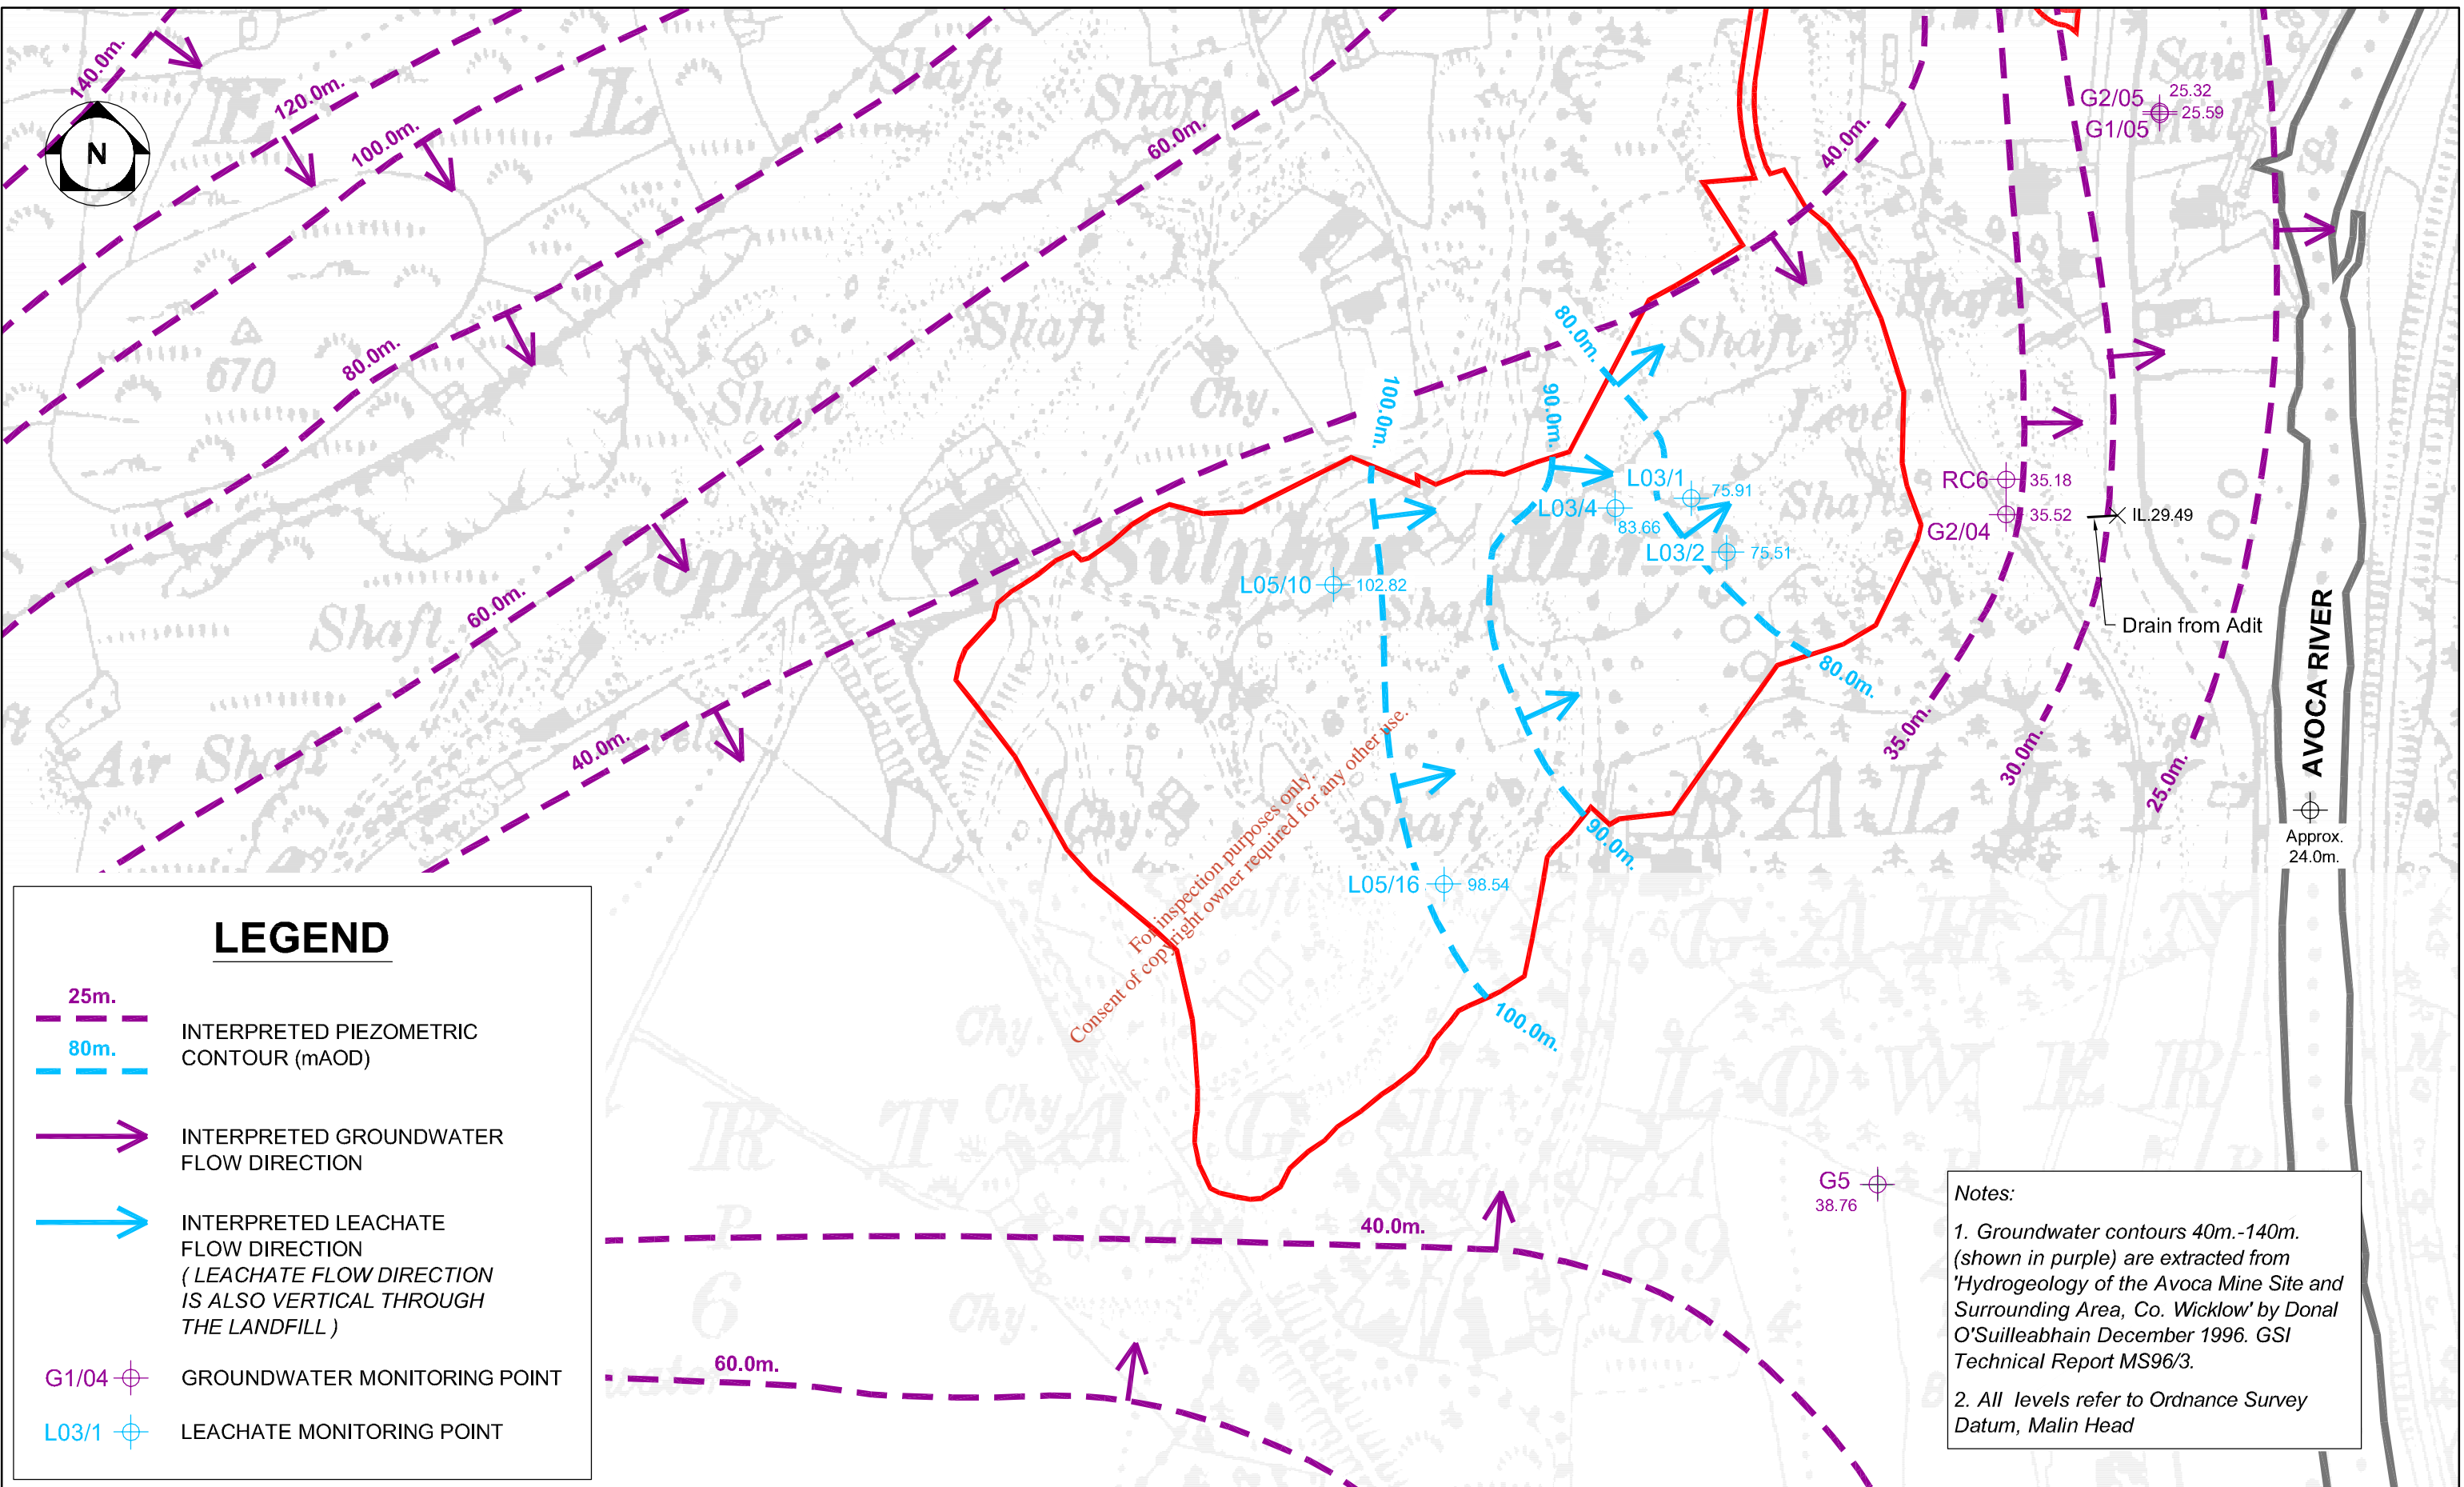

NOTES

- Verifying Dimensions. The contractor shall verify dimensions against such other drawings or site conditions as pertain to this part of the work.
- Existing Services. Any information concerning the location of existing services indicated on this drawing is intended for general guidance only. It shall be the responsibility of the contractor to determine and verify the exact horizontal and vertical alignment of all cables, pipes, etc. (both underground and overhead) before work commences.
- Issue of Drawings. Hard copies, dxf and pdf will form a controlled issue of the drawing. All other formats (dwg, dxf etc.) are deemed to be an uncontrolled issue and any work carried out based on these files is at the recipient's own risk. RPS will not accept any responsibility for any errors arising from the use of these files, either by human error by the recipient, listing of un-dimensioned measurements, compatibility issues with the recipient's software, and any errors arising when these files are used to aid the recipient's drawing production, or setting out on site.
- Datum: Ordnance Survey Datum, Malin Head

A01	Aug.'10	RH	CC	Issue for Approval	CC
No.	Date	Drn. Chk.		Amendment / Issue	App

Client

Wicklow County Council
County Buildings,
Wicklow,
Co. Wicklow

Drawn By	Checked By	Approved By	Date
RH	CC	CC	Aug.'10

RPS

West Pier
Business Campus
Dun Laoghaire
Co. Dublin, Ireland

T +353 1 4882900
F +353 1 2835676
W www.rpsgroup.com/ireland
E ireland@rpsgroup.com

Project **Ballymurtagh Landfill**

Drawing Status	Sheet Size	Scale
FINAL	A3	1:2500

Drawing Number	Rev
MDE0046/FG0001	F01
Title	
MAP 3 PIEZOMETRIC MAP AFTER DRY PERIOD - SEPT.'07	