


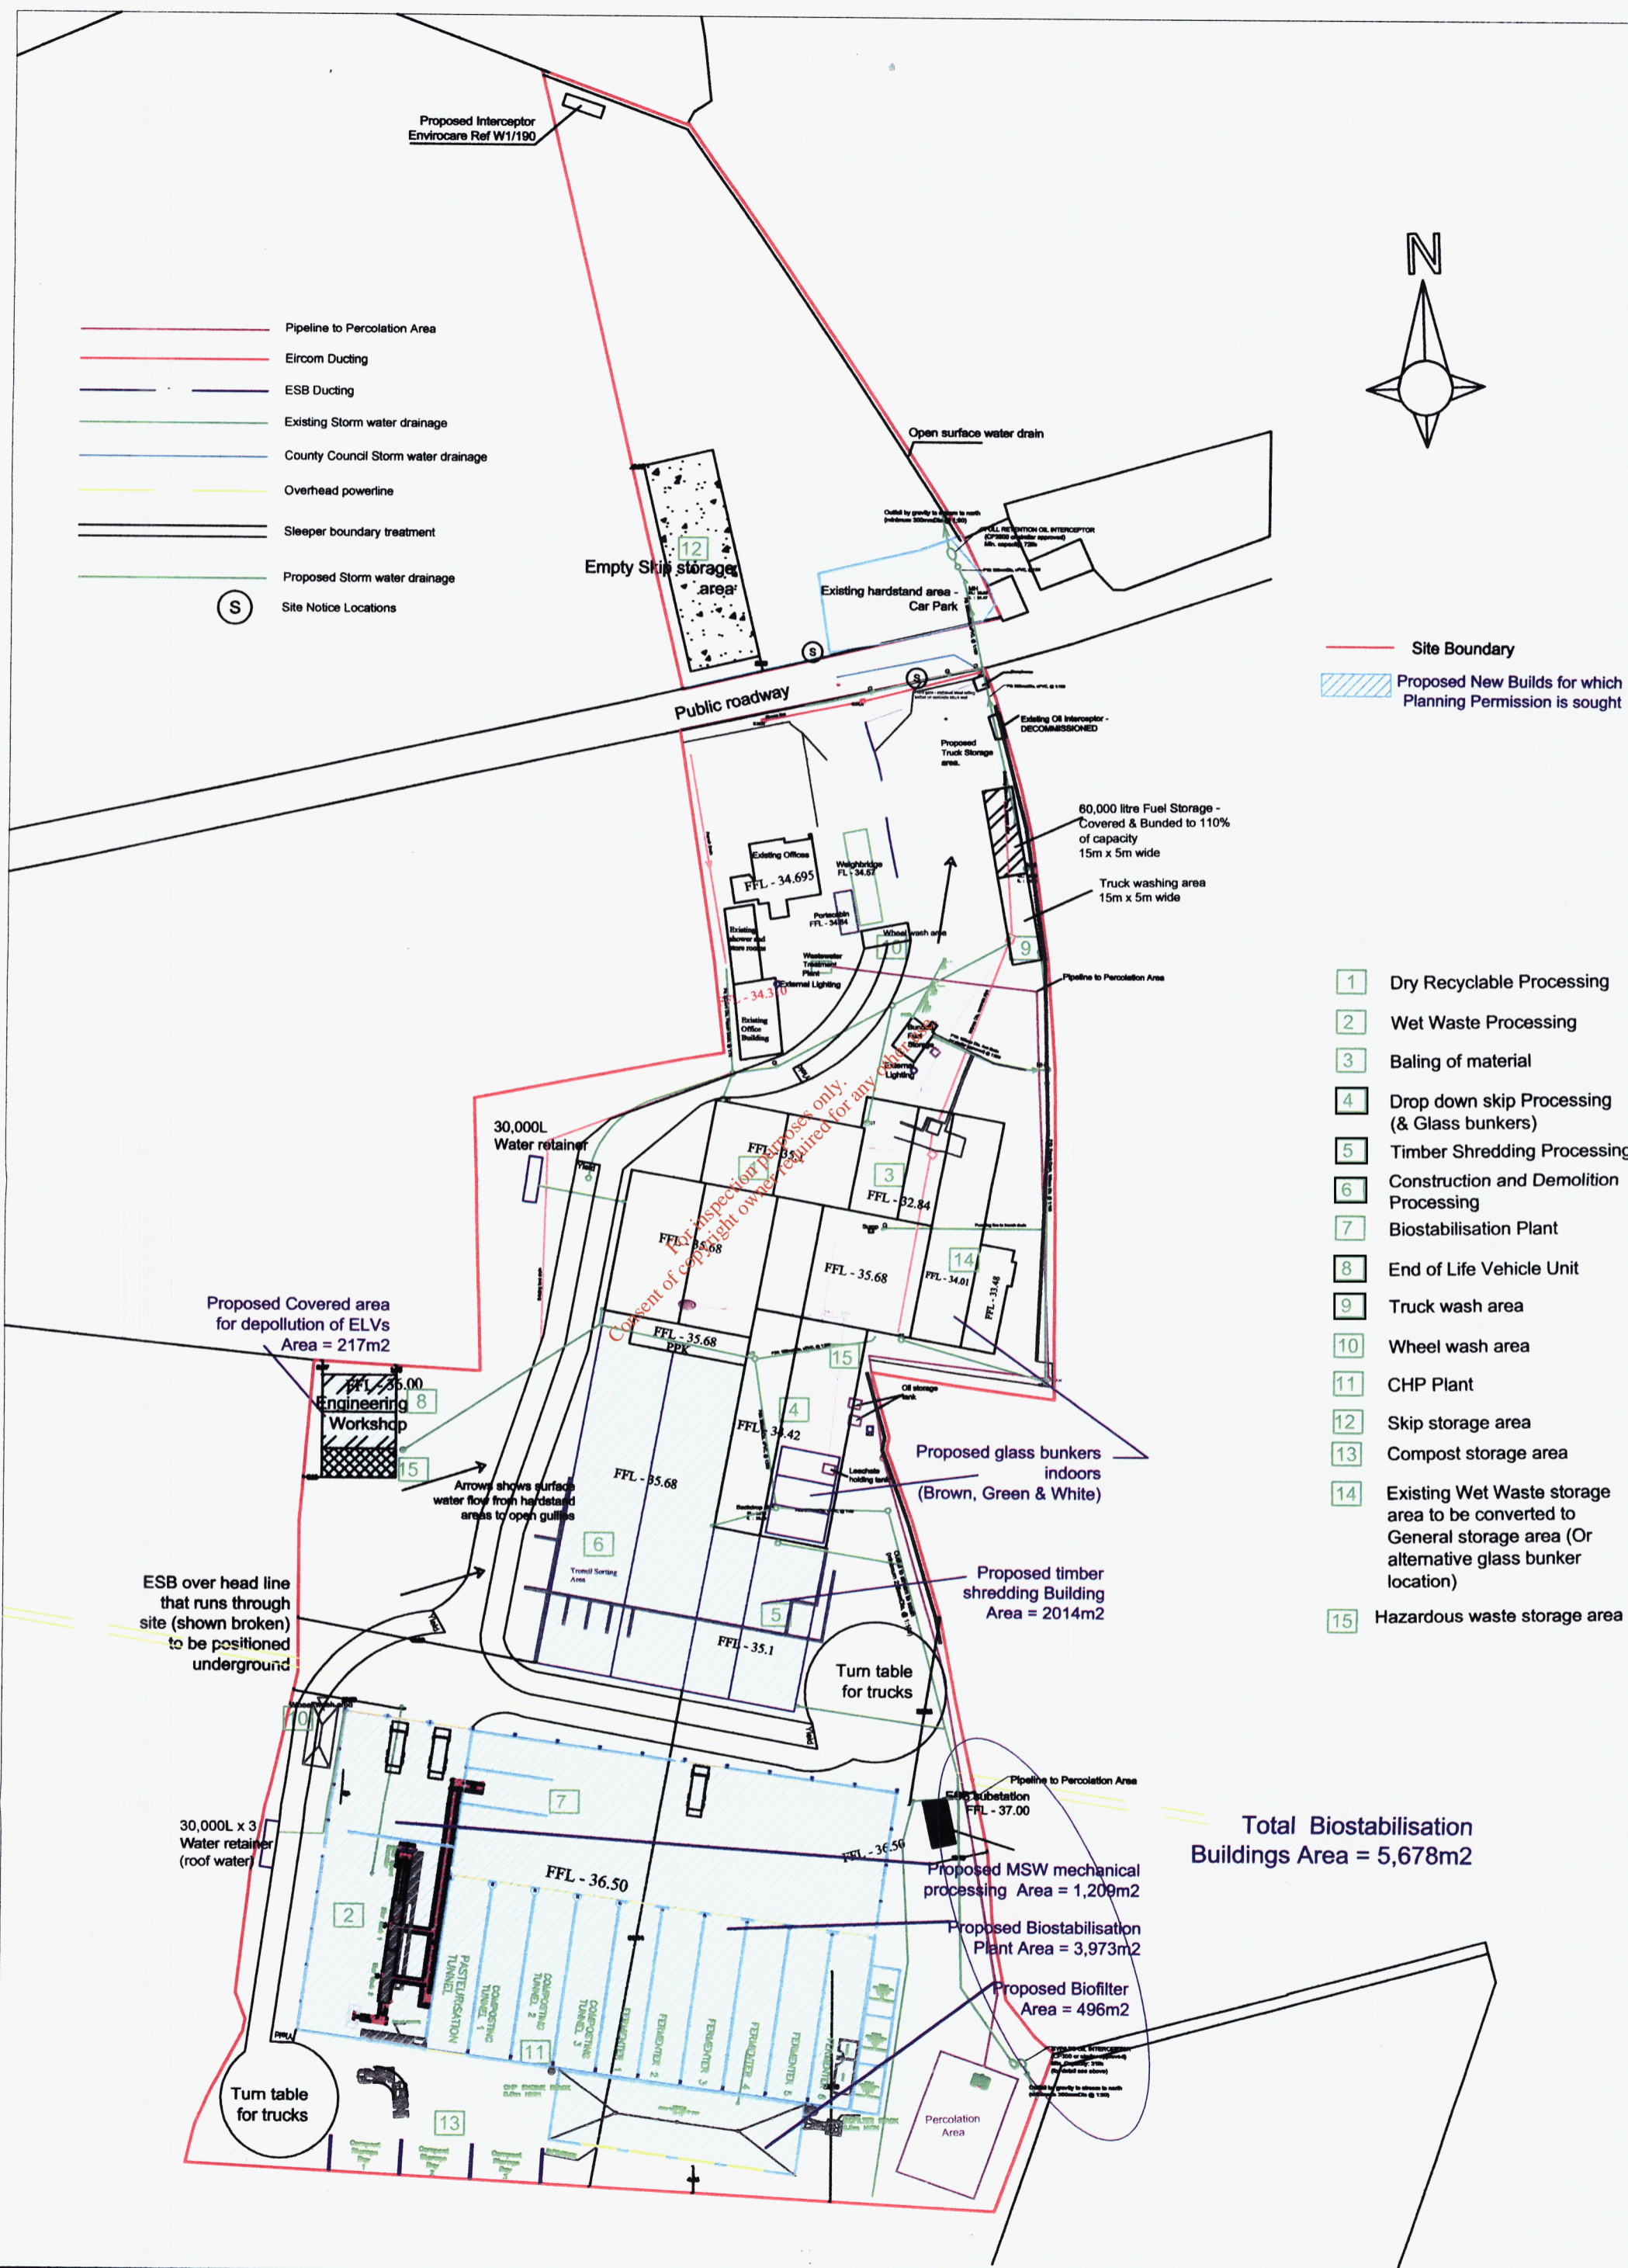

- Pipeline to Percolation Area
- Eircom Ducting
- ESB Ducting
- Existing Storm water drainage
- County Council Storm water drainage
- Overhead powerline
- Sleeper boundary treatment
- Proposed Storm water drainage
- S Site Notice Locations

- Site Boundary
- Proposed New Builds for which Planning Permission is sought



- 1 Dry Recyclable Processing
- 2 Wet Waste Processing
- 3 Baling of material
- 4 Drop down skip Processing (& Glass bunkers)
- 5 Timber Shredding Processing
- 6 Construction and Demolition Processing
- 7 Biostabilisation Plant
- 8 End of Life Vehicle Unit
- 9 Truck wash area
- 10 Wheel wash area
- 11 CHP Plant
- 12 Skip storage area
- 13 Compost storage area
- 14 Existing Wet Waste storage area to be converted to General storage area (Or alternative glass bunker location)
- 15 Hazardous waste storage area

Total Biostabilisation Buildings Area = 5,678m²

