


GRAPHIC SCALE  
( IN METERS )

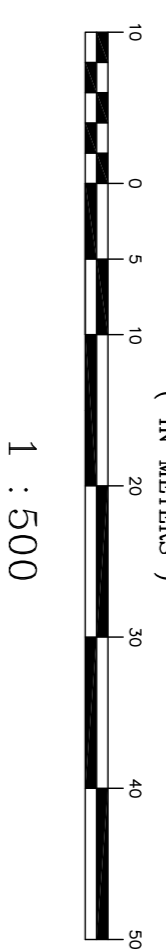


**DRAINAGE LEGEND:-**

	EXIST. SLOPE
	GULLY TRAP
	DOWNPIPE
	MANHOLE
	MH COVER LEVEL
	L & D
	RAINWATER GULLY
	EXISTING SURFACE WATER
	SPUR

REFER TO DRAWING C-007 FOR EXISTING PIG UNIT ELEVATIONS AS INDICATED BY SECTION MARKER A-A & SECTION MARKER B-B

EXISTING PIG UNIT BUILDING

EXISTING PIG UNIT BUILDINGS	
FATTENING HSE NO. <b>A, B &amp; C</b>	EXISTING
FARROWING HSE NO. <b>D</b>	EXISTING
GILT HSE NO. <b>G</b>	EXISTING
FARROWING HSE NO. <b>E</b>	EXISTING
OPEN TANK NO. <b>H</b>	EXISTING
FATTENING HSE NO. <b>I</b>	EXISTING
FIRST WEANER HSE. <b>J</b>	EXISTING
FIRST WEANER HSE NO. <b>K</b>	EXISTING
2ND STAGE WEANER HSE NO. <b>L</b>	EXISTING
2ND STAGE WEANER HSE NO. <b>M</b>	EXISTING
DRY SOW HSE NO. <b>N</b>	EXISTING
FATTENING HSE NO. <b>O</b>	EXISTING
FATTENING HSE NO. <b>P</b>	EXISTING

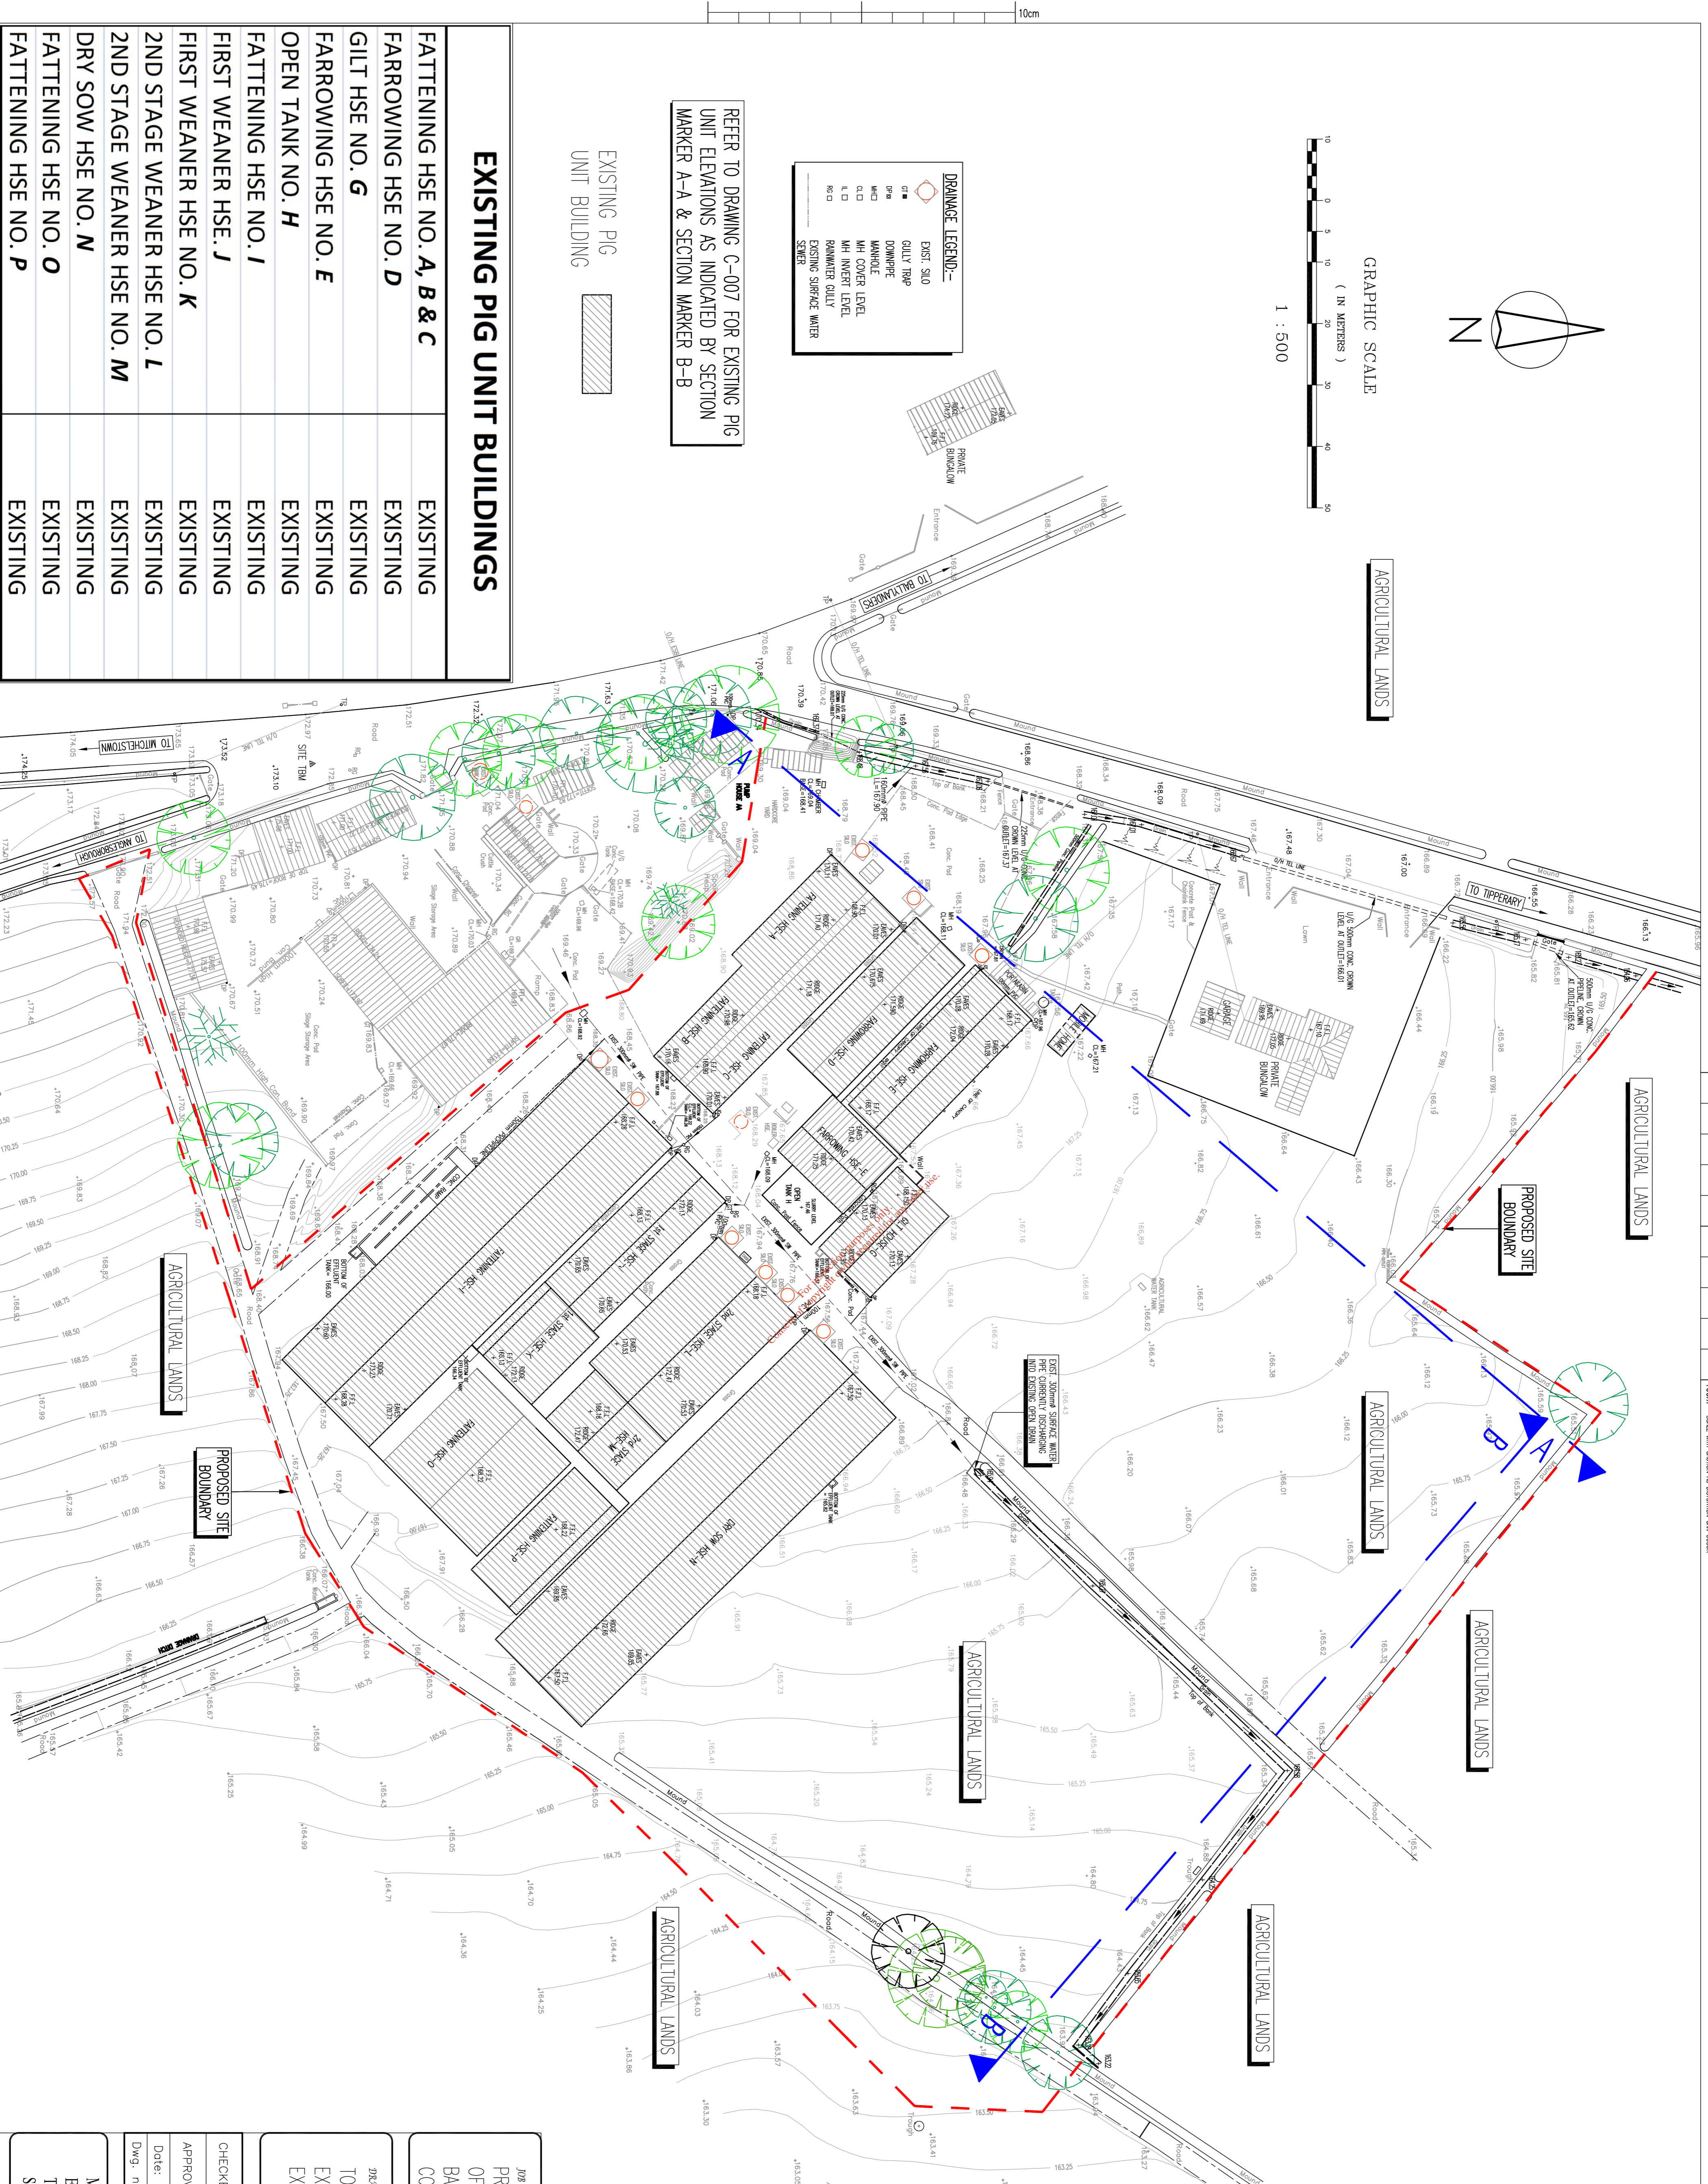

**NOTES**

1. ALL LEVELS ARE RELATED TO AN ORDNANCE SURVEY SPOT HEIGHT AT BALLYUSKEEN CROSS ROADS. ITS ELEVATION BEING 173.1m RELATIVE TO ORDNANCE DATUM MAIN HEAD.
2. ALL LEVELS ARE RELATED TO A SITE TBM WHICH IS A HIGH-LEVEL ITS ELEVATION BEING 172.94m TO ORDNANCE DATUM MAIN HEAD
3. ALL LEVELS ARE IN METERS, UNLESS OTHERWISE STATED.
4. CONTOURS ARE AT 25M INTERVALS.
5. TOPOGRAPHICAL SITE SURVEY IS TO IRISH NATIONAL GRID (ING) CO-ORDINATE REFERENCE SYSTEM CARRIED OUT BY OTHERS.

Rev.	Date	By	Description	Drawn By
PL1	09/01/12	FF	PLANNING	

DRAWN BY: PLANNING.

**JOB TITLE:**  
PROPOSED PHASED RE-DEVELOPMENT OF PIG UNIT, BALLYUSKEEN, BALLYLANDERS, COUNTY LIMERICK.

**DRAWING TITLE:**  
TOPOGRAPHICAL SITE SURVEY OF EXISTING PIG UNIT LAYOUT & EXISTING SITE SERVICES.

**CHECKED:** F. Fitzgerald  
**APPROVED:** Trevor Montgomery  
**Date:** 29/02/12  
**Dwg. no.:** C-001

**MONTGOMERY E.H.S. ECOLOGY, ENVIRONMENTAL, TRAINING AND HEALTH & SAFETY CONSULTANTS**

