


Site Layout Plan showing extent of hardstand areas

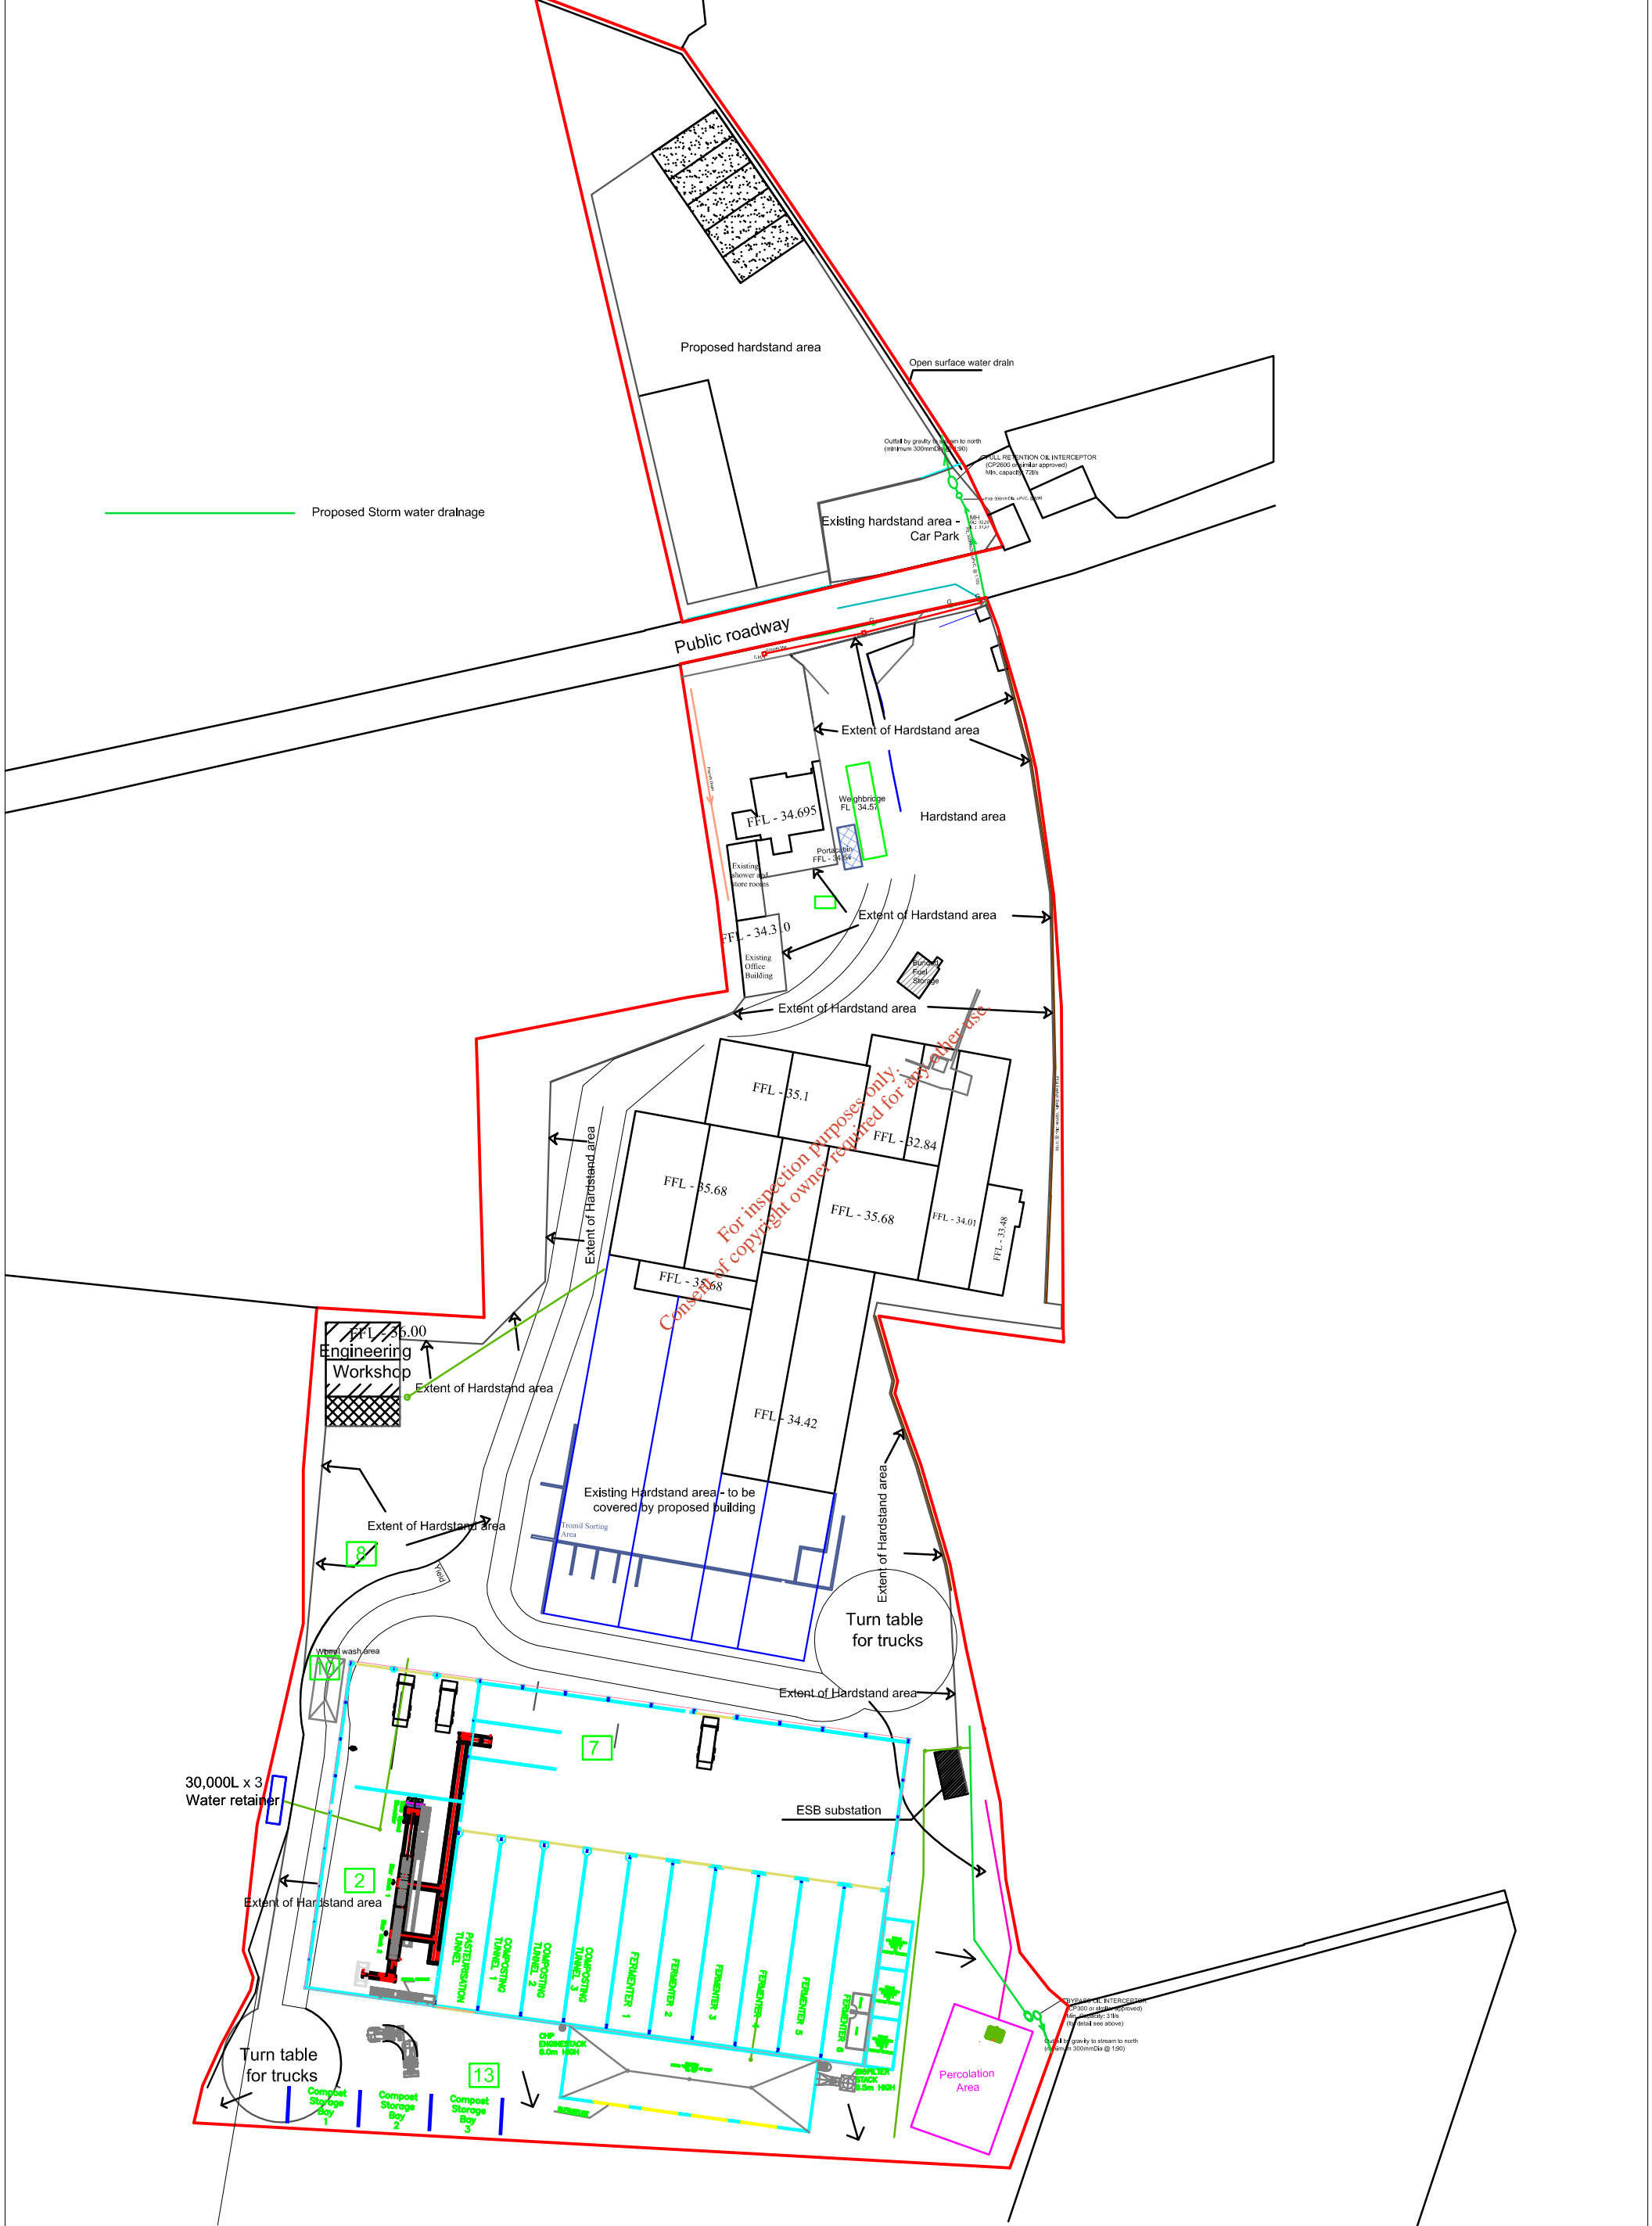

	Page Title: Proposed Hardstanded Areas	Project: Clean (Ir) Refuse & Recycling Ltd. Waste Licence Application	Client: Clean Ireland Refuse, Cree, Ennis, Co. Clare	Drg. No.: C(IRLWL)-23Rev1	Drawn by: Pádraig Neylon, B.Sc (Surveying) Benvoran, Cooraclare, Co. Clare.	Date: 20 / 11 / 09	Scale: 1 : 500	
--	--	--	---	----------------------------------	---	---------------------------	-----------------------	--