
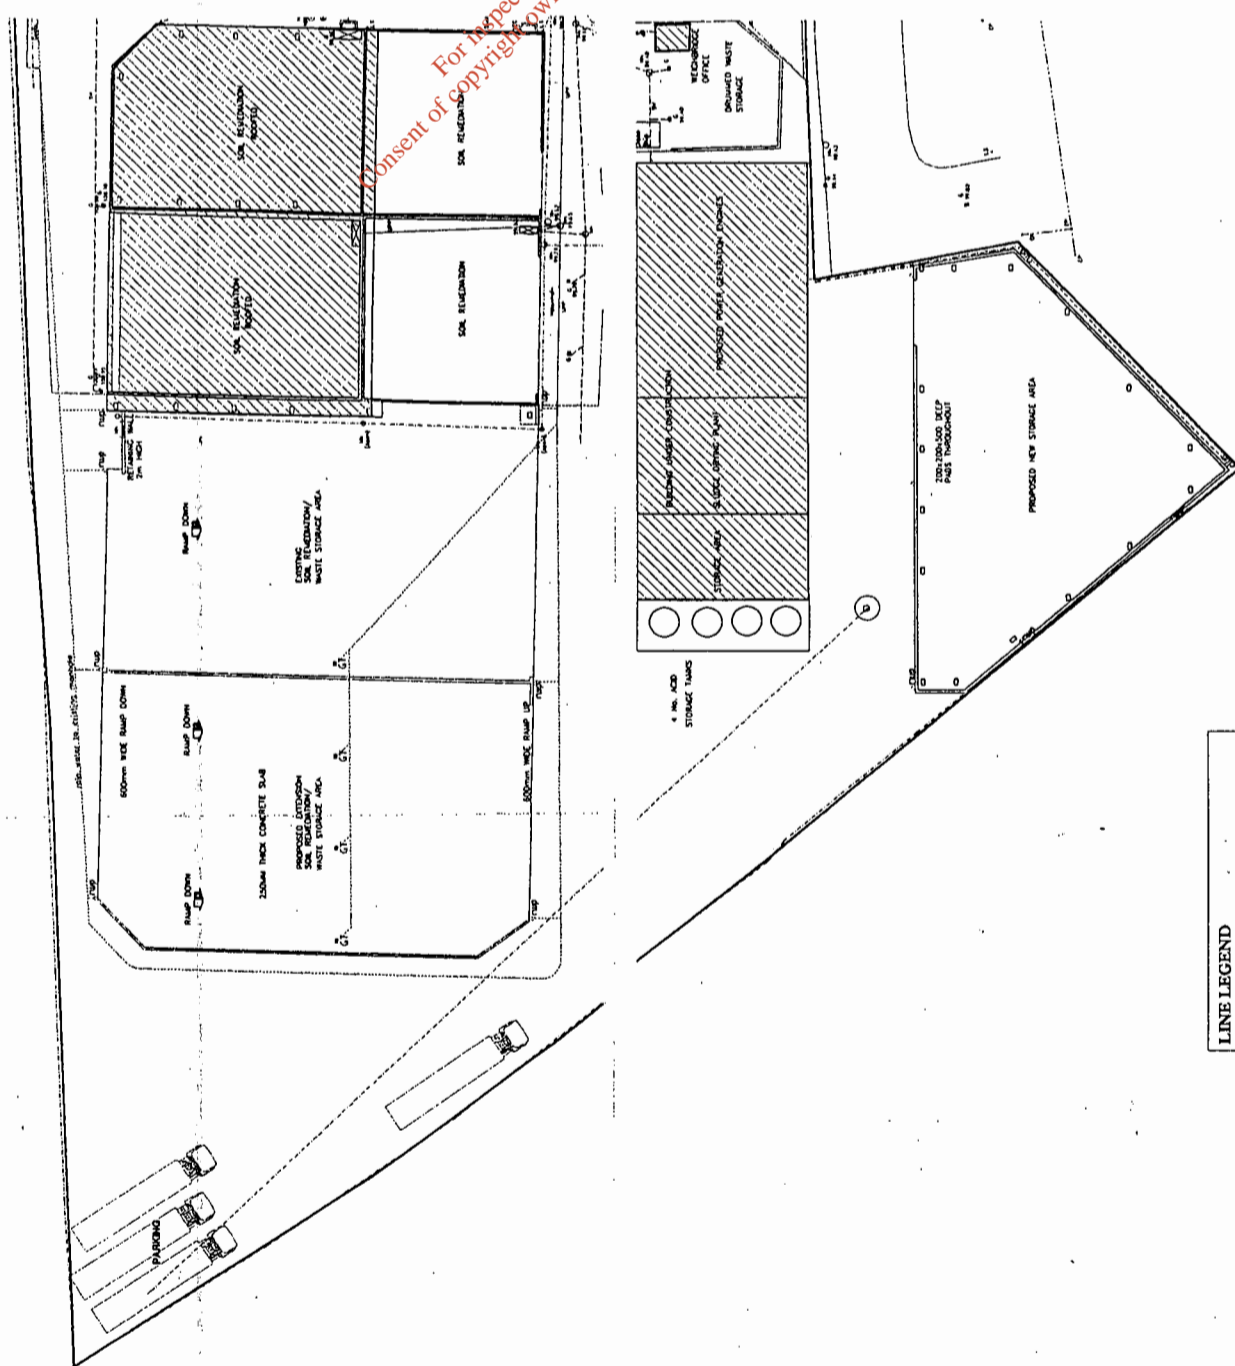


**NOTES:**

1. THIS DRAWING IS TO BE READ IN CONJUNCTION WITH ALL RELEVANT KAVANAGH RYAN & ASSOCIATES DRAWINGS AND SPECIFICATIONS.
2. ALL DIMENSIONS TO BE CONFIRMED. DO NOT SCALE DRAWING.

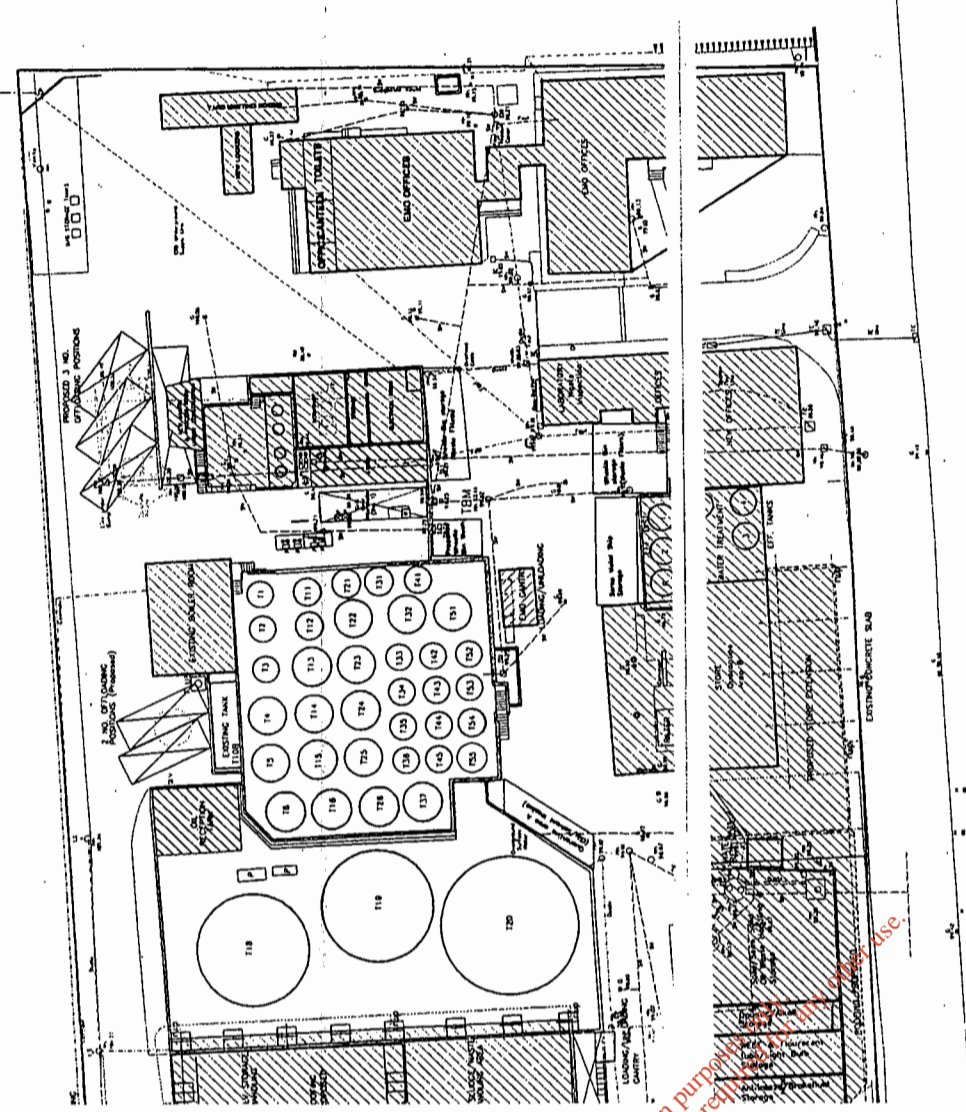

**LINE LEGEND**

---	Surface Water
---	Foul Sewer
---	Electrical Ducting
---	Overhead ESB
---	Gas Main
---	To be Removed/Relocated

# Layout D2

NO.	REVISION	DATE

**Kavanagh Ryan & Associates.**  
 Unit 34, The Esplanade,  
 Derg Road, Brye,  
 Co. Wicklow.  
 Tel: 0762666/666 Fax: 0762666  
 Email: kryan@kryan.com

**ATLAS ENVIRONMENTAL BILLBOARD**  
 CLONNAMON ROAD EST.  
 PORTLADAGE CO. LAOIS

**Waste Management License  
 Layout D2.**

DRAWN A.C. SCALE 1:400. DRAWING No. At-W-002.  
 JOB No. CO2104. DATE Oct. '02.




NO.	REVISION

**KAVANAHA**  
 Unit 34, The Edge  
 Dargyle Road, Brae  
 Co. Wicklow.

TITLE  
**Waste Man  
 Layout D1.**



LINE LEGEND  
 ----- To be Removed/Relocated

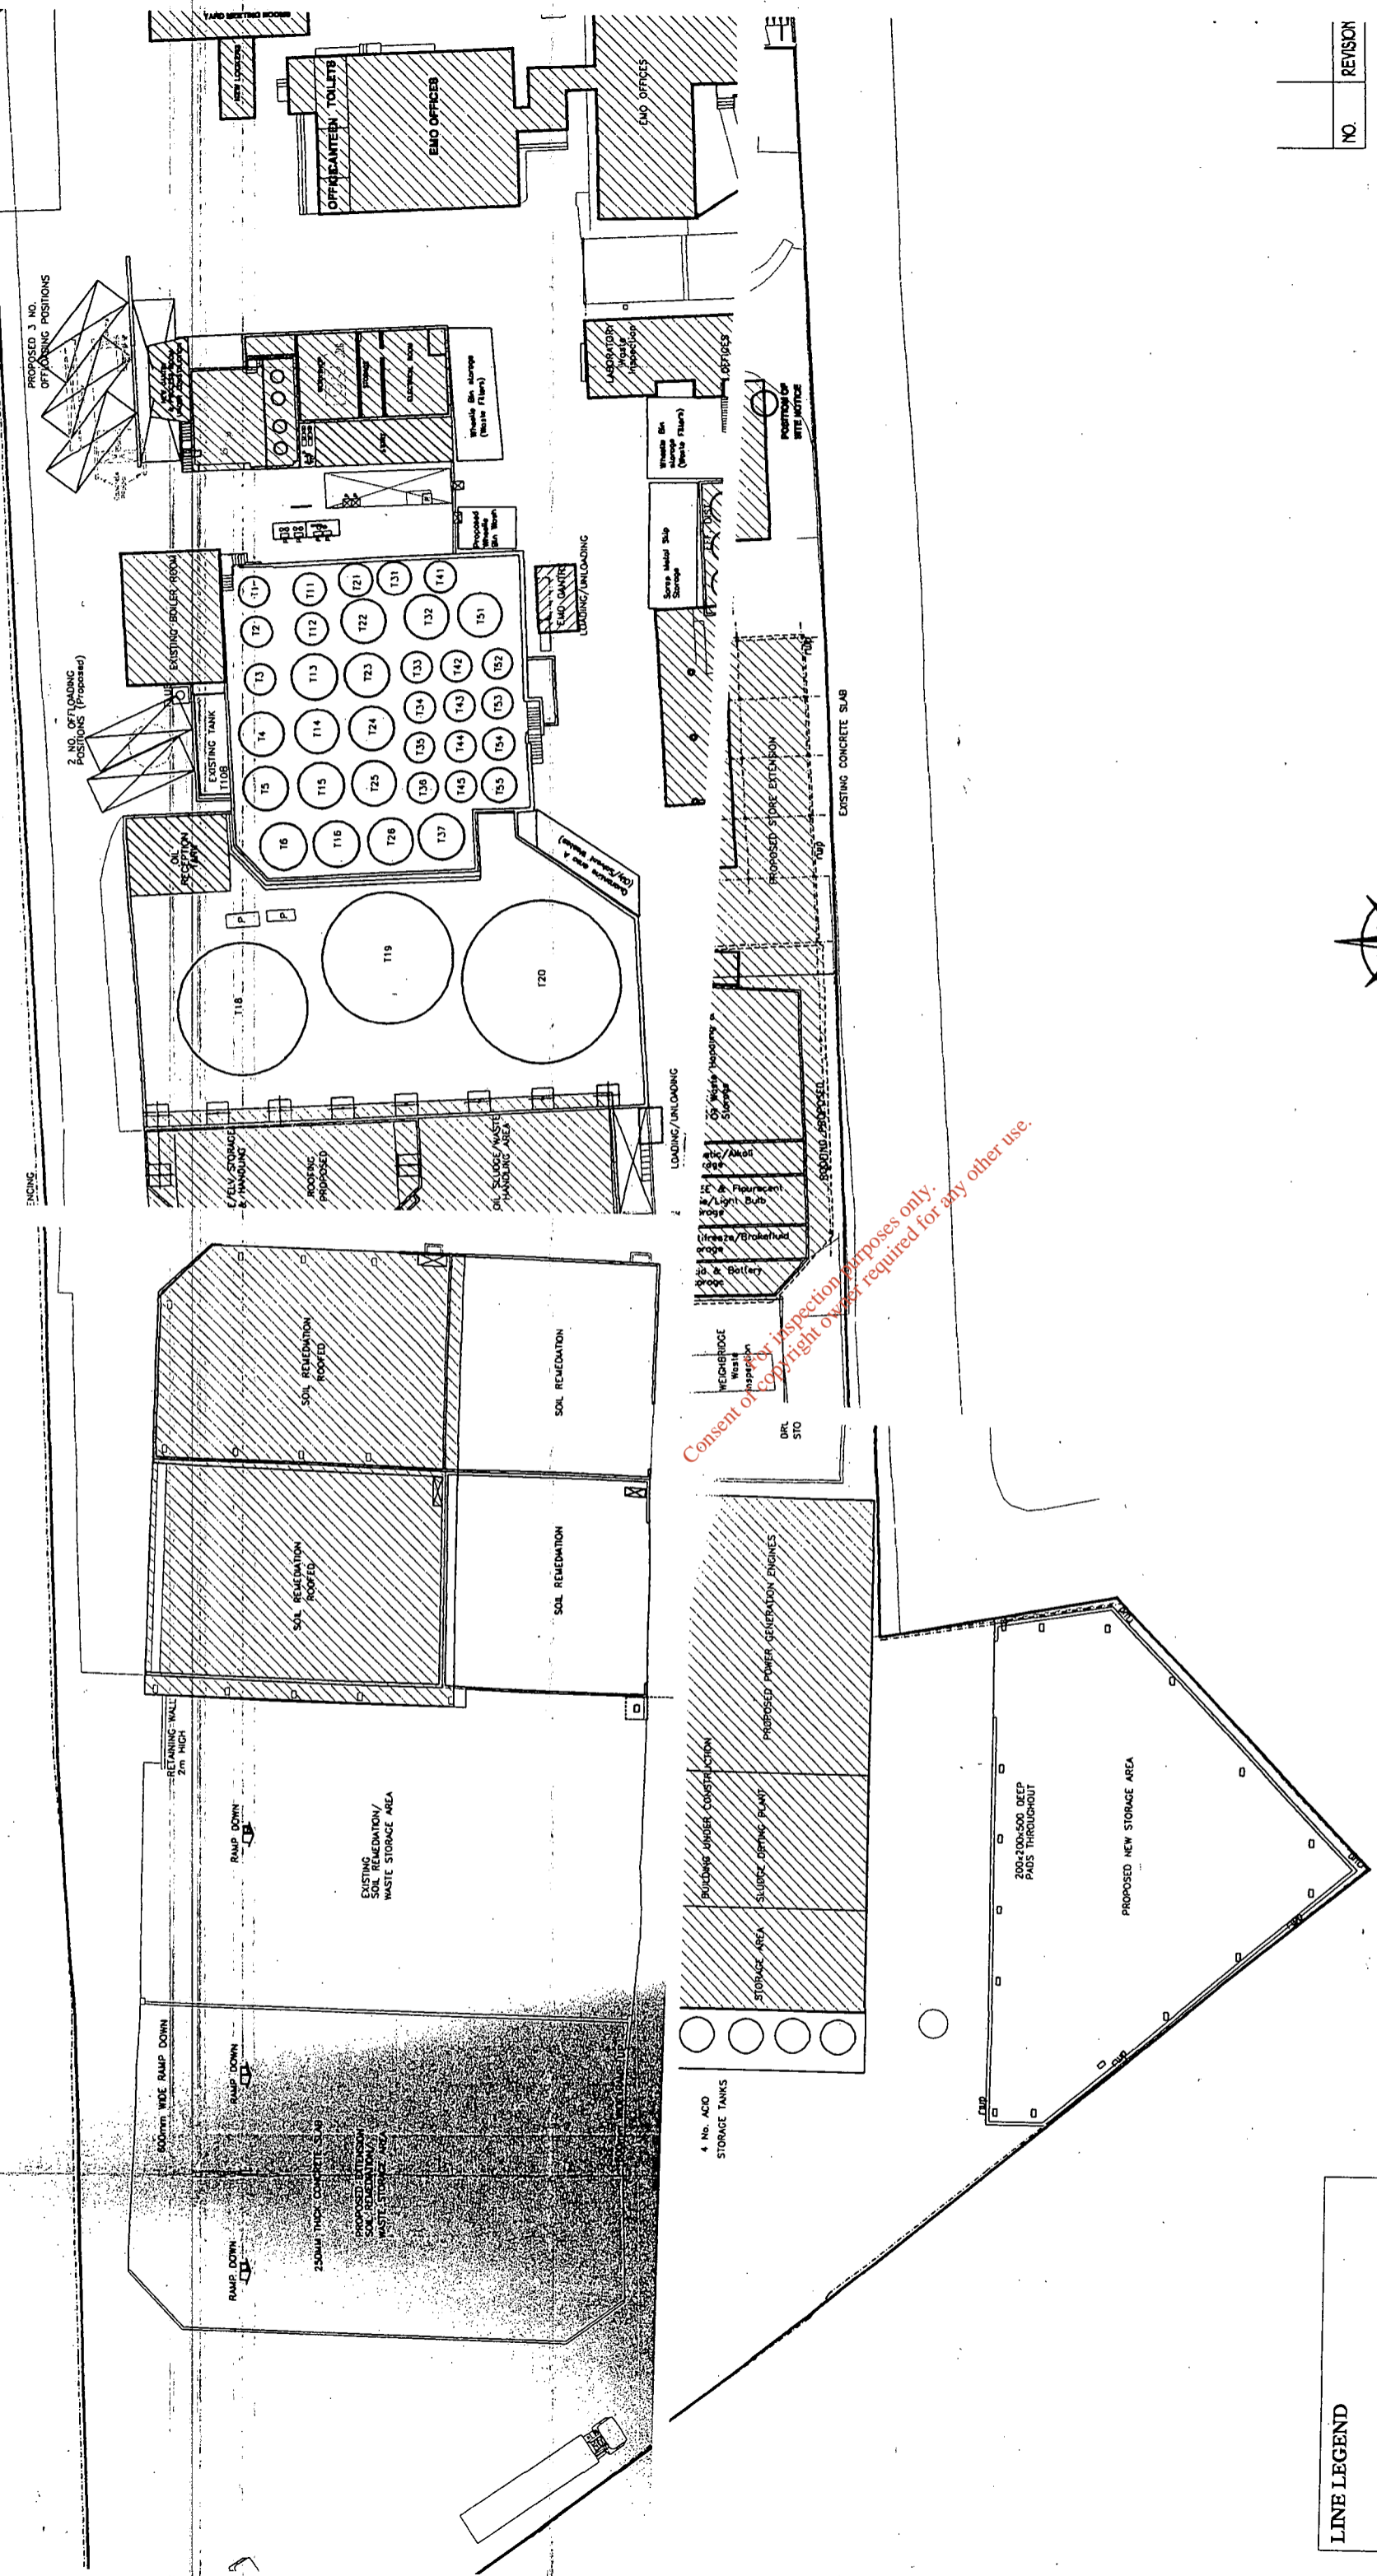

Consent of copyright owner required for any other use.