


NOTICE: THIS DRAWING HAS NOT BEEN PUBLISHED. IT IS THE PROPERTY OF WYETH NUTRITION IRELAND LTD AND IS FURNISHED TO THE RECIPIENT FOR CONFIDENTIAL USE ONLY. THE RECIPIENT PROMISES AND AGREES TO RETURN THIS DRAWING UPON REQUEST AND AGREES THAT IT SHALL NOT BE REPRODUCED, COPIED, LOANED OR OTHERWISE DISPOSED OF DIRECTLY OR INDIRECTLY, NOR USED FOR ANY OTHER PURPOSE OTHER THAN THAT FOR WHICH IT IS FURNISHED.

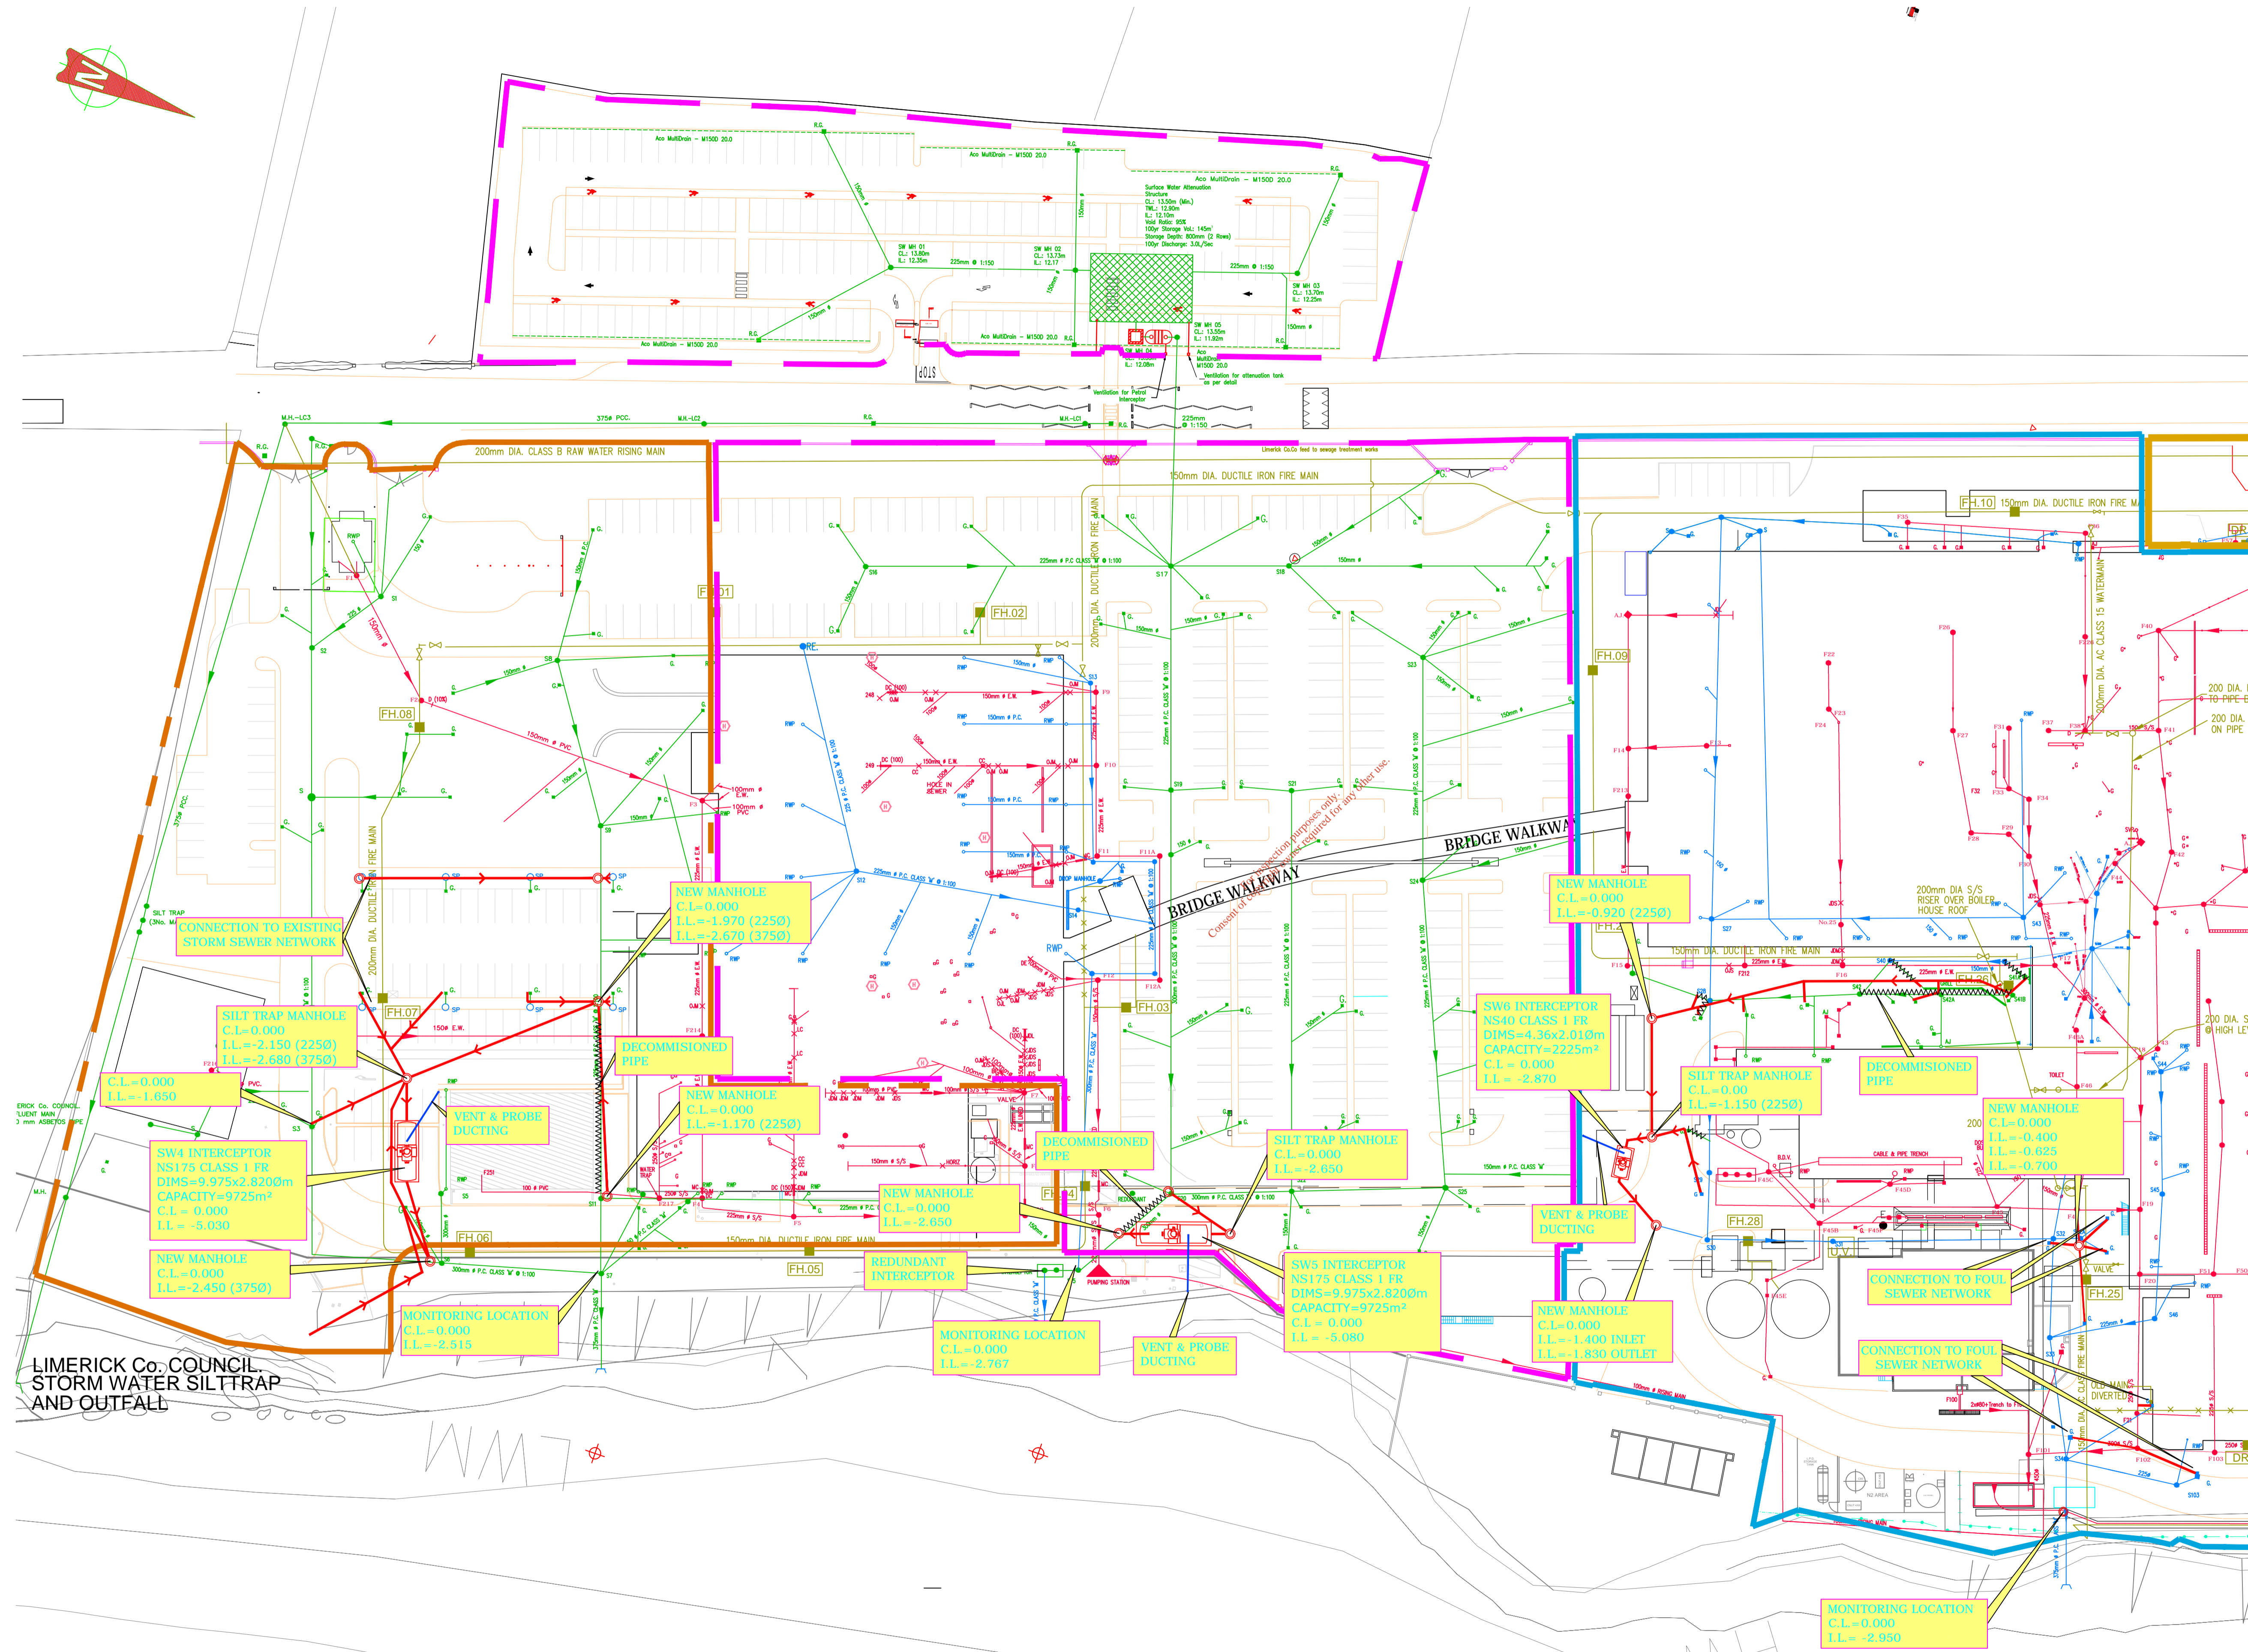

LIMERICK Co. COUNCIL  
STORM WATER SILTTRAP  
AND OUTFALL

0	RELEASED FOR INFORMATION	MS	21.10.16
REV	DESCRIPTION	NAME	DATE

**Wyeth® | Nutrition**

Askeaton Co Limerick			
(C) All Rights Reserved. This drawing is the property of Nestlé and is not to be used or reproduced by unauthorised persons.			
DRAWN BY	DATE	SCALE	
SMCA	20.10.16		
DEPT./AREA	FLOOR		
37			
DRAWING TYPE	DRAWING SUB-TYPE		
CIVILS-BUILDING	LAYOUT		
PROPOSAL NUMBER	PROJECT NUMBER		
	2015-1827		
PROJECT TITLE	PROJECT NEW CARD		
DRAWING TITLE	LAYOUT PLAN STORMWATER DRAINAGE SW4, SW5, SW6 ----		

CONFIDENTIALITY CLASS  
**YELLOW**

DRAWING STATUS		
INFORMATION ONLY		
DRAWING NUMBER	SHEET NUMBER	REVISION
7558-42161	1 of 1	0

Released