


**SCHEDULE OF AREAS:**

- BUILDING 1: 1314.2m<sup>2</sup>
- BUILDING 2: 1428.6m<sup>2</sup>
- BUILDING 3: 1053m<sup>2</sup>
- EXTENSION 1: 1468m<sup>2</sup>
- ADMIN BUILDING: 593.7m<sup>2</sup>
- OPEN YARD AREA: 4424.54m<sup>2</sup>

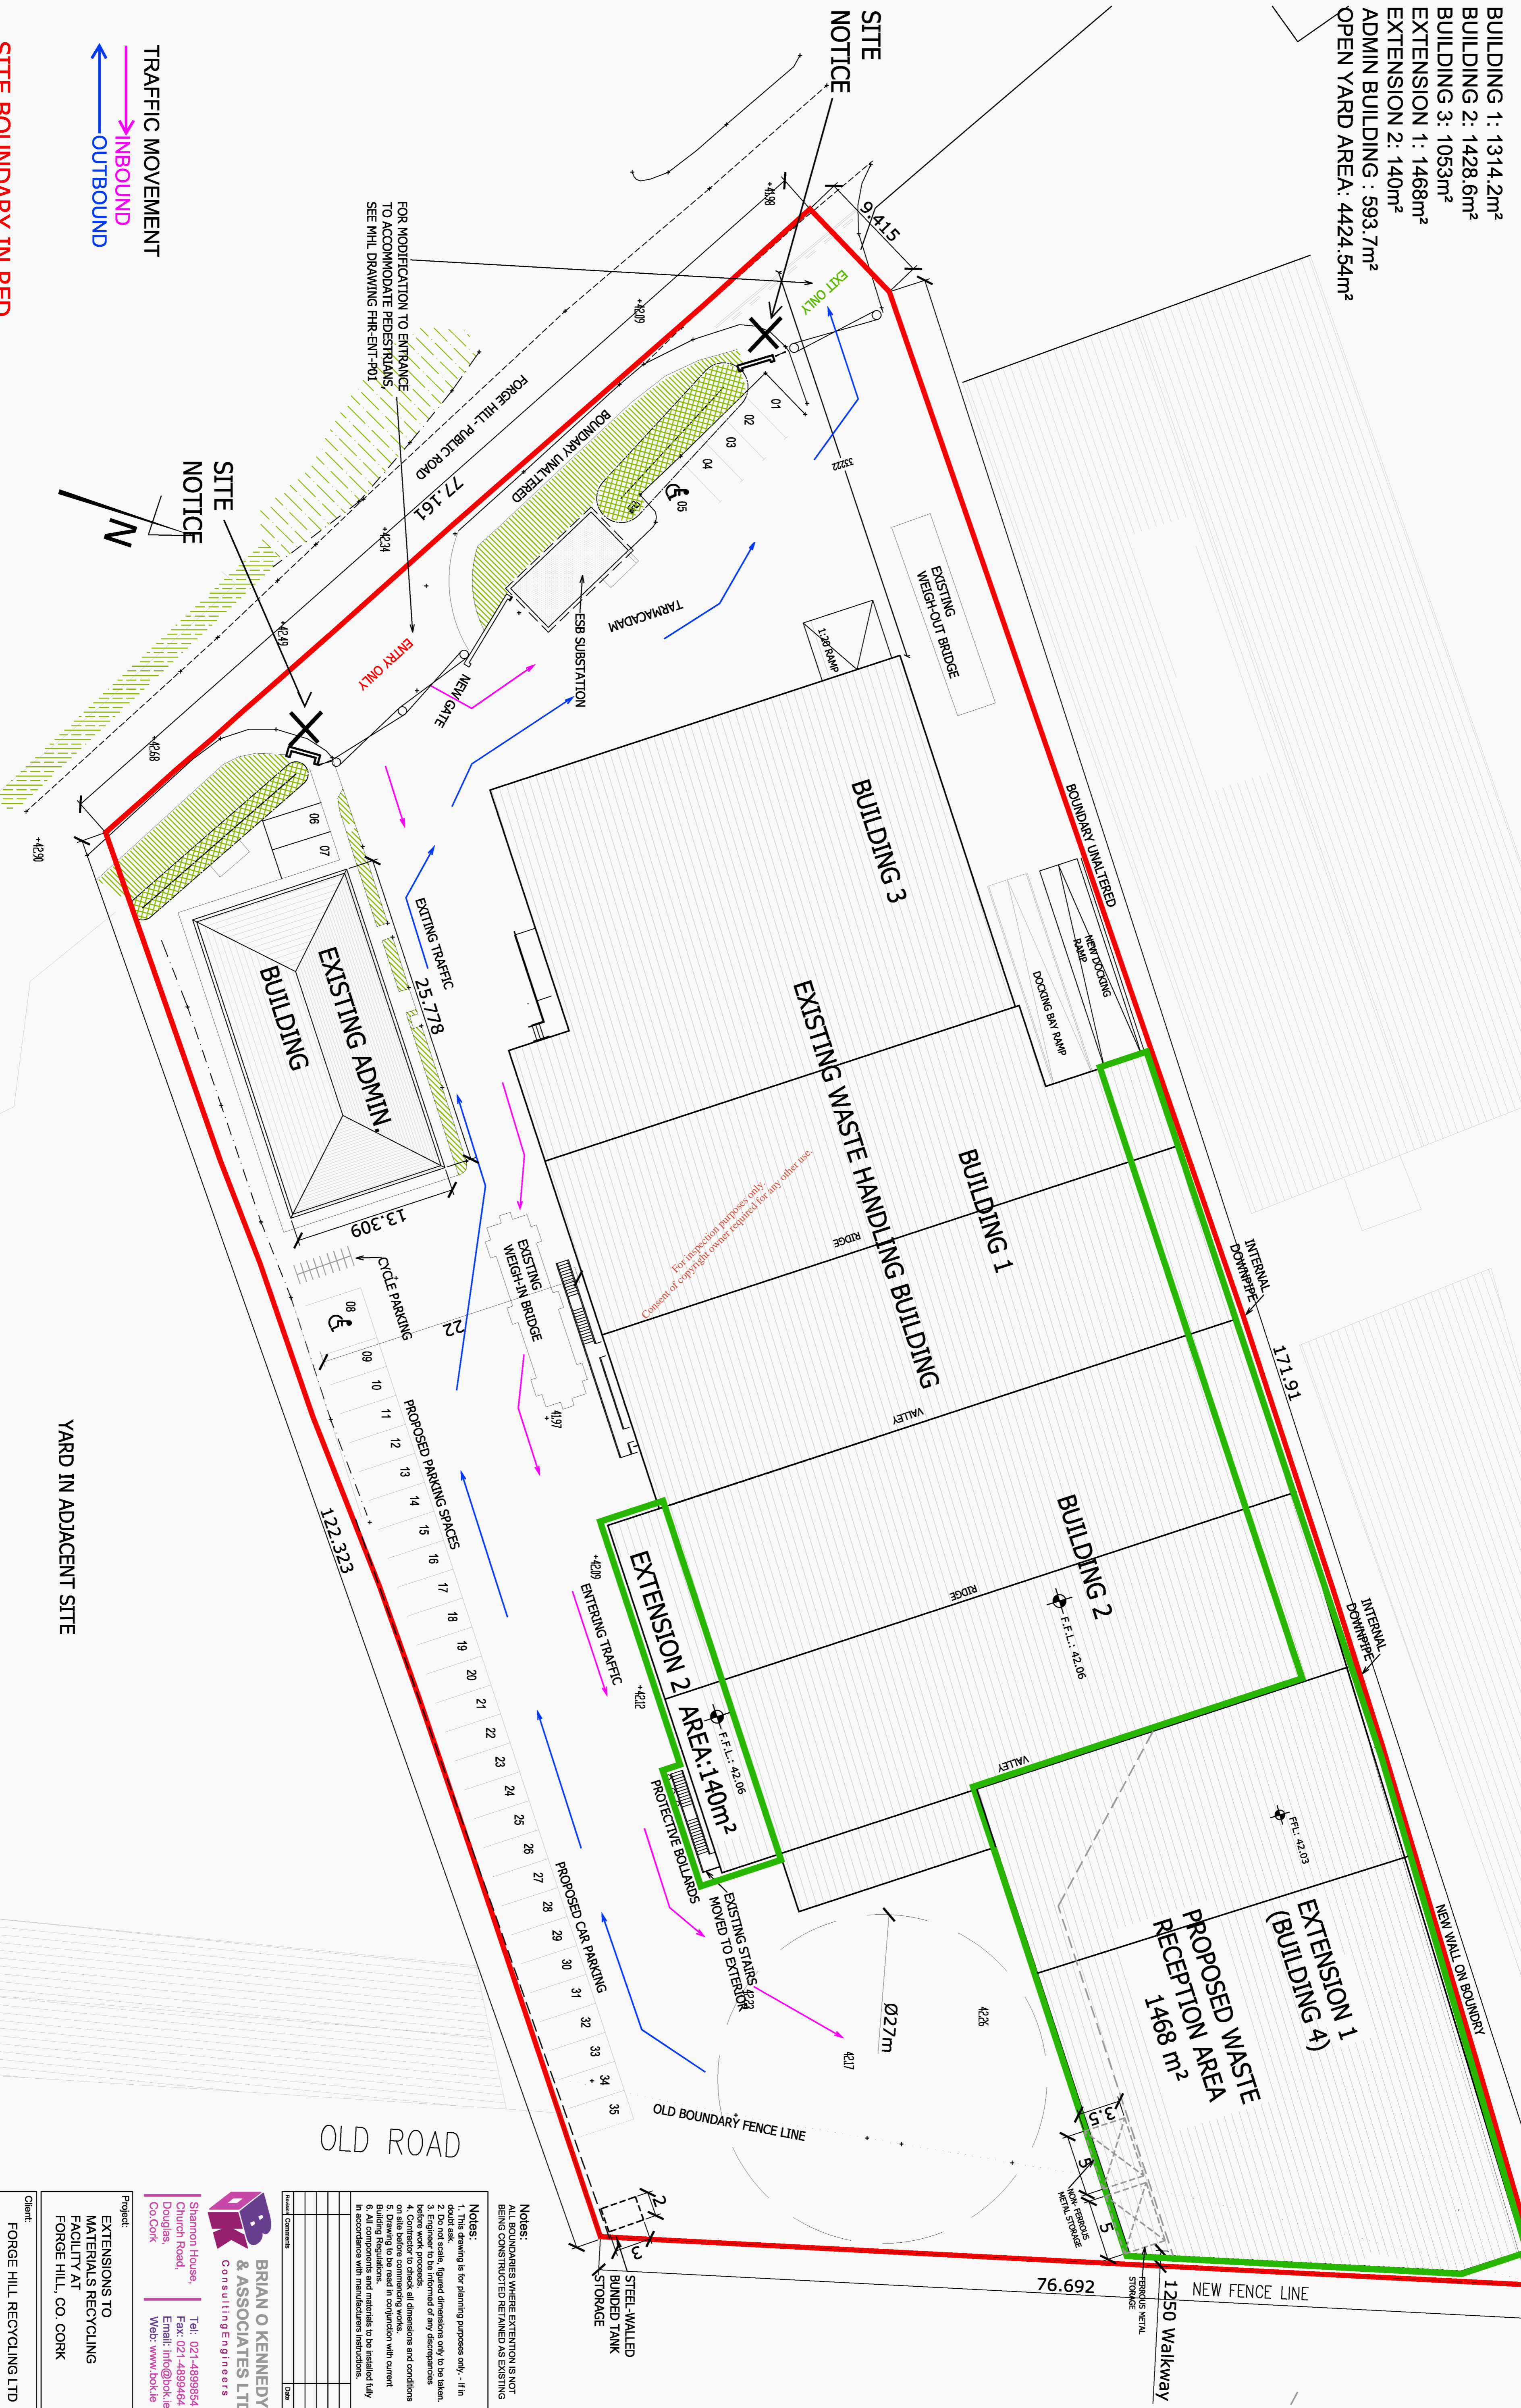

*For prospective proposals only.  
Consent of copyright owner required for any other use.*

**Notes:**  
ALL BOUNDARIES WHERE EXTENSION IS NOT BEING CONSTRUCTED REMAINED AS EXISTING

- Notes:**
1. This drawing is for planning purposes only. - If in doubt, please refer to the planning authority.
  2. Do not scale, figured dimensions only to be taken.
  3. Engineer to be informed of any discrepancies before work proceeds. All dimensions and conditions on site before commencing works.
  4. Drawing to be read in conjunction with current planning requirements.
  5. All materials to be installed fully in accordance with manufacturers instructions.

**BRIAN O'KENNEDY & ASSOCIATES LTD**  
Consulting Engineers

Shannon House,  
Church Road,  
Douglas,  
Co. Cork

Tel: 021-4899854  
Fax: 021-4899484  
Email: info@bok.ie  
Web: www.bok.ie

**Project:**  
EXTENSIONS TO MATERIALS RECYCLING FACILITY AT FORGE HILL, CO. CORK

**Client:**  
FORGE HILL RECYCLING LTD

|  |                                  |                         |                           |                          |
|--|----------------------------------|-------------------------|---------------------------|--------------------------|
| Drawing Title:<br>SITE LAYOUT PLAN - PROPOSED NEW EXTENSIONS |                                  | Scale:<br>1:250 @A1     | Date:<br>March 2018       | Revision:<br>R0          |
| Client Ref:<br>E.F.  | Drawing Number:<br>14/1317-PL-01 | Drawn By:<br>March 2018 | Checked By:<br>March 2018 | Issued By:<br>March 2018 |