


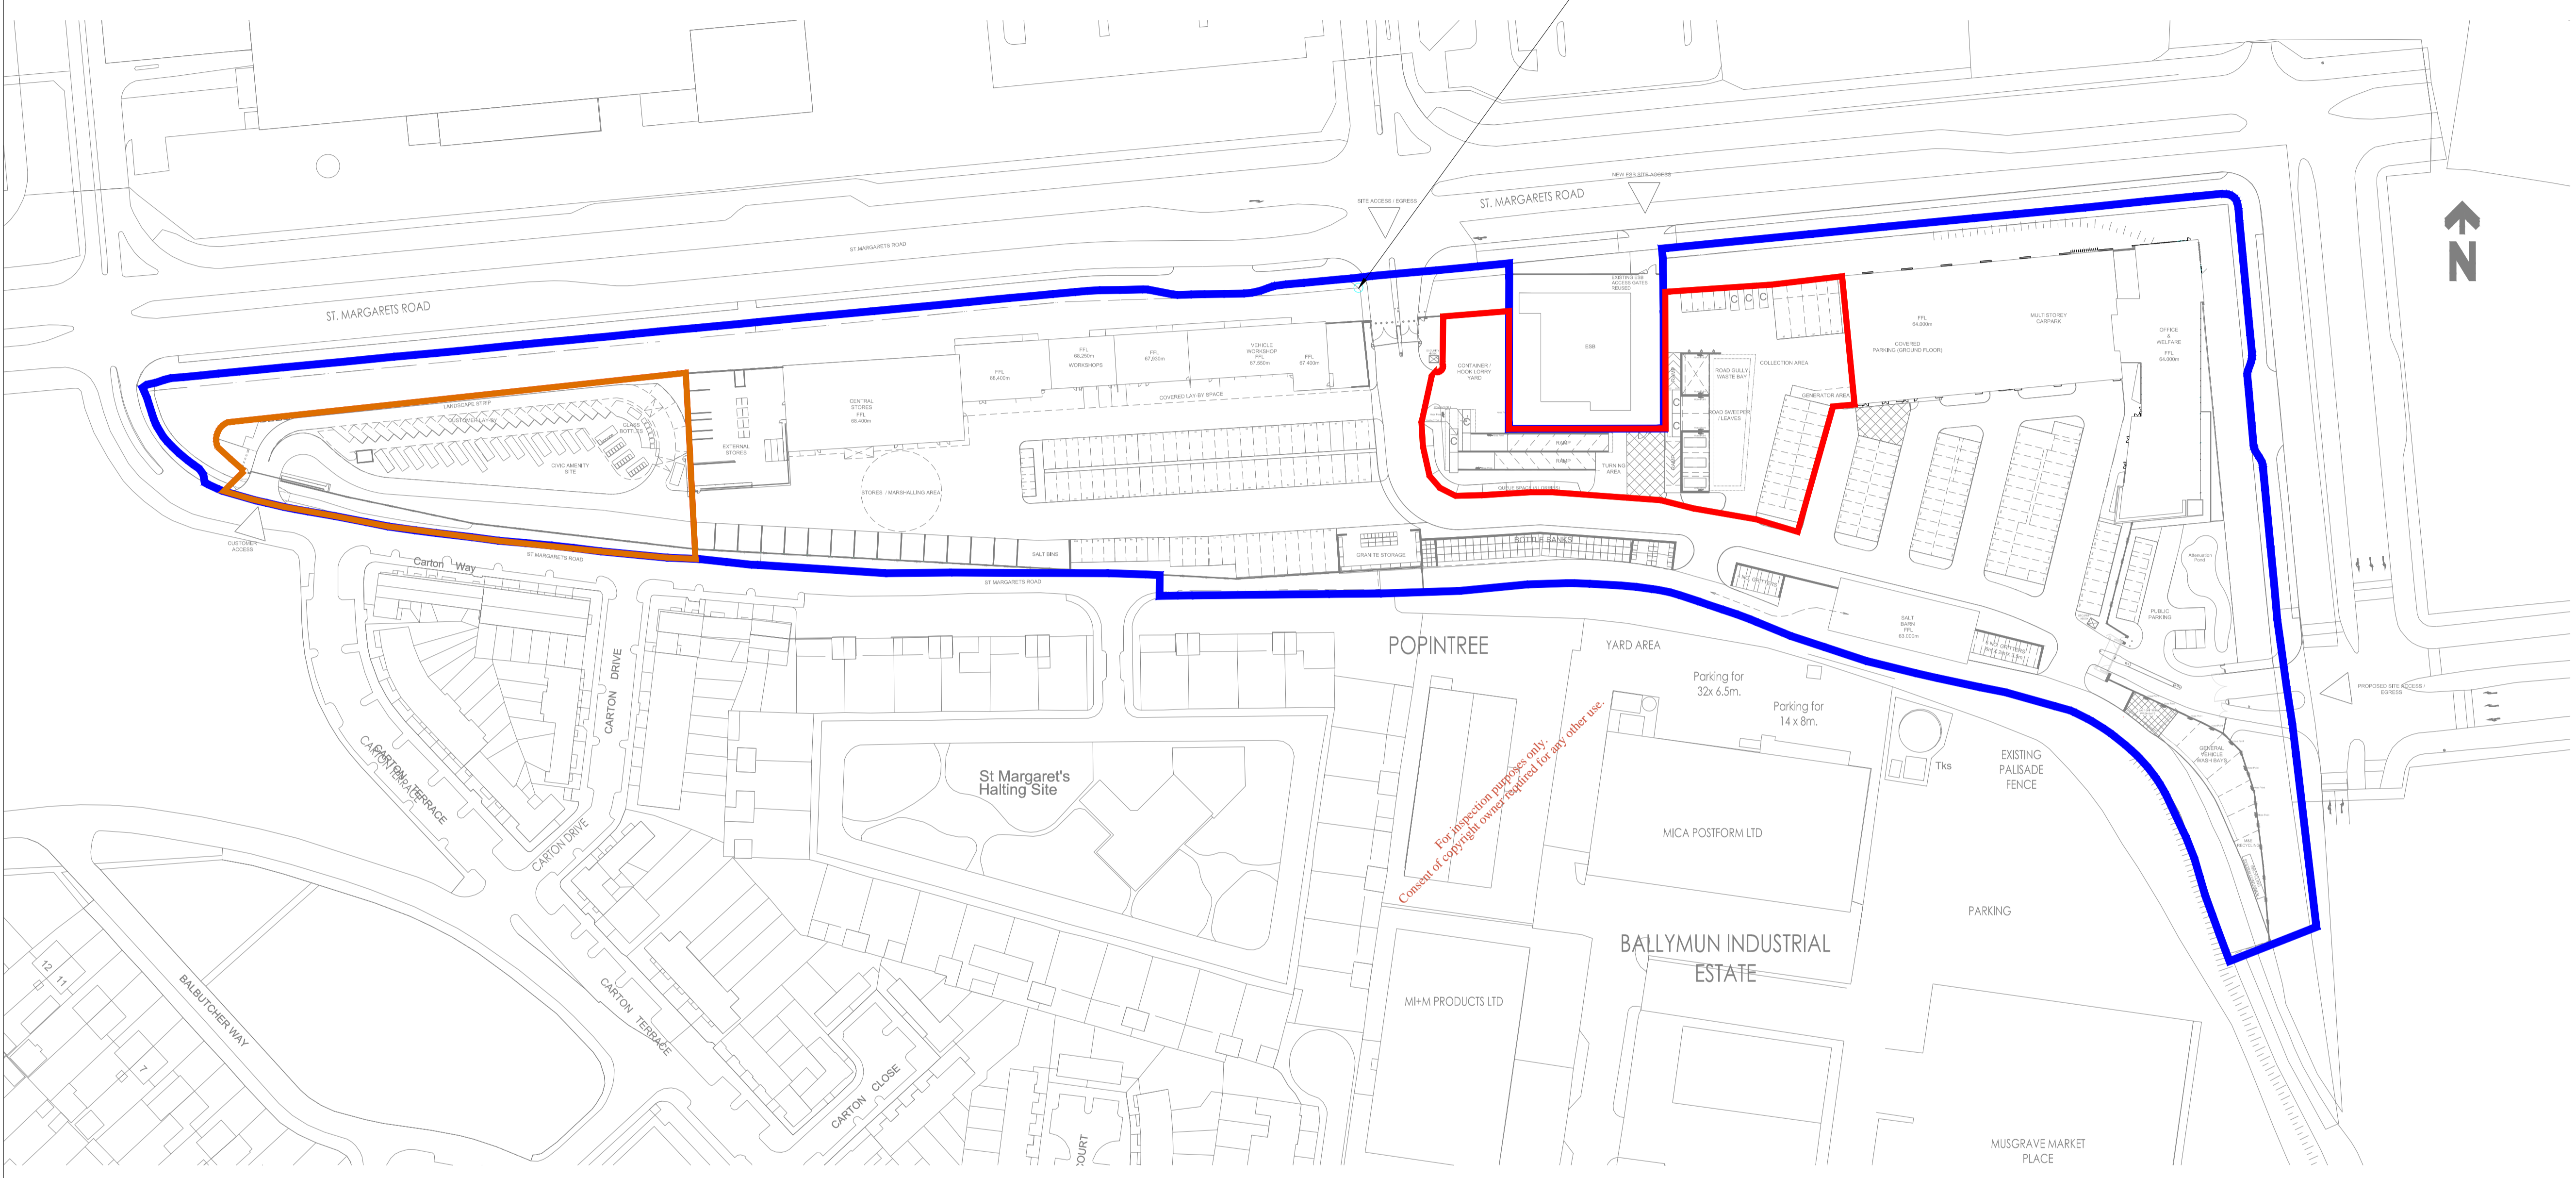



LEGEND

	OWNERSHIP BOUNDARY
	NCOD WASTE LICENCE BOUNDARY
	BALLYMUN RECYCLING CENTRE WASTE LICENCE BOUNDARY

LOCATION OF SITE NOTICE
(314906, 240922)



Rev	Date	Description	By	Chkd.
A	FEB-2019	ISSUED FOR LICENCING	PK	RH

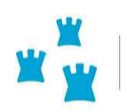Client:  Comhairle Cathrach
Bhaile Átha Cliath
Dublin City Council

Project:
**NORTH CITY OPERATIONS DEPOT
BALLYMUN
FOR DUBLIN CITY COUNCIL**


Title:
SITE NOTICE MAP

Waste Licence Site Notice Plan
(Scale 1:1000)

Scale @ A1:	1:1000
Prepared by:	Checked:
PK	RH
Project Director:	Michael McDonnell
Suitability Status:	FOR LICENCING



TOBIN
Patrick J. Tobin & Co. Ltd.
TOBIN Consulting Engineers,
Block 10-4, Blanchardstown Corporate Park,
Dublin 15, Ireland.
tel: +353-(0)1-8030406
fax: +353-(0)1-8030409
e-mail: dublin@tobin.ie
www.tobin.ie

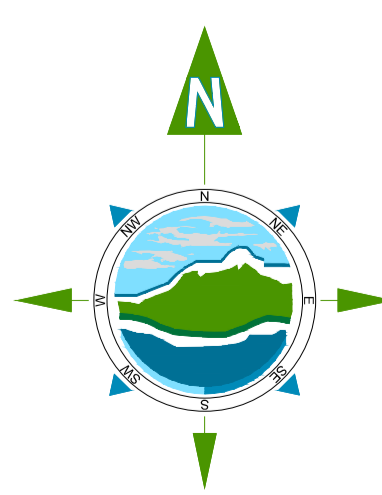

Drawing No.:	NCOD-TOB-ZZ-XX-DR-CE-6250B	Revision:	A
--------------	----------------------------	-----------	----------