


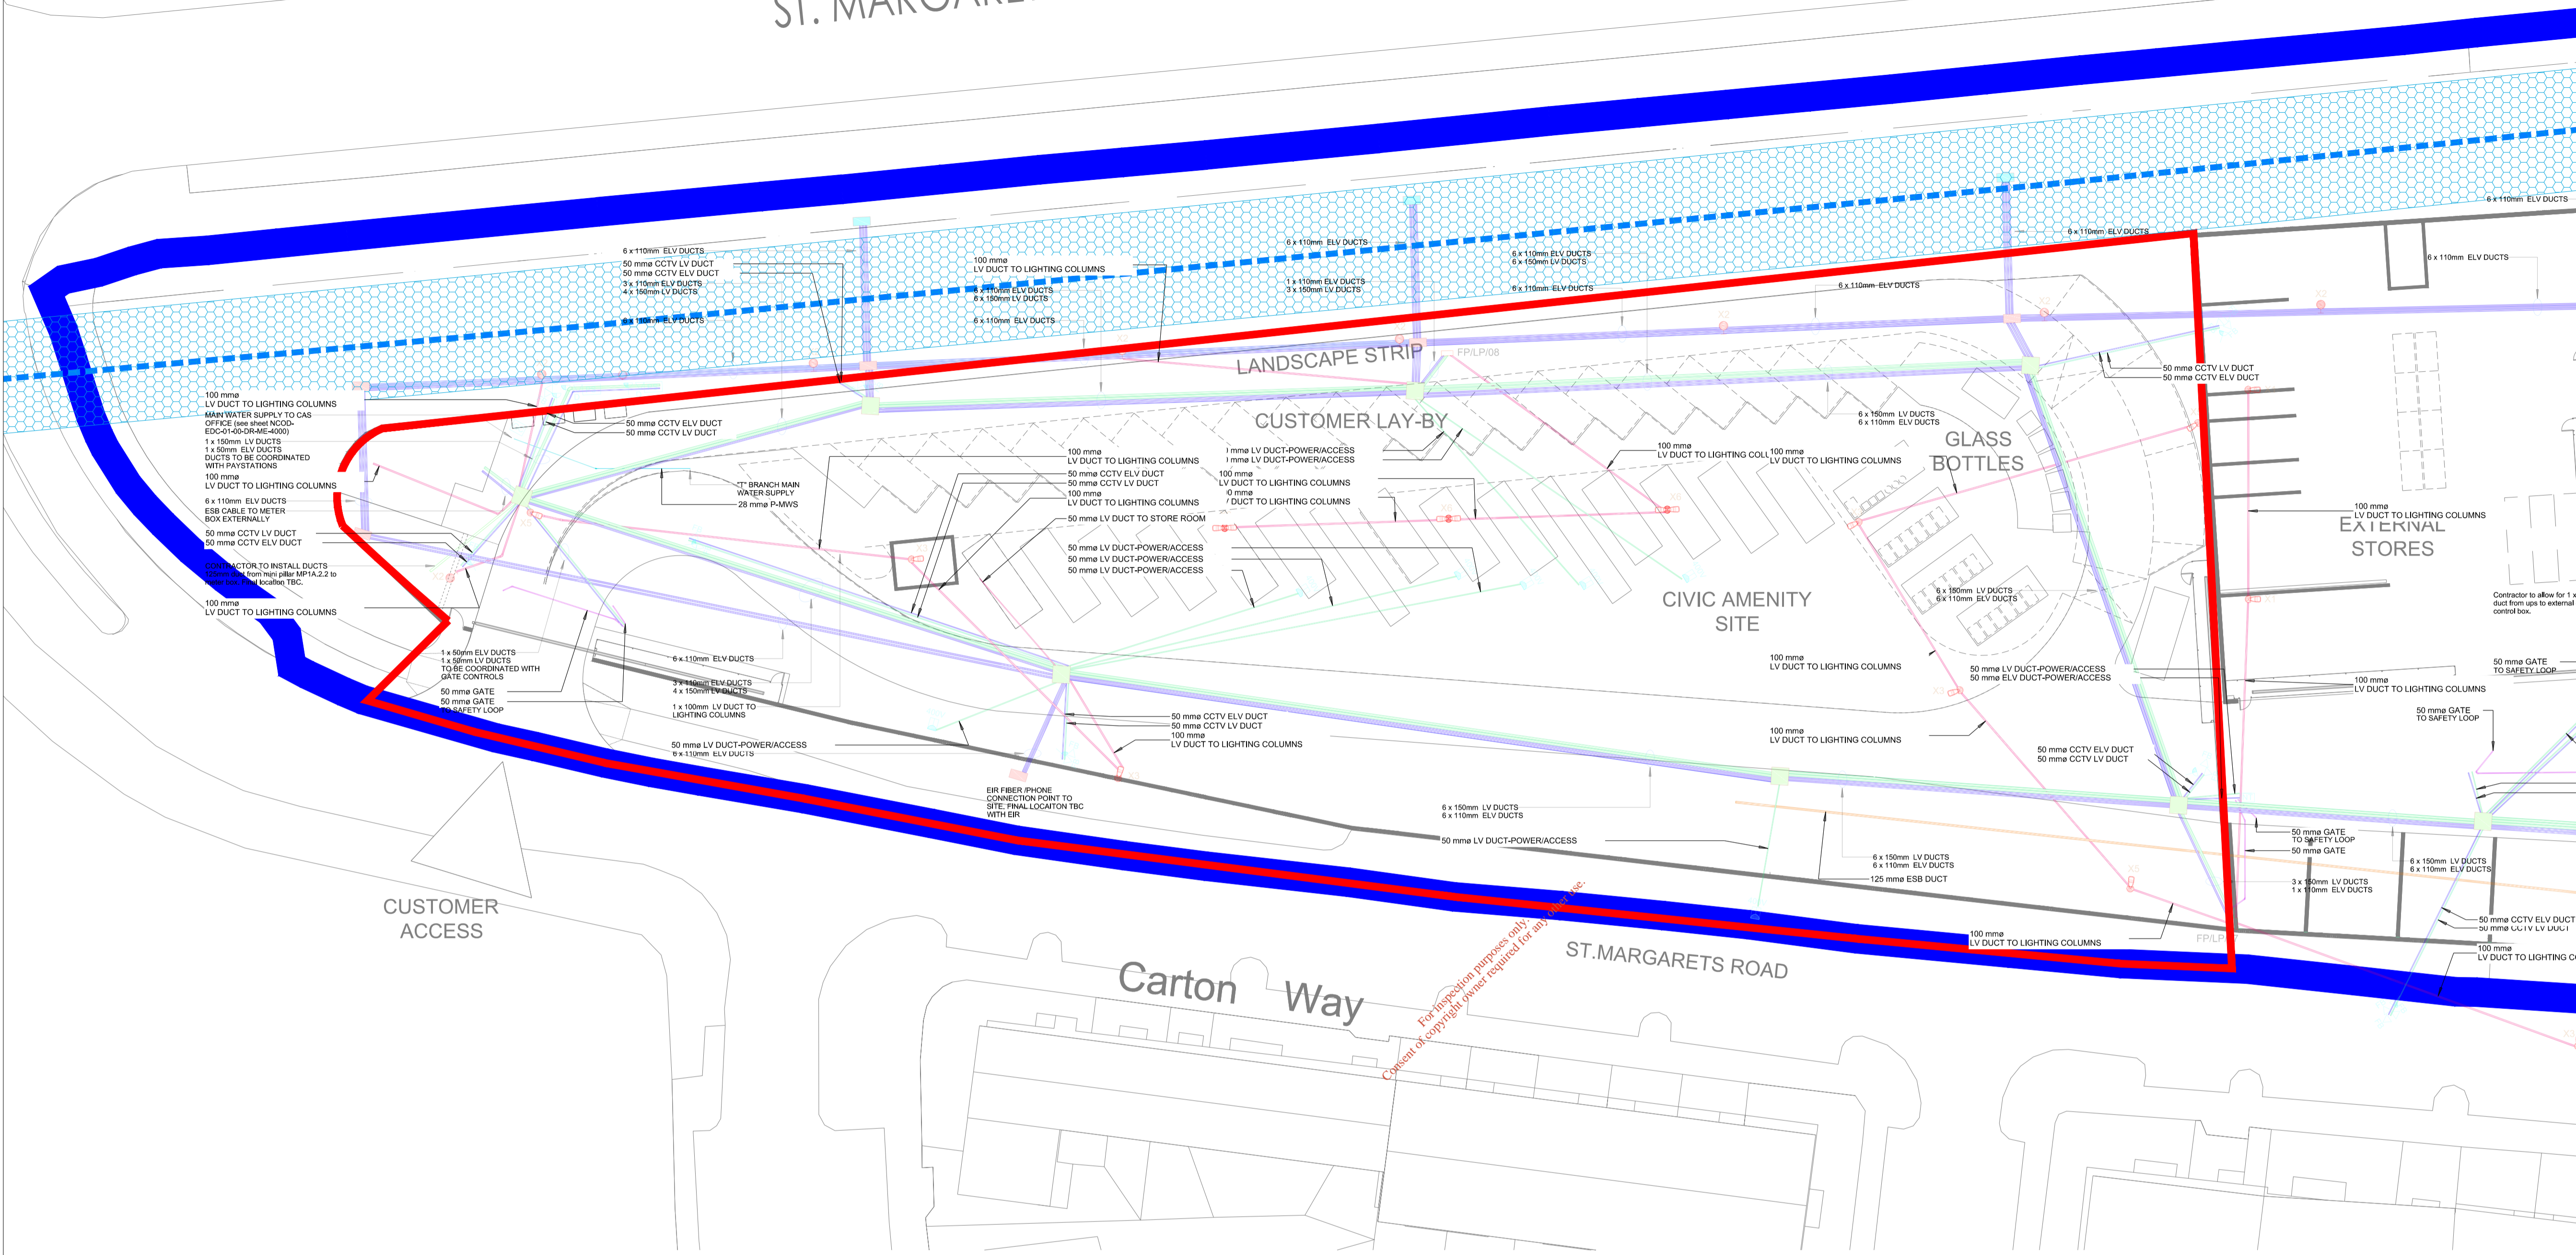


ST. MARGARETS ROAD

LEGEND

-  OWNERSHIP BOUNDARY
-  BALLYMUN RECYCLING CENTRE WASTE LICENCE BOUNDARY
-  EXISTING GAS MAIN & 8MTR WAY LEAVE



CUSTOMER ACCESS

Carton Way

ST. MARGARETS ROAD

For provision of power only
Consent of copyright required for any reuse

Rev	Date	Description	By	Chkd.
A	FEB-2019	ISSUED FOR LICENCING	PK	RH

Site Services Layout
(Scale 1:250)


Client:  Comhairle Cathrach
Bhaile Átha Cliath
Dublin City Council

Project: **BALLYMUN RECYCLING CENTRE**

Title: **SITE SERVICES PLAN**

Scale @ A1: **1:1000**
Prepared by: PK Checked: RH FEB 2019
Project Director: Michael McDonnell
Suitability Status: FOR LICENCING

 **TOBIN**
Patrick J. Tobin & Co. Ltd.
TOBIN Consulting Engineers,
Block 10-4, Blanchardstown Corporate Park,
Dublin 15, Ireland.
tel: +353-(0)1-8030406
fax: +353-(0)1-8030409
e-mail: dublin@tobin.ie
www.tobin.ie

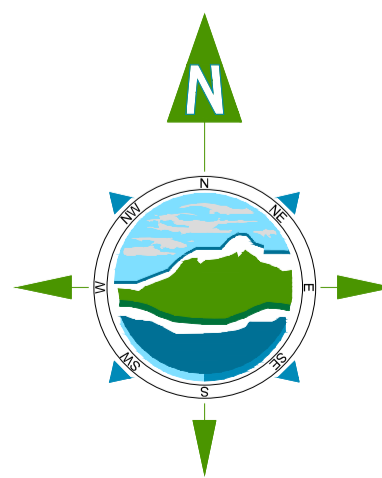

Drawing No.: NCD0-TOB-ZZ-XX-DR-CE-6255 **Revision: A**