


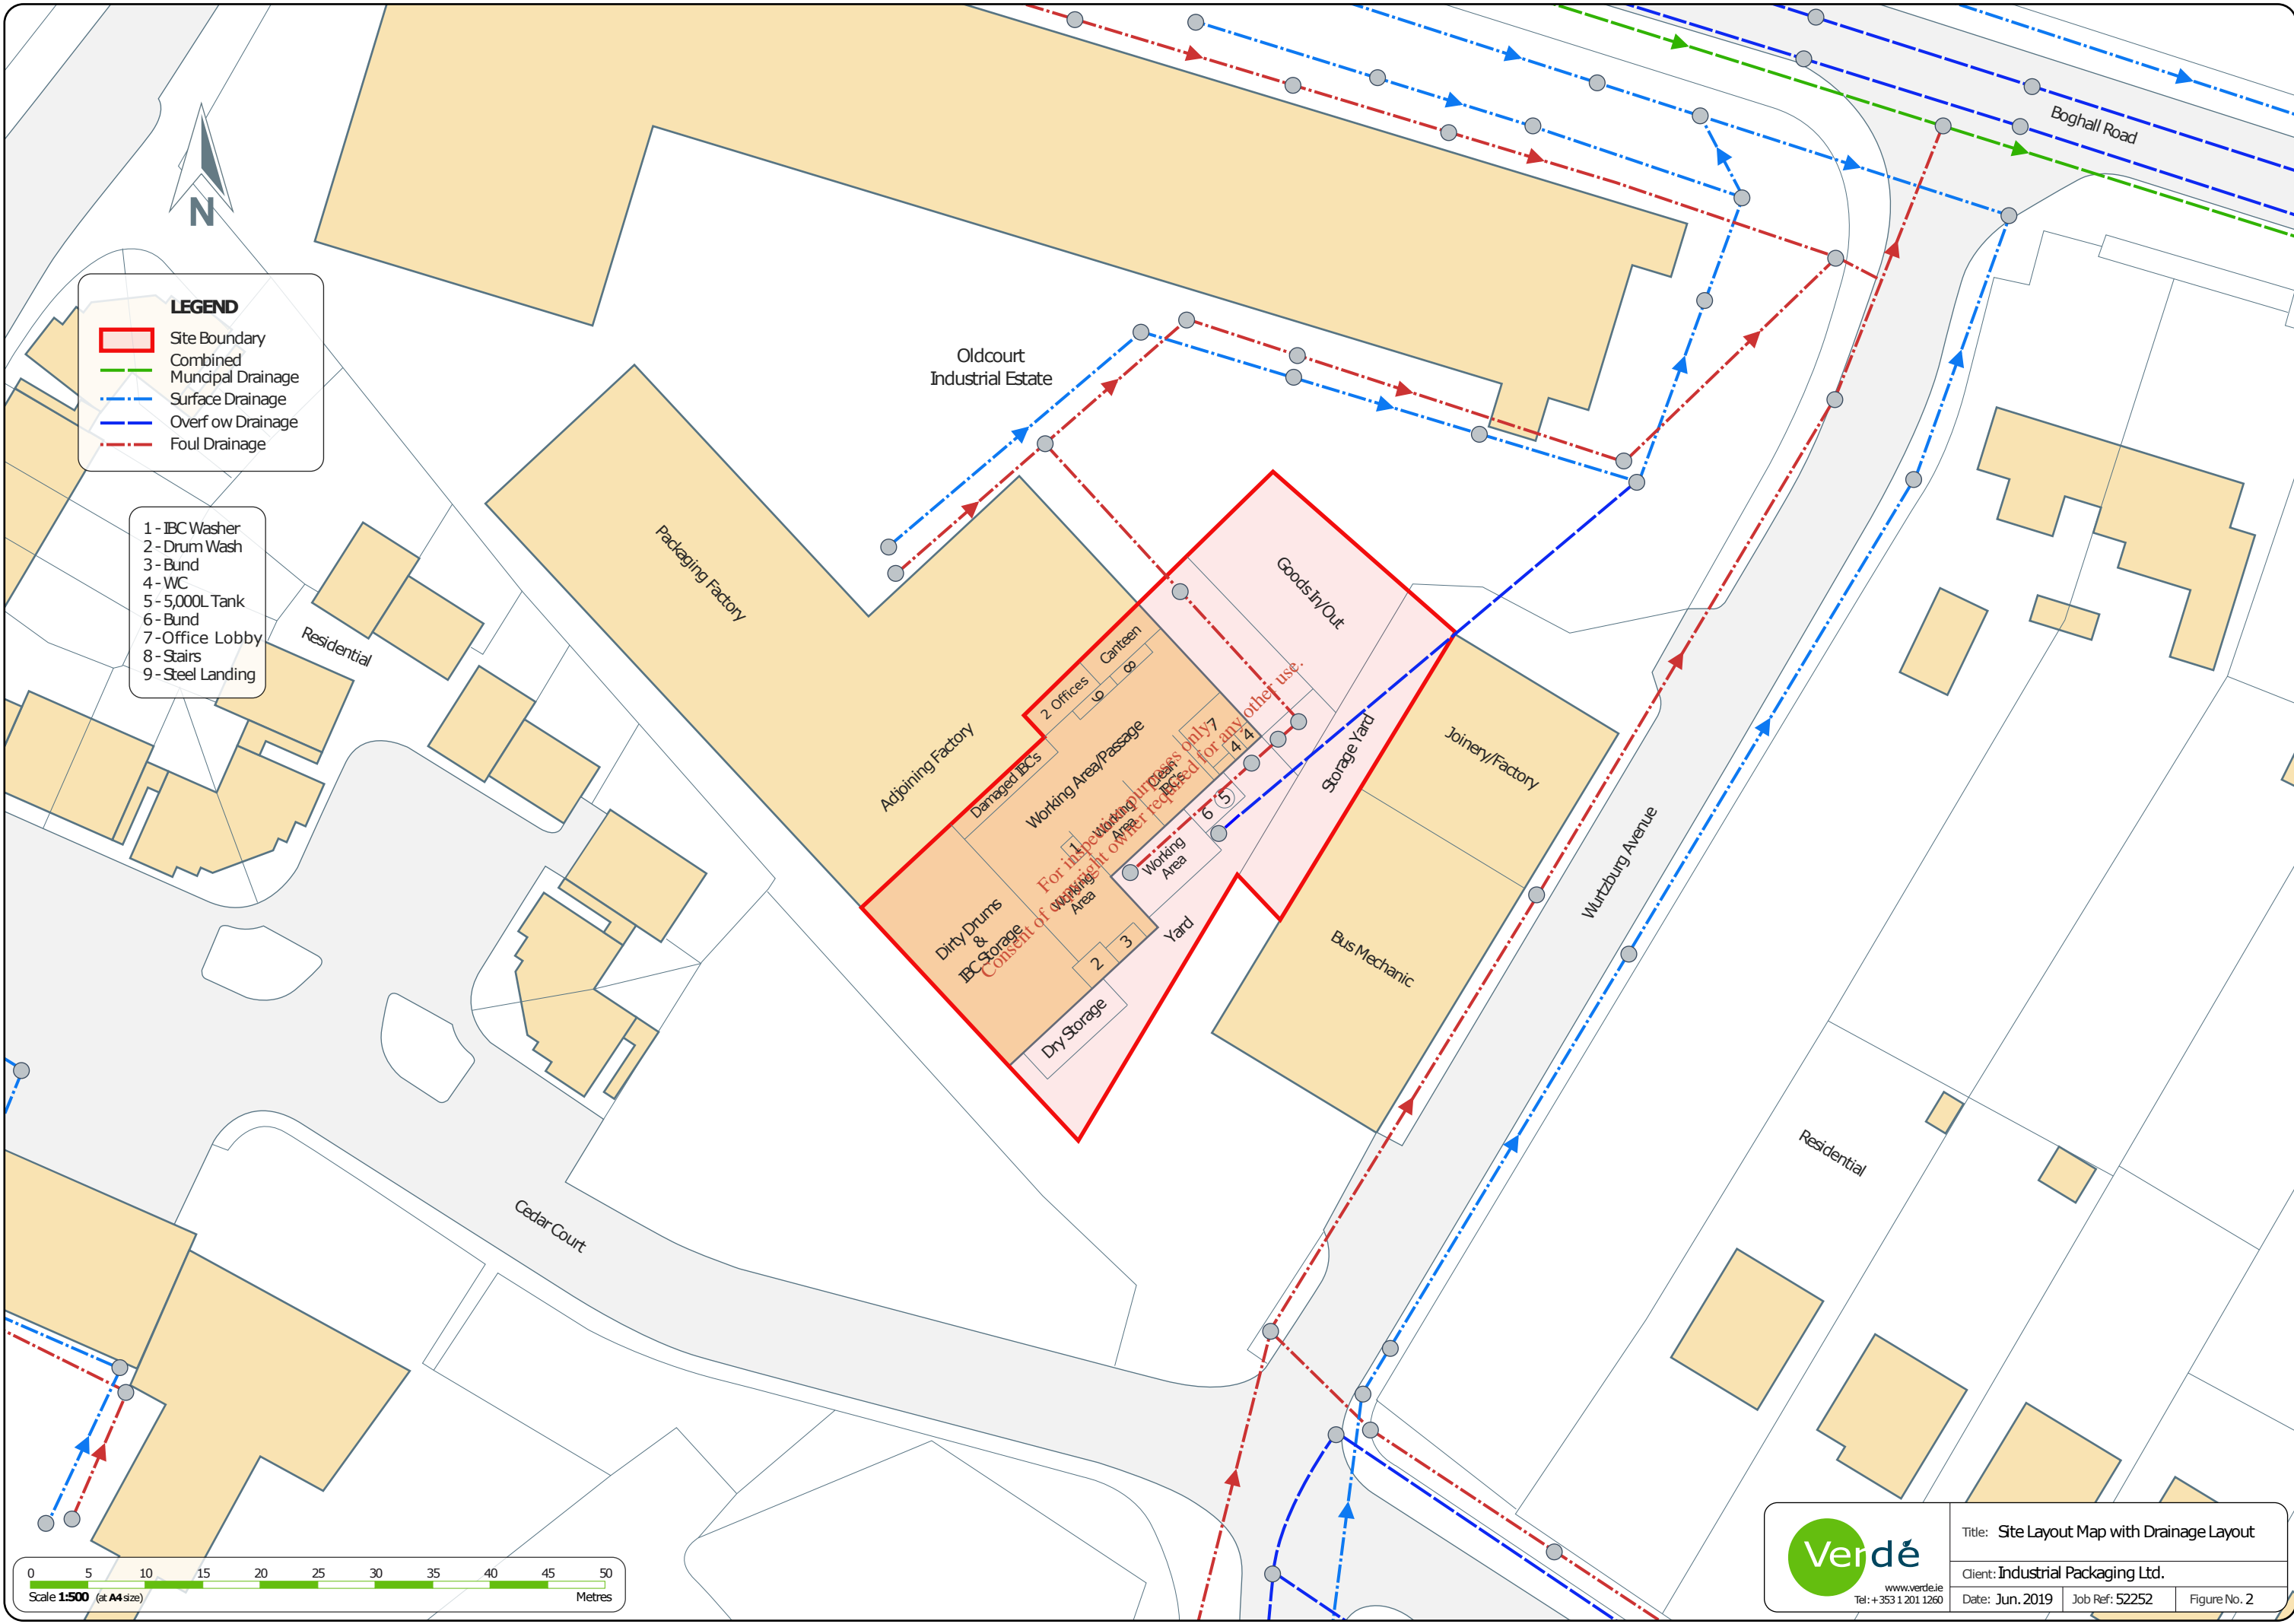


**LEGEND**

- Site Boundary
- Combined Municipal Drainage
- Surface Drainage
- Overflow Drainage
- Foul Drainage

- 1 - IBC Washer
- 2 - Drum Wash
- 3 - Bund
- 4 - WC
- 5 - 5,000L Tank
- 6 - Bund
- 7 - Office Lobby
- 8 - Stairs
- 9 - Steel Landing



For inspection only  
Consent of working required for any other use.

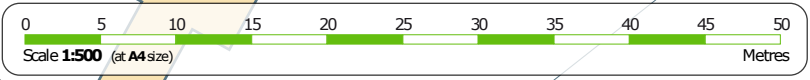

**Verde**  
www.verde.ie  
Tel: +353 1 201 1260

Title: Site Layout Map with Drainage Layout  
Client: Industrial Packaging Ltd.  
Date: Jun. 2019 Job Ref: 52252 Figure No. 2