



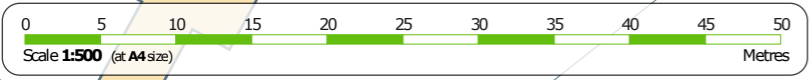

LEGEND

- Site Boundary
- Combined Municipal Drainage
- Surface Drainage
- Overflow Drainage
- Foul Drainage
- X Site Notice

- 1 - IBC Washer
- 2 - Drum Wash
- 3 - Bund
- 4 - WC
- 5 - 5,000L Tank
- 6 - Bund
- 7 - Office Lobby
- 8 - Stairs
- 9 - Steel Landing

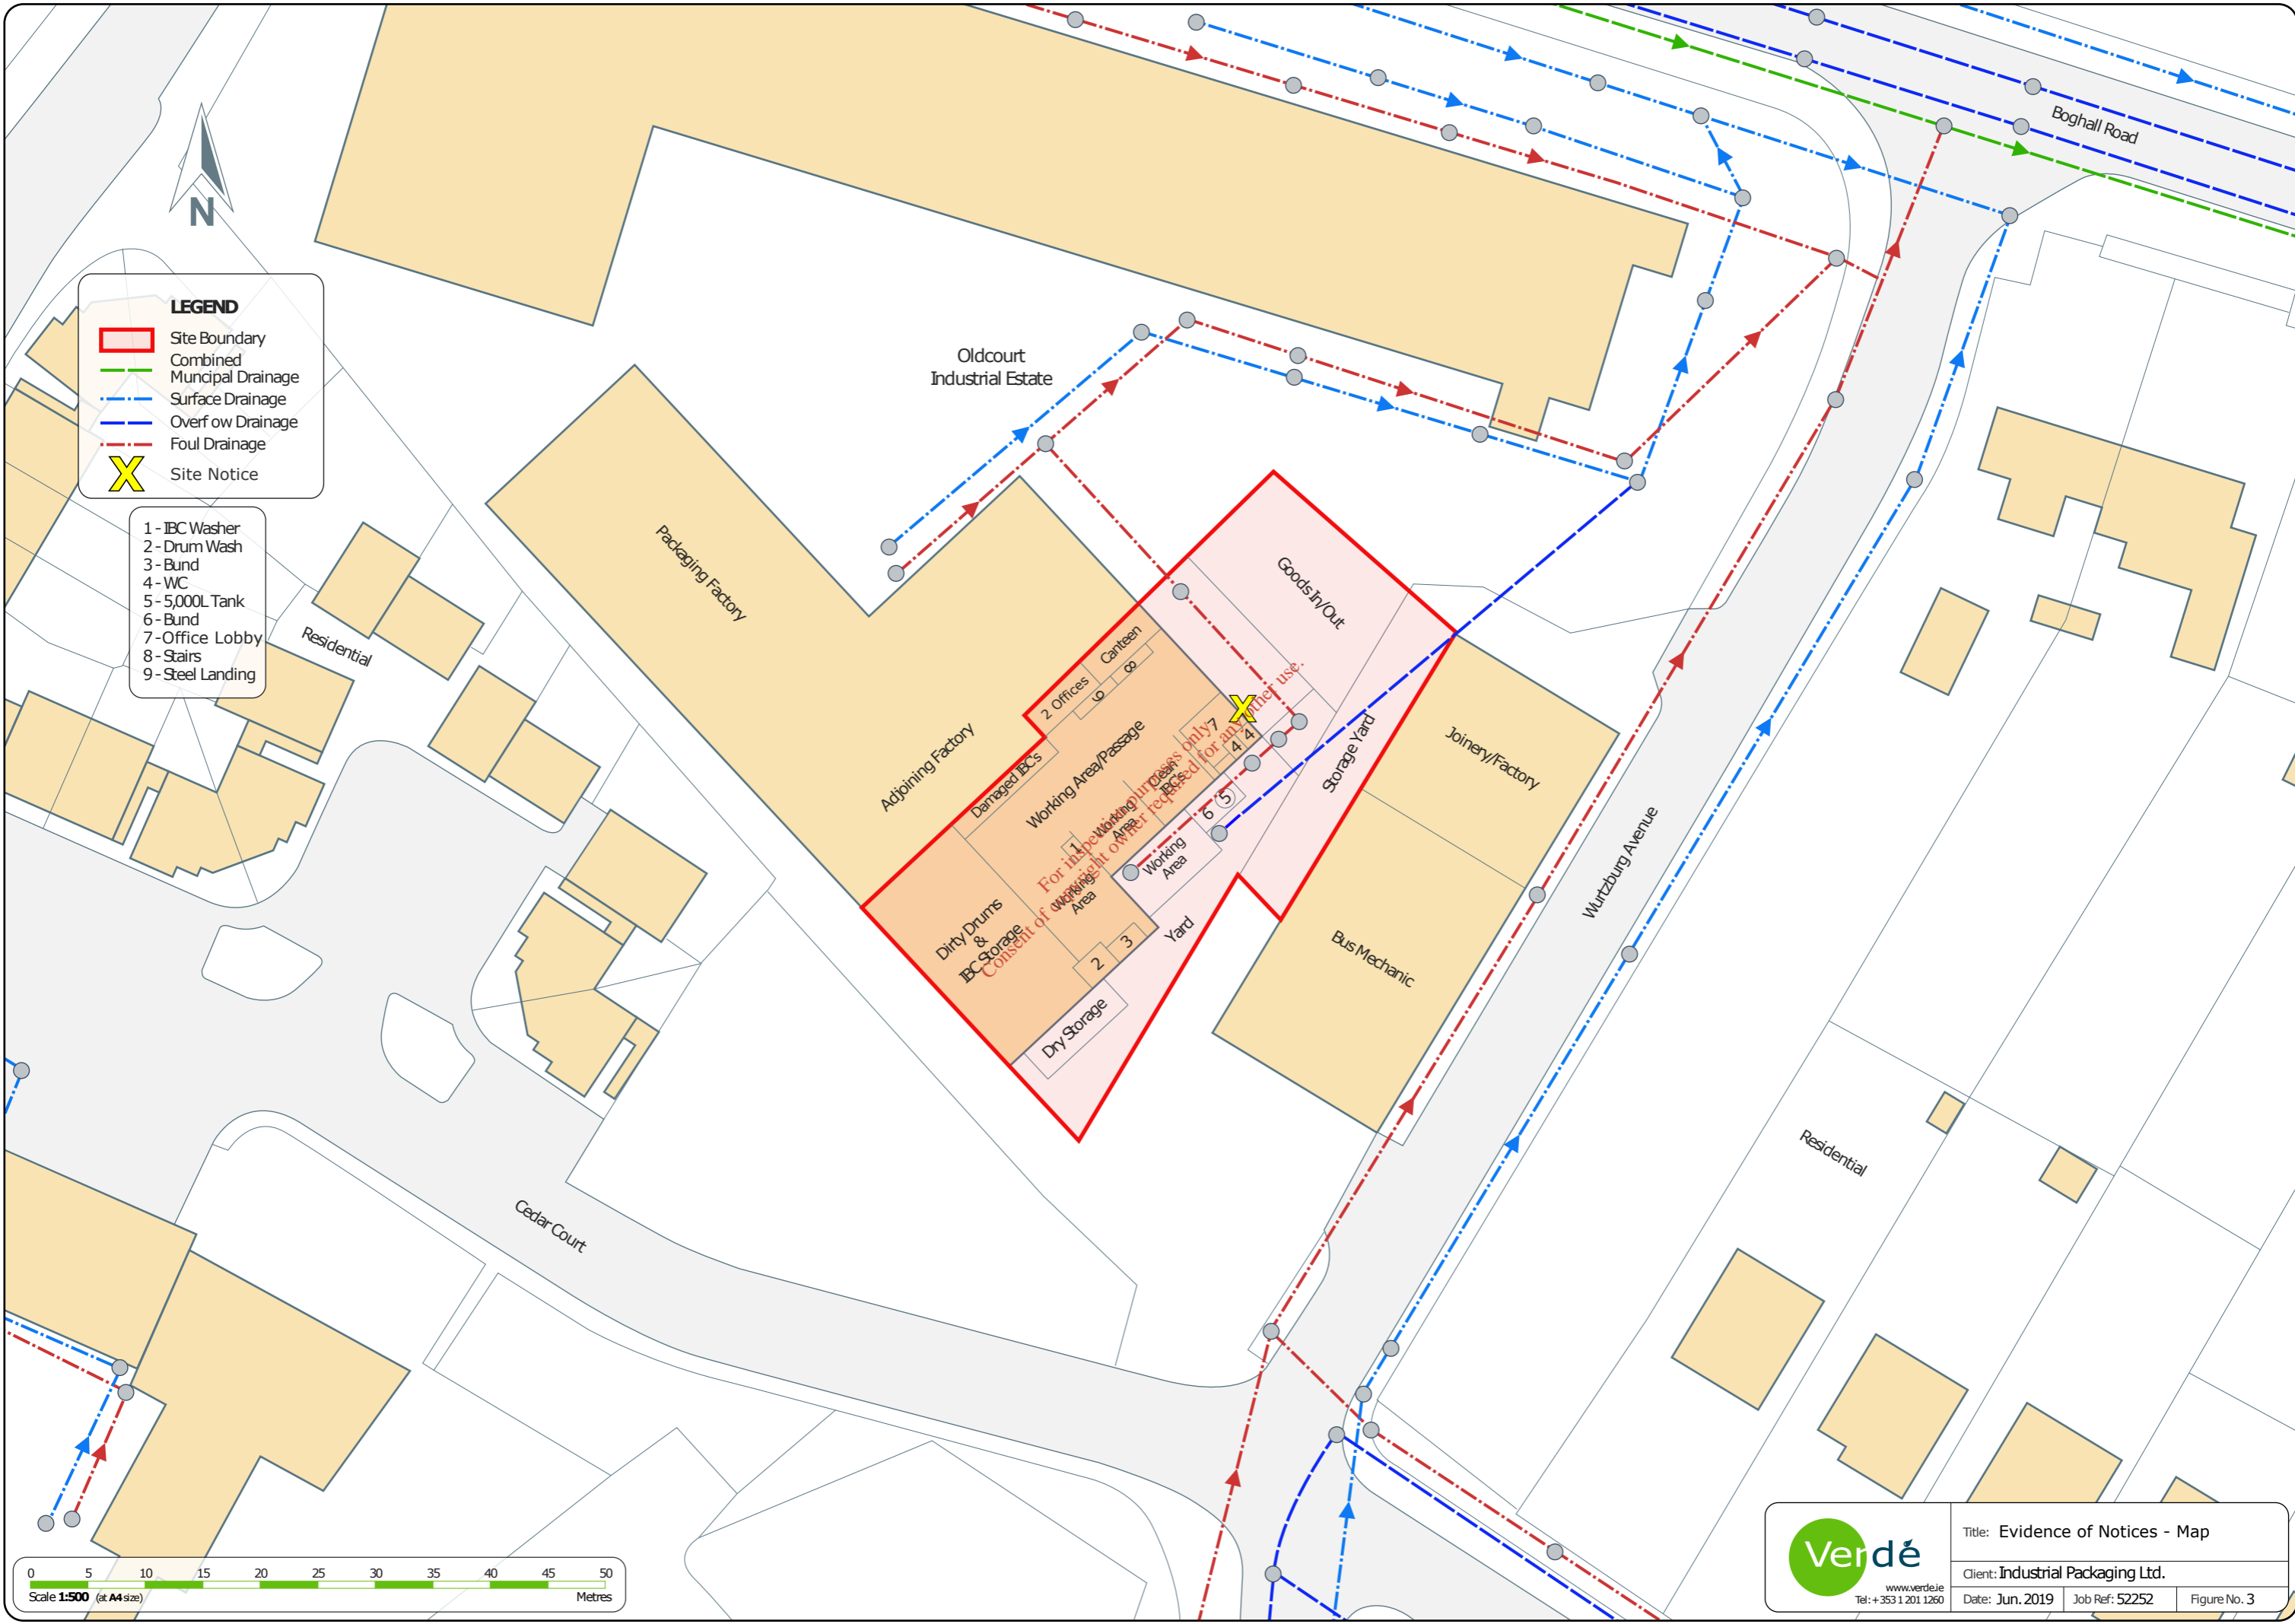

	Title: Evidence of Notices - Map		
	Client: Industrial Packaging Ltd.		
	Date: Jun. 2019	Job Ref: 52252	Figure No. 3
www.verde.ie Tel: +353 1 201 1260			