


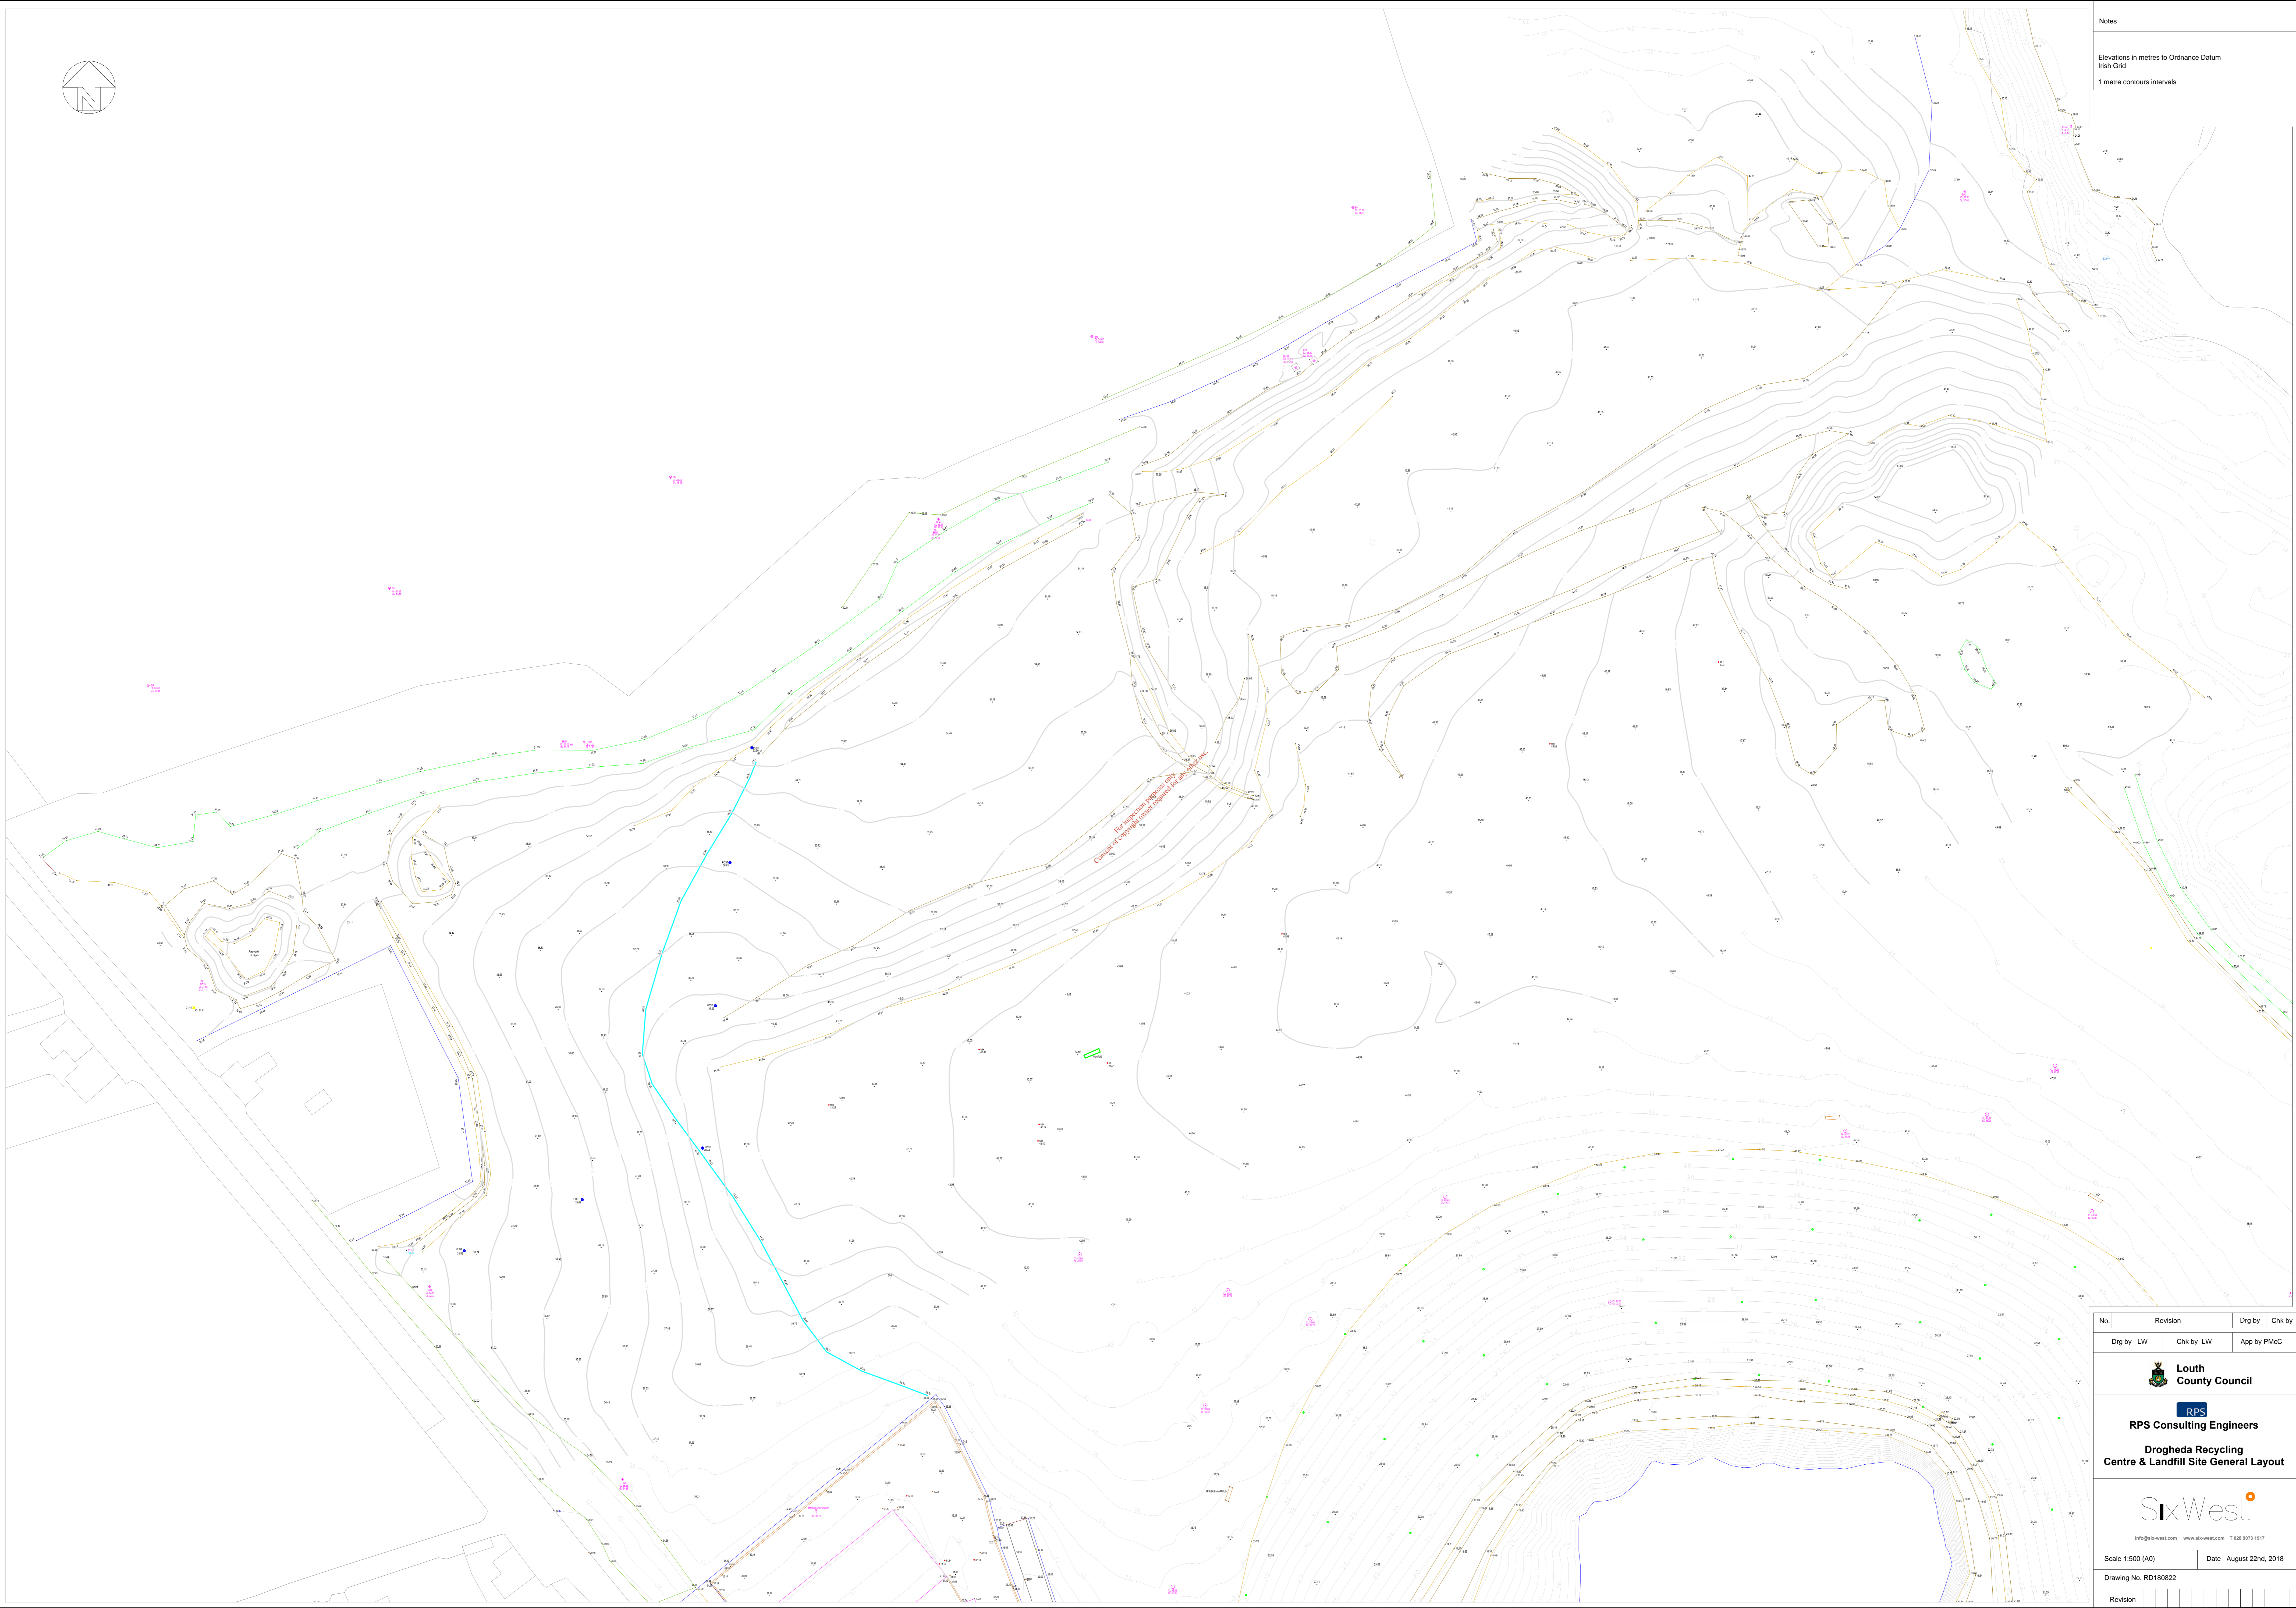

Notes  
Elevations in metres to Ordnance Datum  
Irish Grid  
1 metre contours intervals



No.	Revision	Dwg by	Chk by
		Dwg by LW	Chk by LW
			App by PM/C

**Louth  
County Council**  
**RPS  
Consulting Engineers**  
**Drogheda Recycling  
Centre & Landfill Site General Layout**

**SixWest**  
info@six-west.com www.six-west.com T 028 9073 1917

Scale 1:500 (A0) Date August 22nd, 2018  
Drawing No. RD160822

Revision