



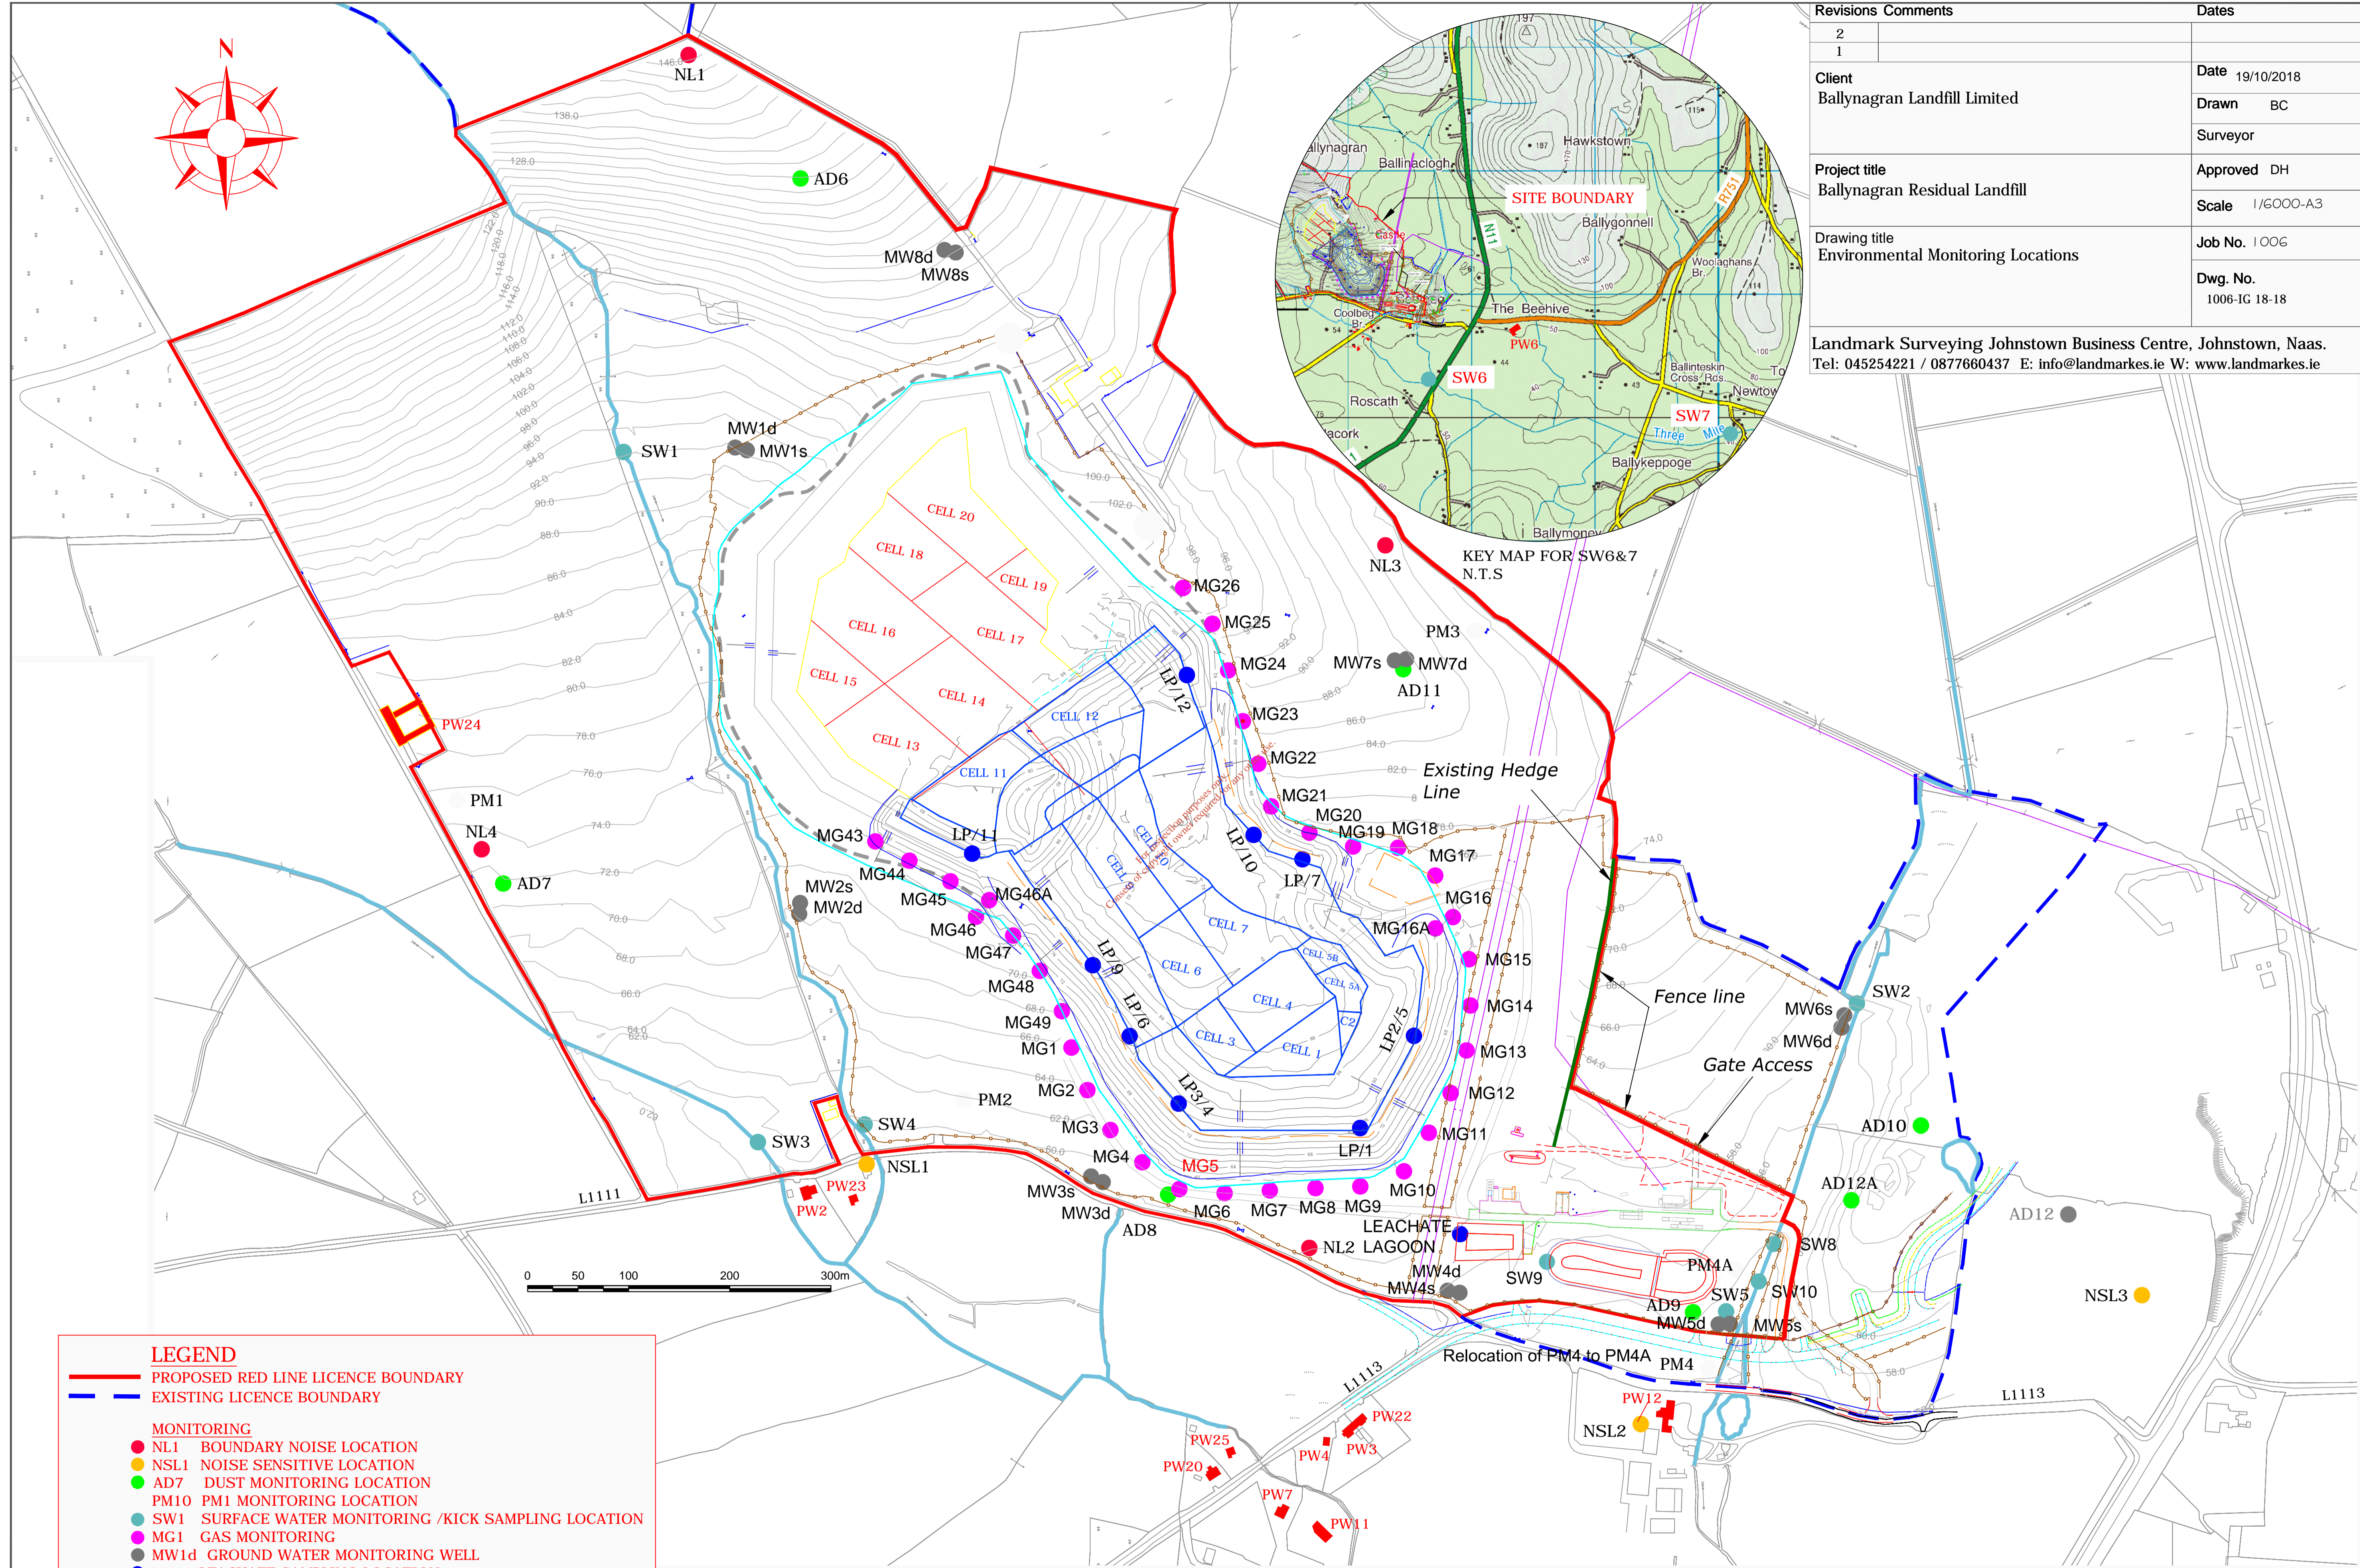

Revisions		Comments	Dates
2			
1			
Client Ballynagran Landfill Limited			Date 19/10/2018
Project title Ballynagran Residual Landfill			Drawn BC
Drawing title Environmental Monitoring Locations			Surveyor
			Approved DH
			Scale 1/6000-A3
			Job No. 1006
			Dwg. No. 1006-IG 18-18

Landmark Surveying Johnstown Business Centre, Johnstown, Naas.
Tel: 045254221 / 0877660437 E: info@landmarkes.ie W: www.landmarkes.ie

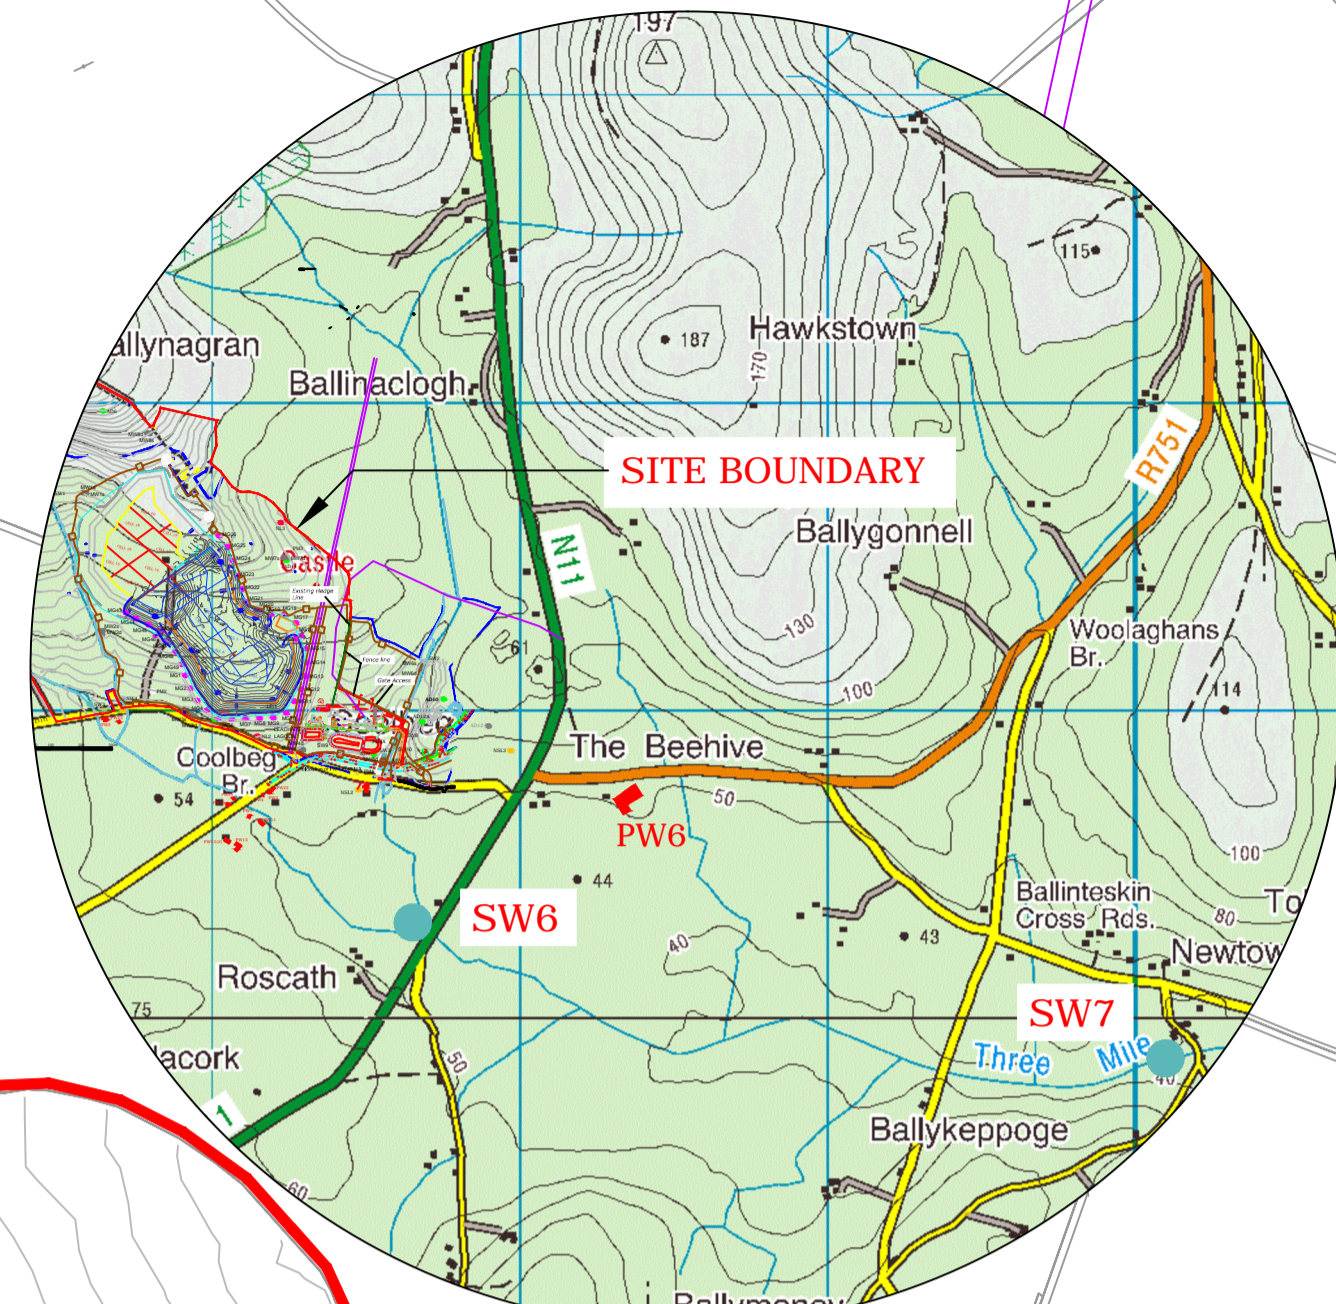

LEGEND	
	PROPOSED RED LINE LICENCE BOUNDARY
	EXISTING LICENCE BOUNDARY
MONITORING	
	NL1 BOUNDARY NOISE LOCATION
	NSL1 NOISE SENSITIVE LOCATION
	AD7 DUST MONITORING LOCATION
	PM10 PM1 MONITORING LOCATION
	SW1 SURFACE WATER MONITORING /KICK SAMPLING LOCATION
	MG1 GAS MONITORING
	MW1d GROUND WATER MONITORING WELL
	LP 1 LEACHATE SAMPLING LOCATION
	PW PRIVATE WELL

