


00507.00001.USK.SRF.EIAR.DWG.RFI.9.Wastewater Treatment & Disposal System.dwg

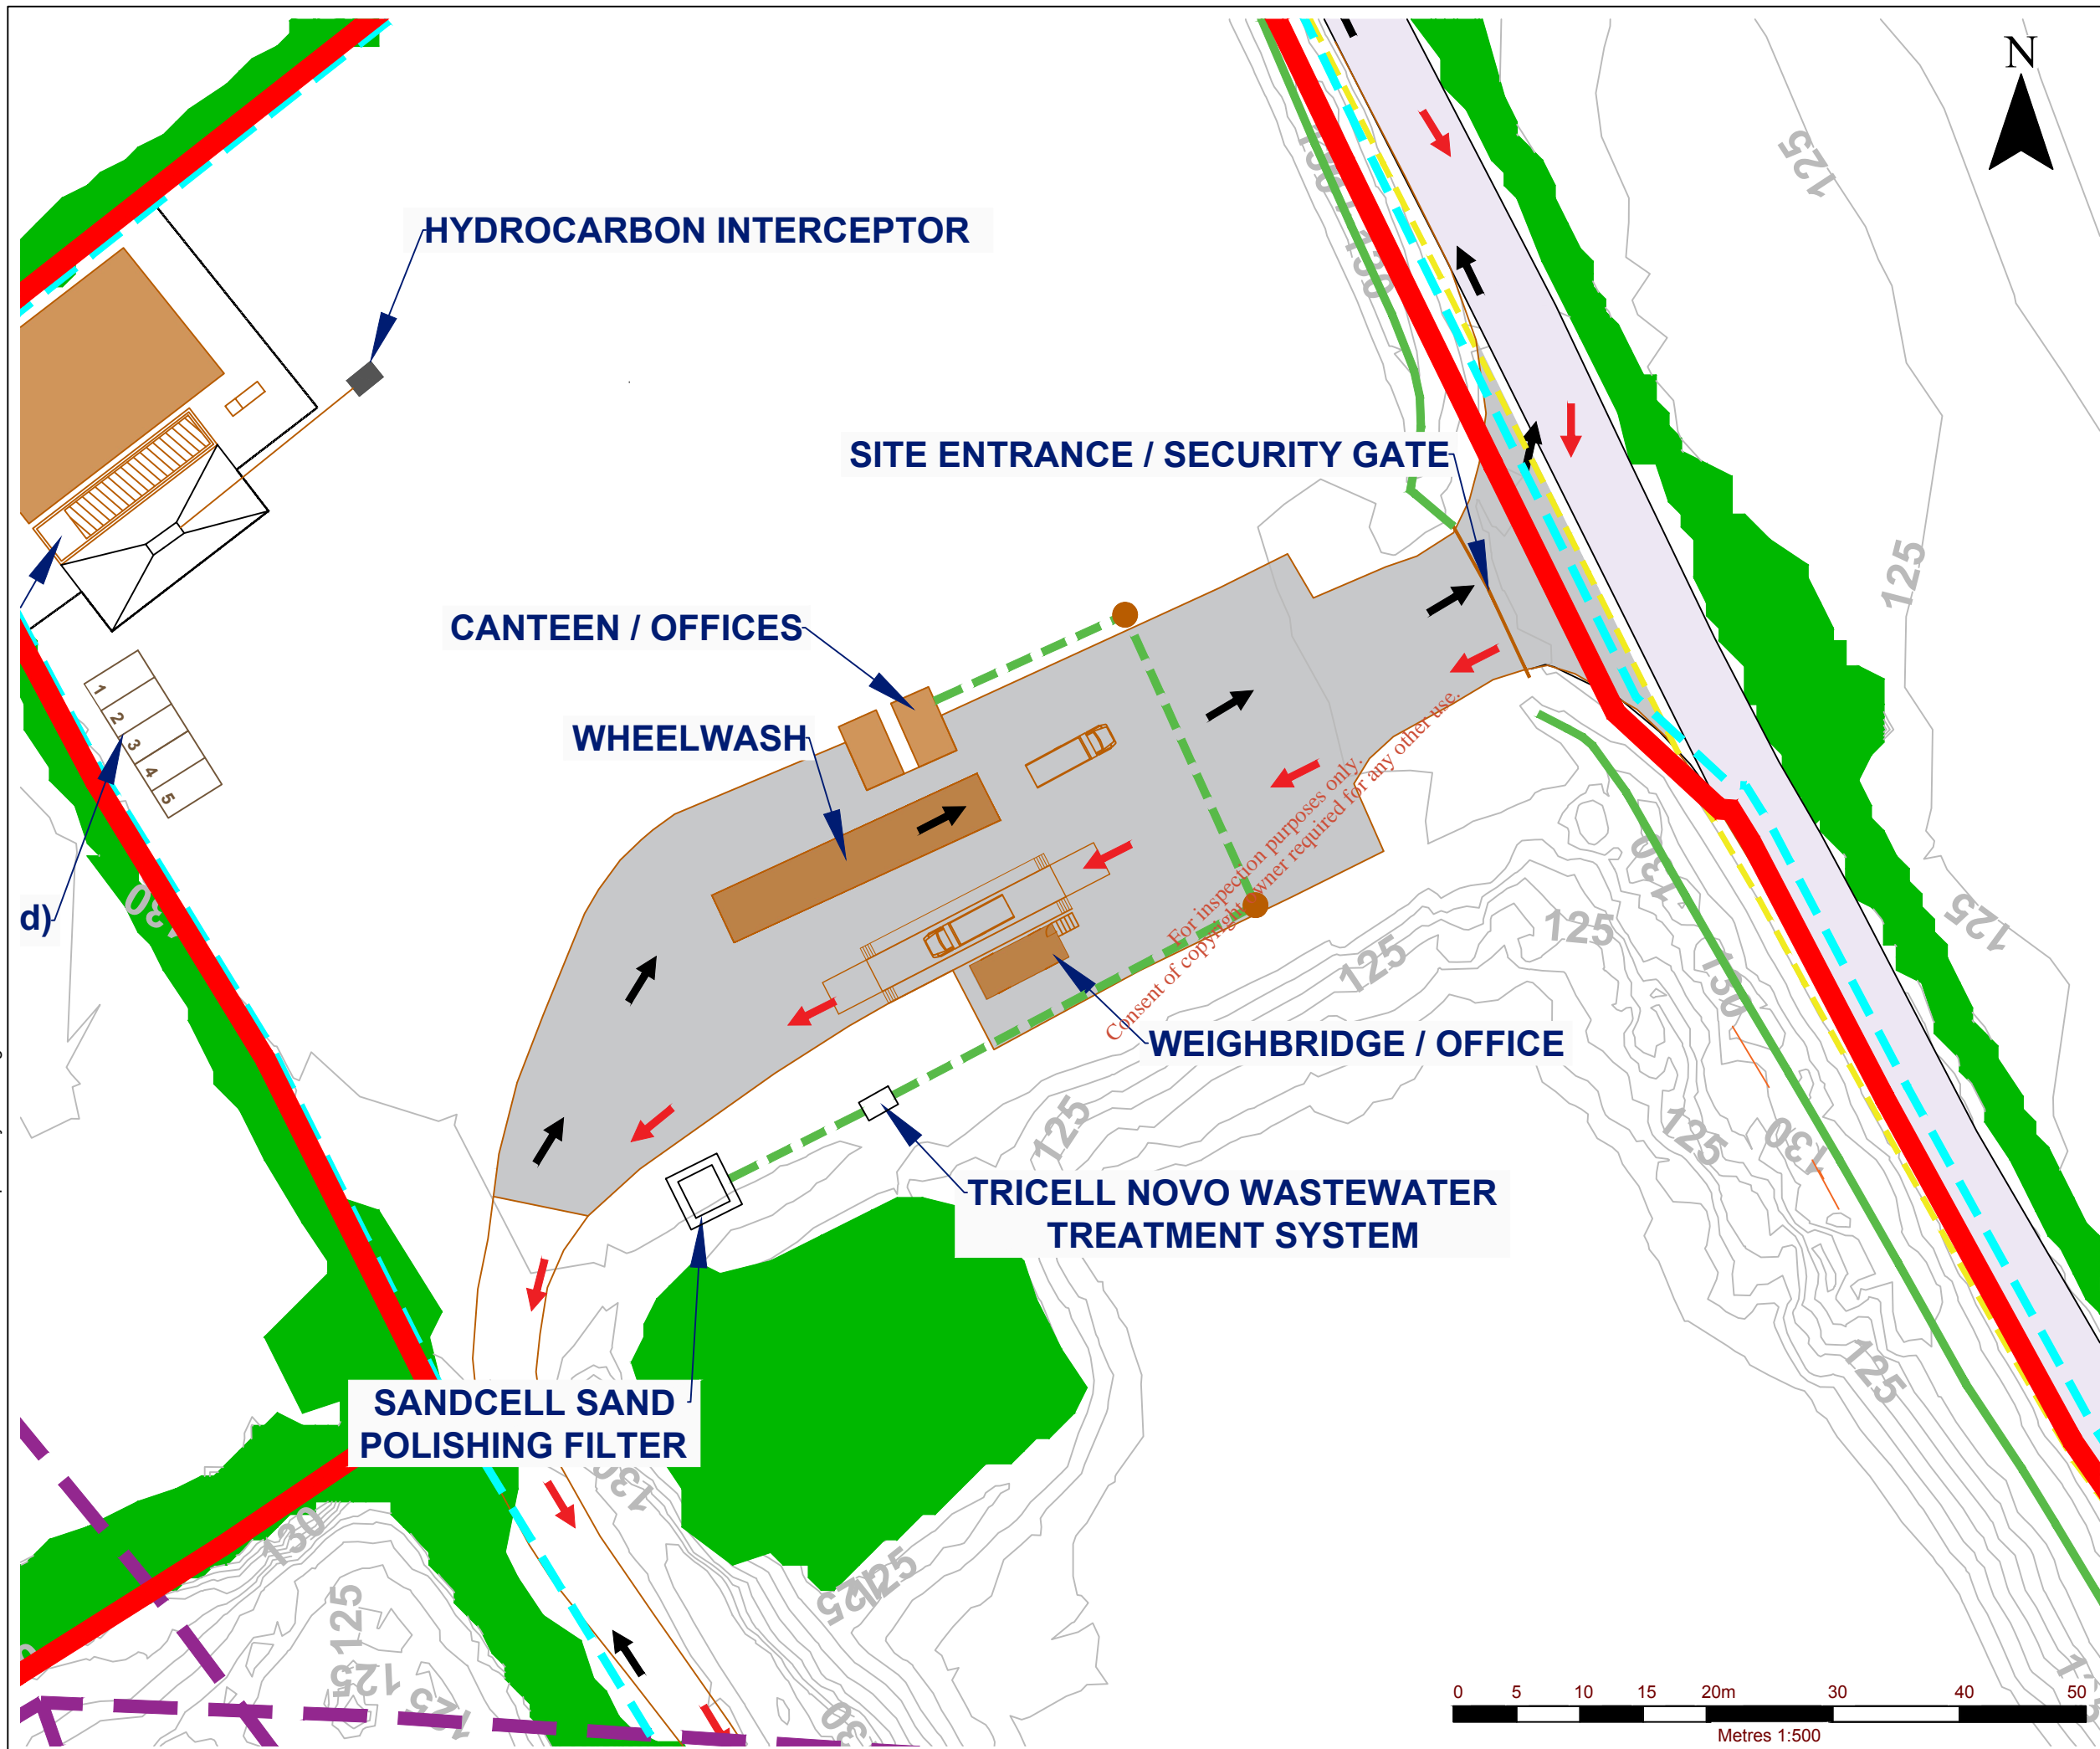

NOTES

1. Extract from Map Scale 1:5,000 Ordnance Survey No. 3895 & 3837
2. Ordnance Survey Ireland Licence No. SU 0000719 (c) Ordnance Survey Ireland and Government of Ireland

LEGEND

	PLANNING APPLICATION AREA (c. 26.6 Hectares)
	HGV TRAFFIC IN
	HGV TRAFFIC OUT
	VEGETATION
	PAVED AREA
	BUILDINGS
	OVERHEAD POWERLINE
	OVERHEAD TELECOM LINE
	WASTEWATER DRAIN
	WATER SUPPLY (INDICATIVE)

Orthomosaic produced from Aerial Photography flown January 2018 by SLR Consulting Ireland (IAA Permit No. 150052) www.slrconsulting.com Tel. +353-1-2964667.
Orthomosaic produced using Ground Control Points; Related to Irish Transverse Mercator Coordinate System and OS Malin Head Level Datum.

The accuracy of the orthomosaics and the digital elevation models (DEM) strongly depends on the flight height, lighting conditions, availability of textures, image quality, overlap, and type of terrain. Contours / 3D data relates to the surface model and not terrain levels. Typical accuracies: E: 0.05 m; N: 0.05 m; Levels: 0.30 m. All Dimensions and Levels are to be checked on site.

Copyright Reserved.

SLR SLR CONSULTING IRELAND
 7 DUNDRUM BUSINESS PARK
 WINDY ARBOUR
 DUBLIN 14
 T: +353-1-2964667
 F: +353-1-2964676
 www.slrconsulting.com

DUNLAVIN LAND RESTORATION LTD.
 REQUEST FOR FURTHER INFORMATION
 LANDS AT USK TOWNLAND,
 KILCULLEN, CO. KILDARE
 WASTEWATER TREATMENT & DISPOSAL SYSTEM

DRAWING RFI 9

Scale: 1:500 @ A3 Date: MARCH 2020

