

SECTION A-A
Scale: 1/700


- NOTES:
 1. All levels are relative to Ordnance Datum Malin Head
 2. 50m sq grid relative to Irish Transverse Mercator Co-ordinate reference system
 3. Contours are at .25m intervals

LINE TYPE LEGEND		
Box	Electricity Box	
Downpipe	Fire Hydrant	
Electricity Pole	Free Station	
Gate	Inspection Cover	
Gully	Invert Level	
Gas Valve	Lamp Post	
Gas Cover	Manhole	
Finished Floor Level	Post	
Electricity Cover	Pillar	
Manhole Cover	Telegraph pole	
Ridge	Telecom Cover	
Spot Level	Tree	
Sign	Water Meter	


LINE TYPE LEGEND	
Boundary	Surface Change
Building	Step
Bank Top	Vegetation Line
Bank Bottom	Verge
Channel	Telecom Cover
Fence	Wall
Kerb	Railing
Path	Verge
Overhead Electricity Line	Road Edge

LANDSCAPING LEGEND

	Sorbus aucuparia (Mountain Ash/Rowan)	Height at planting - 1.8-2.1m Height at maturity - 5m /8m Age to maturity - 10 / 15 years
	Fagus sylvatica (Beech)	Height at planting - 1.5-1.8 m Height at maturity - 6.5m /7m Age to maturity - 8 / 10 years
	Silver birch	Height at planting - 2.50m Height at maturity - 6m / 8m Age to maturity - 10 / 12 years
	Ilex aquifolium (Holly)	Height at planting - 1.2m / 1.5m Height at maturity - 3.5m / 4m Age to maturity - 7 / 8 years
	Crateagus monogyan (Hawthorn/Hedging)	Height at planting - 0.6m / 0.9m Height at maturity - 3.0m / 3.5m Age to maturity - 6 / 7 years
	EXISTING Native trees and Hedging	
	Lawned Area	50/50 Lawn Seed
	Low Level shrubery	Burnet rose Guelder rose (Viburnum opulus) Sprinkle (Euonymus europaeus) Privet (Ligustrum vulgare) Broom (Cytisus scoparius)
	Driveway / hard surface	

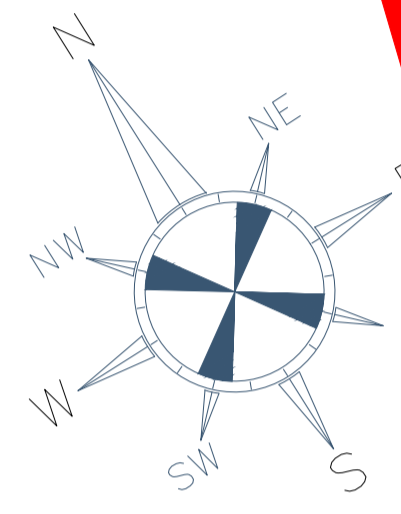

- Existing Poultry House
 - Proposed Extension
 - Existing Concrete Apron
 - Existing Wash Tank 9.5 x 4 Meters
 - 4.8 Hectare Range Area
 - Existing Sheds/Garages
 - Existing Neighboring Dwellings
 - Site Boundary
- Site Area = 5.3 Hectares or 13.1 Acres

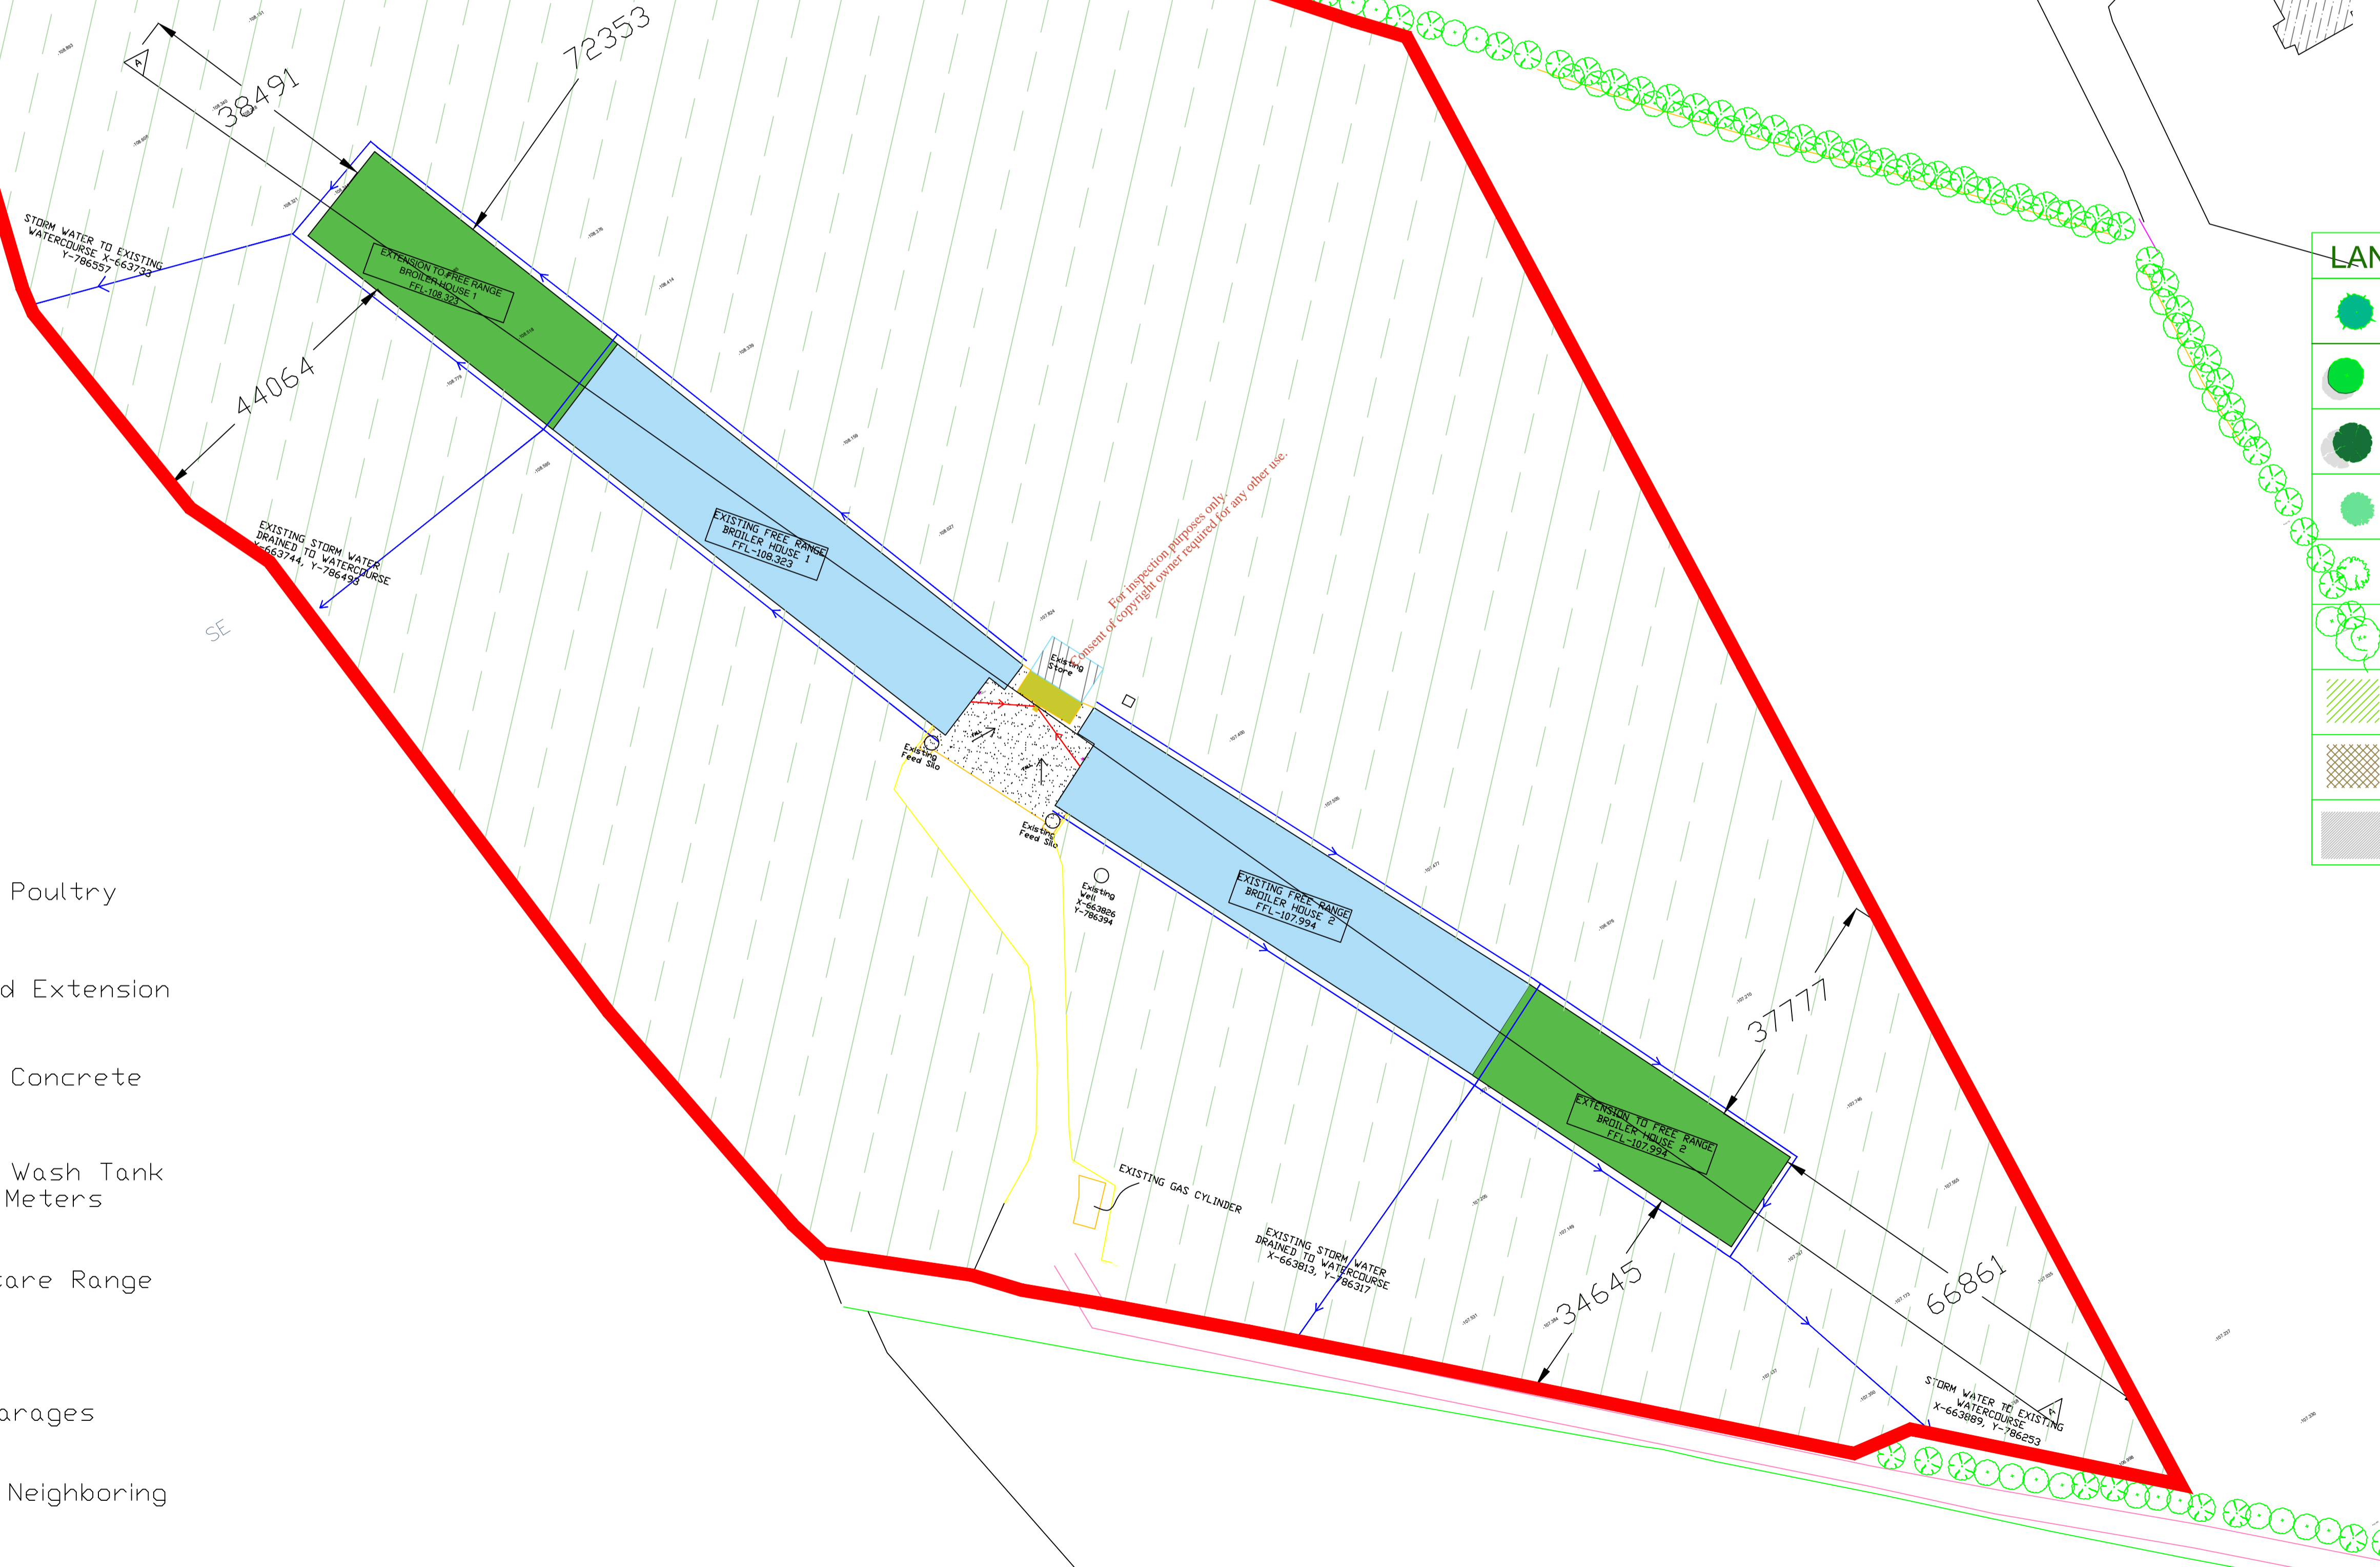

REVISIONS		
No.	Date	Description

Market Square, Castleblayney, Monaghan, Ireland
 Tel: 042 9740671 Mobile: 087 6640932 / 087 7632025
 Website: www.horizon-group.ie

- Topographical Surveys
- Measured Building Surveys
- Legal Mapping
- RICS Condition Reports
- Site Suitability For Waste Water Treatment

Client:
John & Charles Smith

Professional:
CLW Environmental

Project Title:
Proposed Extensions to Poultry Houses

Drawn: TD Dwg No: 01/001
 Scale: 1/600 Date: 27/08/20