




CONSULTANTS IN ENGINEERING,
ENVIRONMENTAL SCIENCE & PLANNING

APPENDIX 5

Control Surveys Topographical Mapping


*For inspection purposes only.
Consent of copyright owner required for any other use.*

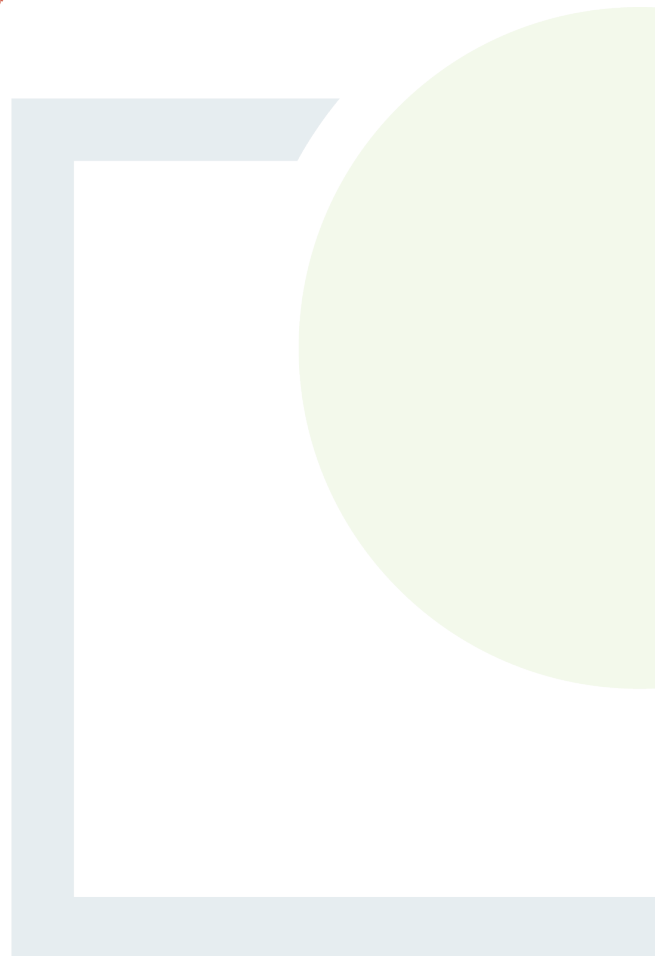

- NOTES:
- All levels are relative to Ordnance Datum Main Head
 - 50m sq grid relative to Irish Transverse Mercator Co-ordinate reference system
 - Contours are at .25m intervals

SYMBOL LEGEND			
○AV	Air Valve	○SV	Sluice Valve
●V	Valve	●WV	Water Valve
■FH	Fire Hydrant	●WM	Water Meter
□IC	Inspection Chamber	●Post	Post
□TE	Telecom Duct	□TF	ESB Duct
□TB	Telecom Box	□TB	ESB Box
○T	Tree	○EP	ESB Pole
○TS	Tree Spread	○TP	Telecom Pole
○BS	Bush/Shrub	○LS	Lamp Standard
○S	Sign	○TS	Traffic Sign
●AJ	Armstrong Junction	■GY	Gully
□ER	Earth Road	■GS	Gas
○TL	Traffic Light	●B	Boltard
■CATV	Cable TV Duct	○B	Bin
○G	Gate	○Stay	Stay
○MS	Manhole & Cover Level	○S	Service
○SS	Survey Station	○P	Pipe
■RH	Ridge Height	■CH	Coping Height
■FL	Finished Floor Level	■CH	Cutter Height
■EH	Eaves Height	■RH	Roof Height
■BH	Boundary Height	■SH	Spot Height

LINE TYPE LEGEND	
—	Wall
—	Concrete Edge
—	Fence
—	Centerline of Trees
—	Footpath
—	Hedge
—	Drain/River
—	Slip
—	Flower Bed
—	Plinth
—	ESB Line
—	Telecom Line
—	Mound
—	Building
—	Kerb
—	Road
—	Contour Major
—	Contour Minor
—	Bottom of Bank
—	Top of Bank
—	Yellow Line
—	White Line

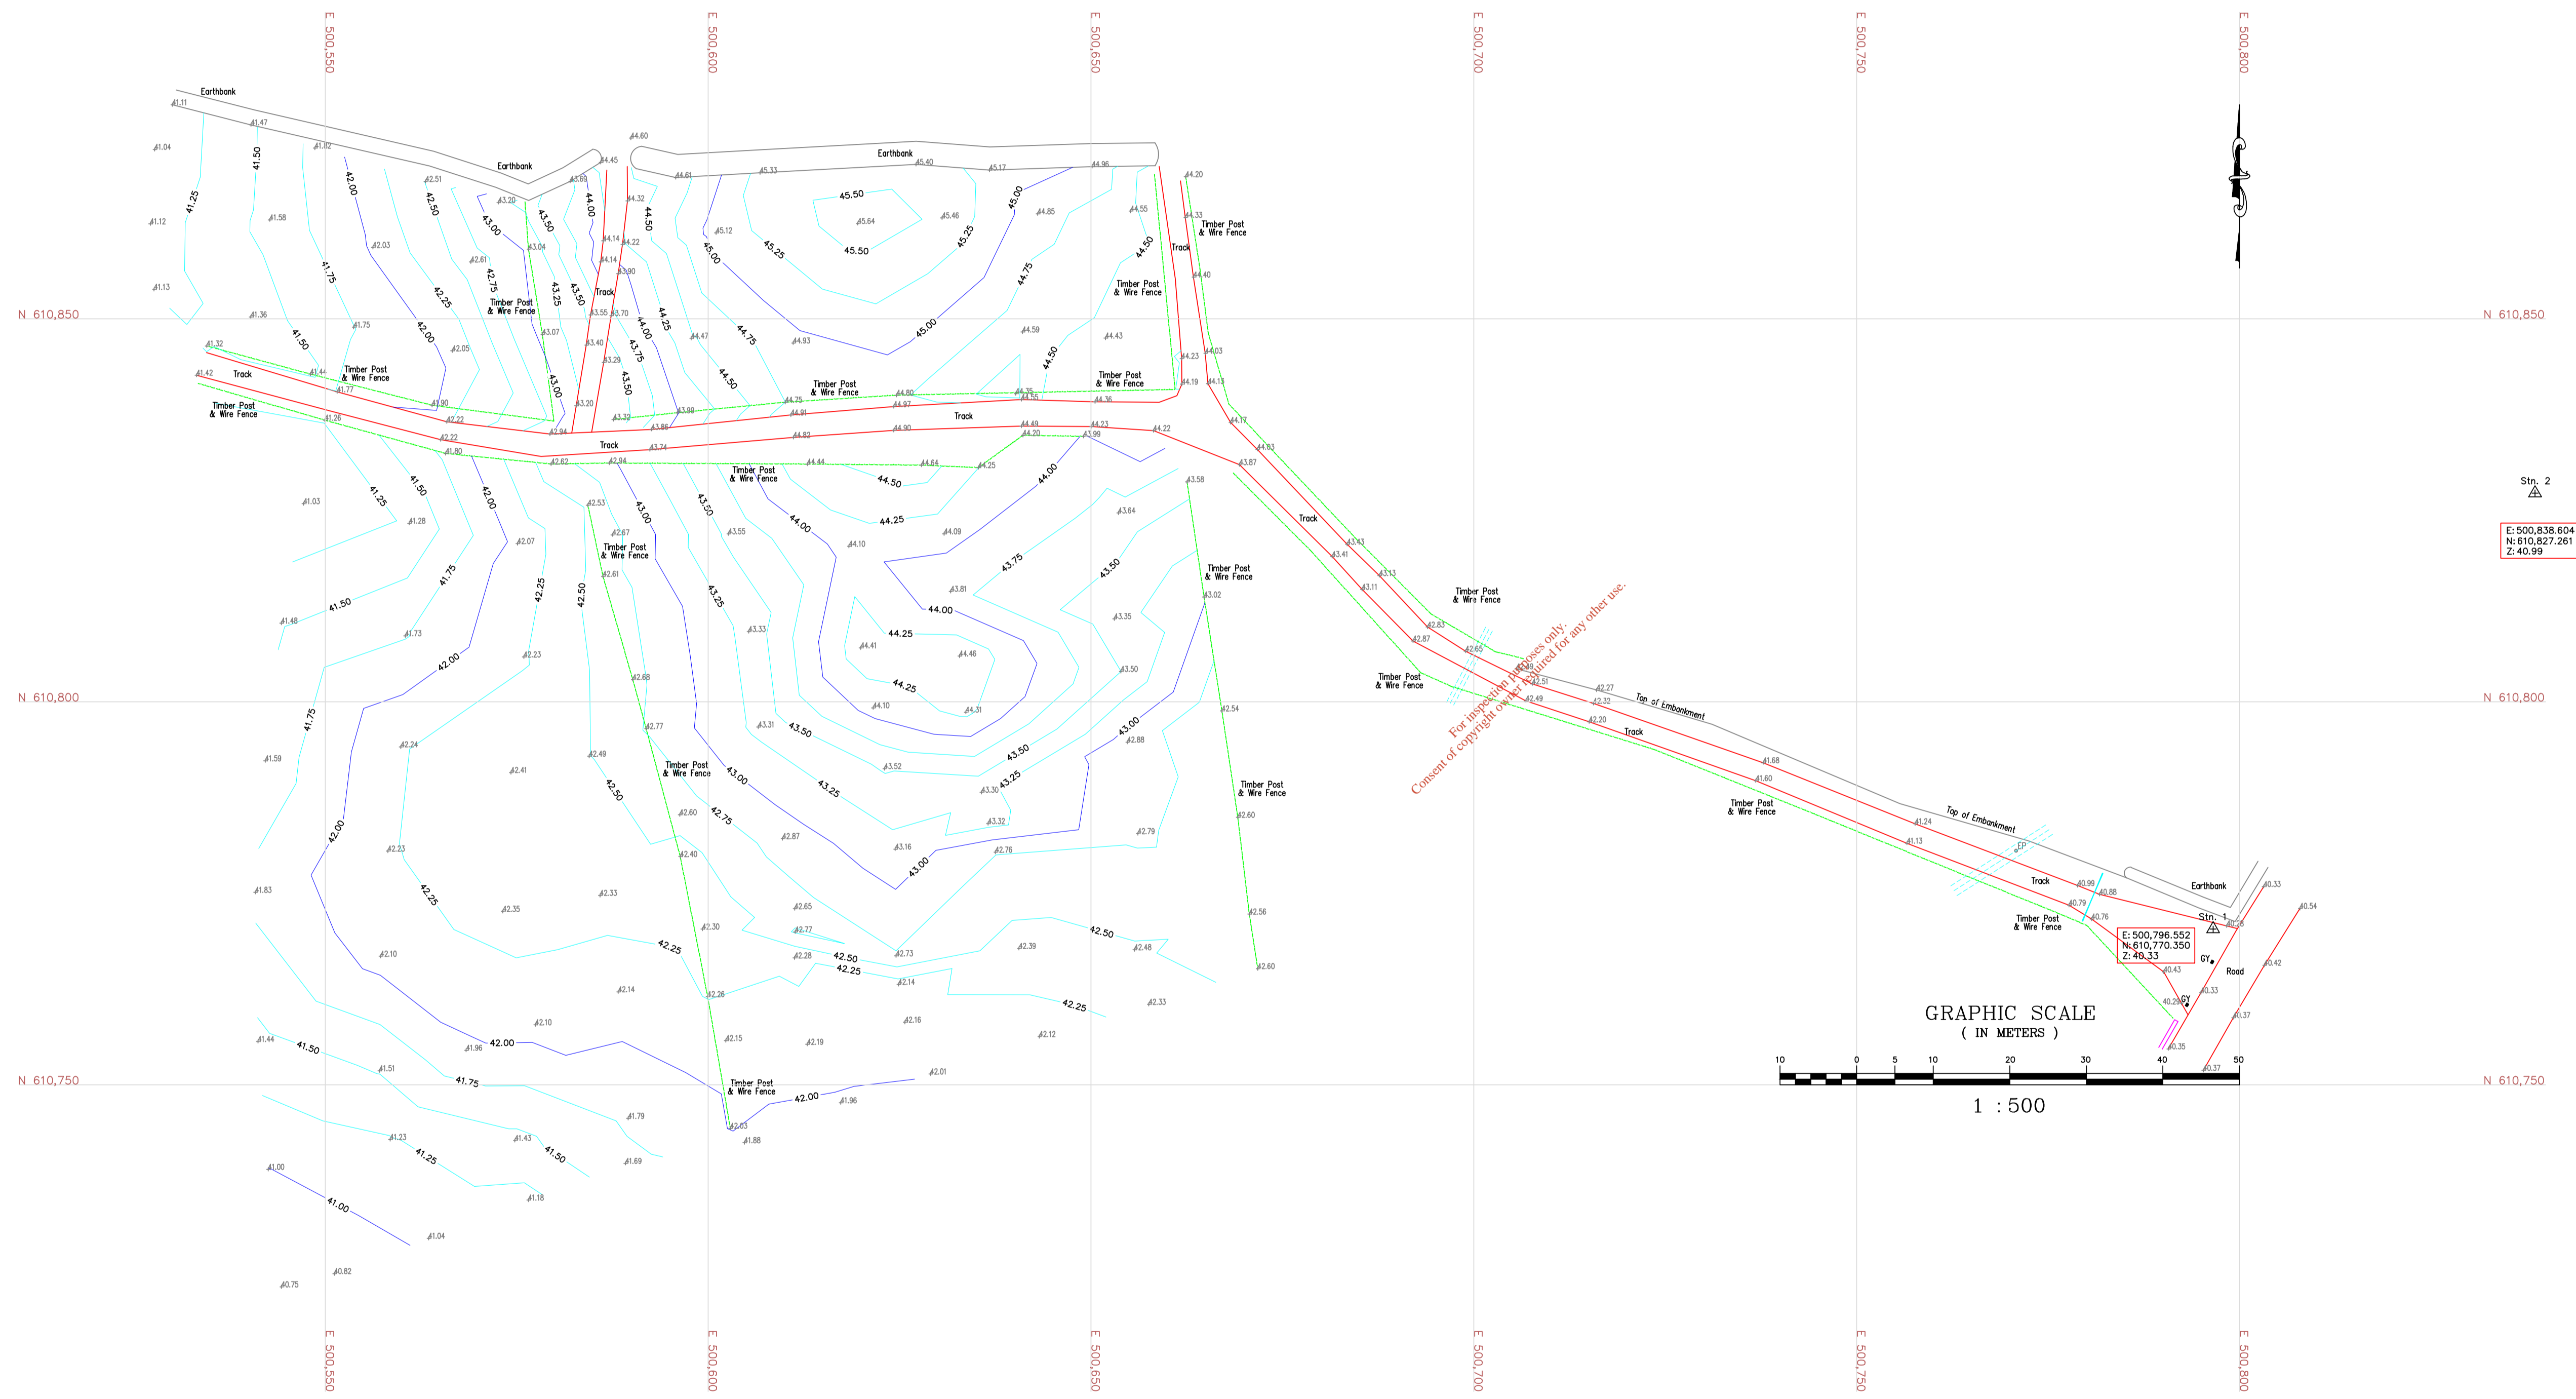

REVISIONS		
No.	Date	Description

Control Surveys
land and building surveyors

6 Crestwood, Kilteragh, Dooradoyle, Limerick.
Tel: 087 2659112 email: cian@controlsurveys.ie
website: www.controlsurveys.ie

- Topographical Surveys
- Measured Building Surveys
- Legal Mapping
- As Built Surveys
- GPS Surveys
- Setting Out

Client:

Professional:
Fehily Timoney & Company

Project Title:
Topographical Survey of Landfill Located at Castleisland, Co. Kerry.

Drawn: PC **Dwg No:** 19-144-01
Scale: 1:500 **Date:** 19-02-19



FEHILY TIMONEY

CONSULTANTS IN ENGINEERING,
ENVIRONMENTAL SCIENCE & PLANNING

www.fehilytimoney.ie

For inspection purposes only.
Consent of copyright owner required for any other use.

CORK OFFICE

Core House
Pouladuff Road,
Cork, T12 D773,
Ireland
+353 21 496 4133

Dublin Office

J5 Plaza,
North Park Business Park,
North Road, Dublin 11, D11 PXT0,
Ireland
+353 1 658 3500

Carlow Office

Unit 6,
Bagenalstown Industrial Park,
Royal Oak Road, Muine Bheag,
Co. Carlow, R21 XW81, Ireland
+353 59 972 3800

