




**FEHILY
TIMONEY**

CONSULTANTS IN ENGINEERING,
ENVIRONMENTAL SCIENCE & PLANNING

APPENDIX 7


Control Surveys –
Topographical Mapping

*For inspection purposes only.
Consent of copyright owner required for any other use.*

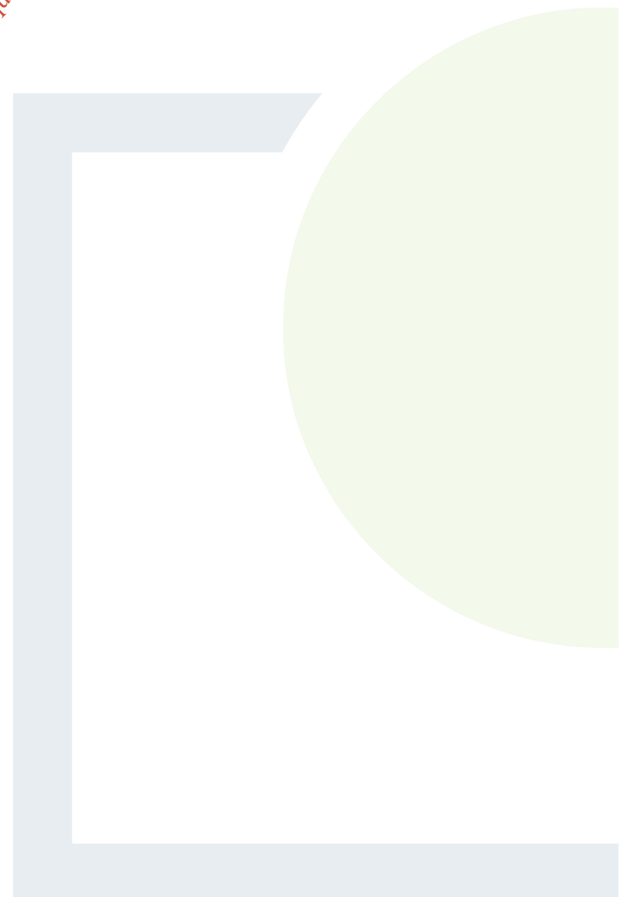

Stn. 3
 E: 478,400,340
 N: 621,278,130
 Z: 10.42

Stn. 2
 E: 478,414,046
 N: 621,211,470
 Z: 12.84

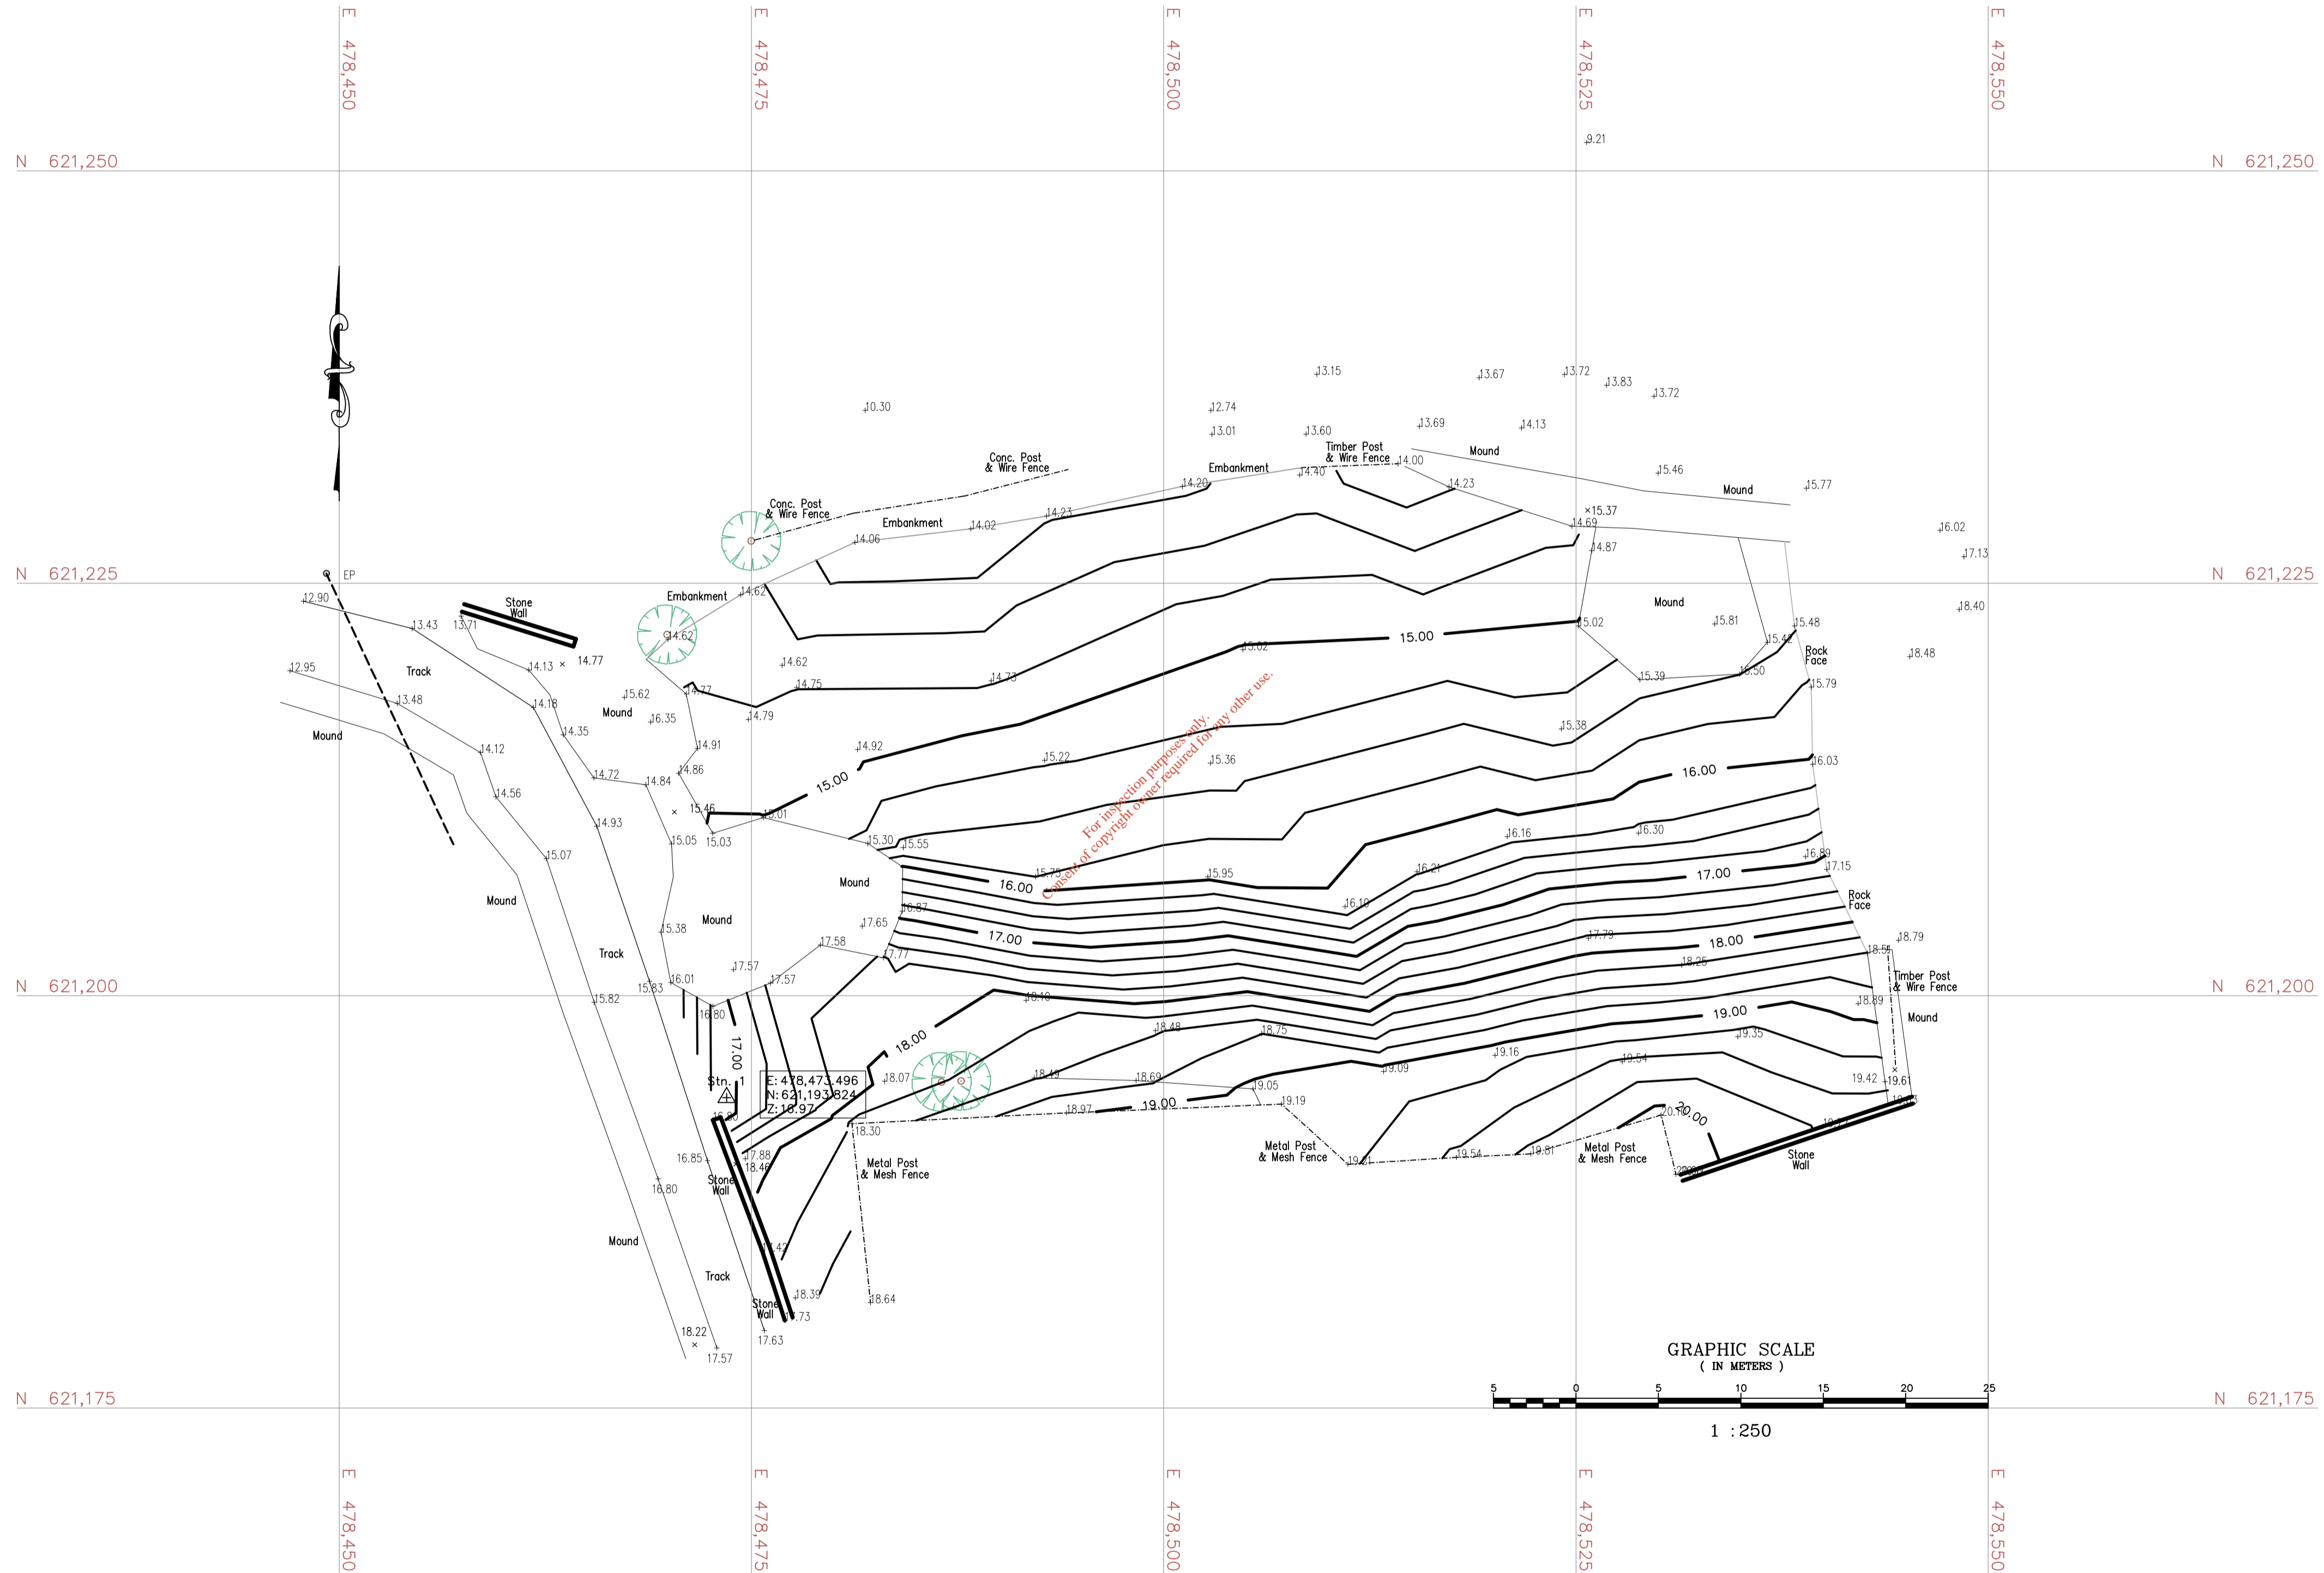

- NOTES:
- All levels are relative to Ordnance Datum Malin Head
 - 25m sq grid relative to Irish Transverse Mercator Co-ordinate reference system
 - Contours are at .25m intervals

SYMBOL LEGEND			
oAV	Air Valve	oSV	Sluice Valve
eV	Valve	oWV	Water Valve
FH	Fire Hydrant	oWM	Water Meter
IC	Inspection Chamber	oPost	Post
TD	Telecom Duct	oESB Duct	ESB Duct
TB	Telecom Box	oESB Box	ESB Box
T	Tree	oEP	ESB Pole
TS	Tree Spread	oTP	Telecom Pole
B/S	Bush/Shrub	oLS	Lamp Standard
S	Sign	oT Sign	Traffic Sign
AJ	Armstrong Junction	oGully	Gully
ER	Earth Rod	oGas	Gas
TL	Traffic Light	oB	Bollard
CATV	Cable TV Duct	oBin	Bin
G	Gate	oStay	Stay
M&C	Manhole & Cover Level	oServ	Service
SS	Survey Station	oPipe	Pipe
RH	Ridge Height	oCoping	Coping Height
FFL	Finished Floor Level	oGutter	Gutter Height
EH	Eaves Height	oRoof	Roof Height
BH	Boundary Height	oSpot	Spot Height

LINE TYPE LEGEND	
Wall	Concrete Edge
Fence	Centerline of Trees
Footpath	Hedge
Drain/River	Step
Flower Bed	Plinth
ESB Line	Telecom Line
Mound	Building
Kerb	Road
Road	Road
Contour Major	Contour Minor
Bottom of Bank	Top of Bank
Yellow Line	White Line

REVISIONS		
No.	Date	Description

Control Surveys
 land and building surveyors

6 Crestwood, Kiltiragh, Dooradoyle, Limerick.
 Tel: 087 2669112 email: cian@controlsurveys.ie
 website: www.controlsurveys.ie

- Topographical Surveys
- Measured Building Surveys
- Legal Mapping
- As Built Surveys
- GPS Surveys
- Setting Out

Client:

Professional:
 Fehilly Timoney & Co.

Project Title:
 Topographical Survey of Ardtert Historical Landfill, Ardtert, Co Kerry.

Drawn: J.P. **Dwg No.:** 19-153-01
Scale: 1:250 **Date:** 27-02-19



FEHILY TIMONEY

CONSULTANTS IN ENGINEERING,
ENVIRONMENTAL SCIENCE & PLANNING

www.fehilytimoney.ie

For inspection purposes only.
Consent of copyright owner required for any other use.

CORK OFFICE

Core House
Pouladuff Road,
Cork, T12 D773,
Ireland
+353 21 496 4133

Dublin Office

J5 Plaza,
North Park Business Park,
North Road, Dublin 11, D11 PXT0,
Ireland
+353 1 658 3500

Carlow Office

Unit 6,
Bagenalstown Industrial Park,
Royal Oak Road, Muine Bheag,
Co. Carlow, R21 XW81,
Ireland
+353 59 972 3800

